


3-16-19

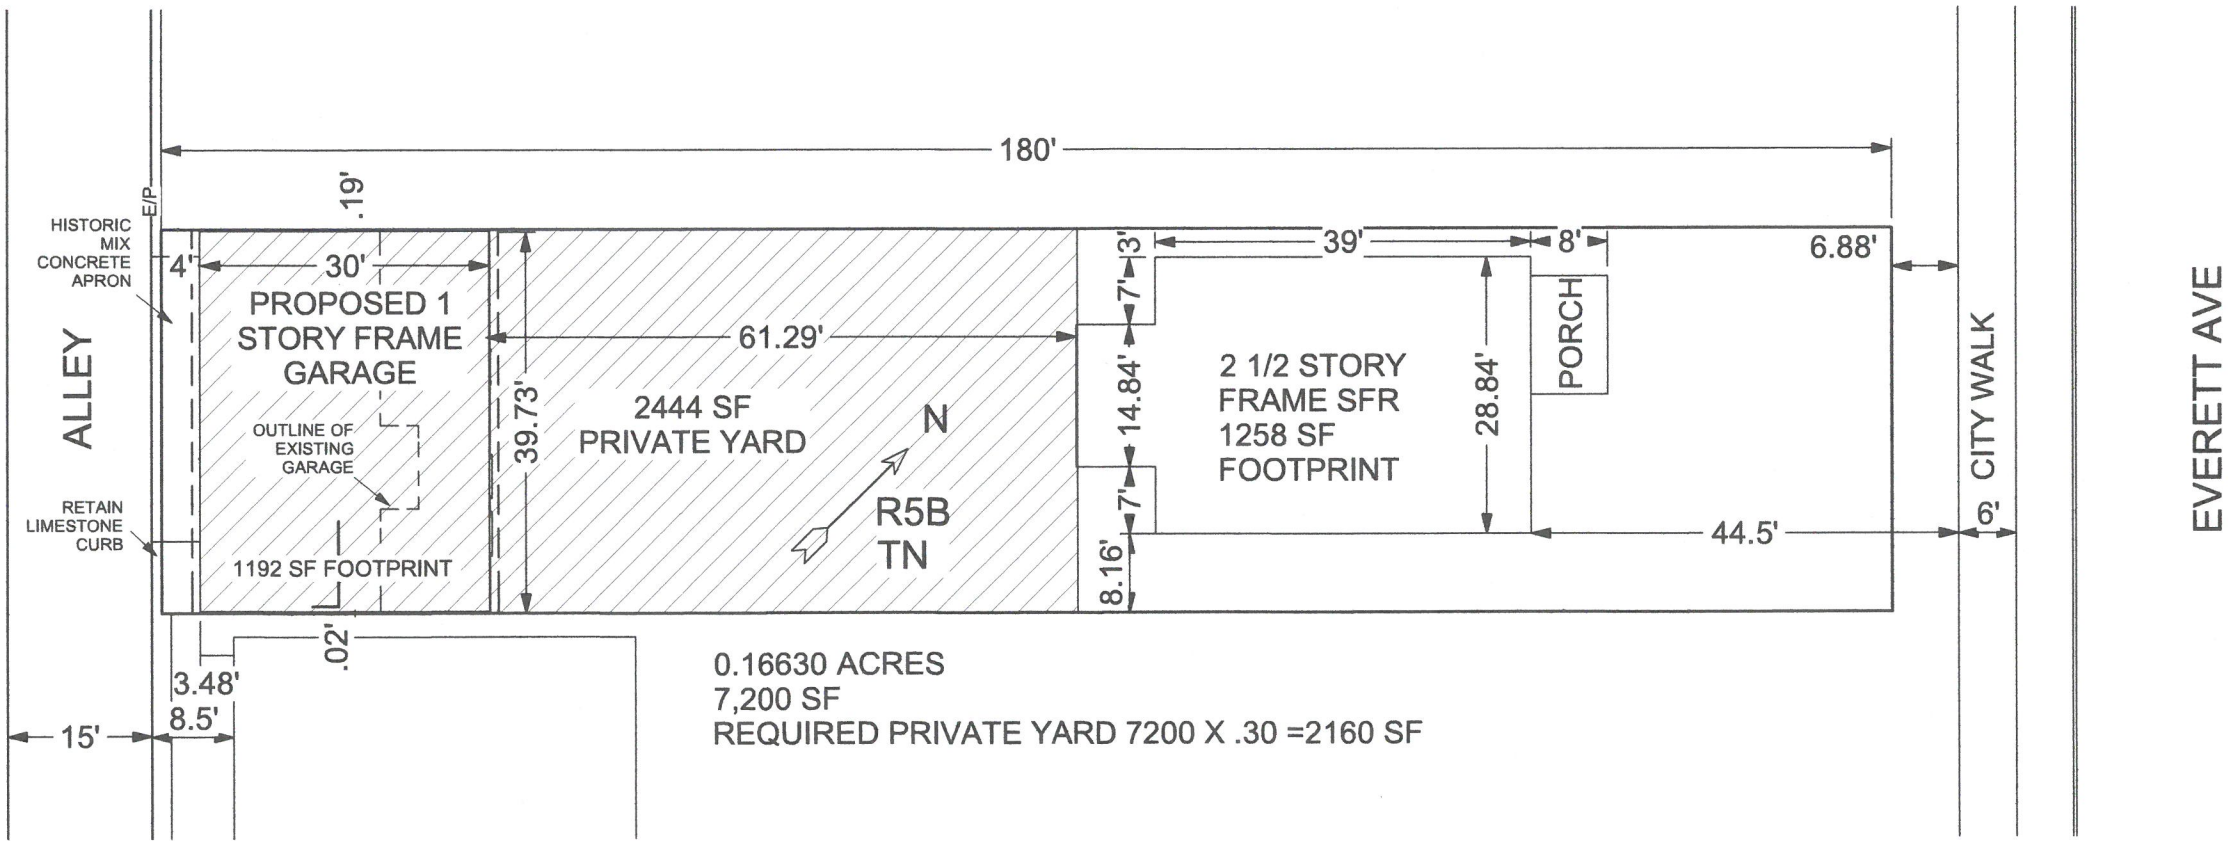

PROPOSED SITE PLAN

SCALE 1"=20'

RECEIVED
APR 26 2019
PLANNING &
DESIGN SERVICES



CHARLIE WILLIAMS DESIGN,
1626 WINDSOR PLACE
LOUISVILLE, KY 40204
502-459-1810

79 VARIANCE 7045