


813 East Main Street
Louisville, Kentucky 40206
502.583.9333 p 502.583.9222 f

PERMIT SET 3/12/2019

 

REVISIONS:	
REVISION 1: NOTE ADDITIONS	3/13/2019

PROJECT:

NORAEBAR

717 EAST MARKET STREET

LOUISVILLE, KENTUCKY


DATE:	03/12/2019
SCALE:	AS NOTED
PROJECT NO.:	19001
CLIENT NO.:	-----
DRAWN BY:	JEA

SHEET:

ID.104

SITE PLAN

© COPYRIGHT DATE AS NOTED SWOPE DESIGN GROUP

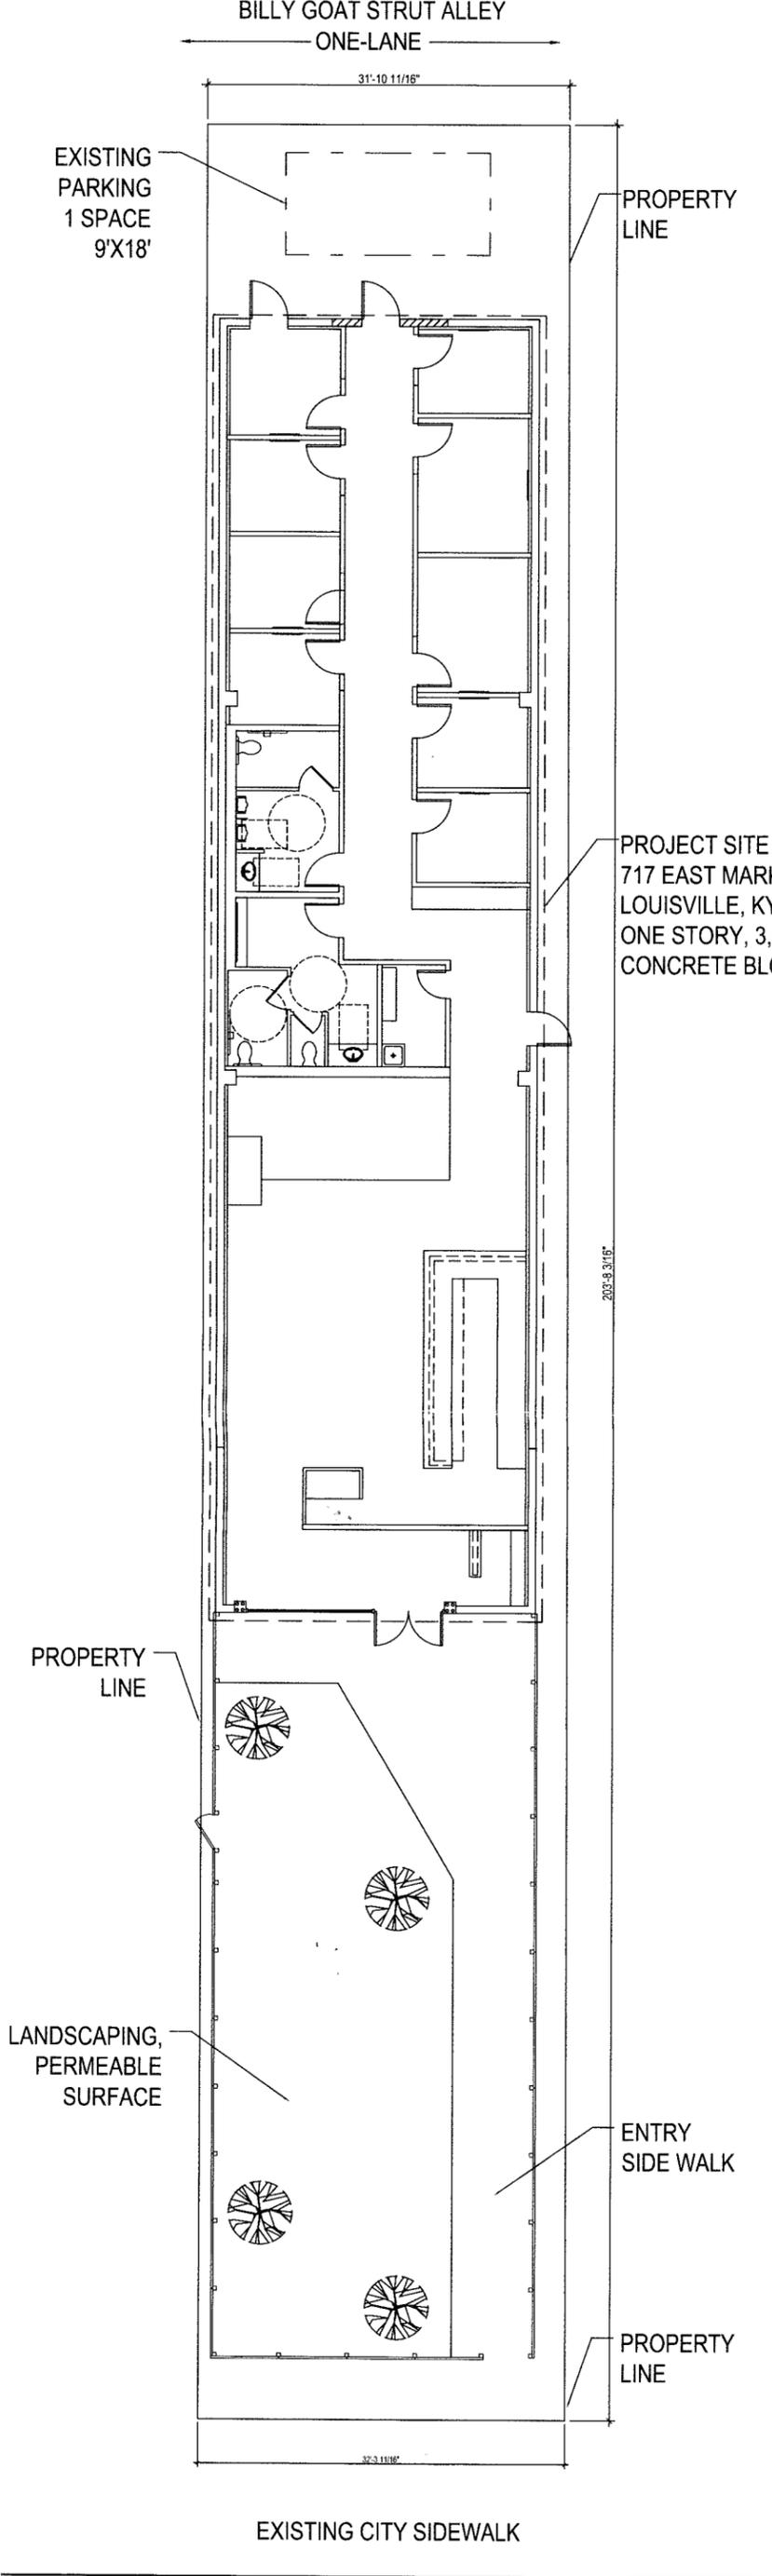

RECEIVED

MAR 28 2019

PLANNING & DESIGN SERVICES

1 SITE PLAN

3/32" = 1'-0"



19 Park 1000