
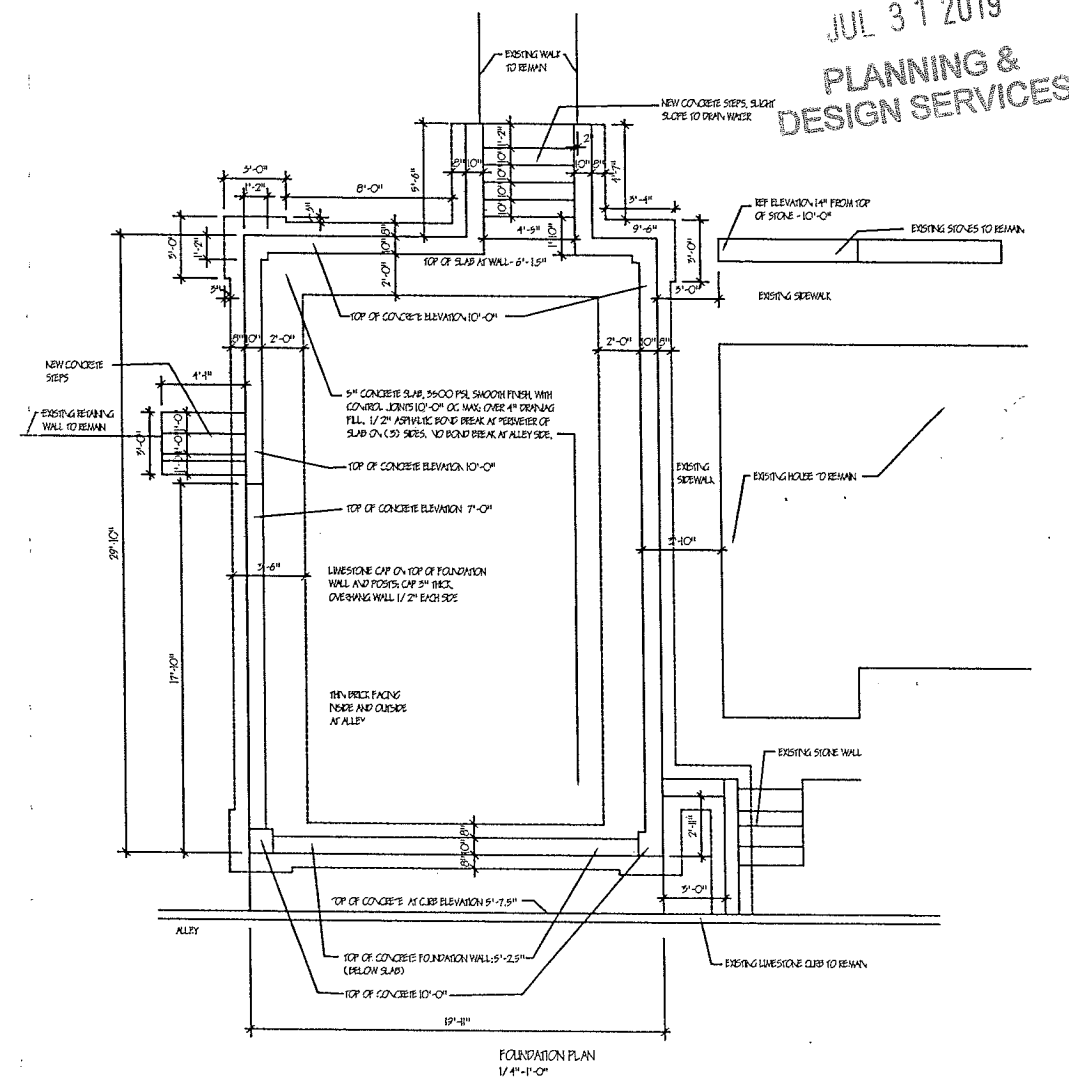


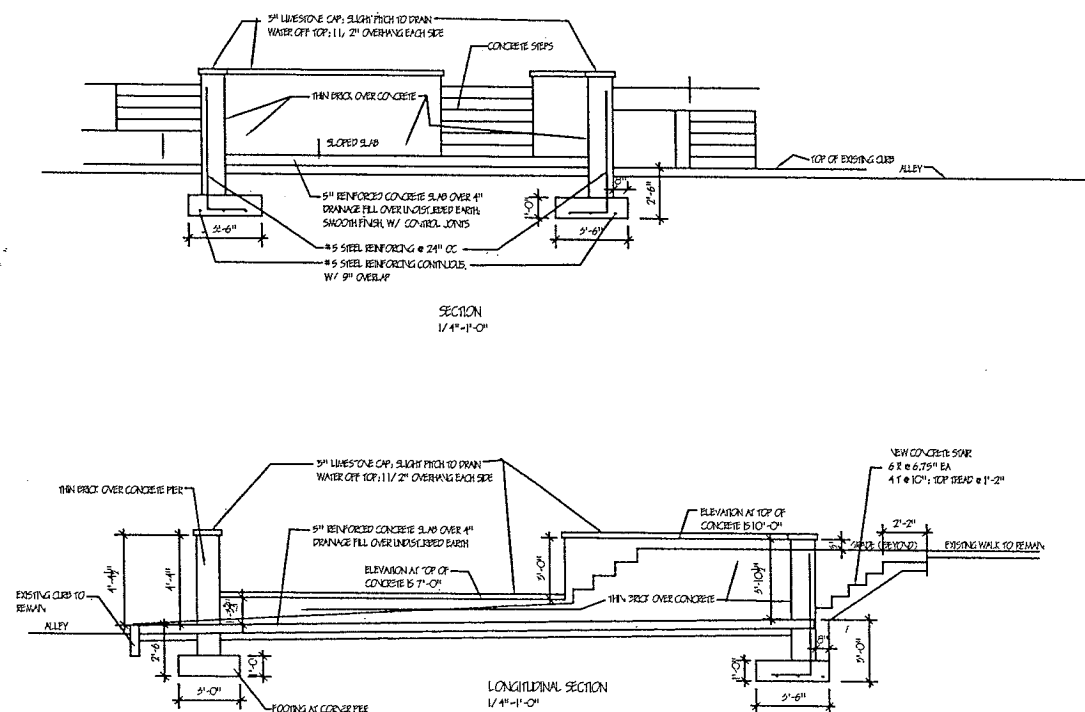

RECEIVED
JUL 31 2019
PLANNING &
DESIGN SERVICES

Revisions:		
1		
2		
3		
4		
5		
6		
7		
8		
9		


Anne Del Prince, Architect
640 Country Club Road
(502) 893-6026

Holladay Parking Slab-
1407 St James Court
Louisville, KY 40208

Topic	Plan Sections
Book:	$1\frac{1}{4}'' = 1'-0''$
Date:	5/7/12

Sheet No.:
A-1

19-COA-0052

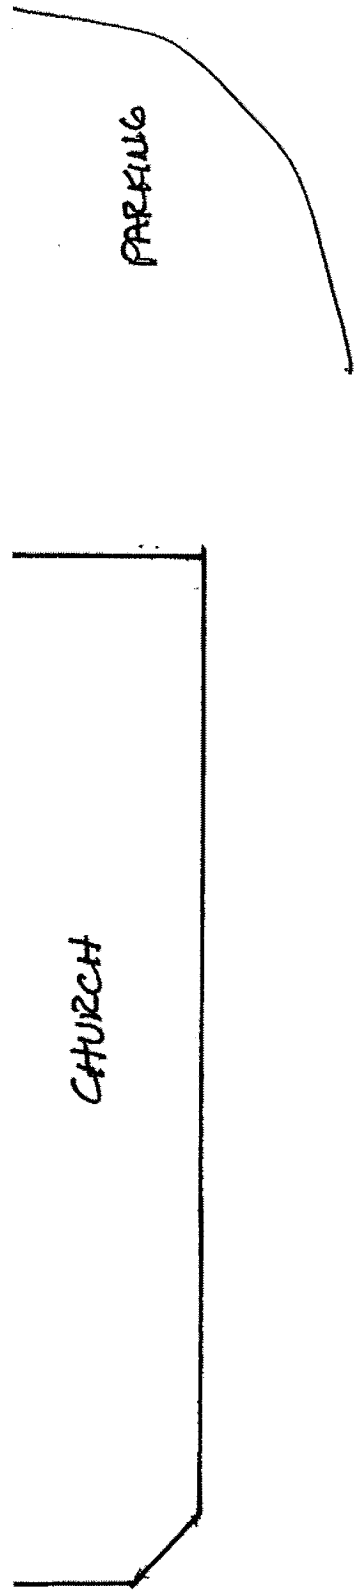


CHURCH

PARKING

PARKING

(ASPHALT)

RECEIVED
JUL 31 2019
PLANNING &
DESIGN SERVICES

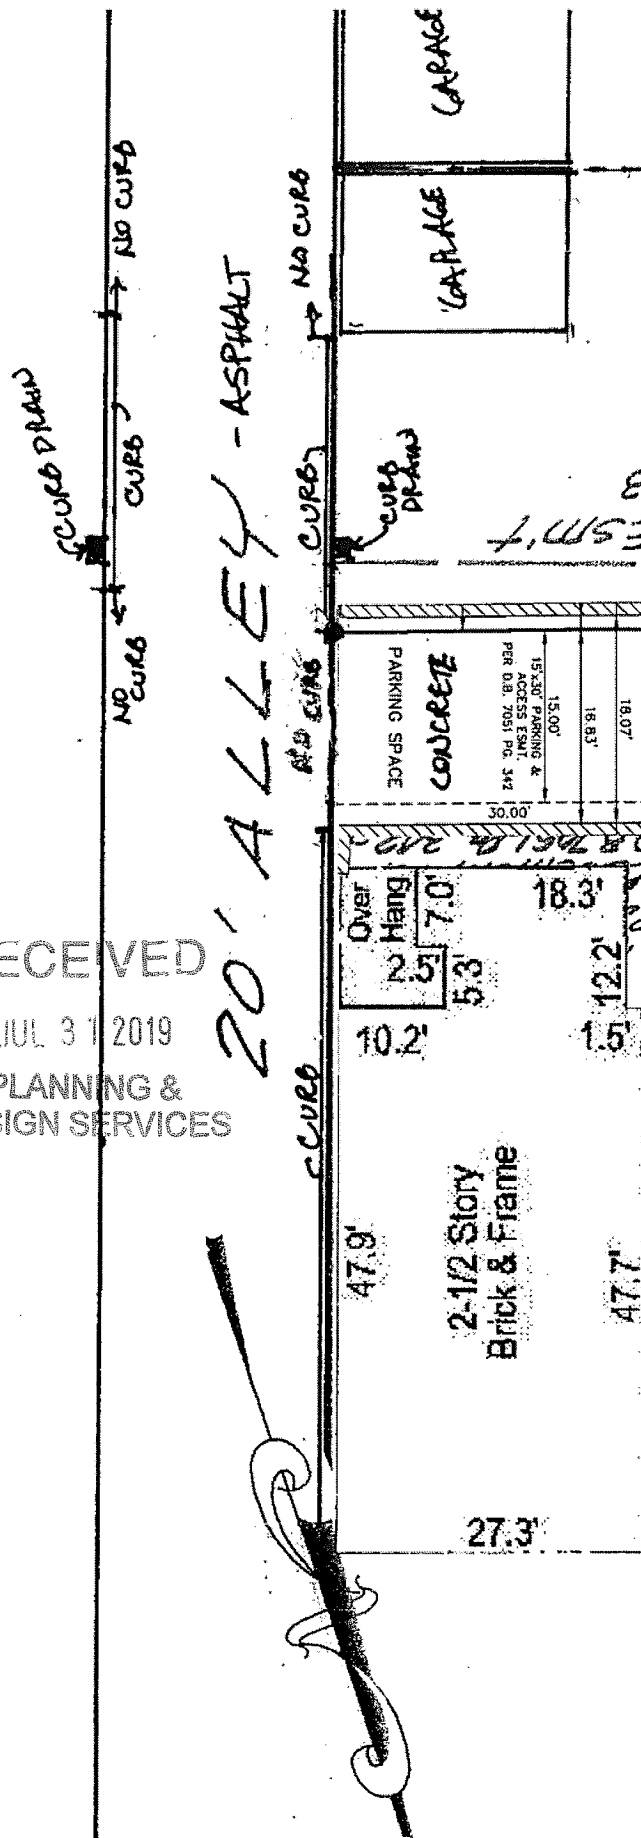

4TH STREET

ALLEY

SITE
1407 ST. JAMES CT.

105

104

103

STANLEY BUSH
D.B. 6340, P. 500

VICTORIA PLACE CONDO.
A.O.B. 31, P. 32

BILL HOLLADAY
CURB CUT ON
EASTHEAT APURTEAUT
1407 ST. JAMES COURT

SITE PLAN
1" = 20'-0"
7/31/18

1407 ST. JAMES COURT

19-COA-0057