
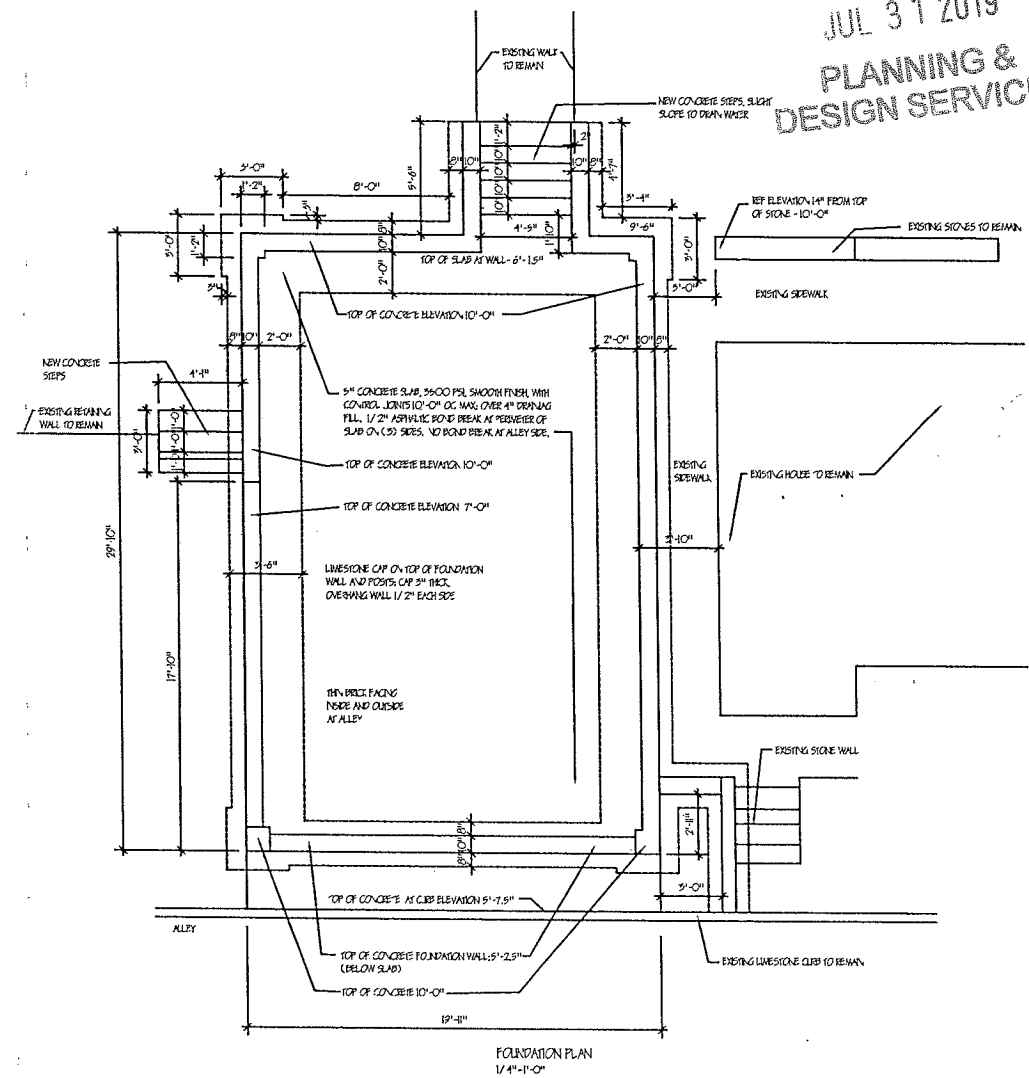
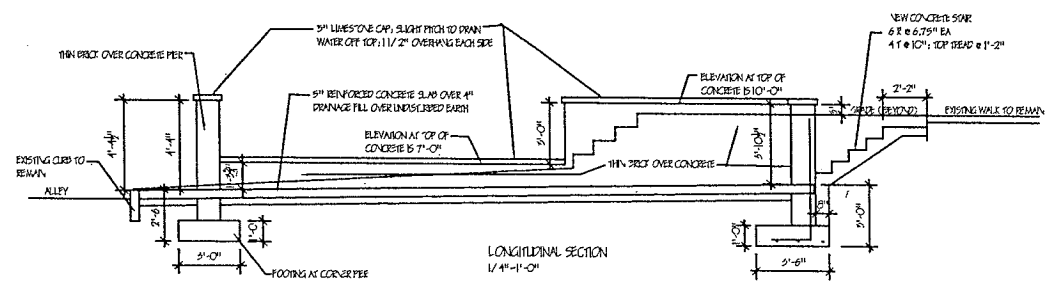


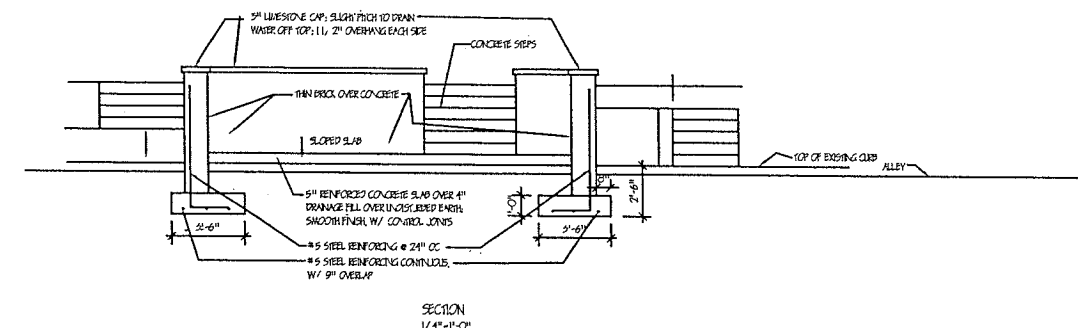

RECEIVED
JUL 31 2019
PLANNING &
DESIGN SERVICES

Revisions:	
1	
2	
3	
4	
5	
6	
7	
8	
9	


Anne Del Prince, Architect
640 Country Club Road
(502) 893-6026

Holladay Parking Slab
1407 St James Court
Louisville, KY 40208

Plan
Sections
Scale: 1/4" = 1'-0"
Date: 5/7/12

Sheet No.:
A-1

19-COA-0052

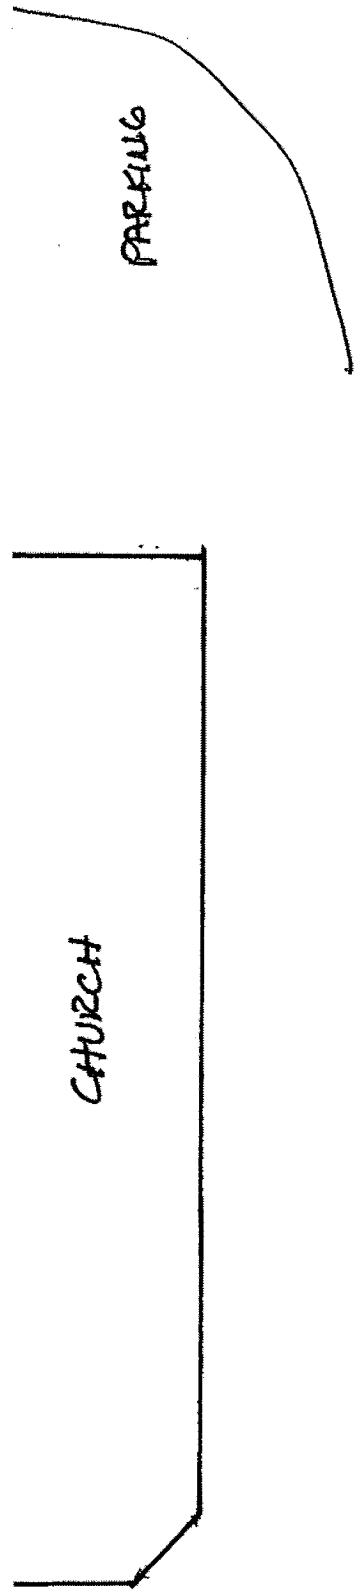


CHURCH

PARKING

PARKING

(ASPHALT)

RECEIVED
JUL 31 2019
PLANNING &
DESIGN SERVICES

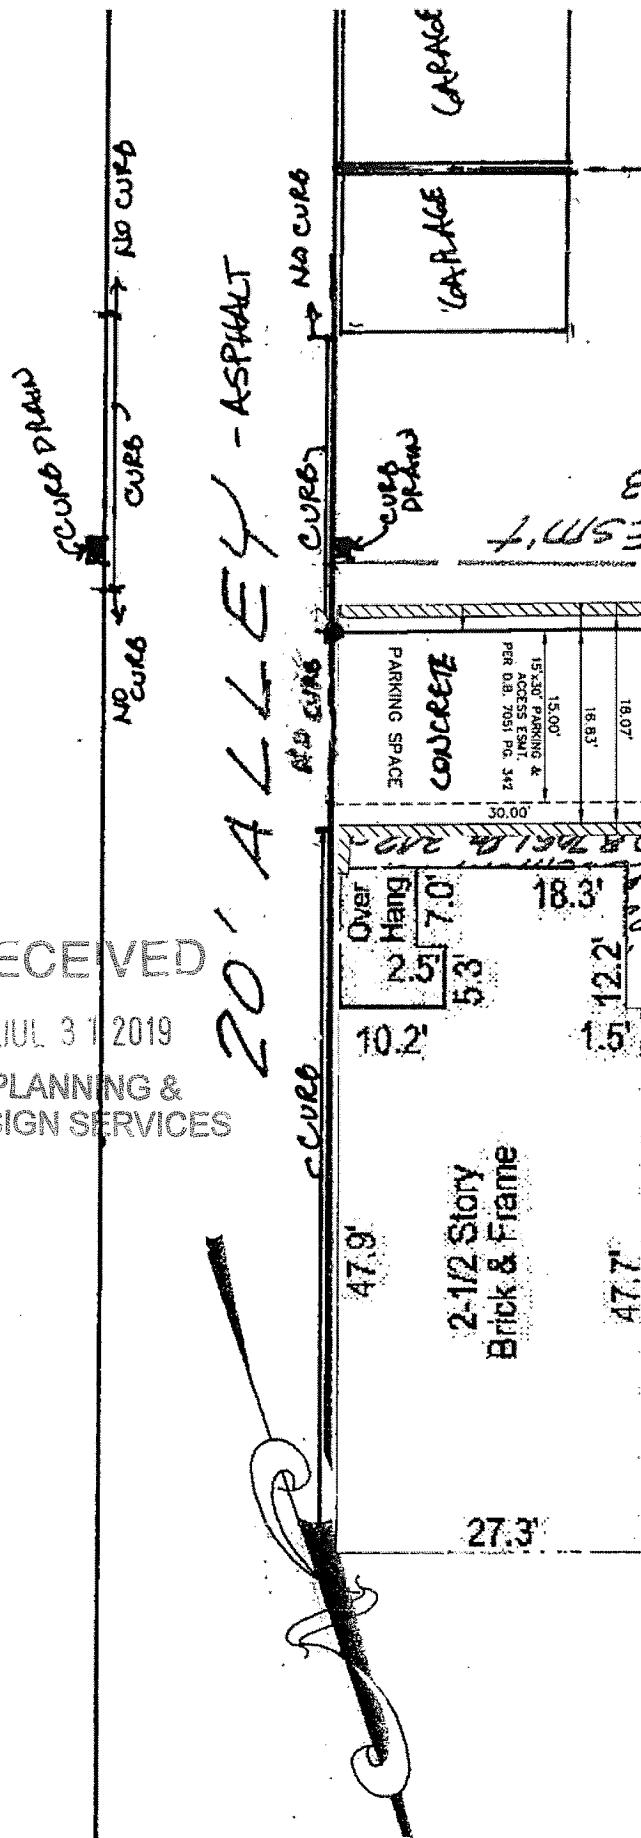

20' ALLEY - ASPHALT

2-1/2 Story
Brick & Frame

PARKING SPACE
CONCRETE

GARAGE

GARAGE

4TH
STREET

Alley

SITE

1407 ST. JAMES CT.

105

104

103

BRICK
(COVER)

6,100.5 SQ. FT.
F.I. PIPE
under Floor

VICTORIA PLACE CONDO.

A08.31, B.32

STANLEY BUSH
D.B. 6340, B.500

W. MAGNOLIA AVE.

1407 ST. JAMES COURT

Bill Holladay
CURB CUT ON
EASTHEAT APURTELAUT
1407 ST. JAMES COURT

SITE PLAN
1" = 20'-0"
7/31/18

CUT IN CONC.
5:0.22
W:0.25

19-CoA-0057