




"REAR VIEW"

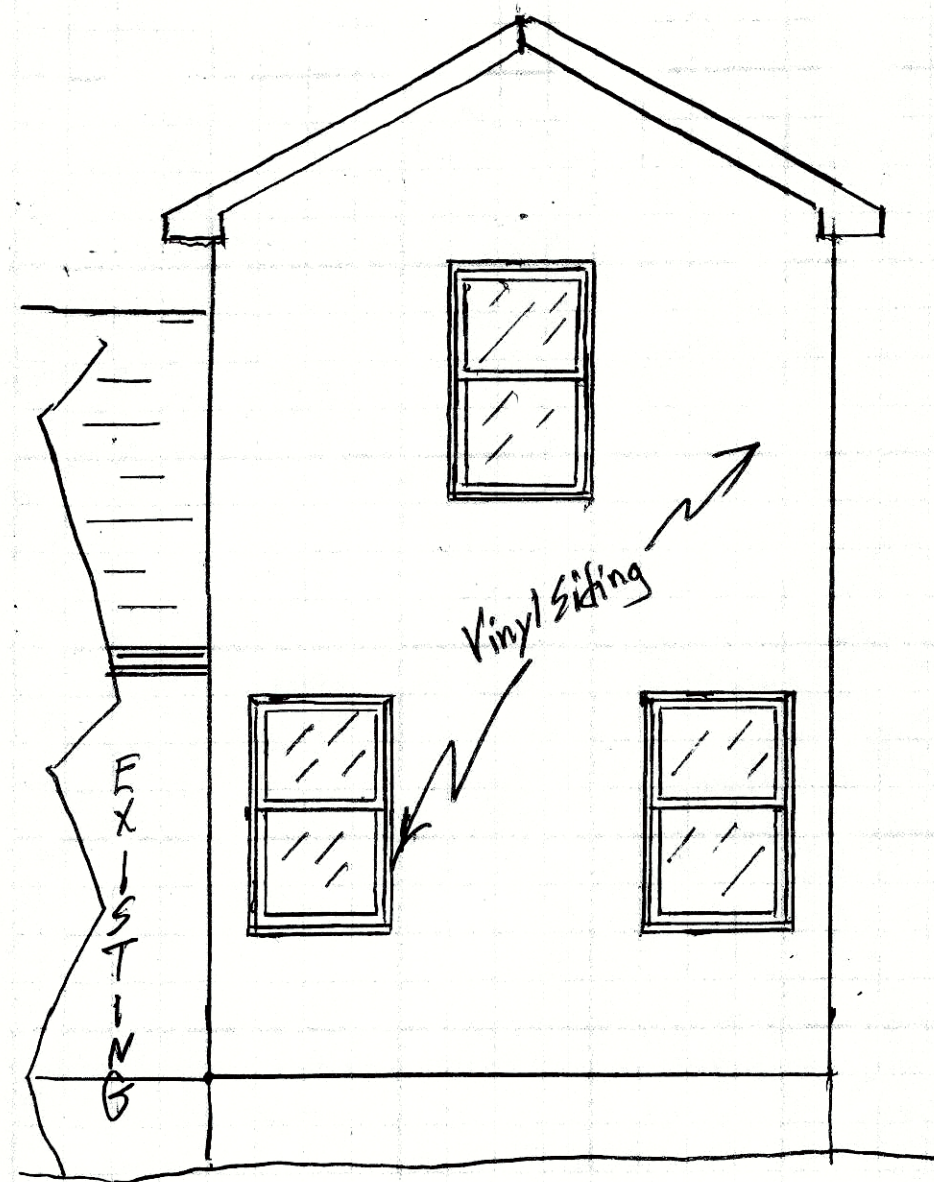

"LEFT ELEVATION"

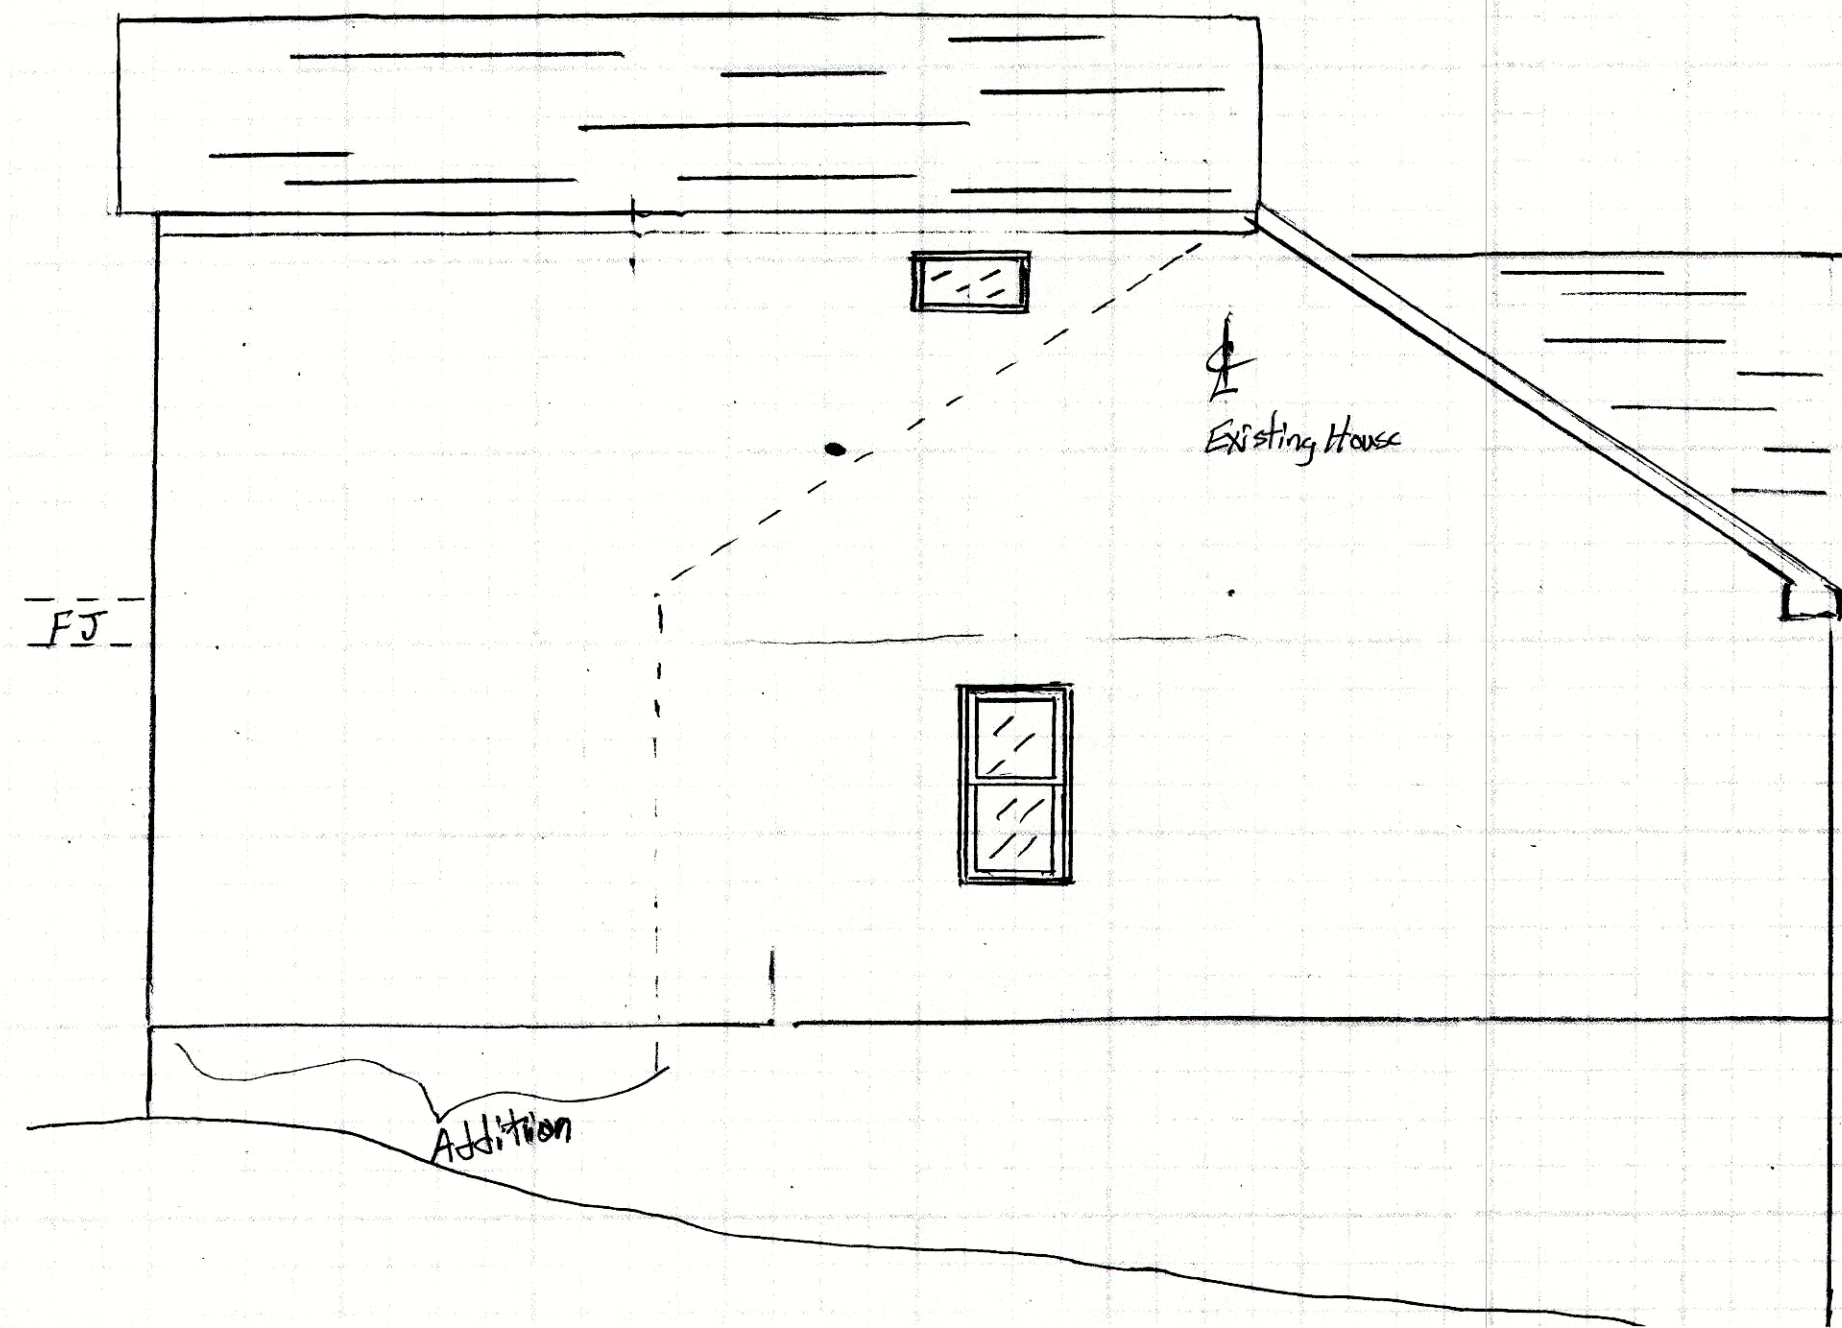


"SITE PLAN"

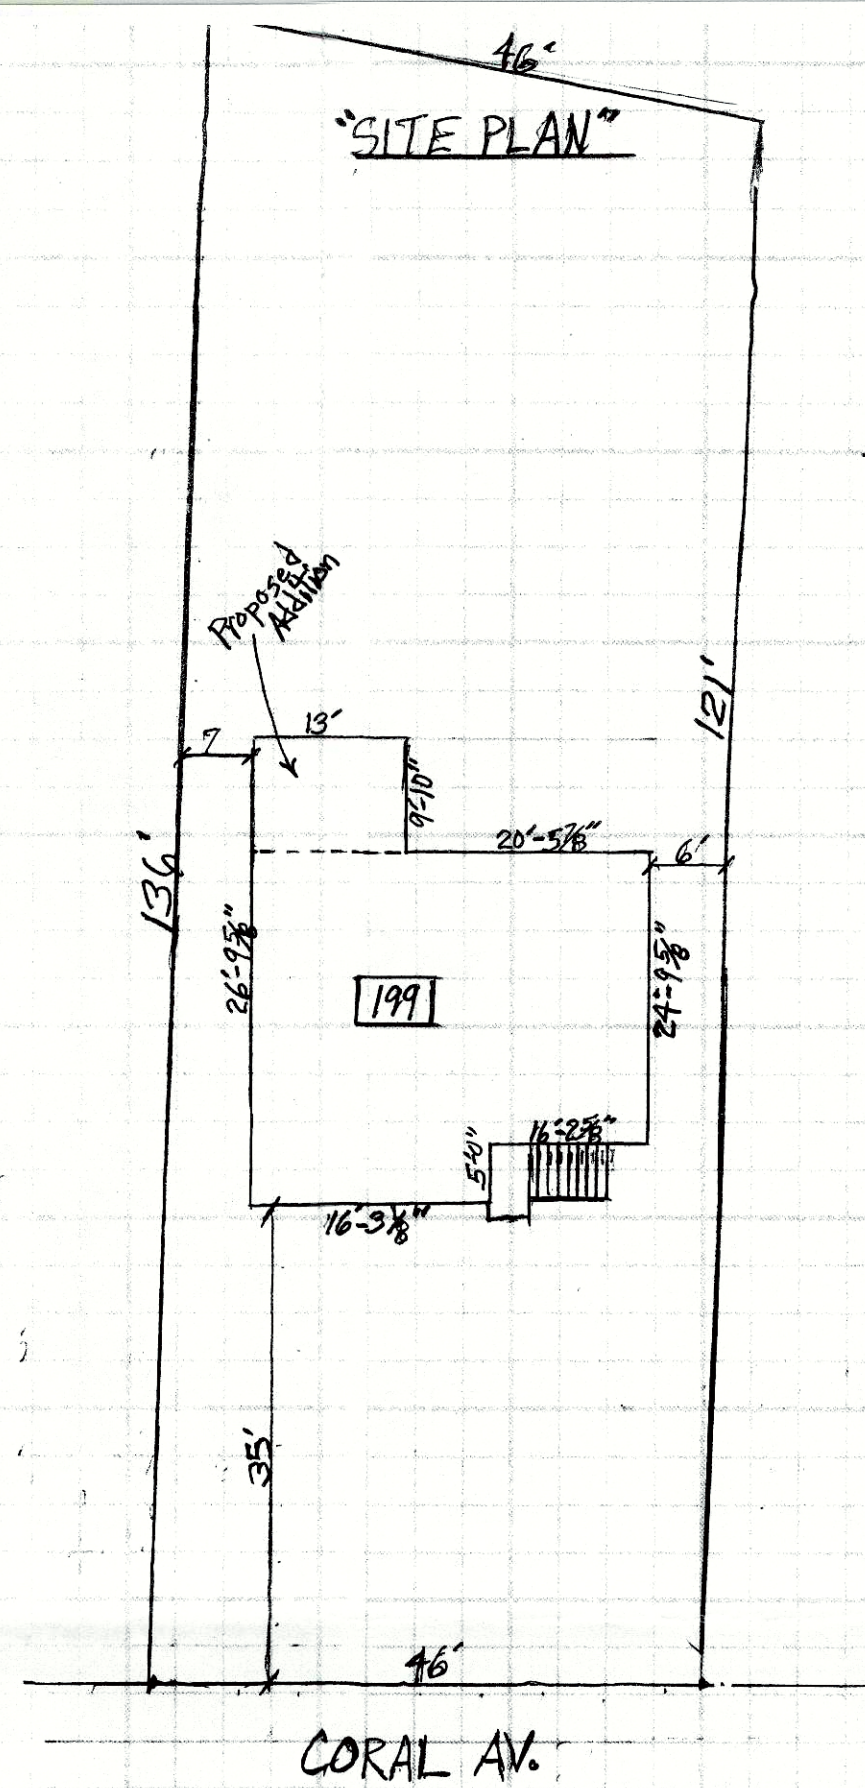

NORTH

Scale: 1/8" = 1'-0"

"CROSS SECTION"

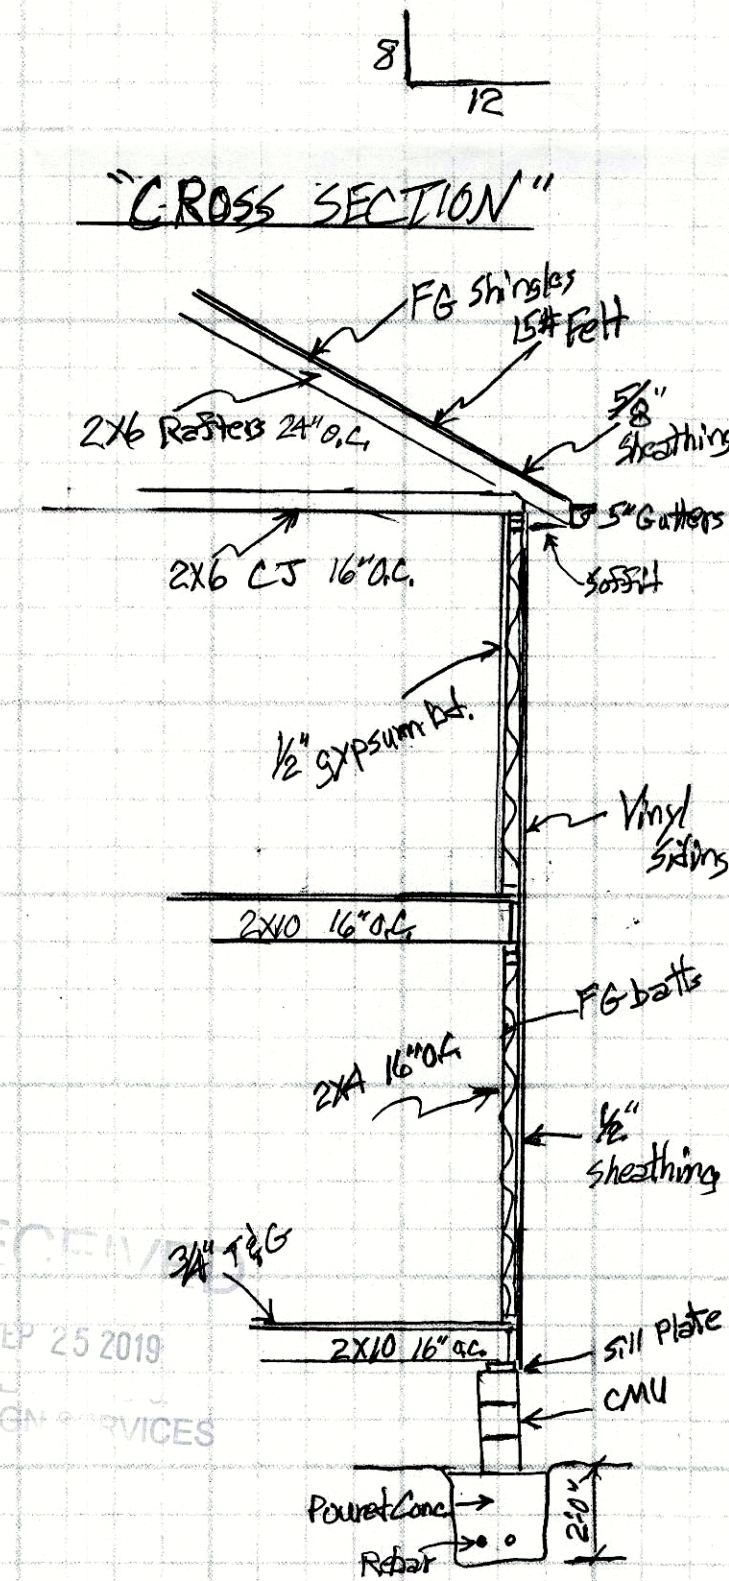

Scale: 1/4" = 1'-0"

"Foundation Plan"

