


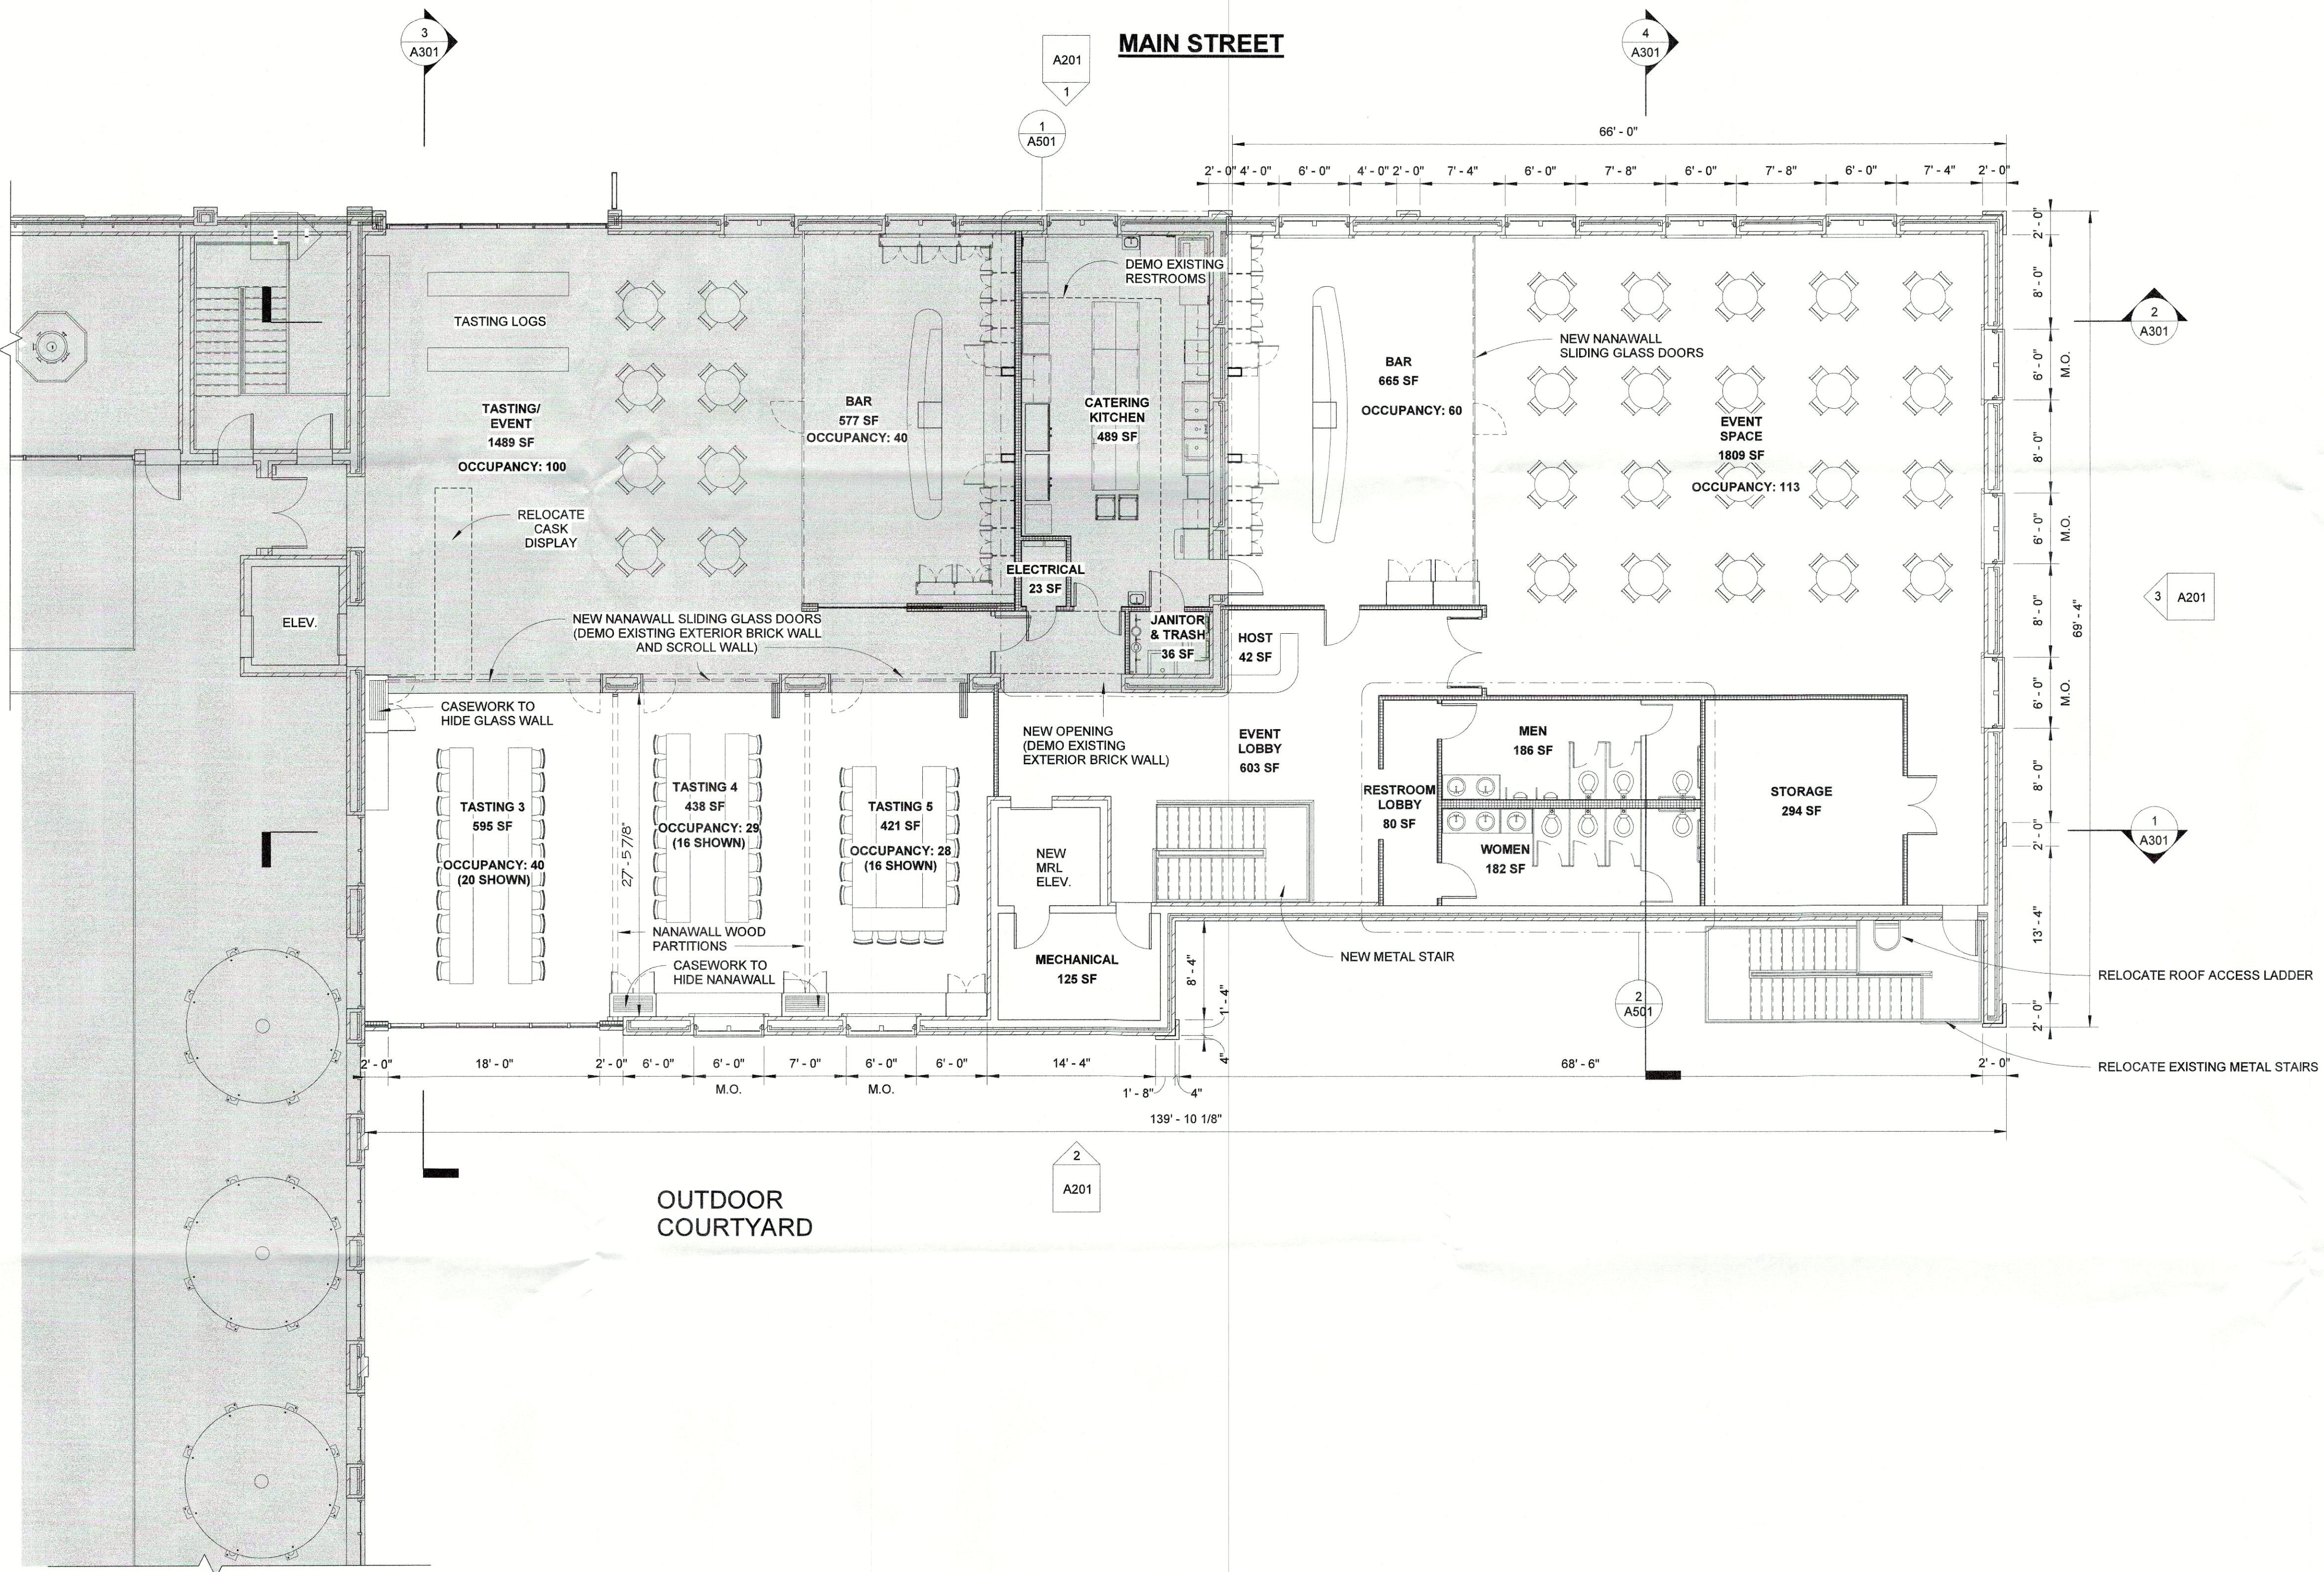


HATCH INDICATES
EXISTING BUILDING


1 2ND FLOOR
A102 1/8" = 1'-0"

RECEIVED
OCT 31 2019
PLANNING & DESIGN
SERVICES


SHEET A102		SET	
JOSEPH & JOSEPH ARCHITECTS SINCE 1908 550 S. 4TH STREET LOUISVILLE, KY 40202 V. 502.553.8888 F. 502.553.8414 www.josephandjoseph.net © 2017 C. Merrill Moter III Architect, Cassius M. Moter IV Architect			
2ND FLOOR PLAN			
ARCHITECTURAL			
BRAND HOME 2.0 ADDITION 900 E. MAIN ST LOUISVILLE, KY 40202 ANGEL'S ENVY			
REVISIONS			
COMM	DATE	IN	BY
A7580	10/23/19	EH	CM

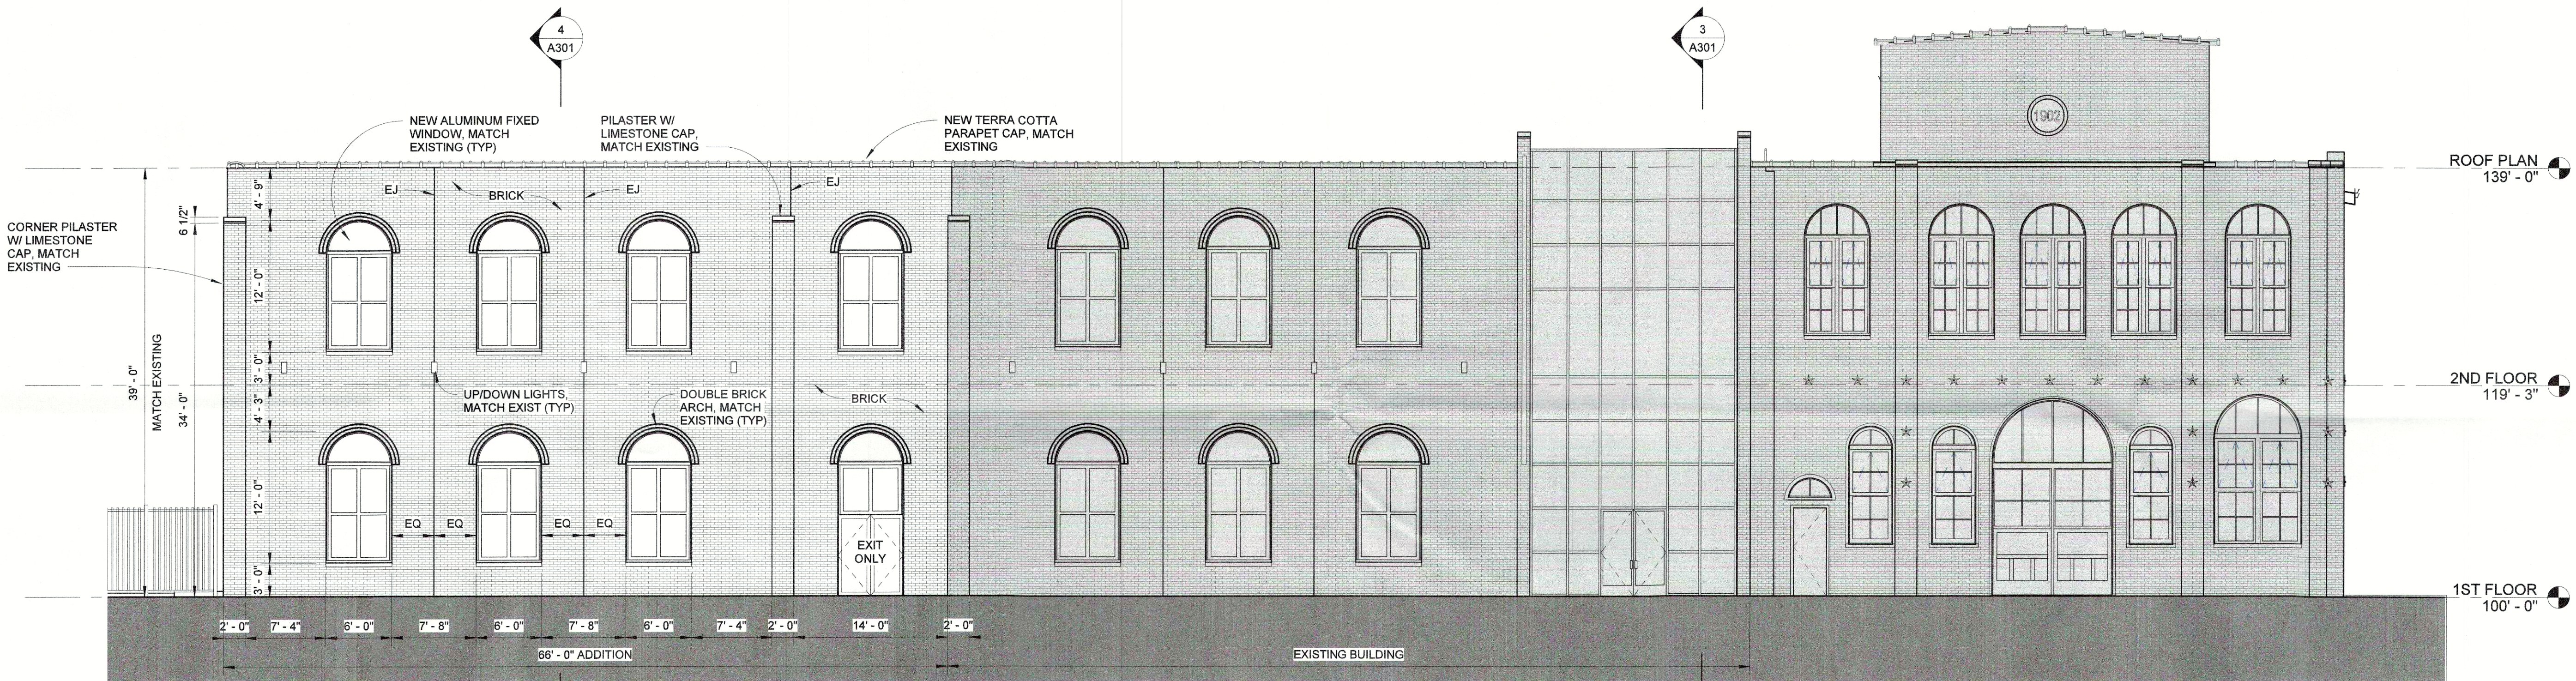

1 FRONT ELEVATION (NORTH)
A201 1/8" = 1'-0"

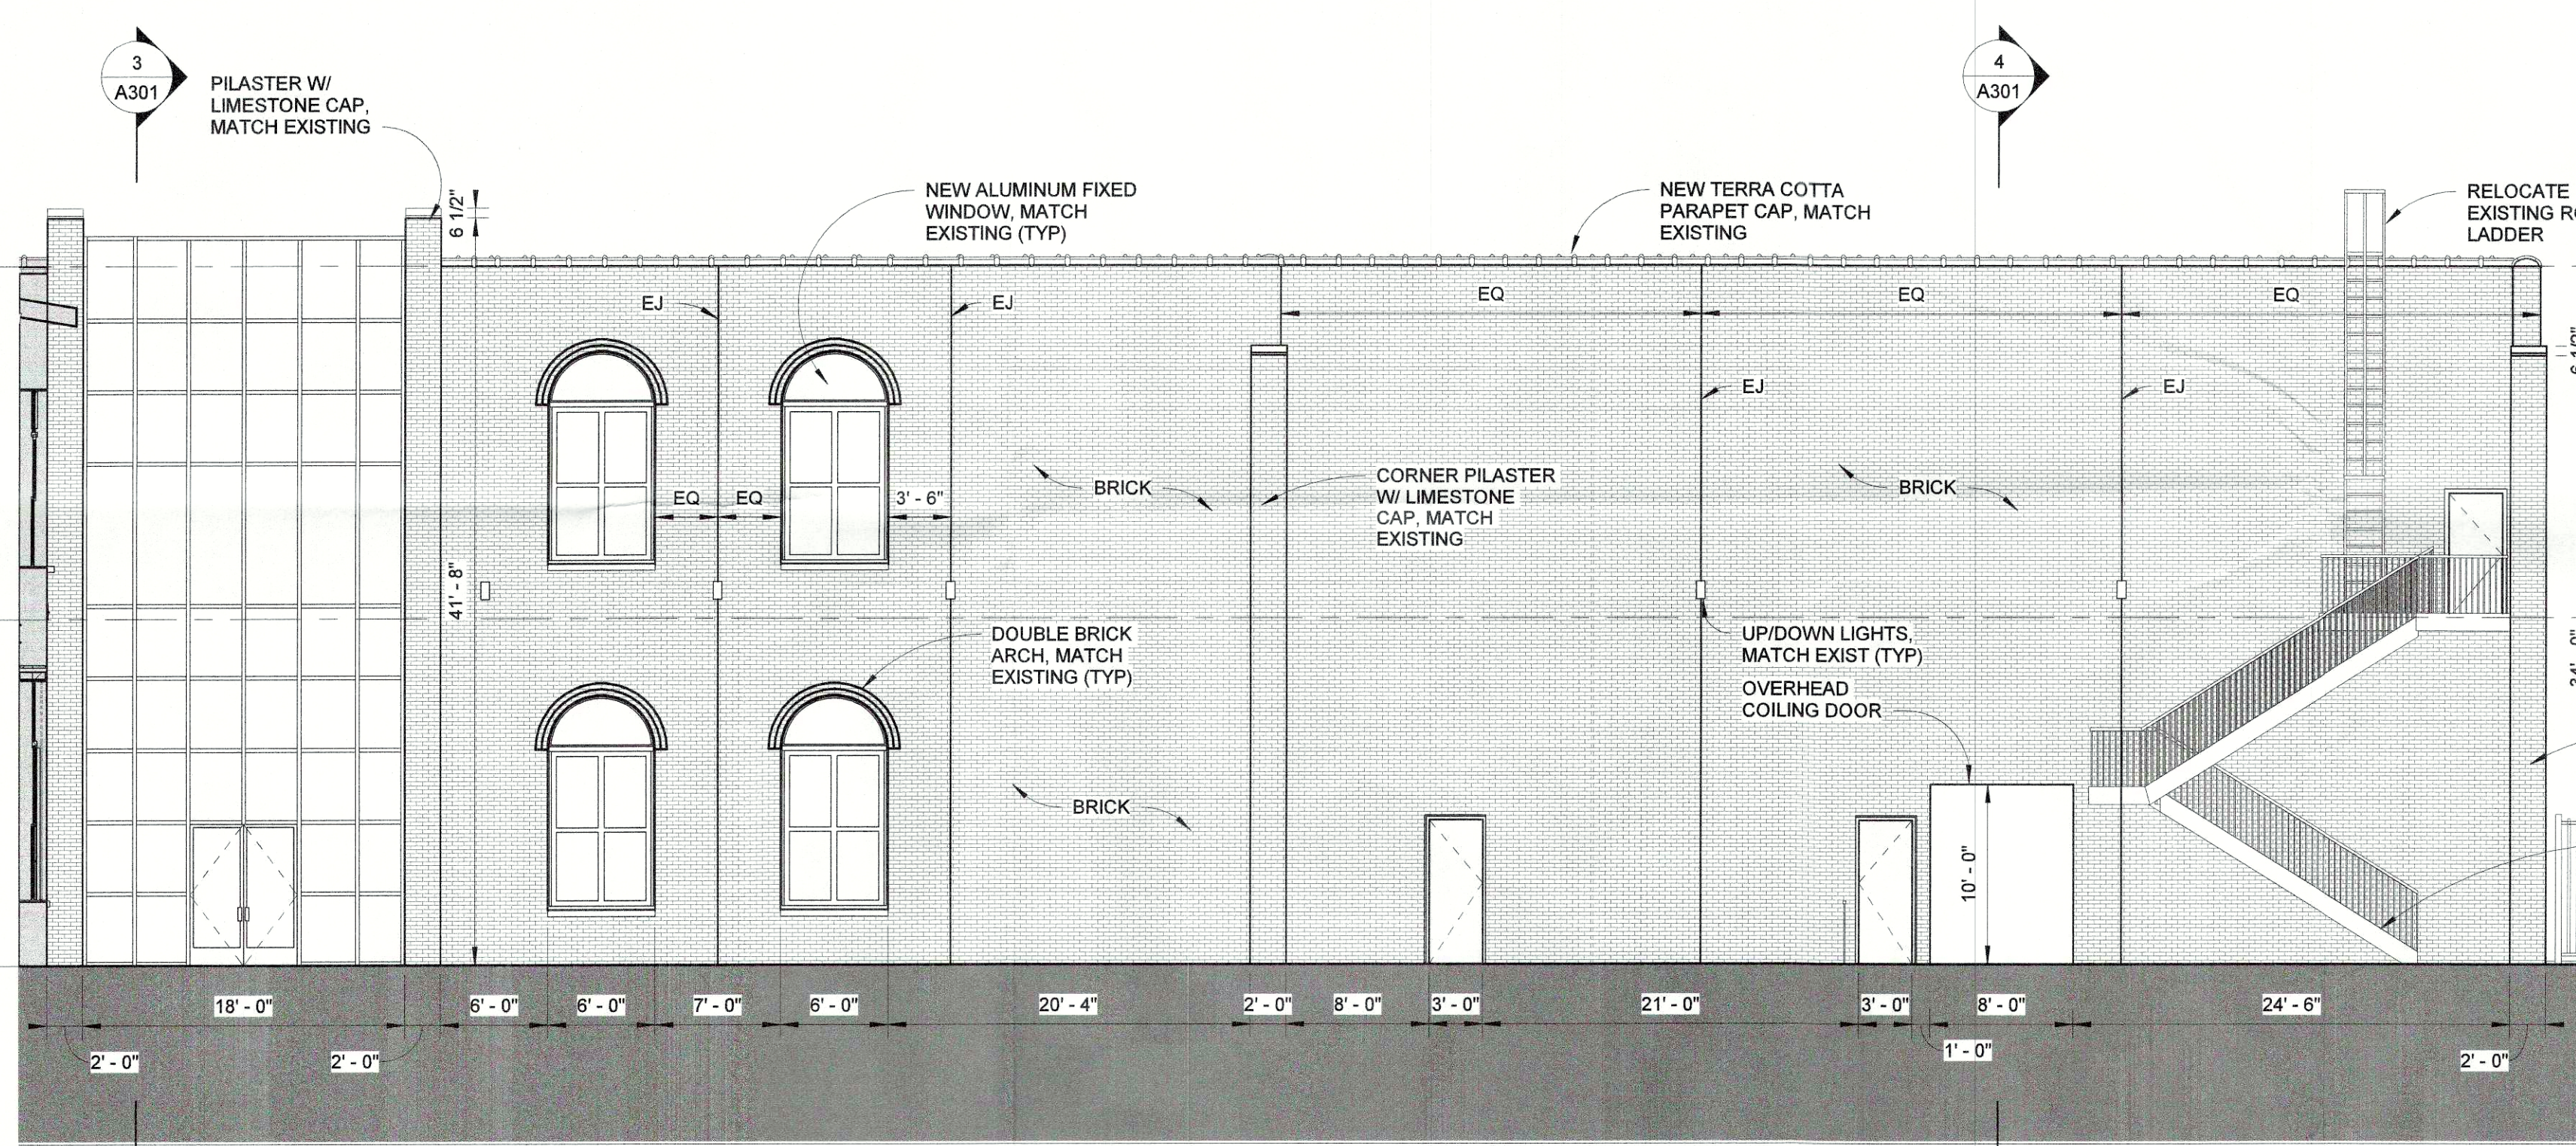

2 REAR ELEVATION (SOUTH)
A201 1/8" = 1'-0"

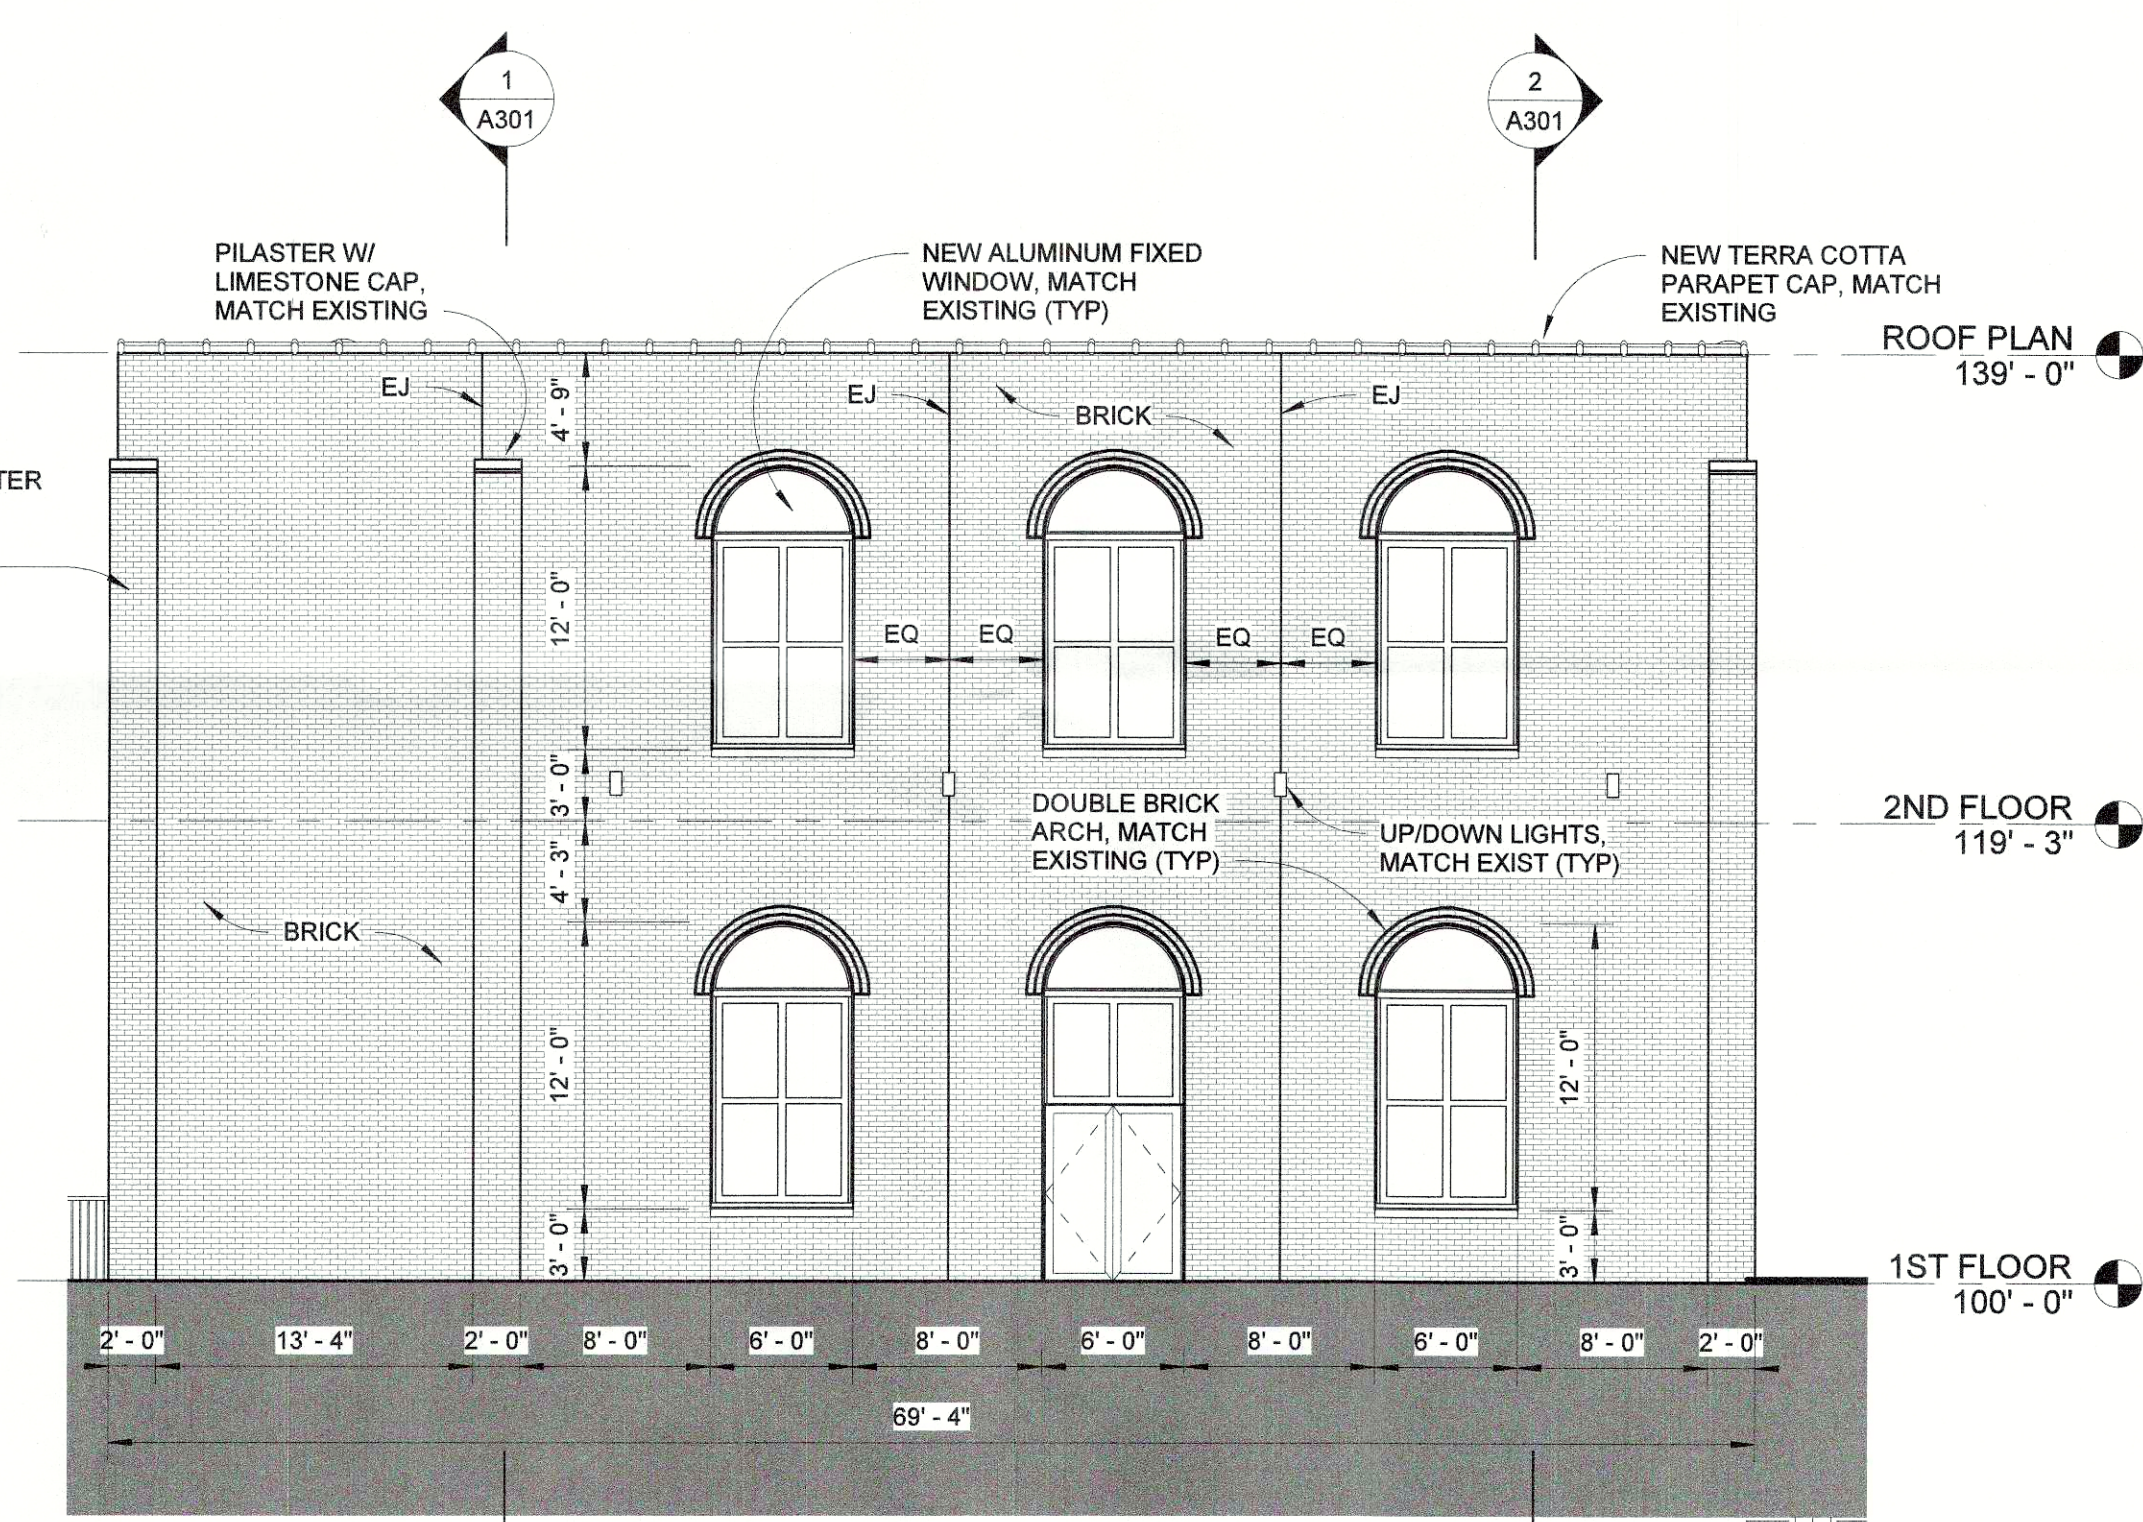

3 SIDE ELEVATION (EAST)
A201 1/8" = 1'-0"

HATCH INDICATES
EXISTING BUILDING

REVISIONS				
COMM	A7580	DRAWN	Author	DATE
			IN HSE	08/01/08
			Designer	

BRAND HOME 2.0 ADDITION	
900 E. MAIN ST. LOUISVILLE, KY 40202	ANGEL'S ENVY

ELEVATIONS	
ARCHITECTURAL	

550 S. 4TH STREET LOUISVILLE, KY 40202 V. 502.553.8888 F. 502.553.8414 www.josephandjoseph.net	JOSEPH & JOSEPH ARCHITECTS SINCE 1908
--	--

SHEET A201	SET
---------------	-----

RECEIVED
OCT 31 2019
PLANNING & DESIGN
SERVICES