




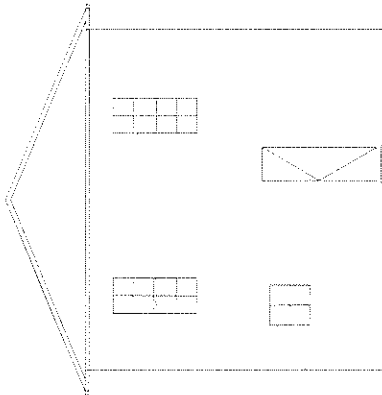


04 NORTH ELEVATION
1/4" = 1'-0"

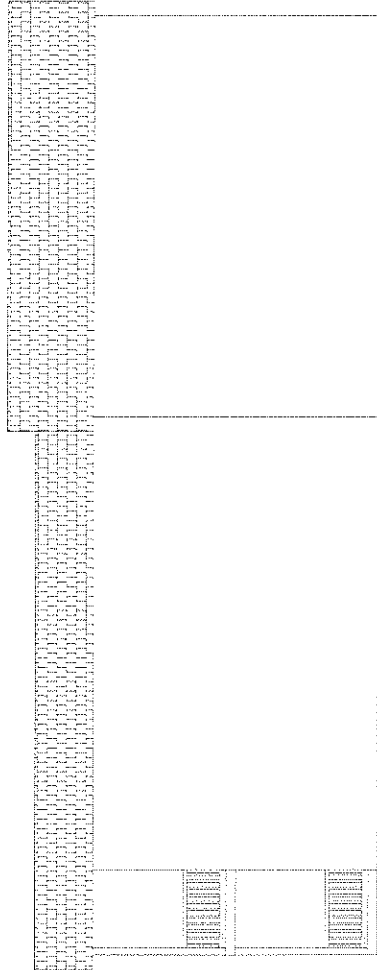

01 WEST ELEVATION
1/4" = 1'-0"

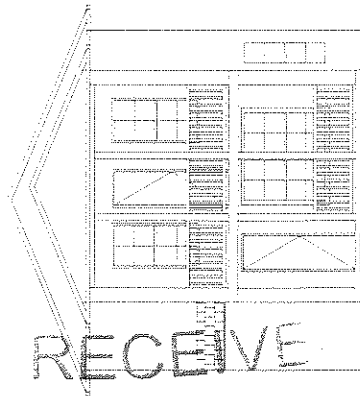

03 SOUTH ELEVATION
1/4" = 1'-0"

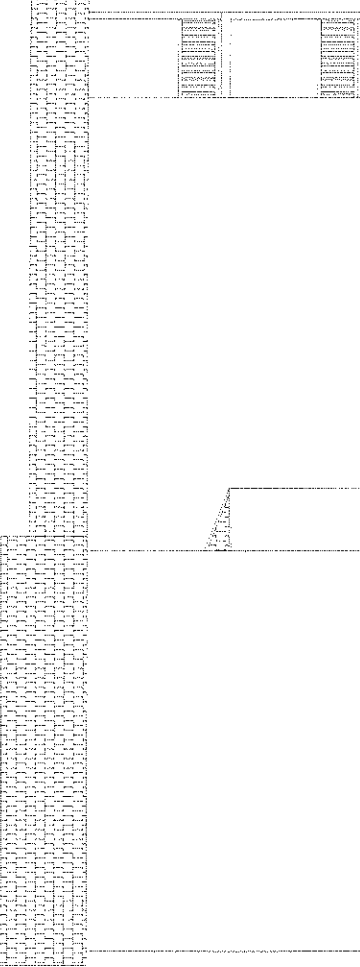

02 EAST ELEVATION
1/4" = 1'-0"

PROJECT INFORMATION
910 ASH ST SINGLE FAMILY HOME
REHAB
RYAN BROWN
910 ASH ST
LOUISVILLE, KY 40217
PROJECT NUMBER

DATE REVISION
DRAWN BY
CHECKED BY
ELEVATION

PROJECT INFORMATION
910 ASH ST SINGLE FAMILY HOME
REHAB
RYAN BROWN
910 ASH ST
LOUISVILLE, KY 40217
PROJECT NUMBER

A002

RECEIVE

JAN 10 2011

FLORIDA
DESIGN SERVICE
VARIANCE

0001