
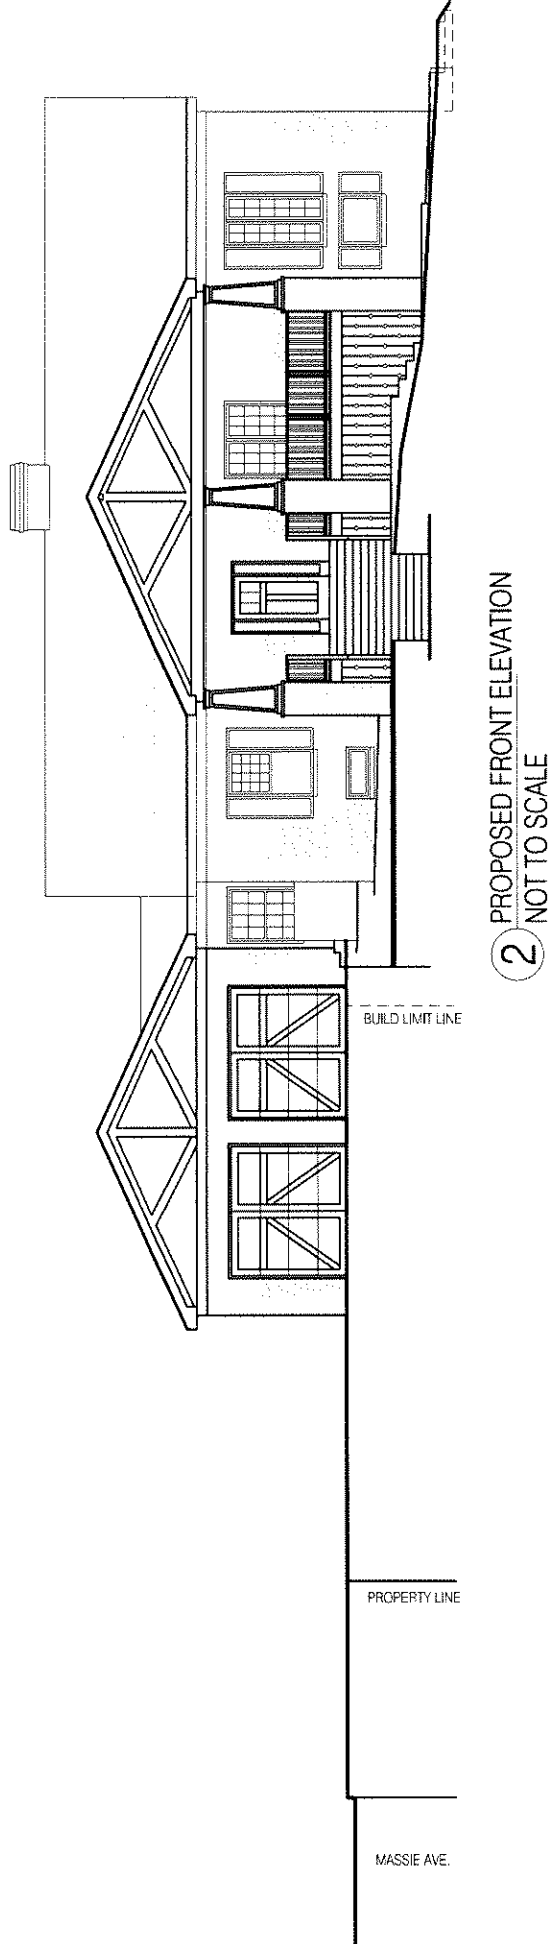


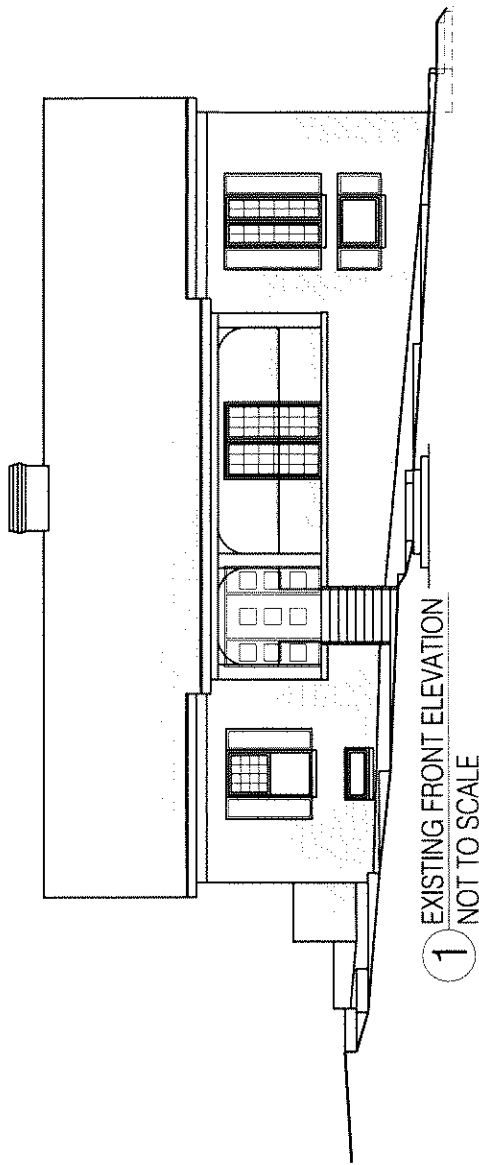


ESTERLE RENOVATION	400 N. HUBBARDS LN. LOUISVILLE, KY	VARIANCE APPLICATION	DATE: 12/17/19	FRONT ELEVATION
-----------------------	---------------------------------------	----------------------	----------------	--------------------

RECEIVED


JAN 16 2021

PERMITTING
DESIGN SERVICES

20 VARIANCE - 0006

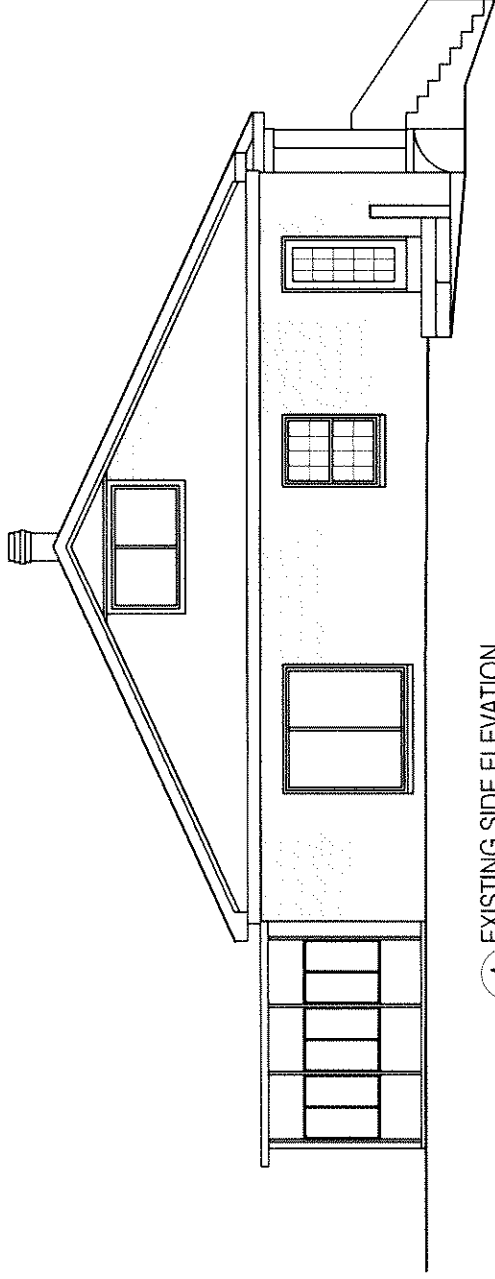

1 EXISTING SIDE ELEVATION
SCALE: 1" = 10'

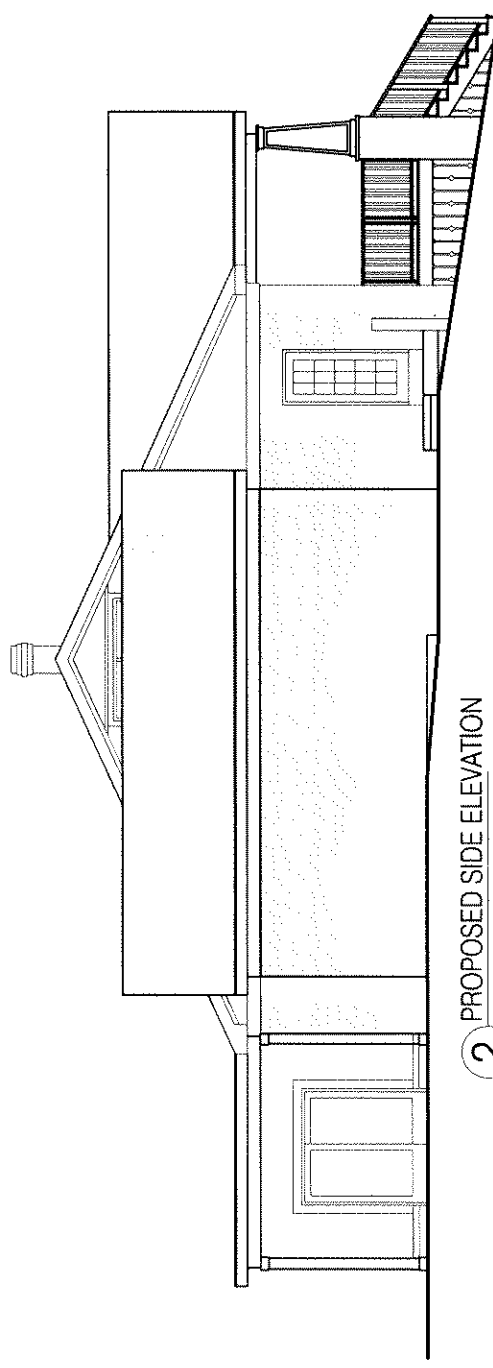

2 PROPOSED SIDE ELEVATION
SCALE: 1" = 10'

ESTERLE
RENOVATION

400 N. HUBBARDS LN.
LOUISVILLE, KY

VARIANCE APPLICATION

DATE: 12/17/19

SIDE
ELEVATION