

REQUIRED: 30'
REQUESTING: 18'

SPRINGWOOD SUBDIVISION
BUILD LIMIT LINE: 40'
PLAT BOOK: 11
PAGE: 108


400 N. HUBBARDS LN.
LOUISVILLE, KY

PARCEL ID: 038200220009

SCALE: 1" = 30'-0"

R-4 SINGLE FAMILY RESIDENTIAL
NEIGHBORHOOD FORM DISTRICT

ESTERLE RENOVATION	400 N. HUBBARDS LN. LOUISVILLE, KY	VARIANCE APPLICATION	DATE: 12/17/19	SITE PLAN
-----------------------	---------------------------------------	----------------------	----------------	-----------

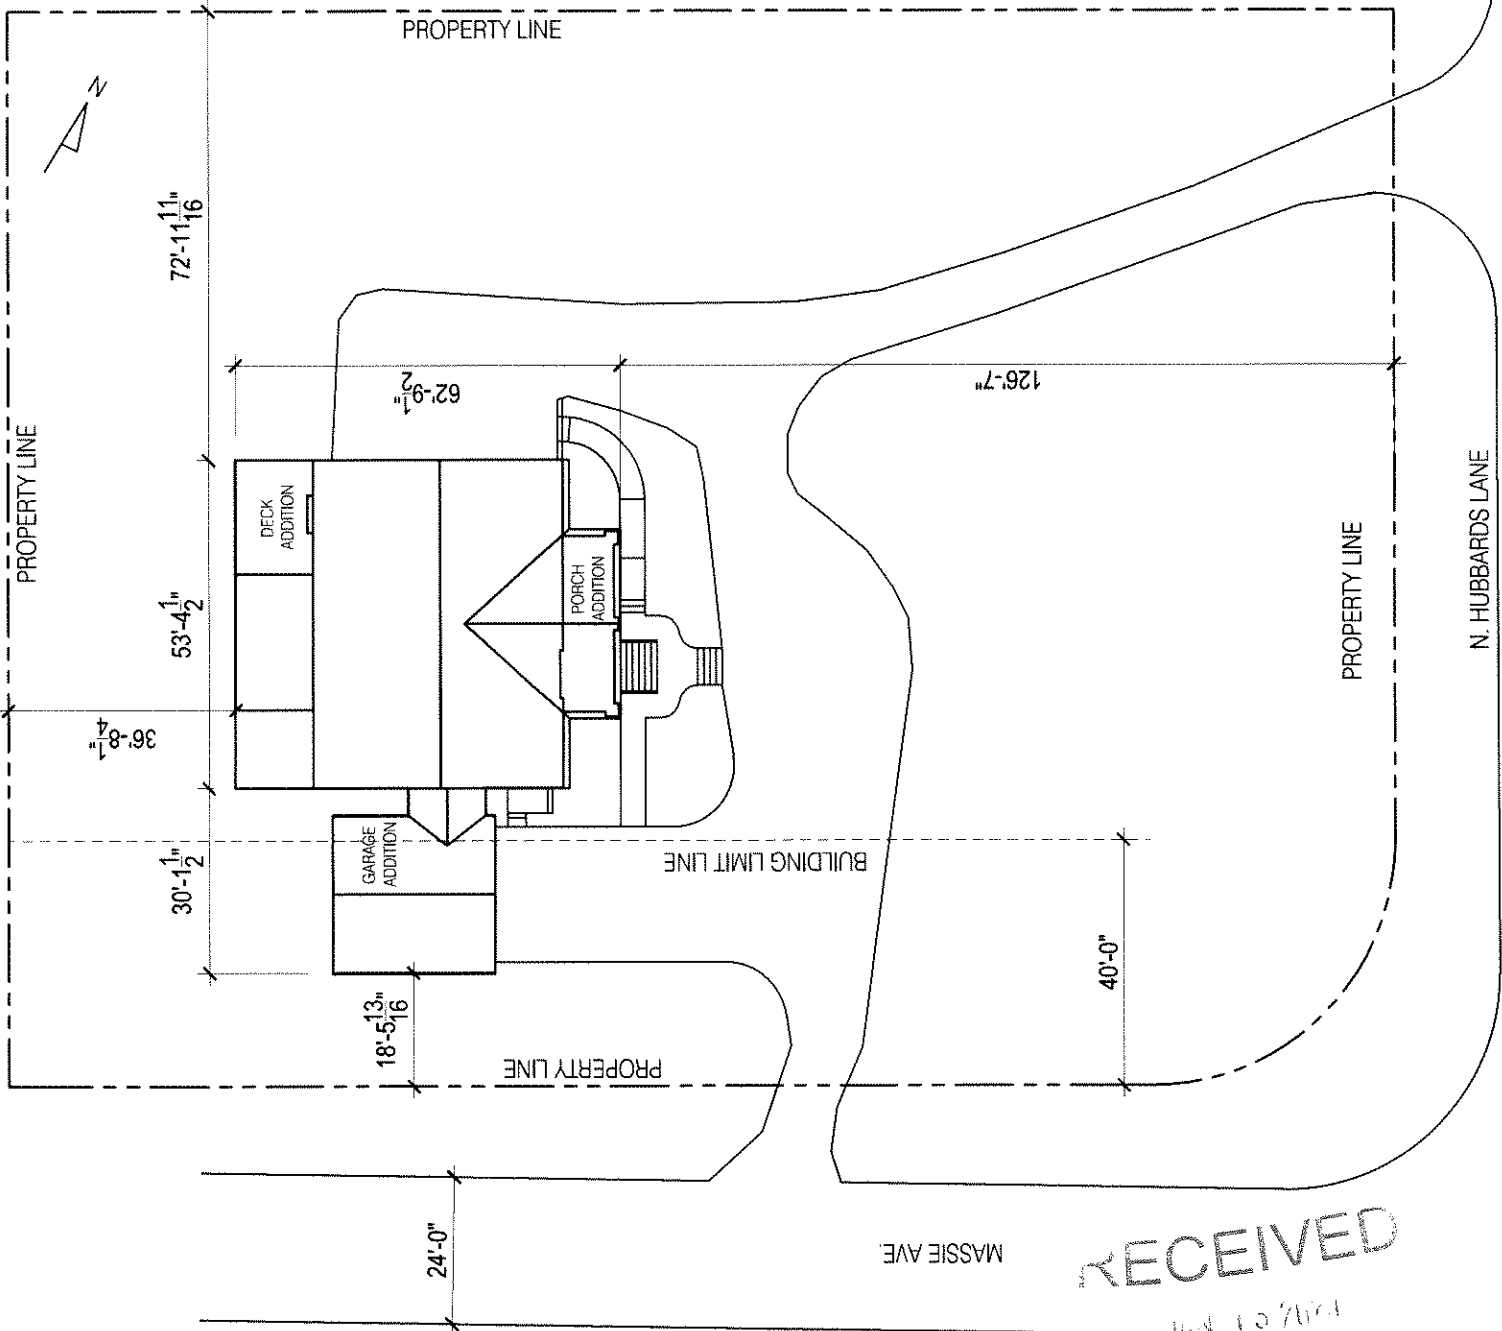

MASS

RECEIVED

JAN 15 7 00 AM

DESIGN SERVICES

20 . VARIANCE . 0006