



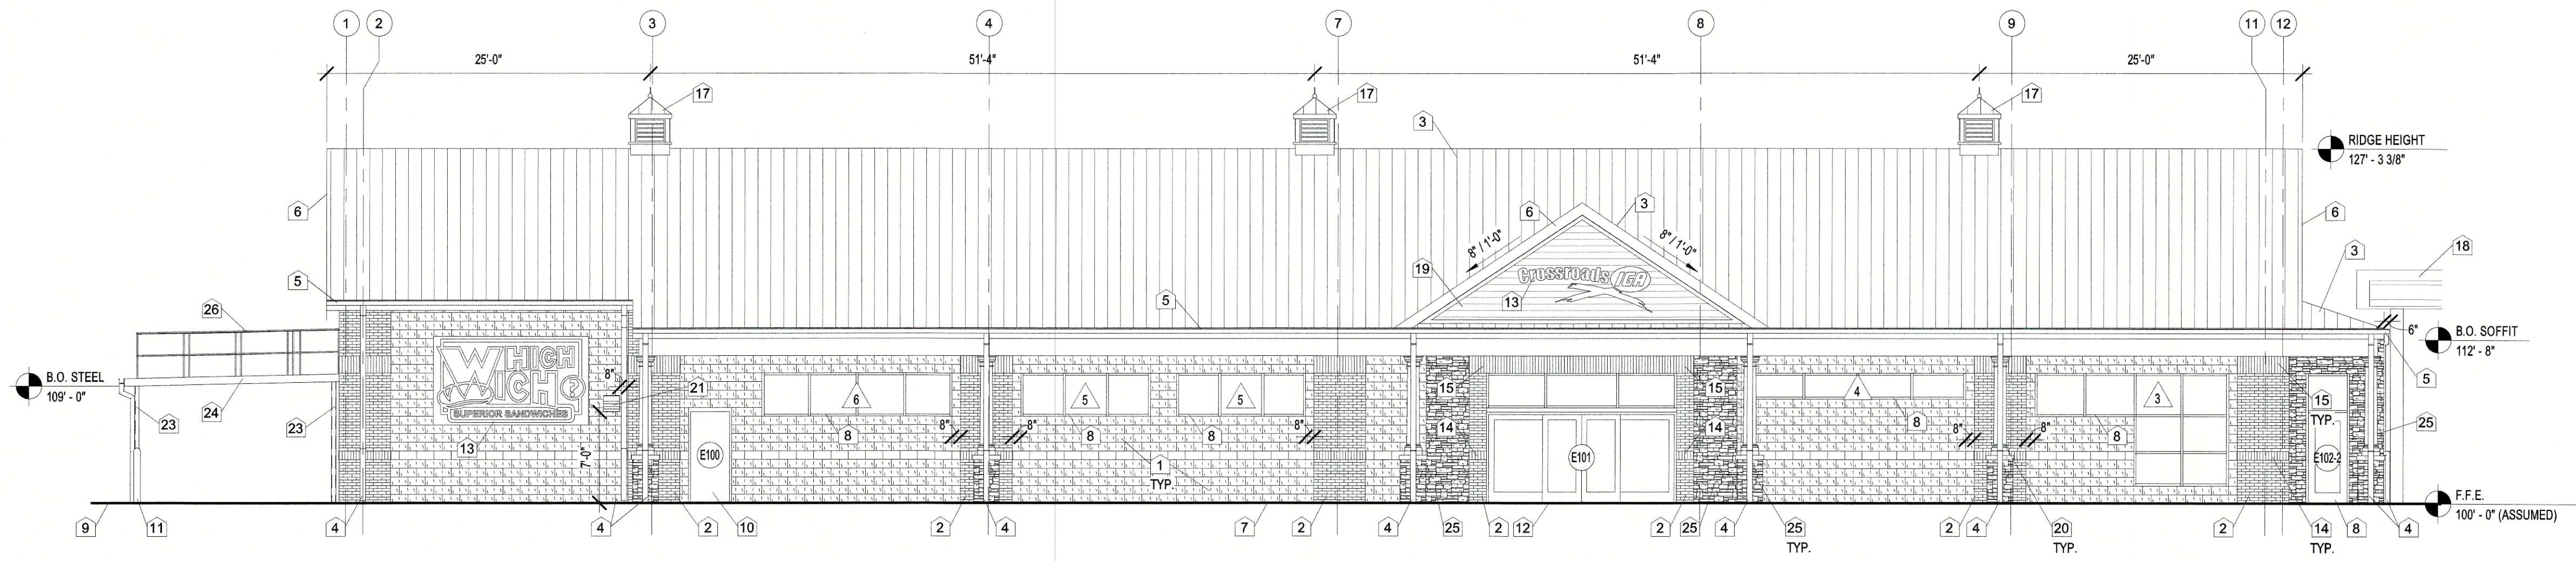

1 EXTERIOR BUILDING ELEVATION - GROCERY ENTRANCE
1/8" = 1'-0"

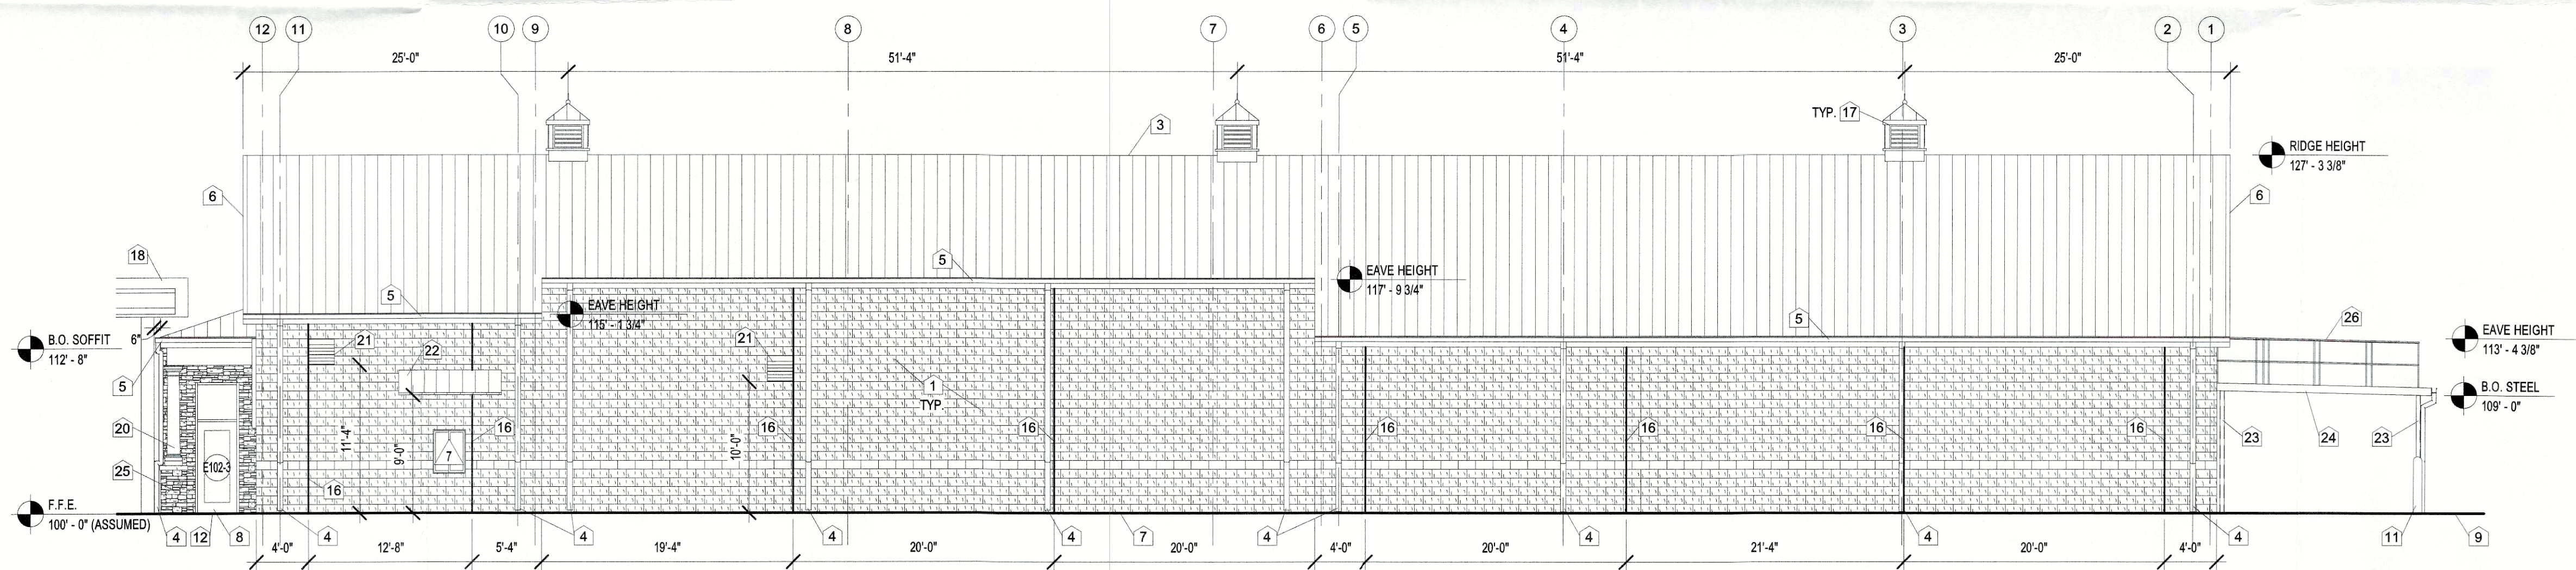

2 EXTERIOR BUILDING ELEVATION - DRIVE-THRU
1/8" = 1'-0"

GENERAL ELEVATION NOTES

- A. BUILDING ELEVATIONS SHOWN ON THIS DRAWING ARE INTENDED FOR GENERAL REFERENCE PURPOSES ONLY. REFER TO REFERENCED SECTIONS AND DETAILS FOR MORE FULLY DESCRIBED CONDITIONS AND REQUIREMENTS.
- B. MATERIAL INDICATIONS AND DESCRIPTIONS, VERTICAL AND OTHER DIMENSIONS SHOWN ON ONE BUILDING ELEVATION APPLY TO OTHER BUILDING ELEVATIONS WHERE SHOWN, U.N.O.
- C. LINES REPRESENTING PAVING AND FINISH GRADES ARE APPROXIMATE AND ARE SHOWN FOR REFERENCE PURPOSES ONLY. REFER TO SITE PLANS FOR SPECIFIC GRADE AND SPOT ELEVATIONS AT EACH RESPECTIVELY.
- D. REFER TO FLOOR PLANS FOR SPECIFIC ALUMINUM WINDOW TYPES AND WINDOW ELEVATIONS.
- E. ALL EXPOSED EXTERIOR METAL SUCH AS FLASHINGS, COPINGS, GUTTERS DOWNSPOUTS SHALL RECEIVE FIELD OR SHOP APPLIED FINISH COATING.
- F. PRE-ENGINEERED METAL BUILDING TO PROVIDE SHOP DRAWINGS SHOWING ALL NECESSARY STRUCTURAL COMPONENTS (I.E. WALL GIRTS, ROOF PURLINS, X-BRACING).
- G. NOT ALL MEP ITEMS ARE SHOWN FOR CLARITY. CONTRACTOR SHALL COORDINATE ALL MEP ITEMS AS REQUIRED.
- H. REFER TO FLOOR PLANS FOR DOOR LOCATIONS AND DOOR SCHEDULE FOR FULL EXTENT AND COMPLETE DESCRIPTION OF DOOR AND FRAME TYPES.
- J. ALL EXTERIOR LOUVER AND FAN COLORS SHALL MATCH ADJACENT WALL FINISH.



ELEVATION KEYNOTES

- 4" SPLIT-FACE CMU VENEER (INTEGRALLY COLORED - OWNER TO SELECT TWO COLORS. DARK COLOR CMU AT BASE AND LIGHT COLOR CMU ABOVE BAND - REFER TO COLOR ELEVATIONS). PROVIDE SMOOTH FACE CMU BAND (PAINT) - T.O. BAND AT 4'-0".
- FACE BRICK VENEER - OWNER TO SELECT STYLE AND COLOR.
- ROOF ASSEMBLY TYPE 'A'.
- PRE-FINISHED S.M. 6"X6" DOWNSPOUT U.N.O., EXTEND TO PAVEMENT BELOW.
- PRE-FINISHED S.M. 6" GUTTER, REFER TO ROOF DETAILS.
- PRE-FINISHED S.M. TRIM, REFER TO ROOF DETAILS.
- LINE OF FINISH FLOOR.
- PRE-FINISHED ALUMINUM STOREFRONT SYSTEM.
- FINISH GRADE VARIES, REFER TO CIVIL DRAWINGS.
- PAINTED GALVANIZED HOLLOW METAL FRAME AND INSULATED H.M. DOOR, REFER TO DOOR SCHEDULE ON SHEET A7.0.
- PAINTED CONCRETE FILLED PIPE BOLLARD. REFER TO FLOOR PLANS FOR SIZE AND LOCATIONS.
- CONCRETE STOOP, WALK, OR ASPHALT PAVEMENT, REFER TO ELECTRICAL DRAWINGS FOR ADDITIONAL INFORMATION.
- EXTERIOR BUILDING SIGNAGE PROVIDED BY OWNER, REFER TO ELECTRICAL DRAWINGS FOR ADDITIONAL INFORMATION.
- FACE BRICK VENEER - SOLDIER COURSE.
- FACE BRICK VENEER - DOUBLE HEIGHT SOLDIER COURSE.
- EXPANSION / CONTROL JOINT. PROVIDE BACKER ROD AND SEALANT, CONT. REFER TO DETAIL 3/A5.0 FOR ADDITIONAL INFORMATION. TYPICAL 4'-0" FROM ALL CORNERS AND AT INSIDE CORNERS. REFER TO BUILDING ELEVATIONS FOR ADDITIONAL LOCATIONS.
- PRE-MANUFACTURED CUPOLA BY CAMPBELLSVILLE INDUSTRIES, MODEL #CU-210 OR APPROVED EQUAL. COLOR TO BE WHITE WITH METAL ROOF TO MATCH MAIN BUILDING METAL ROOF.
- GAS CANOPY SYSTEM BY OTHERS, N.I.C.
- PRE-FINISHED FIBER CEMENT HORIZONTAL SIDING (6" EXPOSURE) BY JAMES HARDIE OR APPROVED EQUAL. OWNER TO SELECT COLOR.
- 16" DIAMETER FRP COLUMN WRAP (NON-LOAD BEARING).
- EXHAUST FAN OR LOUVER. REFER TO MECHANICAL DRAWINGS.
- METAL ROOF PANELS (COLOR TO MATCH MAIN ROOF) ON ALUMINUM FRAME AWNING. CLEARANCE TO BE 9'-0" MINIMUM. PROVIDE (1) COURSE OF SMOOTH FACE CMU BEHIND FLASHING. REFER TO DETAIL 3/A4.1 FOR ADDITIONAL INFORMATION.
- STEEL TUBE COLUMN. REFER TO STRUCTURAL DRAWINGS FOR ADDITIONAL INFORMATION.
- ROOF ASSEMBLY TYPE 'B'.
- ADHERED MANUFACTURED STONE VENEER (EASTERN LEDGESTONE - DURANGO COLOR BY CAVALIER STONE PRODUCTS).
- 1 1/2" DIAMETER TWO-RAIL STEEL GUARDRAIL (3'-6"H). ATTACH TO TUBE STEEL AT EXTERIOR PERIMETER OF ROOF. LEAVE A 3'-0" WIDE OPENING FOR LADDER ACCESS.
- PROVIDE (3) COURSES OF SMOOTH FACE CMU BEHIND TPO FLASHING, STEEL CHANNEL, AND STEEL TUBE BEAM. REFER TO ROOF DETAILS FOR ADDITIONAL INFORMATION.

RECEIVED
MAY 05 2020
PLANNING &
DESIGN SERVICES

STORE #788

8001 SMYRNA PARKWAY
LOUISVILLE, KENTUCKY 40228




EXTERIOR BUILDING
ELEVATIONS

JOB NO. 1645
DATE JULY 31, 2017
DRAWN MAS
CHECKED NBS


COPYRIGHT © 2017
SEWELL AND SEWELL
ARCHITECTS, PLLC

SHEET

A3.0

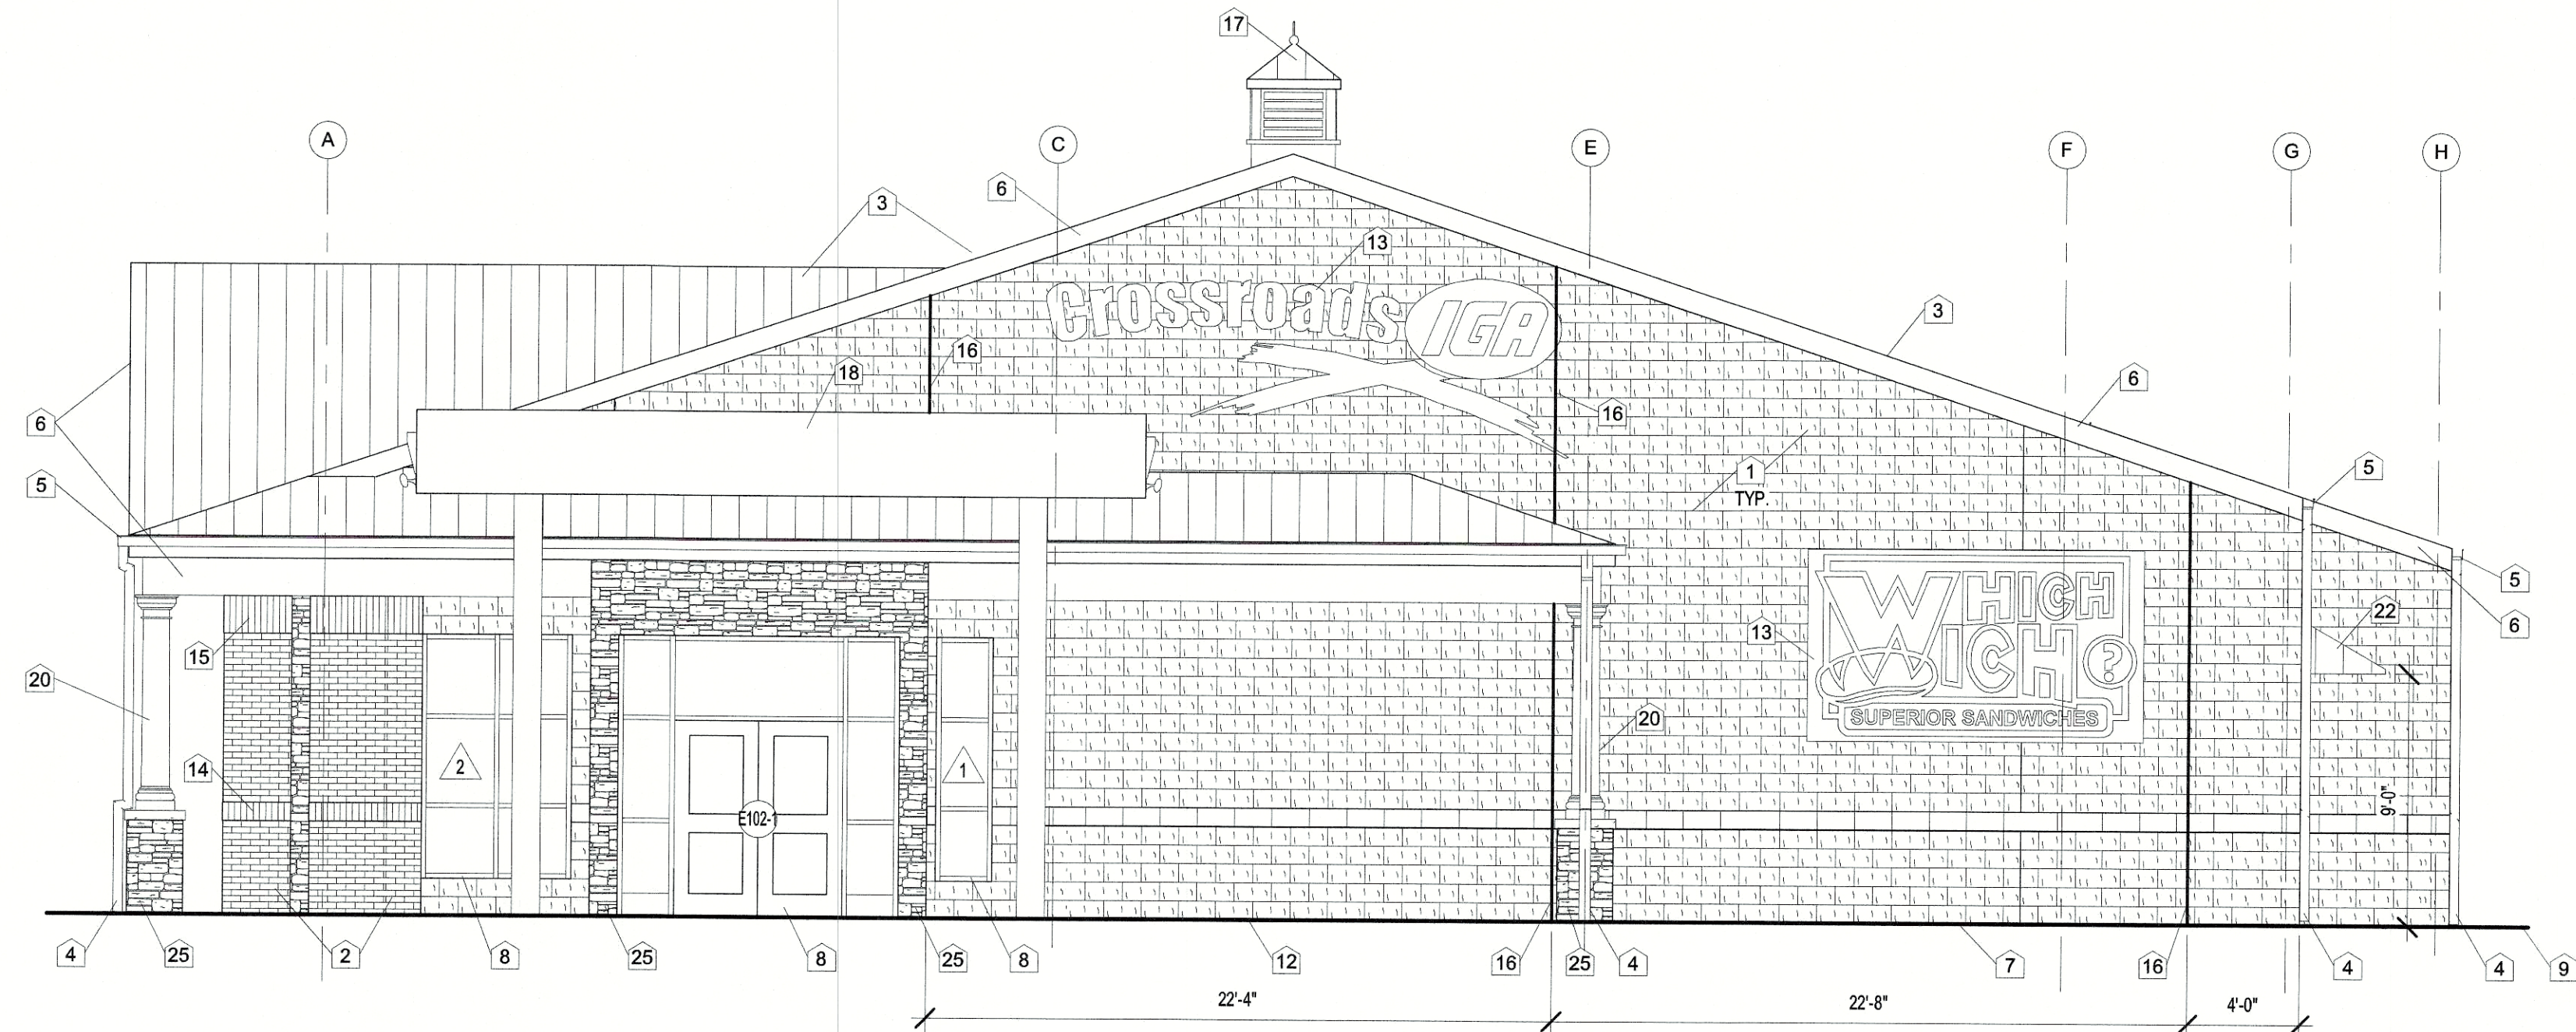

1 EXTERIOR BUILDING ELEVATION - GAS ENTRANCE
3/16" = 1'-0"

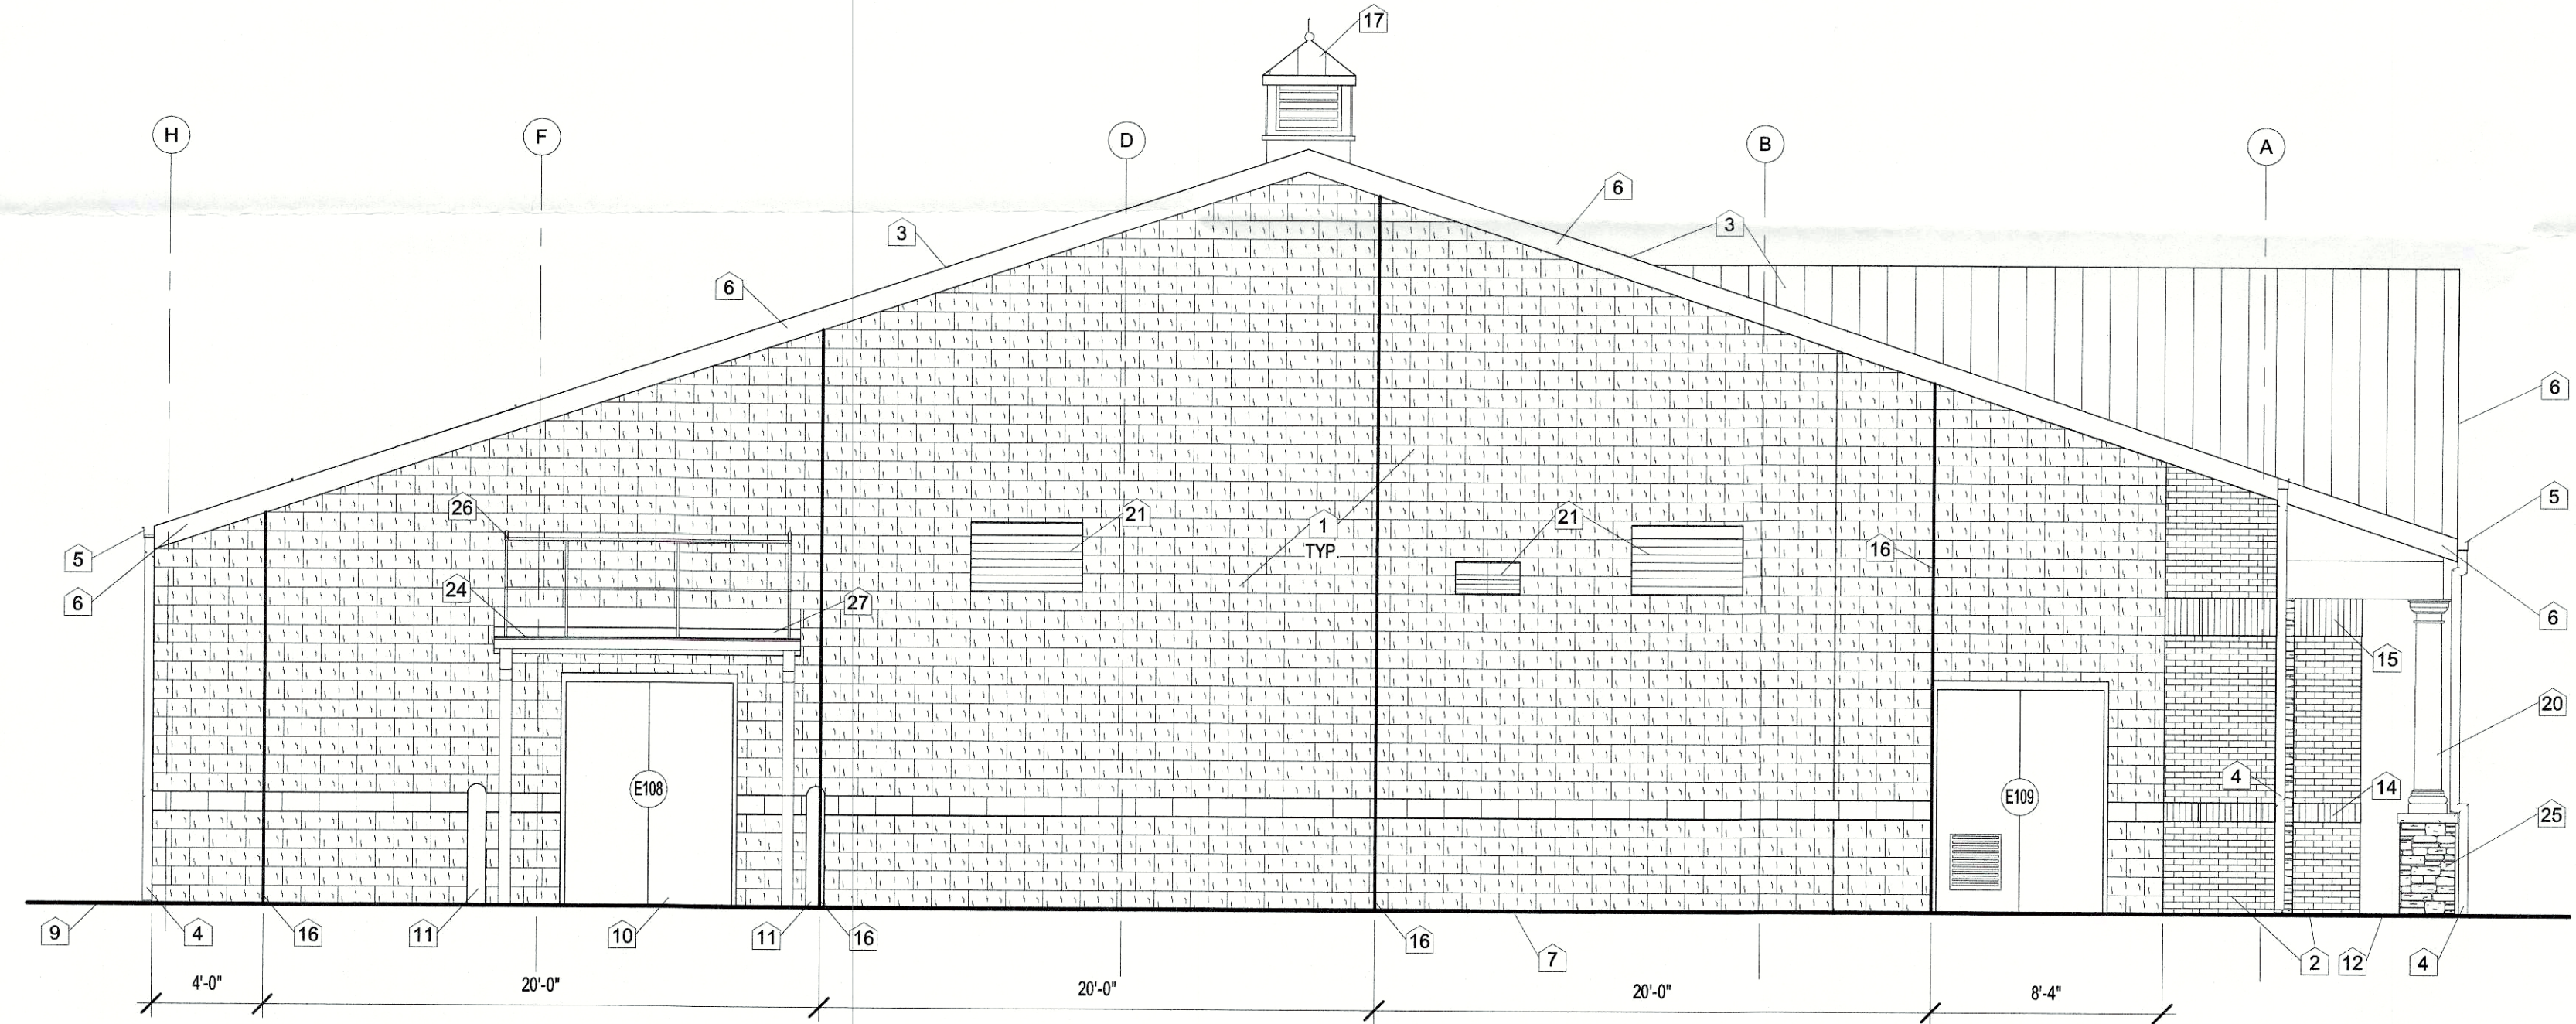

2 EXTERIOR BUILDING ELEVATION - SERVICE / LOADING
3/16" = 1'-0"

GENERAL ELEVATION NOTES

- BUILDING ELEVATIONS SHOWN ON THIS DRAWING ARE INTENDED FOR GENERAL REFERENCE PURPOSES ONLY. REFER TO REFERENCED SECTIONS AND DETAILS FOR MORE FULLY DESCRIBED CONDITIONS AND REQUIREMENTS.
- MATERIAL INDICATIONS AND DESCRIPTIONS, VERTICAL AND OTHER DIMENSIONS SHOWN ON ONE BUILDING ELEVATION APPLY TO OTHER BUILDING ELEVATIONS WHERE SHOWN, U.N.O.
- LINES REPRESENTING PAVING AND FINISH GRADES ARE APPROXIMATE AND ARE SHOWN FOR REFERENCE PURPOSES ONLY. REFER TO SITE PLANS FOR SPECIFIC GRADE AND SPOT ELEVATIONS AT EACH RESPECTIVELY.
- REFER TO FLOOR PLANS FOR SPECIFIC ALUMINUM WINDOW TYPES AND WINDOW ELEVATIONS.
- ALL EXPOSED EXTERIOR METAL SUCH AS FLASHINGS, COPINGS, GUTTERS DOWNSPOUTS SHALL RECEIVE FIELD OR SHOP APPLIED FINISH COATING.
- PRE-ENGINEERED METAL BUILDING TO PROVIDE SHOP DRAWINGS SHOWING ALL NECESSARY STRUCTURAL COMPONENTS (I.E. WALL GIRTS, ROOF PURLINS, X-BRACING).
- NOT ALL MEP ITEMS ARE SHOWN FOR CLARITY. CONTRACTOR SHALL COORDINATE ALL MEP ITEMS AS REQUIRED.
- REFER TO FLOOR PLANS FOR DOOR LOCATIONS AND DOOR SCHEDULE FOR FULL EXTENT AND COMPLETE DESCRIPTION OF DOOR AND FRAME TYPES.
- ALL EXTERIOR LOUVER AND FAN COLORS SHALL MATCH ADJACENT WALL FINISH.

ELEVATION KEYNOTES

- 4" SPLIT-FACE CMU VENEER (INTEGRALLY COLORED - OWNER TO SELECT TWO COLORS. DARK COLOR CMU AT BASE AND LIGHT COLOR CMU ABOVE BAND - REFER TO COLOR ELEVATIONS). PROVIDE SMOOTH FACE CMU BAND (PAINT) - T.O. BAND AT 4'-0".
- FACE BRICK VENEER - OWNER TO SELECT STYLE AND COLOR.
- ROOF ASSEMBLY TYPE 'A'.
- PRE-FINISHED S.M. 5"X5" DOWNSPOUT U.N.O., EXTEND TO PAVEMENT BELOW.
- PRE-FINISHED S.M. 6" GUTTER, REFER TO ROOF DETAILS.
- PRE-FINISHED S.M. TRIM, REFER TO ROOF DETAILS.
- LINE OF FINISH FLOOR.
- PRE-FINISHED ALUMINUM STOREFRONT SYSTEM.
- FINISH GRADE VARIES, REFER TO CIVIL DRAWINGS.
- PAINTED GALVANIZED HOLLOW METAL FRAME AND INSULATED H.M. DOOR, REFER TO DOOR SCHEDULE ON SHEET A7.0.
- PAINTED CONCRETE FILLED PIPE BOLLARD. REFER TO FLOOR PLANS FOR SIZE AND LOCATIONS.
- CONCRETE STOOP, WALK, OR ASPHALT PAVEMENT, REFER TO CIVIL DRAWINGS.
- EXTERIOR BUILDING SIGNAGE PROVIDED BY OWNER. REFER TO ELECTRICAL DRAWINGS FOR ADDITIONAL INFORMATION.
- FACE BRICK VENEER - SOLDIER COURSE.
- FACE BRICK VENEER - DOUBLE HEIGHT SOLDIER COURSE.
- EXPANSION / CONTROL JOINT. PROVIDE BACKER ROD AND SEALANT, CONT. REFER TO DETAIL 3/A5.0 FOR ADDITIONAL INFORMATION. TYPICAL 4'-0" FROM ALL CORNERS AND AT INSIDE CORNERS. REFER TO BUILDING ELEVATIONS FOR ADDITIONAL LOCATIONS.
- PRE-MANUFACTURED CUPOLA BY CAMPBELLSVILLE INDUSTRIES, MODEL #CU-210 OR APPROVED EQUAL. COLOR TO BE WHITE WITH METAL ROOF TO MATCH MAIN BUILDING METAL ROOF.
- GAS CANOPY SYSTEM BY OTHERS, N.I.C.
- PRE-FINISHED FIBER CEMENT HORIZONTAL SIDING (6" EXPOSURE) BY JAMES HARDIE OR APPROVED EQUAL. OWNER TO SELECT COLOR.
- 16" DIAMETER FRP COLUMN WRAP (NON-LOAD BEARINGS).
- EXHAUST FAN OR LOUVER. REFER TO MECHANICAL DRAWINGS.
- METAL ROOF PANELS (COLOR TO MATCH MAIN ROOF) ON ALUMINUM FRAME AWNING. CLEARANCE TO BE 9'-0" MINIMUM. PROVIDE (1) COURSE OF SMOOTH FACE CMU BEHIND FLASHING. REFER TO DETAIL 3/A4.1 FOR ADDITIONAL INFORMATION.
- STEEL TUBE COLUMN. REFER TO STRUCTURAL DRAWINGS FOR ADDITIONAL INFORMATION.
- ROOF ASSEMBLY TYPE 'B'.
- ADHERED MANUFACTURED STONE VENEER (EASTERN LEDGESTONE - DURANGO COLOR BY CAVALIER STONE PRODUCTS).
- 1 1/2" DIAMETER TWO-RAIL STEEL GUARDRAIL (3'-6"H). ATTACH TO TUBE STEEL AT EXTERIOR PERIMETER OF ROOF. LEAVE A 3'-0" WIDE OPENING FOR LADDER ACCESS.
- PROVIDE (3) COURSES OF SMOOTH FACE CMU BEHIND TPO FLASHING, STEEL CHANNEL, AND STEEL TUBE BEAM. REFER TO ROOF DETAILS FOR ADDITIONAL INFORMATION.

RECEIVED
MAY 05 2020
PLANNING &
DESIGN SERVICES



STORE #788

8001 SMYRNA PARKWAY
LOUISVILLE, KENTUCKY 40228



EXTERIOR BUILDING
ELEVATIONS

JOB NO. 1645
DATE JULY 31, 2017
DRAWN MAS
CHECKED NBS
COPYRIGHT © 2017
SEWELL AND SEWELL
ARCHITECTS, PLLC

SHEET
A3.1