




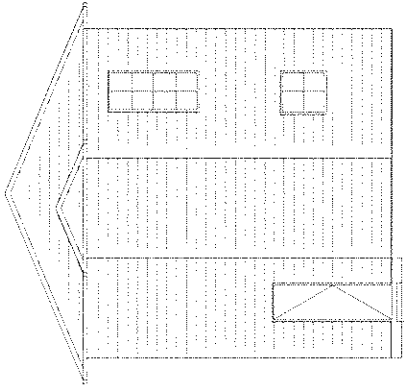


04 NORTH ELEVATION
1/4" = 1'-0"

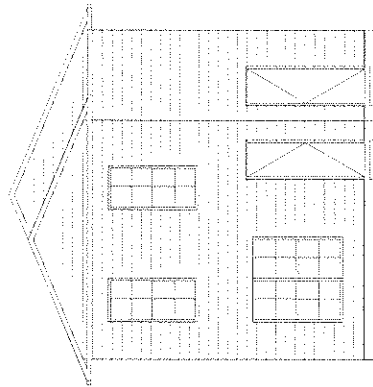

03 SOUTH ELEVATION
1/4" = 1'-0"

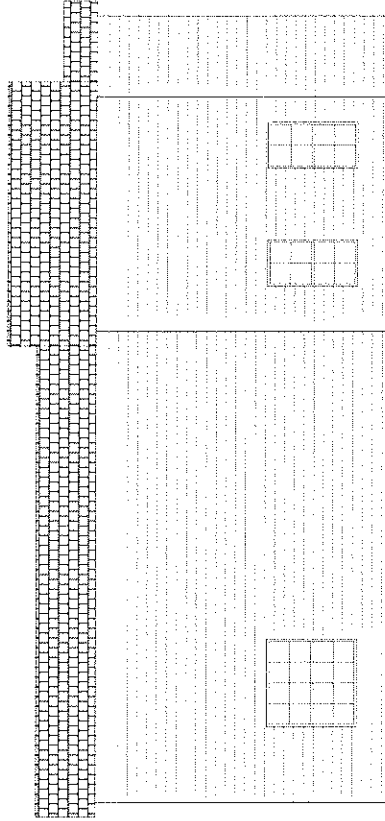

01 WEST ELEVATION
1/4" = 1'-0"

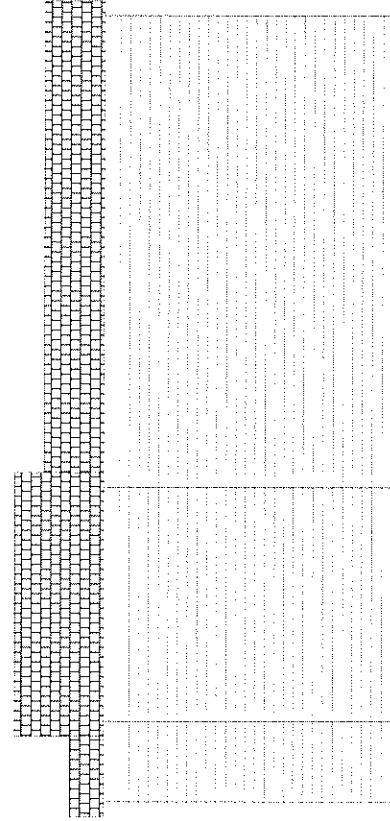

02 EAST ELEVATION
1/4" = 1'-0"

PROJECT INFORMATION
948 VINE ST SINGLE FAMILY HOME
REHAB
RYAN BROWN
048 VINE ST
LOUISVILLE, KY 40217
PROJECT NUMBER

DATE: 03/16/2019
DRAWN BY: JG
CHECKED BY: JG
DESCRIPTION:

MAR 16 2019

PLAN 001

1/4" = 1'-0"
Drawing Scale: JG
Checked By: JG
ELEVATIONS

A002

20-Variance-0017