


A
B
C
D
E
F

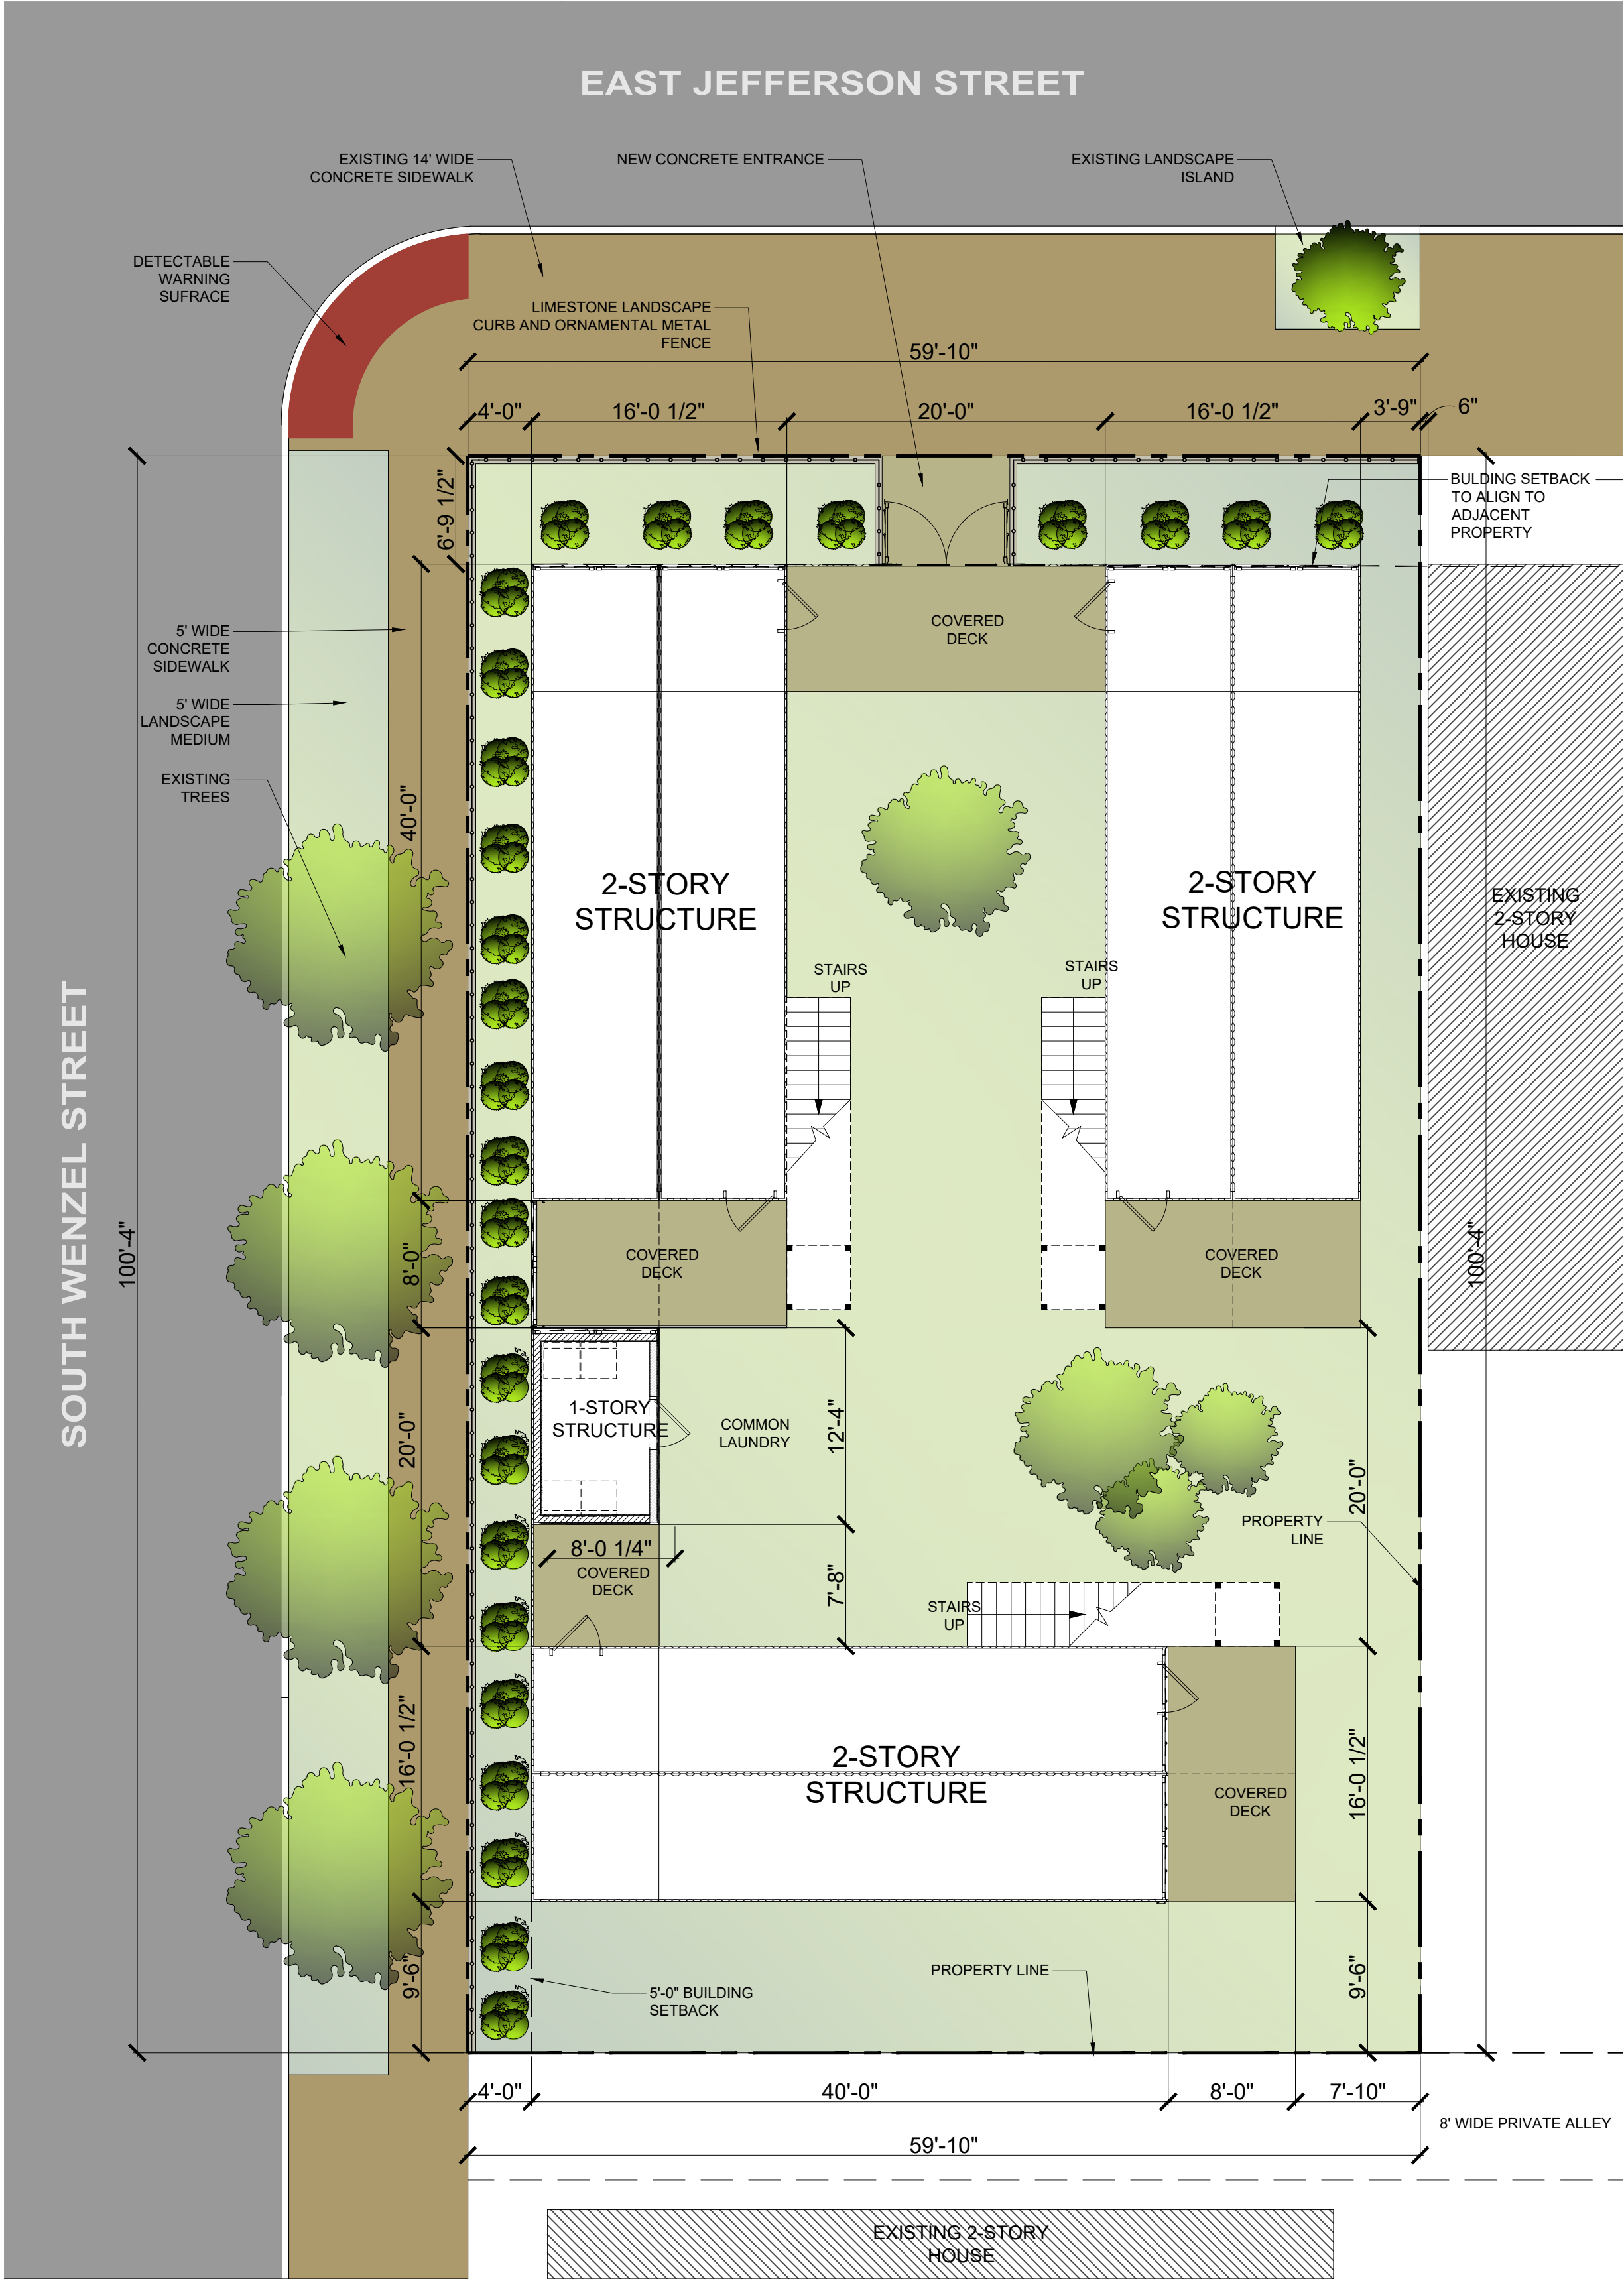

1000 E. JEFFERSON ST
2
EX01
PROPOSED SITE PLAN
SCALE: 1/8" = 1'-0"

PROPERTY ADDRESS:
1000 EAST JEFFERSON STREET; LOUISVILLE KY 40204

AREA:
0.137 ACRES (5,532.12 SF)


ZONING:
OR2 - OFFICE-RESIDENTIAL DISTRICT

OVERLAND DISTRICT:
NULU

HISTORIC REGISTER DISTRICT:
PHOENIX HILL

PROPOSE USE:
INFORMATION NEEDED

PARKING:
INFORMATION NEEDED

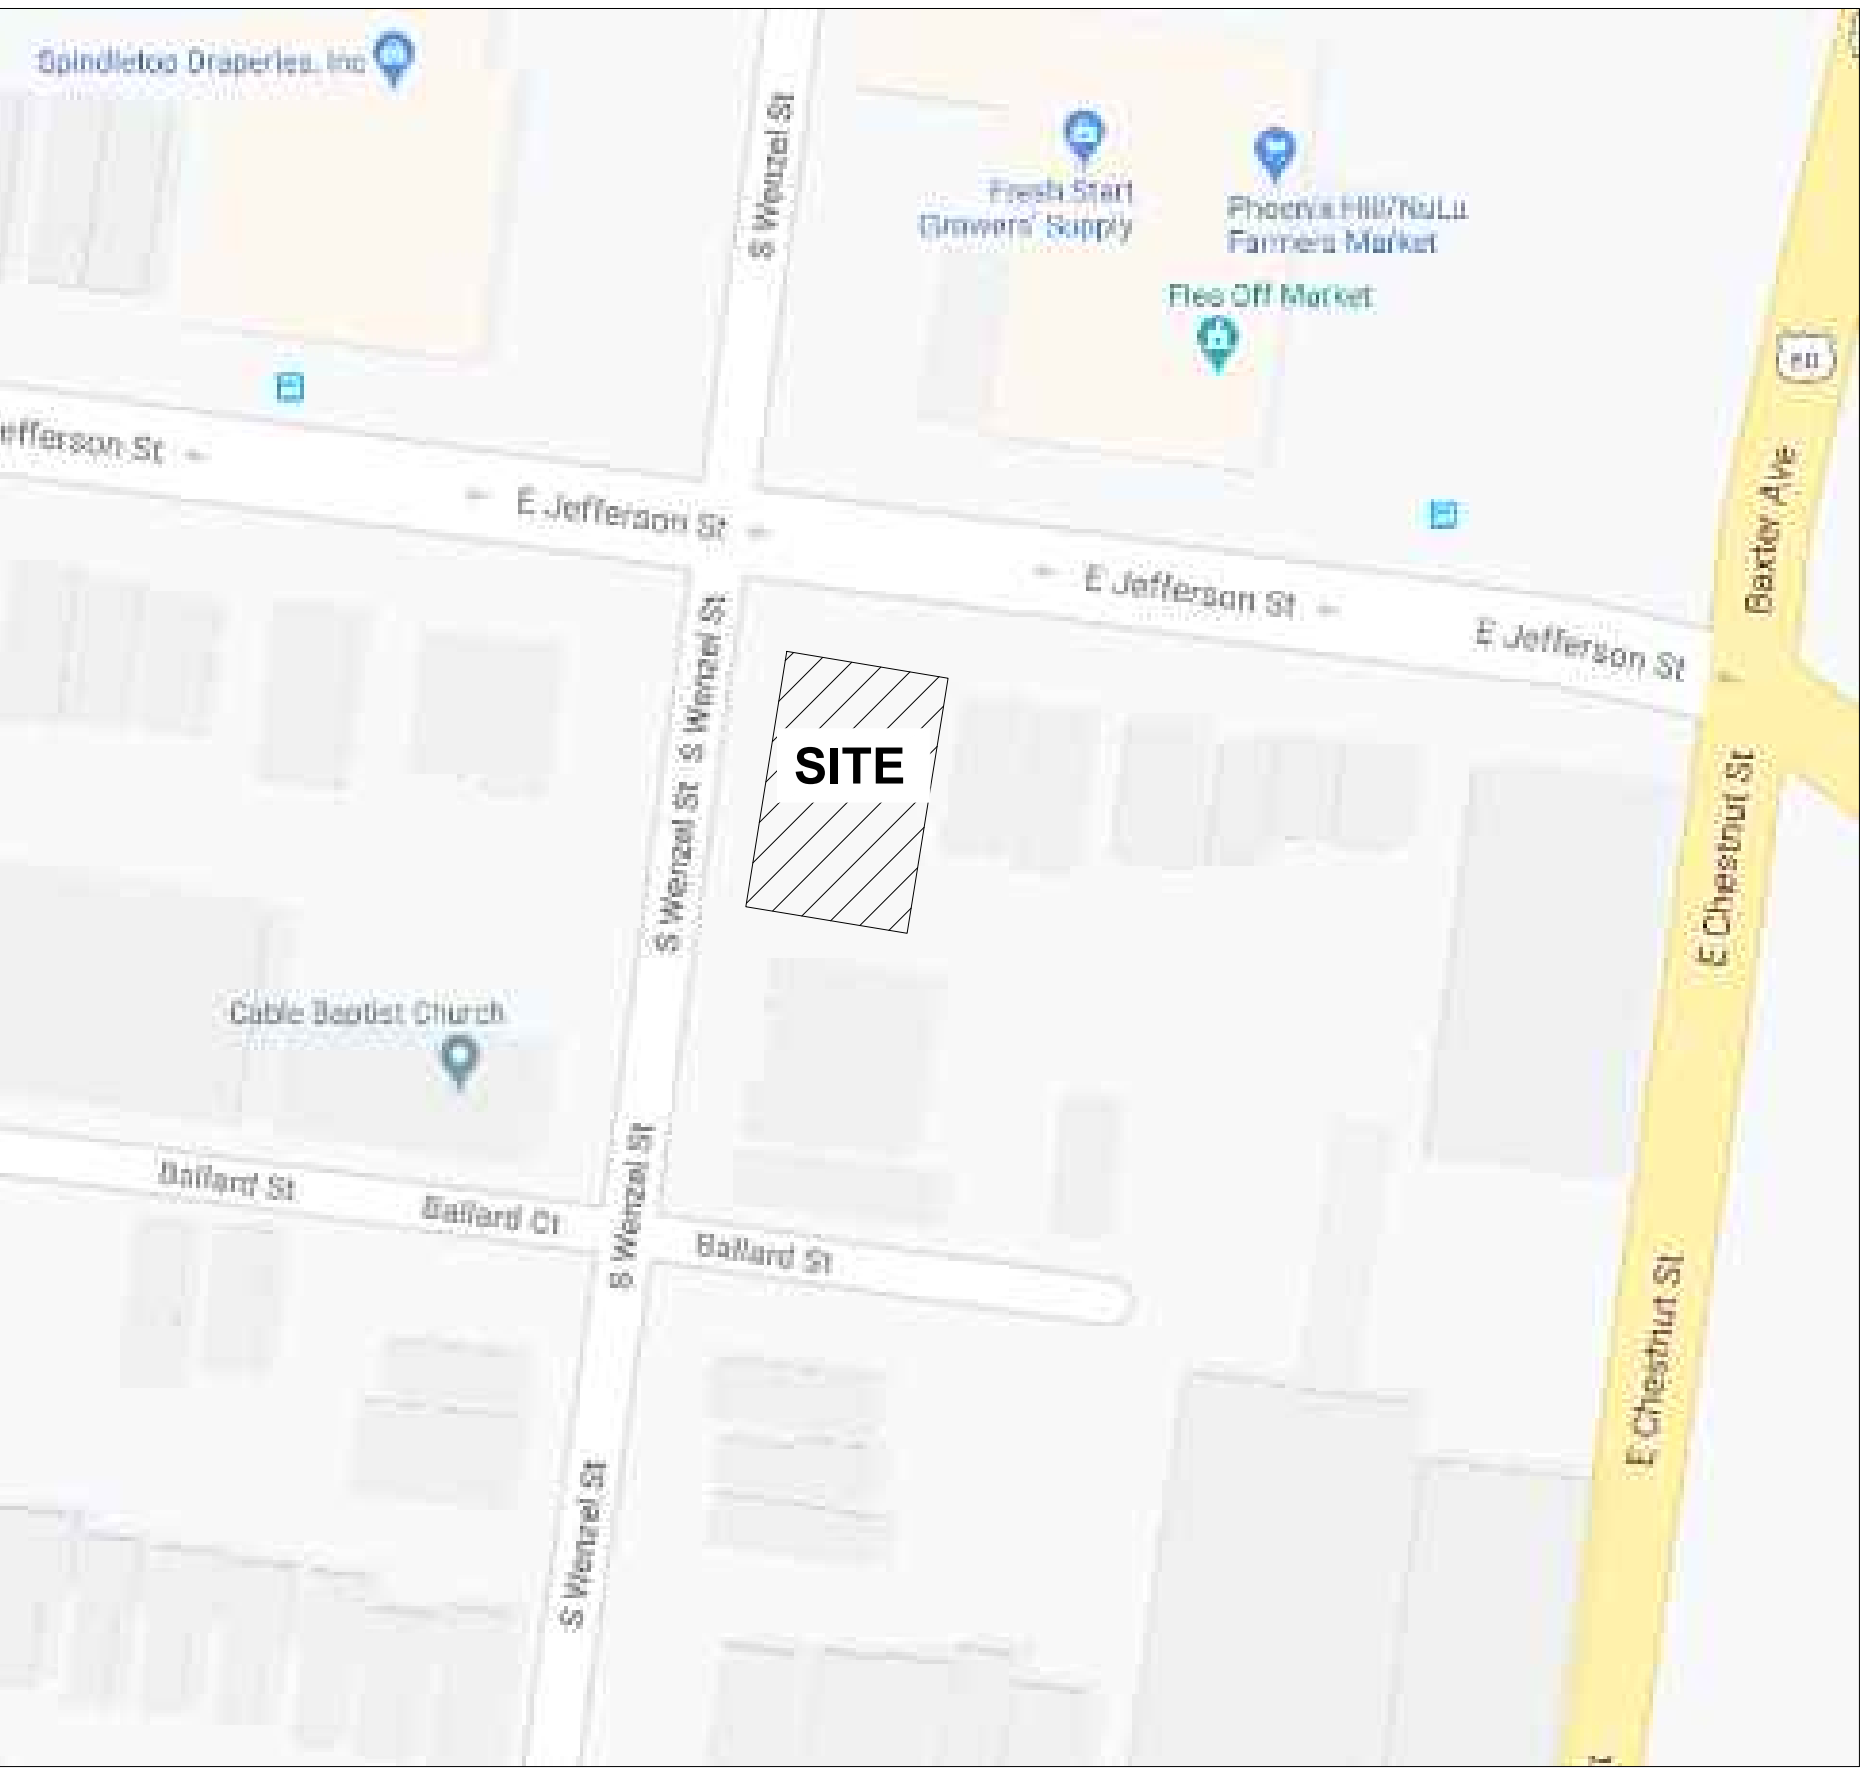

1000 E. JEFFERSON ST
1
EX01
VICINITY MAP
SCALE: NO SCALE



CONSULTANTS

PROJECT NAME

1000
EAST JEFFERSON

1000 E. JEFFERSON STREET
LOUISVILLE, KY 40204

CLIENT

SEAL

No.	Description	Date

PRESENTATON

© 2018 STUDIO A ARCHITECTURE, INC.
MATERIAL INCLUDED HEREIN IS COVERED BY COPYRIGHT. USE
OF THIS WORK IN WHOLE OR IN PART IS FORBIDDEN WITHOUT
THE EXPRESSED WRITTEN CONSENT OF STUDIO A ARCHITECTURE.

PROPOSED
EXTERIOR ELEVATIONS

Project number	
Date	MARCH 30, 2020
Drawn by	TB
Checked by	TB

EX02

Scale 1/4" = 1'-0"