



NOTE  
WHILE EVERY ATTEMPT HAS BEEN MADE TO AVOID MISTAKES IN THE PREPARATION AND DESIGN OF THESE PLANS, PLAN AHEAD, INC. CAN NOT GUARANTEE AGAINST HUMAN ERROR. THE CONTRACTOR ON THE JOB MUST CHECK ALL LOCAL CODES, DIMENSIONS, AND DETAILS PRIOR TO THE START OF ACTUAL CONSTRUCTION. PLAN AHEAD, INC. ASSUMES NO RESPONSIBILITY FOR ANY DAMAGES, INCLUDING STRUCTURAL FAILURES, DUE TO ANY ERRORS, OMISSIONS, OR DEFICIENCIES IN THE DESIGN OR BLUEPRINTS.

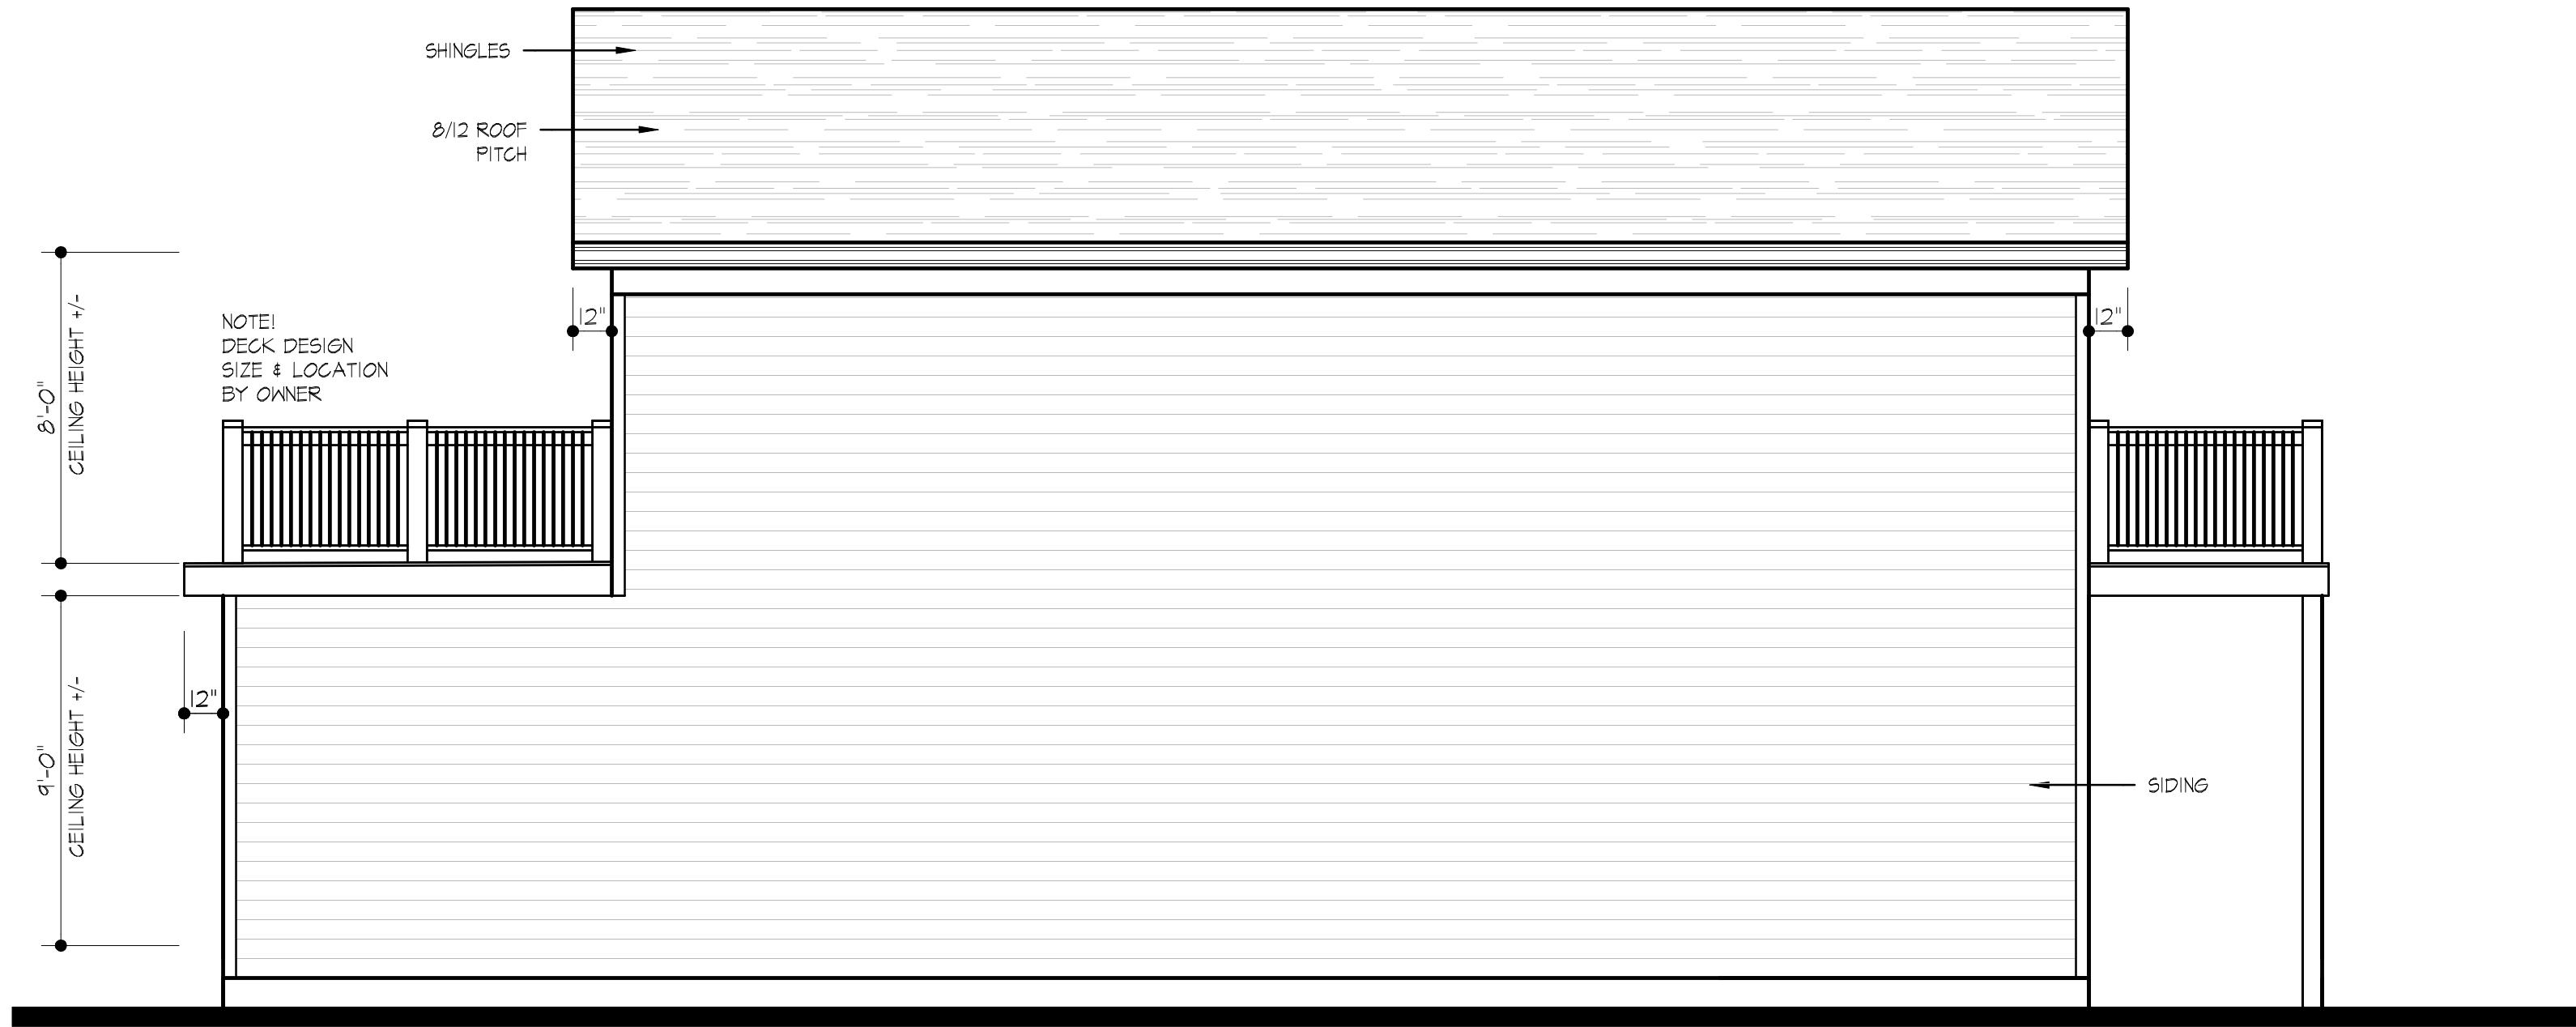


## RIGHT SIDE

SCALE: 1/4" = 1'-0"

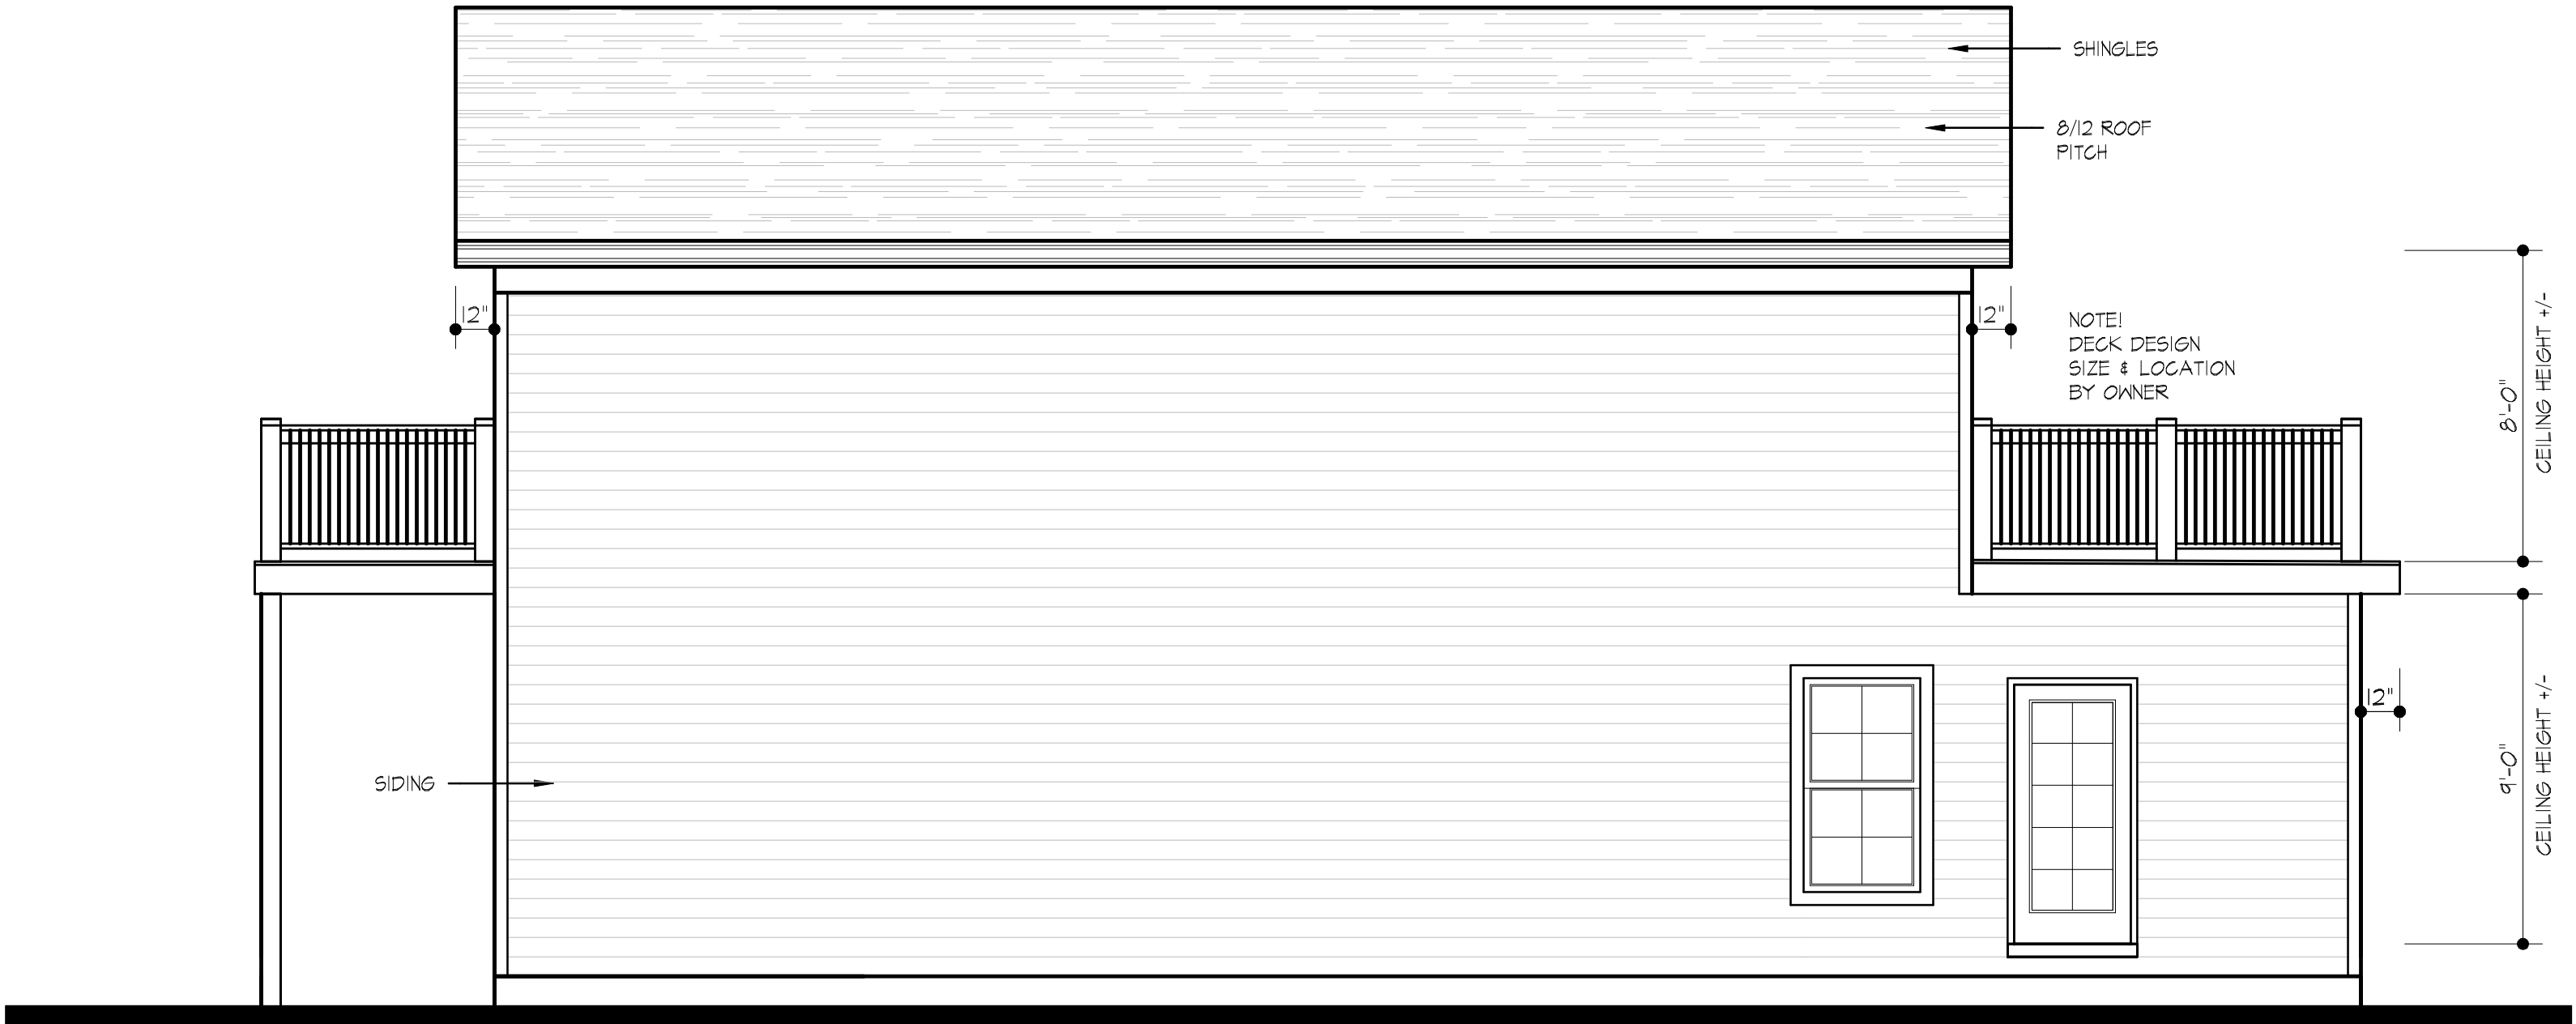


## LEFT SIDE

SCALE: 1/4" = 1'-0"

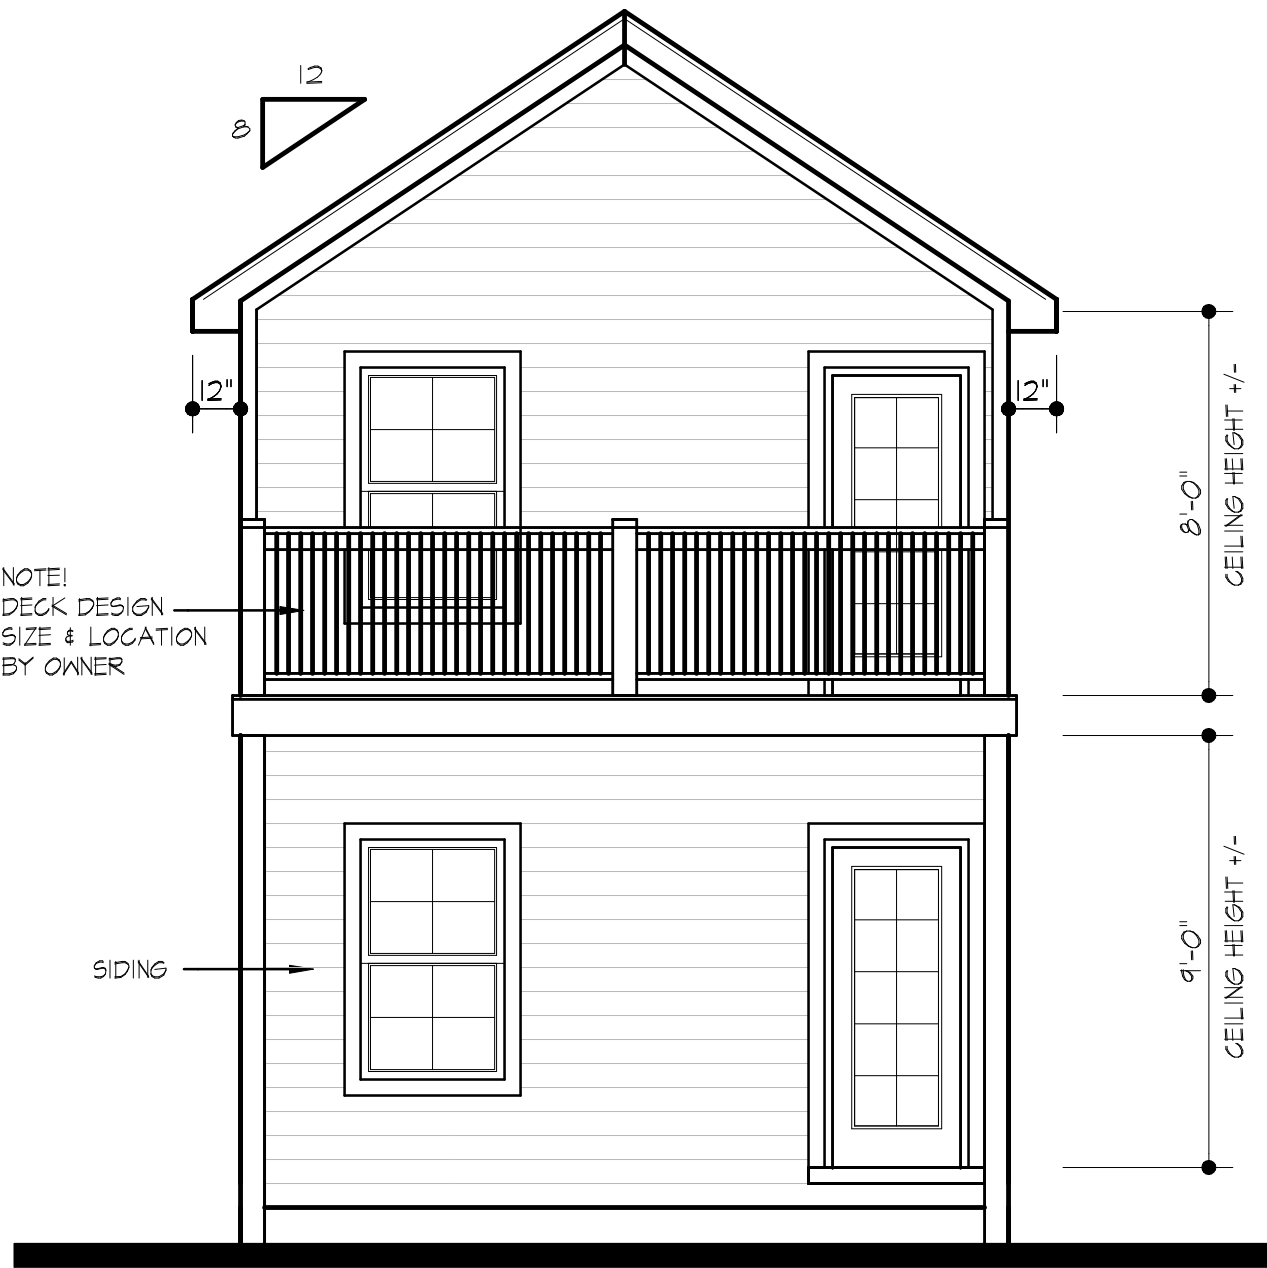

## REAR ELEVATION

SCALE: 1/4" = 1'-0"

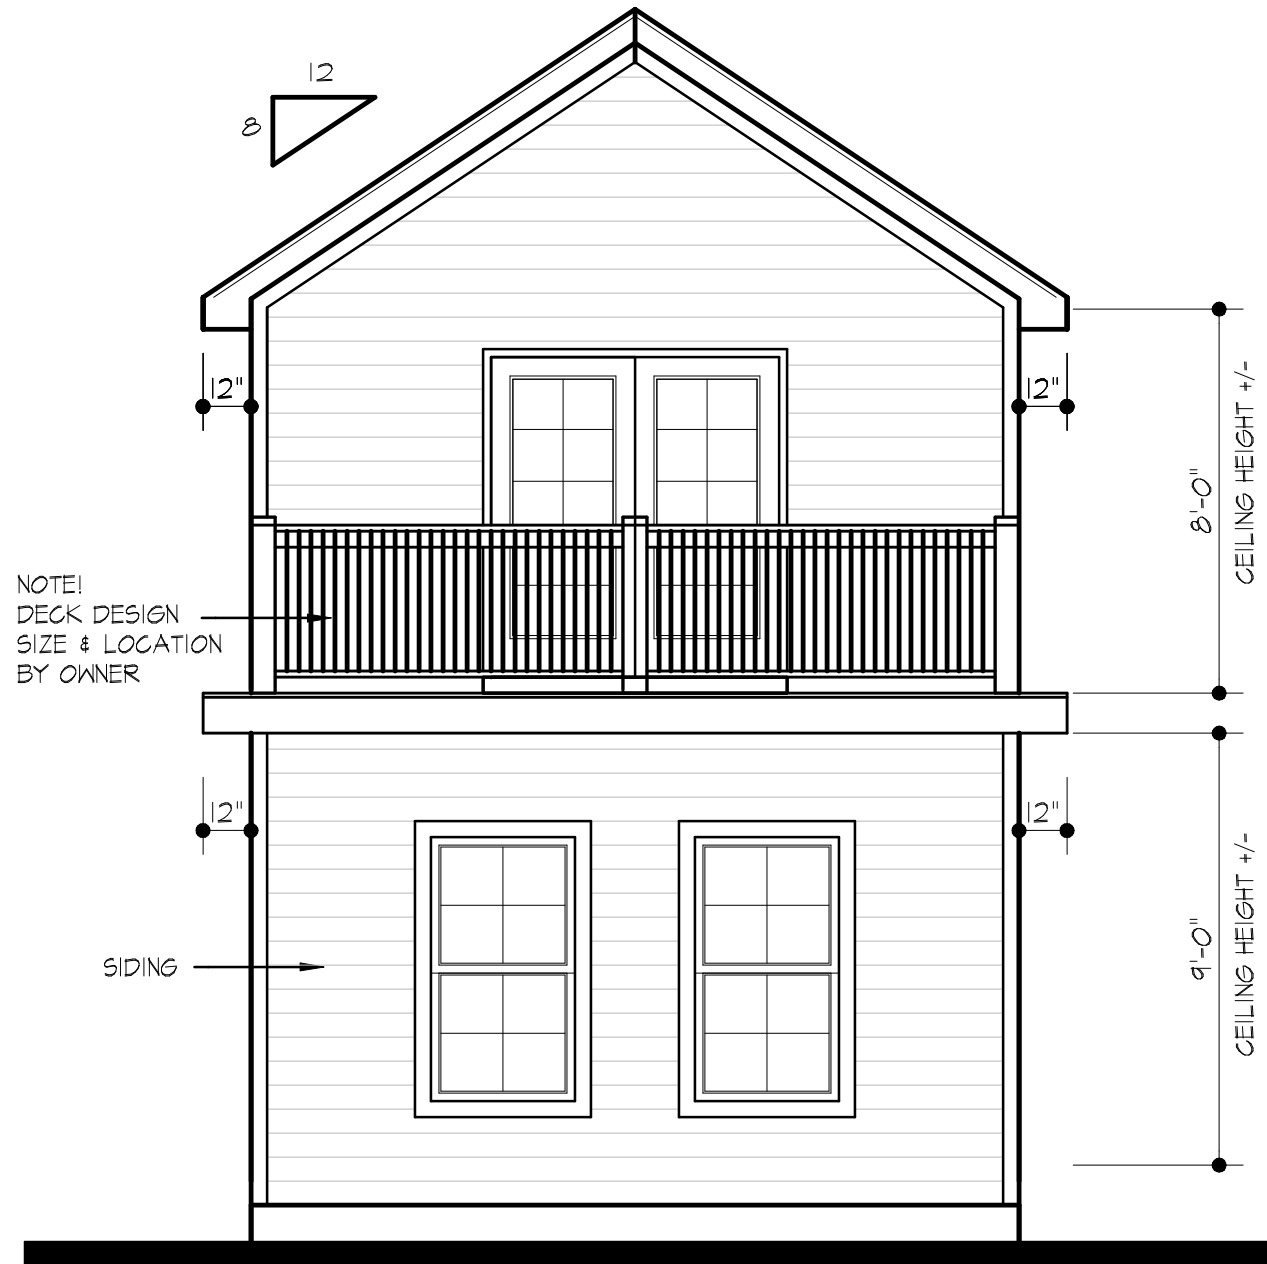

## FRONT ELEVATION

SCALE: 1/4" = 1'-0"

REVISIONS	
DATE:	REV. NO.



CUSTOM & STOCK HOUSE PLANS BY:  
**PLAN AHEAD INC.**  
802 TENTH STREET, INDIANA 47130  
PHONE: 317.502.1817  
FAX: 317.502.1818  
VISIT US AT: [www.PLANAHEAD.org](http://www.PLANAHEAD.org)

**PLAN AHEAD**  
INCORPORATED

FILE: PA02469  
DATE: 5/06/20  
DRAWN BY: A.WILLIAMS

A-1