


## WEST ELEVATION

SCALE: 1/8" = 1'-0"

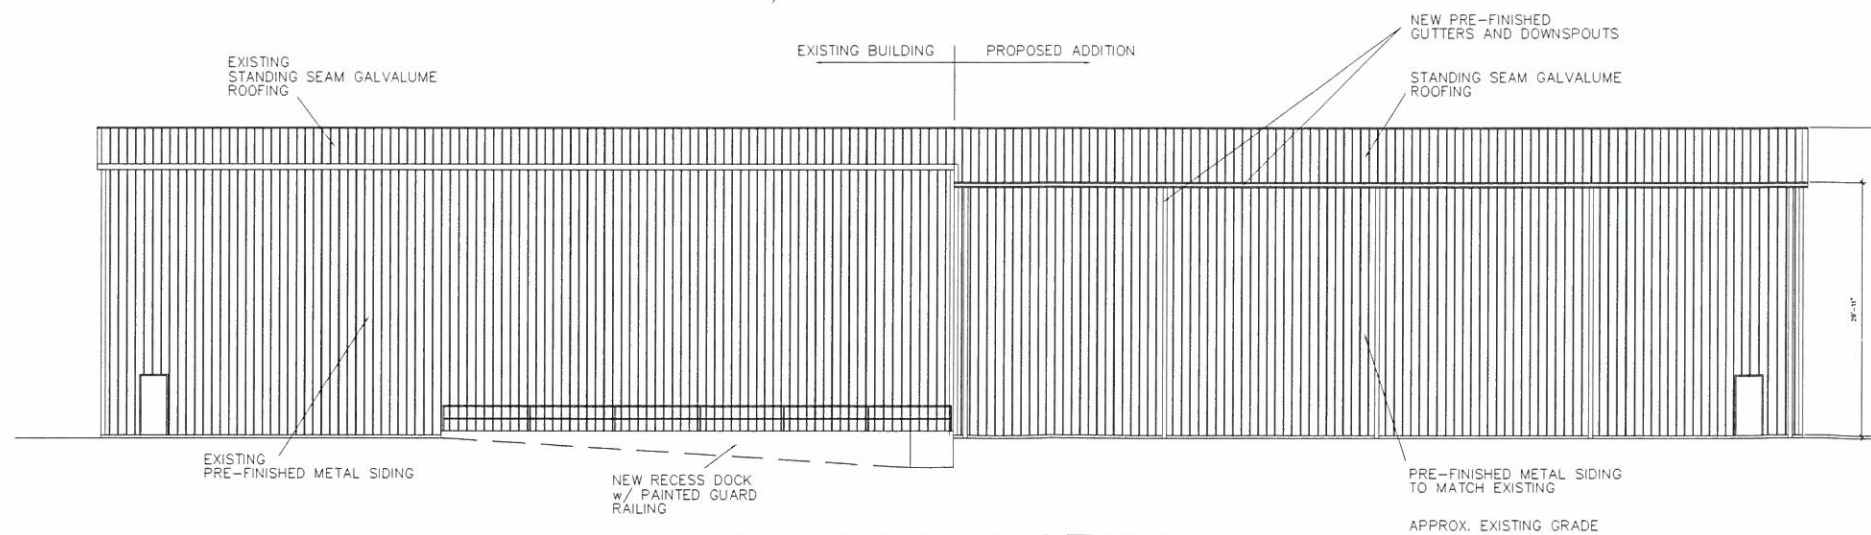

## EAST ELEVATION

SCALE: 1/8" = 1'-0"

RECEIVED

JUN 10 2020

PLANNING & DESIGN  
SERVICES

© Koetter Construction  
All Rights Reserved  
KovertHawkins architects



KovertHawkins  
architects


Revisions	Drawn	Checked By	Project No.	Date
1				05-28-2020
2				
3				
4				
5				
6				

**Koetter**  
Construction  
7393 Pete Andres Rd.  
Floyds Knobs, IN 47119  
Phone: (812) 923-9873  
Fax: (812) 923-3406  
www.thekoettergroup.com

NEW ADDITIONS PROPOSED FOR:  
**Zoeller Co.**  
3649 CANE RUN ROAD  
ENTRANCE OFF MILLERS LANE  
LOUISVILLE, KY


Sheet  
A201

20-CAT3-0009

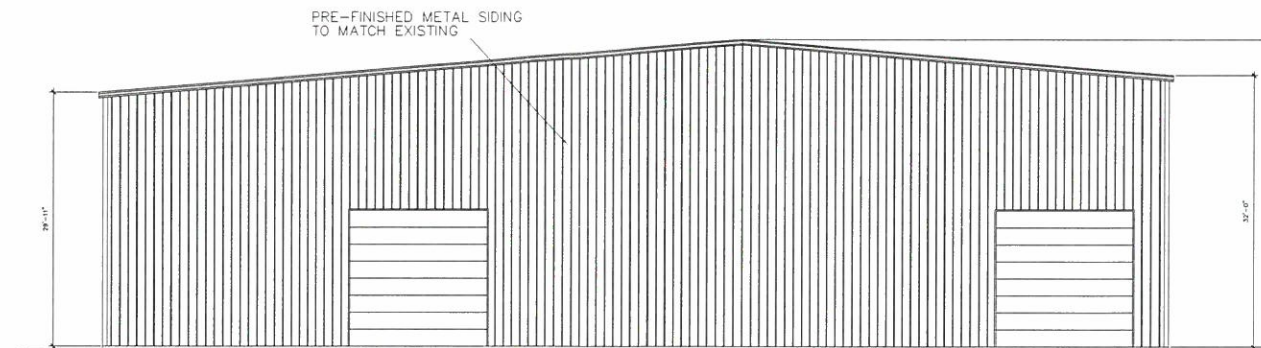

## NORTH ELEVATION

SCALE: 1/8" = 1'-0"

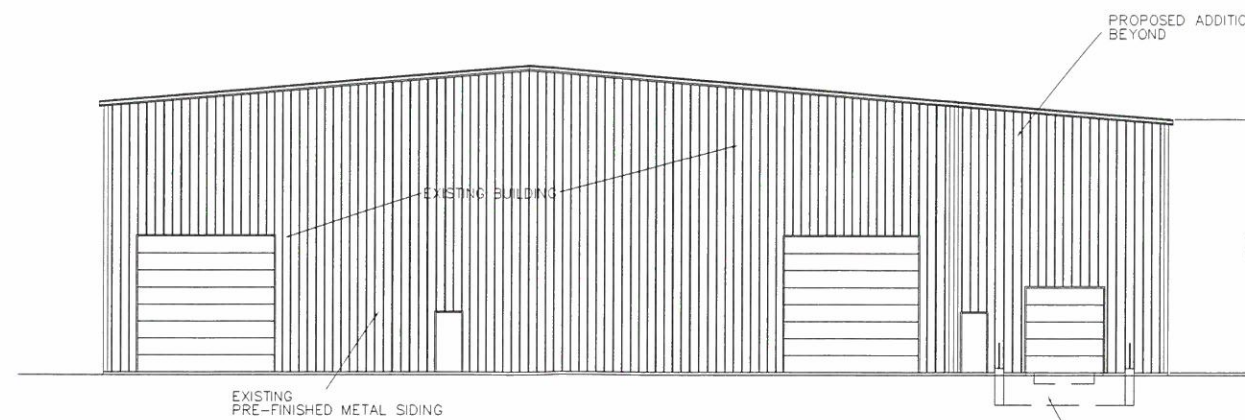

## SOUTH ELEVATION

SCALE: 1/8" = 1'-0"

RECEIVED

JUN 10 2020

PLANNING & DESIGN  
SERVICES

© COPYRIGHT by KoetterHawkins  
ALL RIGHTS RESERVED  
401 Kodak Drive  
Piquette, IN 47136  
(812) 923-3406  
www.koetterhawkins.com



**KoetterHawkins**  
architects

Revision	By	Check By	Project No.	Date
1	DLS			05-28-2020
2				
3				
4				


**Koetter**  
Construction  
7393 Pete Andres Rd.  
Floyds Knobs, IN 47119  
Phone: (812) 923-9873  
Fax: (812) 923-3406  
www.thekoettergroup.com

NEW ADDITIONS PROPOSED FOR:  
**Zoeller Co.**  
3649 CANE RUN ROAD  
ENTRANCE OFF MILLERS LANE  
LOUISVILLE, KY


Sheet  
**A200**

20-CAT3-0009




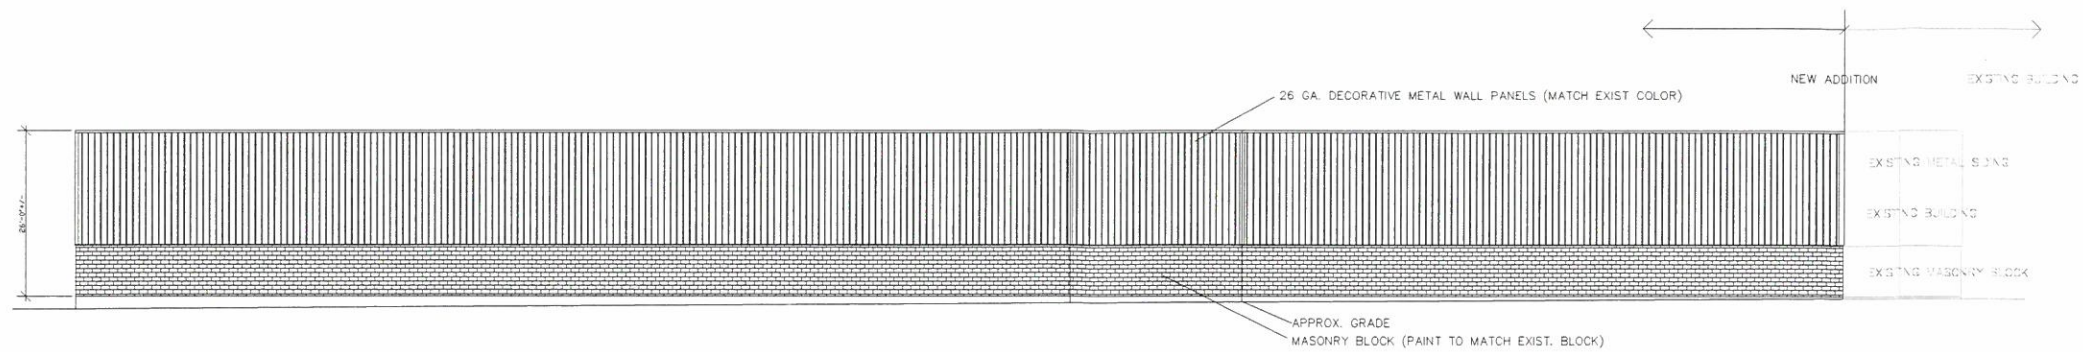

**NORTH ELEVATION**  
SCALE: 3/32" = 1'-0"

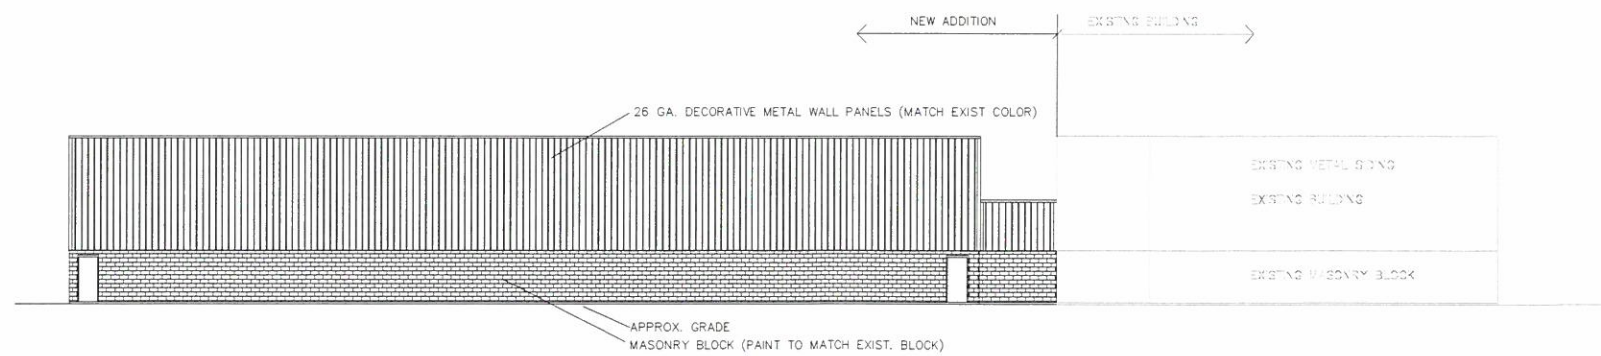

**WEST ELEVATION**  
SCALE: 3/32" = 1'-0"

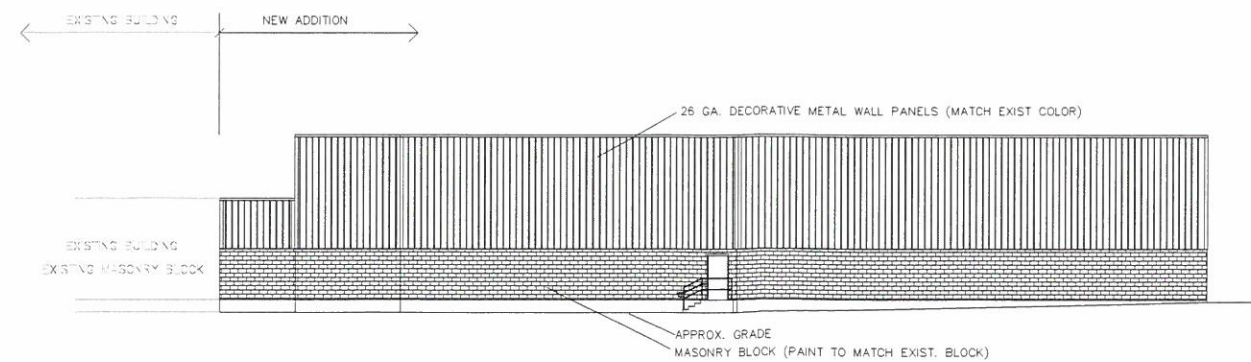

**EAST ELEVATION**  
SCALE: 3/32" = 1'-0"

**RECEIVED**  
JUN 10 2020  
PLANNING & DESIGN  
SERVICES

NEW ADDITION PROPOSED FOR:  
**Zoeller Co.**  
3649 CANE RUN ROAD  
LOUISVILLE, KY

**Koetter Construction**  
7393 Pete Andrus Rd.  
Floyds Knobs, IN 47119  
Phone: (812) 923-9873  
Fax: (812) 923-3406  
www.thekoettergroup.com


**KovertHawkins architects**

Copyright © 2020 by KovertHawkins architects, Inc. All rights reserved.


Drawn	DLS
Checked By	
Project No.	
Date	05-28-2020
Revisions	
1	
2	
3	
4	
5	
6	
Created By	

Sheet  
**A201**


20-CAT3-00

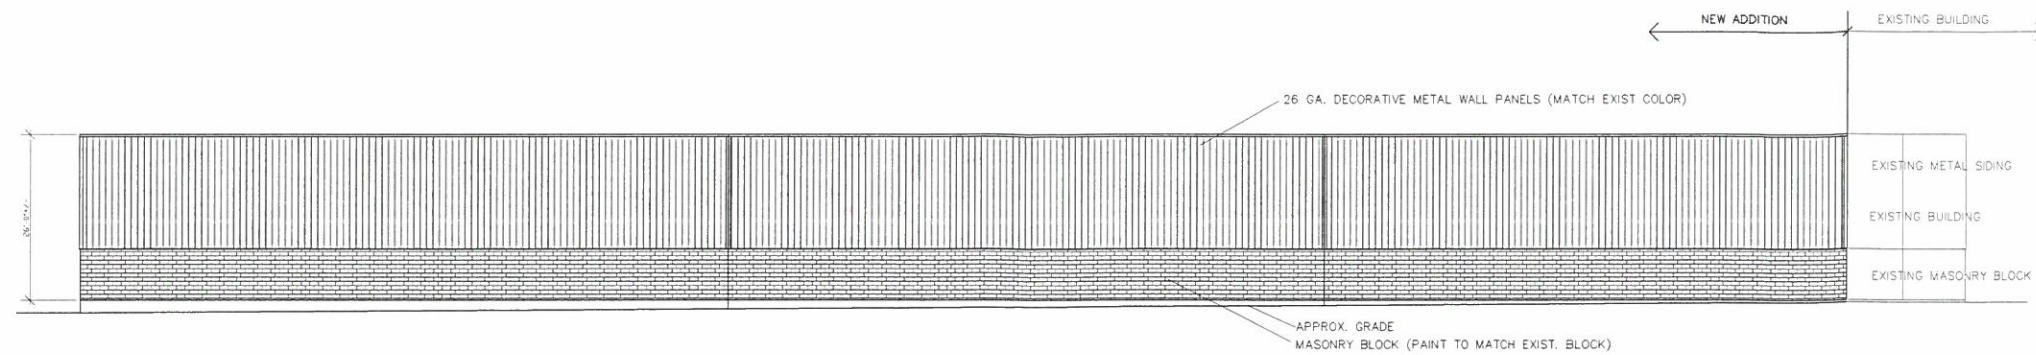

**NORTH ELEVATION**  
SCALE: 3/32" = 1'-0"

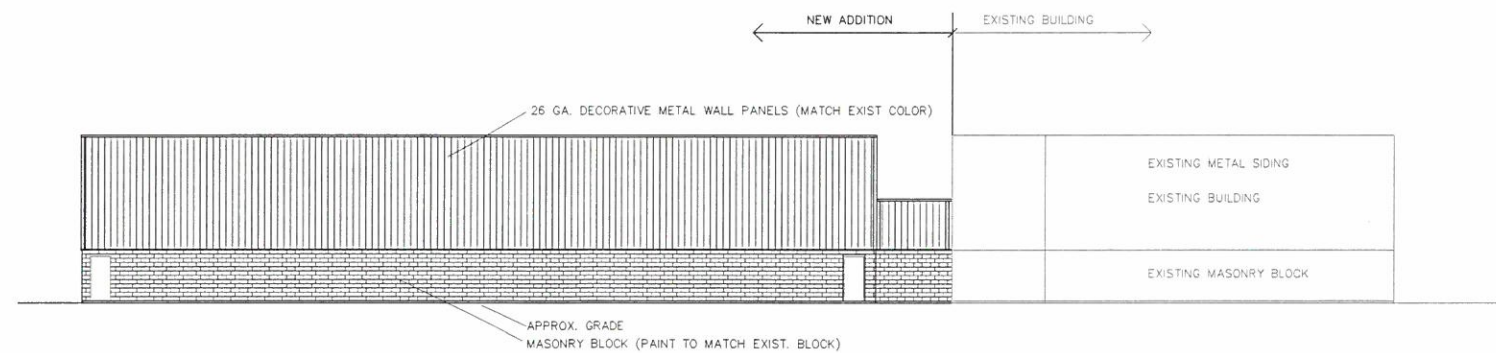

**WEST ELEVATION**  
SCALE: 3/32" = 1'-0"

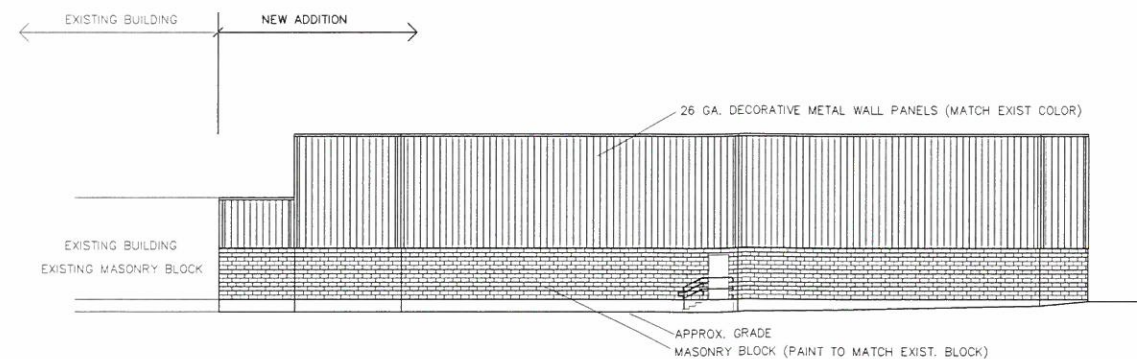

**EAST ELEVATION**  
SCALE: 3/32" = 1'-0"

**RECEIVED**  
JUN 10 2020  
PLANNING & DESIGN  
SERVICES

NORTH SIDE OF PROPERTY ADDITION

DRAWINGS FOR REVIEW ONLY  
NOT FOR CONSTRUCTION

ALL RIGHTS RESERVED  
Copyright © 2018 Koetter Construction, Inc.  
All Rights Reserved

**Koetter Construction**  
architects

Revisions	Drawn	Checked	Project No.	Date
1	ELS			01-18-2018
2				
3				
4				
5				
6				

**Koetter Construction**  
7393 Pete Andres Rd.  
Floyds Knobs, IN 47119  
Phone: (812) 923-9873  
Fax: (812) 923-3406  
www.koettergroup.com

NEW ADDITION PROPOSED FOR:  
**Zoeller Co.**  
3649 CANE RUN ROAD

Sheet  
**A201**

20-CAT3-000