
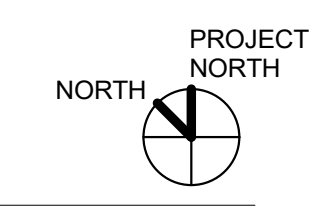


**PROJECT INFORMATION**

PROPERTY ADDRESS: 1865 PRINCETON DRIVE LOUISVILLE, KY 40205  
 PARCEL ID: 079A00750000  
 PVA LEGAL DESCRIPTION: 50X144  
 LOT SIZE: .1743 ACRES, 7,592.5 S.F.

**VARIANCE FOR PRIVATE YARD AREA**

REQUIRED: 30% OF LOT AREA  
 REQUESTING: 15% OF LOT AREA

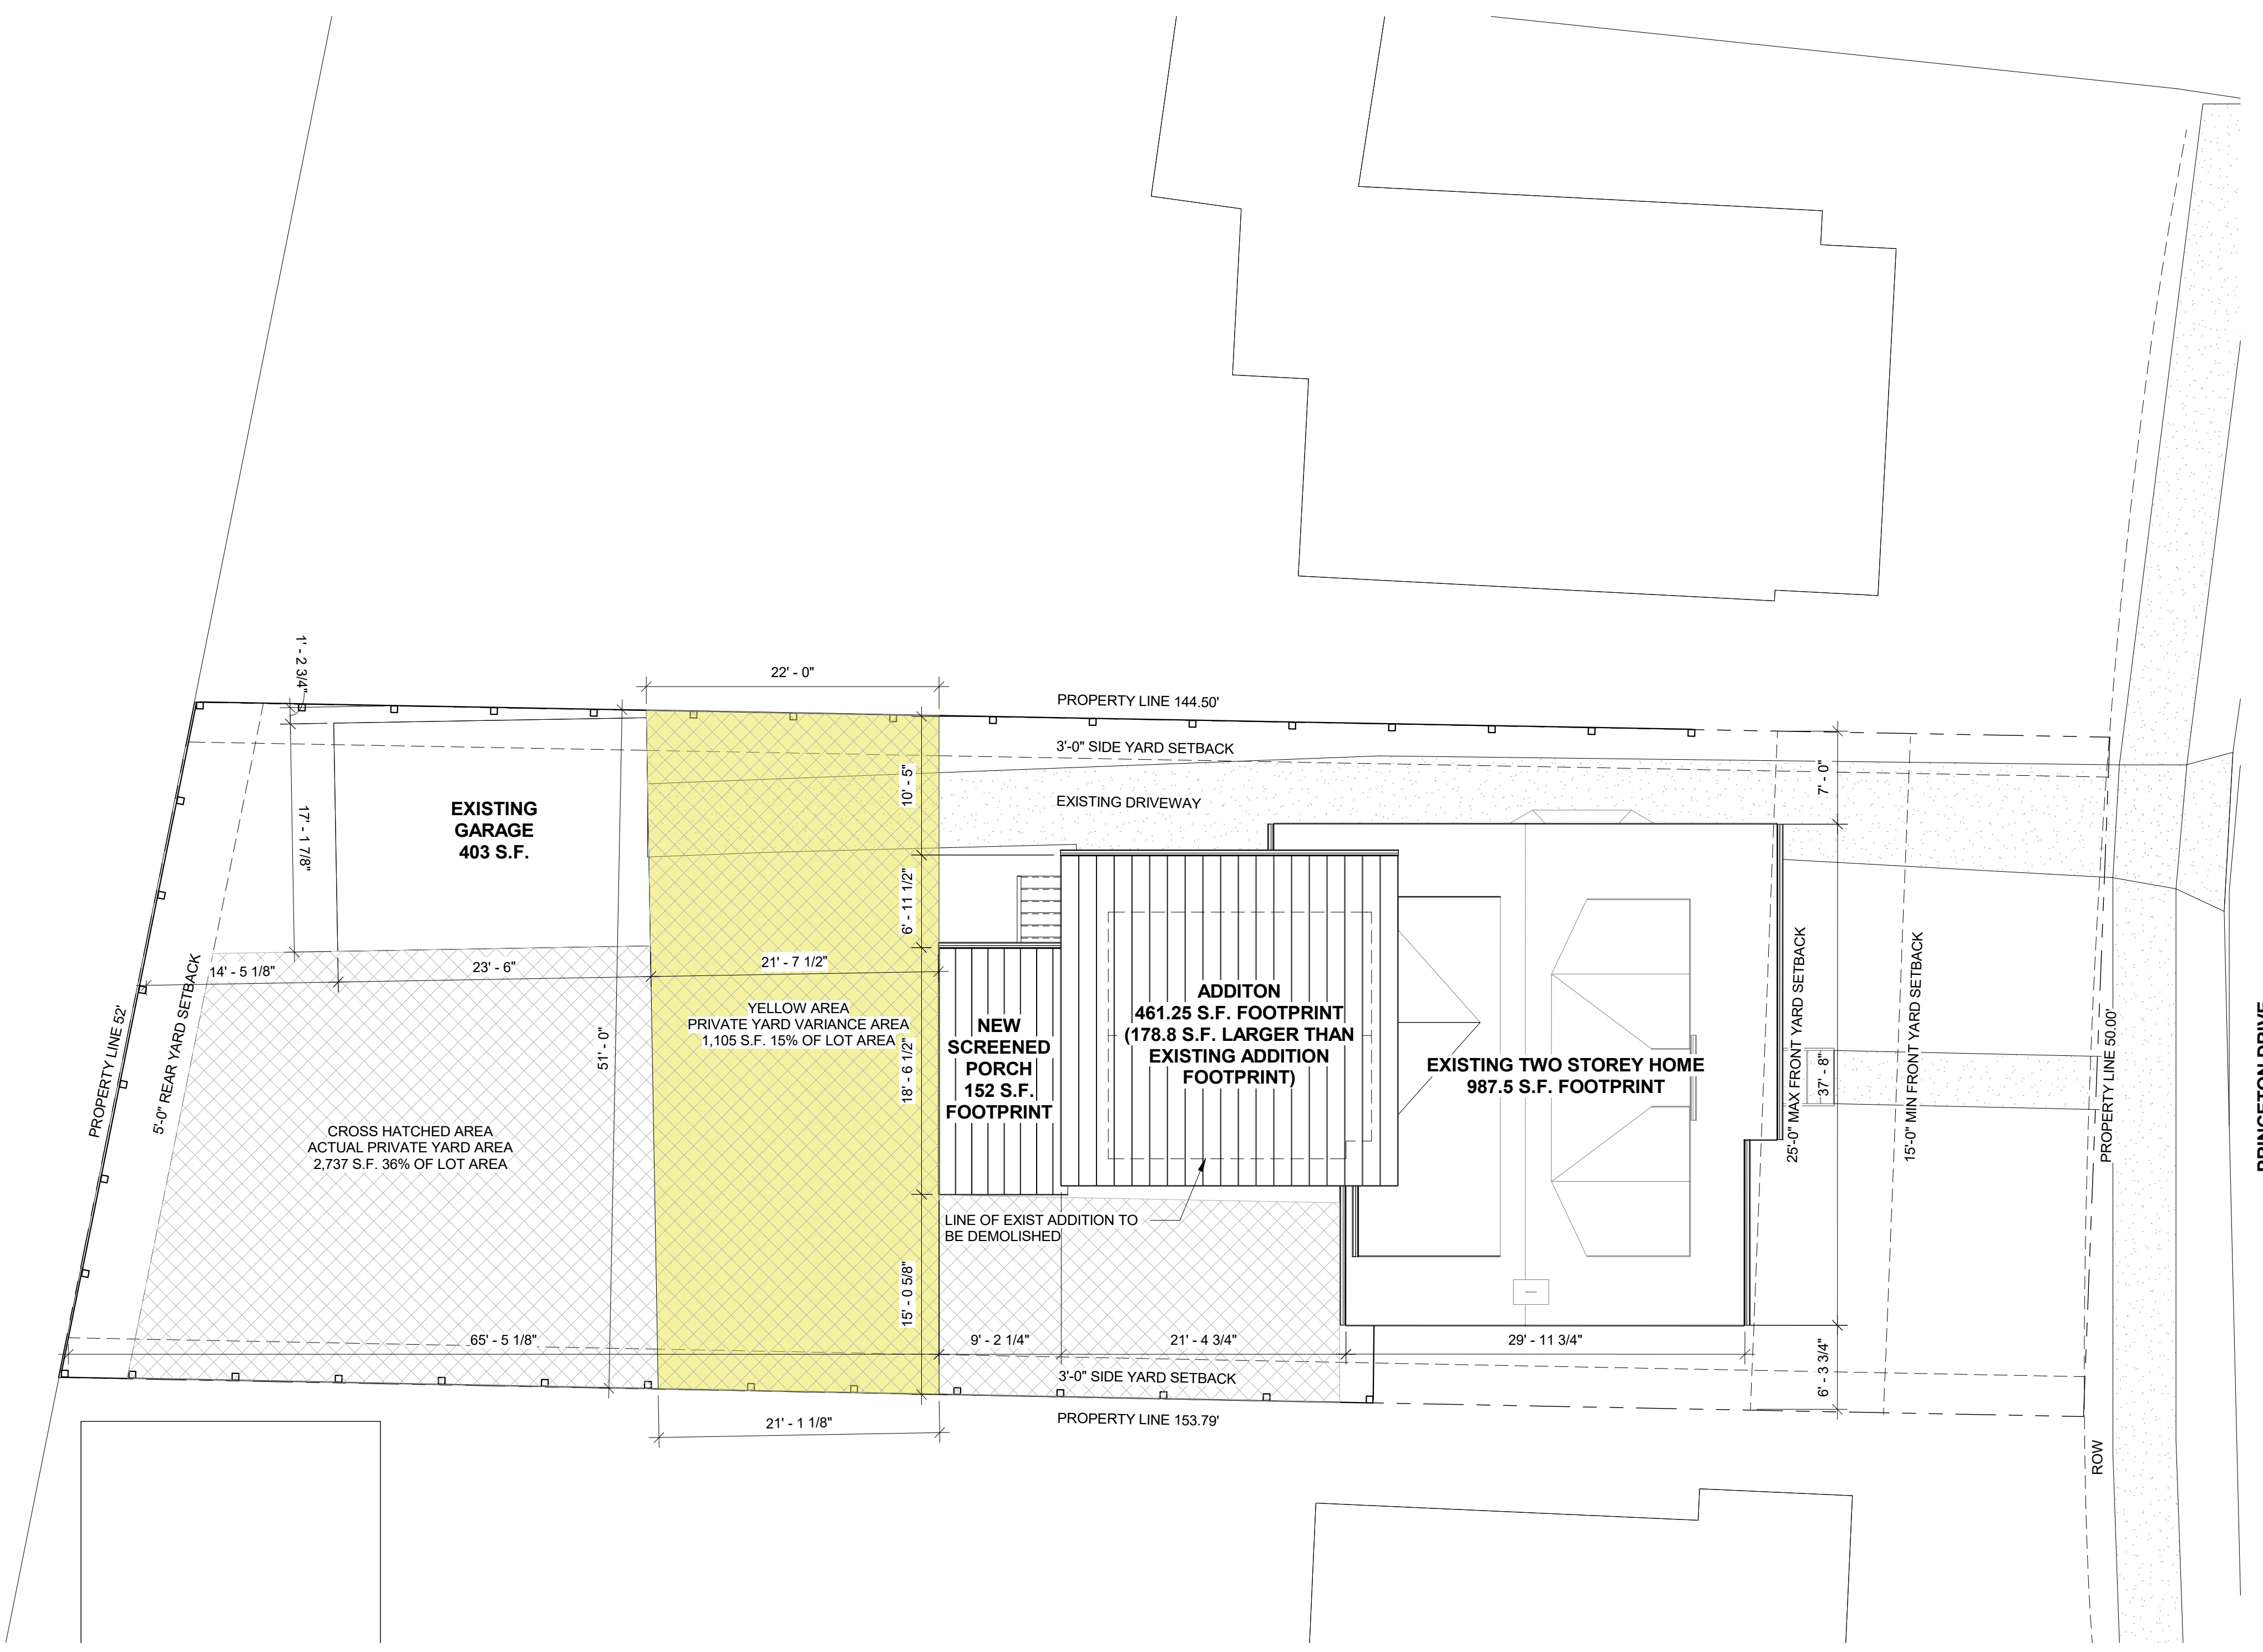

1 Site Plan  
 1/8" = 1'-0"



2016R New Main Street  
 Louisville, KY 40206  
 Jessica Murphy, AIA  
 502.794.0764  
 jessie@wesleyresearch.com

**COPYRIGHT**  
 This architectural drawing is provided in confidence as an instrument of service of Wesley Rose who shall be deemed the author of this drawing and shall retain all common law and statutory lay and other rights, including copyright. This drawing shall be used only pursuant to the agreement with Wesley Rose. No other use or distribution may be made without prior consent of Wesley Rose.

- Addition -  
 1865 Princeton Drive  
 Louisville, KY 40205

Site Plan

Description	Date
Preliminary Design Not For Construction	
Project number	20-014
Date	7/28/2020
Drawn by	JEM
Checked by	JEM

**A0.1**  
 Scale 1/8" = 1'-0"