

NOT FOR
CONSTRUCTION



[illegible]

SITE PLAN

Checked by	DT
------------	----

C-101

Scale	1/16" = 1'-0"
-------	---------------

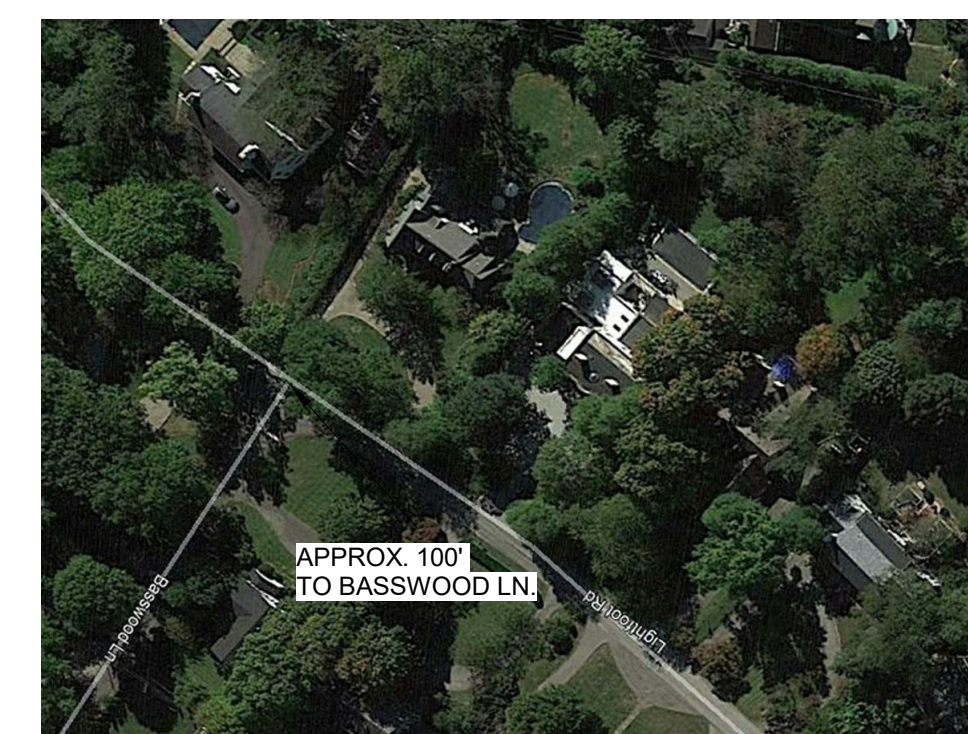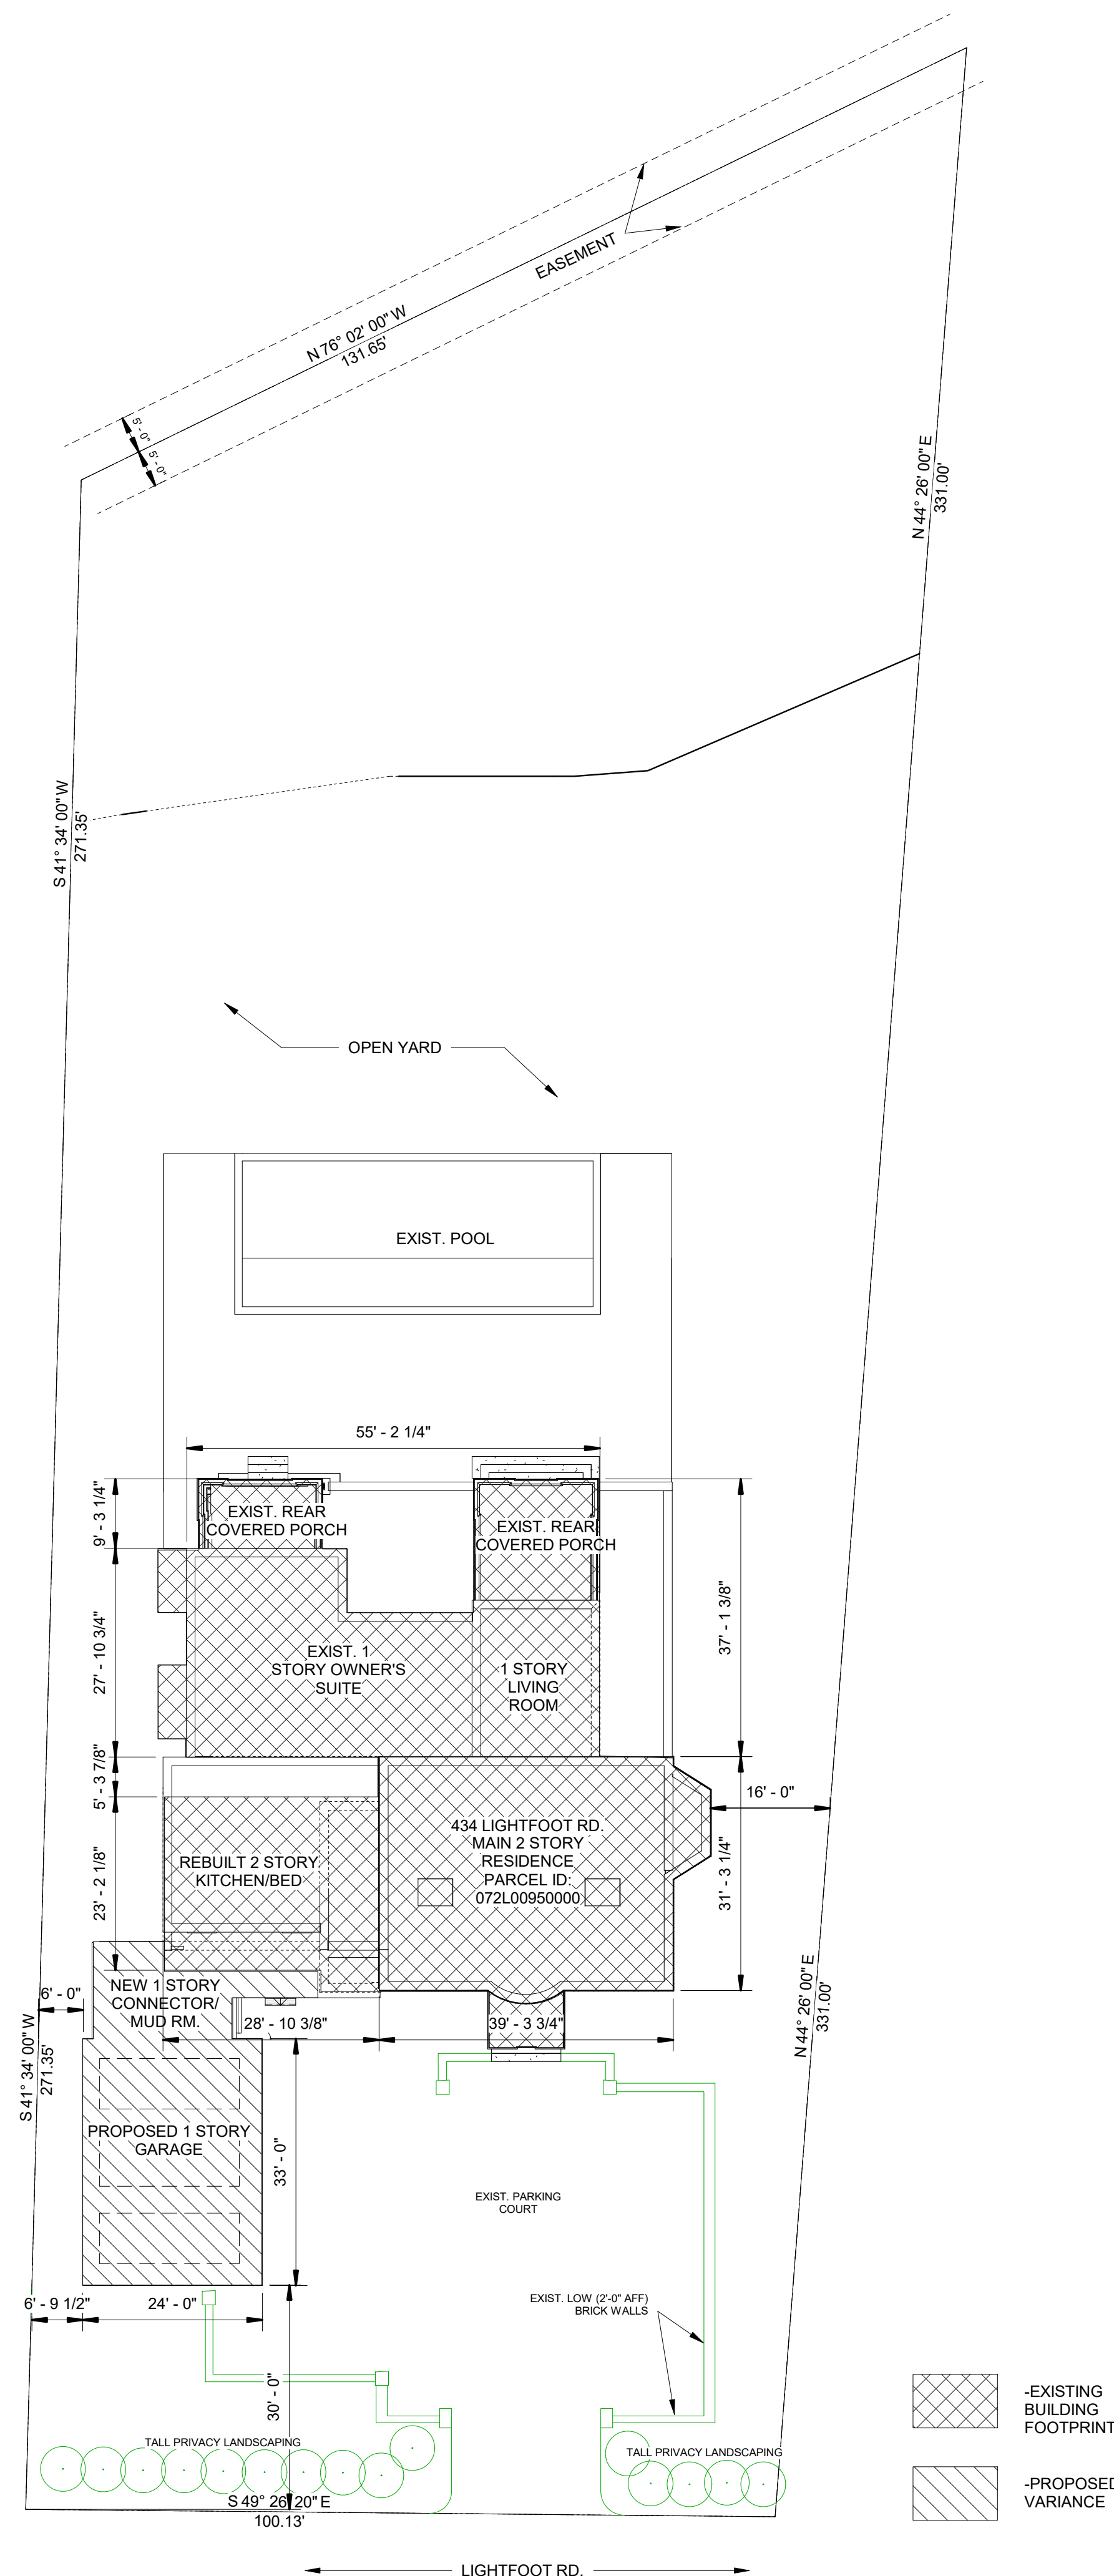

VICINITY SITE IMAGE/MAP, NTS

