




REVISIONS

DATE


13 AUGUST 2020

SHEET


20 - VARIANCE - 0142

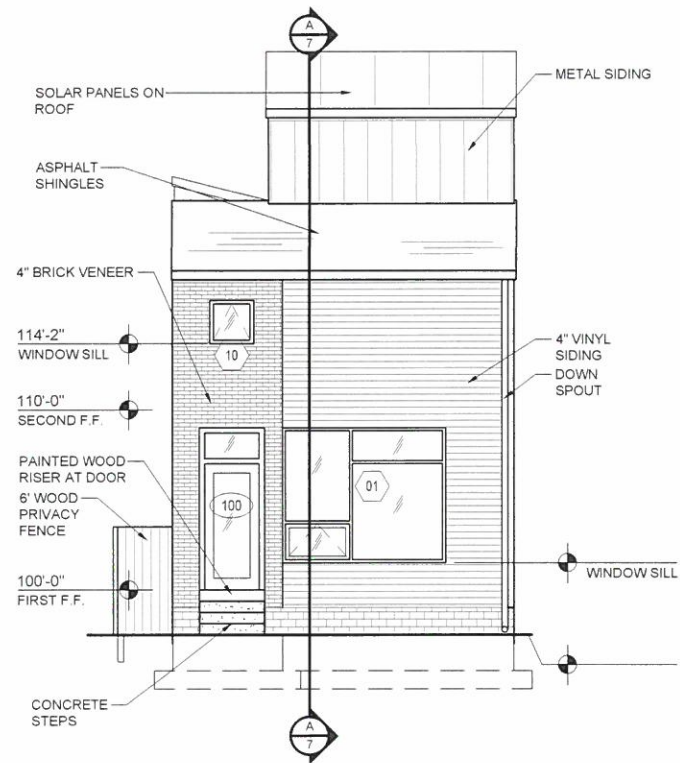


A NORTH ELEVATION
SCALE: 3/32 = 1' - 0"

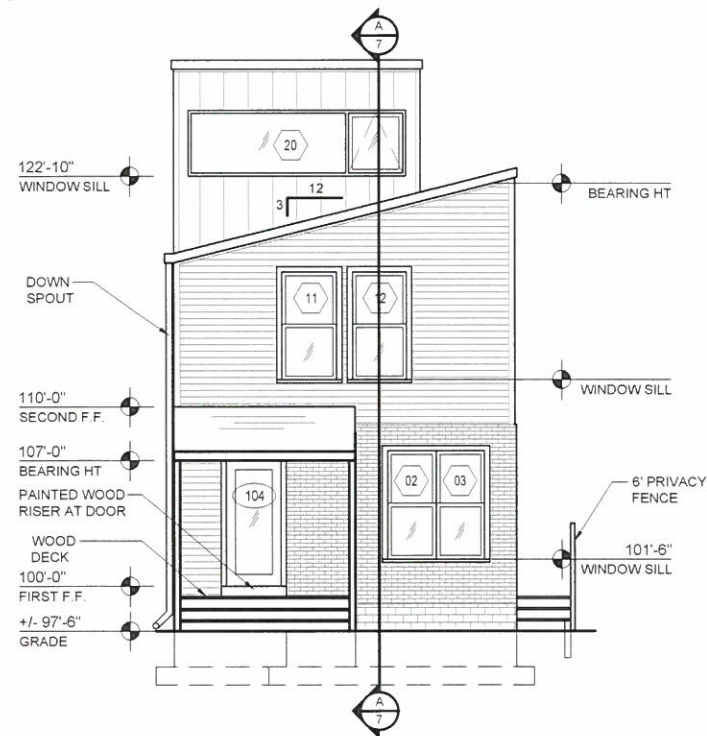

C SOUTH ELEVATION
SCALE: 3/32 = 1' - 0"

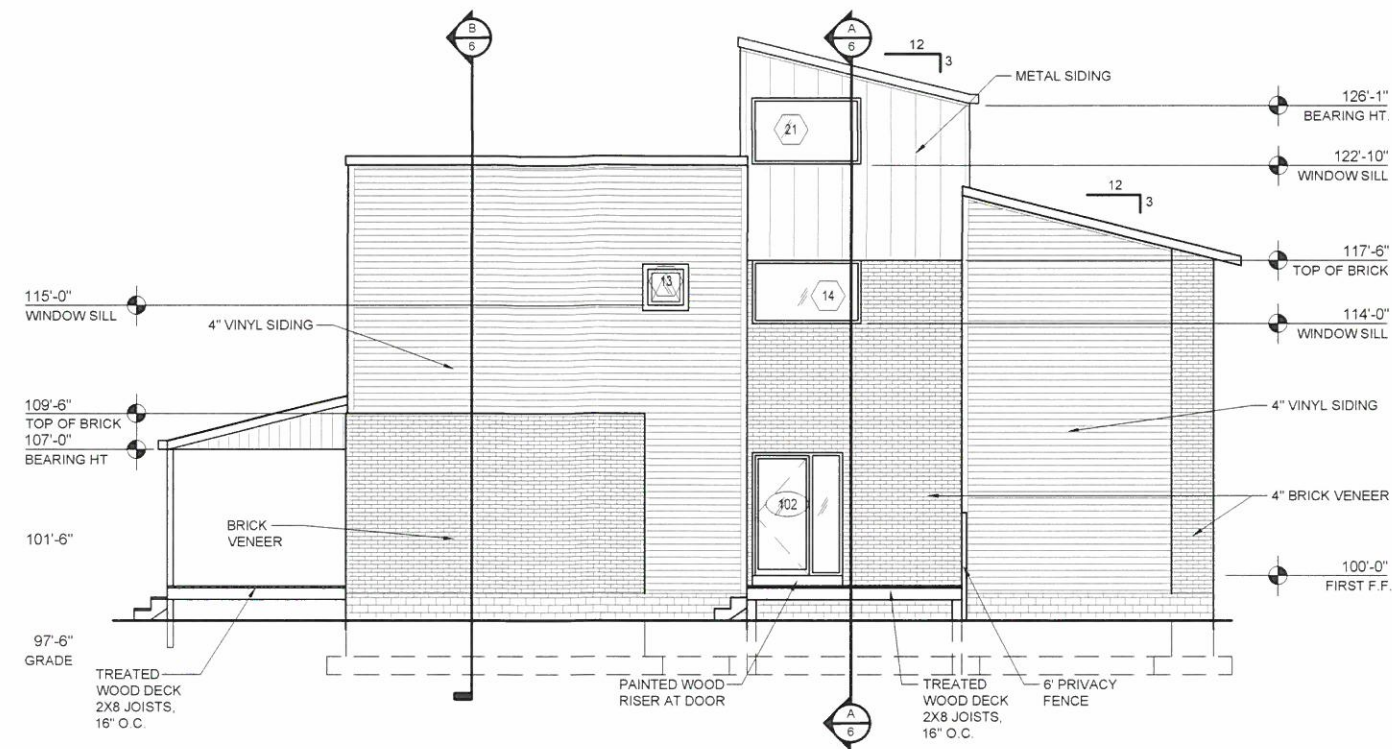

B WEST ELEVATION
SCALE: 3/32" = 1' - 0"

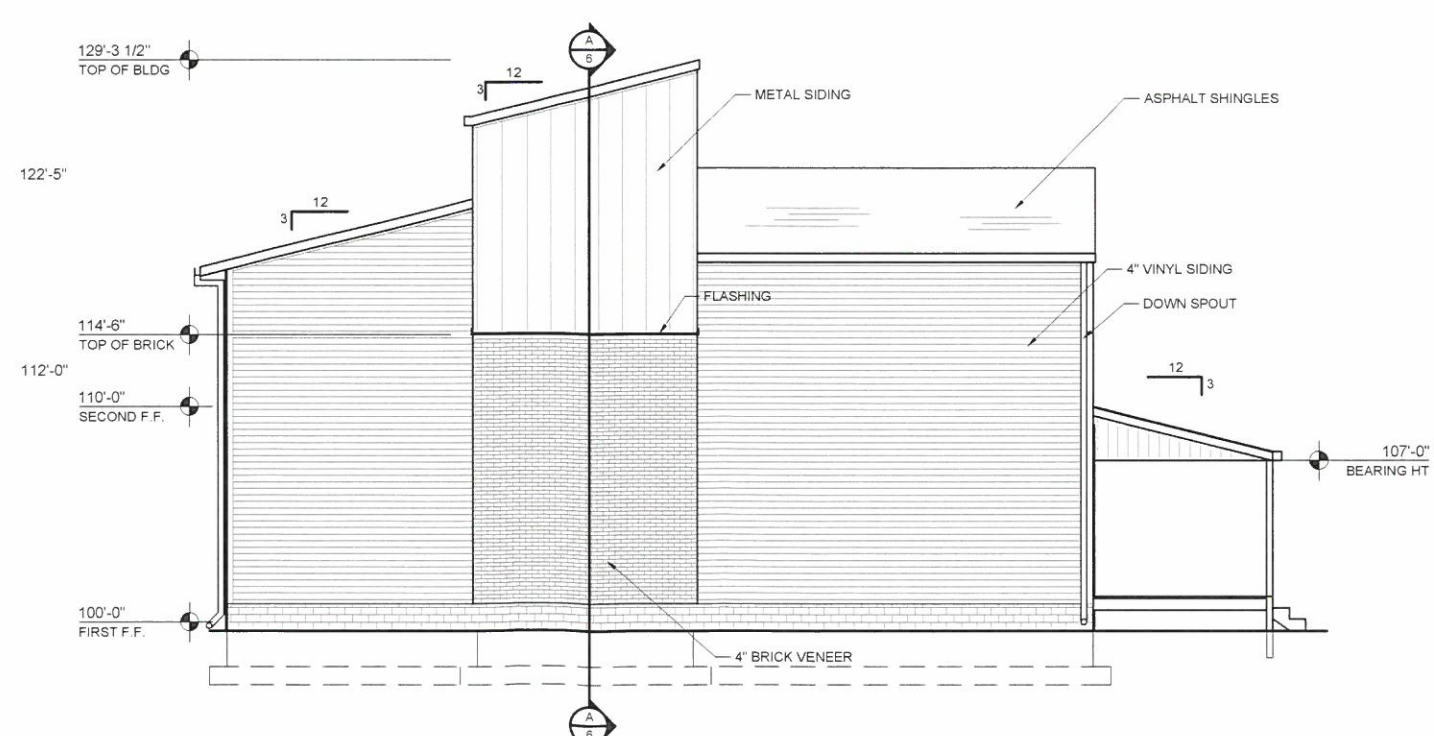

D EAST ELEVATION
SCALE: 3/32" = 1' - 0"