




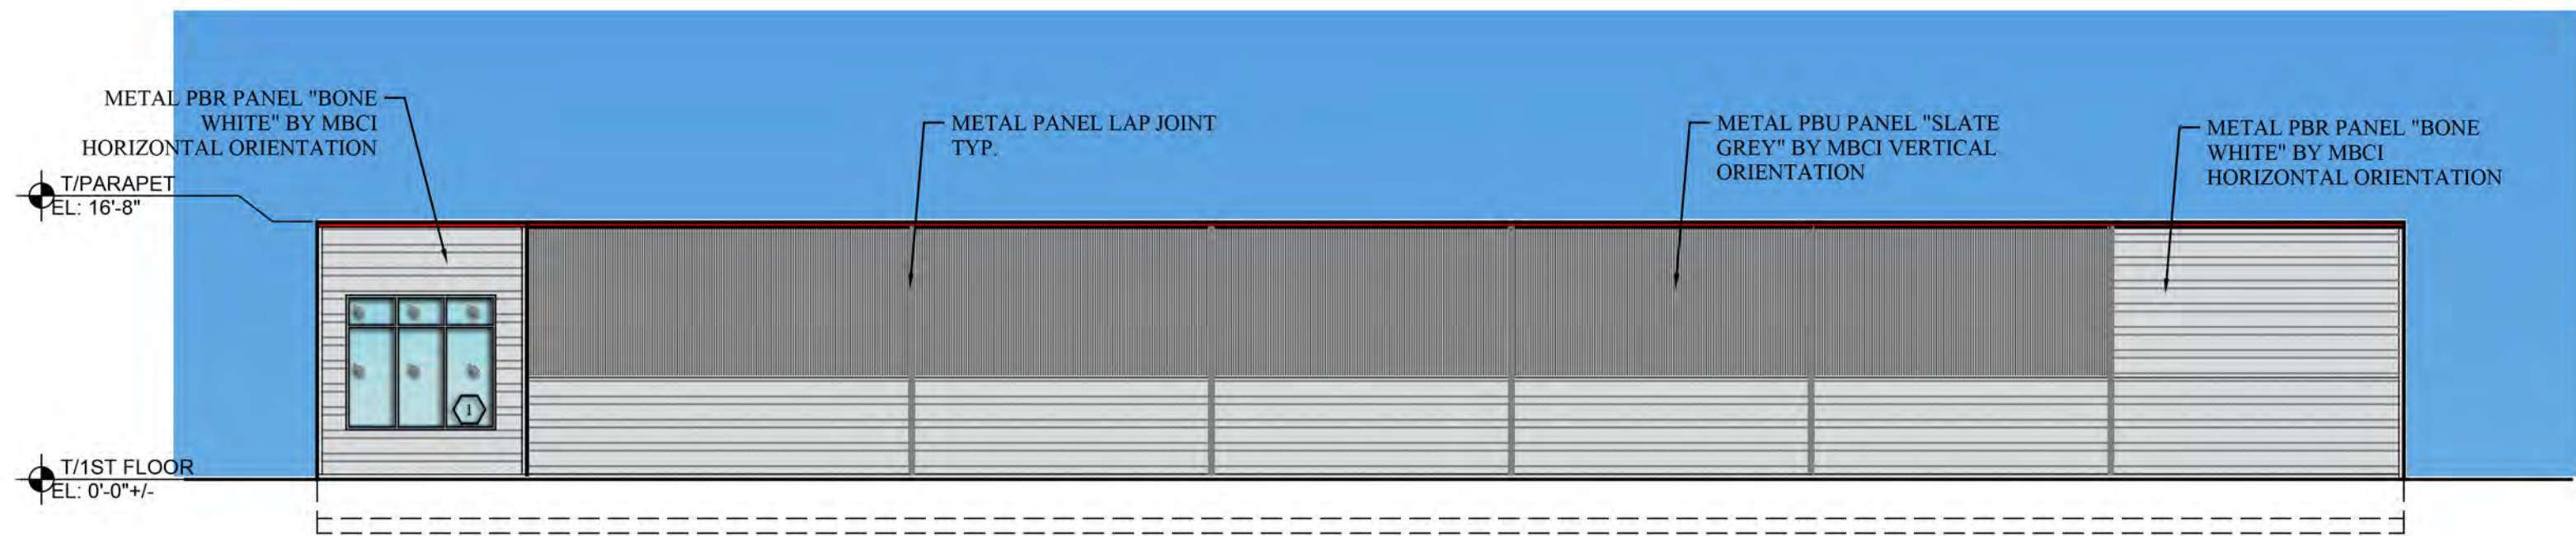


8 BUILDING 4 ELEVATION WEST
A2.4 SCALE: 3/32"=1'-0"

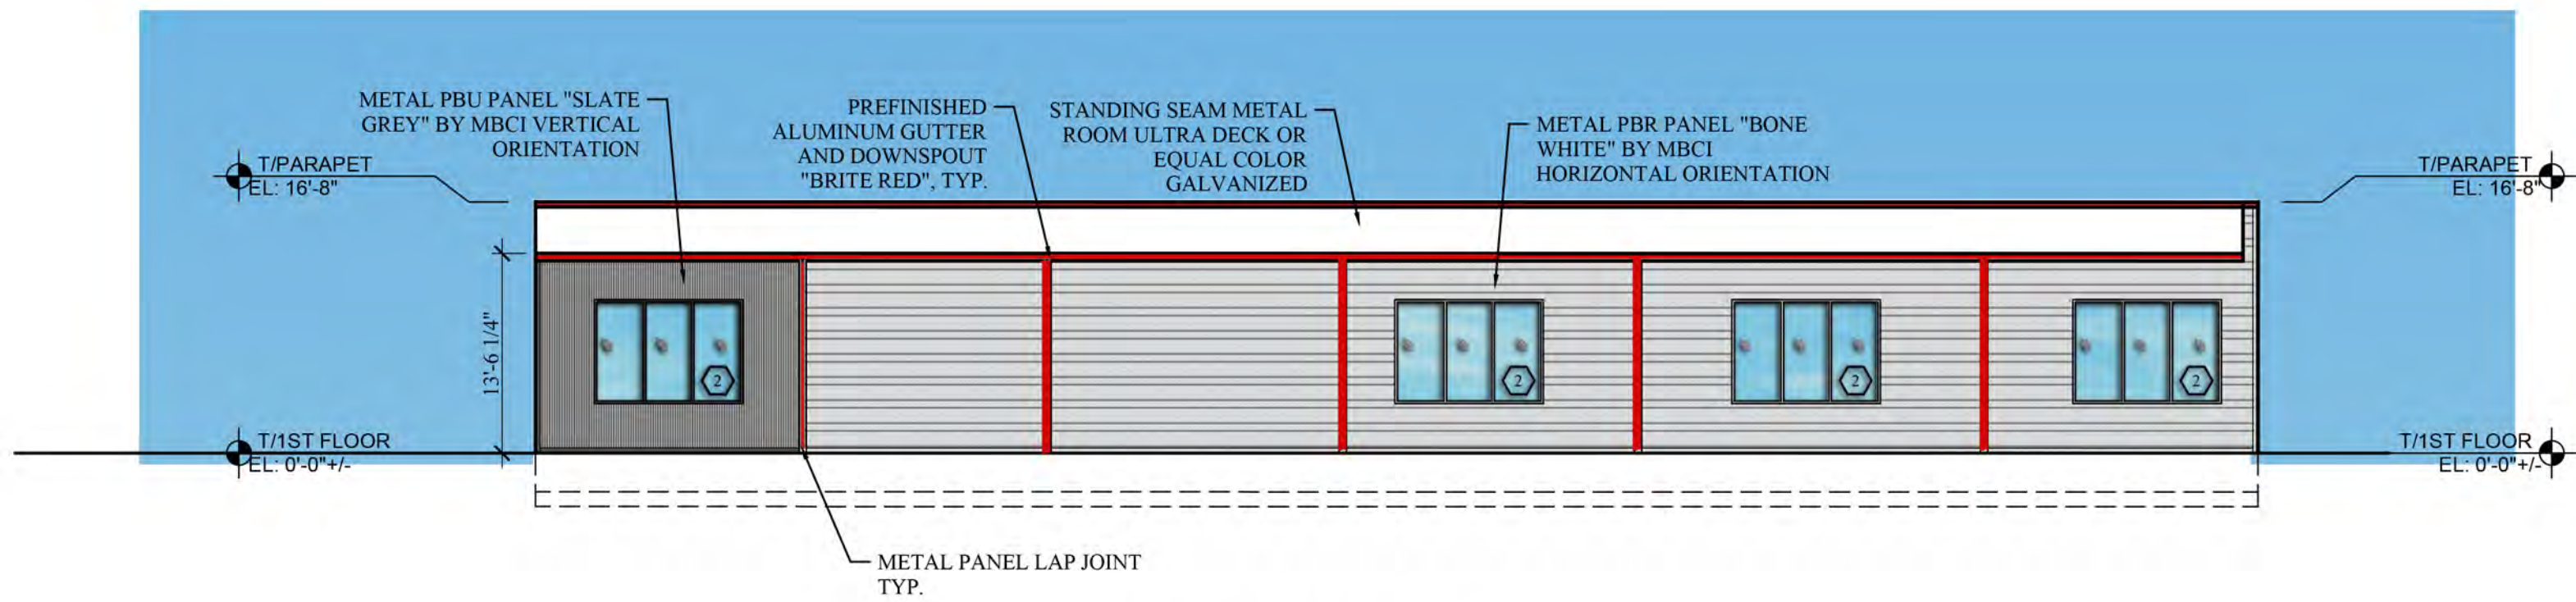


6 BUILDING 4 ELEVATION EAST
A2.4 SCALE: 3/32"=1'-0"

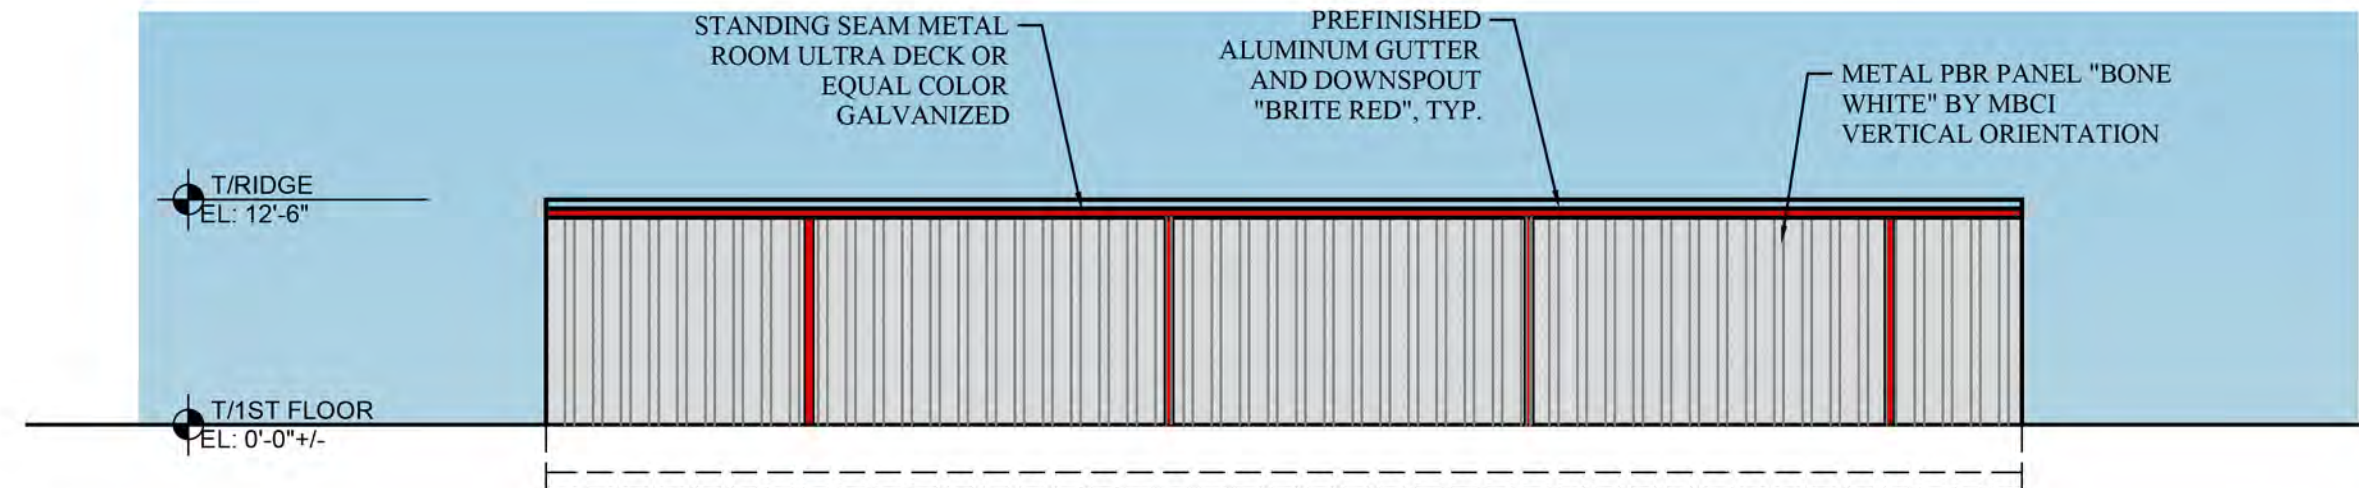


4 BUILDING 3 ELEVATION WEST
A2.4 SCALE: 3/32"=1'-0"

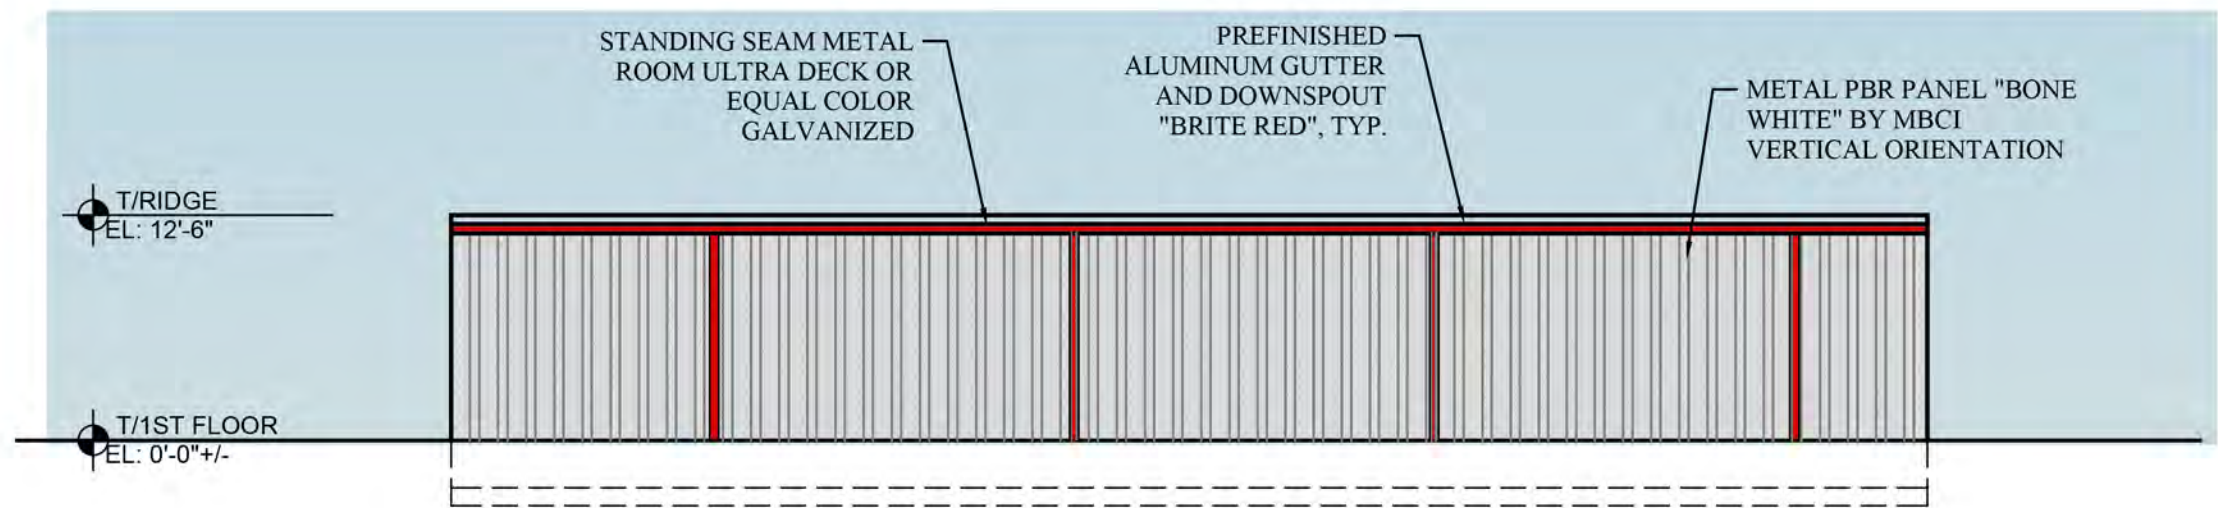


2 BUILDING 3 ELEVATION EAST
A2.4 SCALE: 3/32"=1'-0"

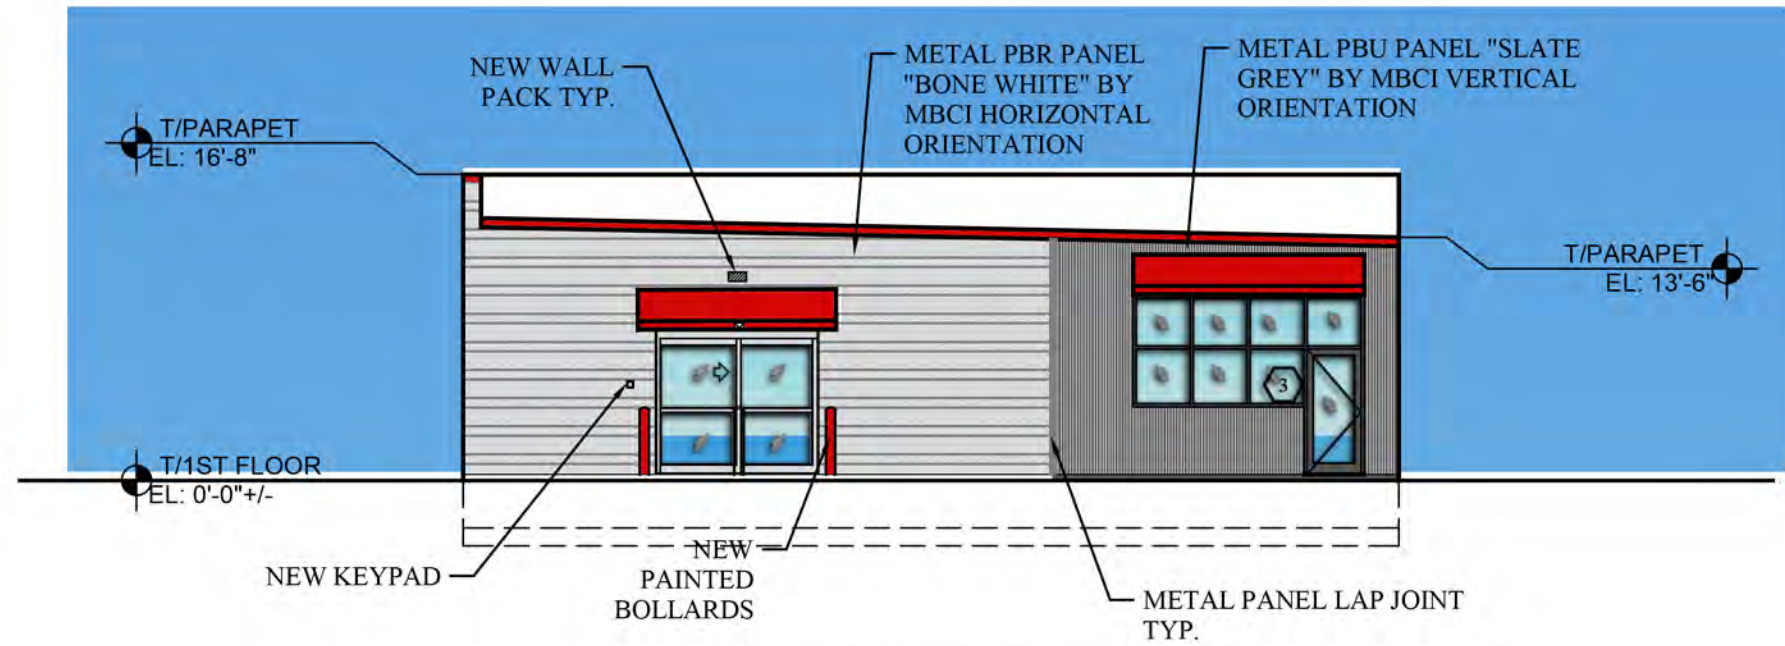


7 BUILDING 4 ELEVATION SOUTH
A2.4 SCALE: 3/32"=1'-0"

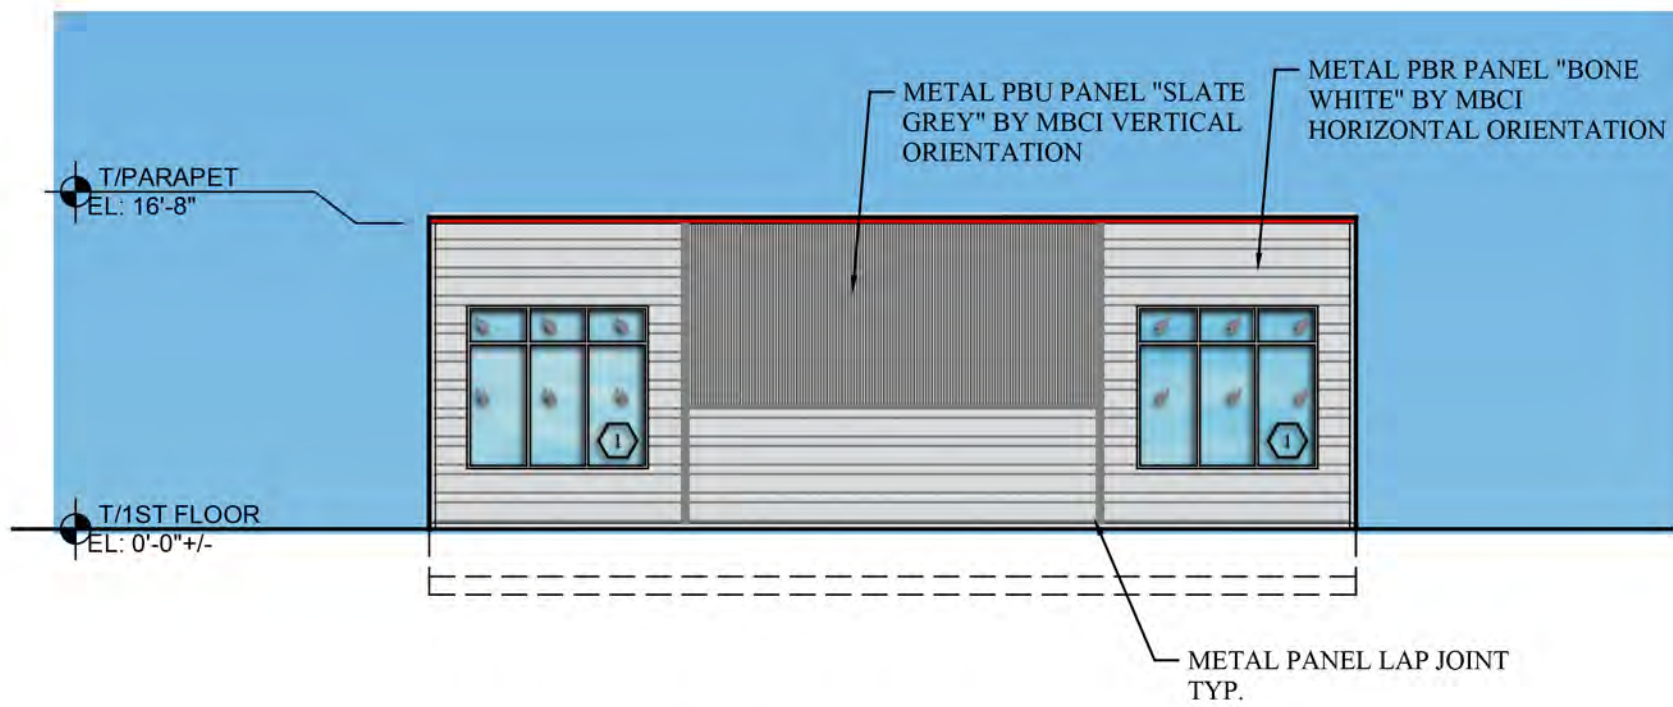

5 BUILDING 4 ELEVATION NORTH
A2.4 SCALE: 3/32"=1'-0"

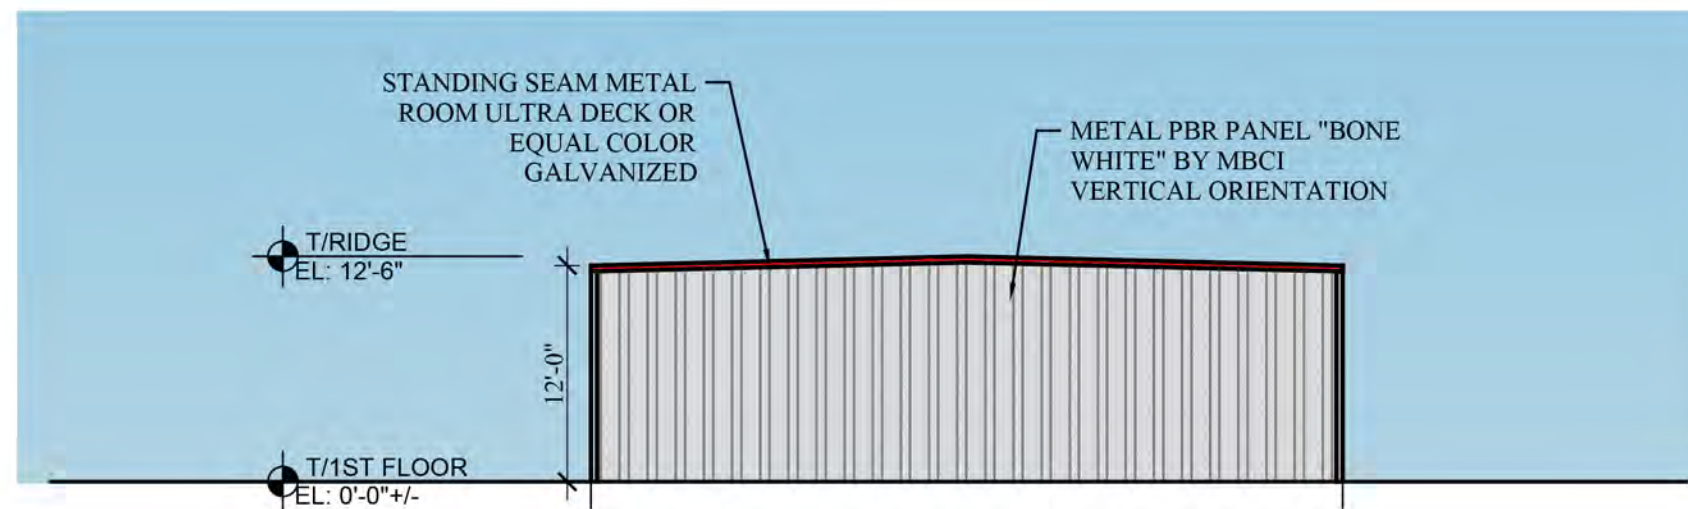

3 BUILDING 3 ELEVATION SOUTH
A2.4 SCALE: 3/32"=1'-0"

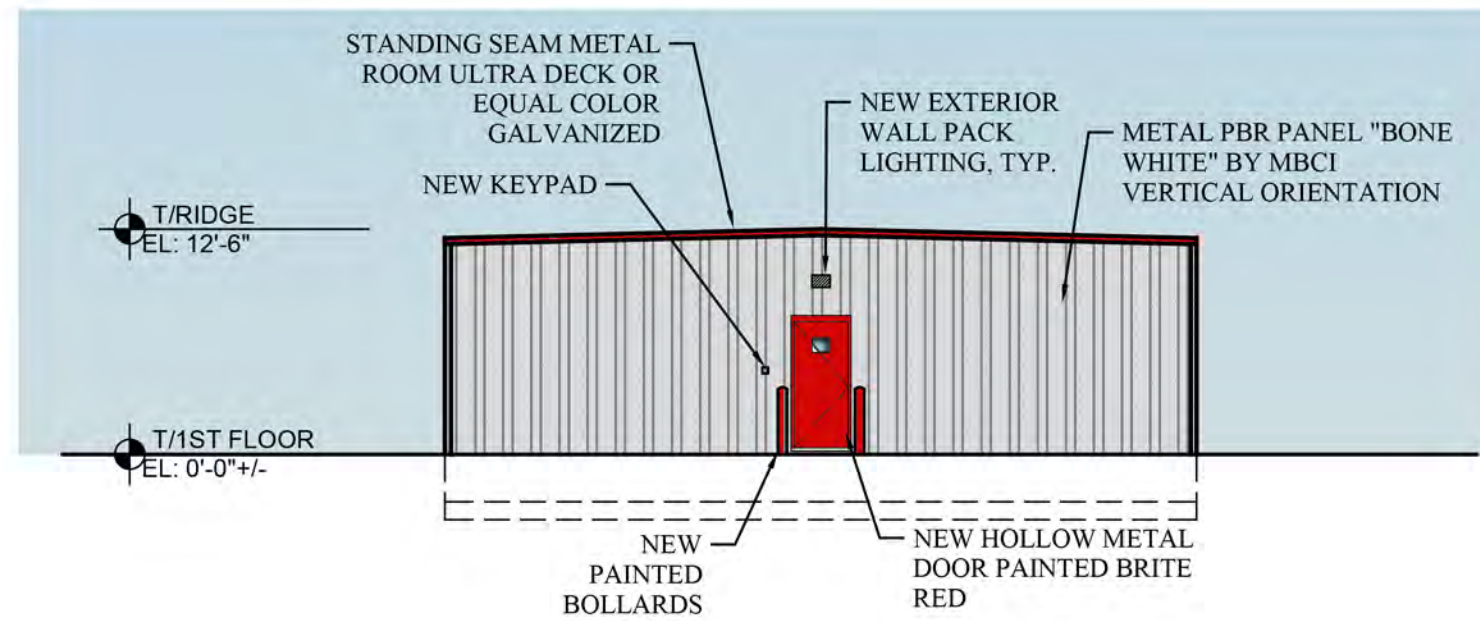

1 BUILDING 3 ELEVATION NORTH
A2.4 SCALE: 3/32"=1'-0"

Owner:
CDK DEVELOPMENT, LLC
10570 SAVANNAH CT.
HUNTLEY IL, 60142

Structural:

Civil:
BTM ENGINEERING, INC
3001 TAYLOR SPRINGS DRIVE
LOUISVILLE, KY 40220

MEP:

NEVILLE
ENGINEERING SERVICE, INC.
23661 ADAMS CT., PLAINFIELD IL 615-200-3844

Architect:
MJPRICE ARCHITECTS, LLC
6400 TREMONT STREET
WILLOWBROOK, IL 60527

NO.	DATE	ISSUE DESCRIPTION
1	06-20-20	ISSUE FOR PERMIT

Project Name:

**MIX AVENUE
STORAGE**

Project Location

632-640 W MIX AVENUE
LOUISVILLE, KENTUCKY 40208

Drawing Name

**BUILDING 3 & BUILDING 4
EXTERIOR ELEVATIONS**


Date:

Seal


Drawing No.

A2.4


20-CAT3-0013

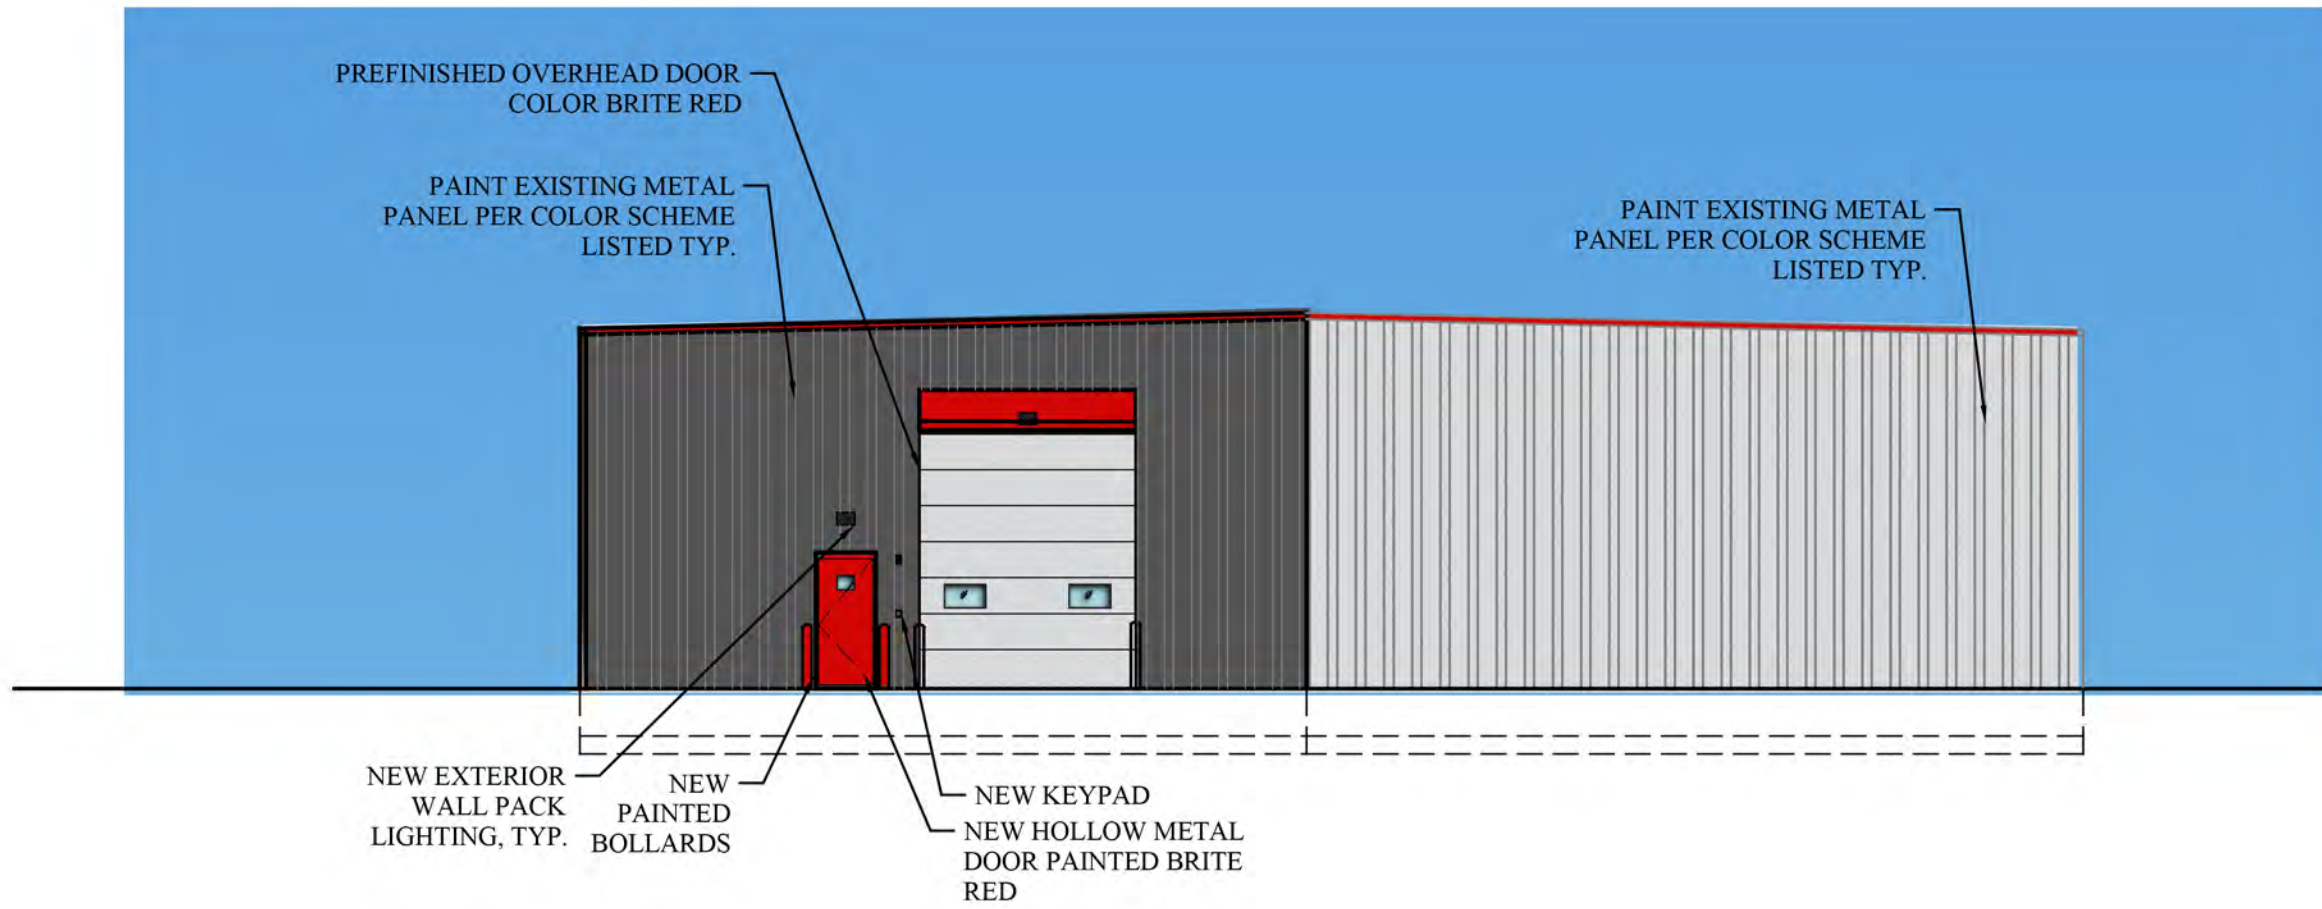


4 BUILDING 2 ELEVATION WEST
A2.3 SCALE: 3/32"=1'-0"

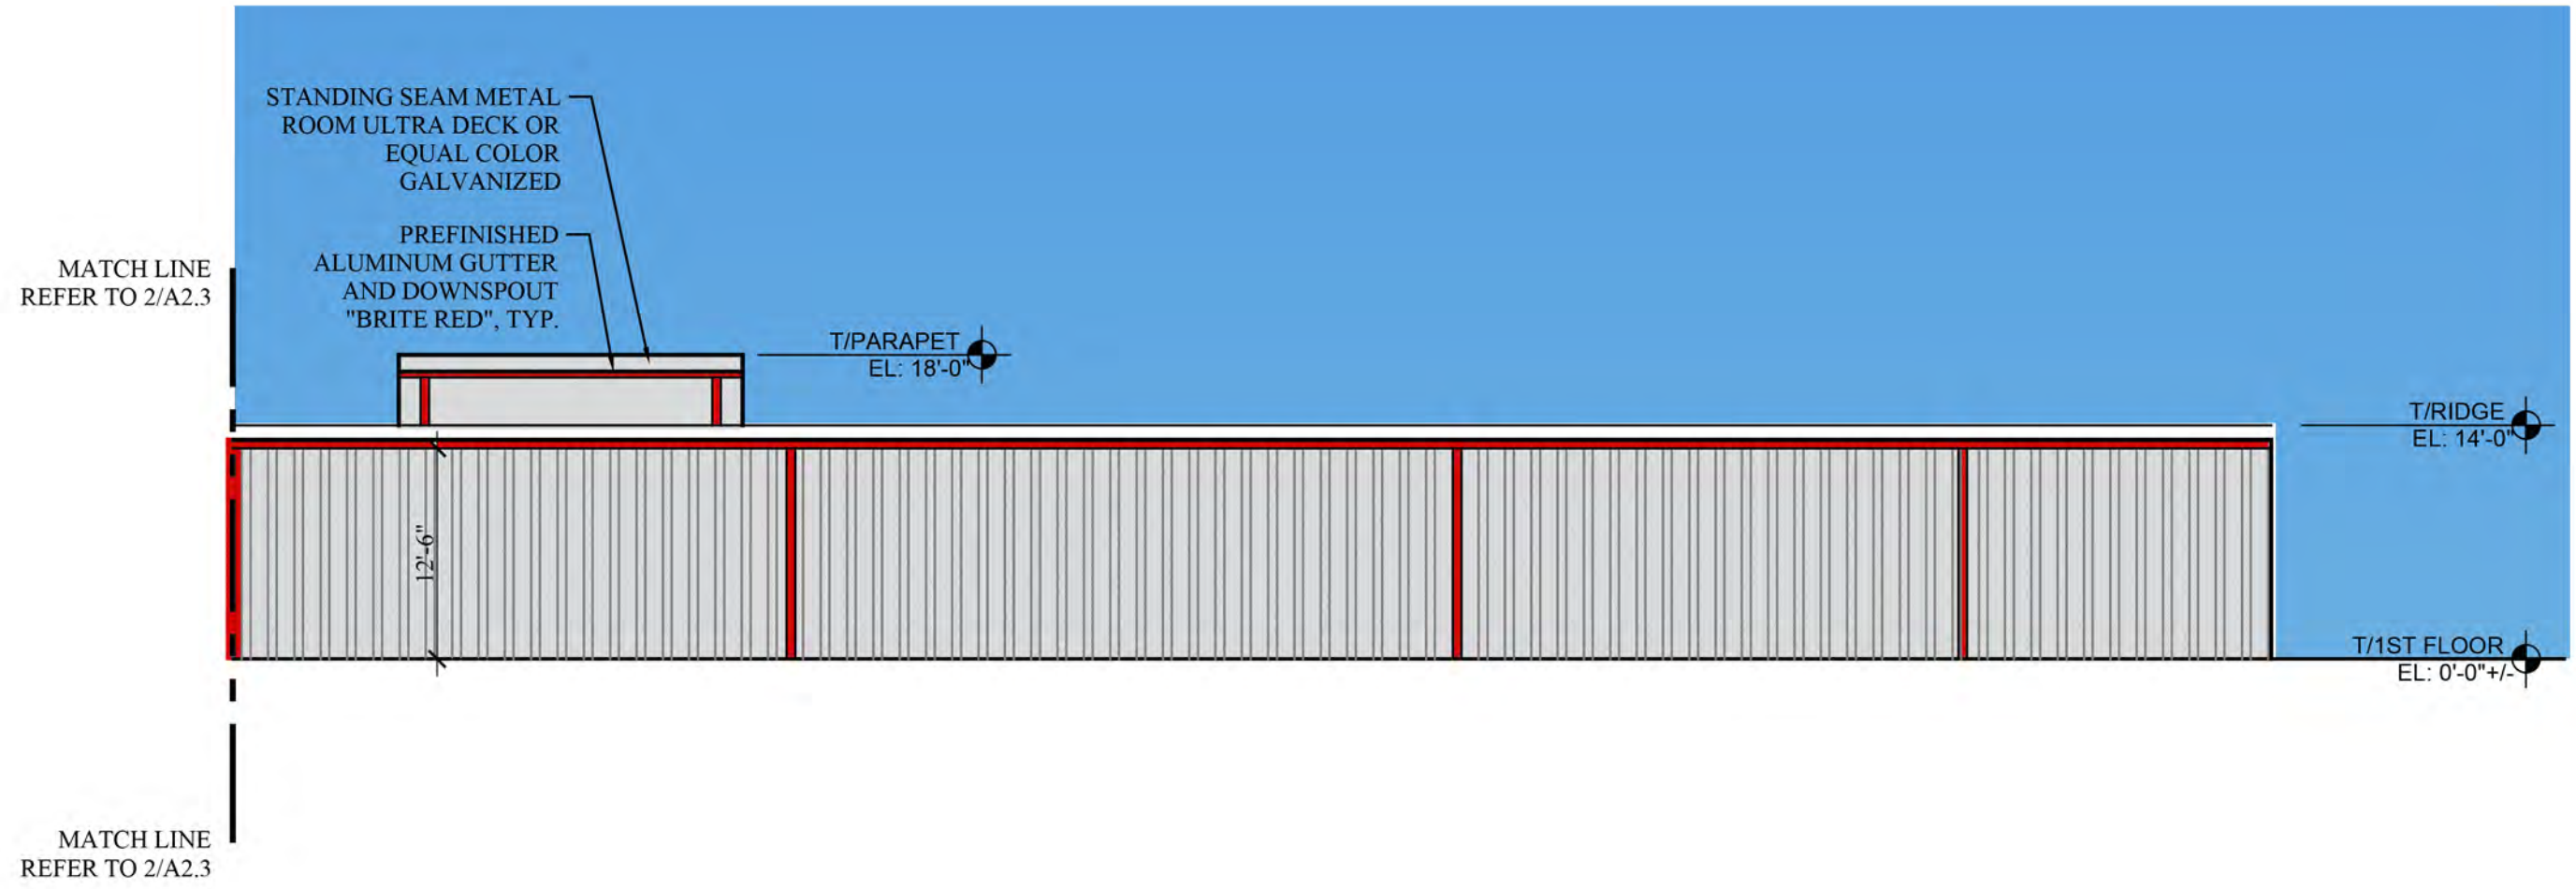

3 BUILDING 2 ELEVATION SOUTH
A2.3 SCALE: 3/32"=1'-0"

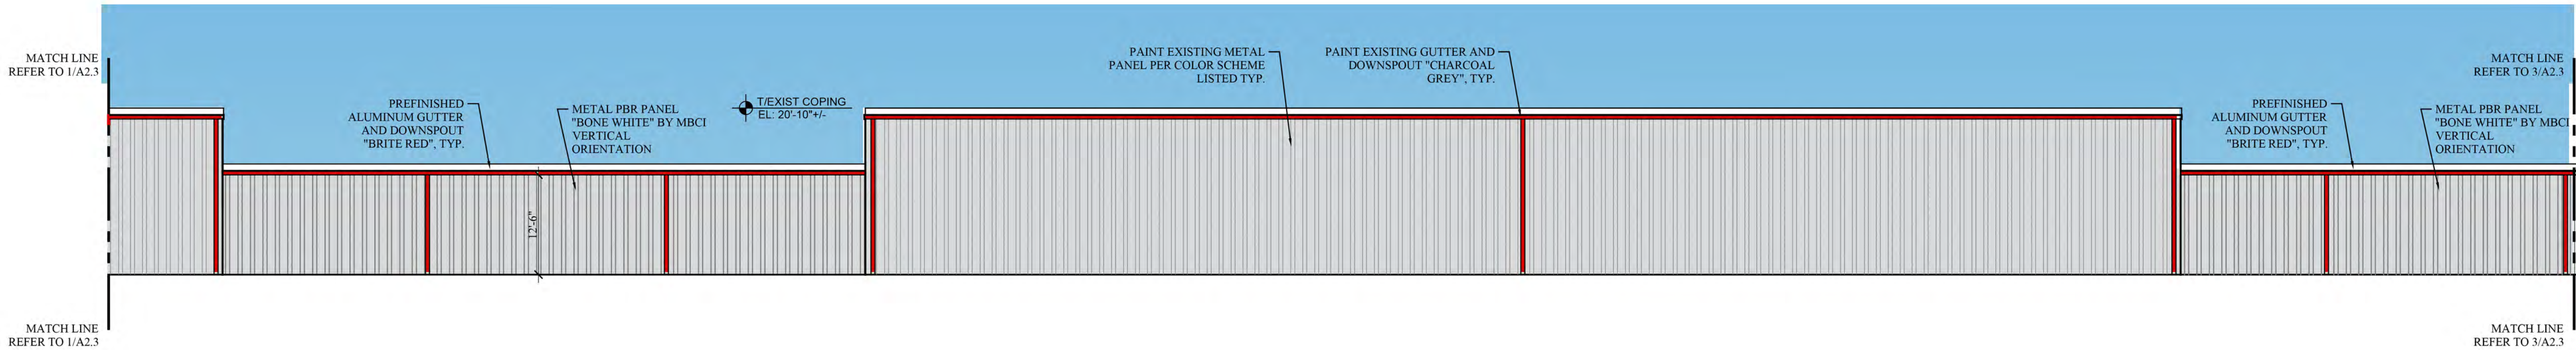

2 BUILDING 2 ELEVATION SOUTH
A2.3 SCALE: 3/32"=1'-0"

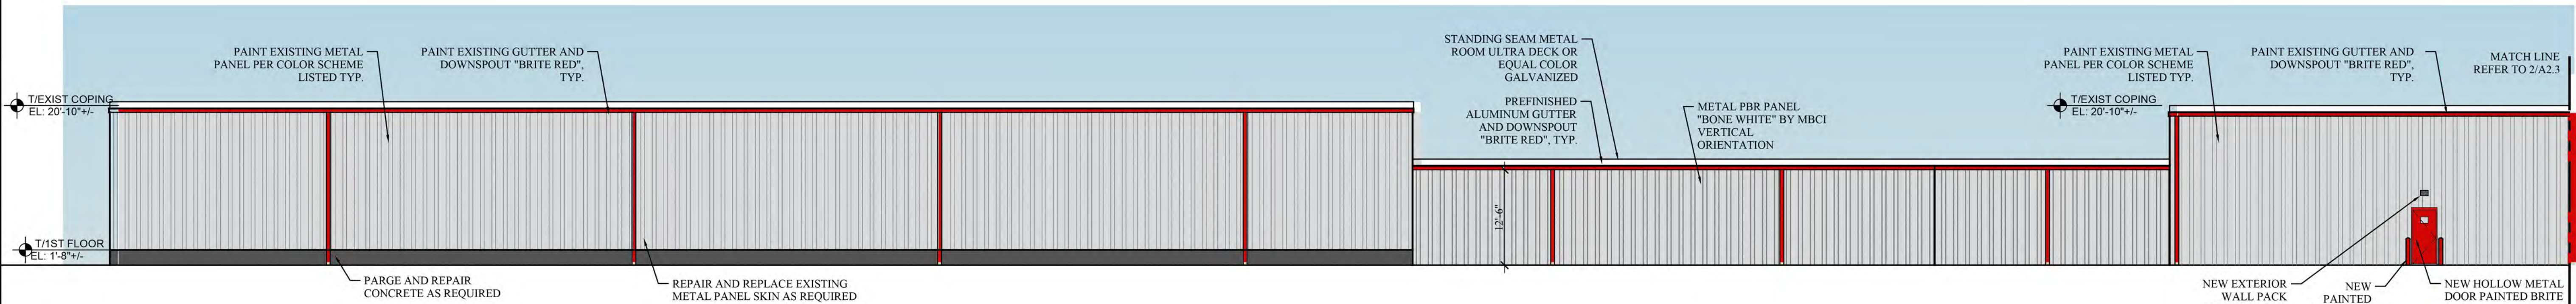

1 BUILDING 2 ELEVATION SOUTH
A2.3 SCALE: 3/32"=1'-0"

Owner:
CDK DEVELOPMENT, LLC
10570 SAVANNAH CT.
HUNTLEY IL, 60142

Structural:

Civil:
BTM ENGINEERING, INC
3001 TAYLOR SPRINGS DRIVE
LOUISVILLE, KY 40220

MEP:
NEVILLE
ENGINEERING SERVICE, INC.
23861 ADAMS CT., PLAINFIELD IL 815-200-3844

Architect:
MJPRICE ARCHITECTS, LLC
6400 TREMONT STREET
WILLOWBROOK, IL 60527

NO.	DATE	ISSUE DESCRIPTION
1	06-20-20	ISSUE FOR PERMIT

Project Name:


MIX AVENUE
STORAGE

Project Location
632-640 W MIX AVENUE
LOUISVILLE, KENTUCKY 40208

Drawing Name
BUILDING 2 EXTERIOR ELEVATIONS


Date: Seal

Drawing No.
A2.3

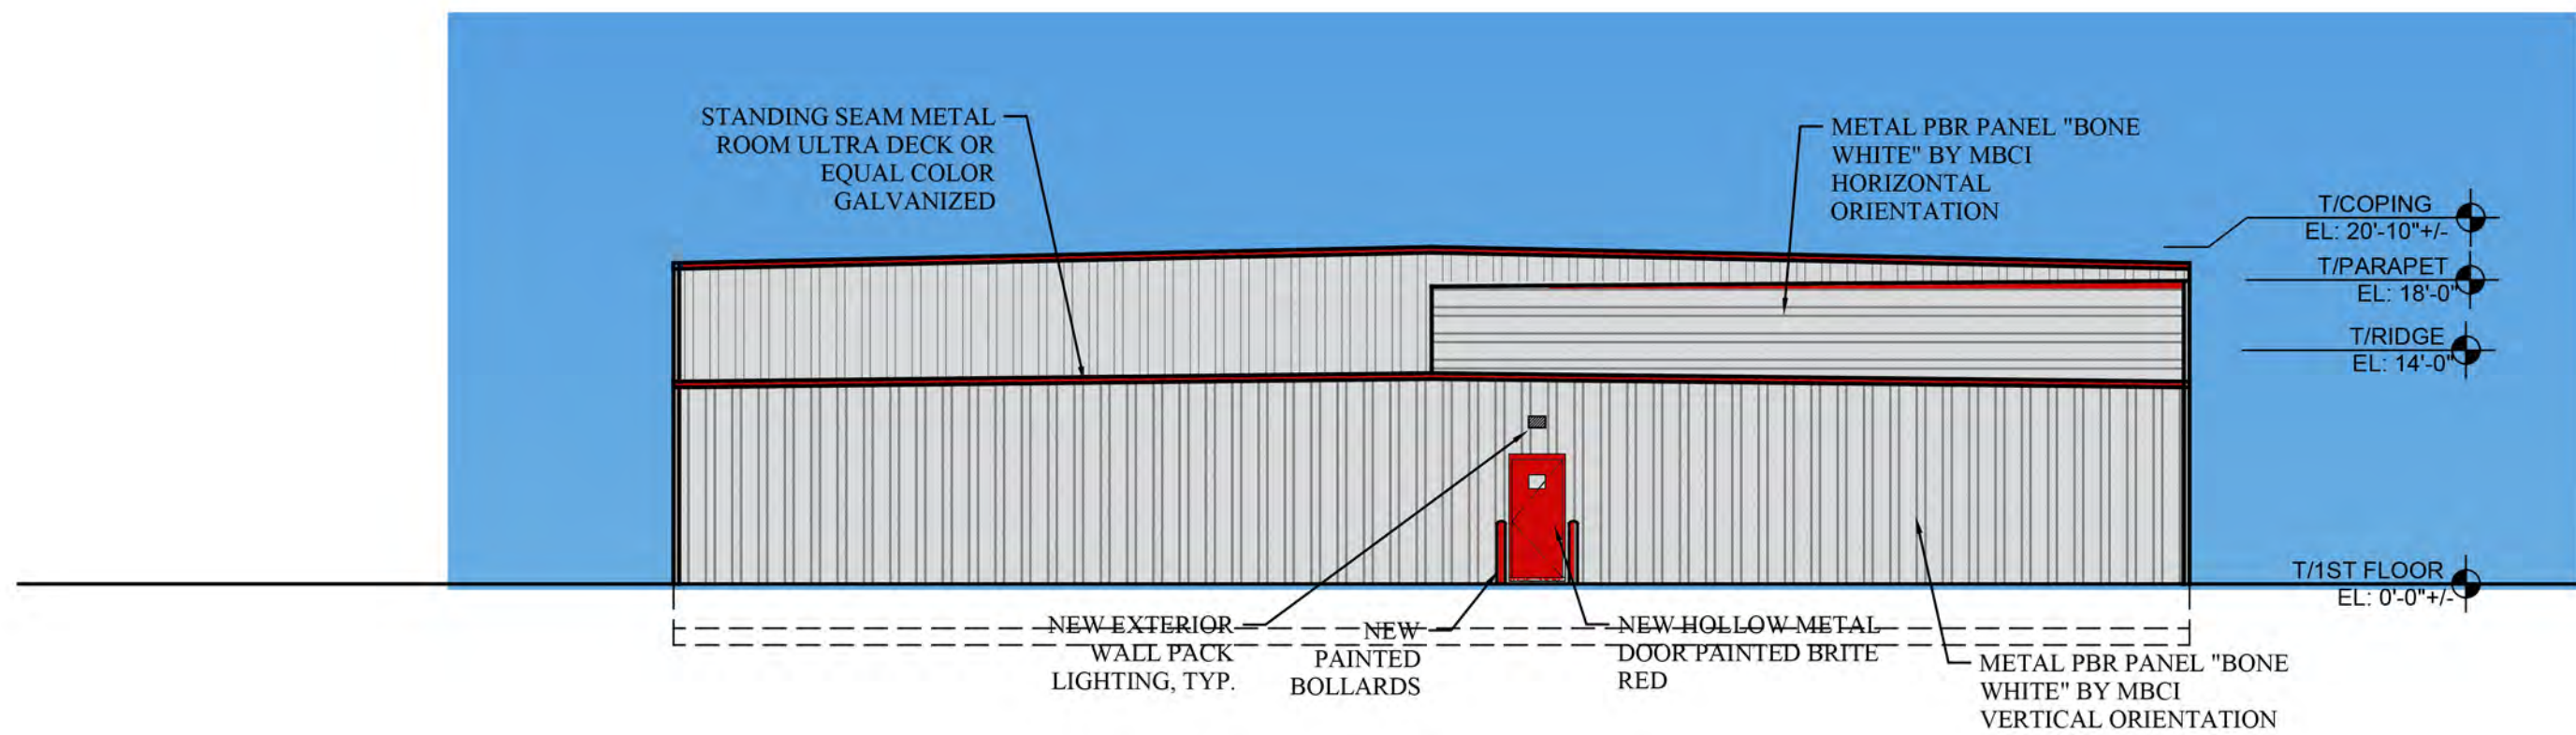


4 BUILDING 2 ELEVATION EAST

A2.2 SCALE: 3/32"=1'-0"

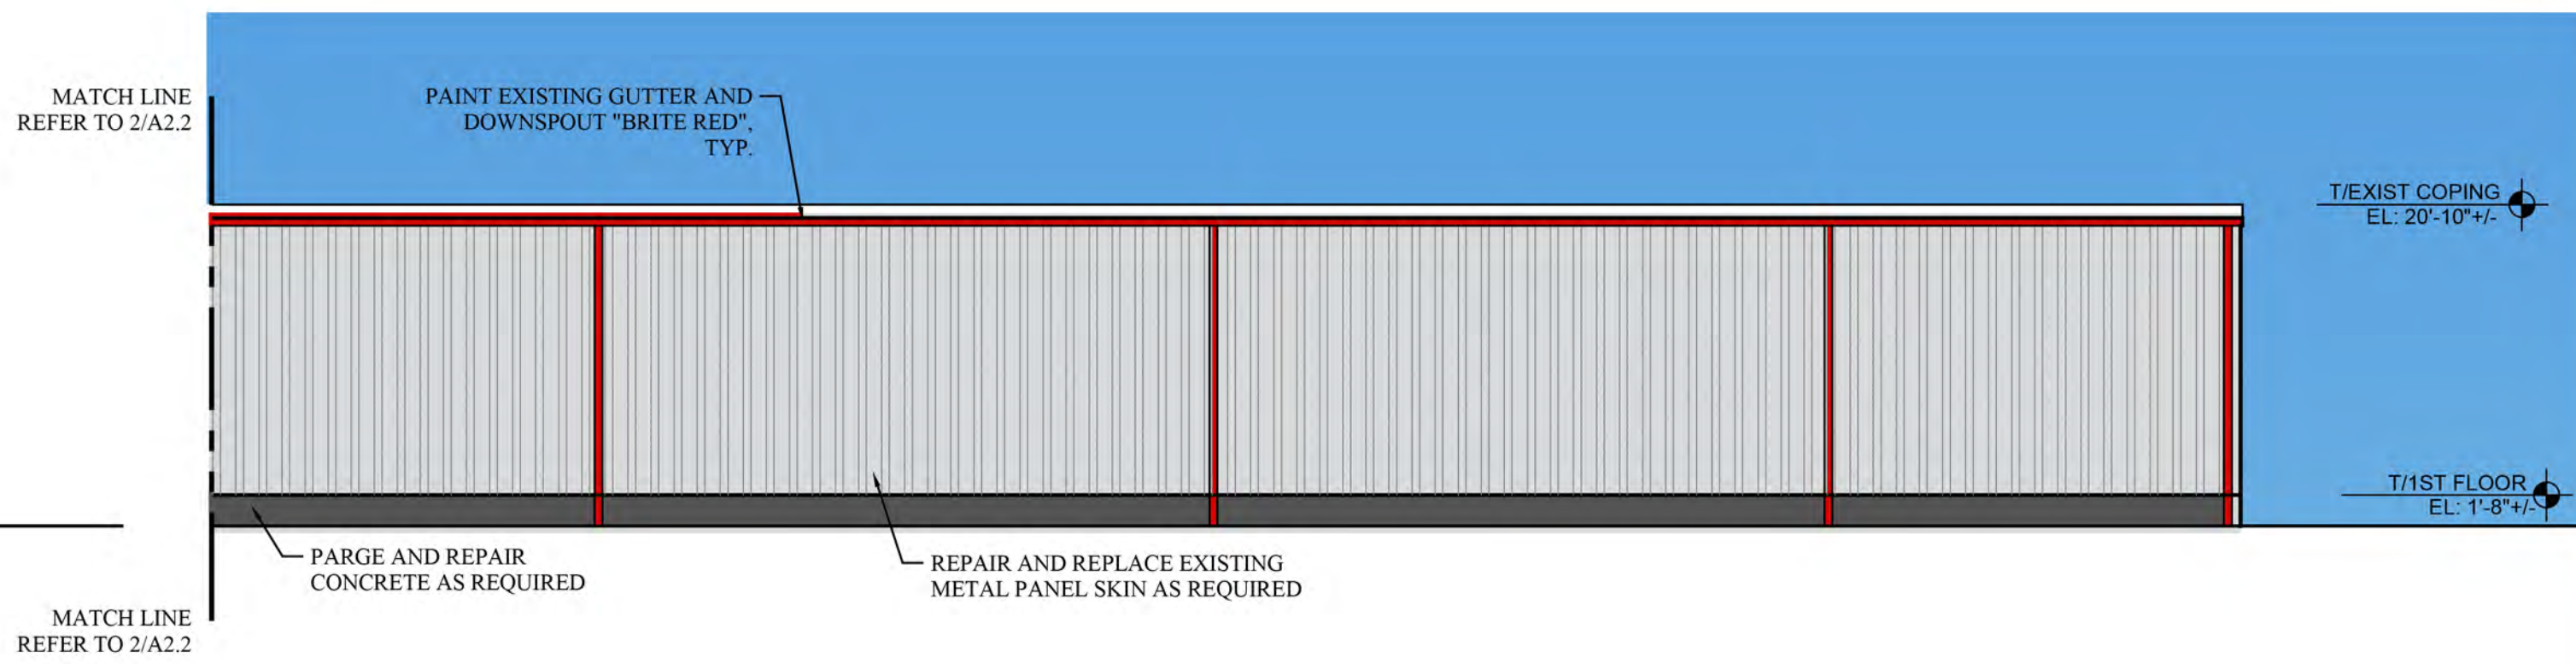


3 BUILDING 2 ELEVATION NORTH

A2.2 SCALE: 3/32"=1'-0"

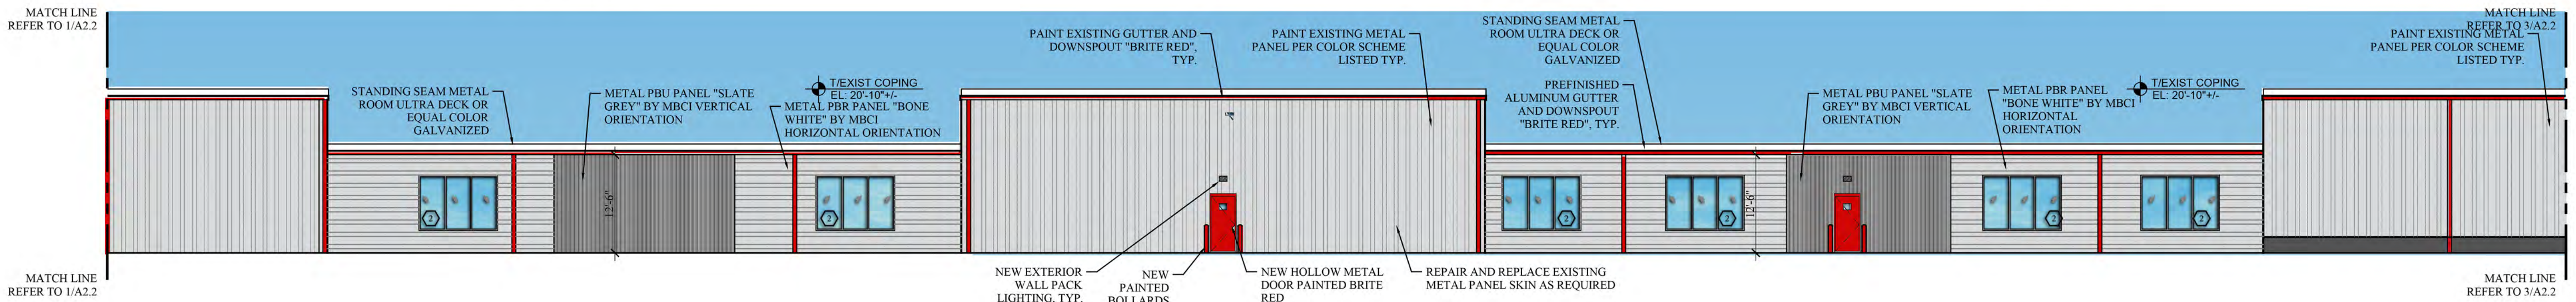

2 BUILDING 2 ELEVATION NORTH

A2.1 SCALE: 3/32"=1'-0"

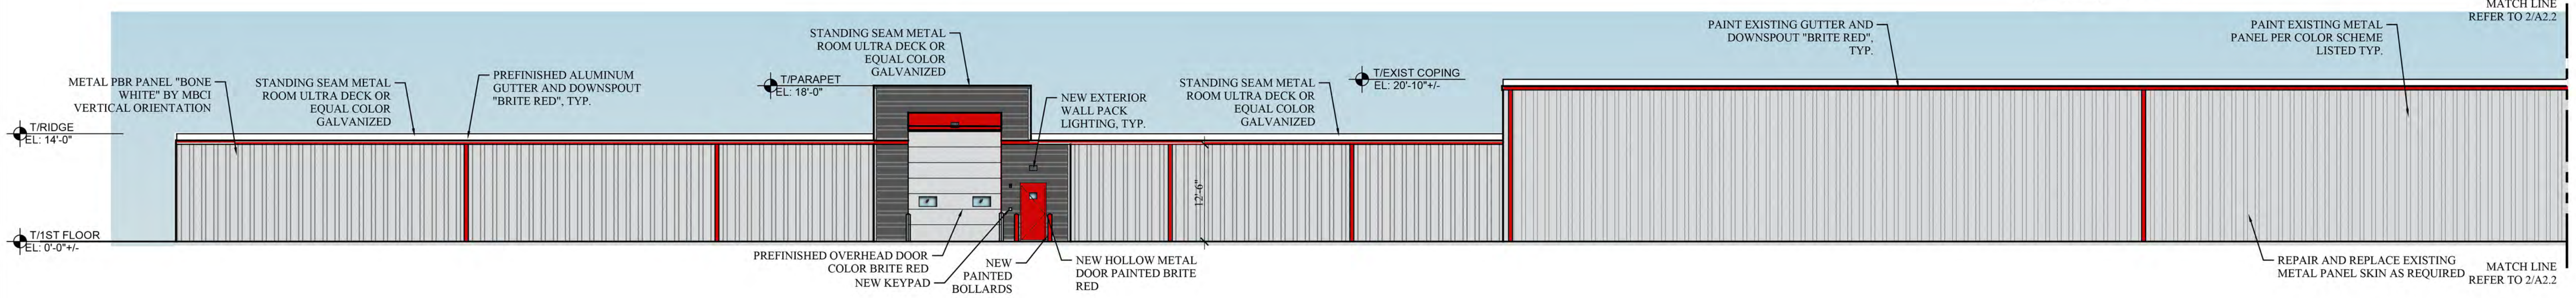

1 BUILDING 2 ELEVATION NORTH

A2.2 SCALE: 3/32"=1'-0"

Owner:
CDK DEVELOPMENT, LLC
10570 SAVANNAH CT.
HUNTLEY IL, 60142

Structural:

Civil:
BTM ENGINEERING, INC
3001 TAYLOR SPRINGS DRIVE
LOUISVILLE, KY 40220

MEP:
NEVILLE
ENGINEERING SERVICE, INC.
23661 ADAMS CT., PLAINFIELD IL 815-200-3844

Architect:
MJPRICE ARCHITECTS, LLC
6400 TREMONT STREET
WILLOWBROOK, IL 60527

NO.	DATE	ISSUE DESCRIPTION
1	06-20-20	ISSUE FOR PERMIT

Project Name:

MIX AVENUE
STORAGE







Project Location
632-640 W MIX AVENUE
LOUISVILLE, KENTUCKY 40208

Drawing Name
BUILDING 2 EXTERIOR ELEVATIONS

Date: Seal

Drawing No.

A2.2

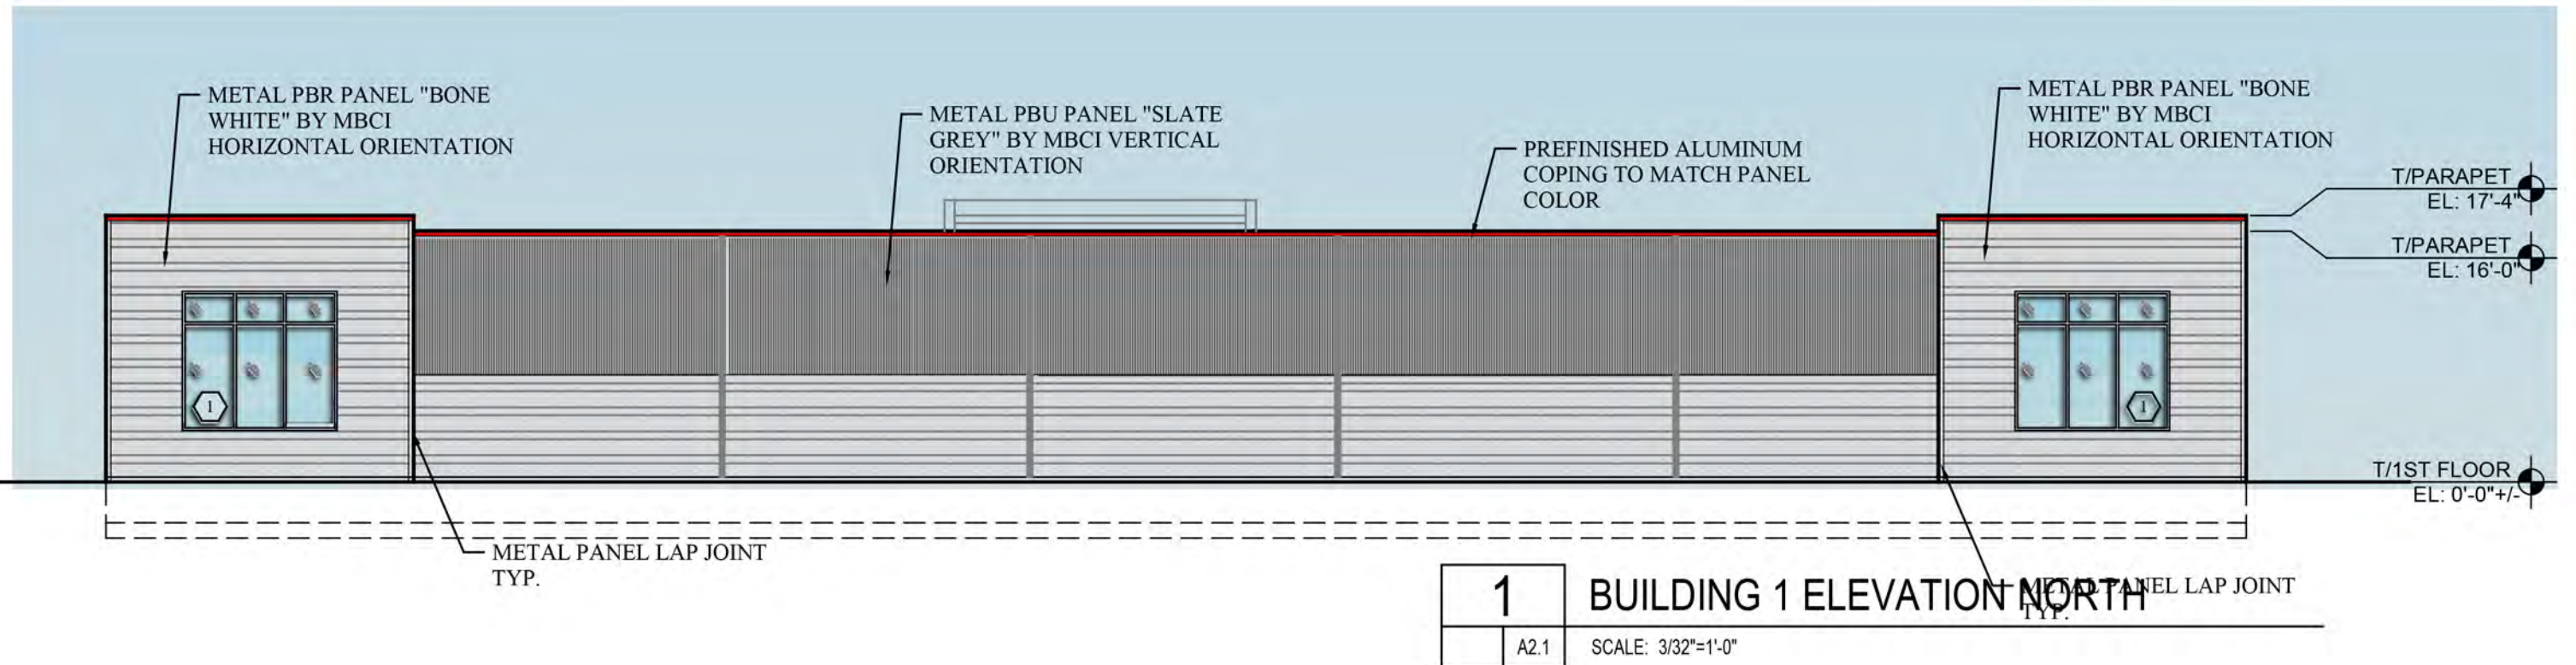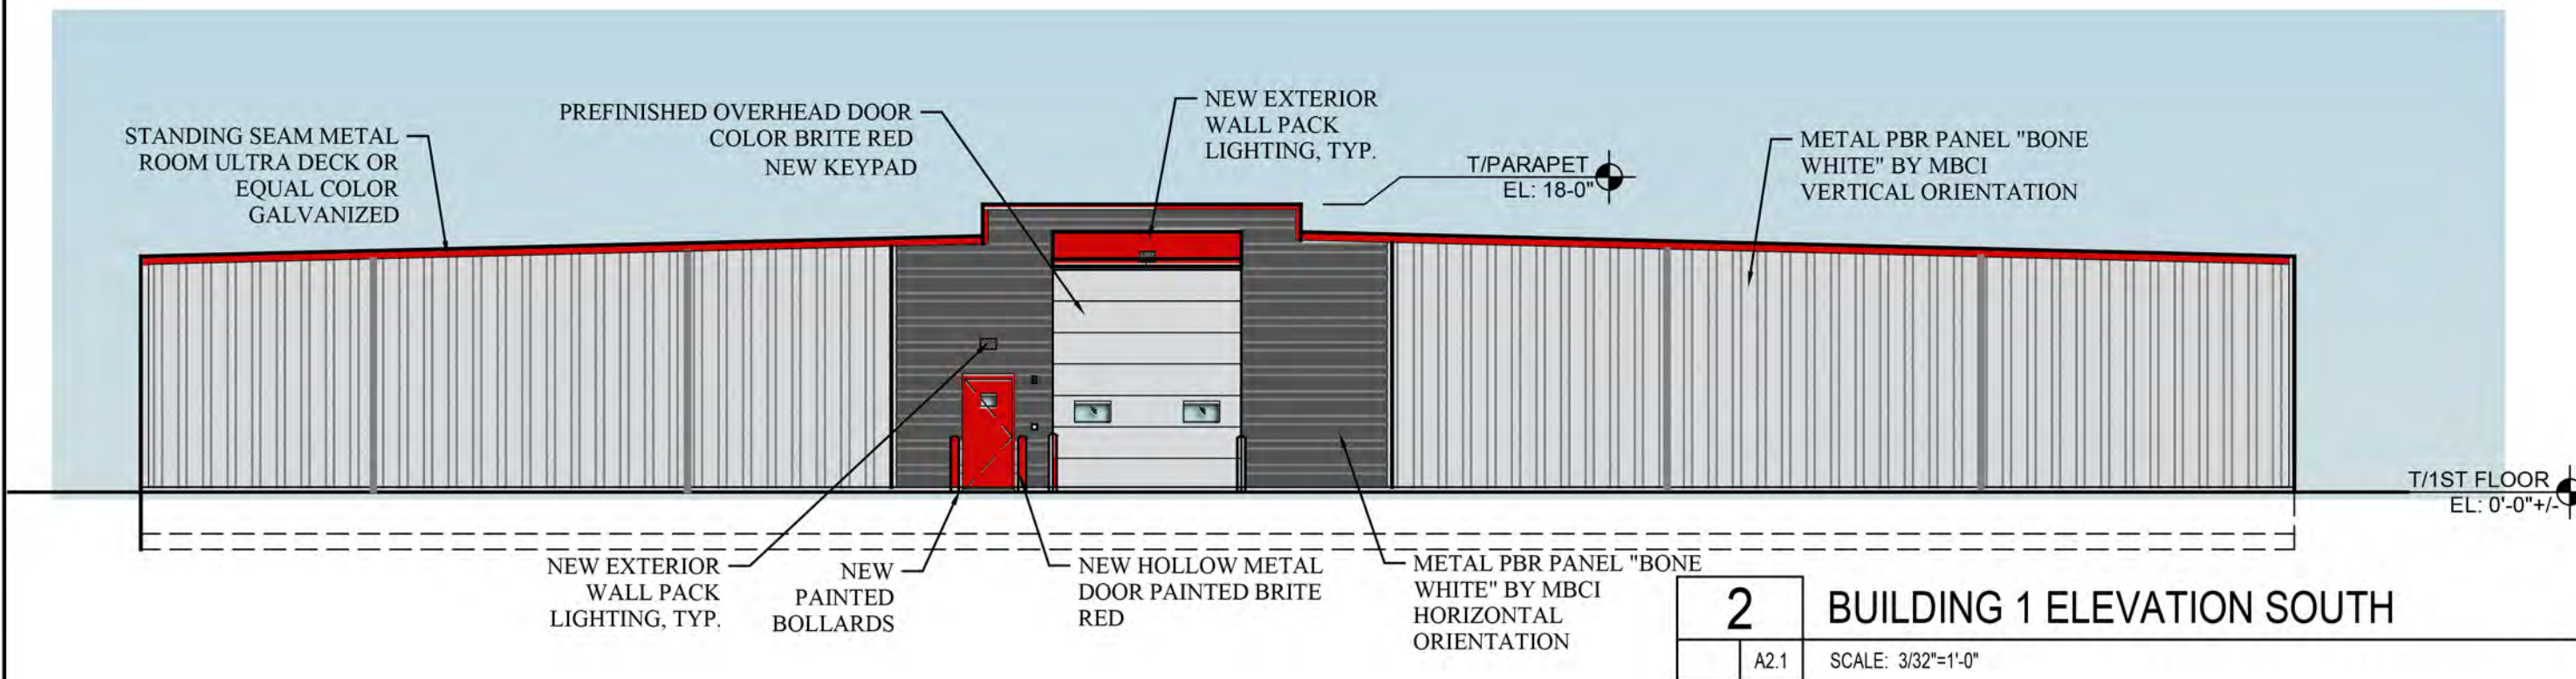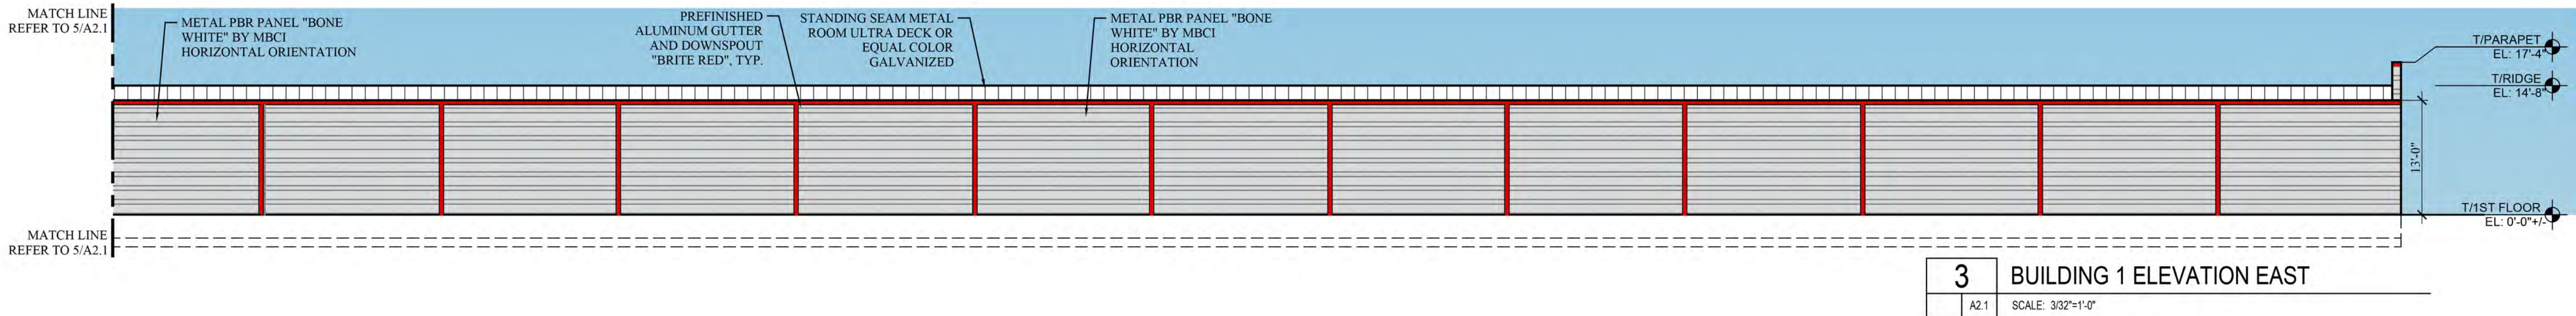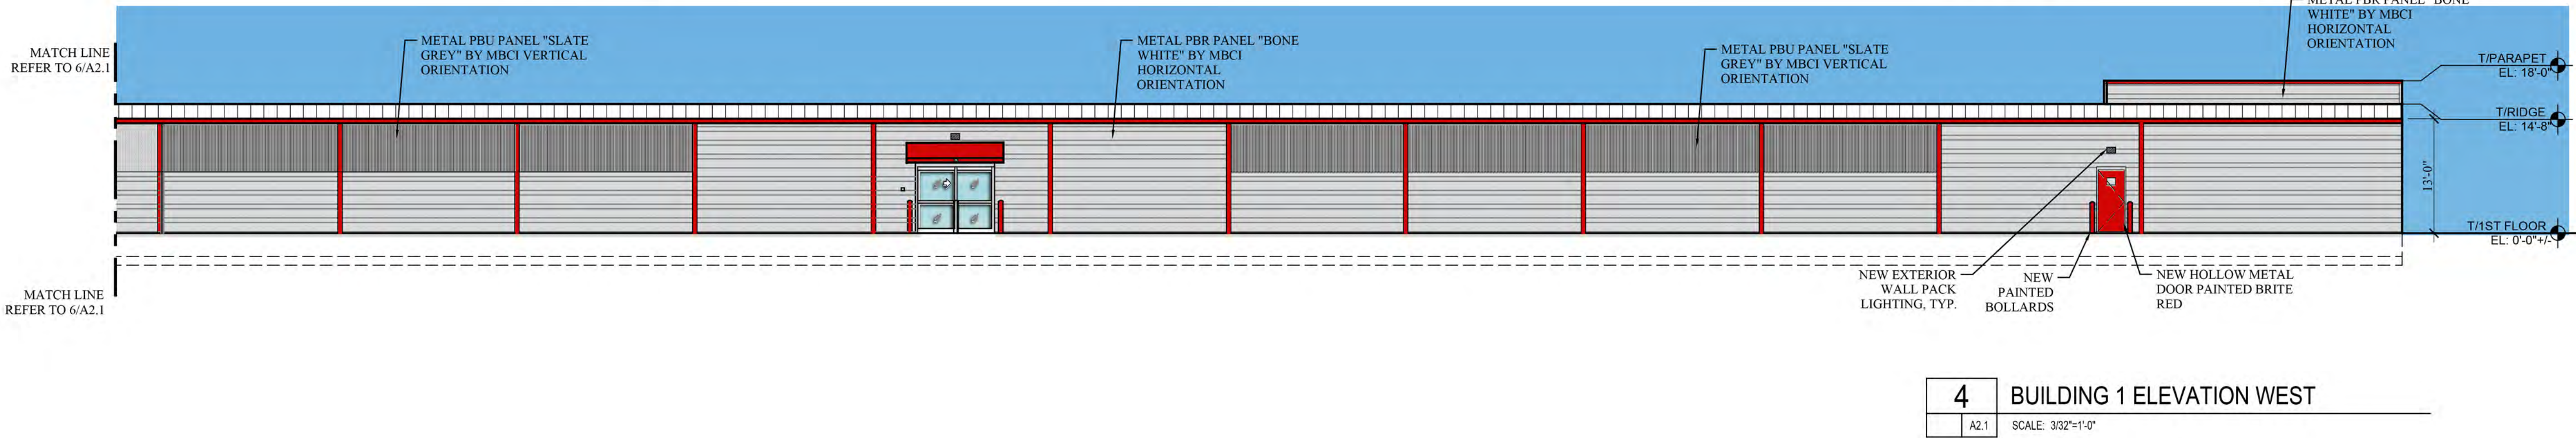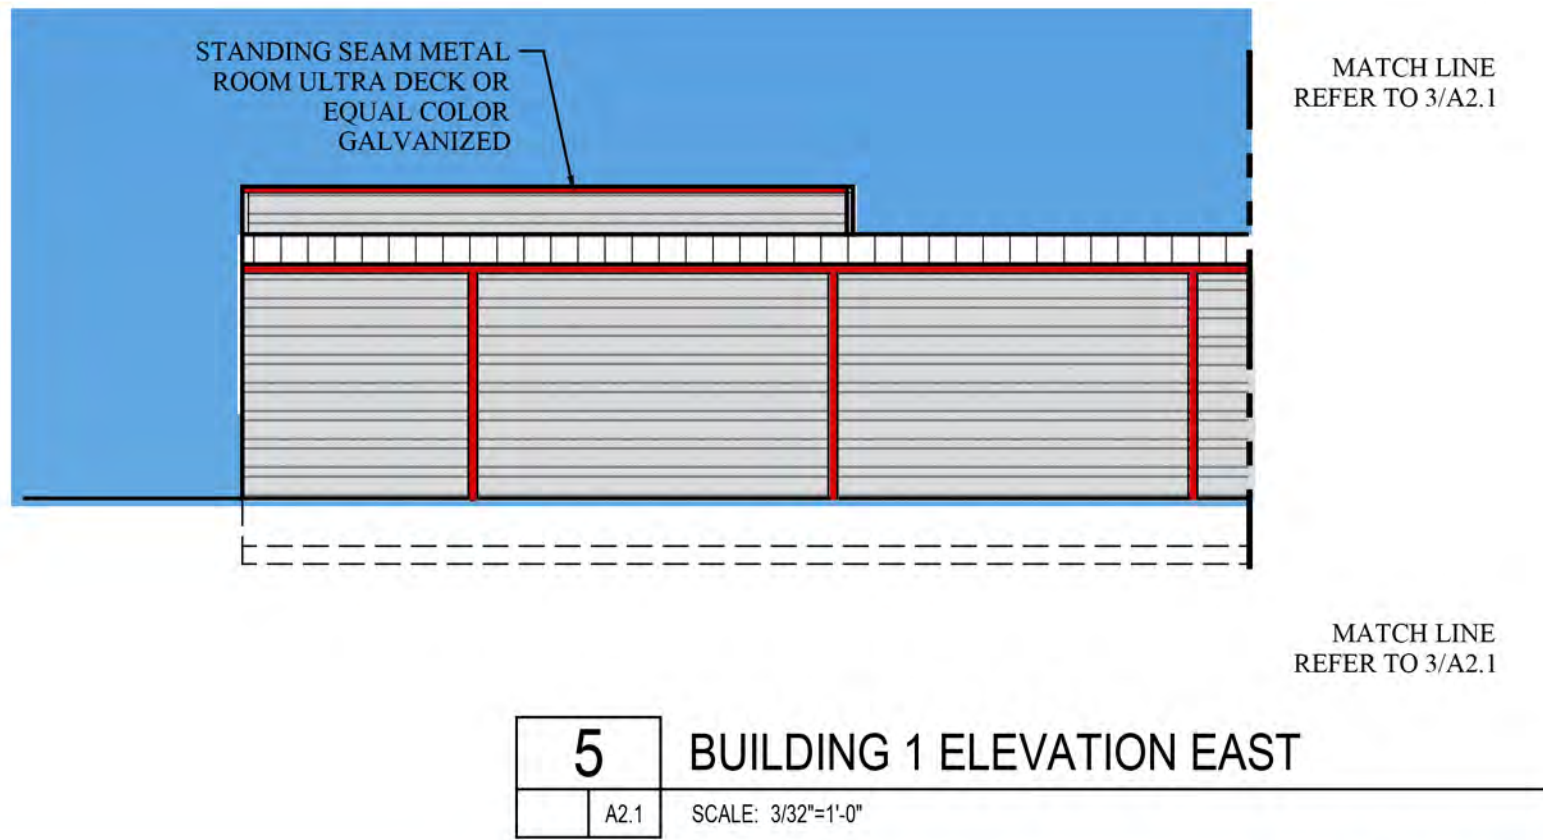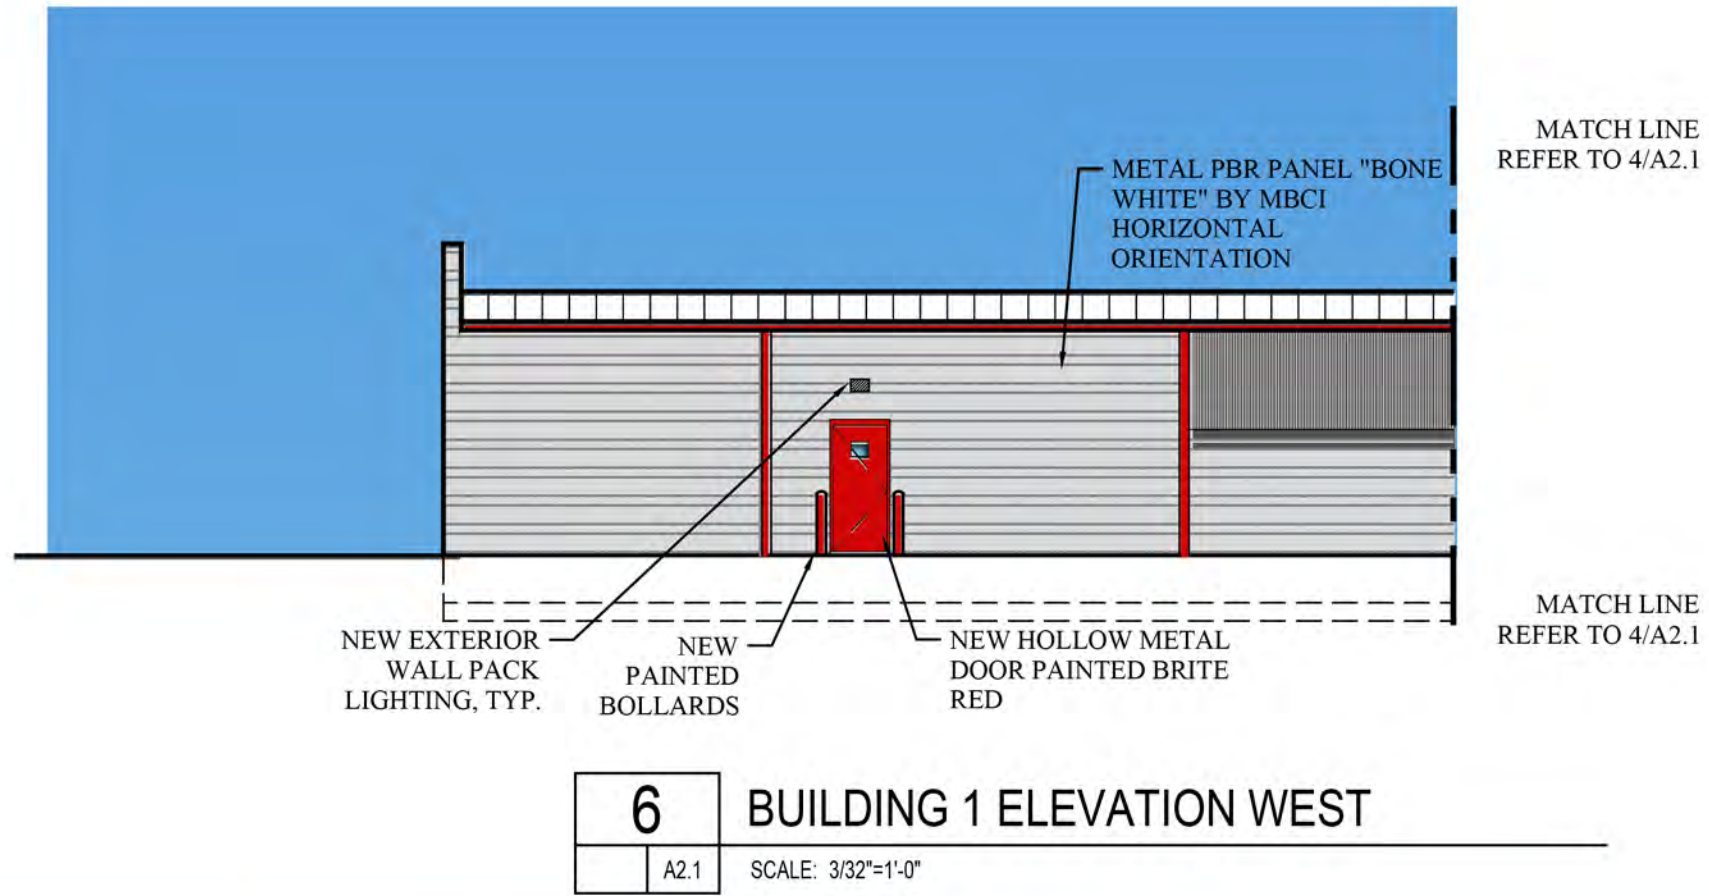

Owner:
CDK DEVELOPMENT, LLC
10570 SAVANNAH CT.
HUNTLEY IL, 60142

Structural:

Civil:
BTM ENGINEERING, INC
3001 TAYLOR SPRINGS DRIVE
LOUISVILLE, KY 40220

MEP:
NEVILLE
ENGINEERING SERVICE, INC.
23661 ADAMS CT., PLAINFIELD IL 615-299-3844

Architect:
MJPRICE ARCHITECTS, LLC
6400 TREMONT STREET
WILLOWBROOK, IL 60527

NO.	DATE	ISSUE DESCRIPTION
1	06-20-20	ISSUE FOR PERMIT

Project Name:

MIX AVENUE
STORAGE

Project Location
632-640 W MIX AVENUE
LOUISVILLE, KENTUCKY 40208

Drawing Name
BUILDING 1 EXTERIOR ELEVATIONS

Date: Seal

Drawing No.
A2.1