



REC-001
SEP 04 2020
PLANNING & DESIGN
SERVICES

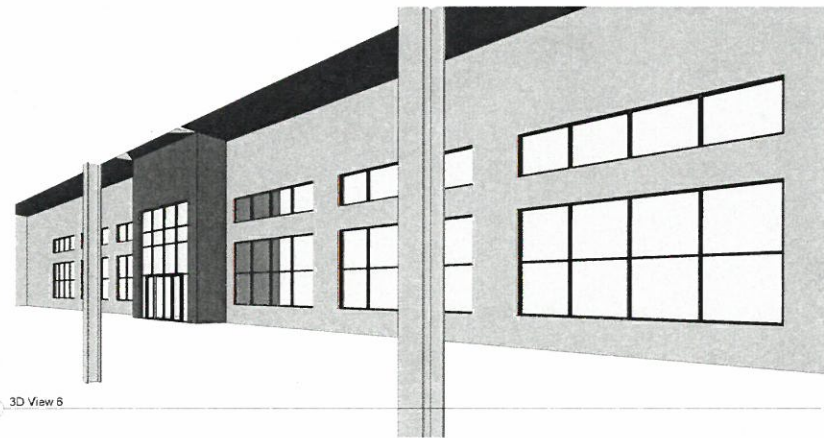

5 3D View 6

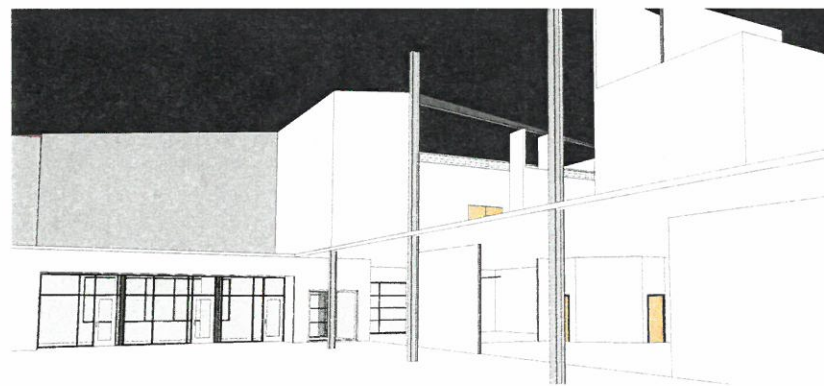


1 3D View 2



2 3D View 3



4 3D View 5

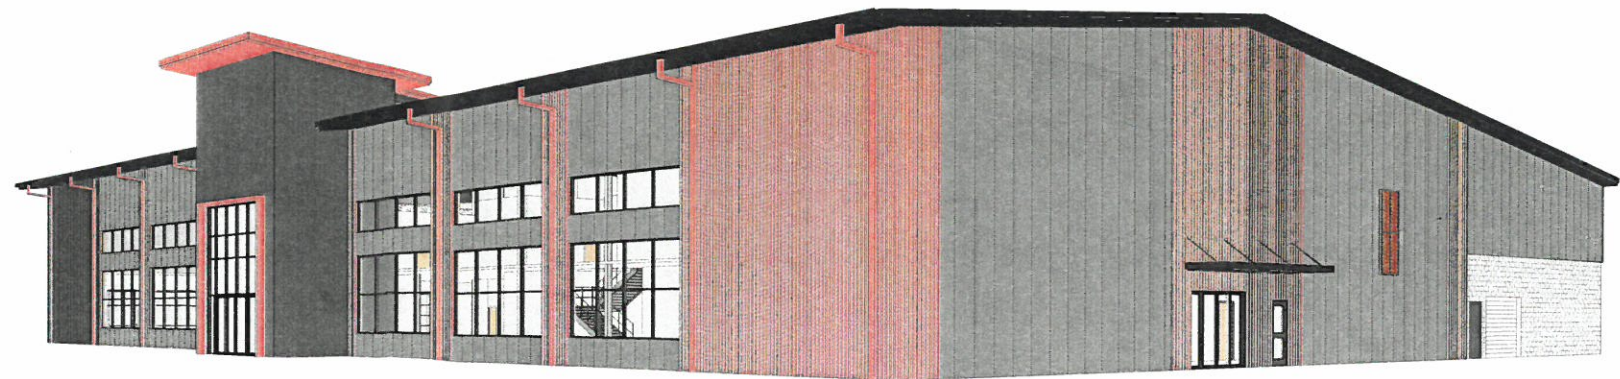

3 3D View 4

SCHEMATIC DESIGN

studio kramer architects
1231 S Shelby St Louisville, KY 40203
TEL: 502.452.1100 FAX: 502.452.1101

PERSPECTIVES
BLUEGRASS HARLEY DAVIDSON
NEW HARLEY DAVIDSON DEALERSHIP
Trent Crossling Blvd
Louisville, KY


DATE: 8/27/20
DRAWN BY: JAD
CHECKED BY: SEK
REVISIONS:

2020-35

A000

20 - DDP - 0053

SCHEMATIC DESIGN

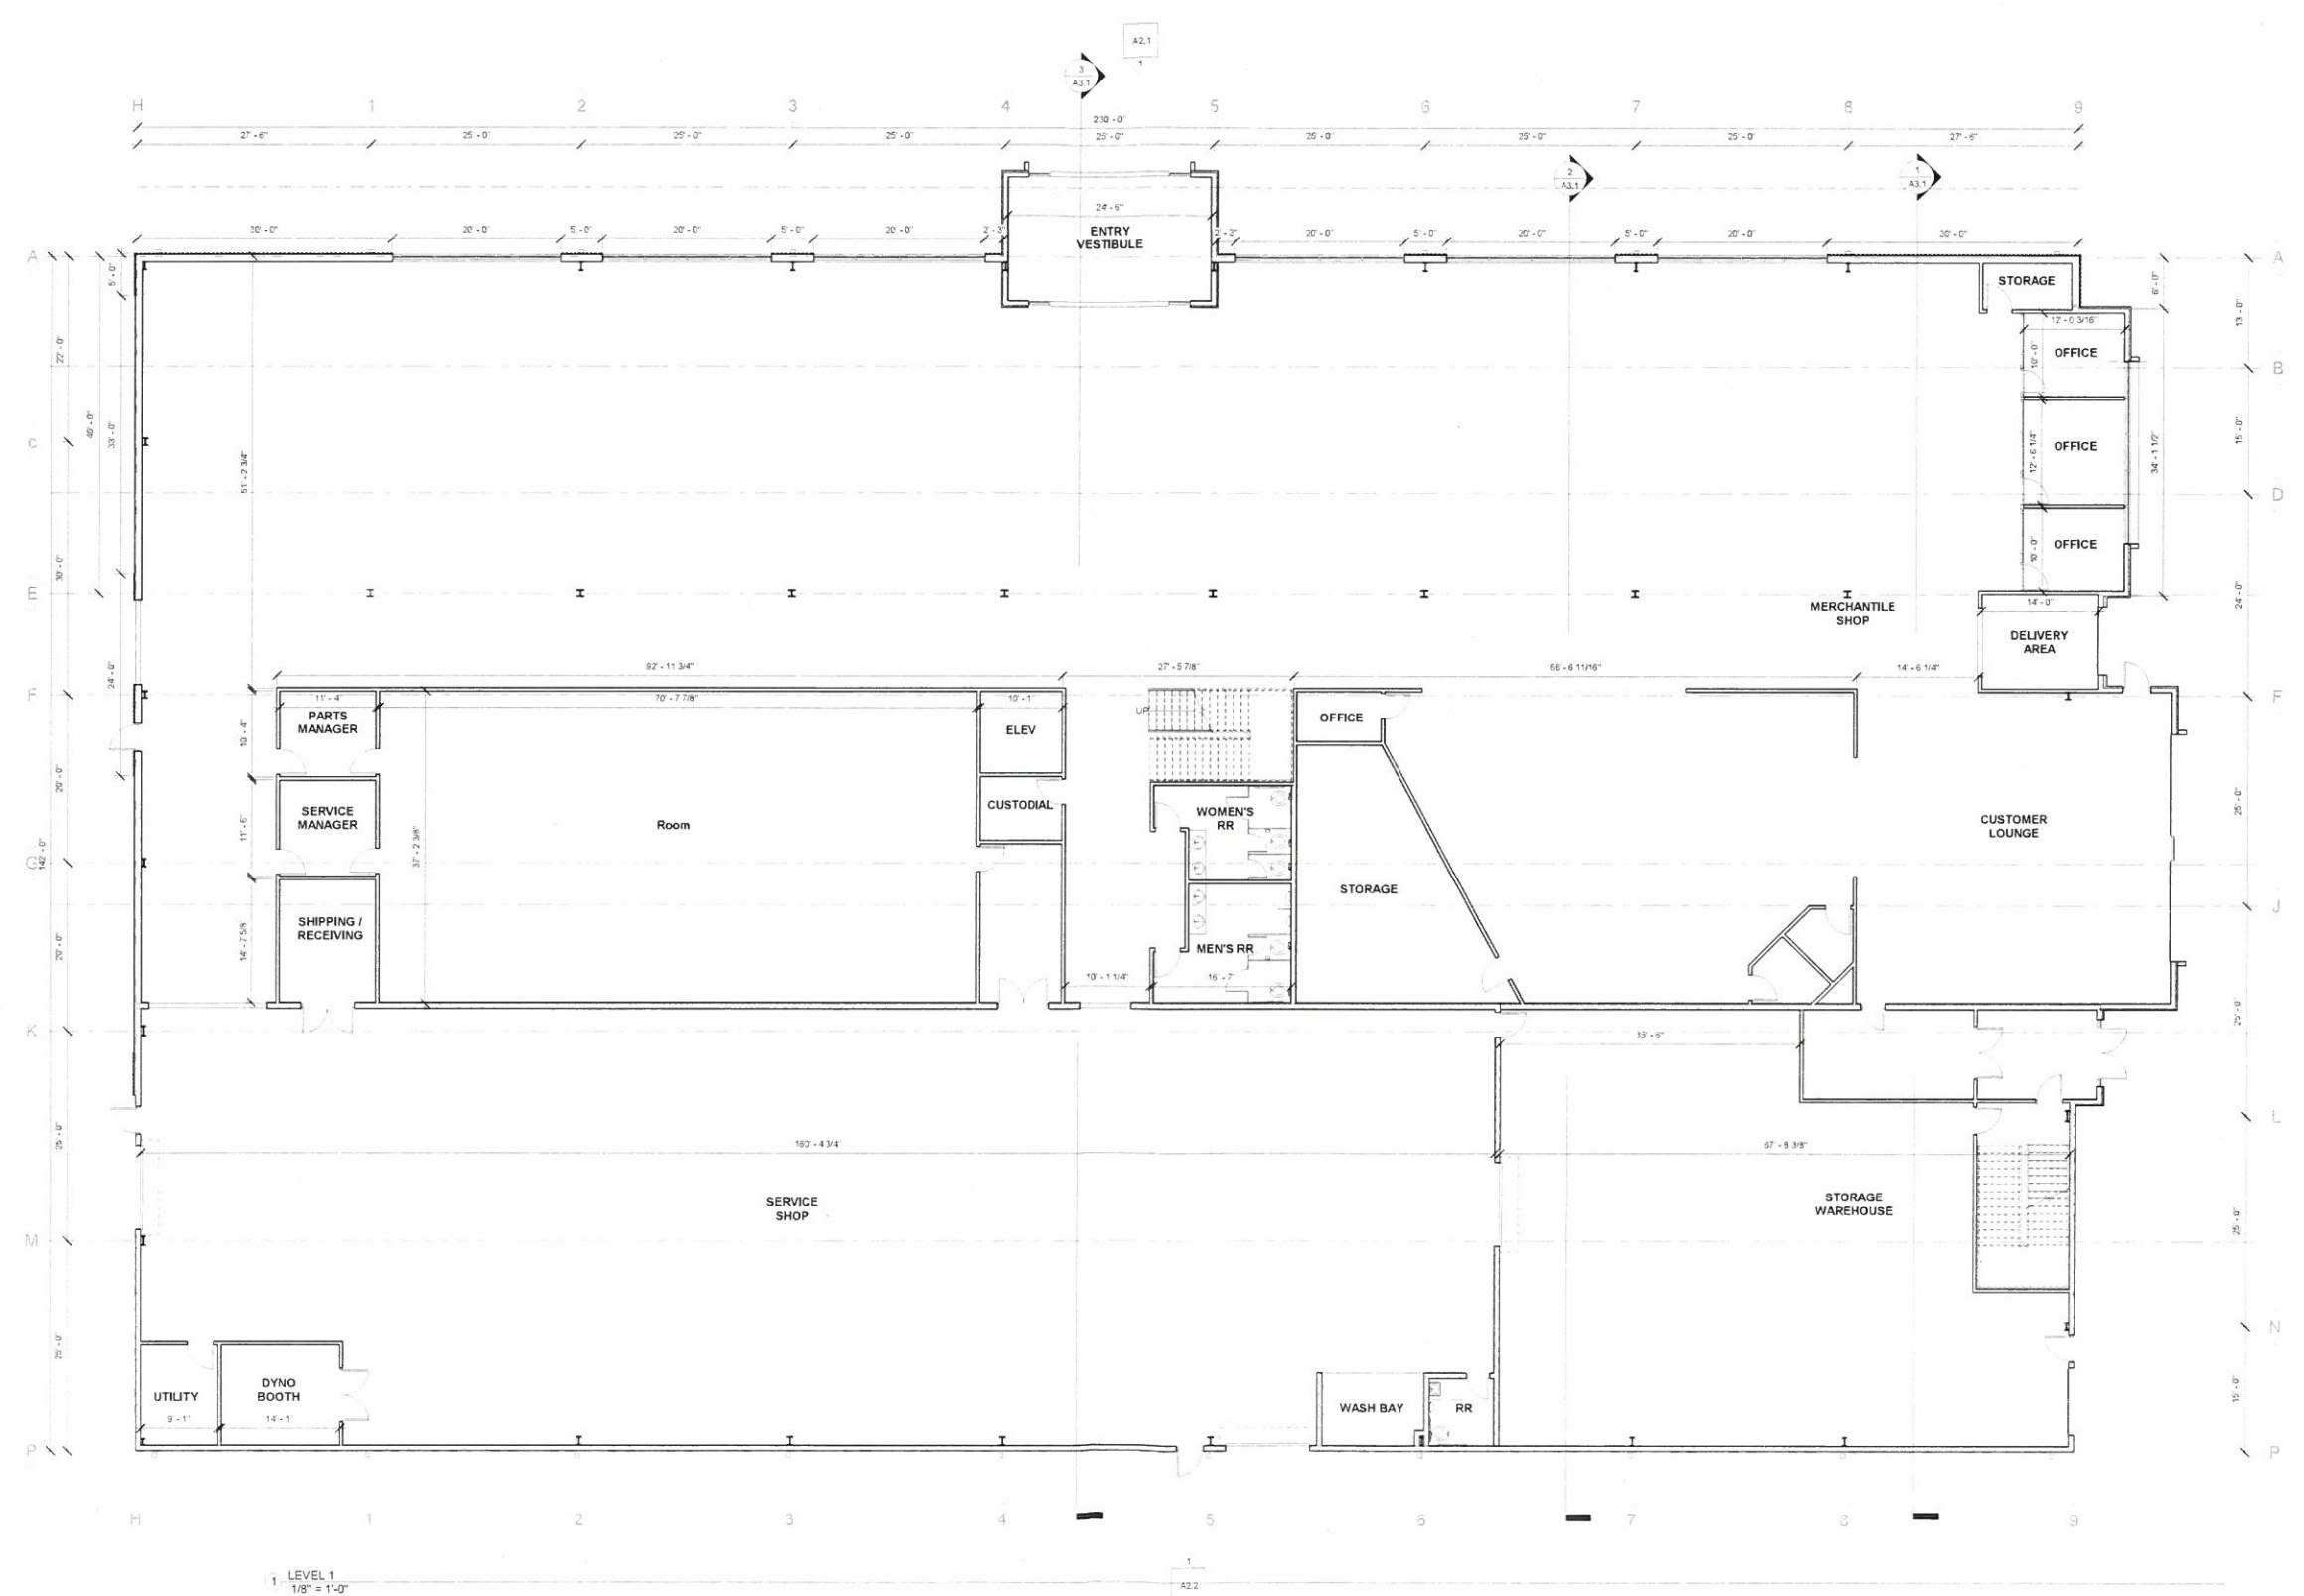


1 LEVEL 1
1/8\" = 1'-0"

SEP 04 2020




BLUEGRASS HARLEY DAVIDSON
NEW HARLEY DAVIDSON DEALERSHIP

20 - DDP - 0053

SCHEMATIC DESIGN

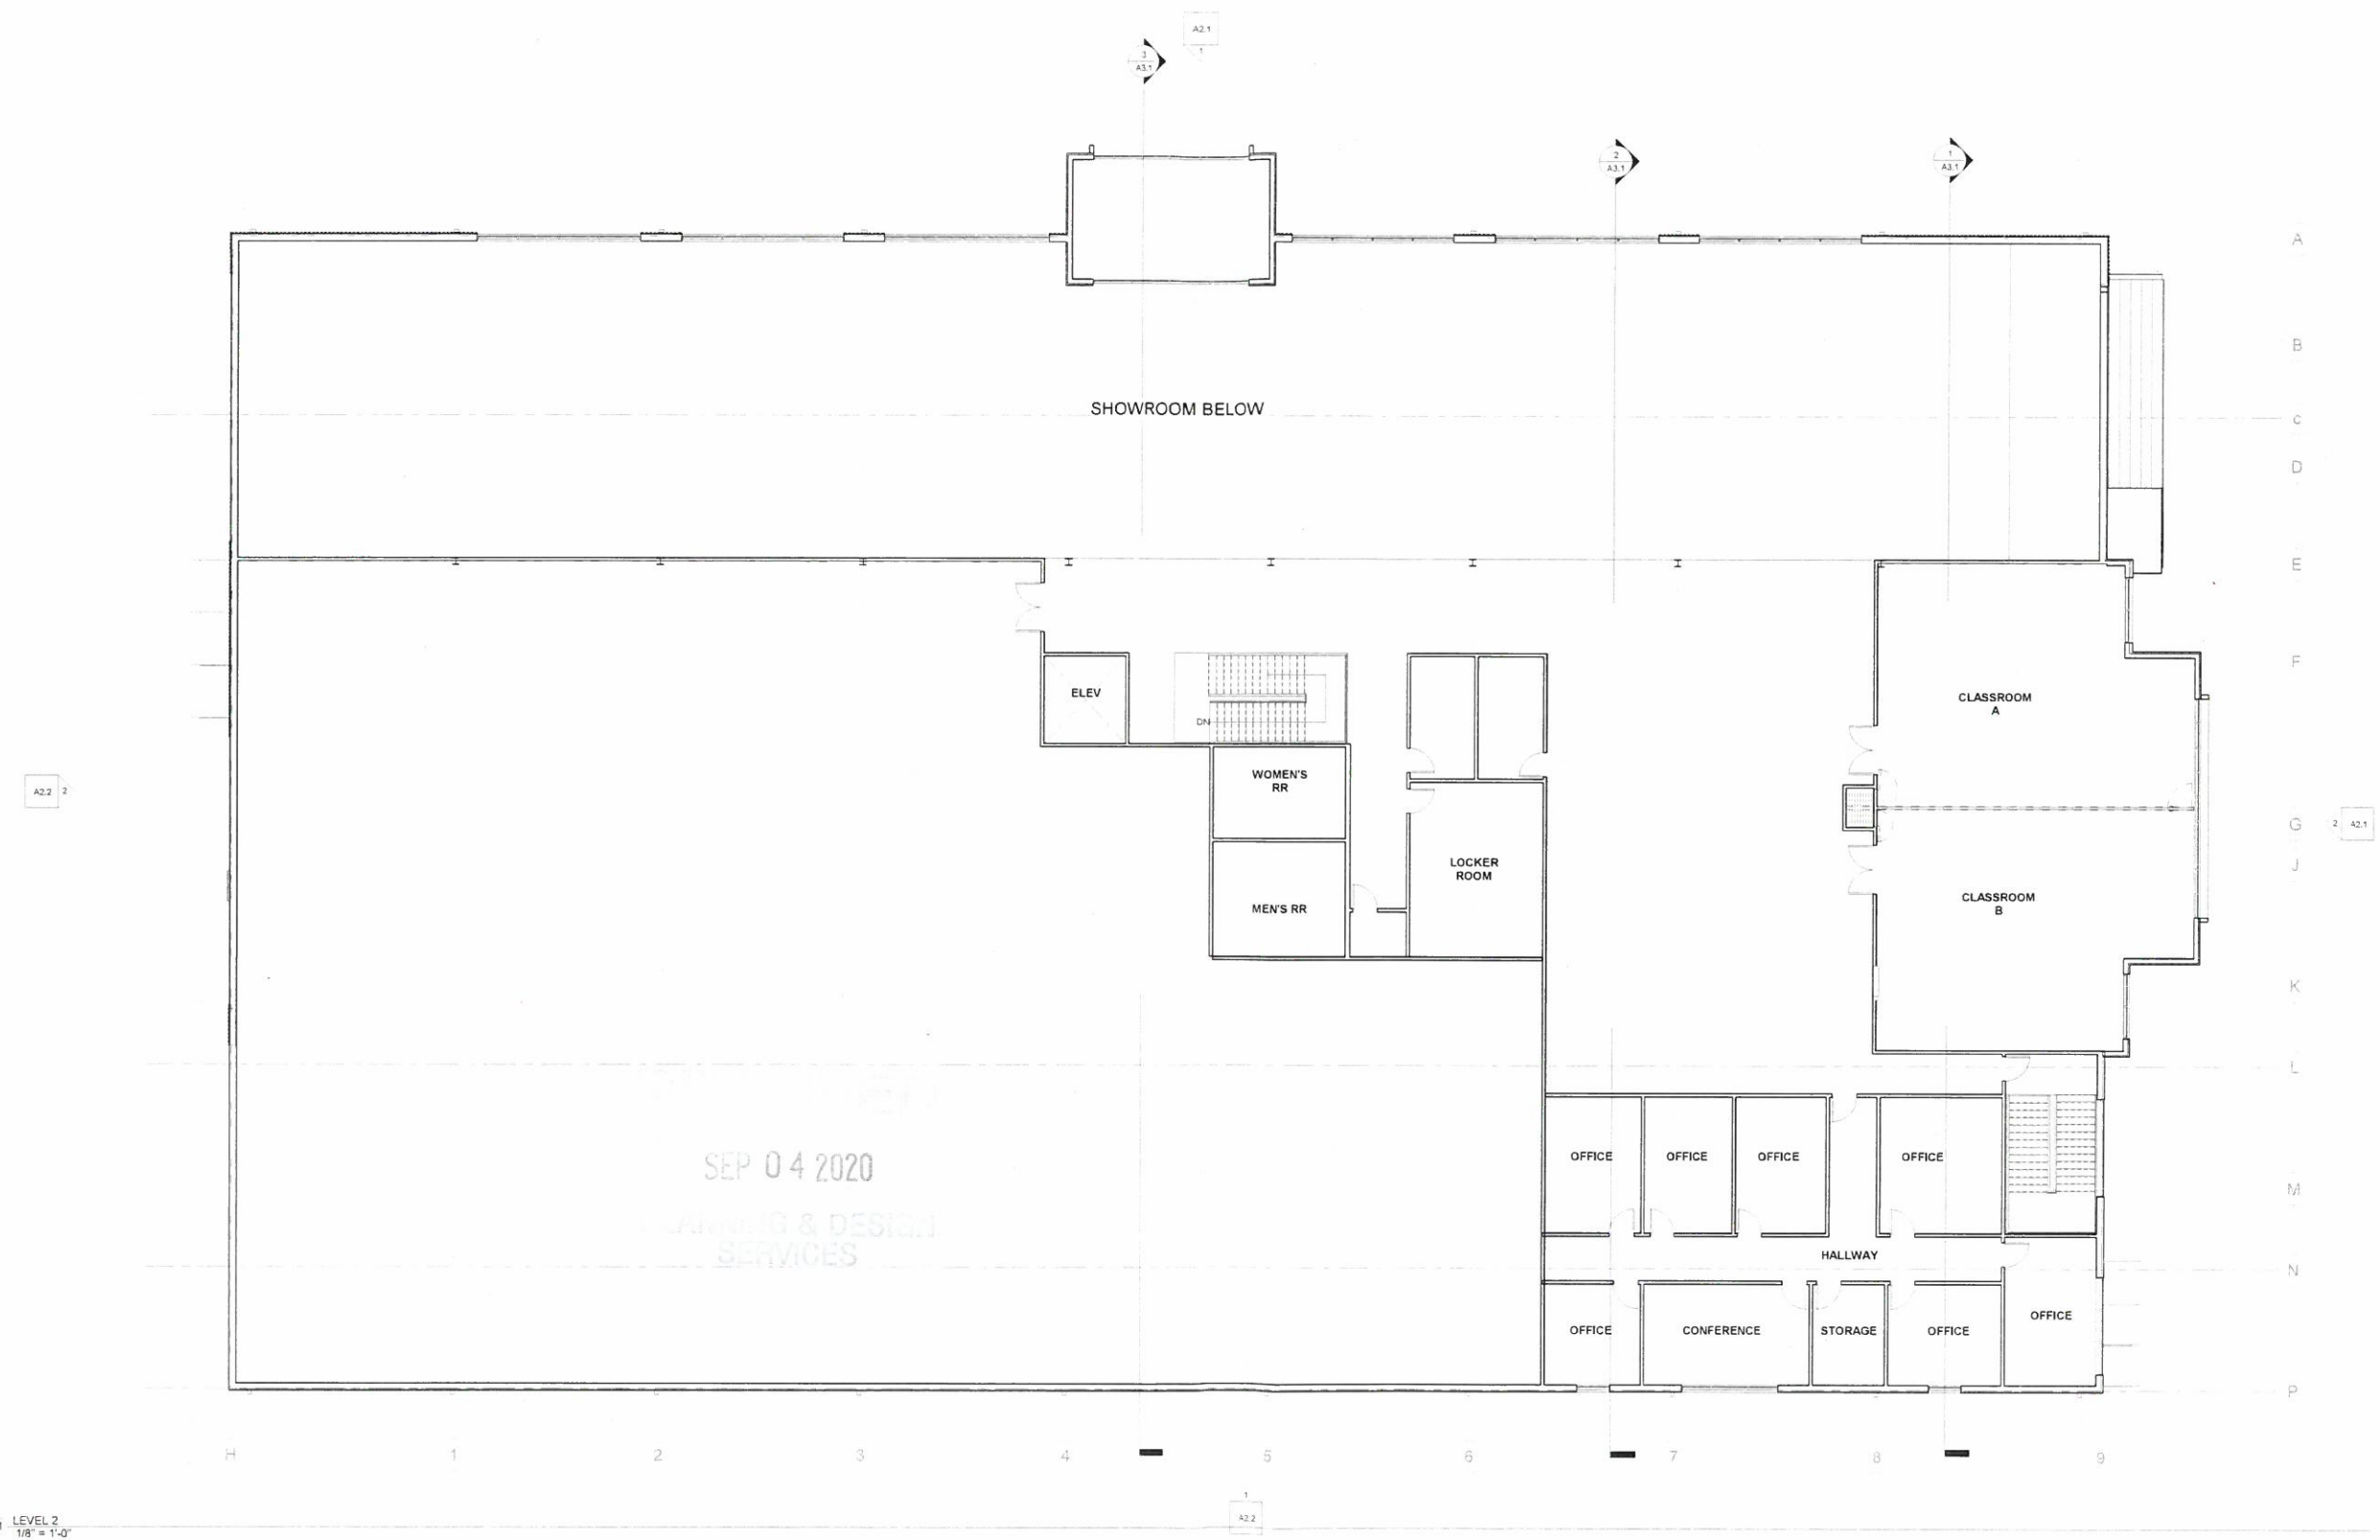

1 LEVEL 2
1/8" = 1'-0"

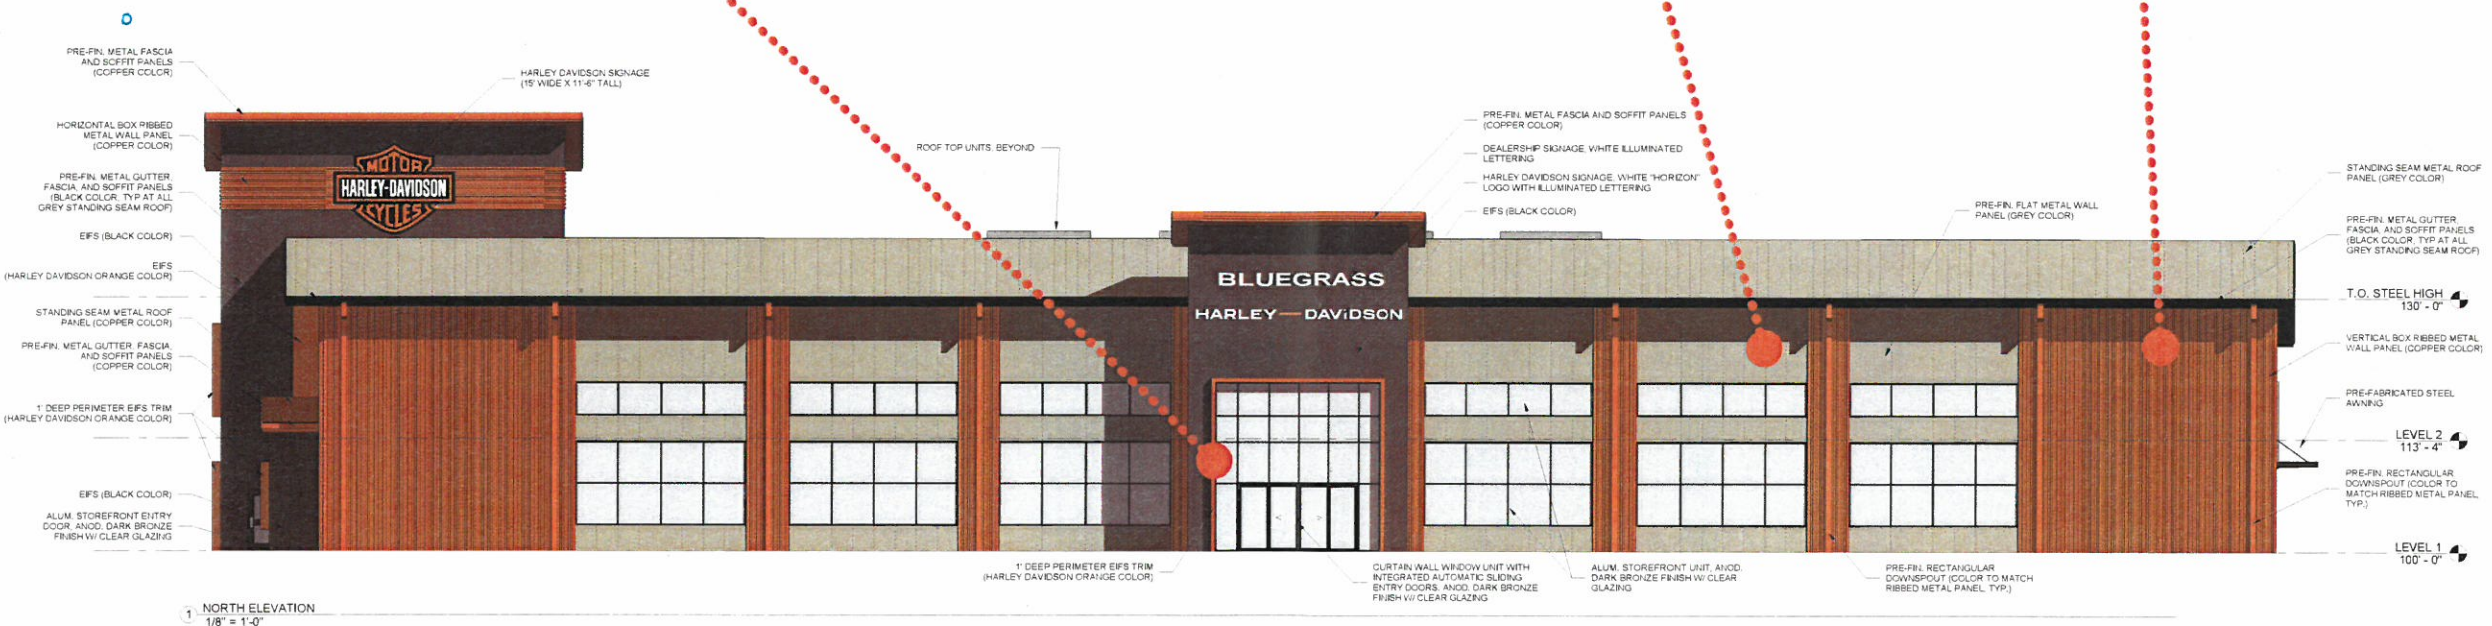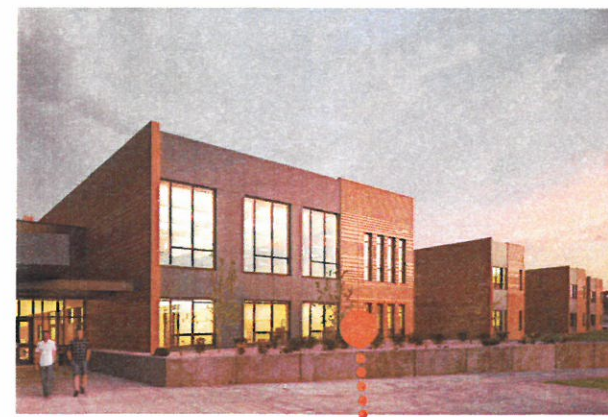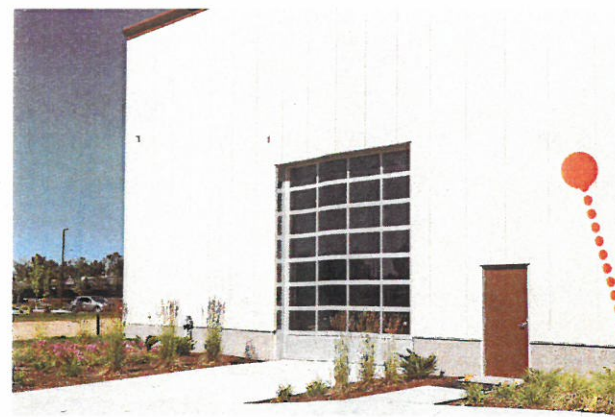

SEP 04 2020

ARCHITECT & DESIGNER



SCHEMATIC DESIGN

PROPOSED EXTERIOR ELEVATIONS
BLUEGRASS HARLEY DAVIDSON
NEW HARLEY DAVIDSON DEALERSHIP


DATE: 8/27/20
DRAWN BY: JAD
CHECKED BY: SEK

REVISIONS:

2020-35


A2.1

studio Kriener architects
1231 S Shelby St. Louisville, KY 40203
TEL: 502.692.1100 FAX: 502.498.1101

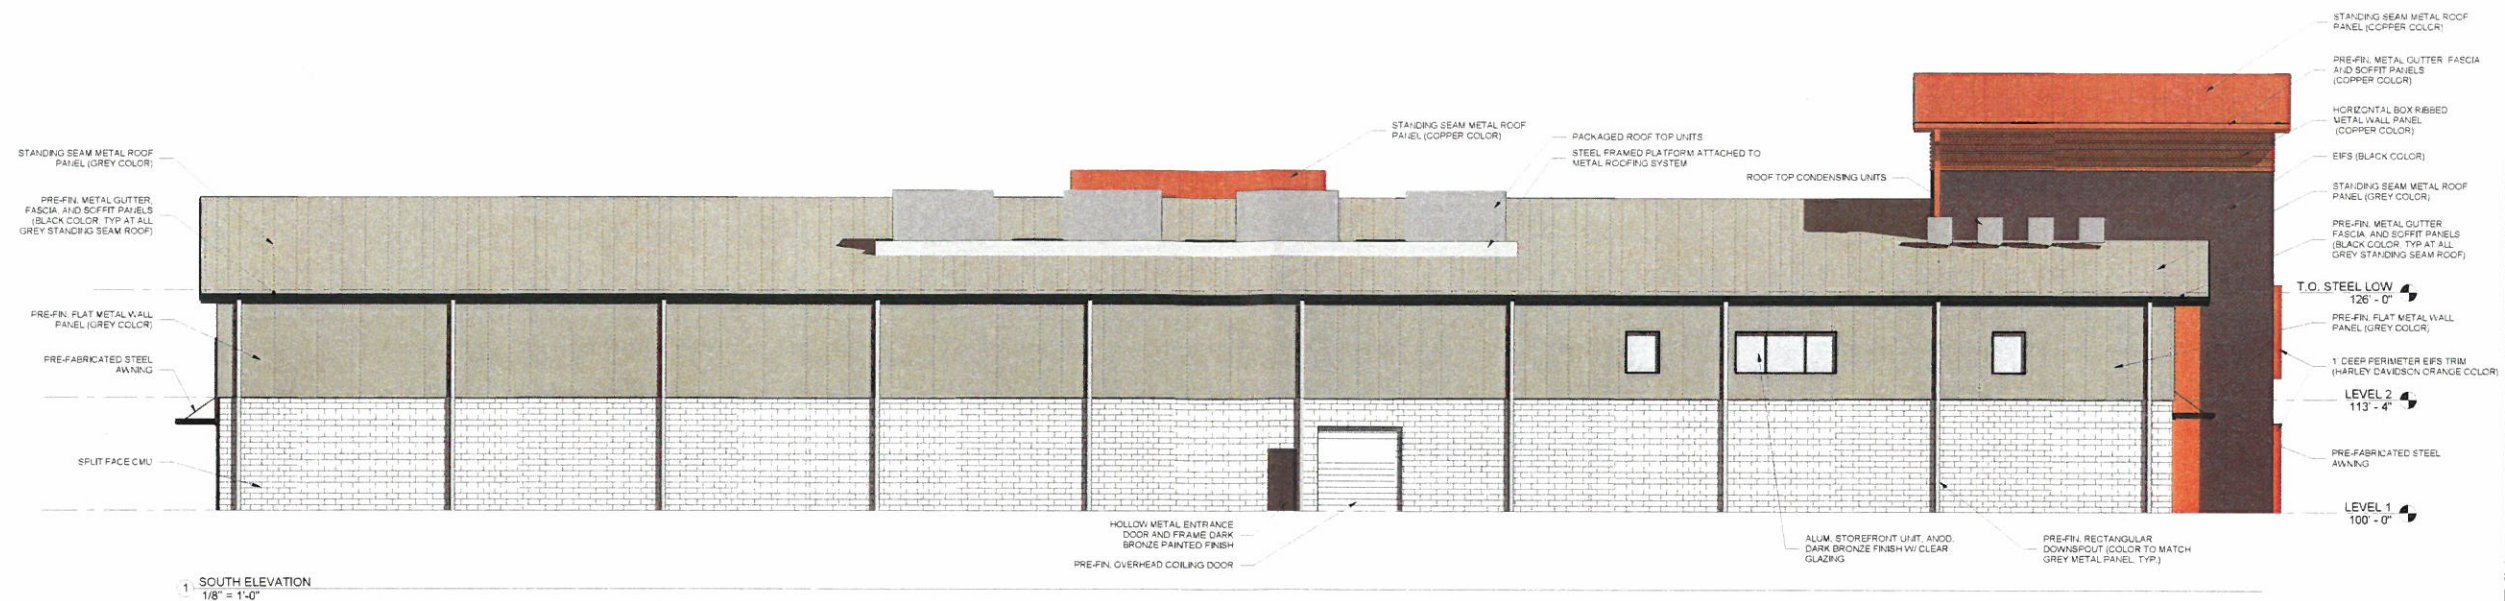

SEP 04 2020

LANDING & DESIGN SERVICES

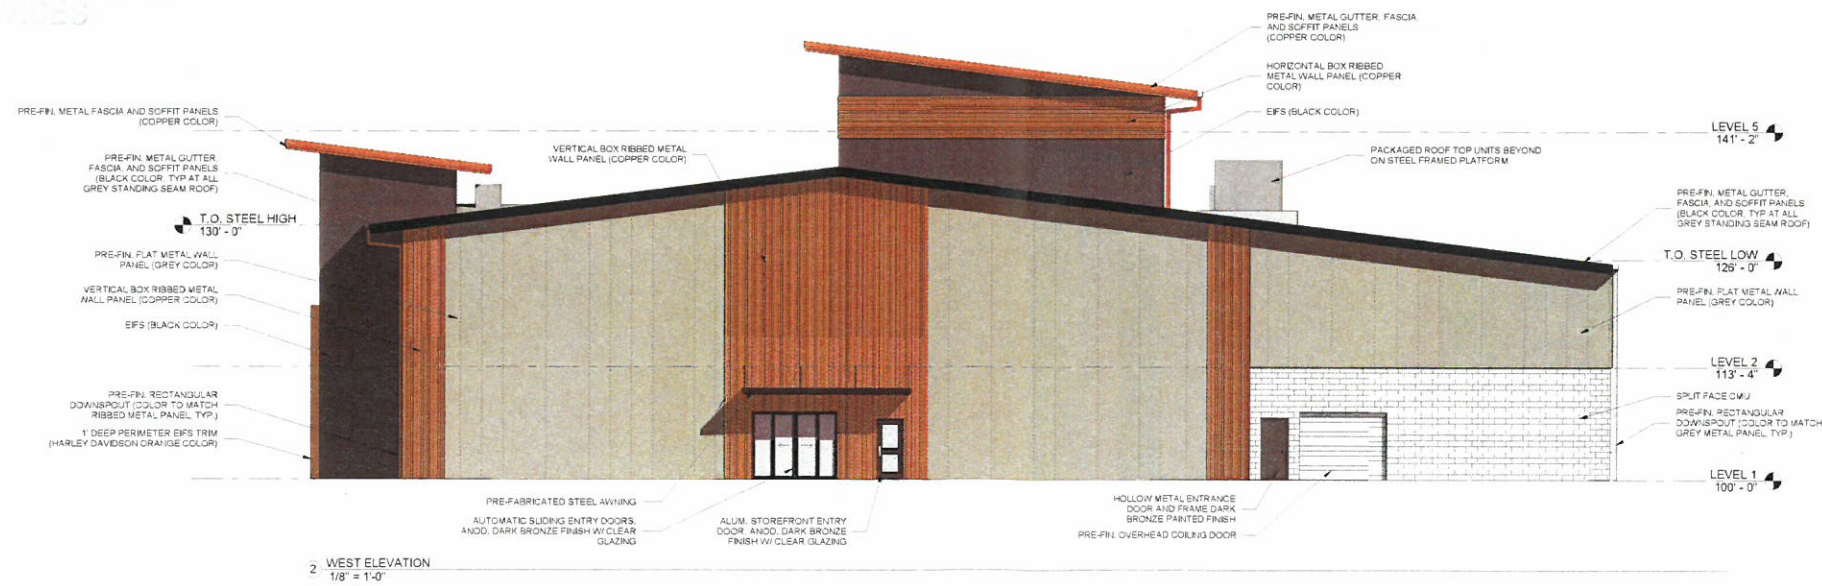


SCHEMATIC DESIGN

PROPOSED EXTERIOR ELEVATIONS
BLUEGRASS HARLEY DAVIDSON
NEW HARLEY DAVIDSON DEALERSHIP


DATE: 8/27/20
DRAWN BY: JAO
CHECKED BY: SEK
REVISIONS:

2020-35


A2.2

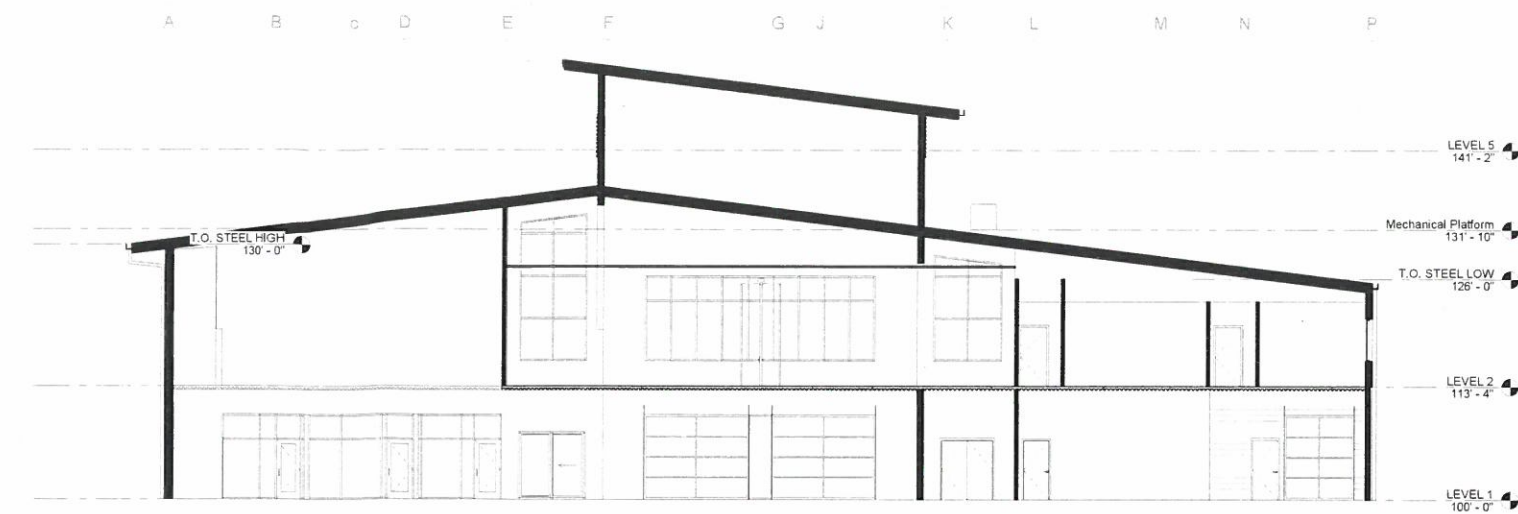

Section 1
1/8" = 1'-0"

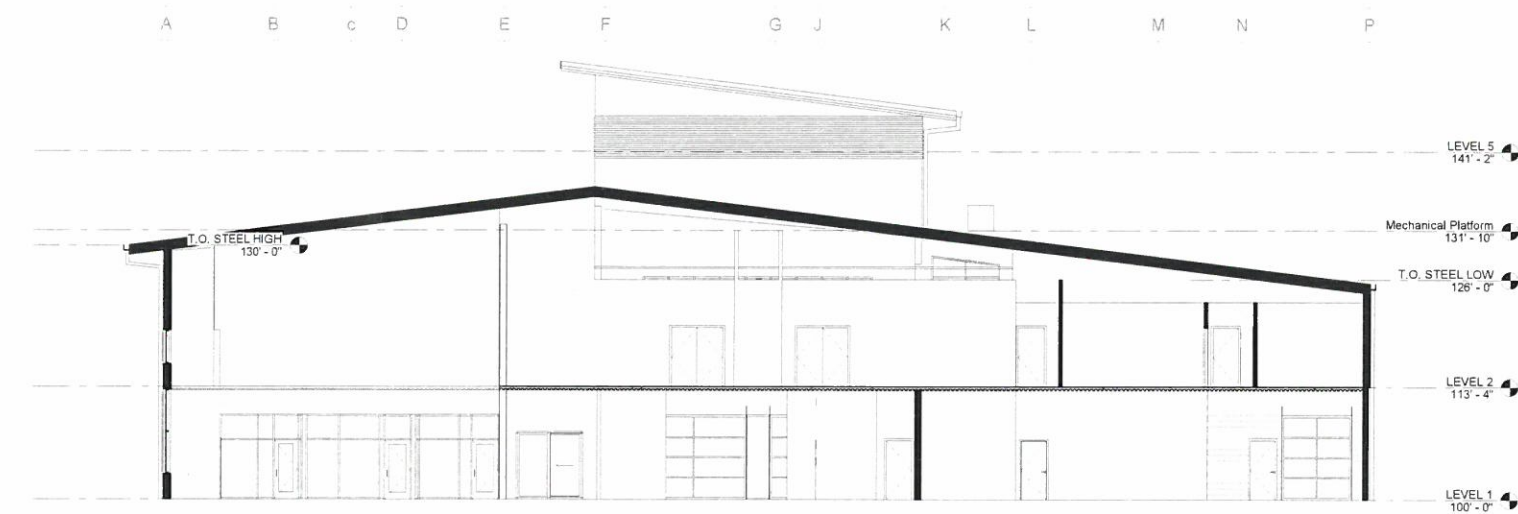

Section 2
1/8" = 1'-0"

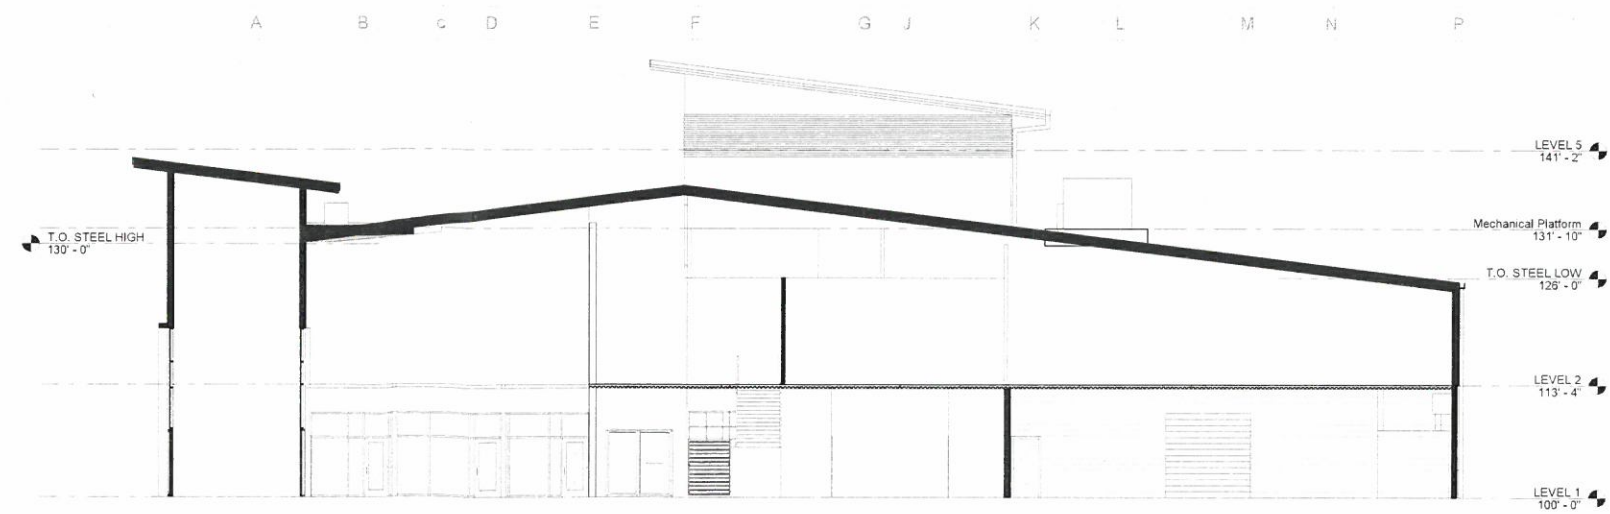

Section 3
1/8" = 1'-0"

RECEIVED
SEP 04 2020
PLANNING & DESIGN
DIVISION