

RND1.0

ALL STOREFRONT GLAZING TO BE INSULATED GLAZING TYPE, UNLESS NOTED OTHERWISE. VERIFY WITH AHJ FOR SITE REQUIREMENTS FOR TEMPERED INSULATED GLAZING BEFORE

ALL FIXED INSULATED GLAZING SHALL BE CERTIFIED & LABELED WITH ITS MAX U-FACTOR & SOLAR HEAT GAIN COEFFICIENT BY AN INDEPENDENT AGENCY LICENSED BY THE NFRC, IN COMPLIANCE WITH THE VALUES LISTED IN THE DESIGN CRITERIA. PROVIDE AND COORDINATE KNOXBOX LOCATION WITH FIRE DEPARTMENT AND ARCHITECT PRIOR

ALL VERTICAL DIMENSIONS ARE FROM FINISHED FLOOR, UNLESS NOTED OTHERWISE.

CHANGE IN PAINT COLOR OCCURS AT BACK OF REVEAL, TYP, UNLESS NOTED OTHERWISE. ALUMINUM DOOR TO MATCH STOREFRONT SYSTEM, TYP, SEE DOOR SCHEDULE.

PAINT ALL SIDES OF SOFFIT PT-3. REFER TO TENANT CANOPY DESIGN GUIDELINES FOR ADDITIONAL INFORMATION. REFER TO SHEET C1.21 FOR SIGNAGE AND GRAPHICS.

KEYNOTES

- 0007 CONCRETE COLUMN PROTECTION; PAINT PER ELEVATIONS. 1003 CONCRETE WALL PANELS PER STRUCTURAL; PAINT PER ELEVATIONS.
- 1004 PANEL JOINT; REFER TO OVERALL PANEL LAYOUT PLANS.
- 1005 PANEL REVEAL; REFER TO OVERALL PANEL LAYOUT PLANS. 1007 KNOCK OUT
- 1008 HM DOOR AND FRAME; PAINT PER ELEVATIONS.
- 1009 ANODIZED ALUMINUM STOREFRONT SYSTEM.
- 1014 PRE-FINISHED METAL COPING; MANUFACTURER'S STANDARD COLOR TO MATCH PT-1. 1023 DOWNSPOUT AND THROUGHWALL SCUPPER WITH OVERFLOW HOLES AS REQUIRED, CONFIRM LOCATION, SIZE AND NUMBER WITH SITE CONDITIONS. ALIGN W/ PANEL JOINT, PAINT TO MATCH TILT-UP PANEL. CONNECT TO UNDERGROUND STORMWATER SYSTEM.
- SEE ELEVATIONS FOR ADDITIONAL INFORMATION. 1029 STEEL STRUCTURE; PAINT PT-1.
- 1035 WINDOW TYPE TO RECEIVE OBSCURED GLASS WHEN LOCATED IN A RESTROOM.

EXTERIOR COLOR LEGEND		
MARK	DESCRIPTION	REMARKS
EXTERIOR / TE	XUTRED ACRYLIC COATING (CONC	RETE WALL PANELS)
	ANODIZED ALUMINUM STOREFRONT SYSTEM	
PT-1	SW 7063 NEBULOUS WHITE	EXTERIOR FIELD COLOR
PT-2	SW 7066 GRAY MATTERS	EXTERIOR ACCENT COLOR
PT-3	TENANT BLUE TO MATCH PANTONE 2995C	EXTERIOR ACCENT COLOR
PT-4	MANU STANDARD "BRIGHT WHITE"	EXTERIOR FIELD COLOR
PT-5	OSHA CAUTION YELLOW/ BLACK DIAGONAL STRIPES	COLUMN BASE AND COLUMN PROTECTION

NOTE: SEPARATE EXTERIOR PAINT SCHEDULE AND AN INTERIOR PAINT SCHEDULE IS PROVIDED. REFER TO A2.10 AND A4.12 FOR EACH SCHEDULE. REFER TO CRITERIA FOR MORE INFORMATION.

EXTERIOR PAINT COLOR BASIS OF DESIGN IS SHERWIN WILLIAMS. ACCEPTABLE MANUFACTURERS ARE SHERWIN WILLIAMS, BENJAMIN MOOR, OR PPG.

LEGEND


T TEMPERED GLAZING PER DESIGN CRITERIA

PJ PANEL JOINT

ISF INSIDE FACE MANEUVERING CLEAR AREAS

BIRD NETTING

OBSCUTE GLAZING

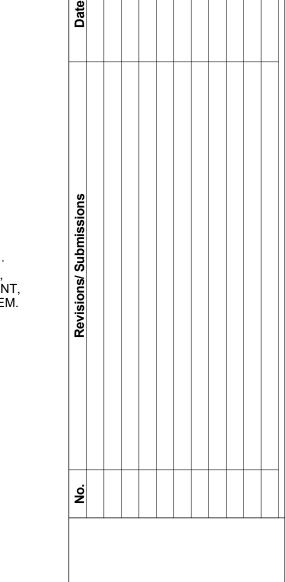

WWW.CESOINC.COM

175 Montrose West Ave., Suite 400


Akron, OH 44321


Phone: 330.665.0660 Fax: 888.208.4826


Project number:	758293-01
Scale:	As indicated
Drawn:	BP/JO
Checked:	SCU
Date:	10.15.2020
Issue:	PRE-DESIGN


BUILDING ELEVATIONS

A2.10

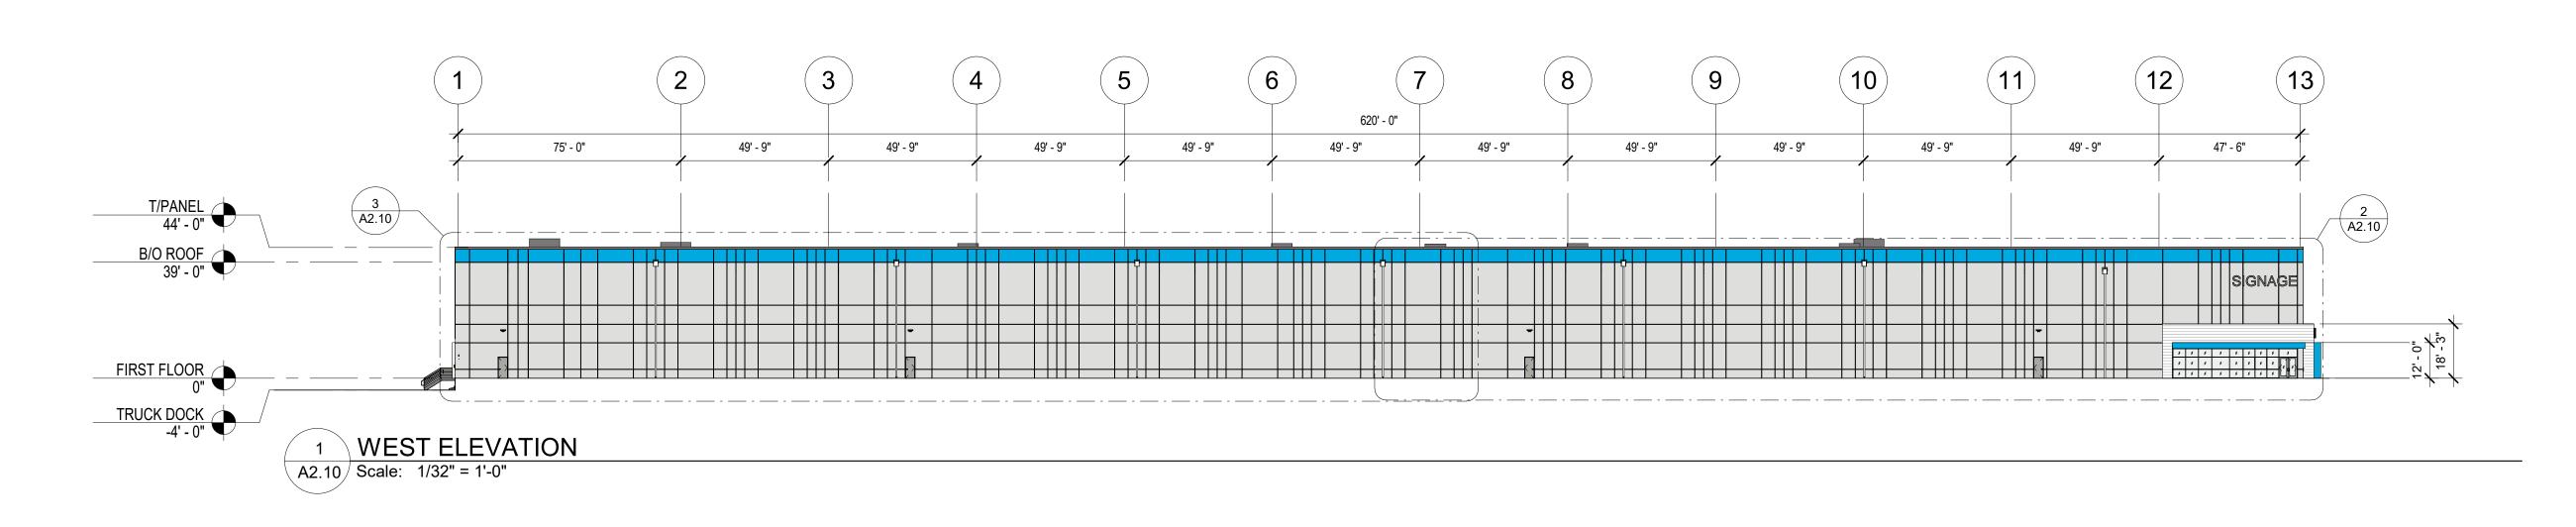

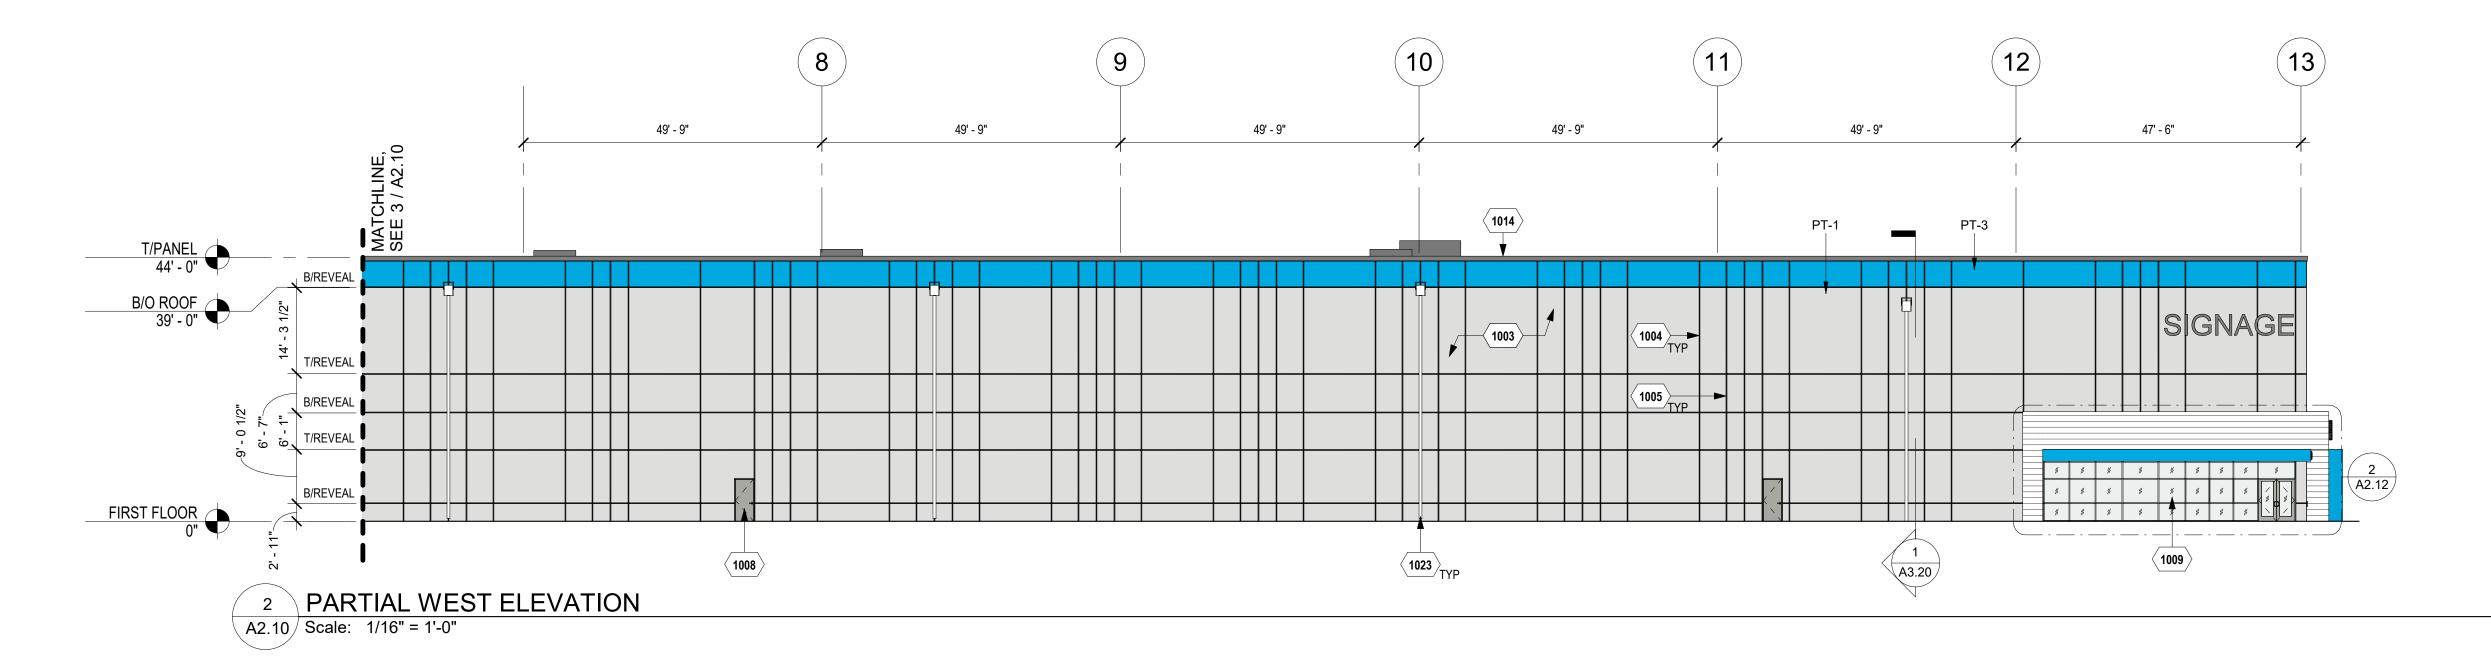

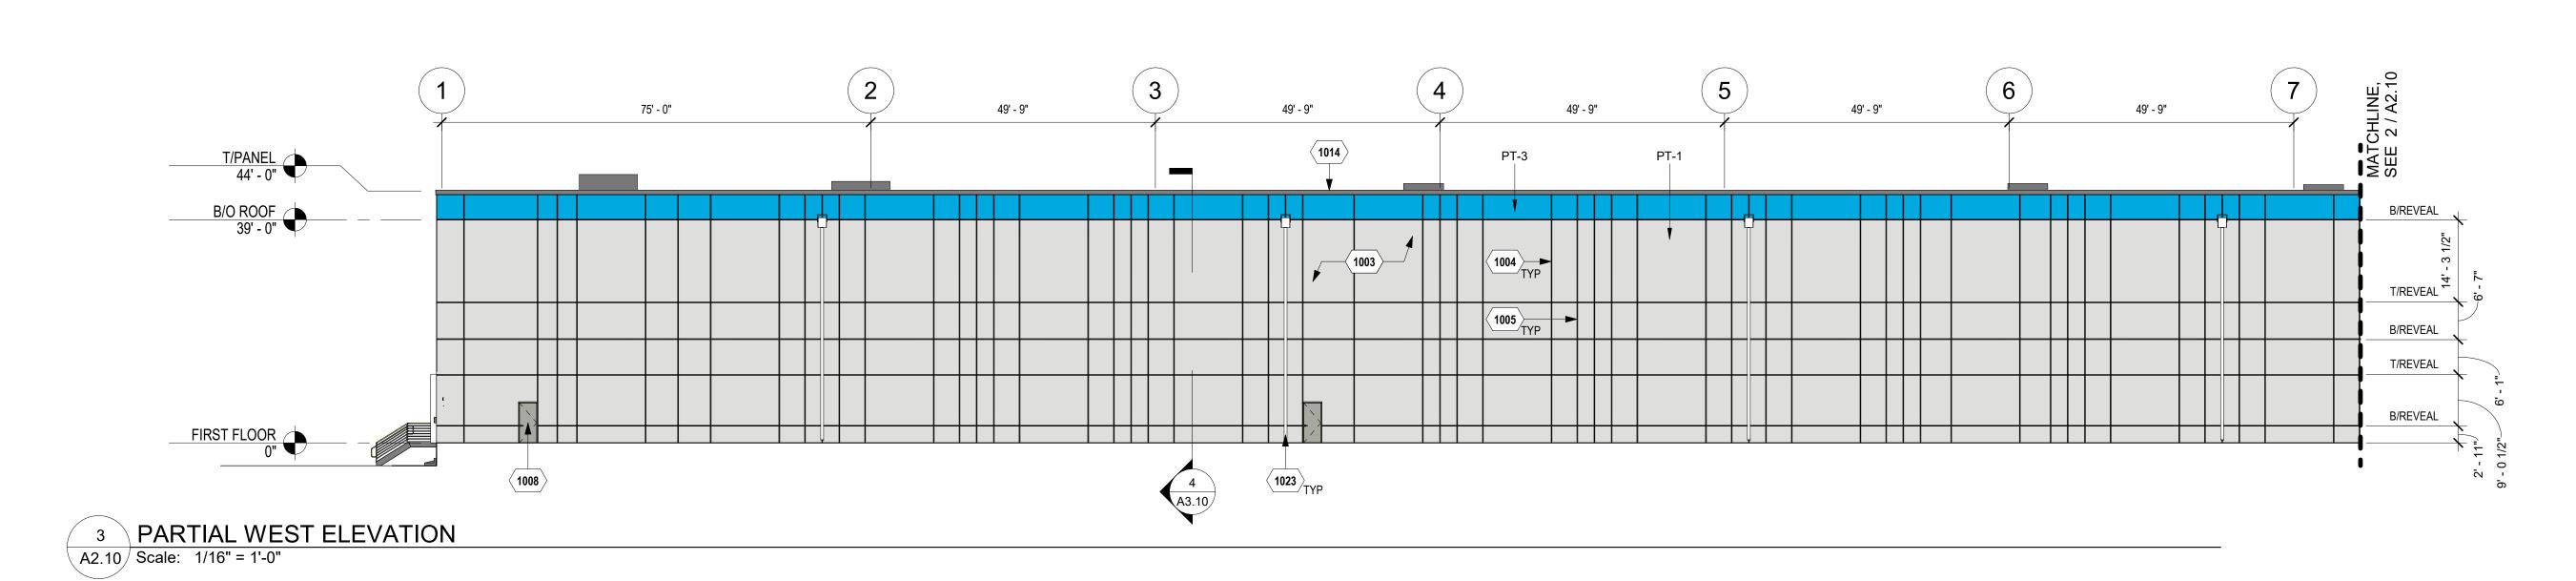

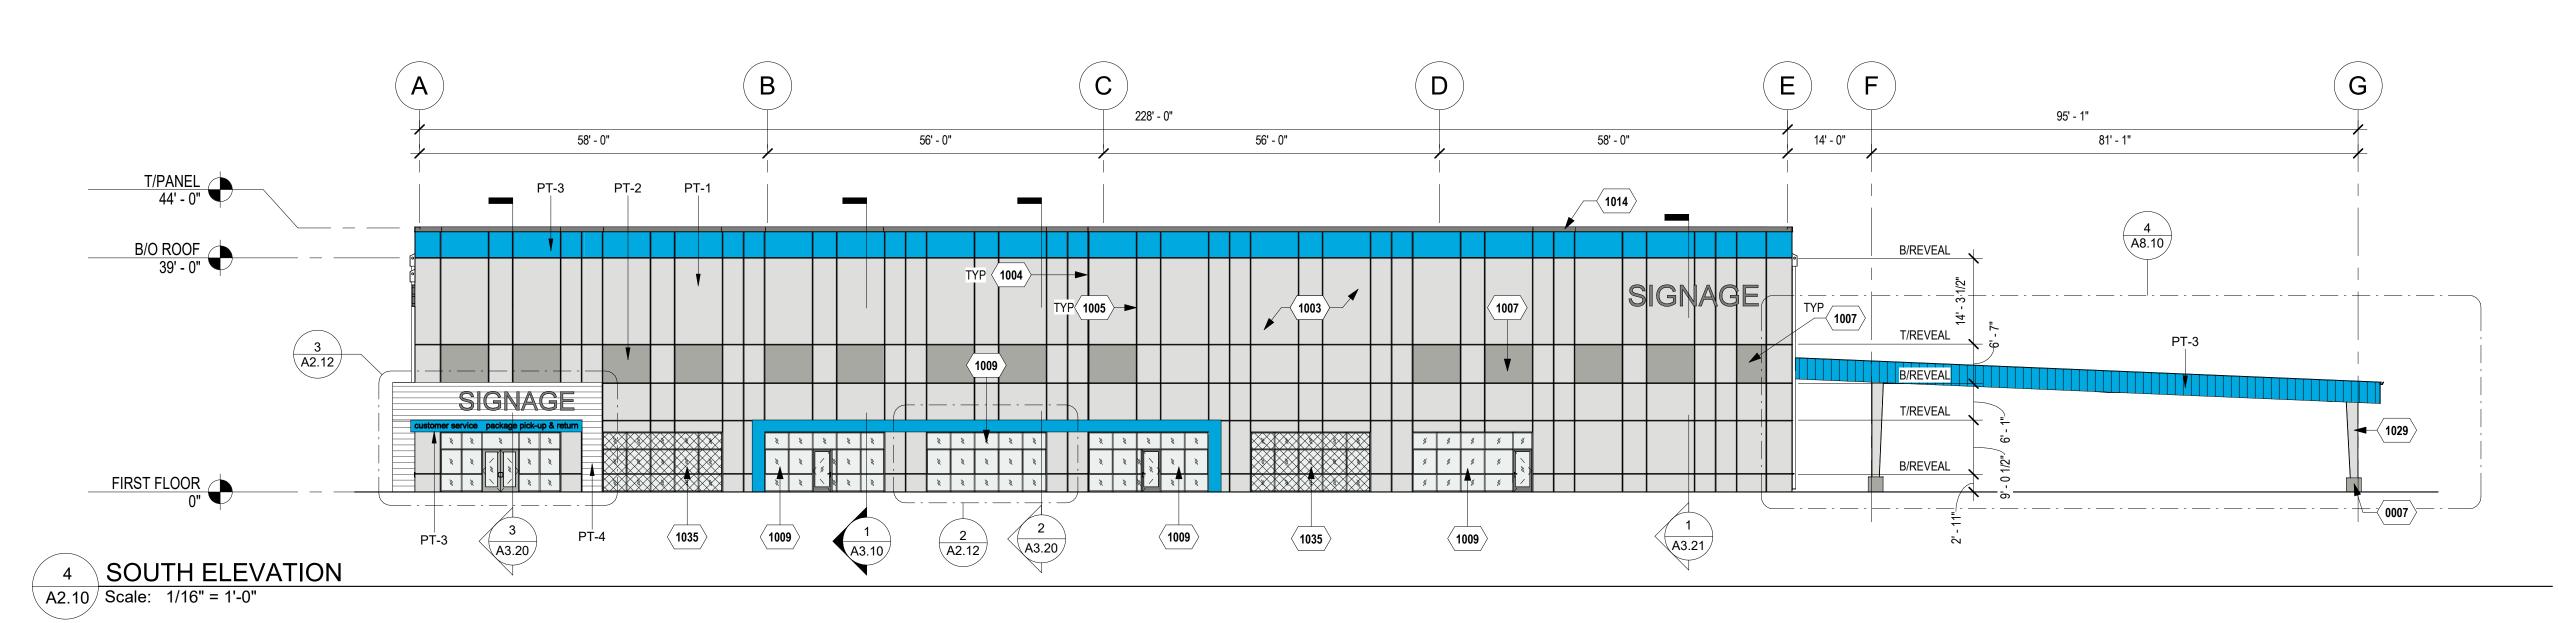

PAINT ALL SIDES OF SOFFIT PT-3.

LAUNCH PAD CANOPY

MATCH PT-1.

1029 STEEL STRUCTURE; PAINT PT-1.

AND DOCK SEAL, PRE-PRIMED, PAINT PER LEGEND, TYP.

1036 ALUMINUM LOUVER, PRIMED, FIELD FINISH TO MATCH PANEL.

PAINTED; REFER TO MATERIAL LEGEND.

COILING OVERHEAD LOAD OUT DOOR (INSULATED), PRIMED AND FIELD

PRE-FINISHED METAL COPING; MANUFACTURER'S STANDARD COLOR TO

DOWNSPOUT AND THROUGHWALL SCUPPER WITH OVERFLOW HOLES AS REQUIRED, CONFIRM LOCATION, SIZE AND NUMBER WITH SITE CONDITIONS. ALIGN W/ PANEL JOINT, PAINT TO MATCH TILT-UP PANEL. CONNECT TO


UNDERGROUND STORMWATER SYSTEM. SEE ELEVATIONS FOR ADDITIONAL

IMPLEMENTING.

TO INSTALL.

1005

1008

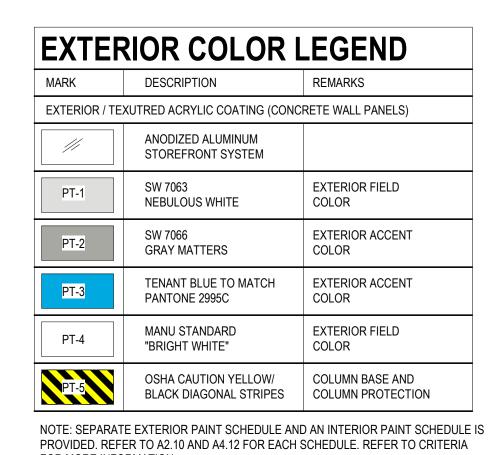

FOR MORE INFORMATION. EXTERIOR PAINT COLOR BASIS OF DESIGN IS SHERWIN WILLIAMS. ACCEPTABLE

MANUFACTURERS ARE SHERWIN WILLIAMS, BENJAMIN MOOR, OR PPG.

LEGEND

TEMPERED GLAZING PER DESIGN CRITERIA

INSIDE FACE

MANEUVERING CLEAR AREAS

BIRD NETTING

OBSCUTE GLAZING

WWW.CESOINC.COM Phone: 330.665.0660 Fax: 888.208.4826

758293-01 As indicated 10.15.2020 PRE-DESIGN BUILDING

ELEVATIONS

A2.11

