




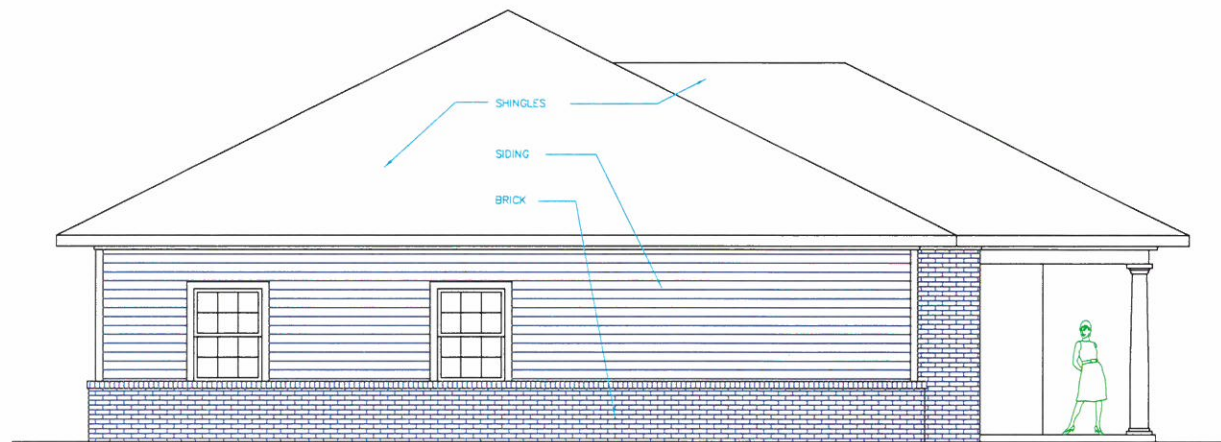

PROPOSED LEFT ELEVATION — RIGHT OPPOSITE
SCALE: 1/4" = 1'-0"

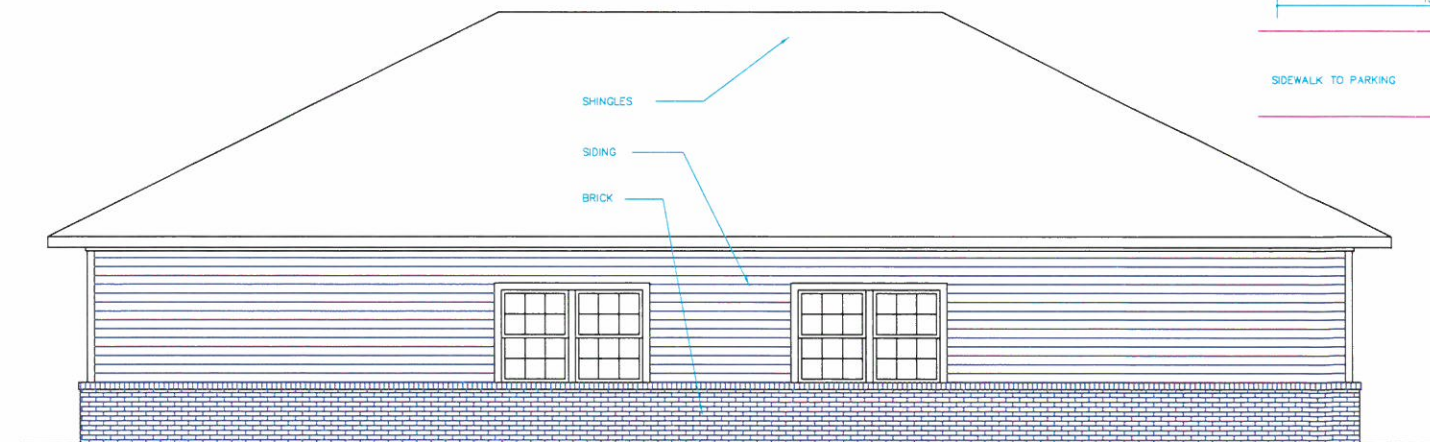


PROPOSED REAR ELEVATION
SCALE: 1/4" = 1'-0"

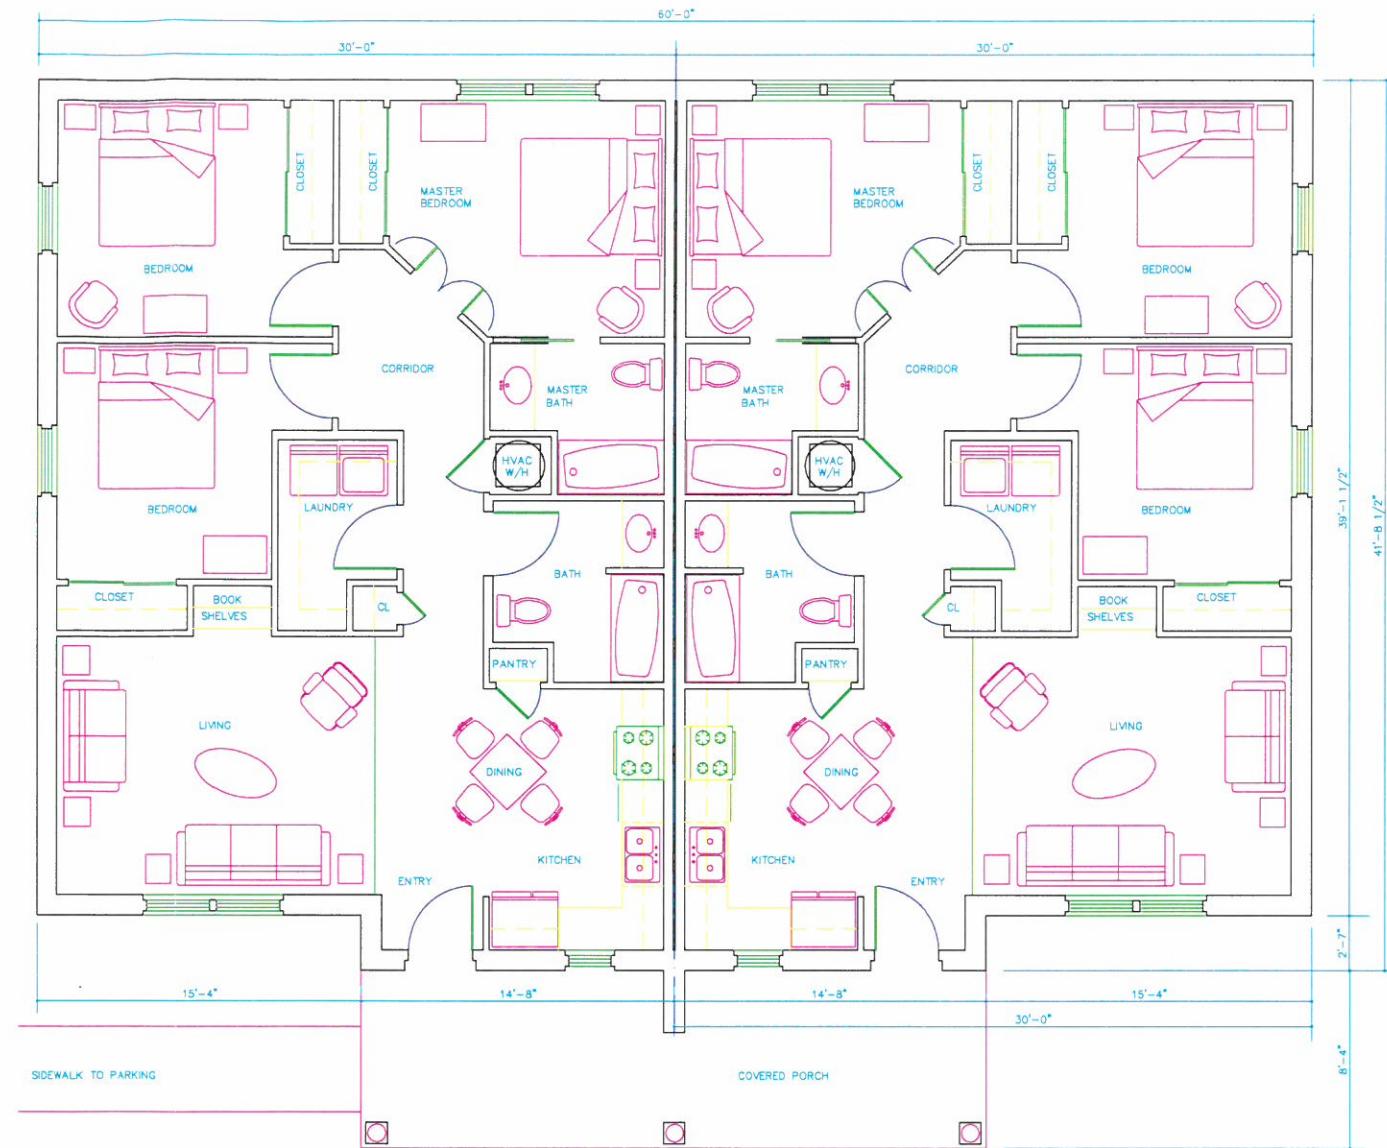

PROPOSED FLOOR PLAN
SCALE: 1/4" = 1'-0"

RECEIVED
NOV 09 2020
PLANNING & DESIGN
SERVICES

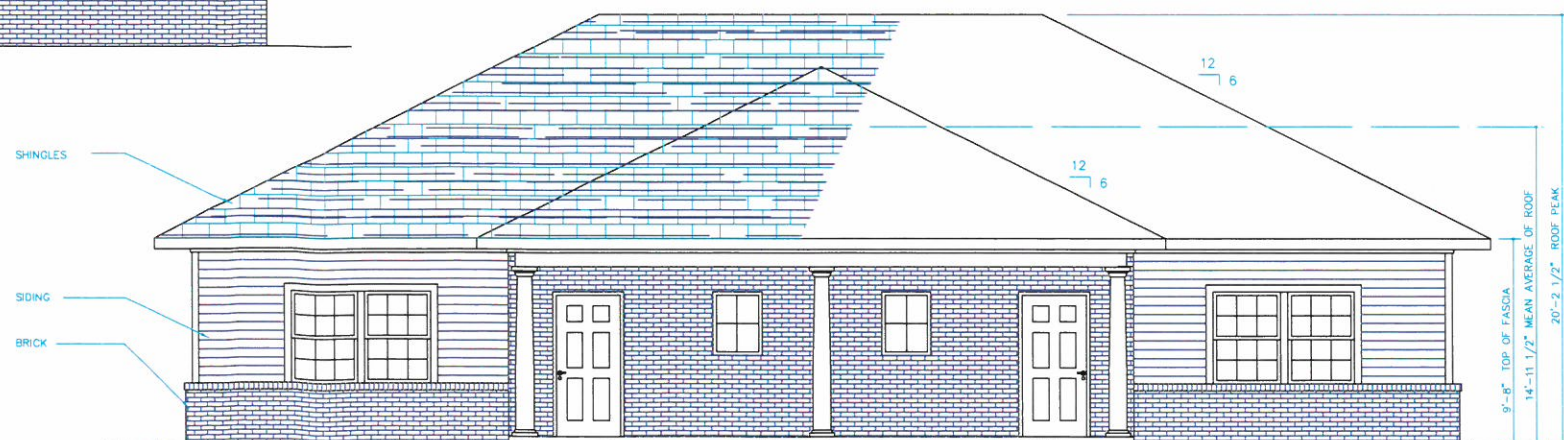

PROPOSED FRONT ELEVATION
SCALE: 1/4" = 1'-0"



studio kremer architects

1231 South Shelby Street, Louisville, KY 40203
TEL 502.499.1100 FAX 499.1101

VALENTINE BUILDERS, LLC
403 SYCAMORE HILLS LANE
LOUISVILLE, KENTUCKY 40245

FLOOR PLAN AND ELEVATIONS
NEW DUPLEX
EAST PAGES LANE
AT STANDING OAK DRIVE

DATE :10/14/2020
DRAWN BY sk
CHECKED BY :
REVISIONS :

2020-3

PR1

20-APP-0068