



02 FRONT EXISTING EXTERIOR ELEVATION

01 FRONT EXTERIOR ELEVATION ADDITION & RENOVATION

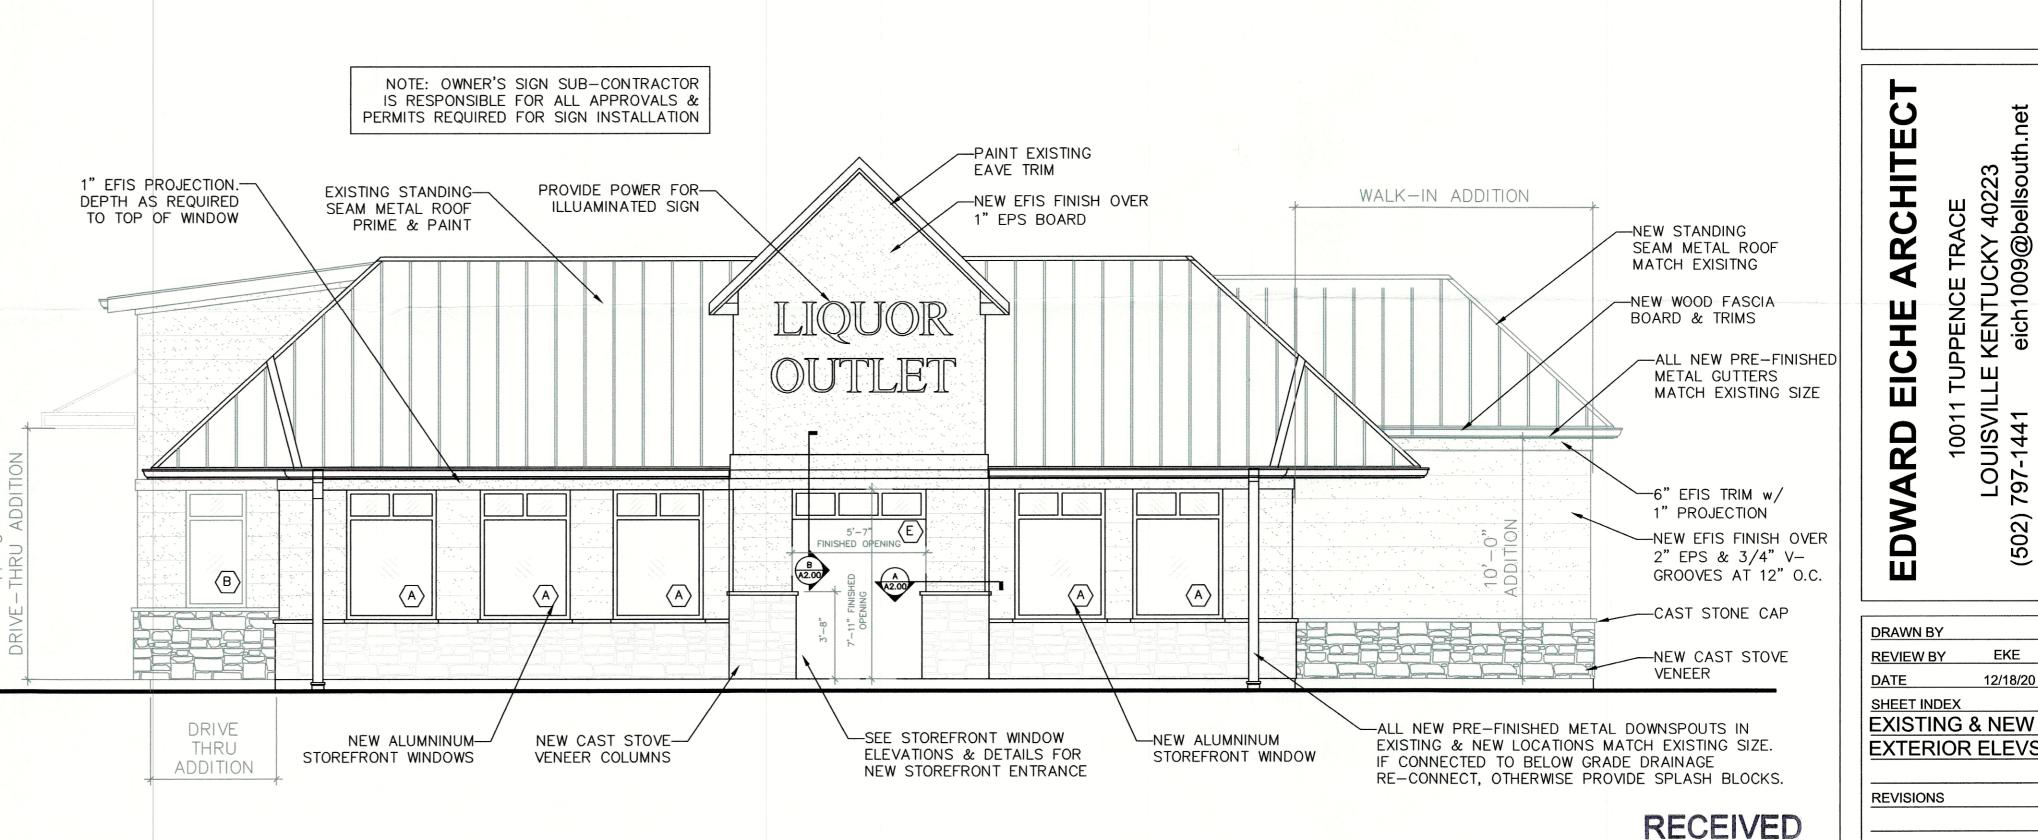

SCALE: 1/4" = 1'-0"

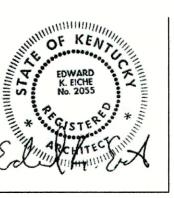

ATEL Δ 303 RENN (LOUISVILLE, SH DINE

OUTLE IQUOR

ARCHIT 10011 TUP LOUISVILLE I 797-1441

DRAWN BY EKE REVIEW BY DATE SHEET INDEX

EXTERIOR ELEVS REVISIONS

A2.00

FEB 05 2021

PLANNING & DESIGN SERVICES

SCALE: 1/4" = 1'-0"