
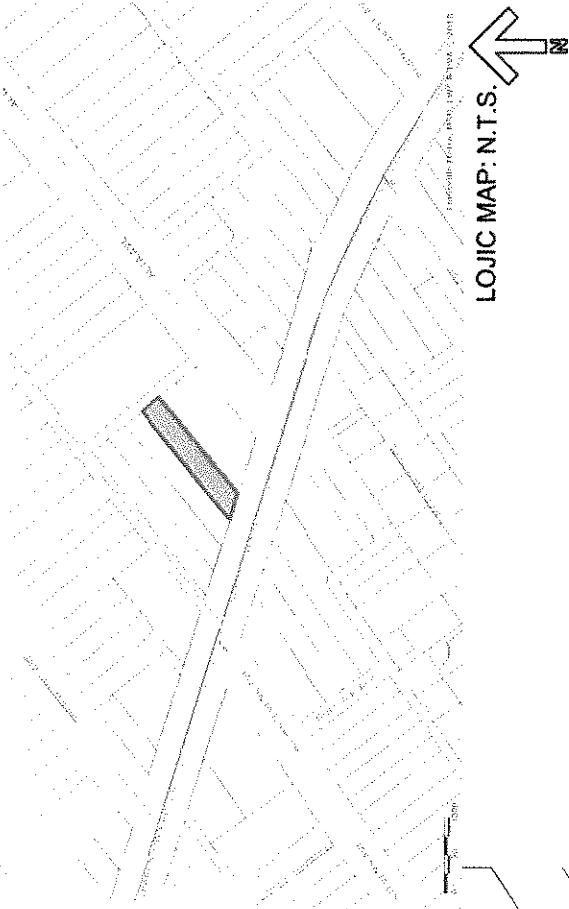


BUILDING INFORMATION:

1555 BARDSTOWN RD LOUISVILLE KY
ZONING - C2
TRADITIONAL MARKETPLACE CORRIDOR
USE - COMMERCIAL
OVERLAY DISTRICT
BARDSTOWN RD/BAXTER AVE

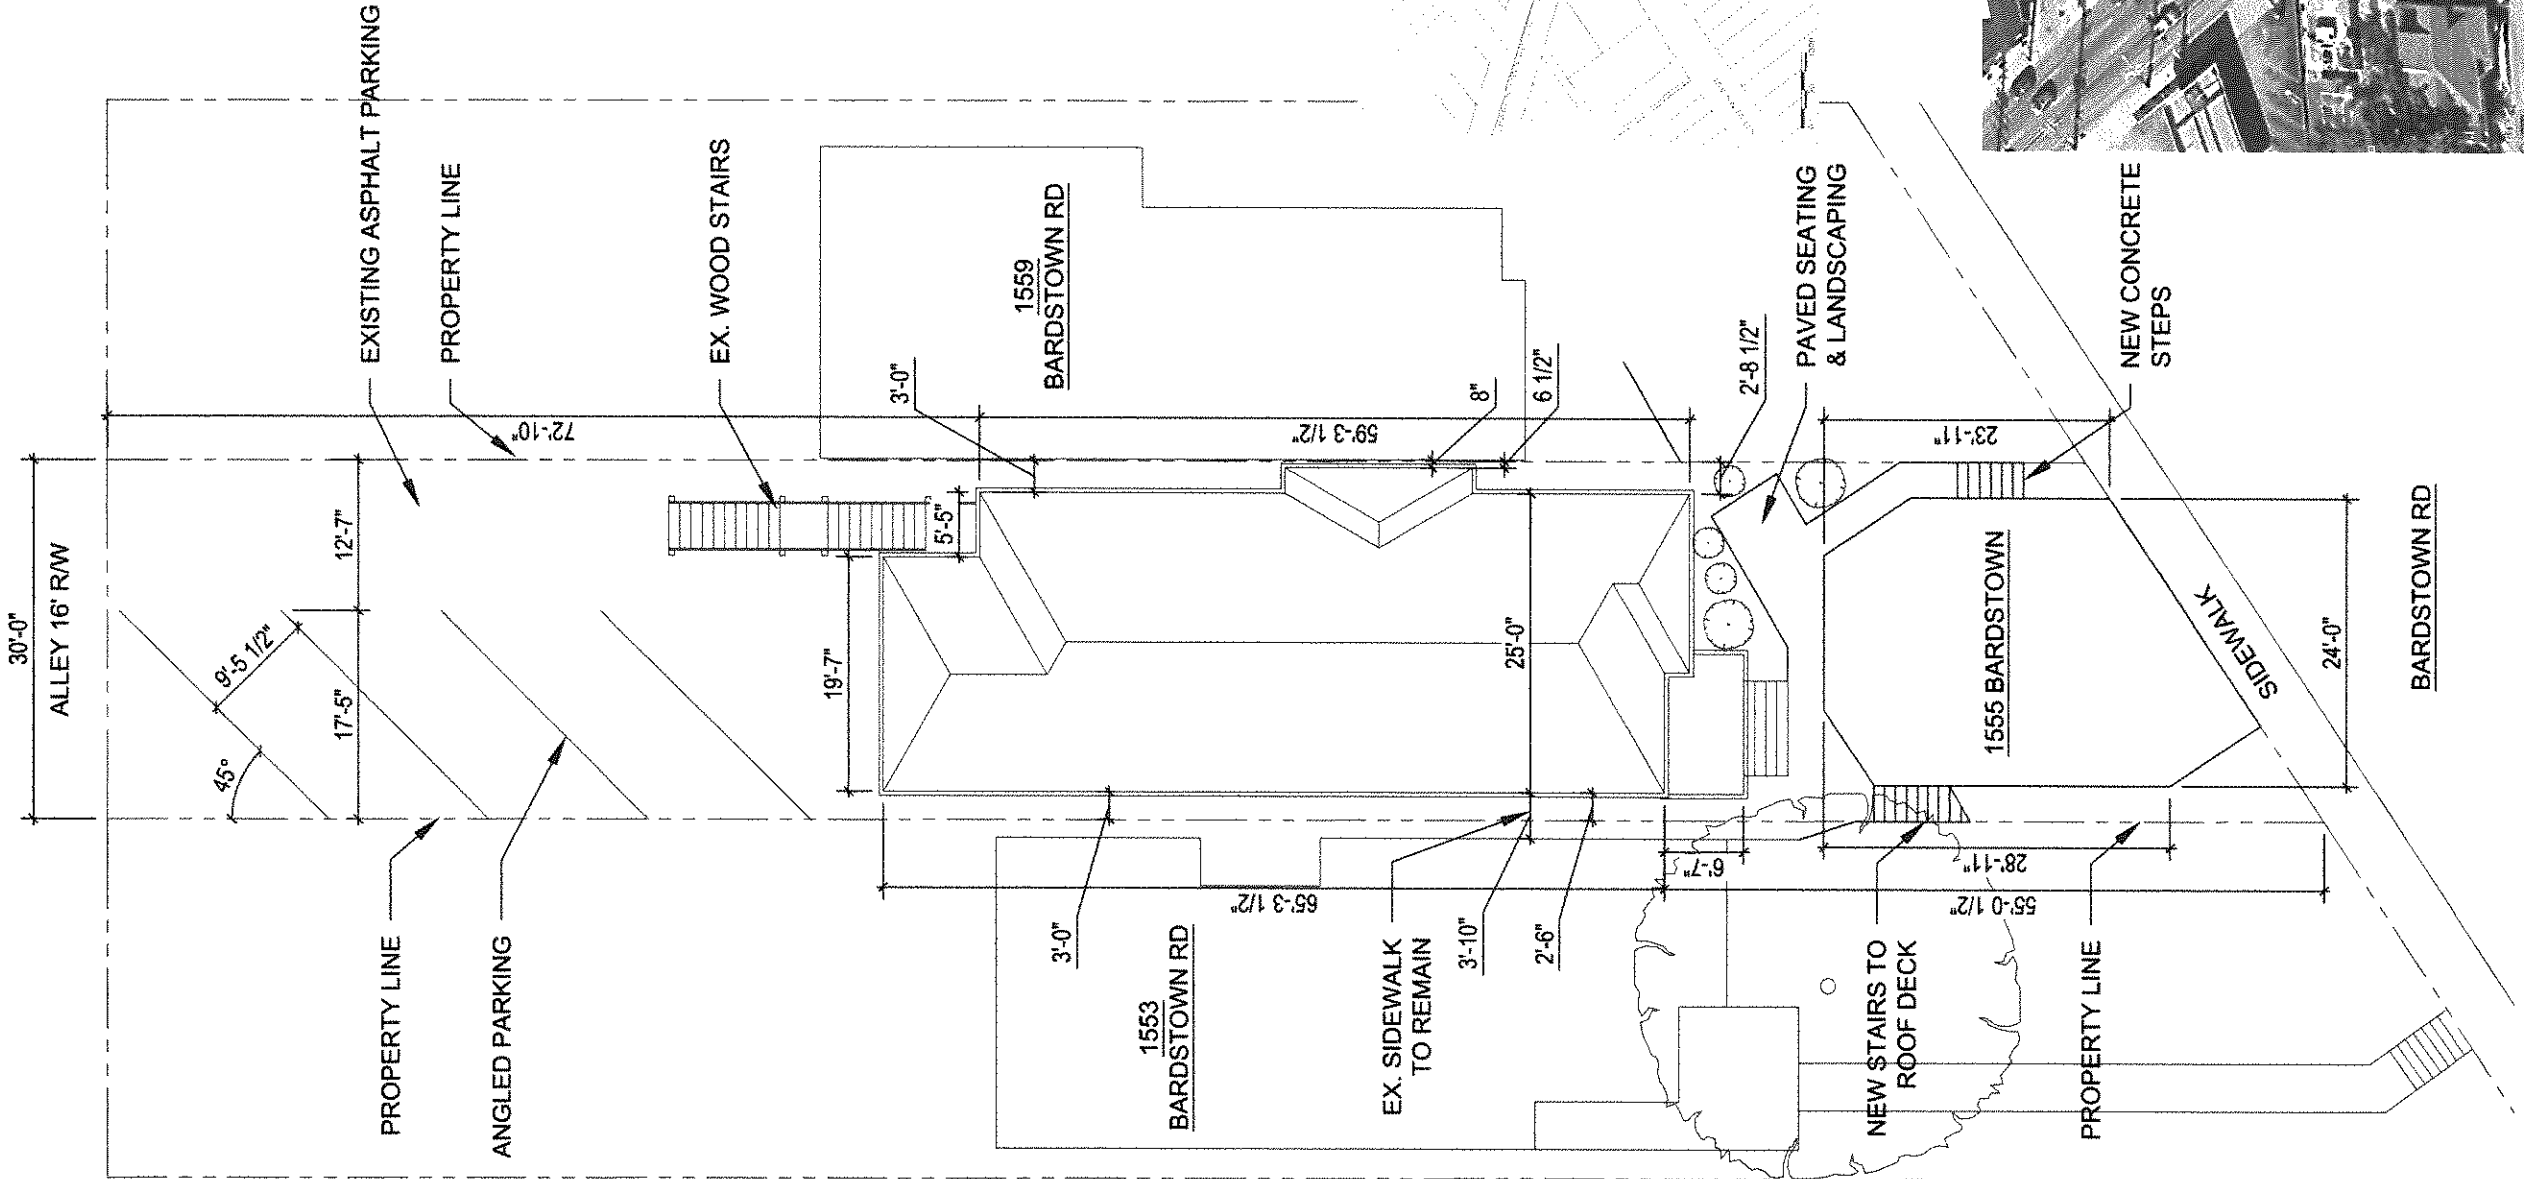

RECEIVED
MAR 15 2021
PLANNING &
DESIGN SERVICES

1 SITE PLAN
SCALE: 1/16" = 1'-0"

CONCEPT
ARCHITECTS
502-494-6221
01/15/2021