


GENERAL NOTES

- A. ALL WORK SHALL BE PERFORMED AS PER ALL APPLICABLE STATE AND LOCAL CODES.
- B. DO NOT SCALE DRAWINGS. WRITTEN DIMENSIONS TAKE PRECEDENCE OVER SCALED DIMENSIONS.
- C. ALL DIMENSIONS SHOWN ARE TO FACE OF MASONRY, FACE OF FINISH OR CENTERLINE OF STRUCTURE. MASONRY DIMENSIONS ARE NOMINAL. EXTERIOR WALL DIMENSIONS ARE TO EXTERIOR SIDE OF FACE VENEER.
- D. MAINTAIN FIRE RATING INTEGRITY WHERE ALL STRUCTURAL AND MEP MEMBERS INTERSECT FIRE RATED WALLS.
- E. FIELD VERIFY ALL EXISTING CONDITIONS PRIOR TO DEMOLITION, FABRICATION, OR CONSTRUCTION.
- F. ALL CONCEALED WOOD BLOCKING, NAILERS AND PLYWOOD SHALL BE FIRE-RETARDANT TREATED (F.R.T) WHERE BLOCKING IS INDICATED OR REQUIRED.
- G. PROVIDE SOUND ATTENUATION BLANKETS IN ALL STUD WALLS (FULL HEIGHT) & CONCEALED SPACES OF WATER CLOSETS & ADDITIONALLY WHERE INDICATED ON DRAWINGS.
- H. REFER TO SHEET G-102 FOR PARTITION TYPES.



2 NEW EXTERIOR ELEVATION - EAST
1/4" = 1'-0"

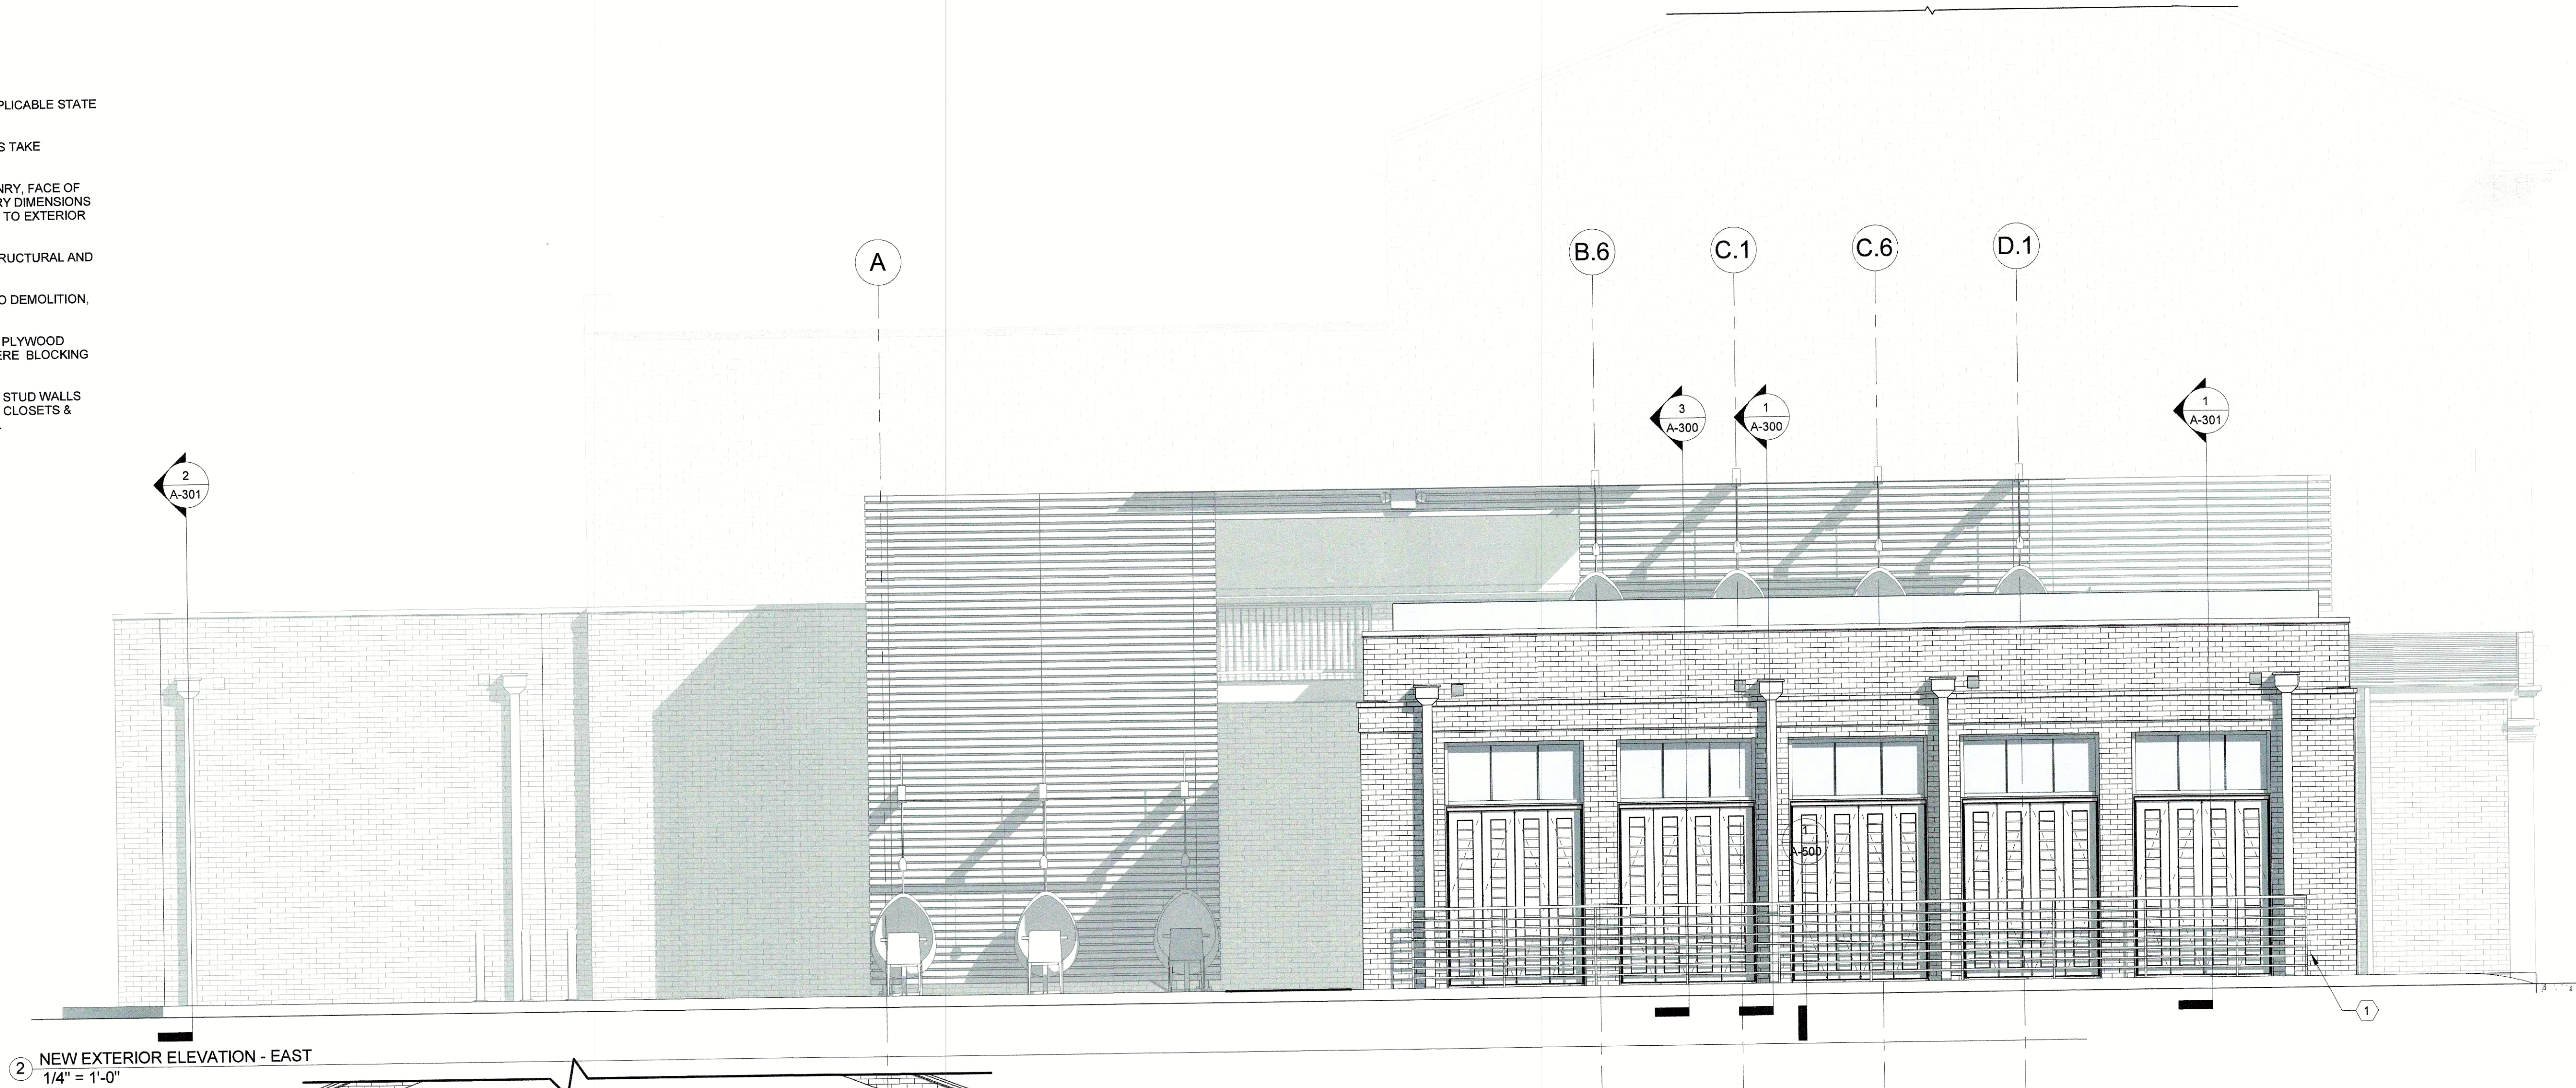

1 NEW EXTERIOR ELEVATION - WEST
1/4" = 1'-0"


Olé Hospitality Group
112 Meridian Ave.
Louisville, KY 40207

GUACAMOLE

900 E. MARKET ST.
LOUISVILLE, KY 40202

FORZA ARCHITECTURE, INC.
654 S. SHELBY ST., SUITE 301
LOUISVILLE, KY 40202
502.896.1328 V
502.896.1321 F


www.forzaarchitecture.com

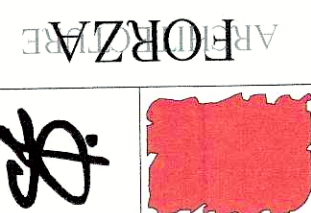

PROJECT NUMBER: 21-2103

ISSUANCES		
DATE	NO.	ITEM
04.08.21		PERMIT SET
04.30.21		CONSTRUCTION SET

DRAWN BY: Author
CHECKED BY: Checker

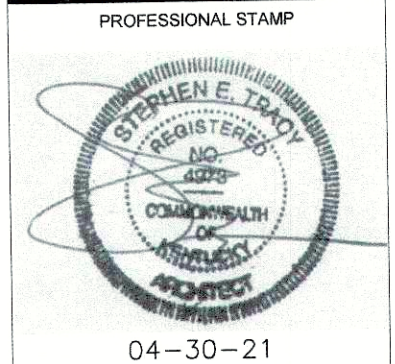

DRAWING TITLE
EXTERIOR
ELEVATIONS

SHEET NUMBER


A-201

COPYRIGHT © 2021
FORZA ARCHITECTURE, INC.

21-2 OVERLAY 0010

4/30/2021 1:16:33 PM

2 NEW EXTERIOR ELEVATION - SOUTH
1/4" = 1'-0"

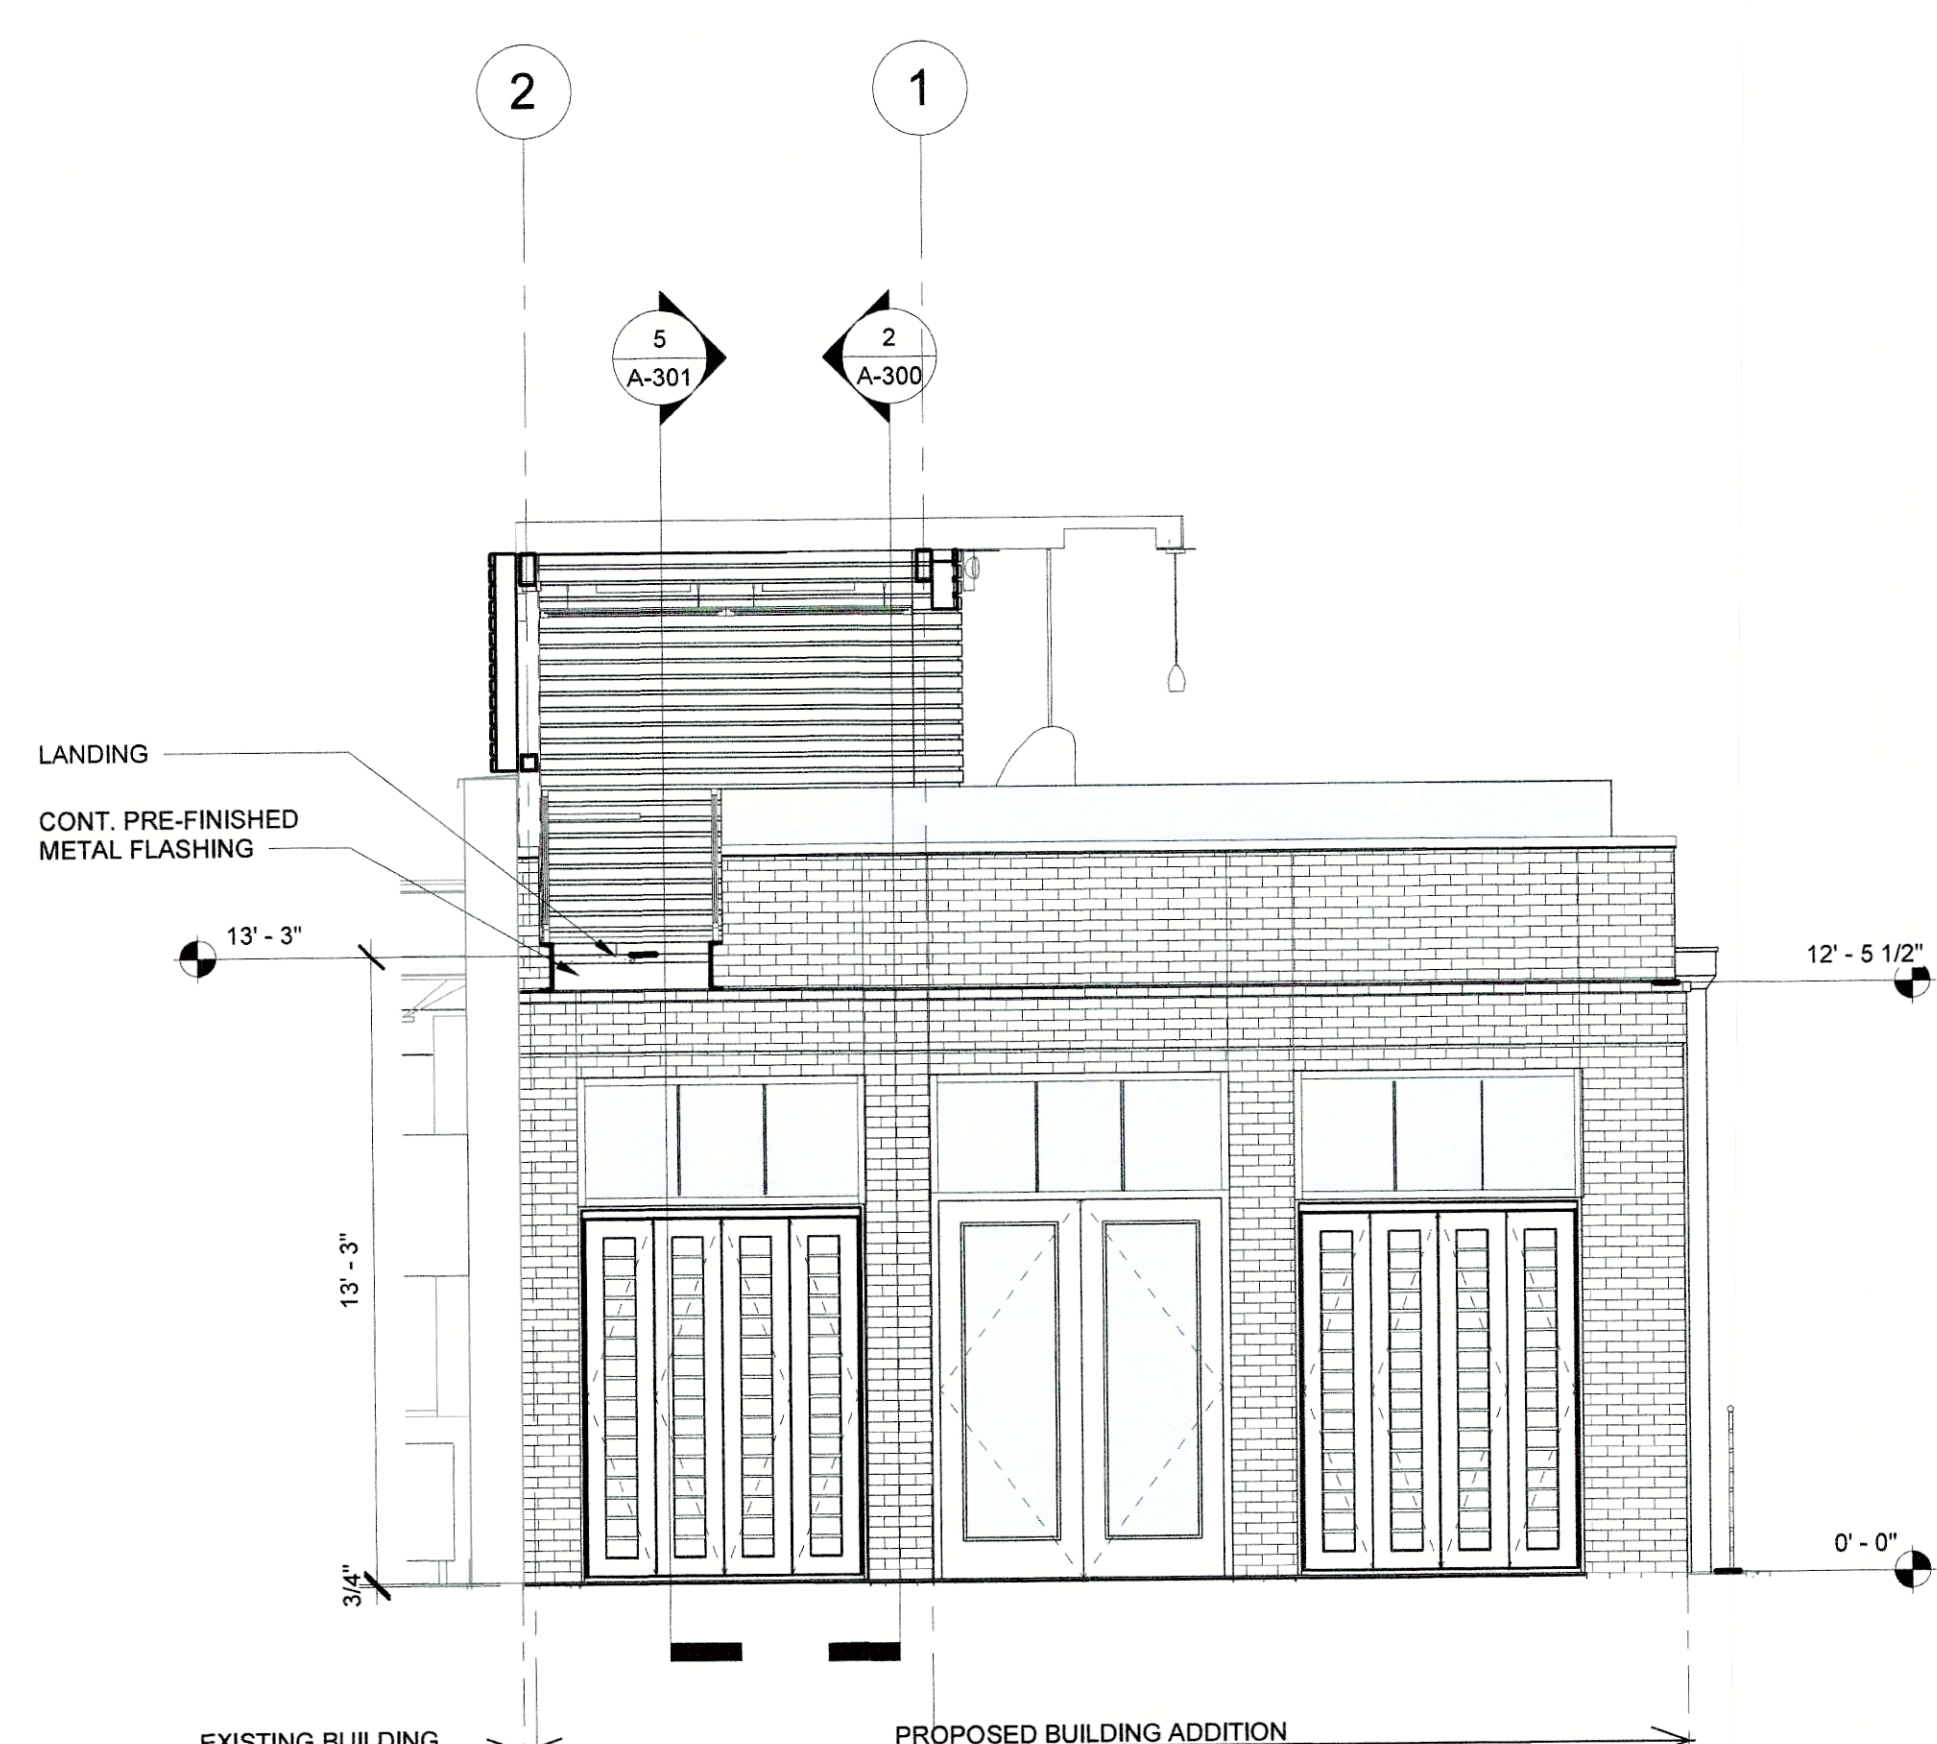

3 Elevation 3 - a
1/4" = 1'-0"

GLASS RAIL SYSTEM
PREFINISHED METAL
PARAPET CAP
CERAMIC TILE OVER
MASONRY VENEER
COORDINATE W/
OWNER/ARCHITECT
2"x4-1/2" ALUMINUM
STOREFRONT SYSTEM

1 NEW EXTERIOR ELEVATION - NORTH
1/4" = 1'-0"



GENERAL NOTES

- A. ALL WORK SHALL BE PERFORMED AS PER ALL APPLICABLE STATE AND LOCAL CODES.
- B. DO NOT SCALE DRAWINGS. WRITTEN DIMENSIONS TAKE PRECEDENCE OVER SCALED DIMENSIONS.
- C. ALL DIMENSIONS SHOWN ARE TO FACE OF MASONRY, FACE OF FINISH OR CENTERLINE OF STRUCTURE. MASONRY DIMENSIONS ARE NOMINAL. EXTERIOR WALL DIMENSIONS ARE TO EXTERIOR SIDE OF FACE VENEER.
- D. MAINTAIN FIRE RATING INTEGRITY WHERE ALL STRUCTURAL AND MEP MEMBERS INTERSECT FIRE RATED WALLS.
- E. FIELD VERIFY ALL EXISTING CONDITIONS PRIOR TO DEMOLITION, FABRICATION, OR CONSTRUCTION.
- F. ALL CONCEALED WOOD BLOCKING, NAILERS AND PLYWOOD SHALL BE FIRE-RETARDANT TREATED (F.R.T) WHERE BLOCKING IS INDICATED OR REQUIRED.
- G. PROVIDE SOUND ATTENUATION BLANKETS IN ALL STUD WALLS (FULL HEIGHT) & CONCEALED SPACES OF WATER CLOSETS & ADDITIONALLY WHERE INDICATED ON DRAWINGS.
- H. REFER TO SHEET G-102 FOR PARTITION TYPES.

Olé Hospitality Group
112 Meridian Ave.
Louisville, KY 40207

GUACAMOLE
900 E. MARKET ST.
LOUISVILLE, KY 40202

FORZA ARCHITECTURE, INC.
654 S. SHELBY ST., SUITE 301
LOUISVILLE, KY 40202
502.886.1328 V
502.886.1321 F
www.forzaarchitecture.com




PROJECT NUMBER: 21-2103

ISSUANCES		
DATE	NO.	ITEM
04.06.21		PERMIT SET
04.30.21		CONSTRUCTION SET

DRAWN BY: Author
CHECKED BY: Checker

PROFESSIONAL STAMP

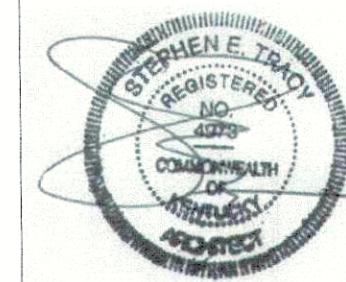

04-30-21

DRAWING TITLE
EXTERIOR
ELEVATIONS

SHEET NUMBER

A-200

COPYRIGHT © 2021
FORZA ARCHITECTURE INC.

RECEIVED

21-OVERLAY. 4010