



IECC 2012 DESIGN CRITERIA			
1.	FENESTRATION "U FACTOR":		.35 MAX
2.	FLOOR "R VALUE":		R-19
3.	CEILING "R VALUE":		R-49
4.	WOOD FRAMED "R VALUE":		R-20 OR R-13+5 CONTINUOUS

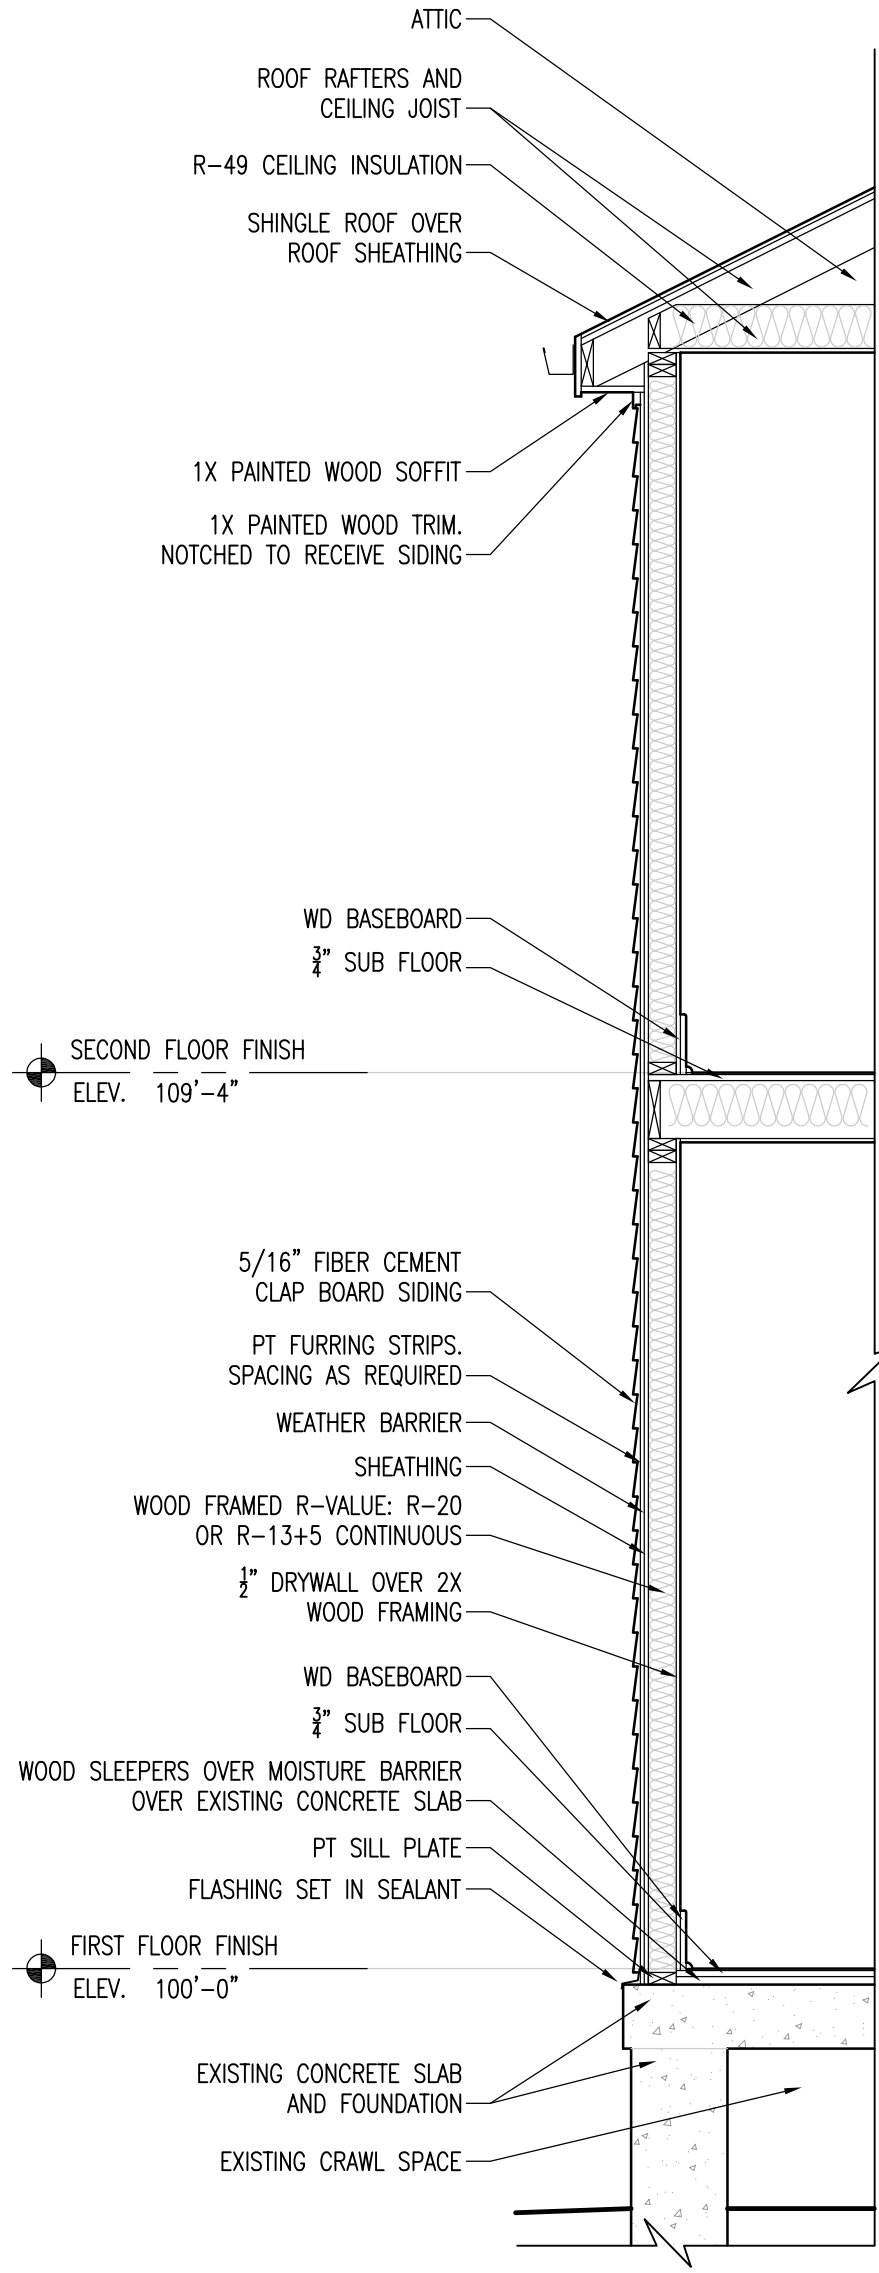


WALL SECTION

SCALE: 1/2" = 1'-0"

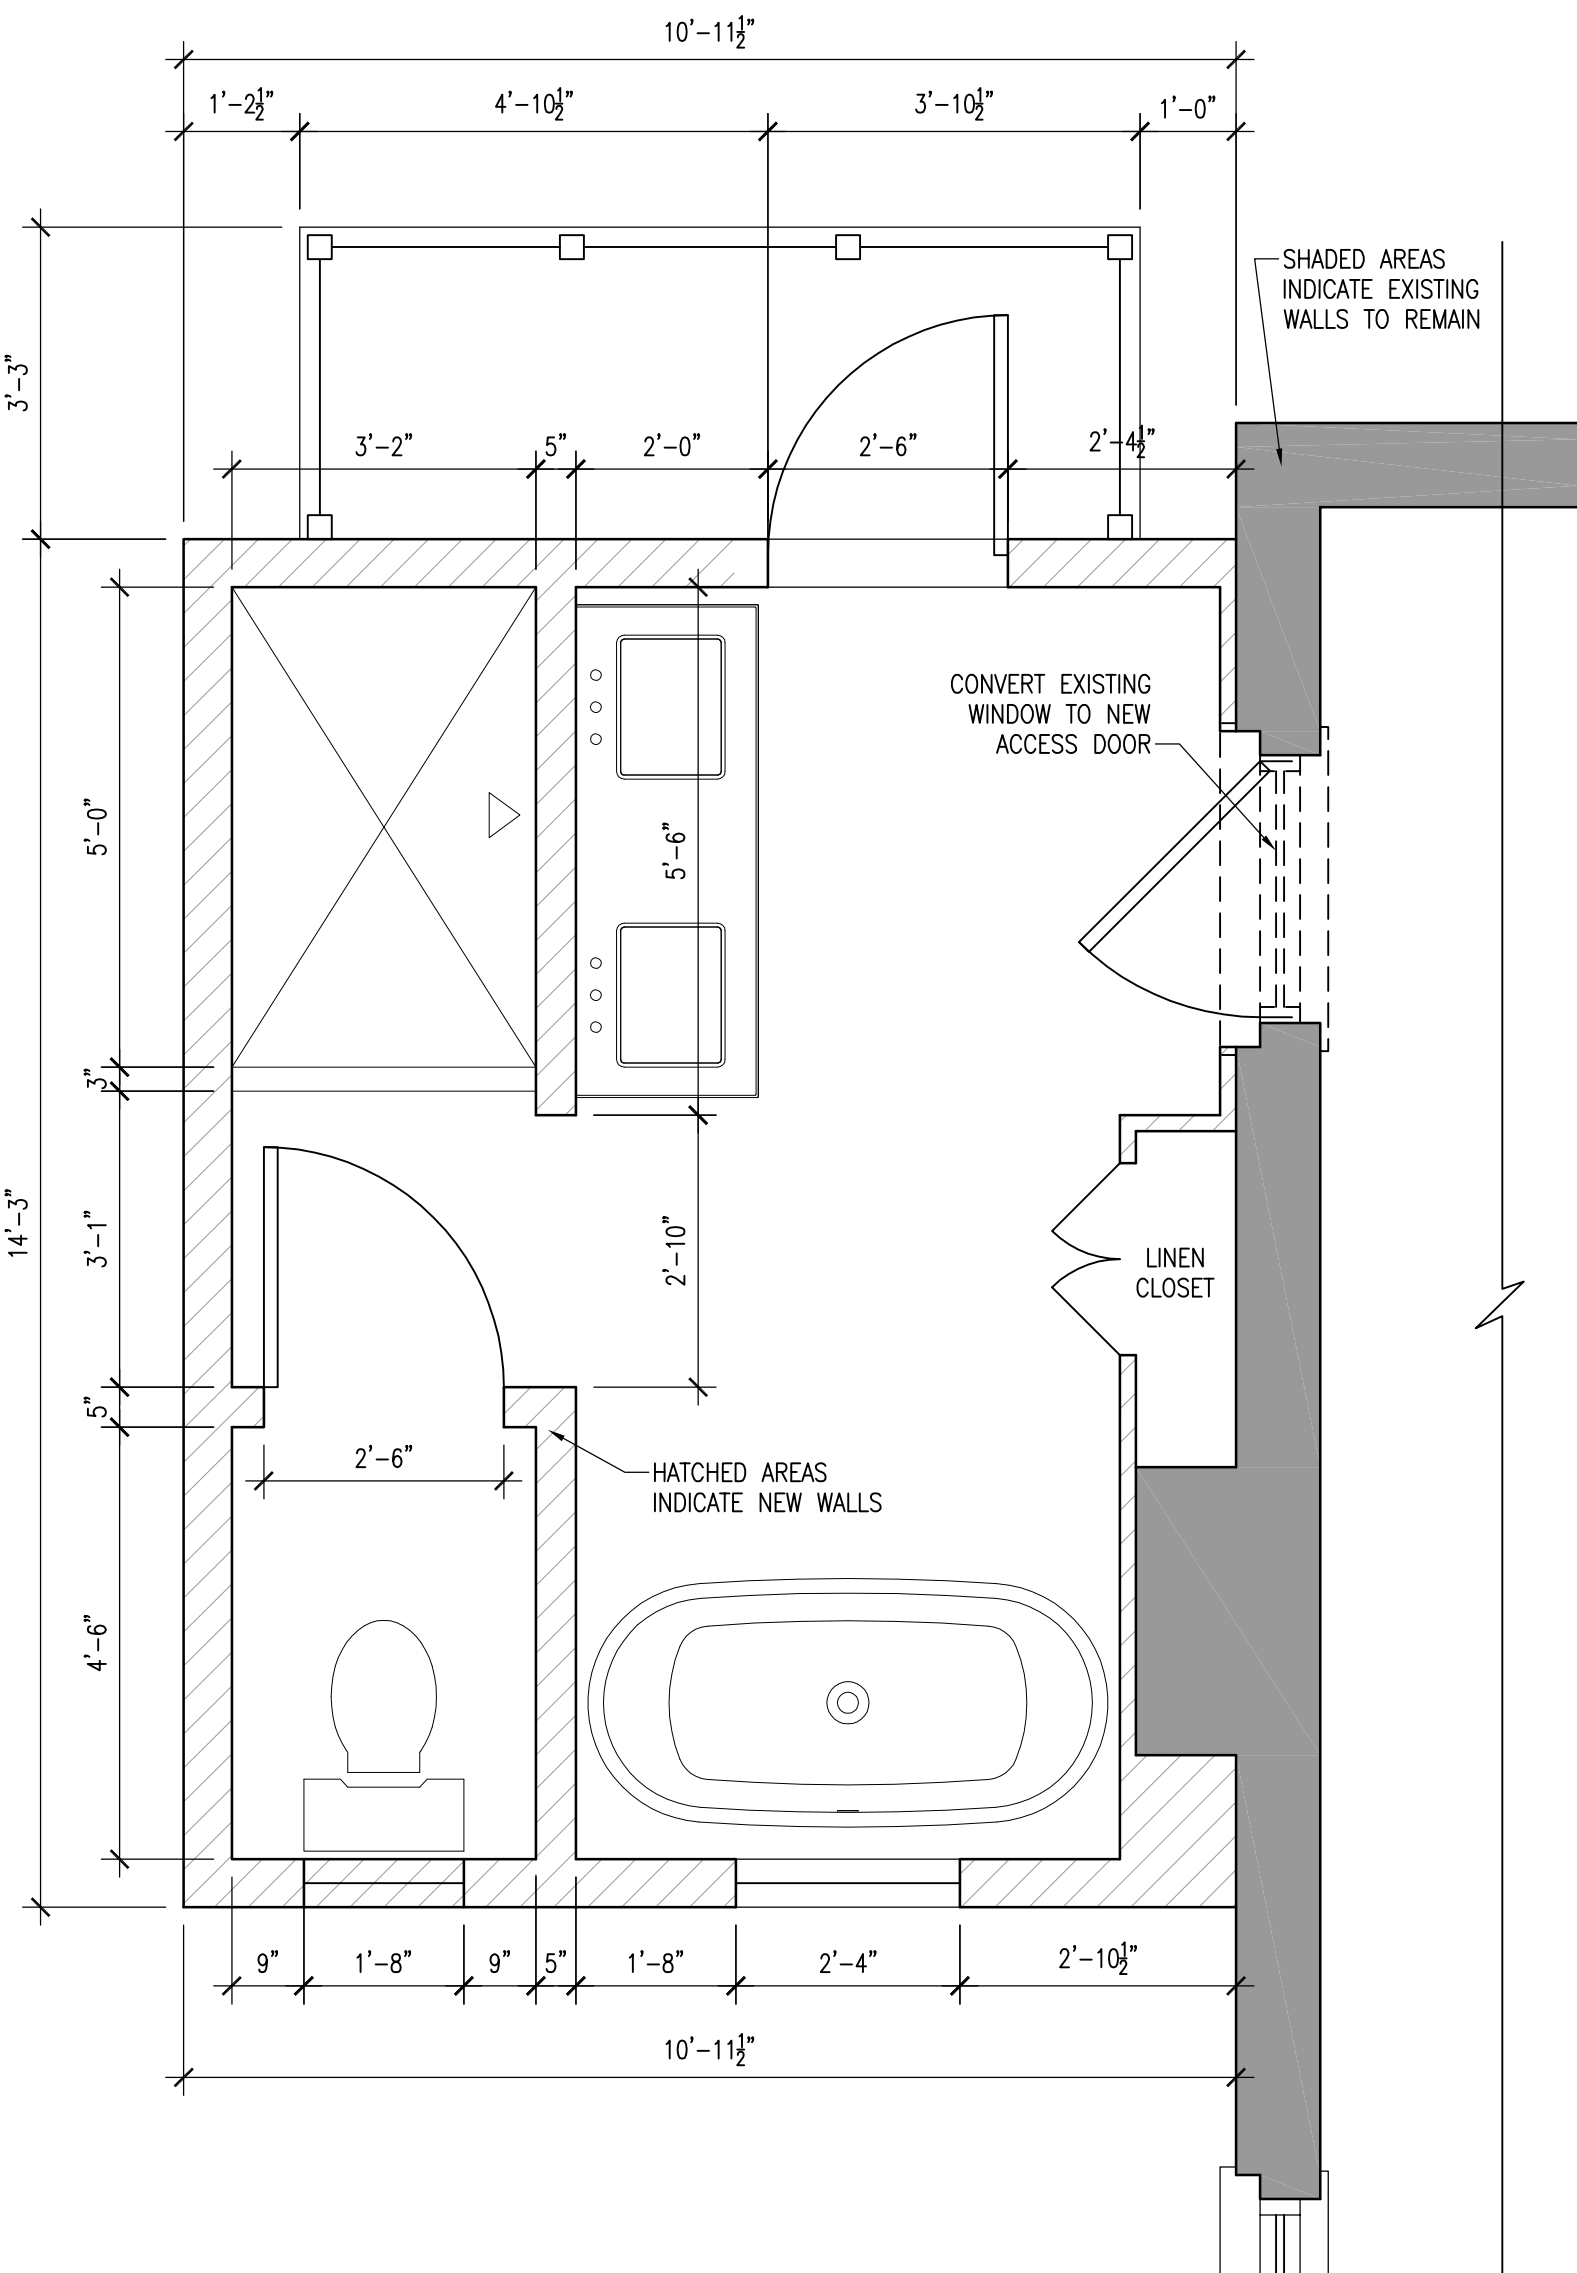

ENLARGED PLAN - FLR.2


SCALE: 1/2" = 1'-0"

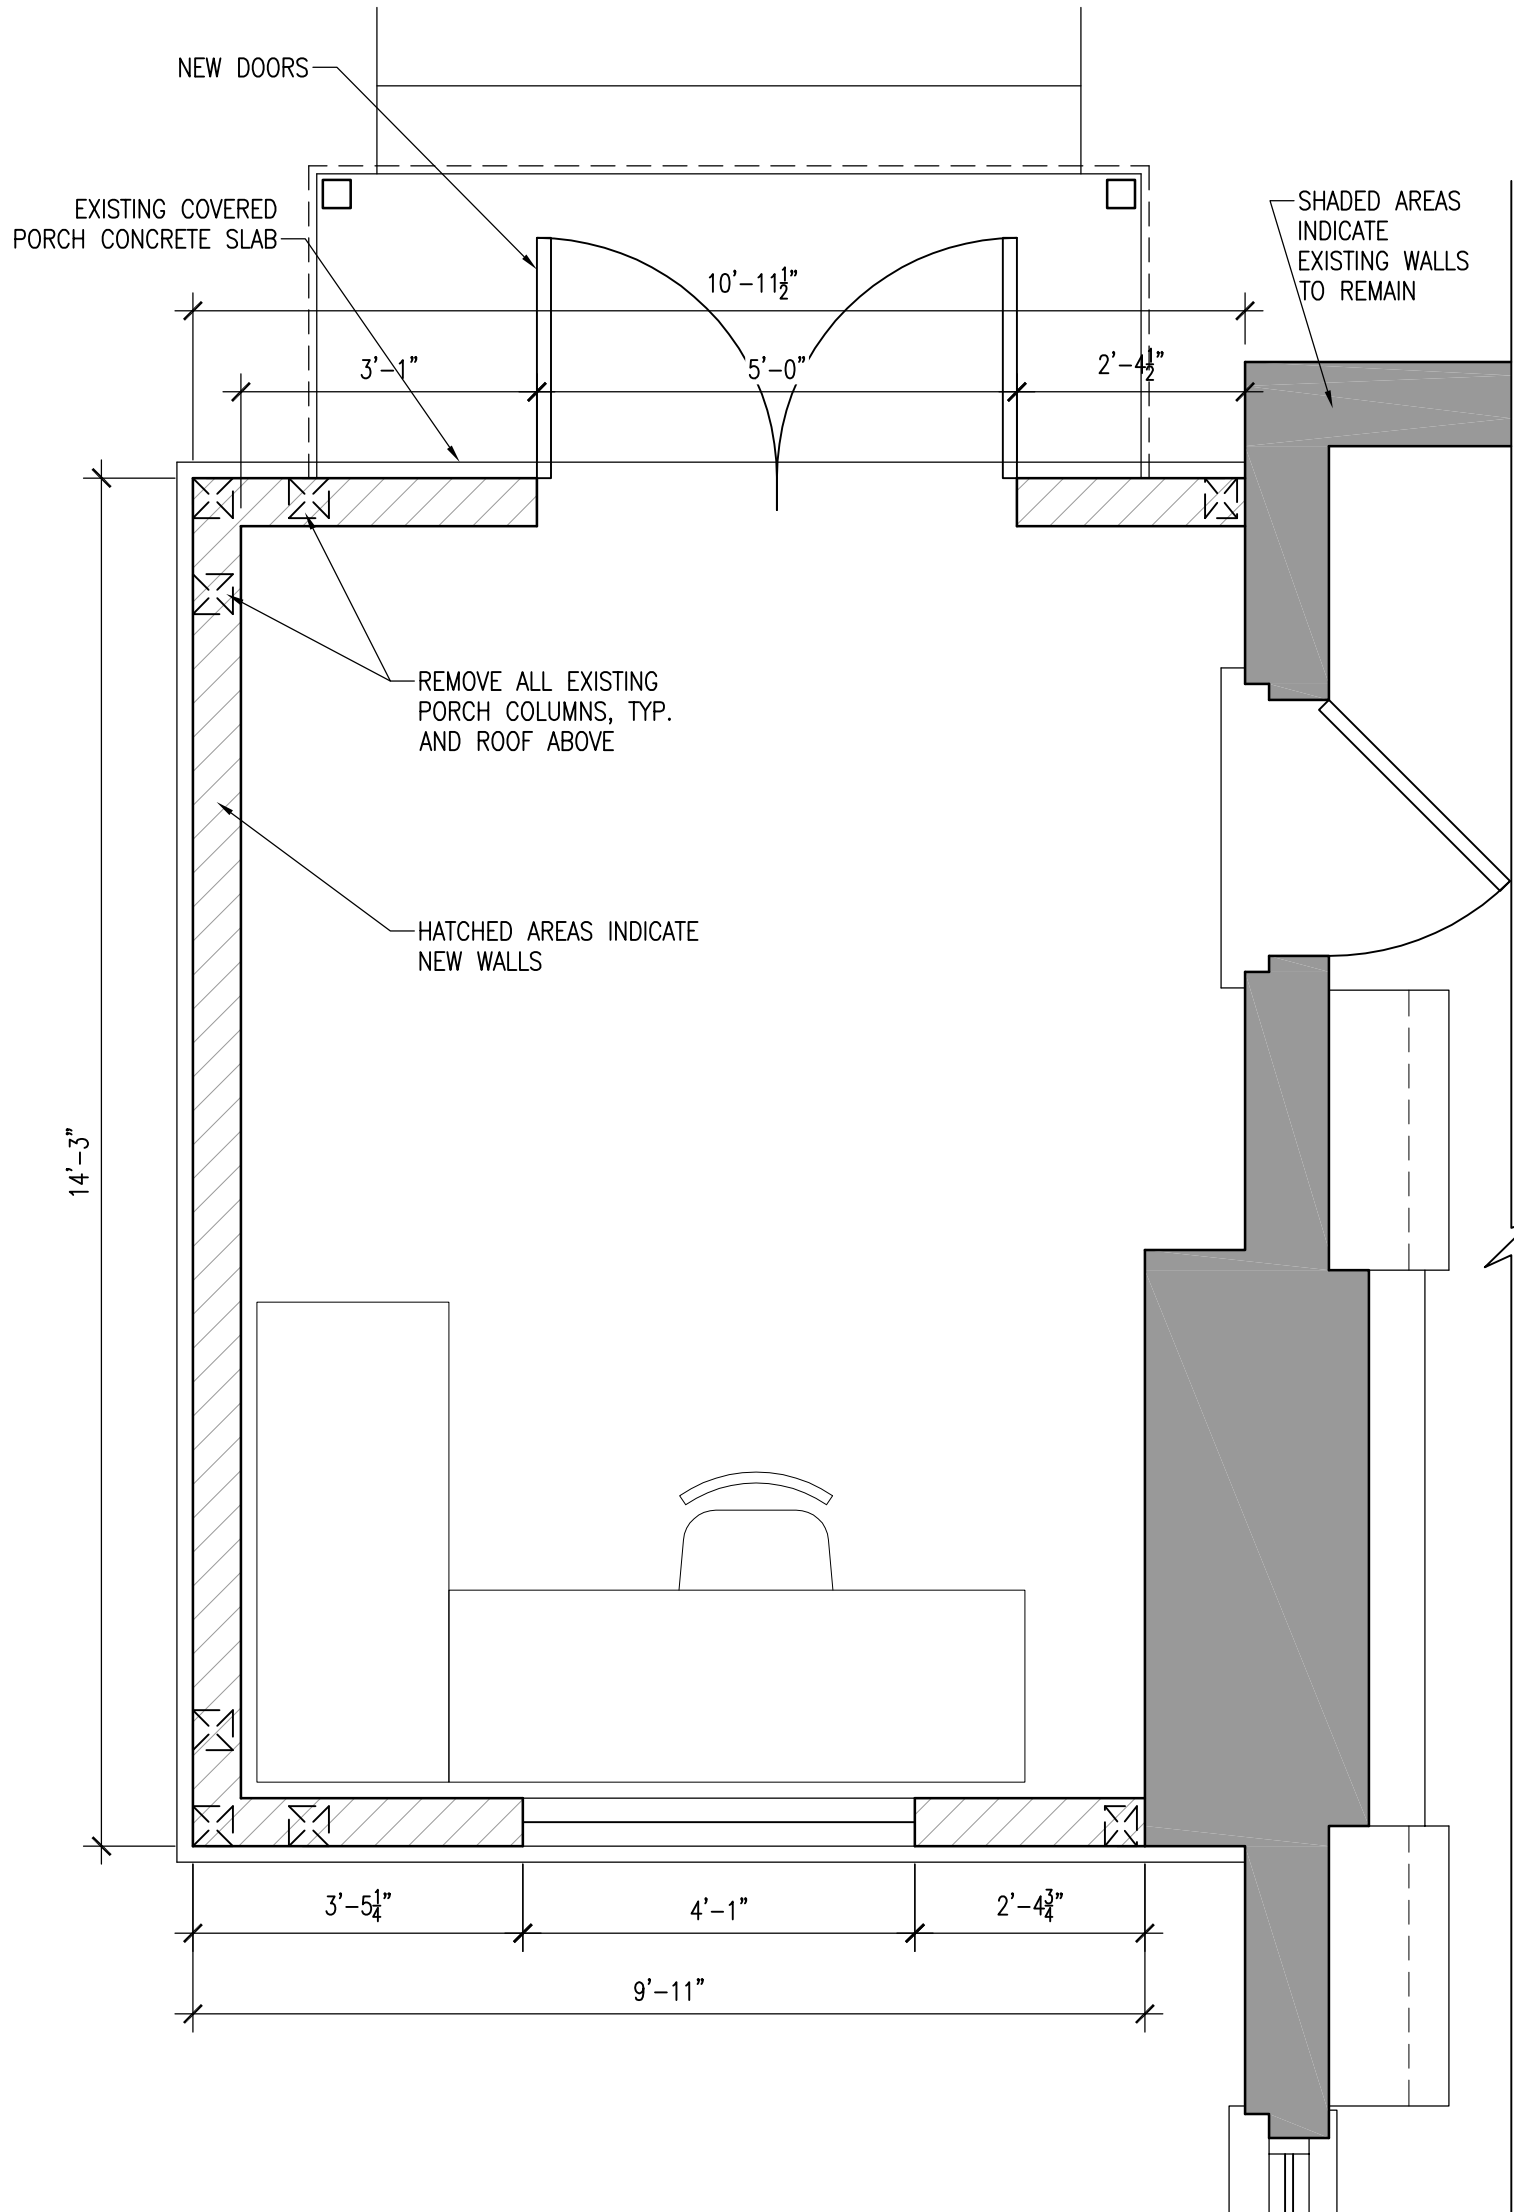

ENLARGED PLAN - FLR.1


SCALE: 1/2" = 1'-0"

REFER TO STAMPED LAND SURVEY FOR SITE INFORMATION

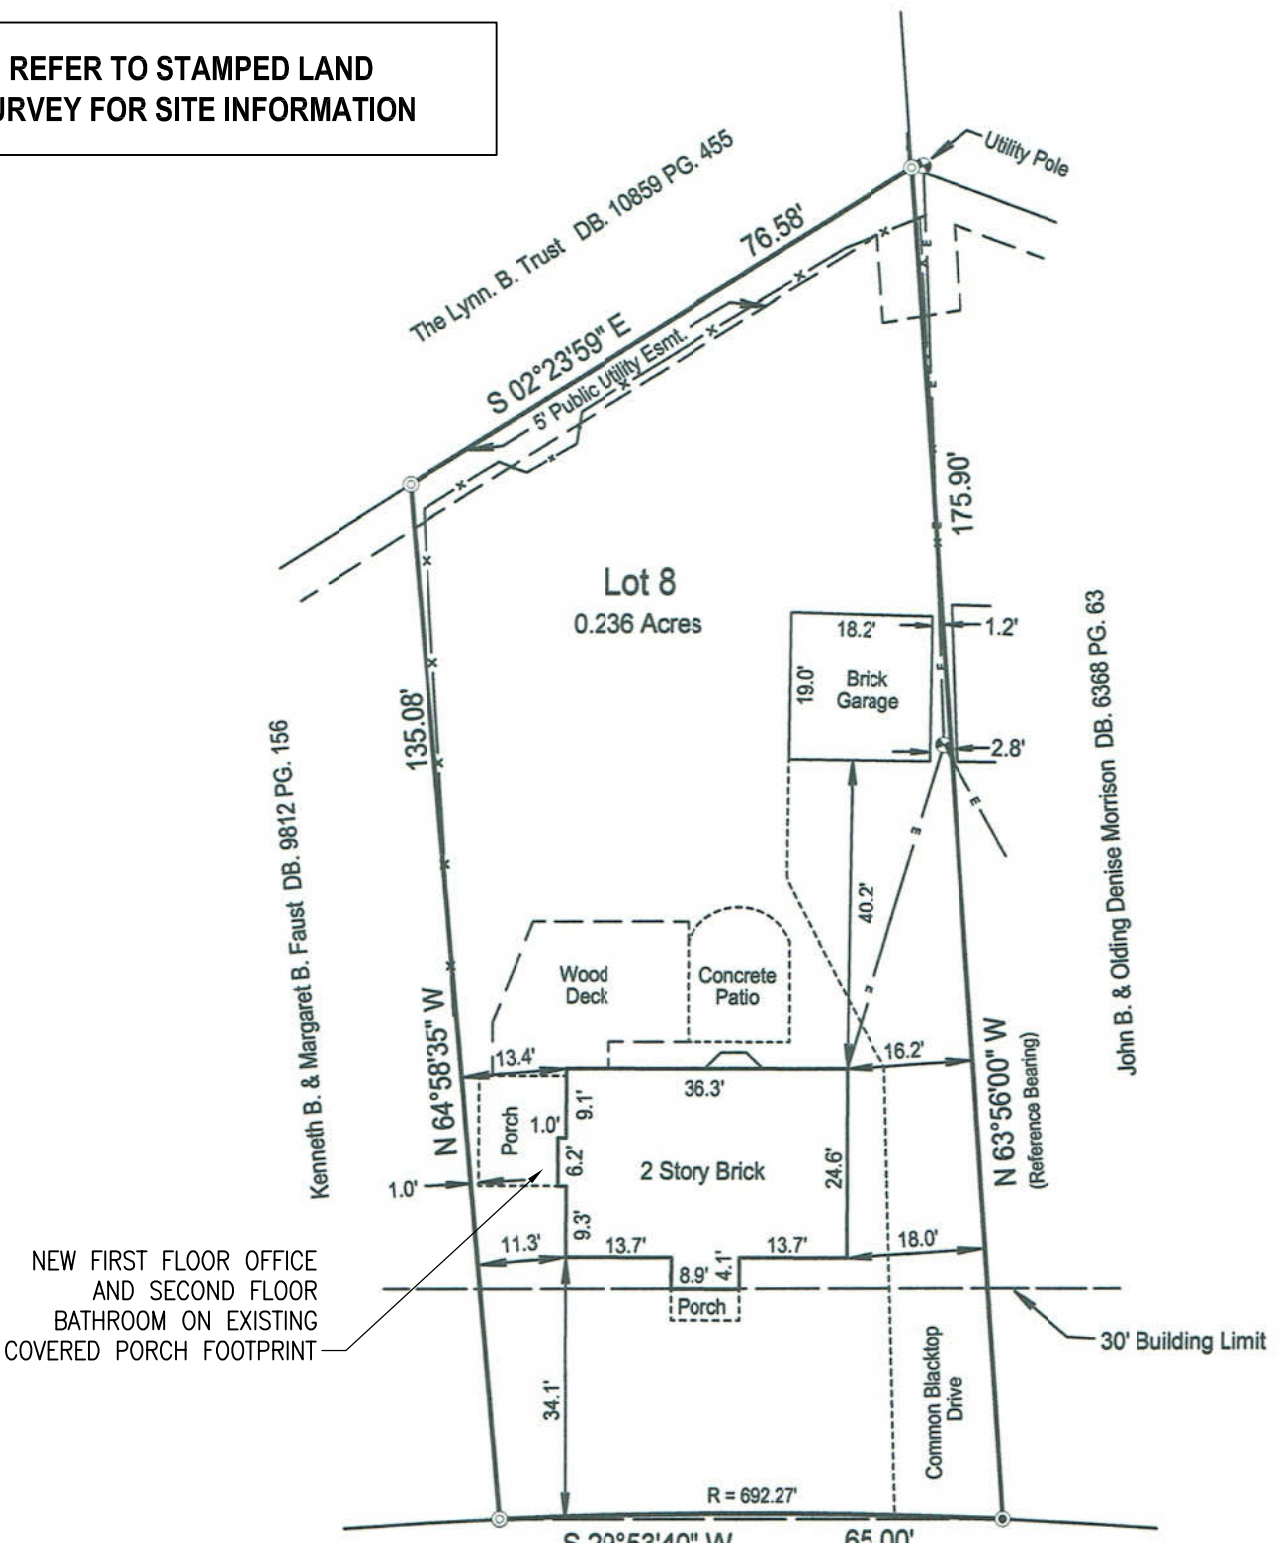

SITE PLAN

SCALE: N.T.S.

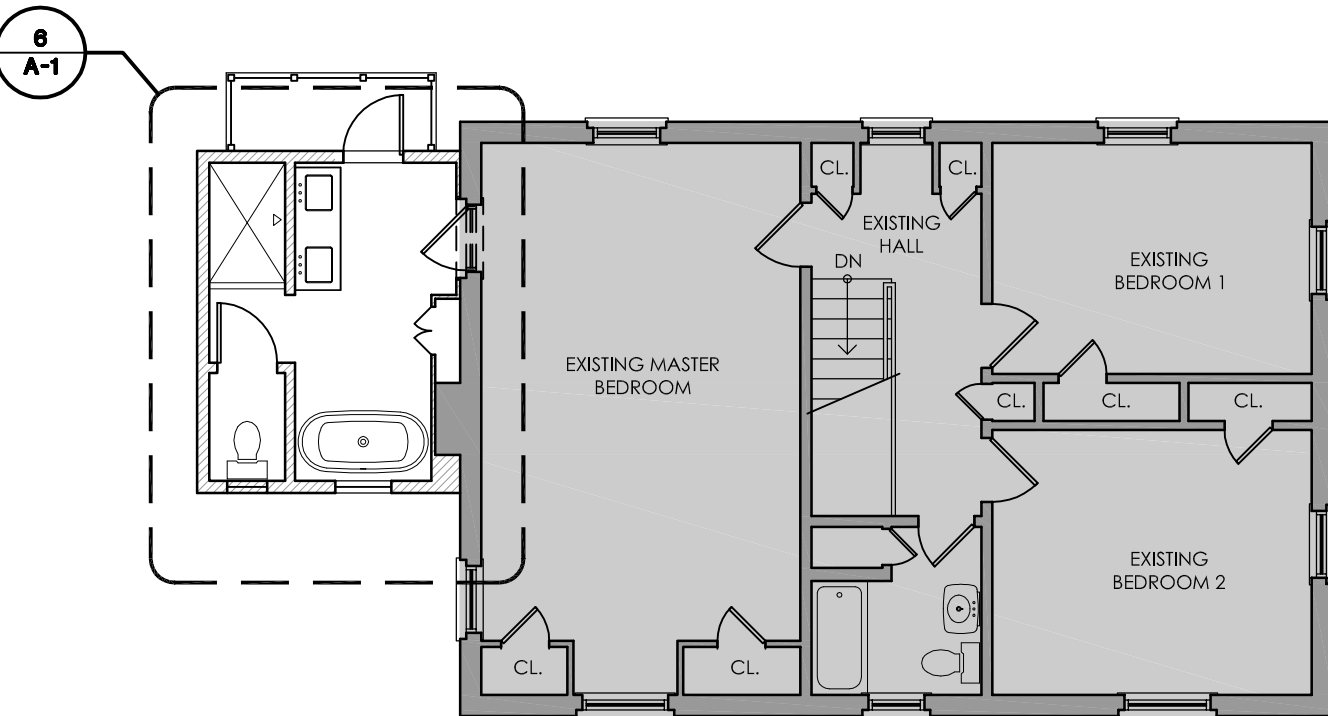


SECOND FLOOR PLAN

SCALE: 1/8" = 1'-0"



4.3 FRONT ELEVATION

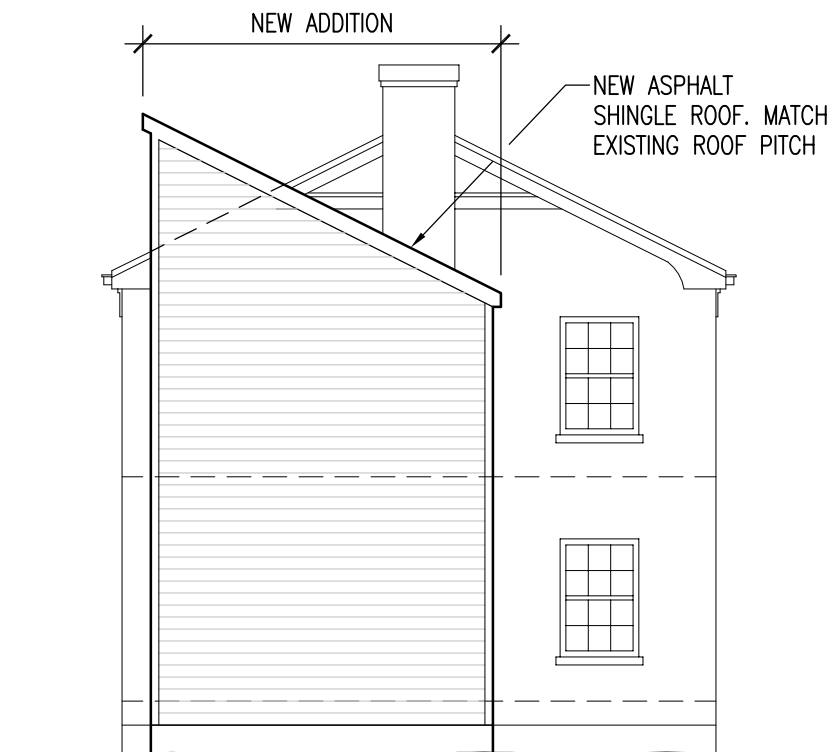


4.2 LEFT SIDE ELEVATION



4.1 REAR ELEVATION

EXTERIOR ELEVATIONS

SCALE: 1/8" = 1'-0"

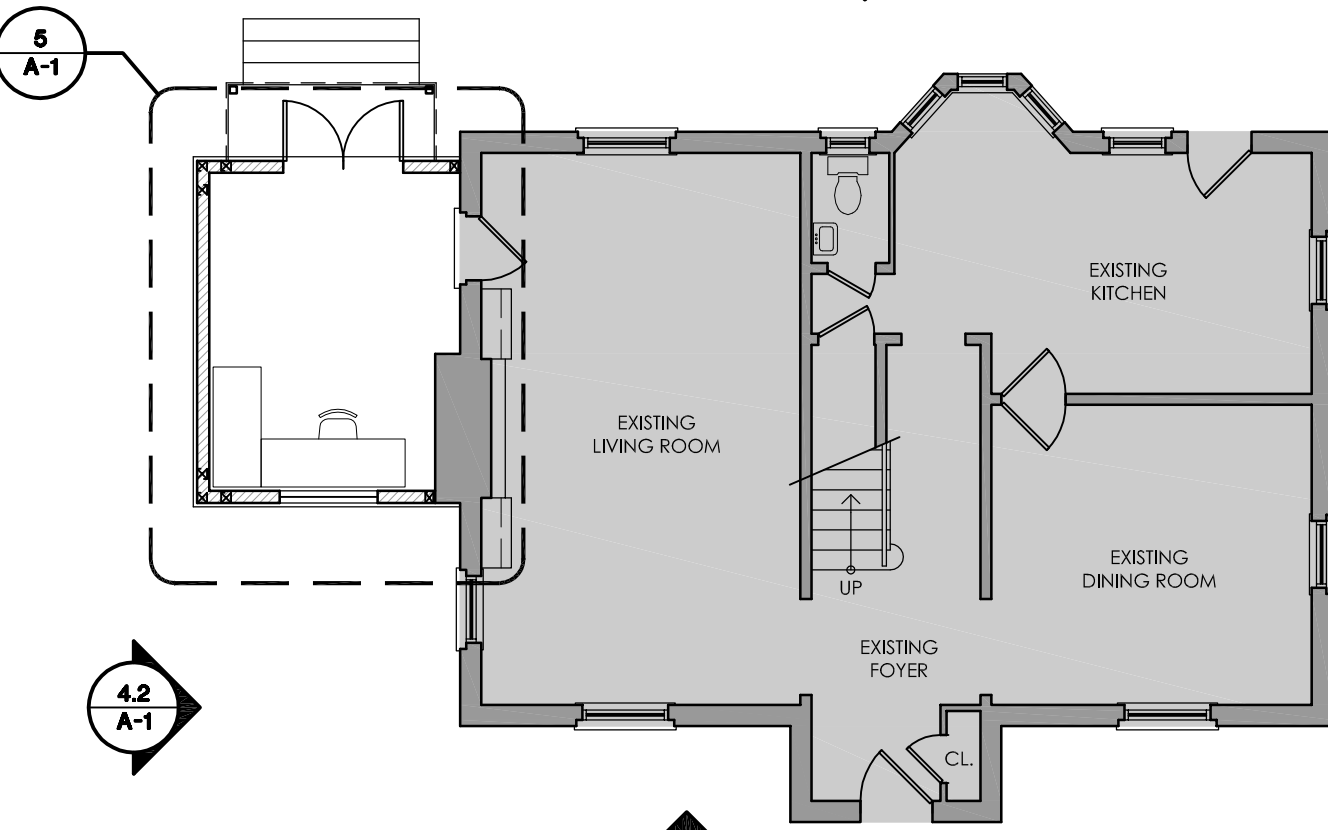

FIRST FLOOR PLAN

SCALE: 1/8" = 1'-0"

RESIDENTIAL RENOVATION
1624 Trevilian Way
Louisville, KY 40205

ISSUES AND REVISIONS		DATE	DESCRIPTION
MARK			

DATE: FEBRUARY 25, 2021

PLANS, ELEVATIONS AND SECTIONS

A-1