



PROPOSED GARAGE
1279 BASSETT AVE
LOUISVILLE, KY 40204

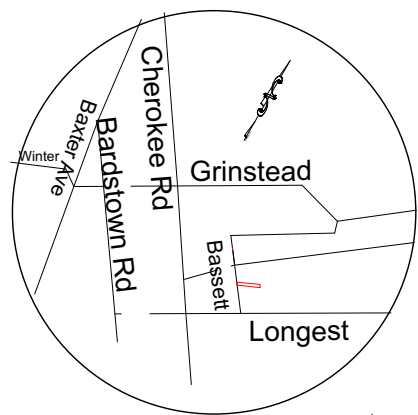

KEY MAP
N.T.S.

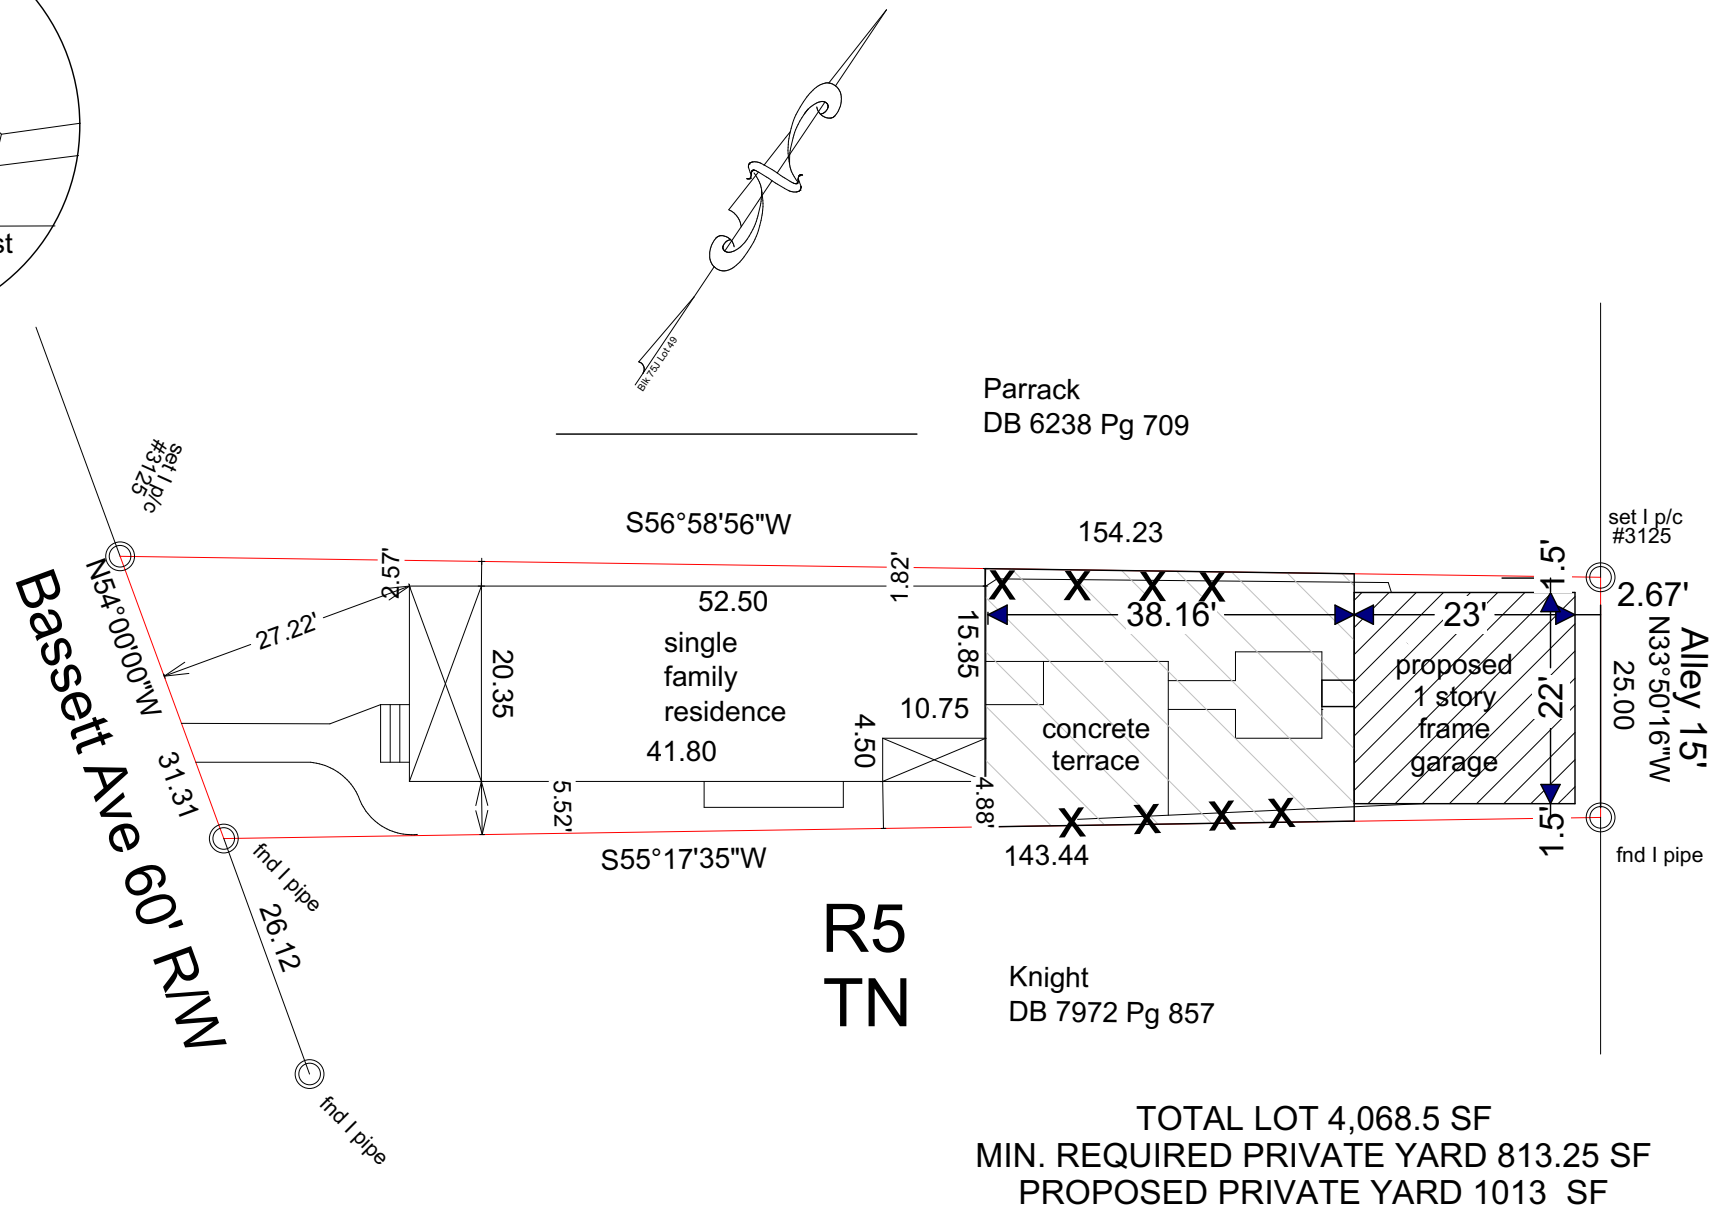

PROPOSED SITE PLAN

SCALE 1" = 20'



CHARLIE WILLIAMS DESIGN, INC.
1626 WINDSOR PLACE
LOUISVILLE, KY 40204
502 459 1810