

MERIDIAN AV.

RECEIVED

JUL 26 2021

PLANNING & DESIGN
SERVICES

ALTON ROAD

4027
130

55 4029 ☆

4031


SHERWIN AV.

403700 PLAND



by JONATHAN DAVIS

21 - VARIANCE - 0110

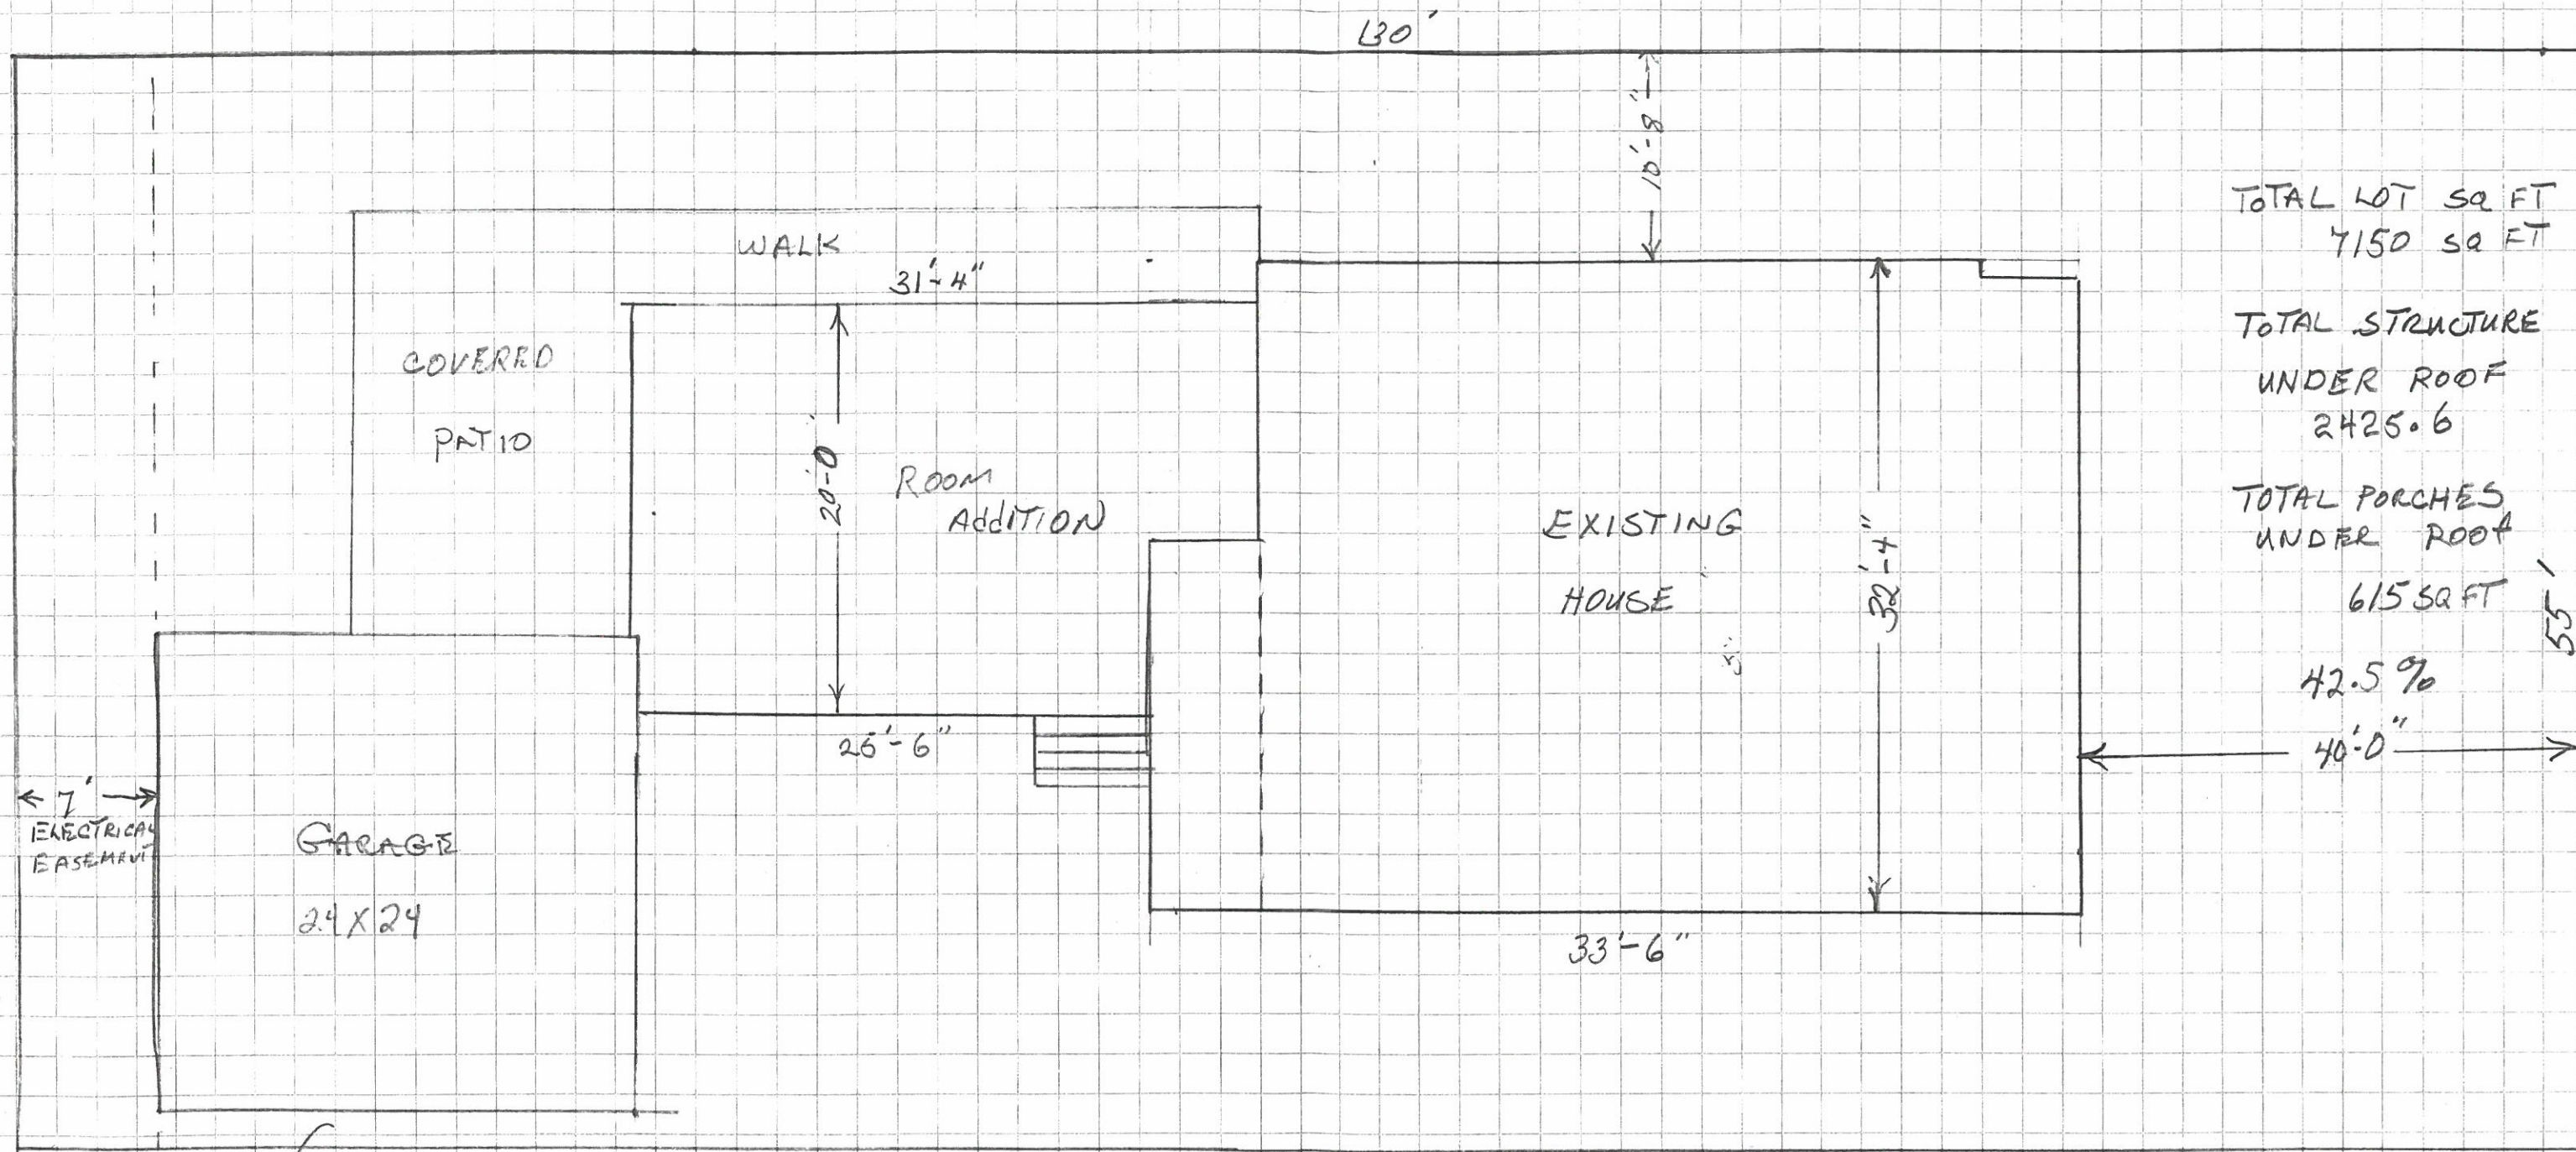


RECEIVED
JUL 26 2021
PLANNING & DESIGN
SERVICES

PLOT PLAN
SCALE $\frac{1}{8}" = 1'-0"$

4029 ALTON ROAD
LOUISVILLE, KENTUCKY 40207

DENIS Wiggins


21 - VARIANCE - 0110

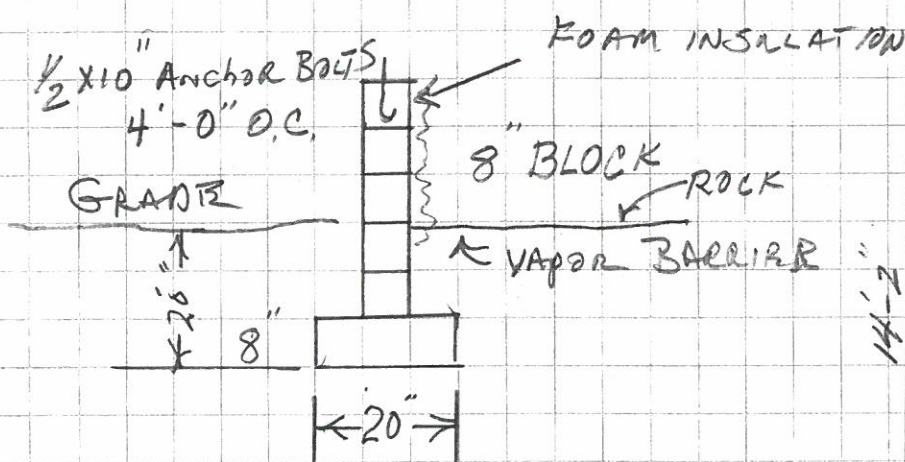

FOUNDATION SECTION


4029 ALTON ROAD
LOUISVILLE, Ky 40207

RECEIVED
JUL 26 2021
PLANNING & DESIGN
SERVICES

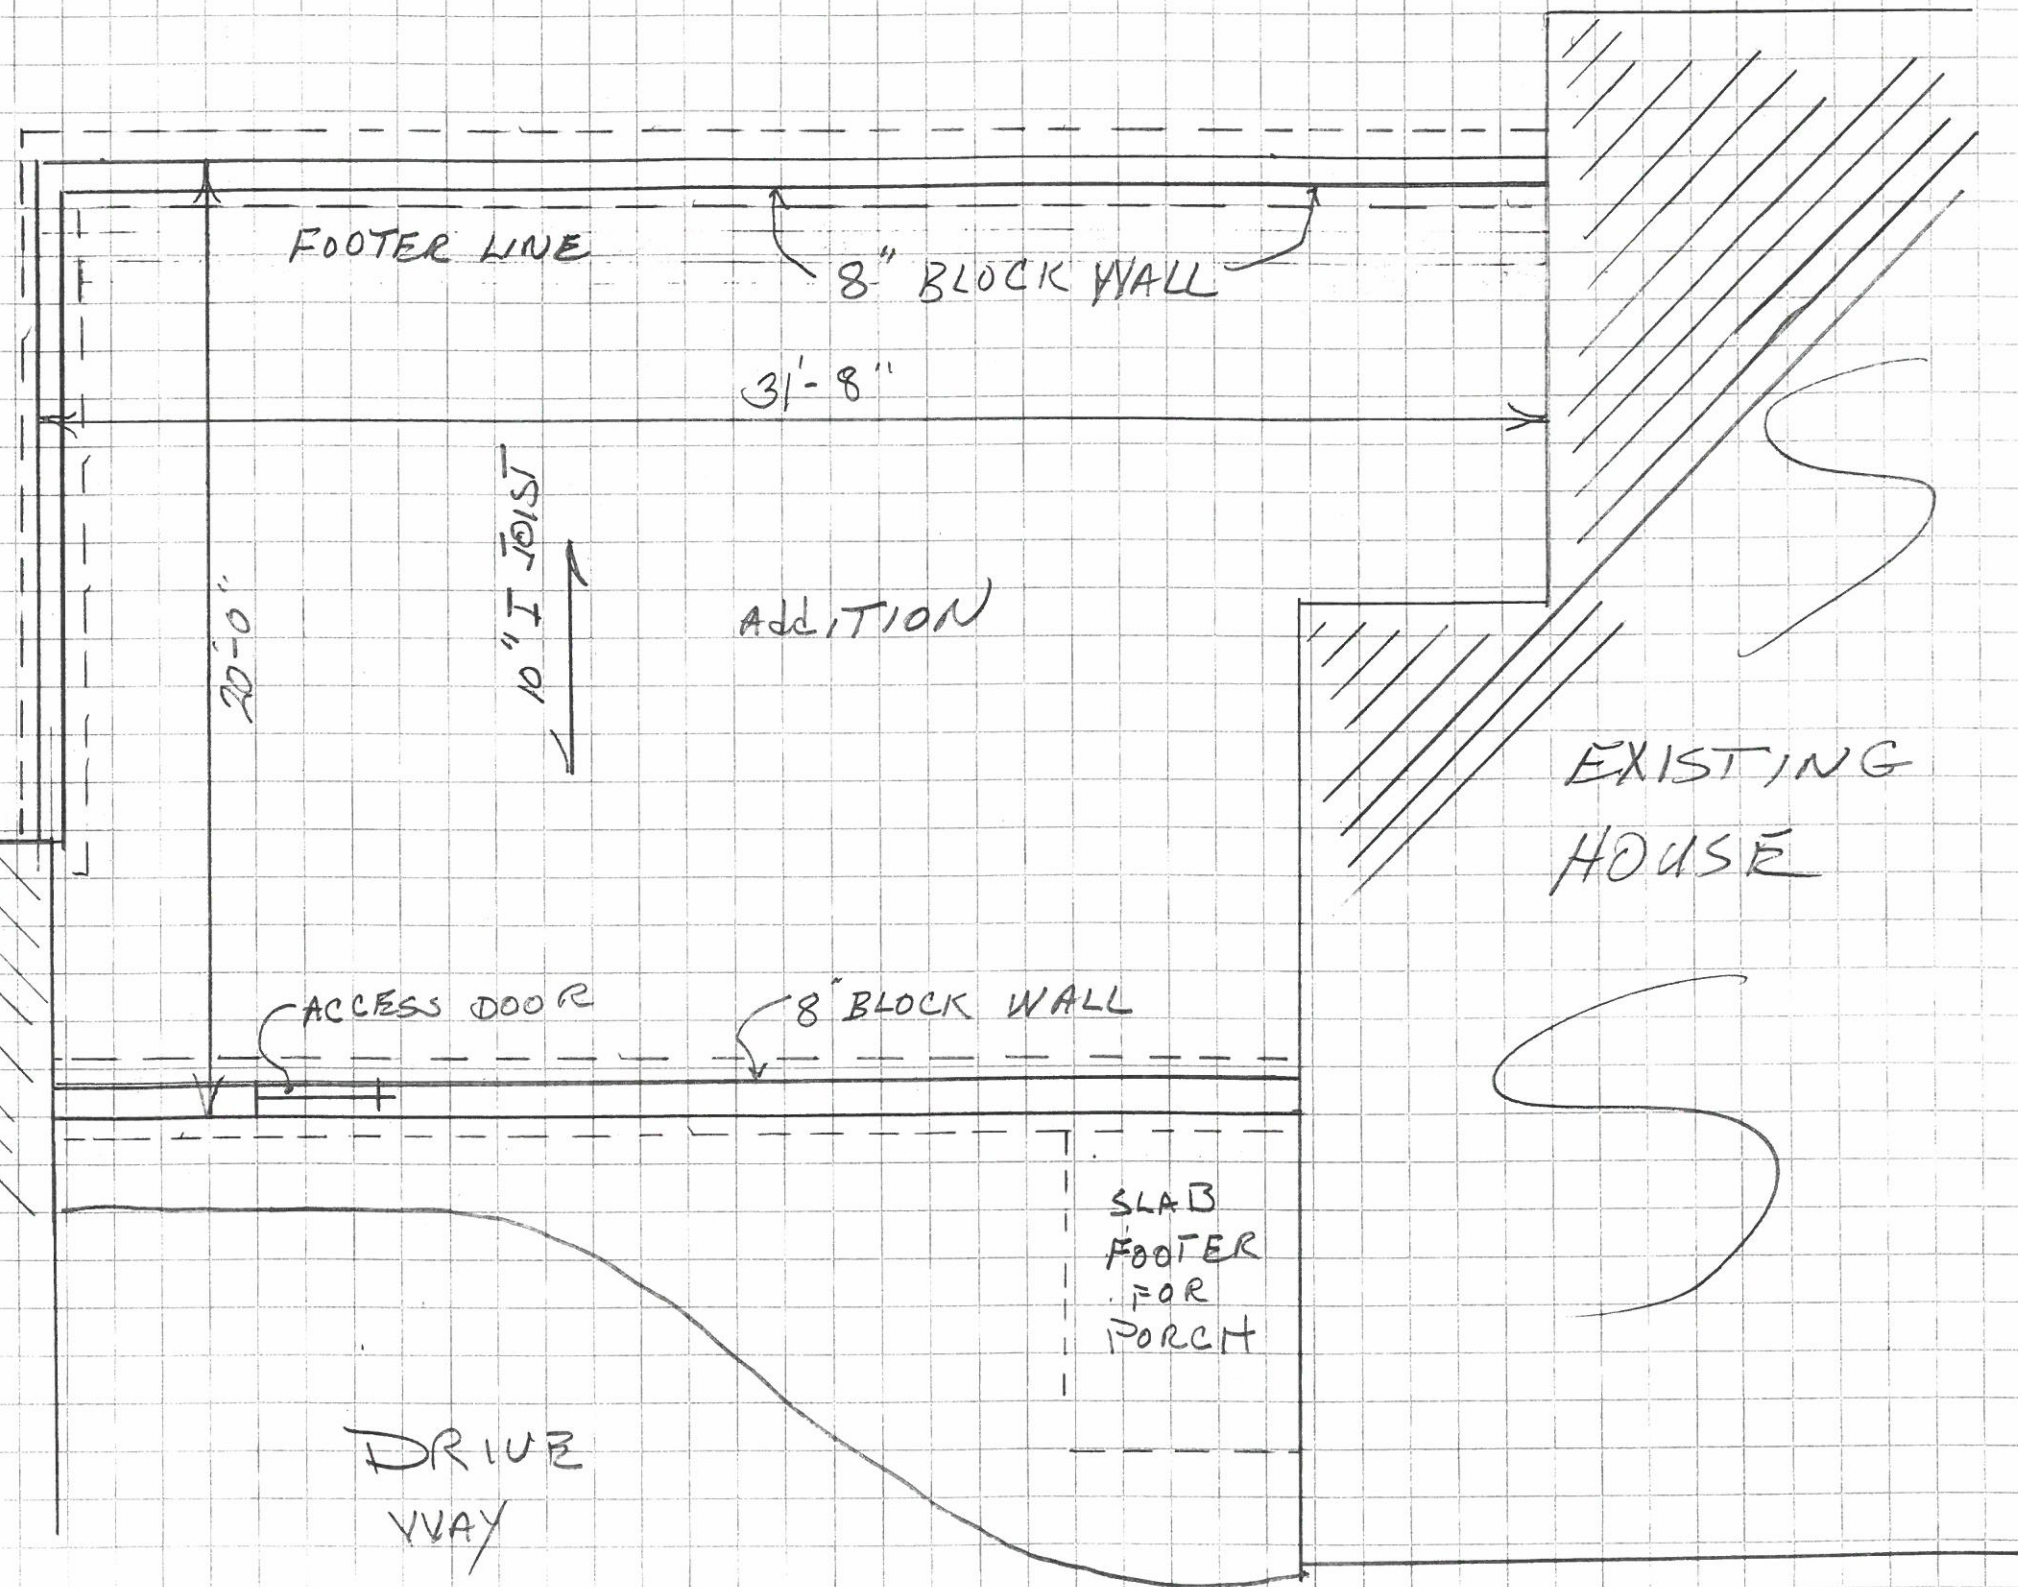

FOUNDATION PLAN

211 - VARIANCE - 0110

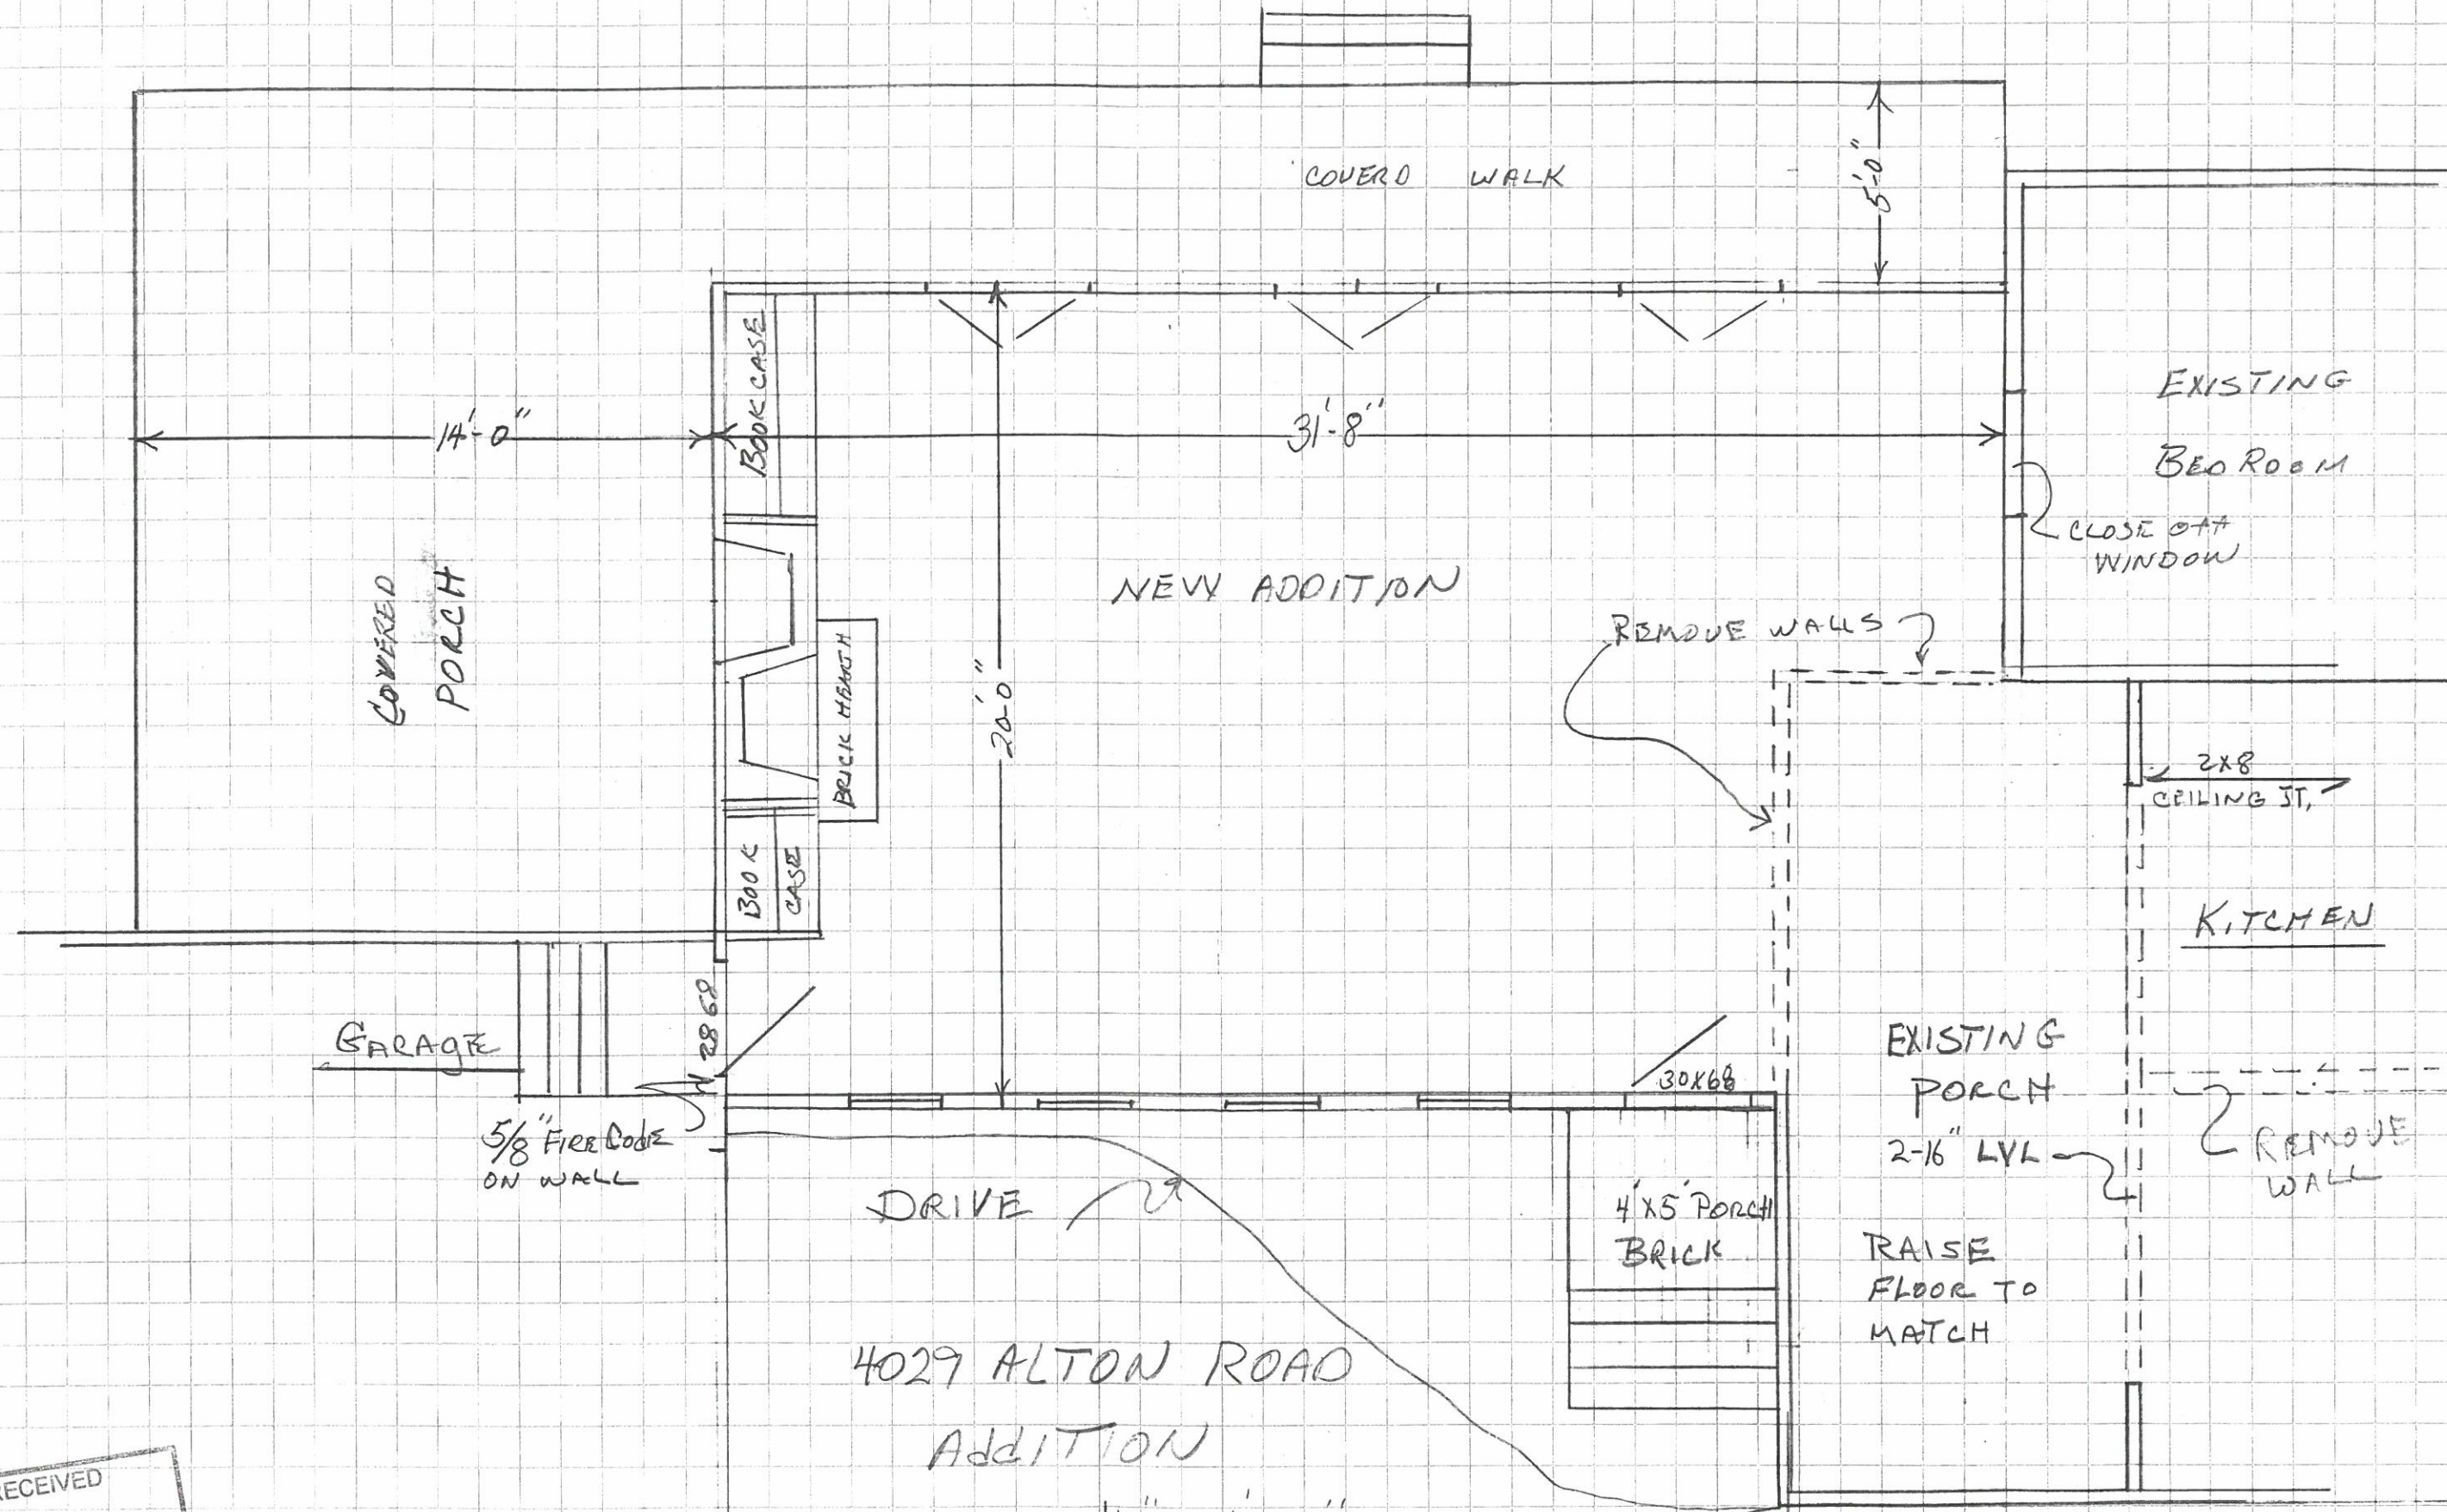


4029 ALTON ROAD

ADDITION

SCALE 1/4" = 1'-0"

RECEIVED
JUL 26 2021
PLANNING & DESIGN
SERVICES

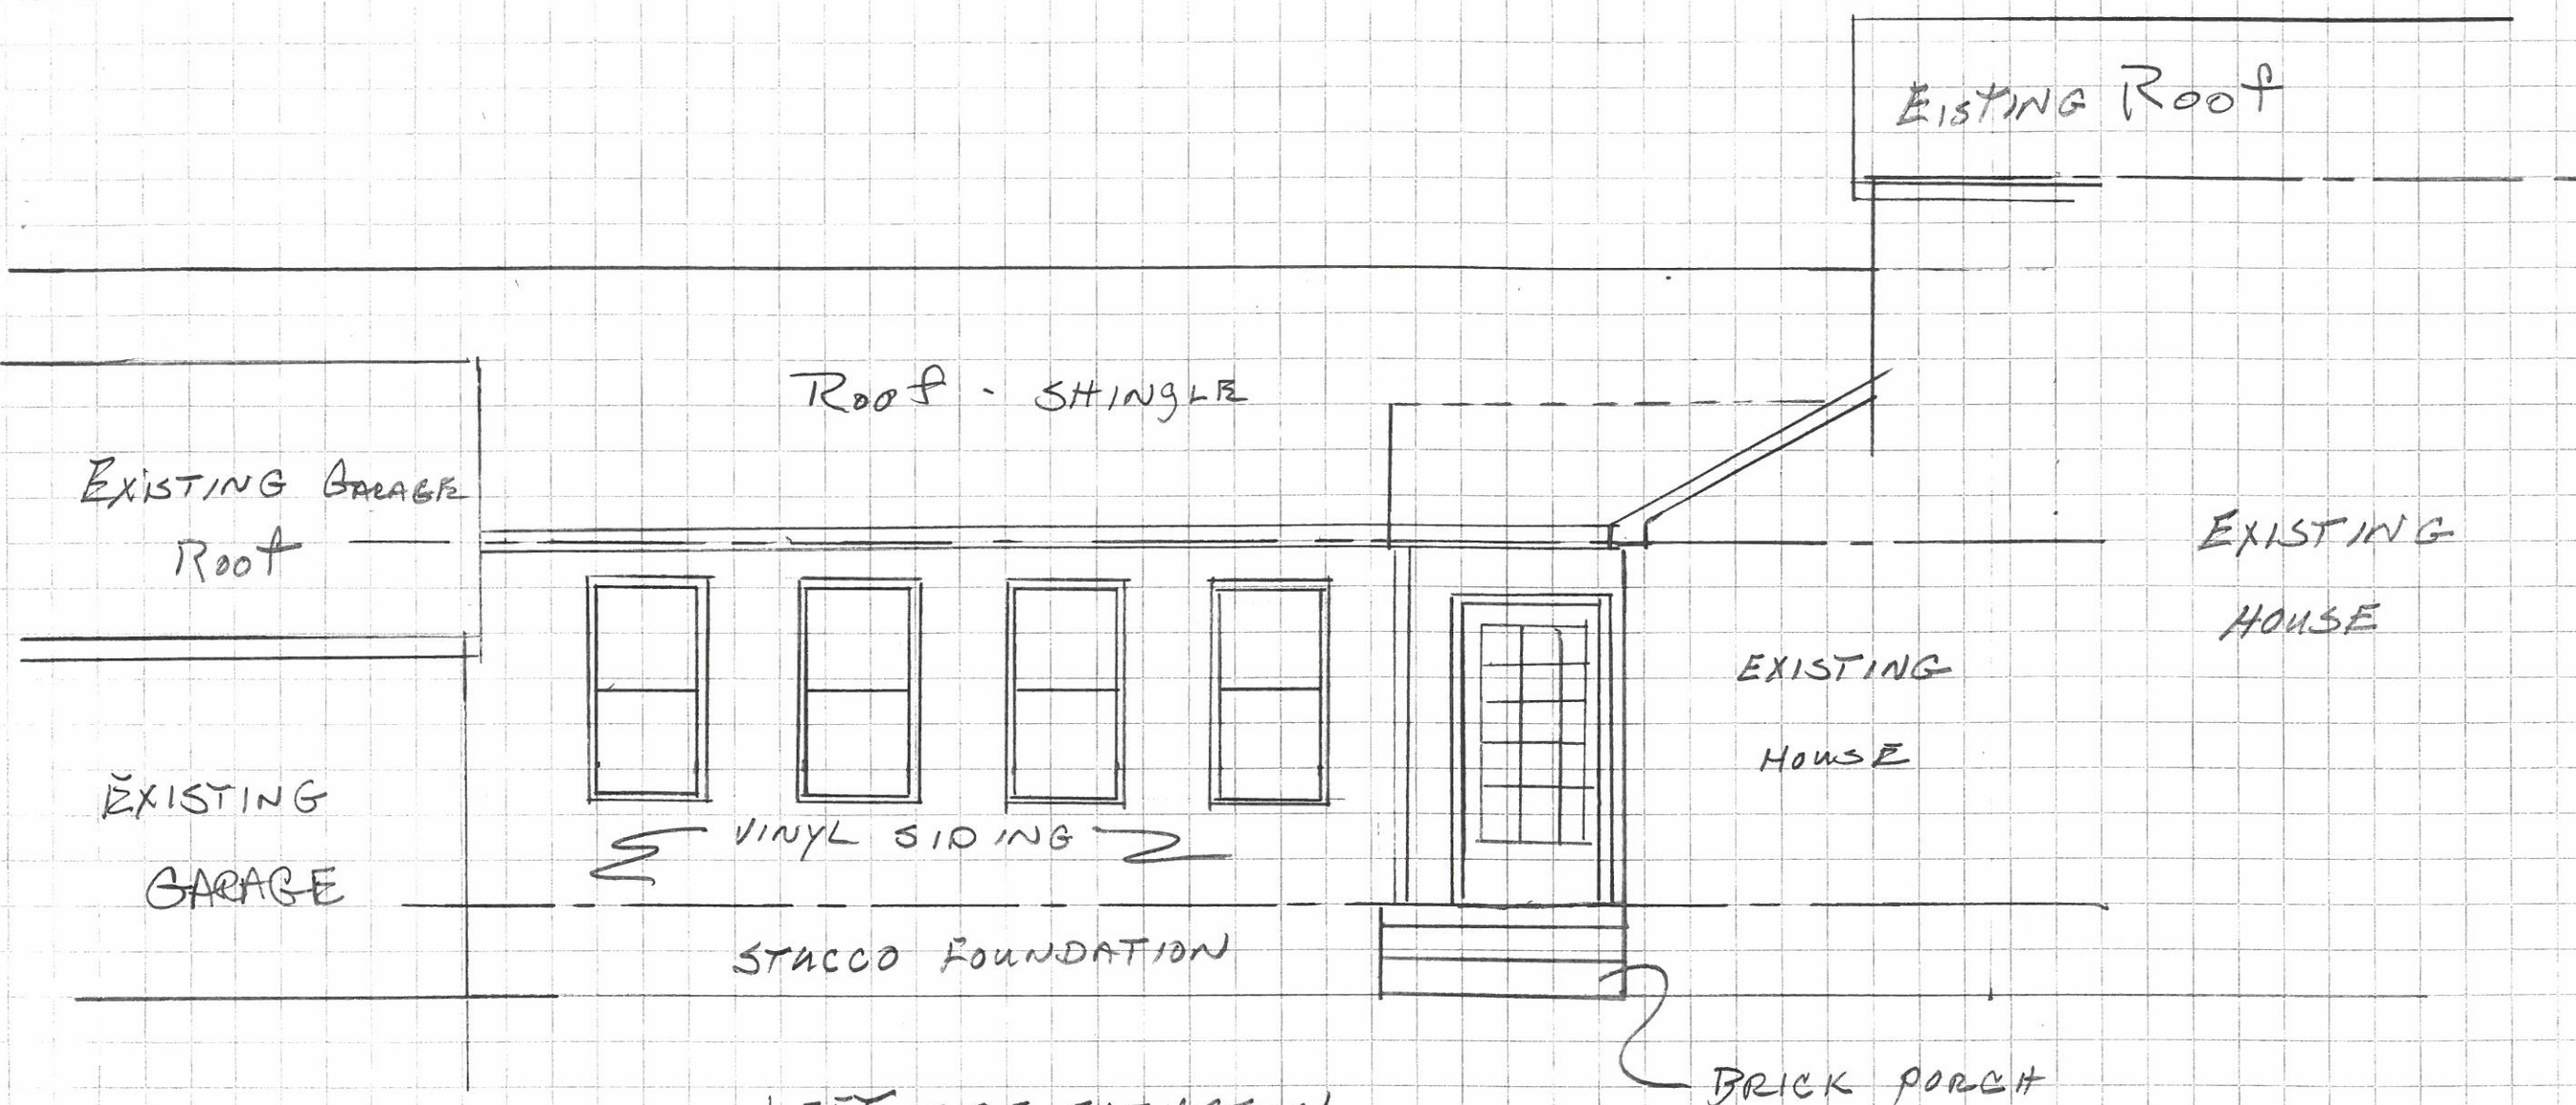

LEFT SIDE ELEVATION
 $\frac{1}{4}'' = 1'-0''$

JAD
7/4/21

RECEIVED
JUL 26 2021
PLANNING & DESIGN
SERVICES

EXISTING
HOUSE

ROOF SHINGLES

2'-0"
MIN

EXISTING
GARAGE

VINYL
SIDING


PORCH
POST
9 REQUIRED

PORCH

Right Side ELEVATION UNDERPIN WITH CFB

1/4" = 1'-0"

JAD
7/4/21

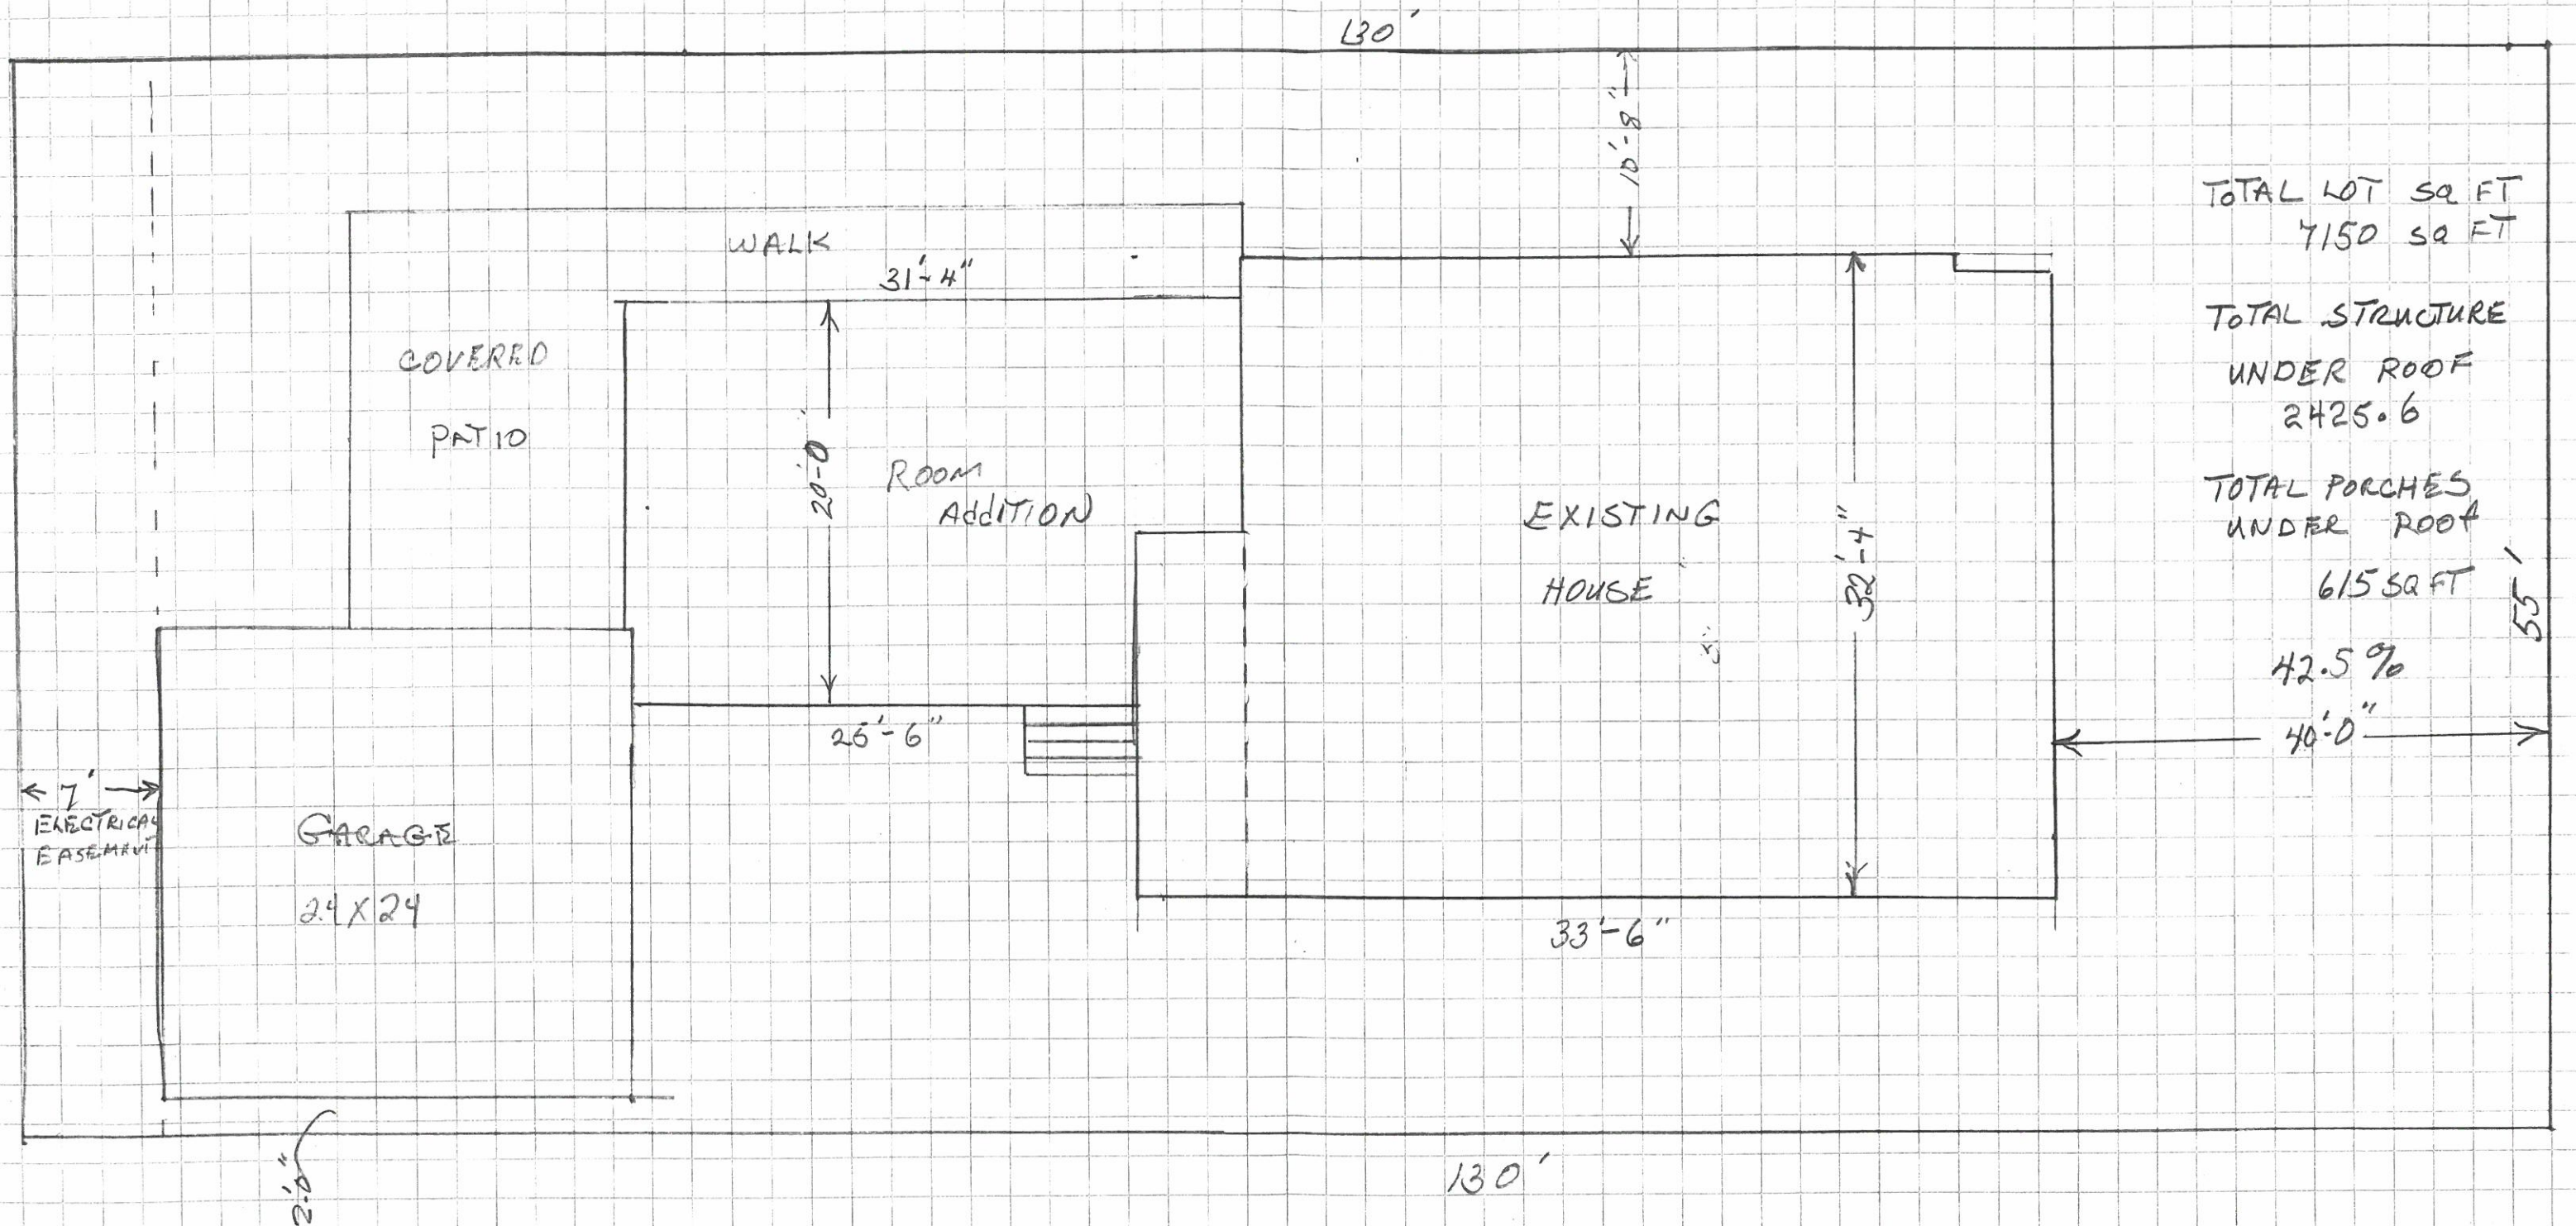

RECEIVED
JUL 26 2021
PLANNING & DESIGN
SERVICES

PLOT PLAN
SCALE $\frac{1}{8}" = 1'-0"$

4029 ALTON ROAD
LOUISVILLE, KENTUCKY 40207

DENIS Wiggins