


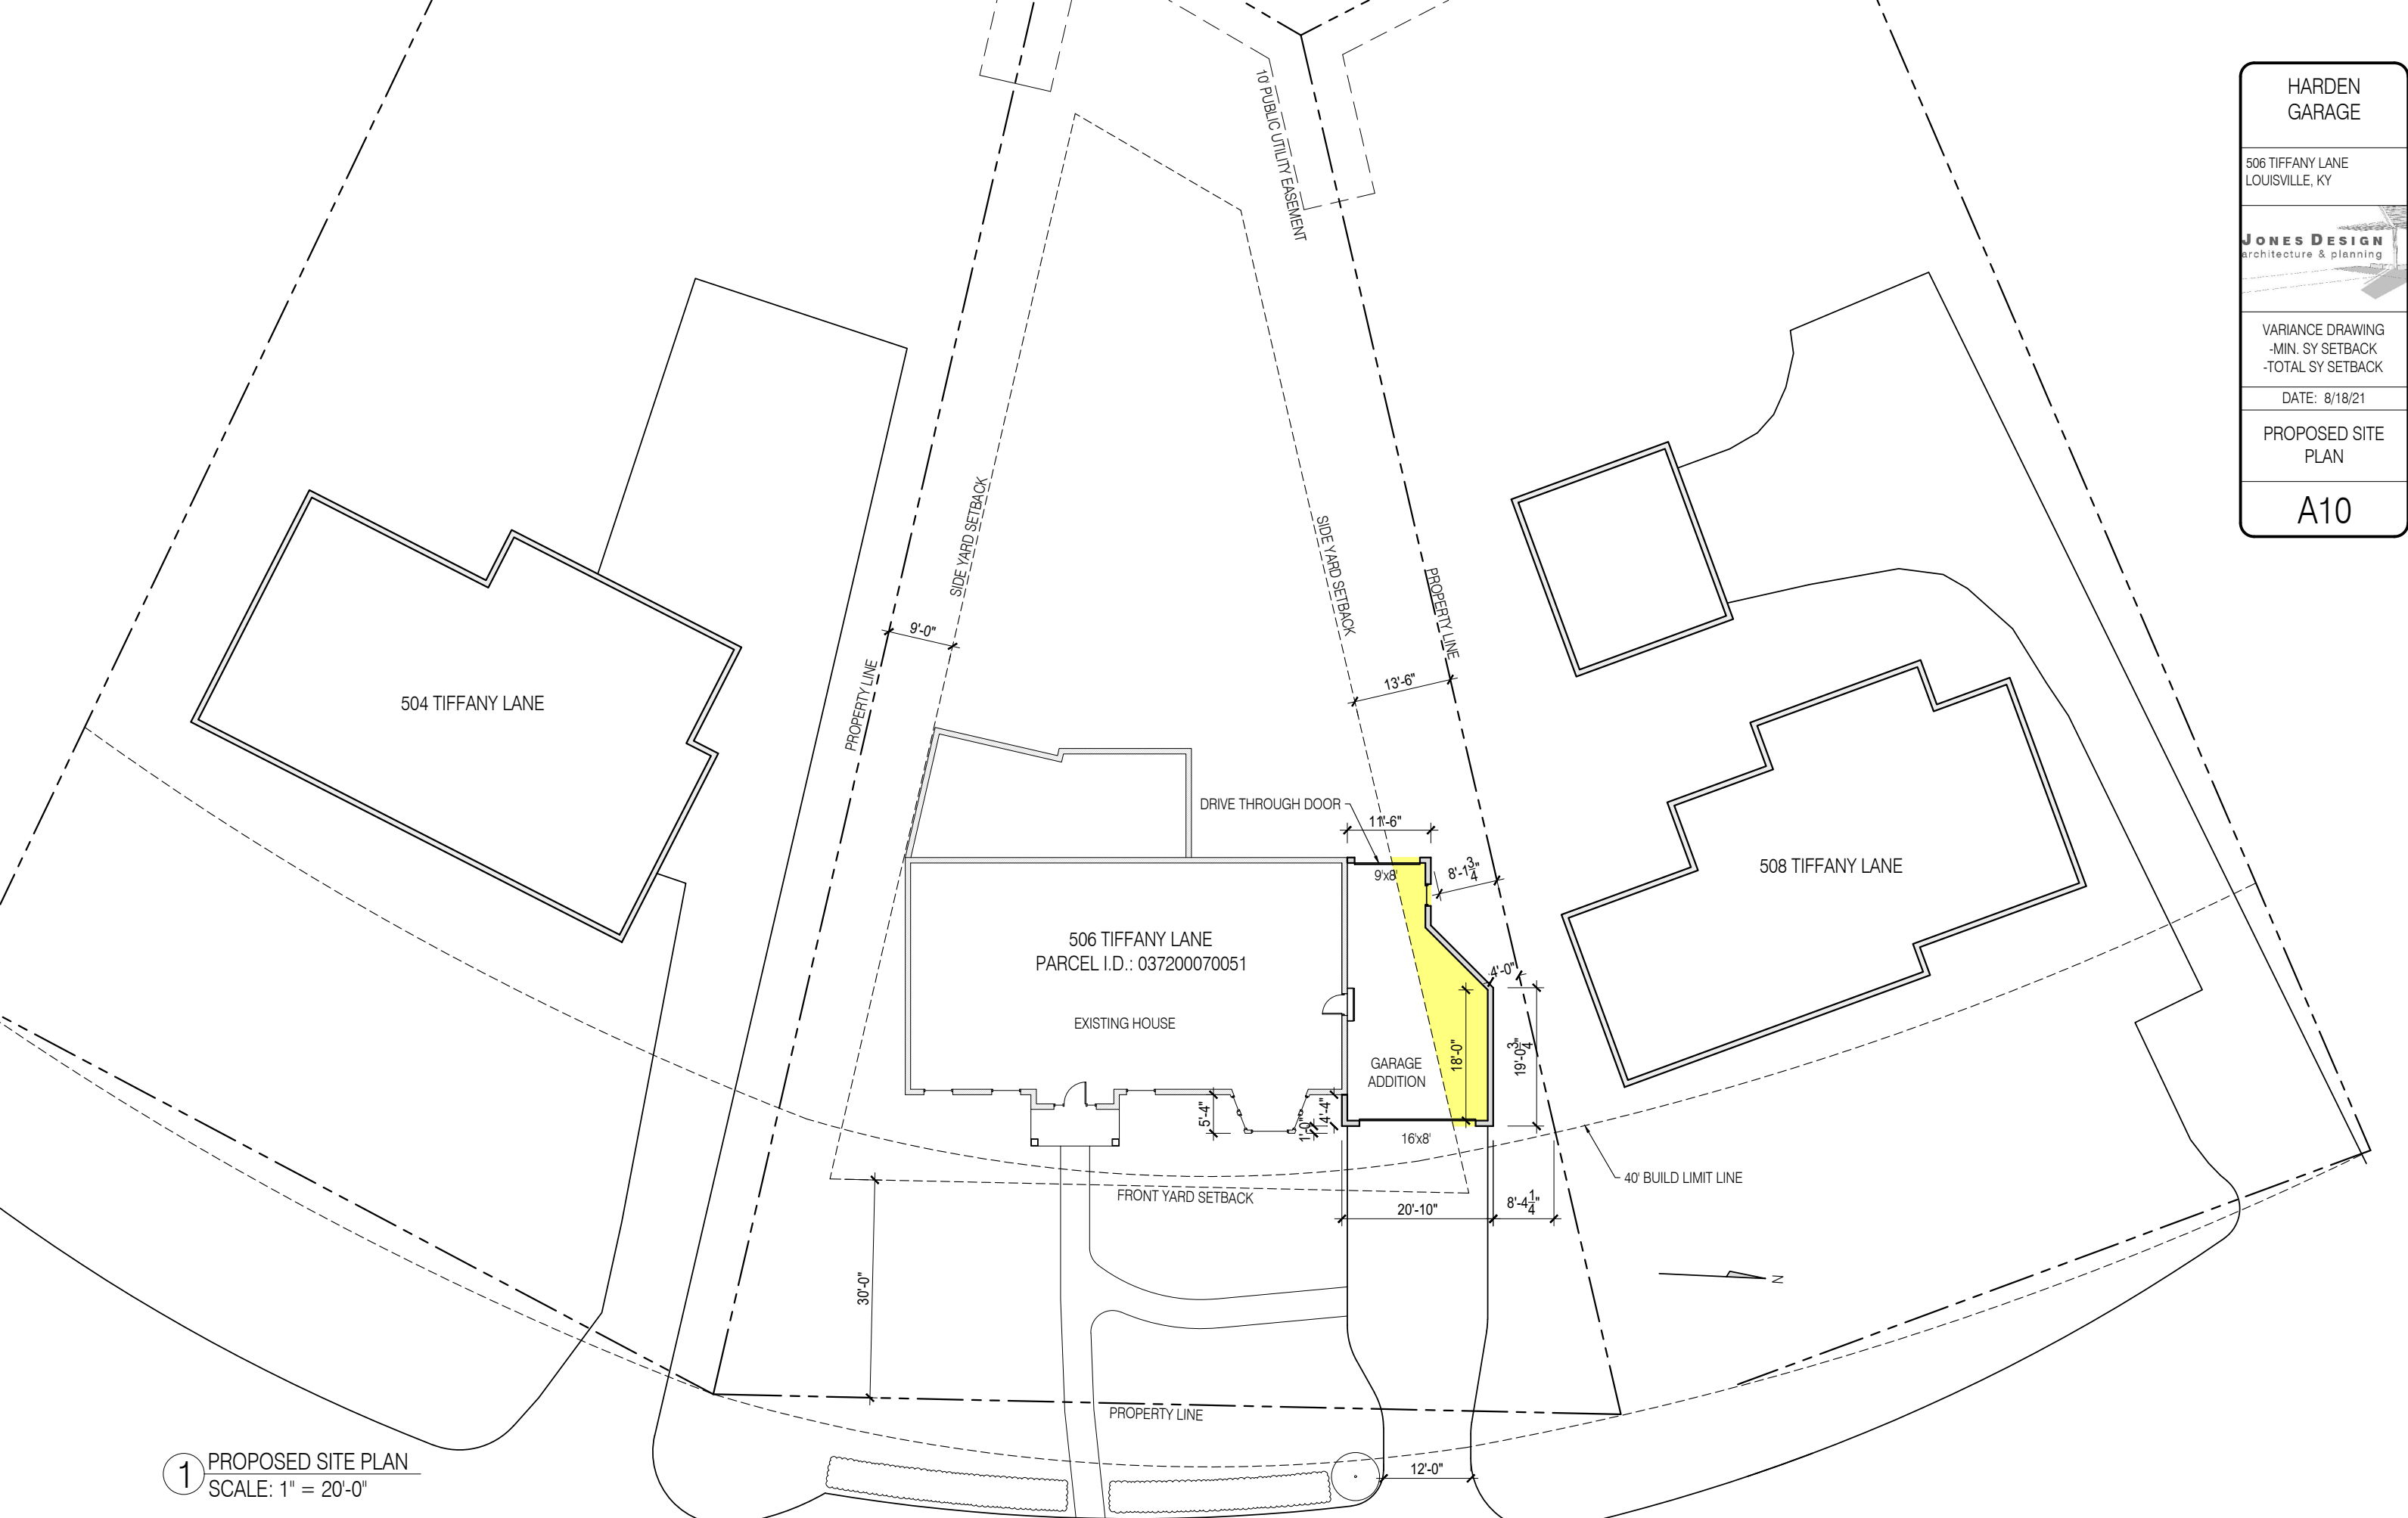

HARDEN GARAGE
506 TIFFANY LANE LOUISVILLE, KY
JONES DESIGN architecture & planning
VARIANCE DRAWING -MIN. SY SETBACK -TOTAL SY SETBACK
DATE: 8/18/21
PROPOSED SITE PLAN
A10

1 PROPOSED SITE PLAN
SCALE: 1" = 20'-0"