


**PROJECT NAME**


CALIFORNIA MODEL  
NARROW REVERSE



FRONT ELEVATION

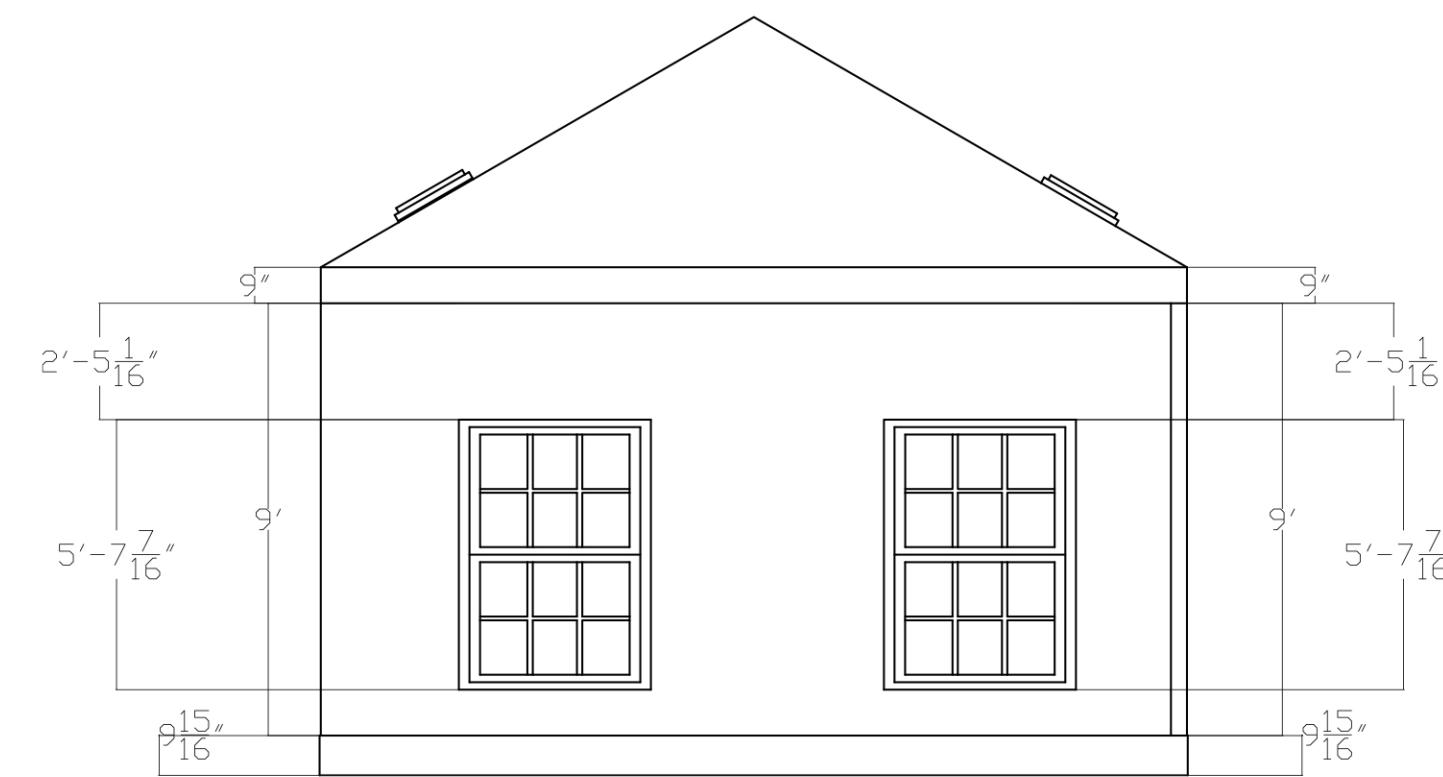

REAR ELEVATION

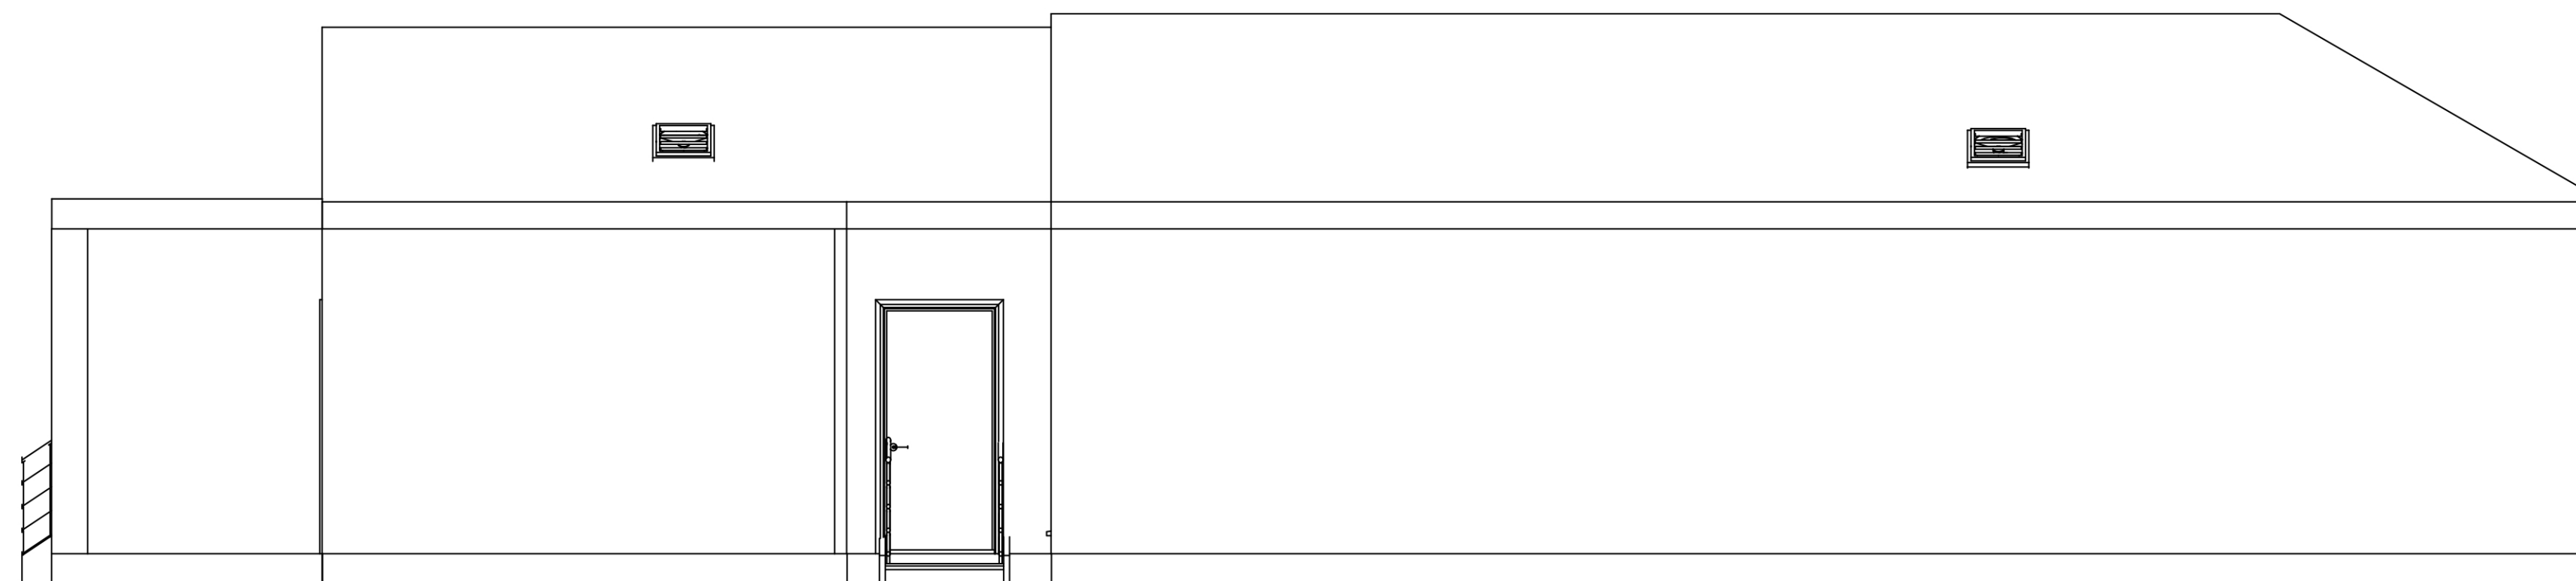

RIGHT ELEVATION



LEFT ELEVATION

Rev	Description	Date

CODE	
STATUS	LCPK



**DRAWN BY:**  
ABDUL YAQOOBI

**CHECKED BY:**  
YAJAIRA MORPHONIOS

**SCALE** 1/4" = 1'

DATE:	03/08/2021
DRAWING NUMBER	REV
A101	