



PAINT LEGEND				
TAG	KEY	COLOR	MANUF.	LOCATION
P-1		SW 2137 EVEREST WHITE	SHERWIN WILLIAMS	FIELD
P-2		SW 7643 PUSSYWILLOW	SHERWIN WILLIAMS	ACCENT
P-3		8804M PAVESTONE	DURON	ACCENT
P-4		TBD	TBD	ACCENT

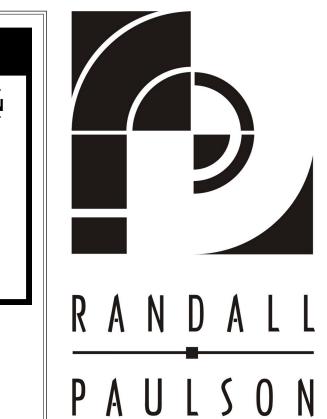

architects


SCHEMATIC NORTH ELEVATION

1/16" = 1'-0"

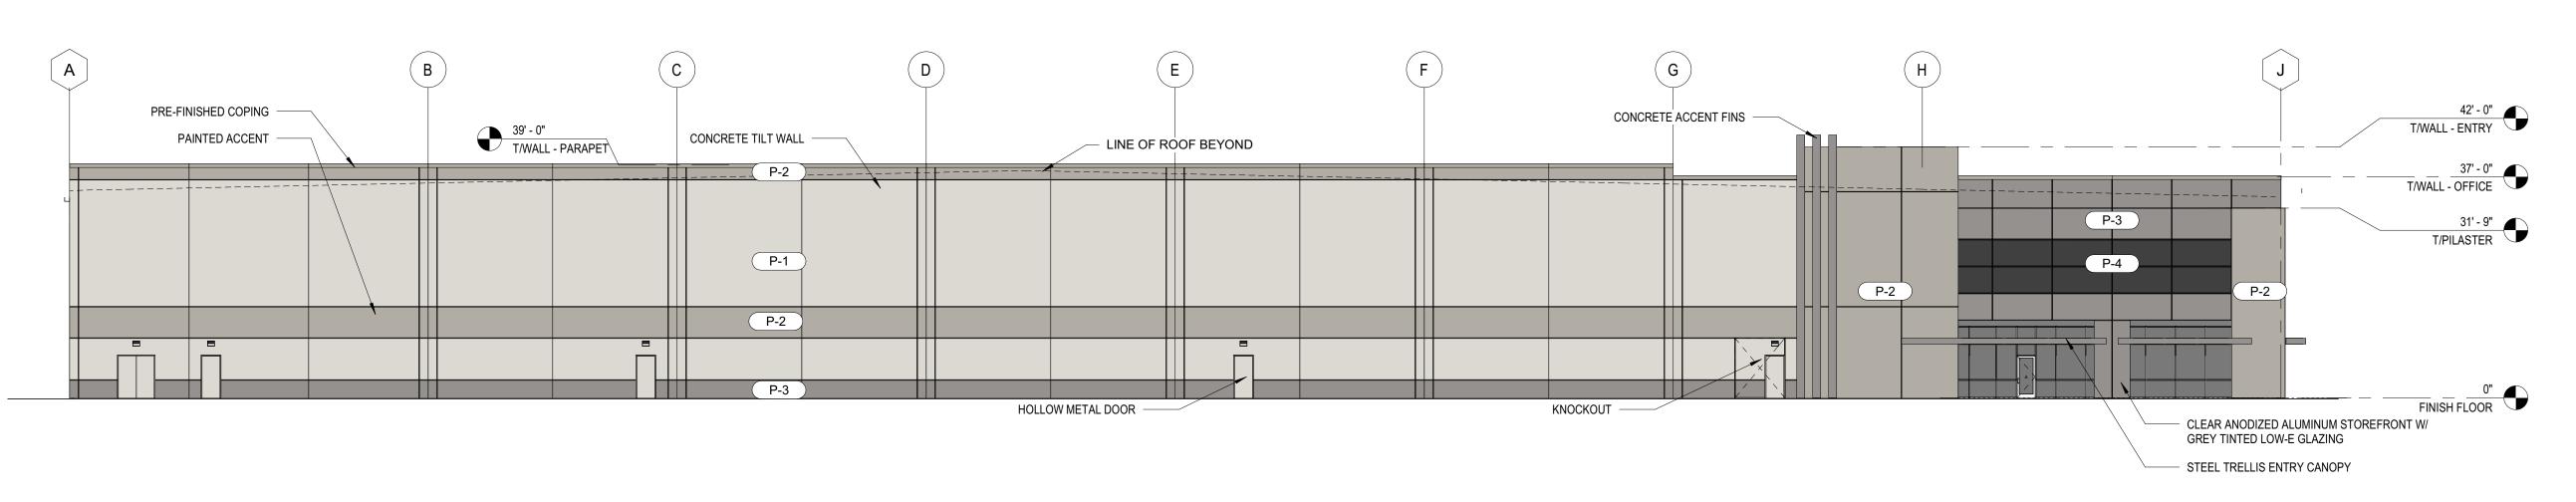


SCHEMATIC SOUTH ELEVATION

A-201 1/16" = 1'-0"

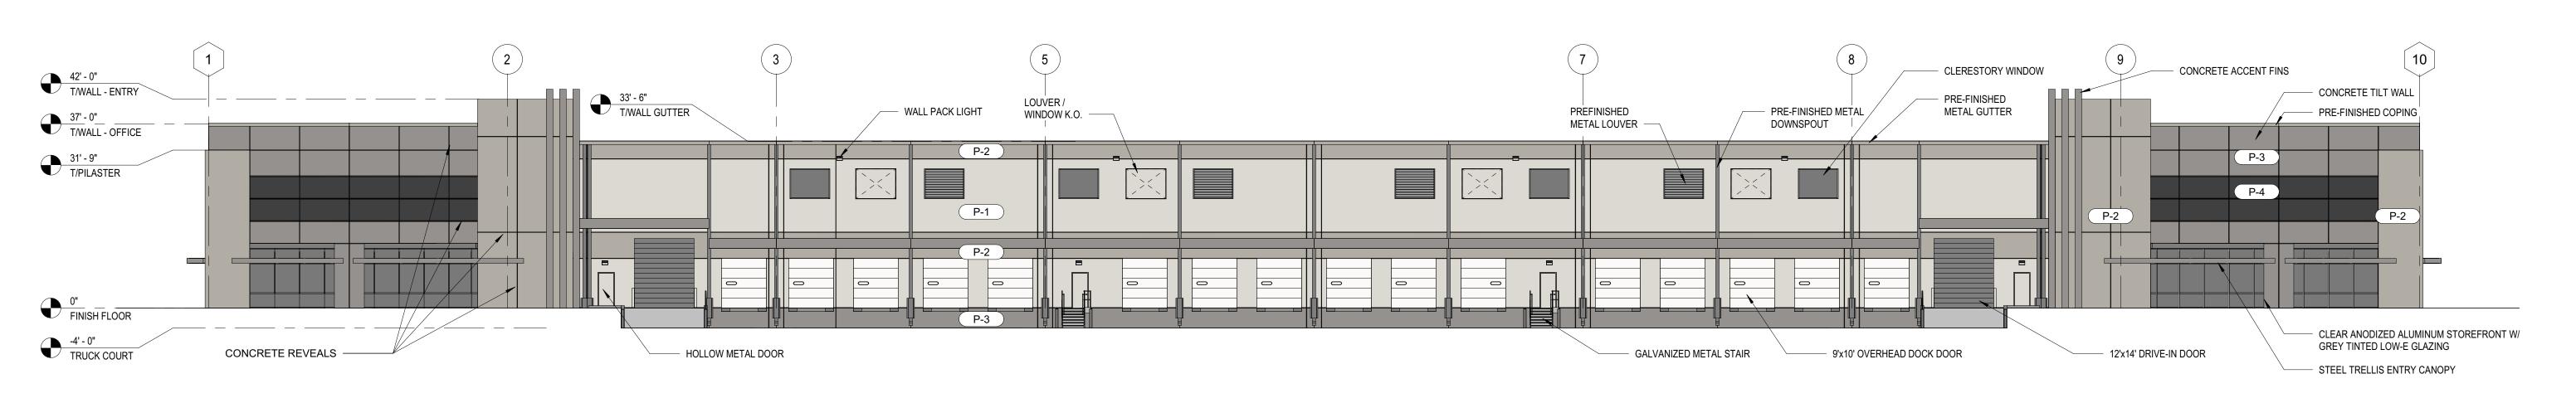

SCHEMATIC EAST ELEVATION A-201 1/16" = 1'-0"

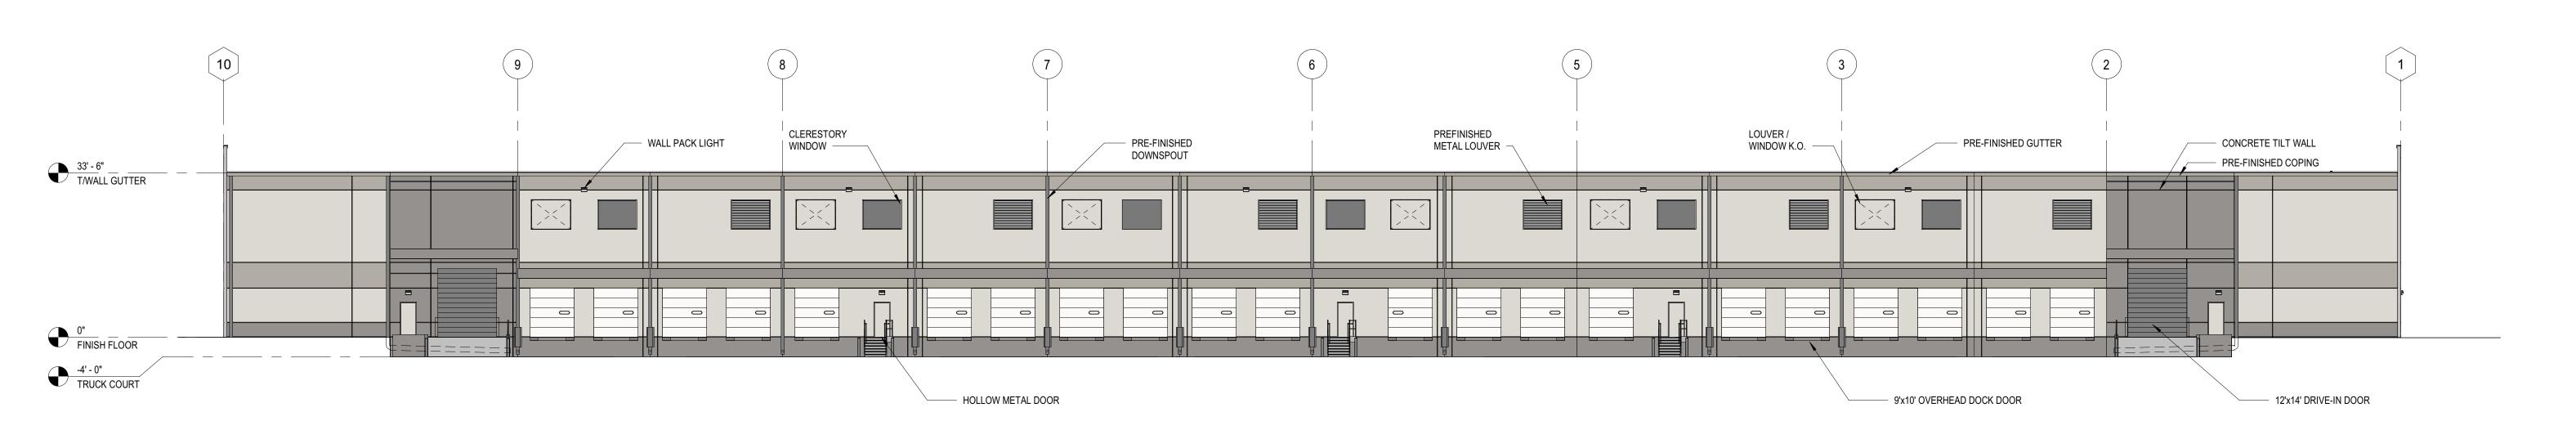

SCHEMATIC WEST ELEVATION A-201 1/16" = 1'-0"

85-A Mill Street, Suite 200 Roswell, Georgia 30075 t 770.650.7558 f 770.650.7559 e-mail architects@randallpaulson.com

Roswell Mill

architecture/interiors These plans and specifications are the property of Randall-Paulson Architects,

Incorporated. These documents may not be copied, reproduced, used or implemented in any way, in part or in whole, without the written consent of Randall-Paulson Architects, Incorporated. All common law rights of copyright are hereby specifically reserved.

RIVERPORT

DISTRIBUTION **FACILITY**

FOR

HUNTINGTON INDUSTRIAL PARTNERS

RIVERPORT, KENTUCKY

Print Record Revision Record

Date 16 SEPT 2021 2021273.00 Sheet Title

OVERALL ELEVATIONS

Released for Construction

Not Released for Construction