



DOLLAR GENERAL


7717 ST. ANDREWS CHURCH ROAD
LOUISVILLE, KENTUCKY 40214

SEWELL AND SEWELL
ARCHITECTS
996 WILKINSON TRACE, SUITE B4
BOWLING GREEN, KY 42403
PH: 270.954.3388
www.sewellarchitects.com


EXTERIOR ELEVATIONS

JOB NO. 2252
DATE FEBRUARY 1, 2023
DRAWN MAS
CHECKED MAS
COPYRIGHT © 2023 SEWELL AND SEWELL ARCHITECTS, PLLC


SHEET
A02

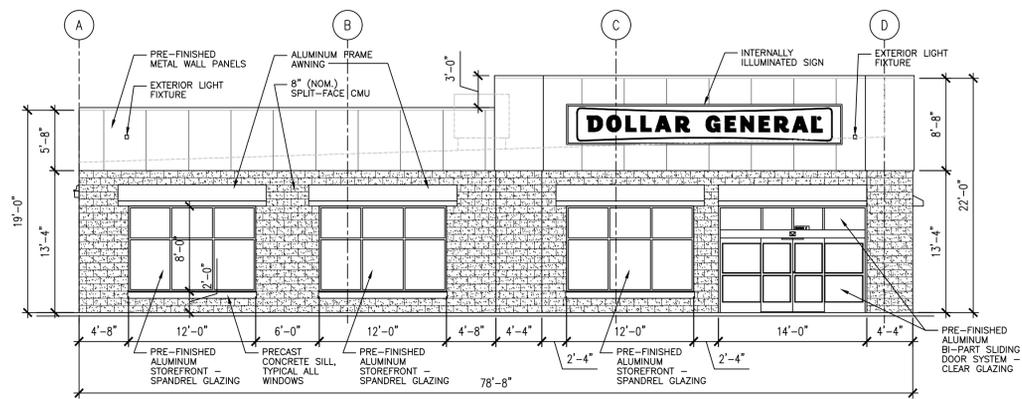


1 FRONT ELEVATION
(ST. ANDREWS CHURCH ROAD) 1/8" = 1'-0"

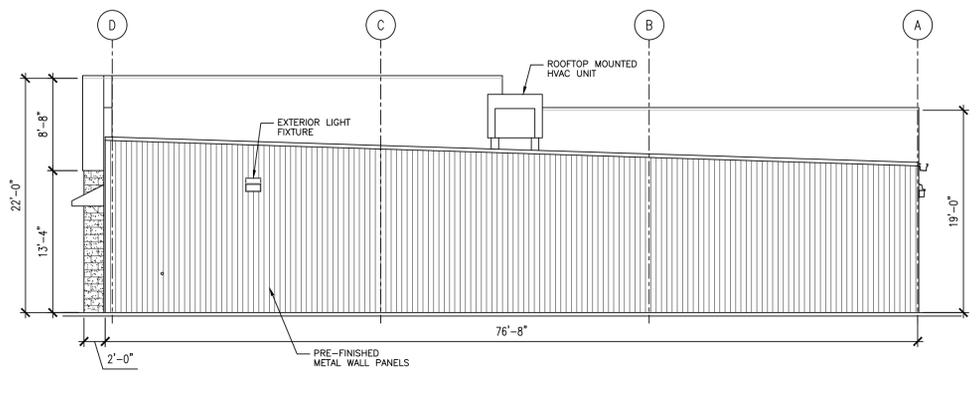

2 REAR ELEVATION
1/8" = 1'-0"

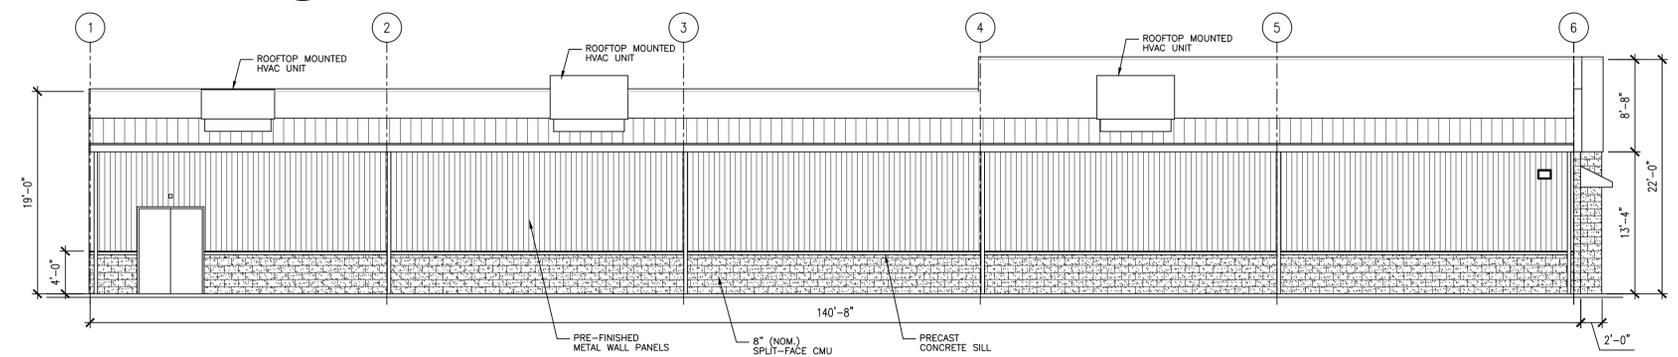

3 SIDE ELEVATION
(PARKING LOT SIDE) 1/8" = 1'-0"

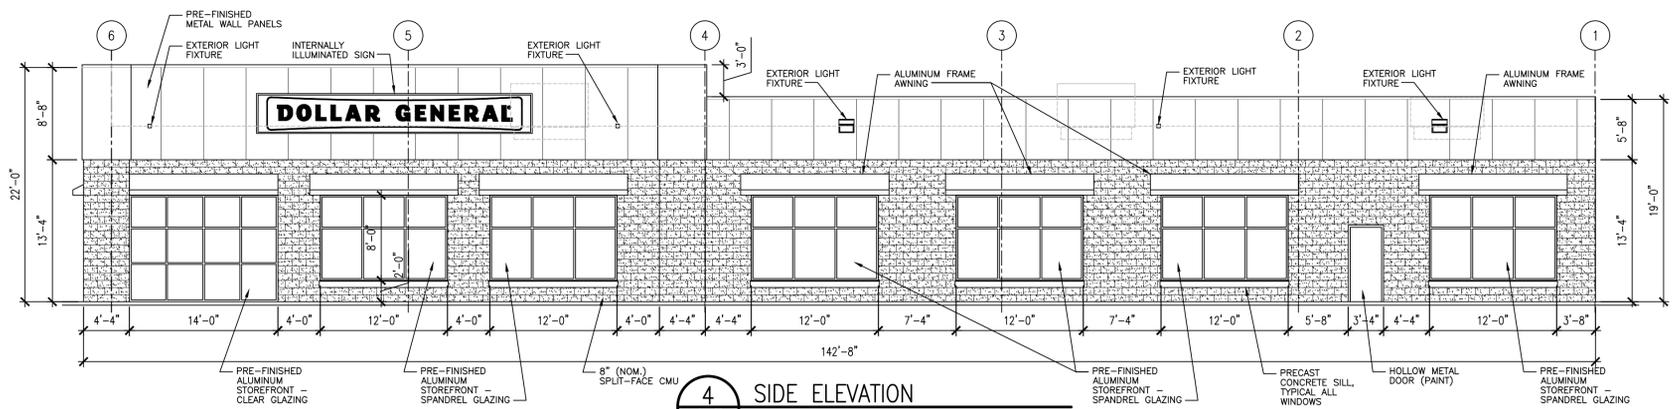

4 SIDE ELEVATION
(CARDINAL OAKS DRIVE) 1/8" = 1'-0"