



Landmarks Certificate of Appropriateness & Overlay District Permit

Louisville Metro Planning & Design Services

Case No.: 22-COA-0173 Intake Staff: MP/EL

Date: 7/20/22 Fee: No Fee

Instructions:

For detailed definitions of *Certificate of Appropriateness* and *Overlay District Permit*, please see page 4 of this application.

Project Information:

Certificate of Appropriateness: Butchertown Clifton Cherokee Triangle Individual Landmark
 Limerick Old Louisville Parkland Business West Main Street

Overlay Permit: Bardstown/Baxter Ave Overlay (BRO) Downtown Development Review Overlay (DDRO)
 Nulu Review Overlay District (NROD)

Project Name: 927 E. Main St. - Goff

Project Address / Parcel ID: 927 E. Main St., Louisville, KY 40206 / 019G00110000

Total Acres: .0563 acres

Project Cost (exterior only): TBD PVA Assessed Value: \$235,000

Existing Sq Ft: 1,408sf New Construction Sq Ft: 4,783sf Height (Ft): 35' Stories: 3

Project Description (use additional sheets if needed):

New construction of an energy efficient approx. 4,783sf, 3-story mixed-use building (office on 1st floor, apartment on 2nd and 3rd floors) to be constructed on turn-down slab foundation. The building will be located on a lot currently occupied by a derelict single-family residence along a commercial/manufacturing corridor of E. Main St. in the Butchertown neighborhood. The building measures approx. 20'-0" W x 78'-7" D x 34'-11" H and contains (1) office unit (1st floor) and (2) apartment units (2nd and 3rd floors).

The structure is to be clad primarily in masonry (brick and CMU) with aluminum-clad bump-outs and a cedar tongue-and-groove siding accent at the 1st floor entrance.

RECEIVED
JUL 20 2022
PLANNING &
DESIGN SERVICES 22-COA-0173



Land Development Report

July 8, 2022 2:02 PM

[About](#) [LDC](#)

Location

Parcel ID: 019G00110000
 Parcel LRSN: 51065
 Address: 927 E MAIN ST

Zoning

Zoning: CM
 Form District: TRADITIONAL MARKETPLACE CORRIDOR
 Plan Certain #: NONE
 Proposed Subdivision Name: NONE
 Proposed Subdivision Docket #: NONE
 Current Subdivision Name: NONE
 Plat Book - Page: NONE
 Related Cases: NONE

Special Review Districts

Overlay District: NO
 Historic Preservation District: BUTCHERTOWN
 National Register District: BUTCHERTOWN
 Urban Renewal: NO
 Enterprise Zone: YES
 System Development District: NO
 Historic Site: NO

Environmental Constraints

Flood Prone Area

FEMA Floodplain Review Zone: NO
 FEMA Floodway Review Zone: NO
 Local Regulatory Floodplain Zone or
 Combined Sewer Floodprone Area: NO
 Local Regulatory Conveyance Zone: NO
 FEMA FIRM Panel: 21111C0026F

Protected Waterways

Potential Wetland (Hydric Soil): NO
 Streams (Approximate): NO
 Surface Water (Approximate): NO

Slopes & Soils

Potential Steep Slope: NO
 Unstable Soil: NO

Geology

Karst Terrain: NO

Sewer & Drainage

MSD Property Service Connection: YES
 Sewer Recapture Fee Area: NO

Services

Municipality: LOUISVILLE
 Council District: 4
 Fire Protection District: LOUISVILLE #2
 Urban Service District: YES

RECEIVED
 JUL 20 2022
 PLANNING &
 DESIGN SERVICES

22-COA-0173

Contact Information:

Owner: Check if primary contact

Applicant: Check if primary contact

Name: Barrett Goff

Name: Scott Huff

Company: 502RENTERS, LLC

Company: Eldridge Company

Address: P.O. Box 6951

Address: 931 E. Main St.

City: Louisville State: KY Zip: 40206

City: Louisville State: KY Zip: 40206

Primary Phone: 502-905-2653

Primary Phone: 502-656-4971

Alternate Phone: _____

Alternate Phone: _____

Email: mbgrellec@gmail.com

Email: scott@eldridgecompany.com

Owner Signature (required): 

Attorney: Check if primary contact

Plan prepared by: Check if primary contact

Name: _____

Name: Scott Huff

Company: _____

Company: Eldridge Company

Address: _____

Address: 931 E. Main St.,

City: _____ State: _____ Zip: _____

City: Louisville State: KY Zip: 40206

Primary Phone: _____

Primary Phone: 502-656-4971

Alternate Phone: _____

Alternate Phone: _____

Email: _____

Email: scott@eldridgecompany.com

Certification Statement: A certification statement **must be submitted** with any application in which the owner(s) of the subject property is (are) a limited liability company, corporation, partnership, association, trustee, etc., or if someone other than the owner(s) of record sign(s) the application.

I, Scott A. Huff, in my capacity as representative, hereby *representative/authorized agent/other*

certify that 502RENTERS, LLC is (are) the owner(s) of the property which *name of LLC / corporation / partnership / association / etc.*

is the subject of this application and that I am authorized to sign this application on behalf of the owner(s).


Signature: 

RECEIVED


JUL 20 2022

Date: 7/19/2022

I understand that knowingly providing false information on this application may result in any action taken hereon being declared null and void. I further understand that pursuant to KRS 523.010, et seq. knowingly making a material false statement, or otherwise providing false

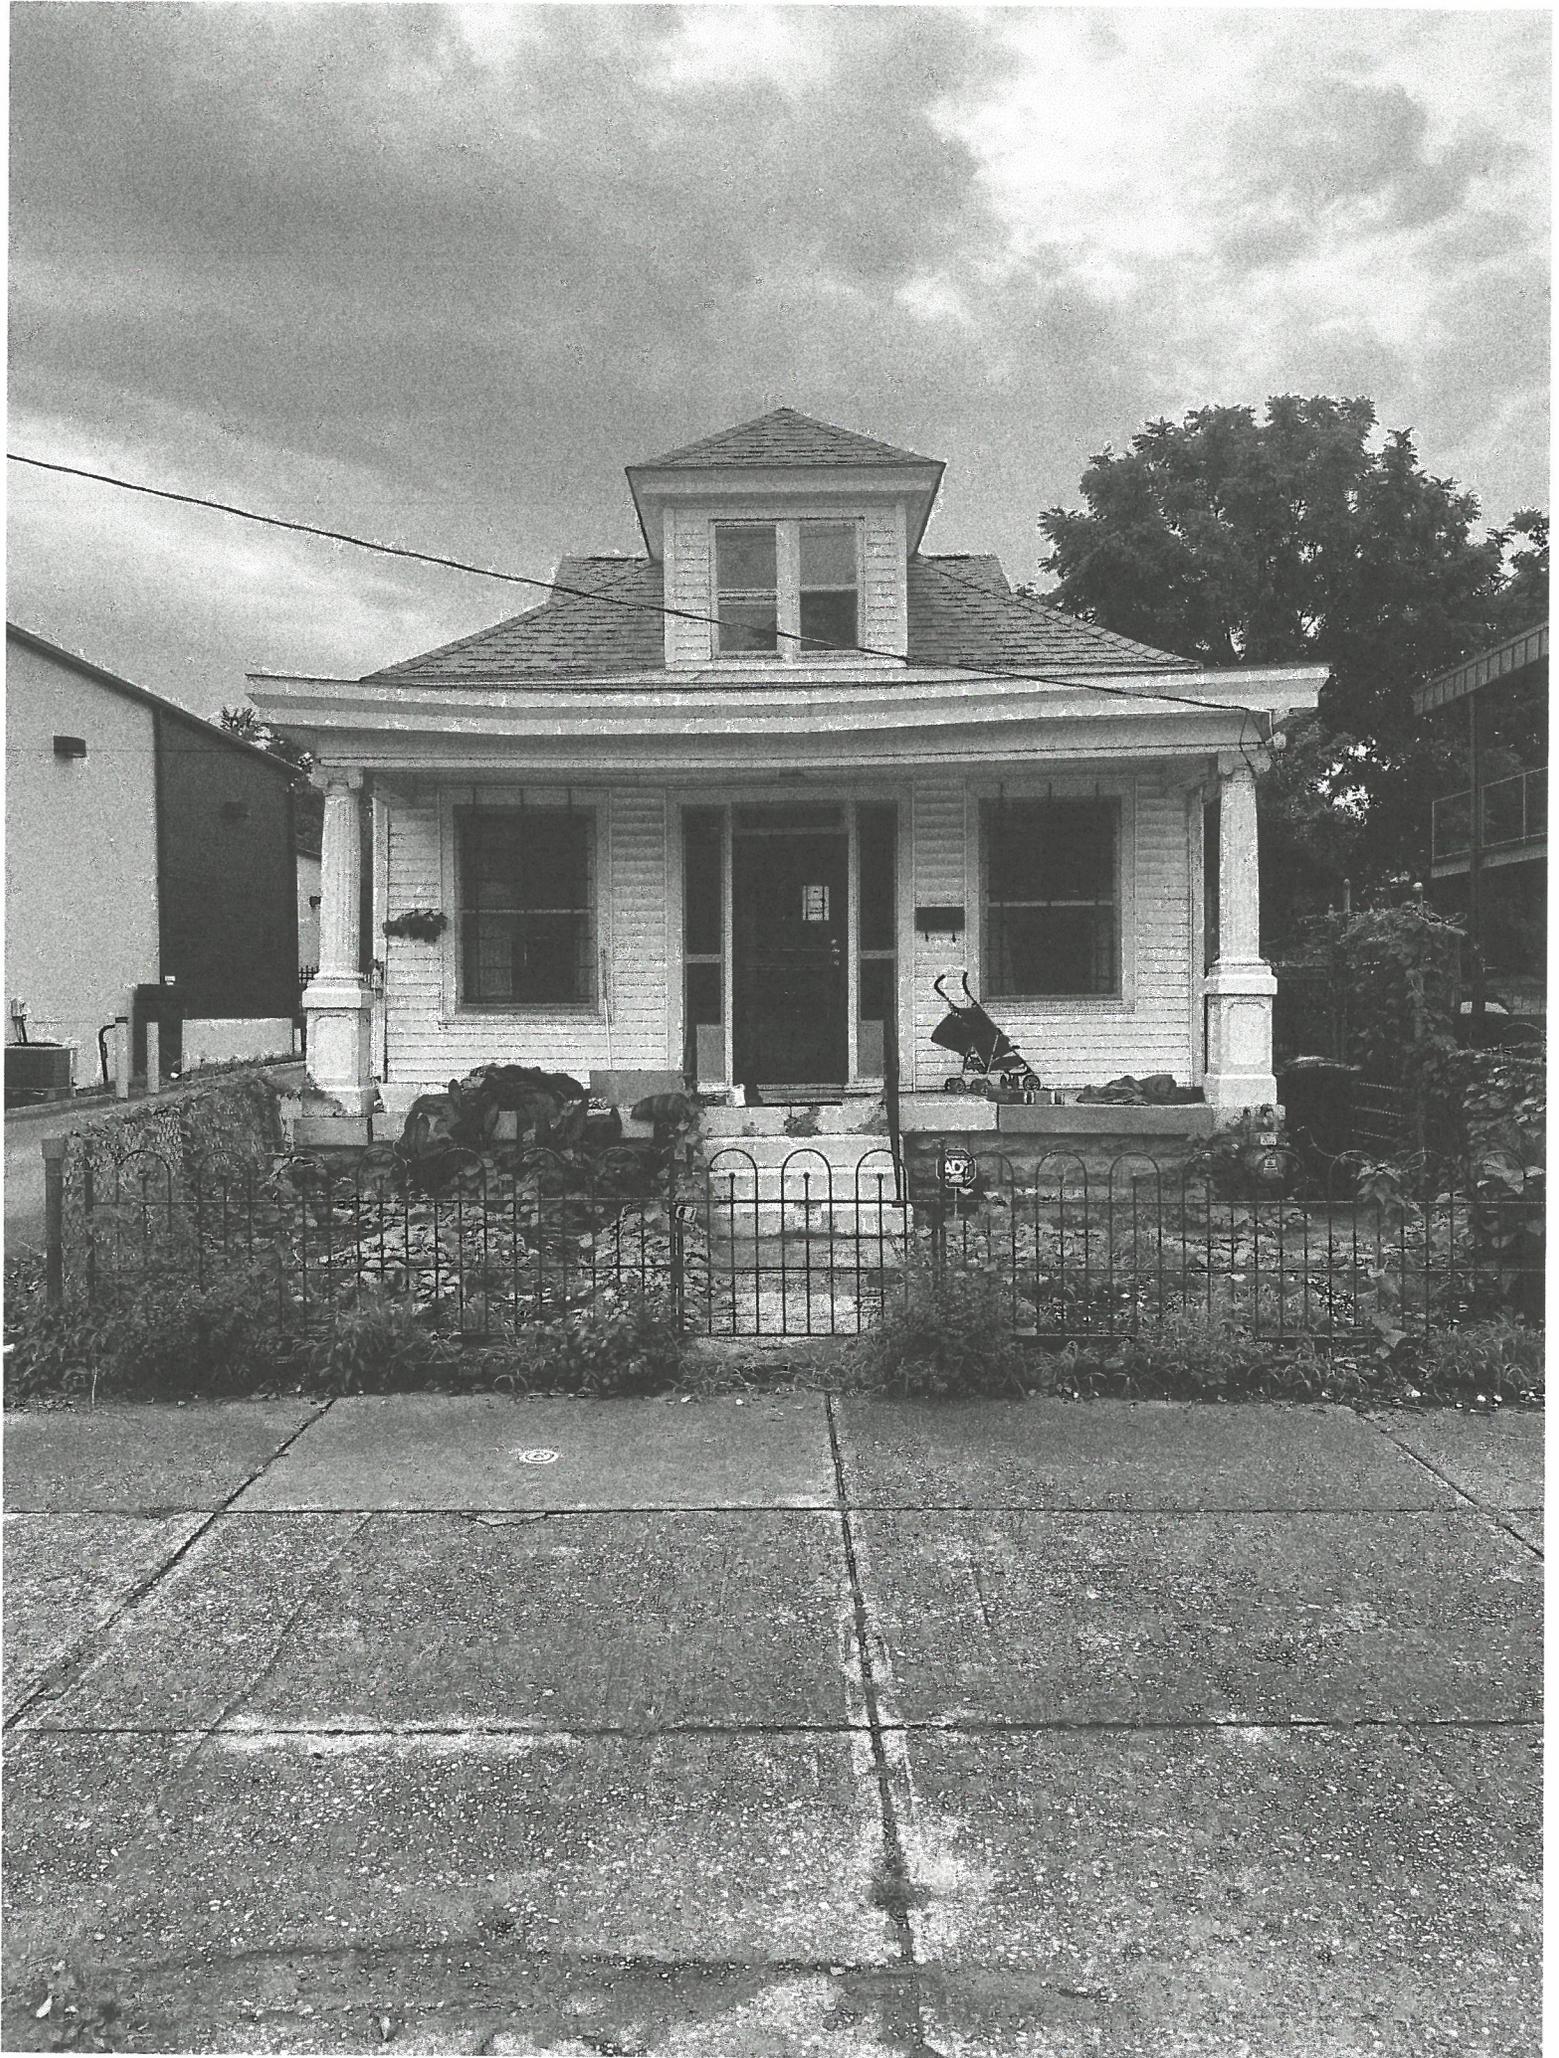



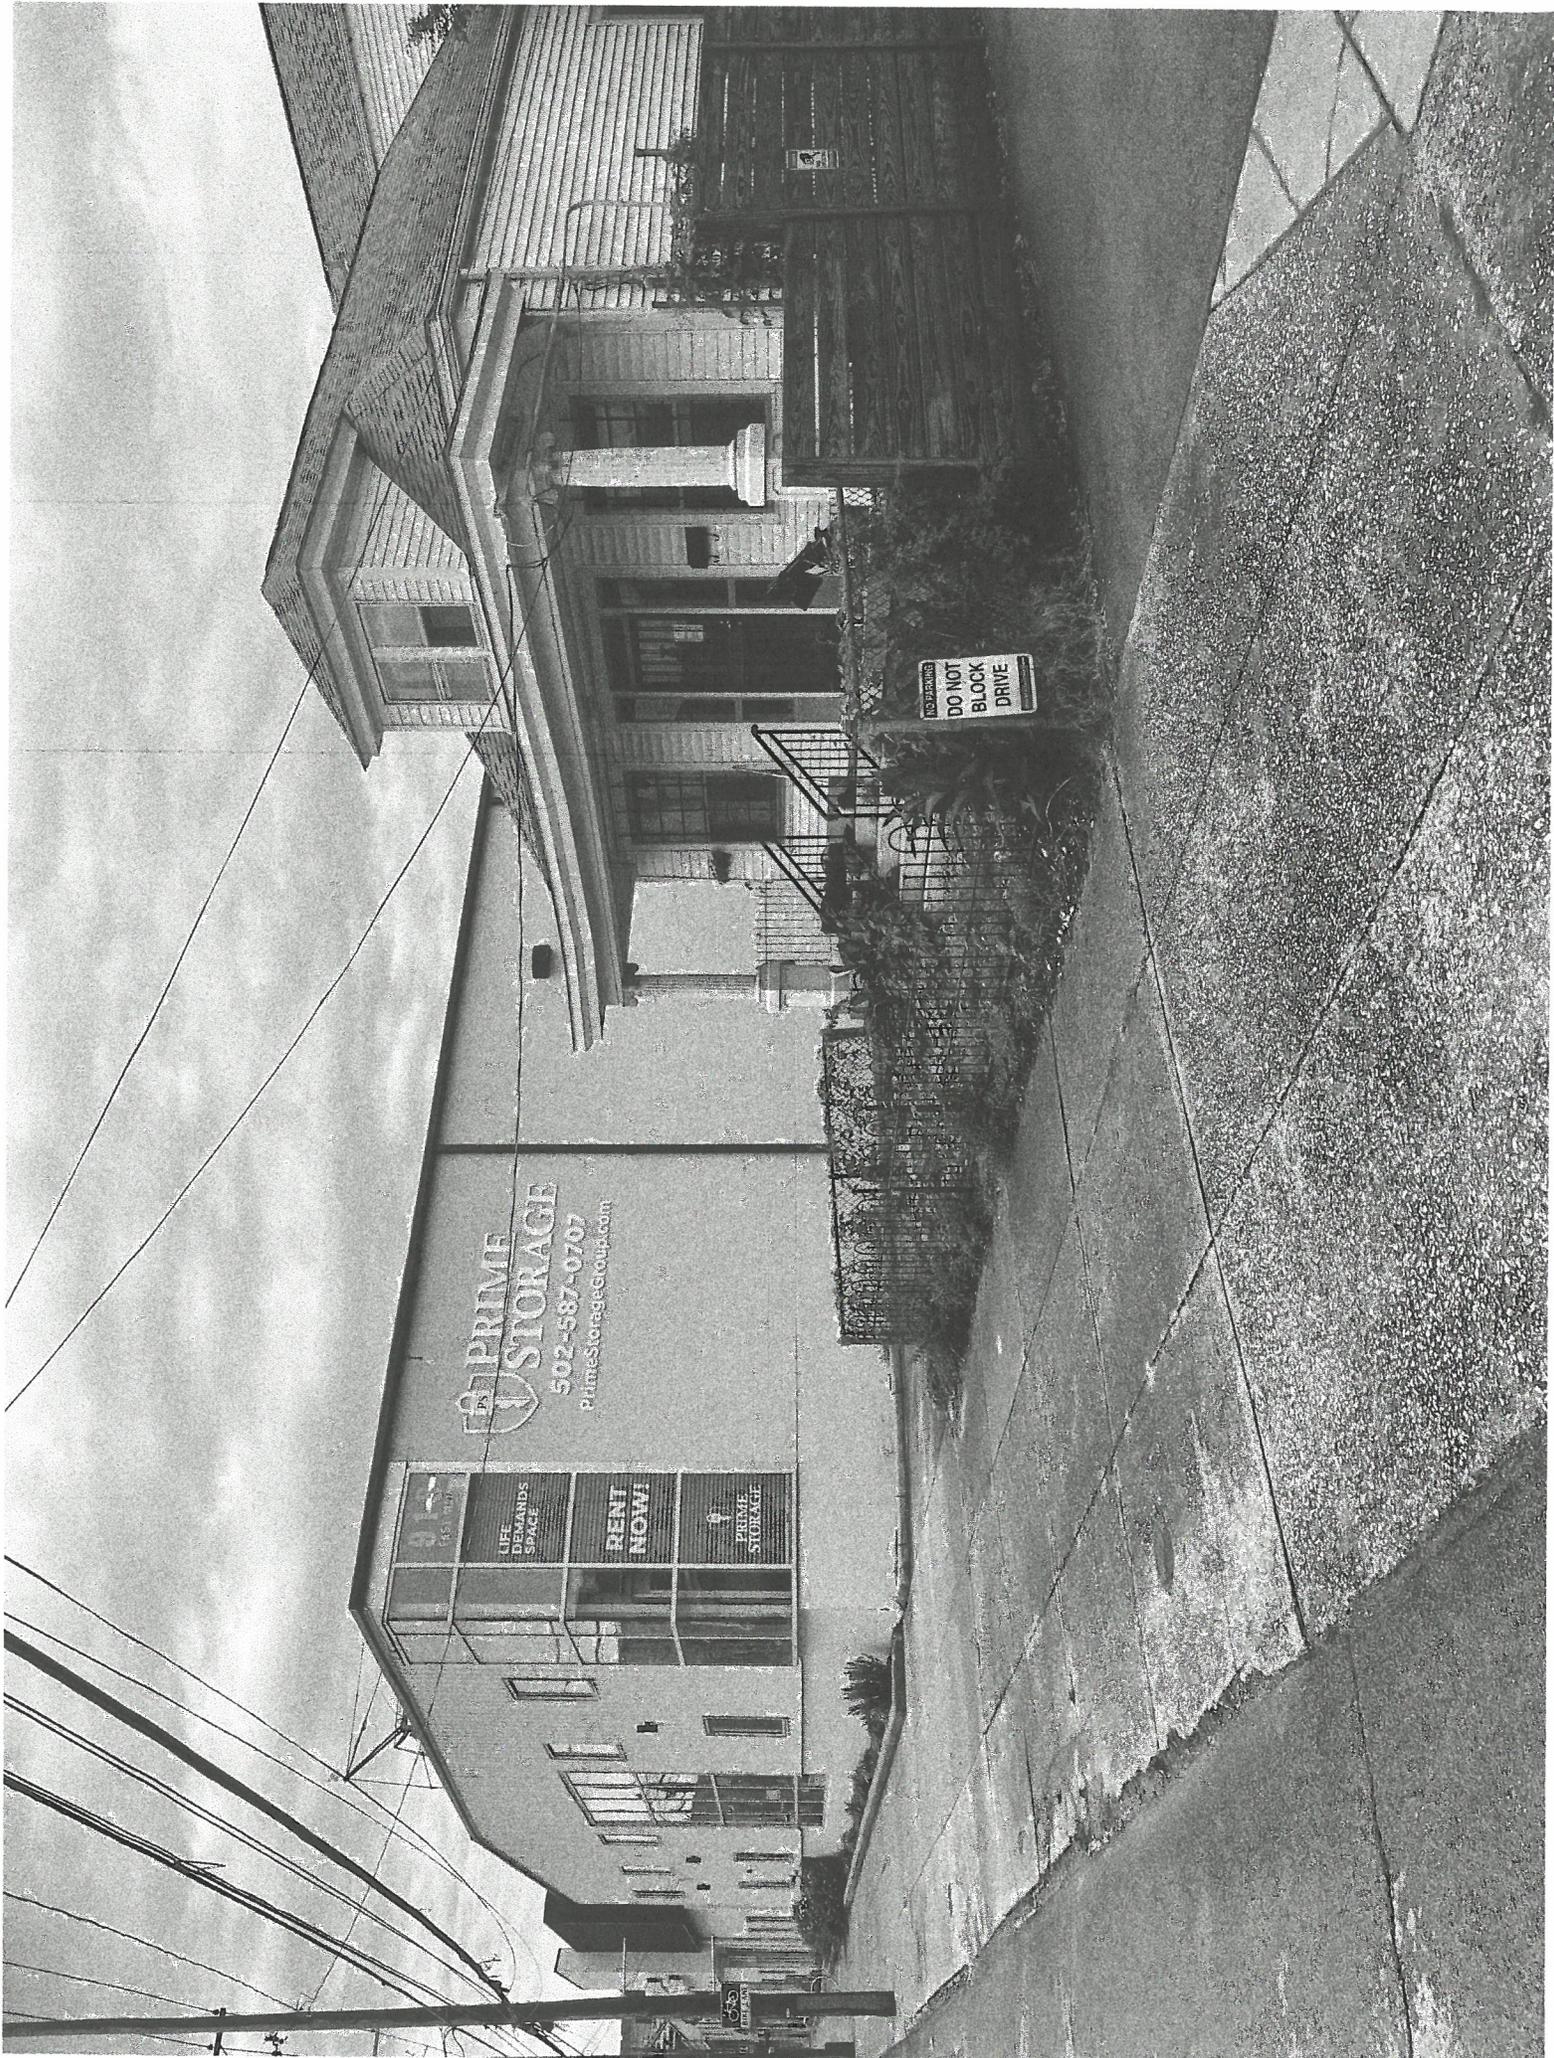

 **PRIME STORAGE**
502-587-0707
PrimeStorageGroup.com

LIFE DEMANDS SPACE
RENT NOW!
 PRIME STORAGE

NO PARKING
DO NOT BLOCK DRIVE



WACOON
ELEMENTARY PERFORMING ARTS MAGNET





Barrett Goff
502RENTERS, LLC
P.O. Box 6951
Louisville, KY 40206

Scott Huff
Eldridge Company
931 E. Main St.
Louisville, KY 40206

Jonathan Pauly
Hilltech Properties, Ltd.
4230 Rudy Ln.
Louisville, KY 40207

Prime Storage
913 E. Main St.
Louisville, KY 40206

Jorge Serrano
Real One, LLC
4012 Dupont Cir., Apt. 308
Louisville, KY 40207

Board of Education of Jefferson
County
VanHoose Education Center
3332 Newburg Rd.
Louisville, KY 40218

Barrett Goff
502RENTERS, LLC
P.O. Box 6951
Louisville, KY 40206




Scott Huff
Eldridge Company
931 E. Main St.
Louisville, KY 40206

Jonathan Pauly
Hilltech Properties, Ltd.
4230 Rudy Ln.
Louisville, KY 40207

Prime Storage
913 E. Main St.
Louisville, KY 40206

Jorge Serrano
Real One, LLC
4012 Dupont Cir., Apt. 308
Louisville, KY 40207

Board of Education of Jefferson
County
VanHoose Education Center
3332 Newburg Rd.
Louisville, KY 40218

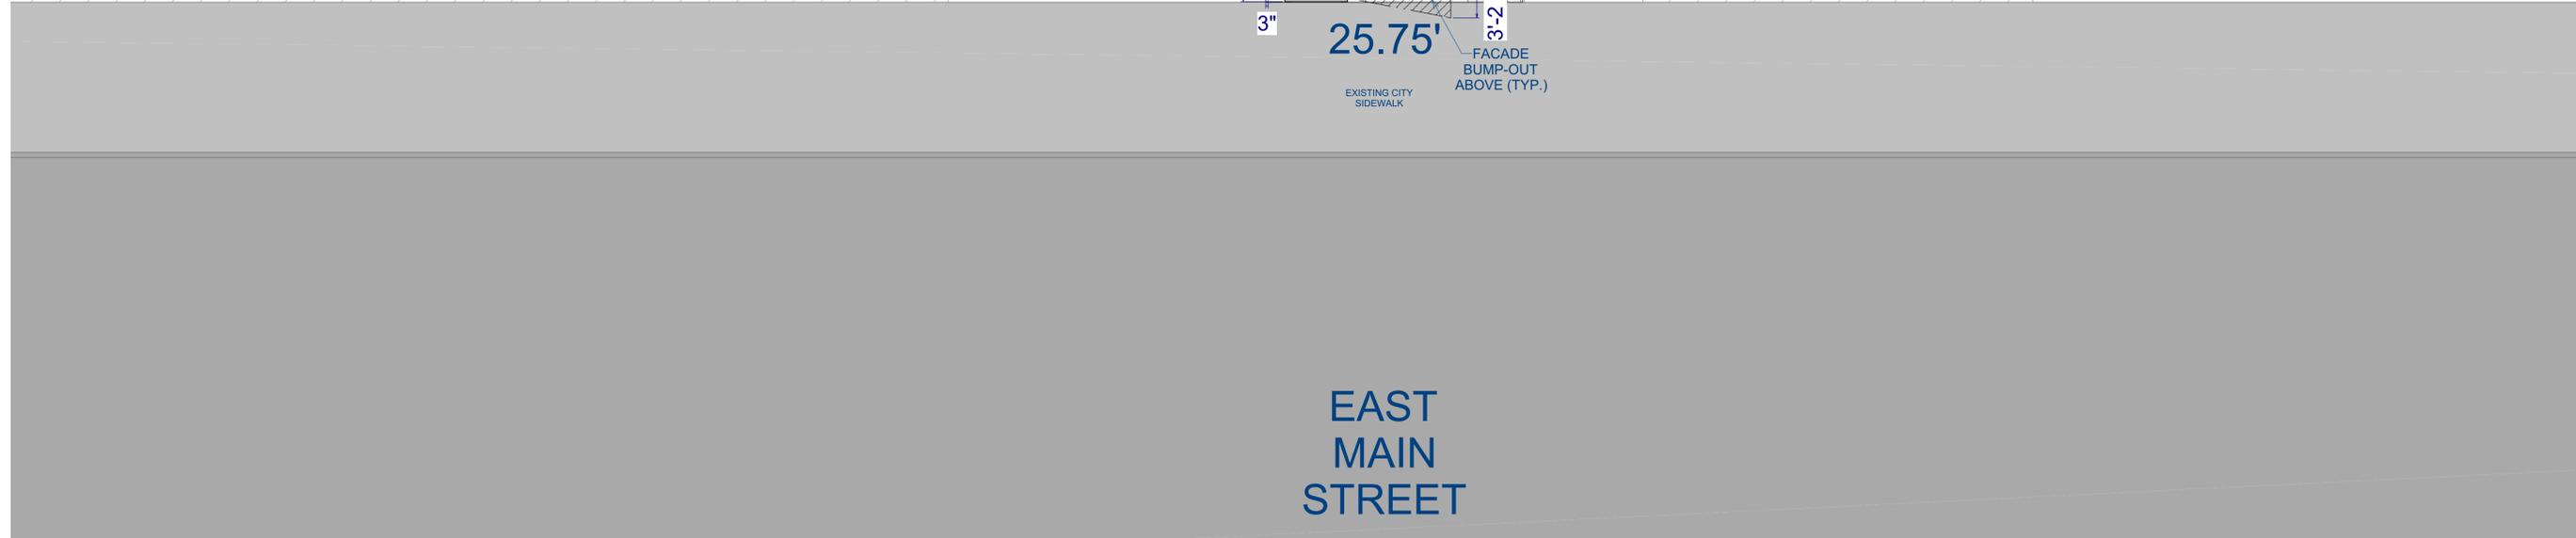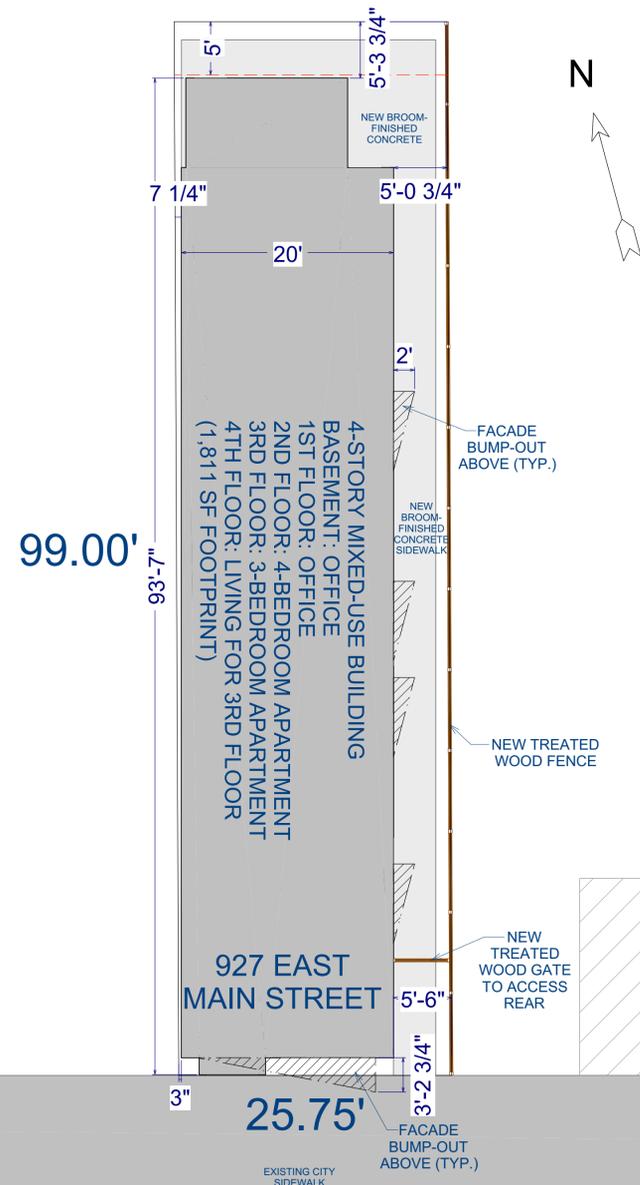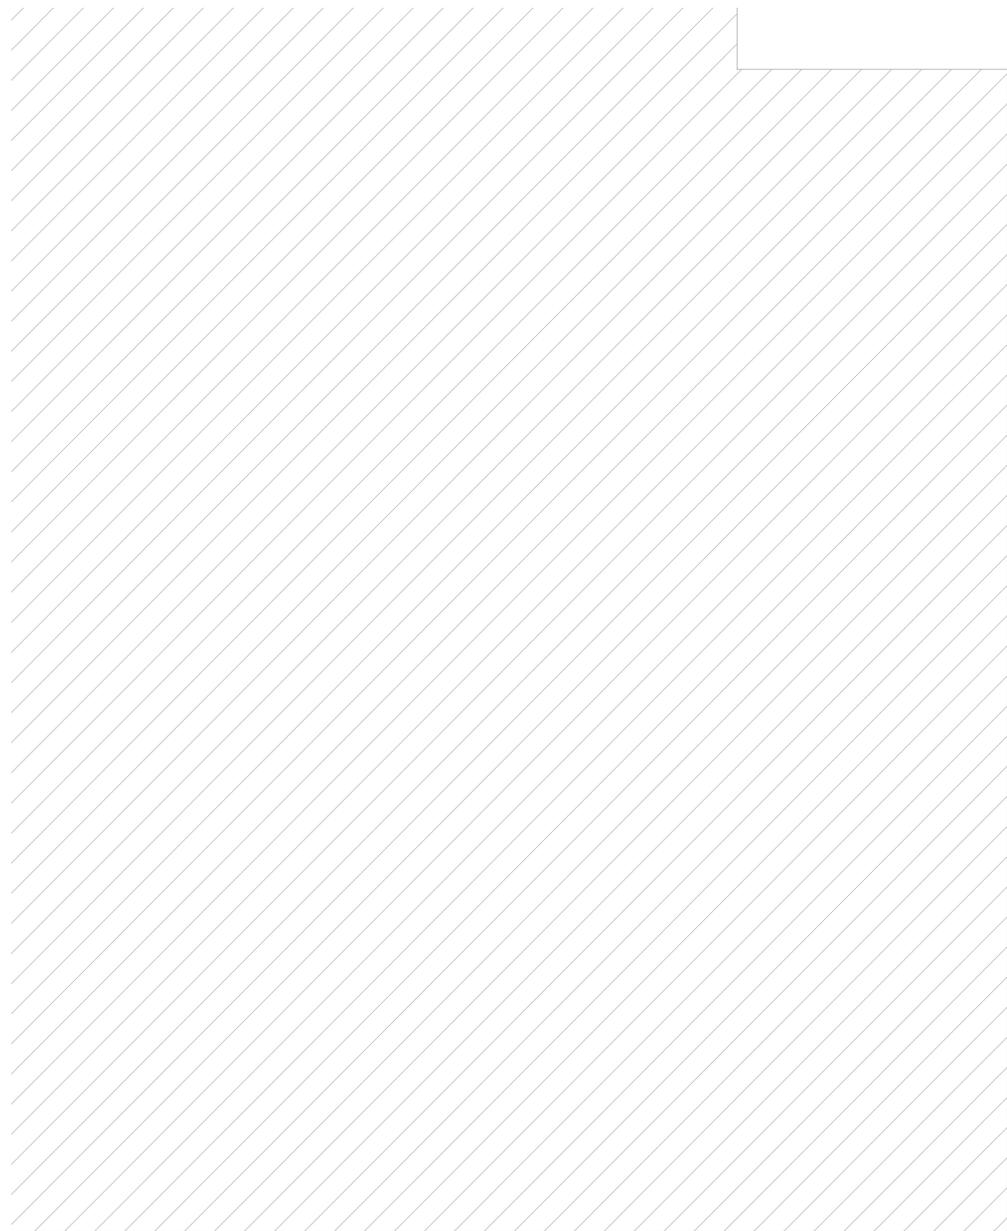

EAST MAIN STREET

PROPOSED SITE PLAN
1/8" = 1'-0"



NO.	DESCRIPTION	BY	DATE

SHEET TITLE:
PROPOSED SITE PLAN
1/8" = 1'-0"

PROJECT DESCRIPTION:
BARRETT GOFF
927 E. Main Street
Louisville, KY 40206

DISCLAIMERS AND NON-DISCLOSURES:
The information, data, and drawings embodied in this document are strictly confidential and are supplied with the understanding that they will not be disclosed to third parties without the prior written consent of Eldridge Company. All information, illustrations, screen shots, and data contained herein copyright © 2019 Eldridge Company. All Rights Reserved.


DESIGNED AND BUILT BY:

 ELDRIDGE
 DESIGN | BUILD
 931 East Main Street
 Louisville, KY 40206
 502.625.5565

DATE:
5/17/23

SCALE:
1/8" = 1'-0"

SHEET:
A-2

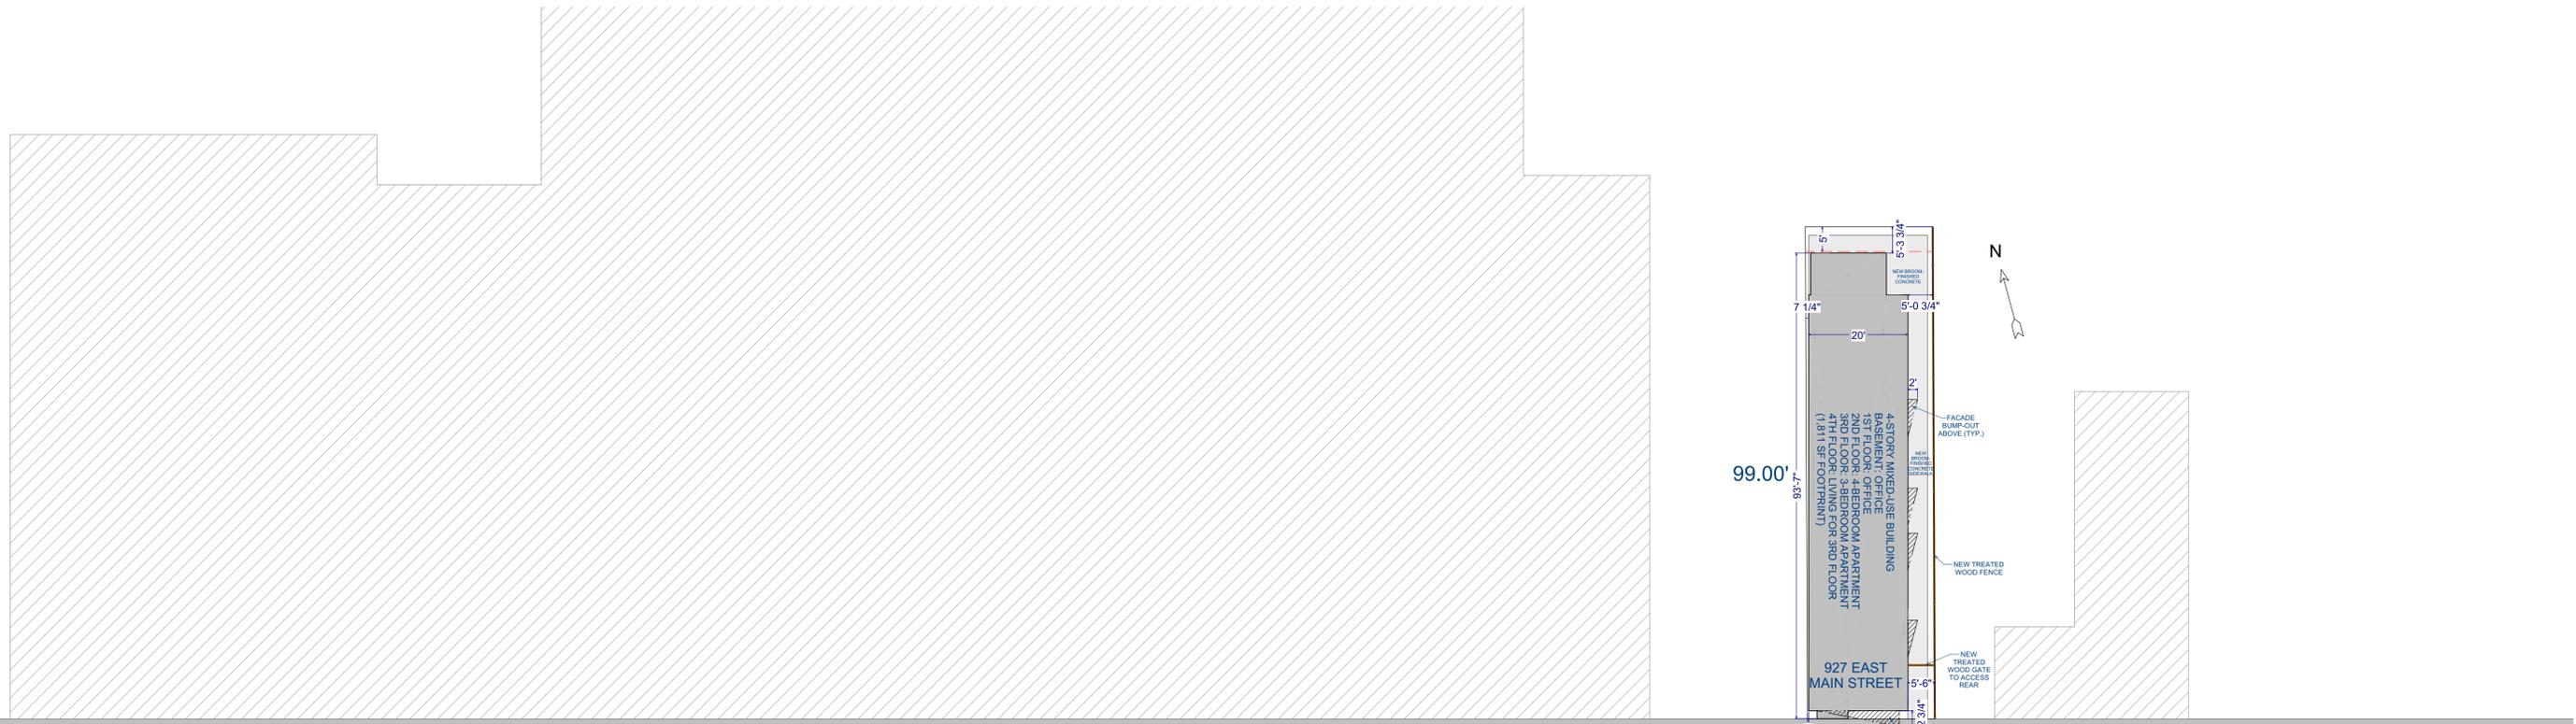

99.00'

25.75'

927 EAST MAIN STREET

4 STORY MIXED-USE BUILDING
 BASEMENT: OFFICE
 1ST FLOOR: OFFICE
 2ND FLOOR: 4-BEDROOM APARTMENT
 3RD FLOOR: LIVING FOR 3RD FLOOR
 4TH FLOOR: LIVING FOR 3RD FLOOR
 (1,311 SF FOOTPRINT)

NEW BRICK FRONT CONCRETE

NEW TREATED WOOD FENCE

NEW TREATED WOOD GATE TO ACCESS REAR

FACADE BUMP-OUT ABOVE (TYP.)

FACADE BUMP-OUT ABOVE (TYP.)


FACADE BUMP-OUT ABOVE (TYP.)

FACADE BUMP-OUT ABOVE (TYP.)

EXISTING CITY SIDEWALK

EAST MAIN STREET

EXISTING CITY SIDEWALK

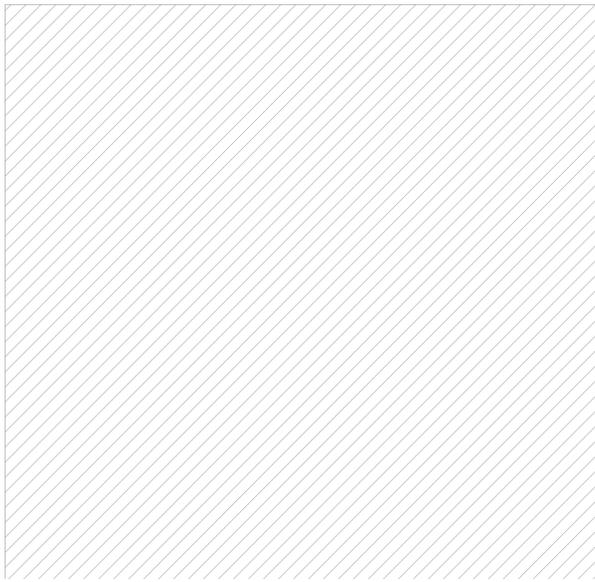

PROPOSED SITE PLAN
 1/16" = 1'-0"



NO.	DESCRIPTION	BY	DATE

SHEET TITLE:
 PROPOSED SITE PLAN
 1/16" = 1'-0"

PROJECT DESCRIPTION:
 BARRETT GOFF
 927 E. Main Street
 Louisville, KY 40206

DISCLAIMERS AND NON-DISCLOSURES:
 The information, data, and drawings embodied in this document are strictly confidential and are supplied with the understanding that they will not be disclosed to third parties without the prior written consent of Eldridge Company. All information, illustrations, screen shots, and data contained herein copyright © 2019 Eldridge Company. All Rights Reserved.


DESIGNED AND BUILT BY:

 ELDRIDGE
 DESIGN | BUILD
 931 East Main Street
 Louisville, KY 40206
 502.625.5565


DATE:
 5/17/23

SCALE:
 1/16" = 1'-0"

SHEET:
A-3

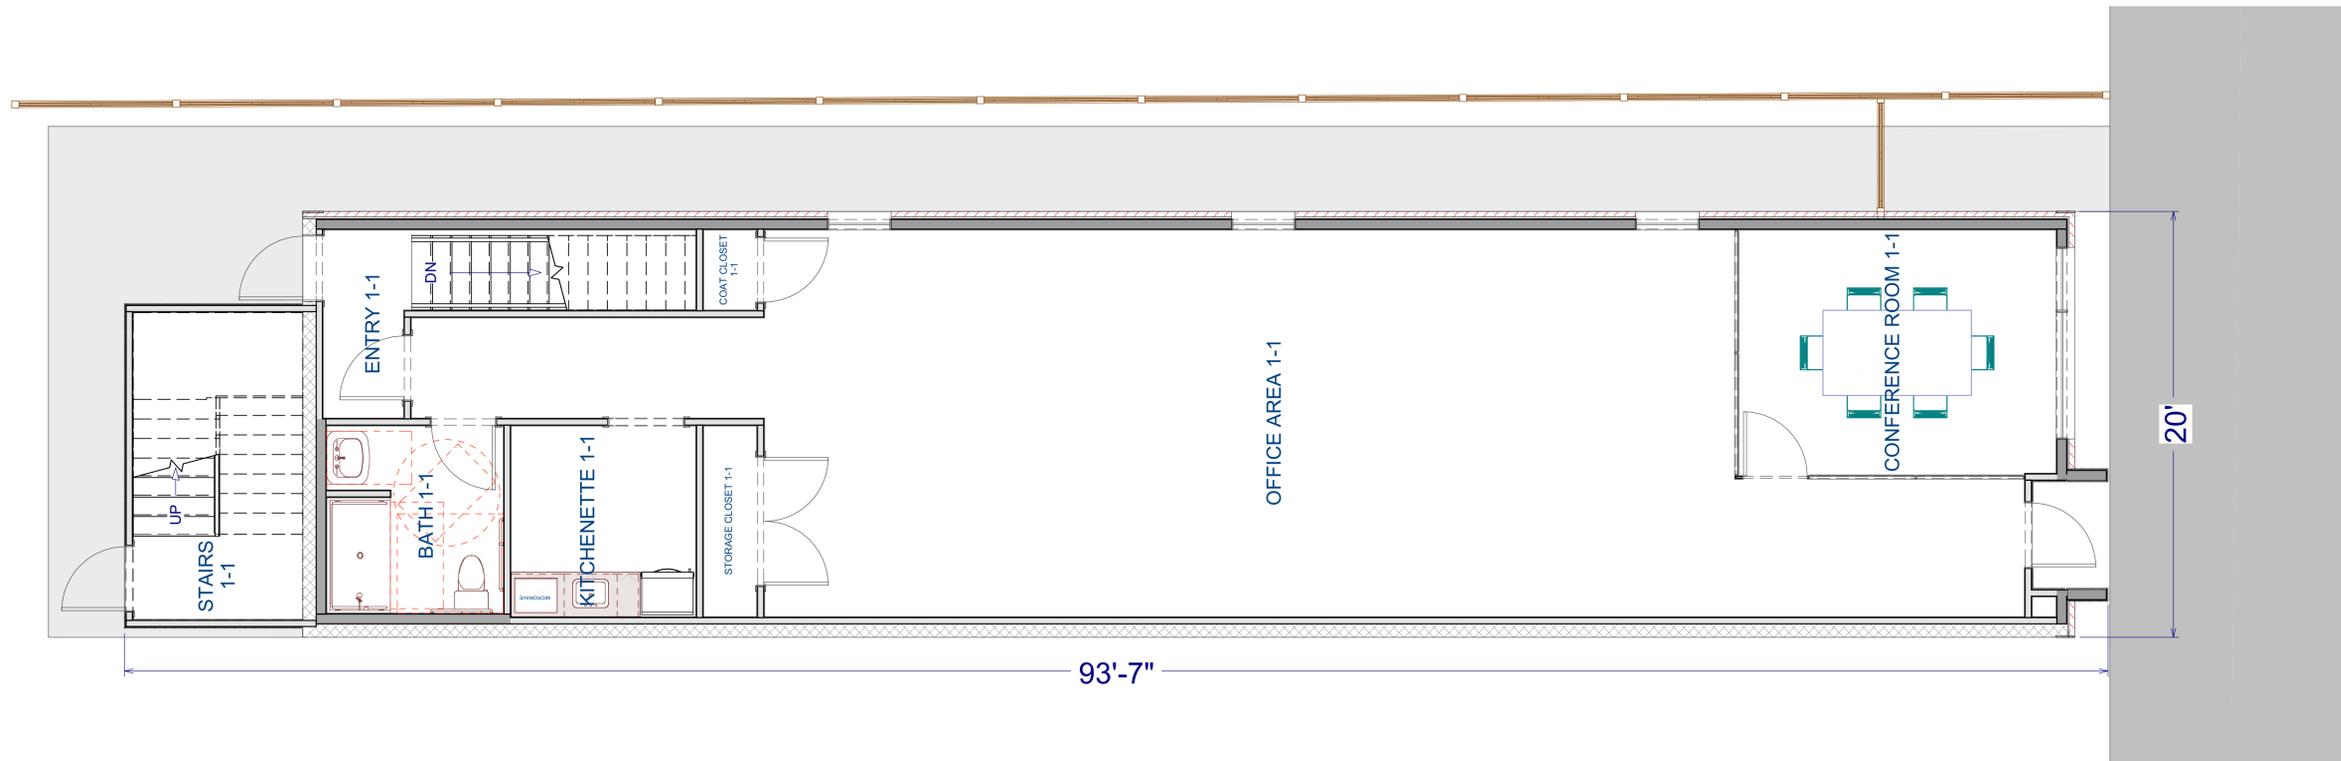

PROPOSED FIRST FLOOR PLAN

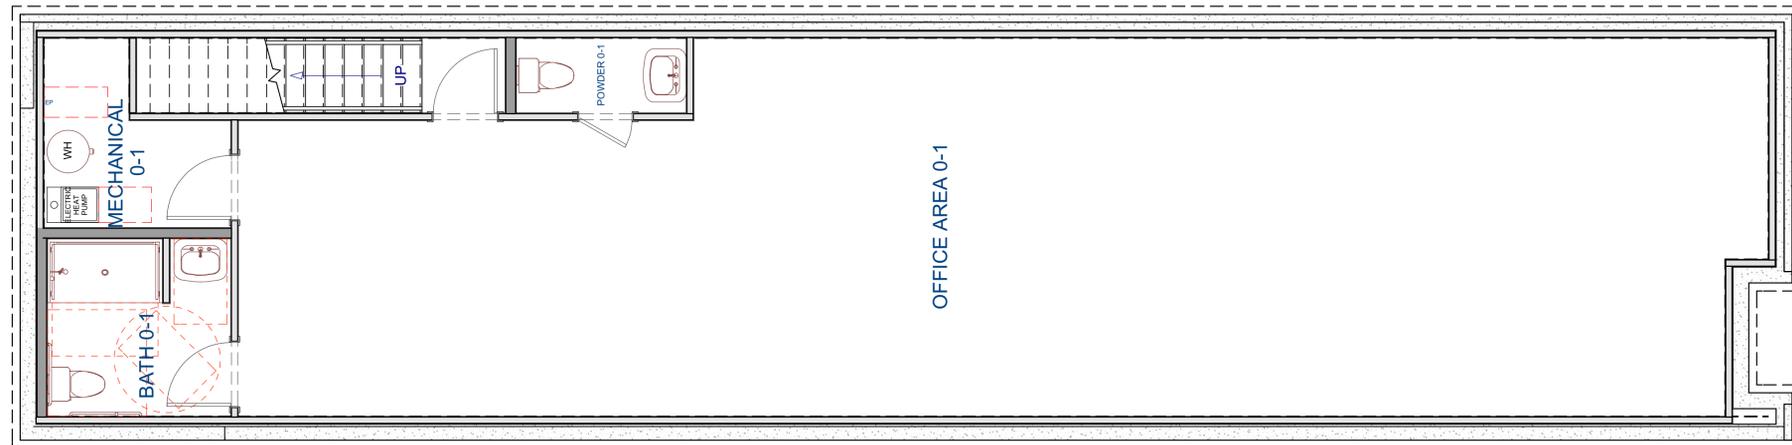

PROPOSED BASEMENT FLOOR PLAN



NO.	DESCRIPTION	BY	DATE

SHEET TITLE:
PROPOSED
BASEMENT &
FIRST FLOOR
PLANS

PROJECT DESCRIPTION:
BARRETT GOFF
927 E. Main Street
Louisville, KY 40206

DISCLAIMERS
AND NON-
DISCLOSURES:

The information, data,
and drawings
embodied in this
document are strictly
confidential and are
supplied with the
understanding that
they will not be
disclosed to third
parties without the
prior written consent
of Eldridge Company.
All information,
illustrations, screen
shots, and data
contained herein
copyright © 2019
Eldridge Company, All
Rights Reserved.

DESIGNED AND
BUILT BY:



ELDRIDGE
DESIGN | BUILD

931 East Main Street
Louisville, KY 40206
502.625.5565

DATE:
5/17/23

SCALE:
1/4" = 1'-0"


SHEET:
A-4

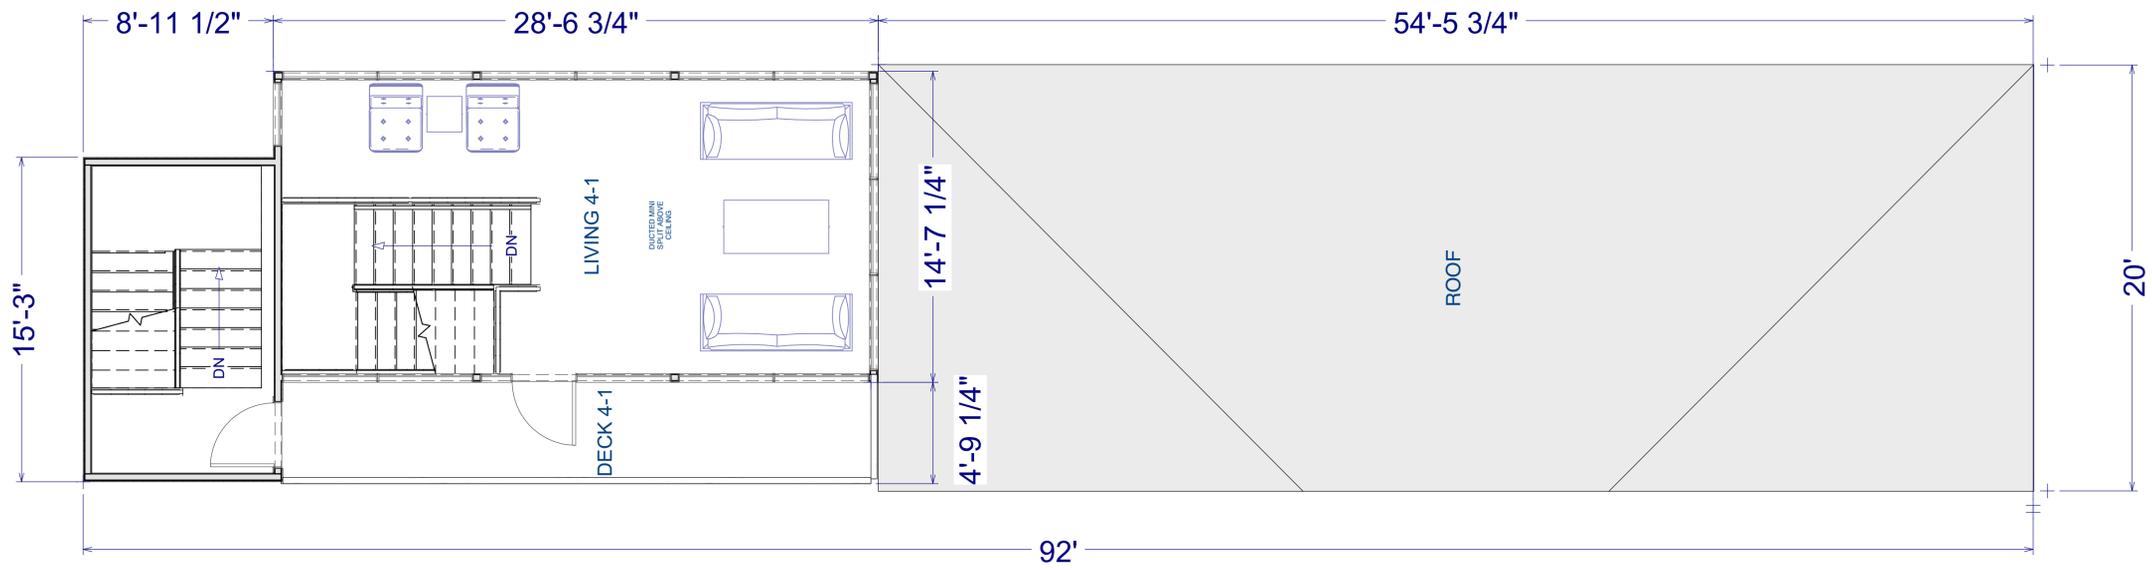

PROPOSED FOURTH FLOOR PLAN



PROPOSED THIRD FLOOR PLAN

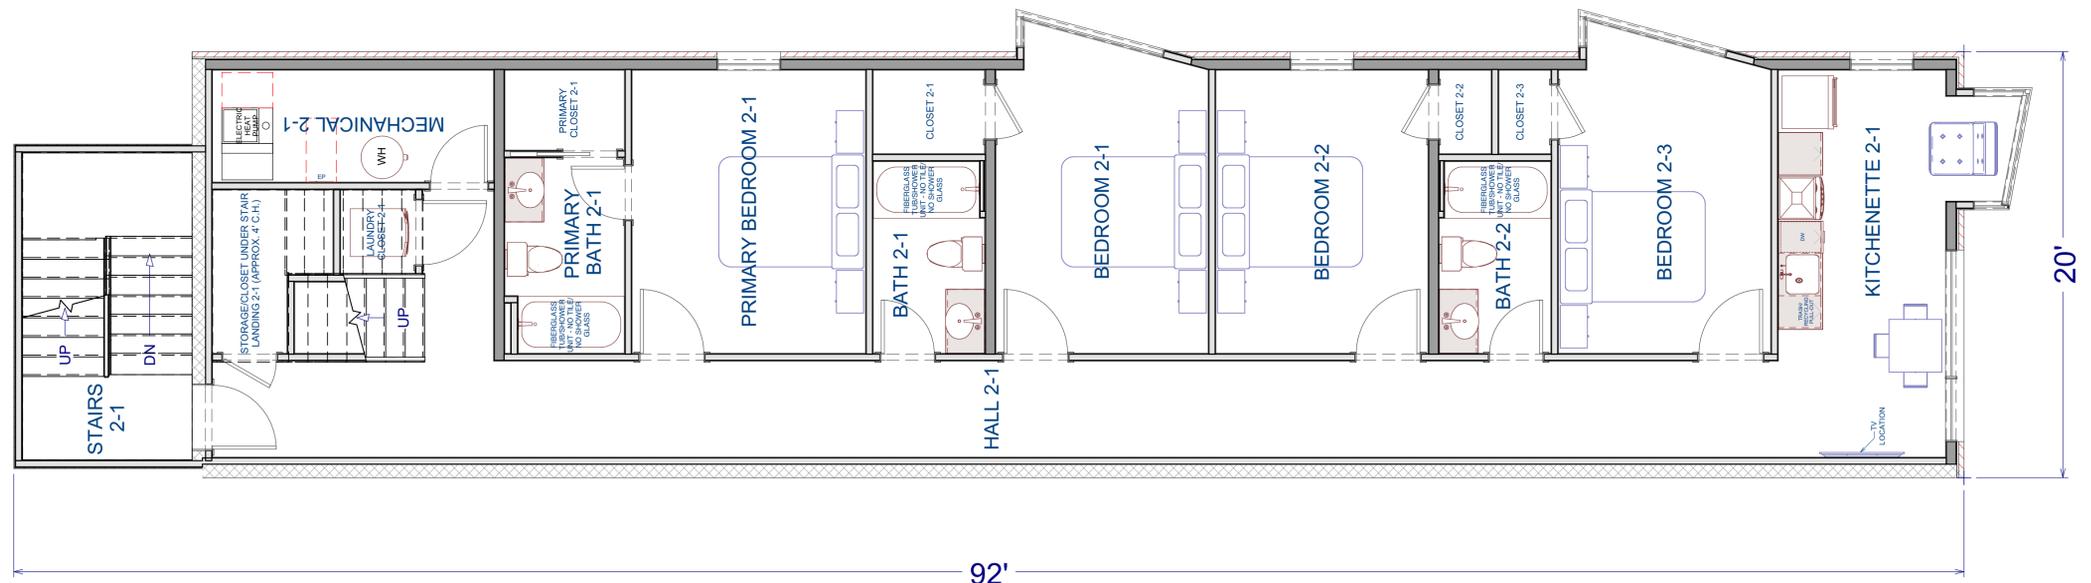

PROPOSED SECOND FLOOR PLAN



NO.	DESCRIPTION	BY	DATE

SHEET TITLE:
PROPOSED SECOND, THIRD, & FOURTH FLOOR PLANS

PROJECT DESCRIPTION:
BARRETT GOFF
927 E. Main Street
Louisville, KY 40206

DISCLAIMERS AND NON-DISCLOSURES:
The information, data, and drawings embodied in this document are strictly confidential and are supplied with the understanding that they will not be disclosed to third parties without the prior written consent of Eldridge Company. All information, illustrations, screen shots, and data contained herein copyright © 2019 Eldridge Company, All Rights Reserved.

DESIGNED AND BUILT BY:



931 East Main Street
Louisville, KY 40206
502.625.5565

DATE:
5/17/23

SCALE:
1/4" = 1'-0"

SHEET:

A-5



NO.	DESCRIPTION	BY	DATE

SHEET TITLE:
PROPOSED
EXTERIOR
ELEVATIONS

PROJECT DESCRIPTION:
BARRETT GOFF
927 E. Main Street
Louisville, KY 40206

DISCLAIMERS
AND NON-
DISCLOSURES:
The information, data,
and drawings
embodied in this
document are strictly
confidential and are
supplied with the
understanding that
they will not be
disclosed to third
parties without the
prior written consent
of Eldridge Company.
All information,
illustrations, screen
shots, and data
contained herein
copyright © 2019
Eldridge Company. All
Rights Reserved.

DESIGNED AND
BUILT BY:



931 East Main Street
Louisville, KY 40206
502.625.5565

DATE:


5/17/23

SCALE:


3/8" = 1'-0"

SHEET:


A-6

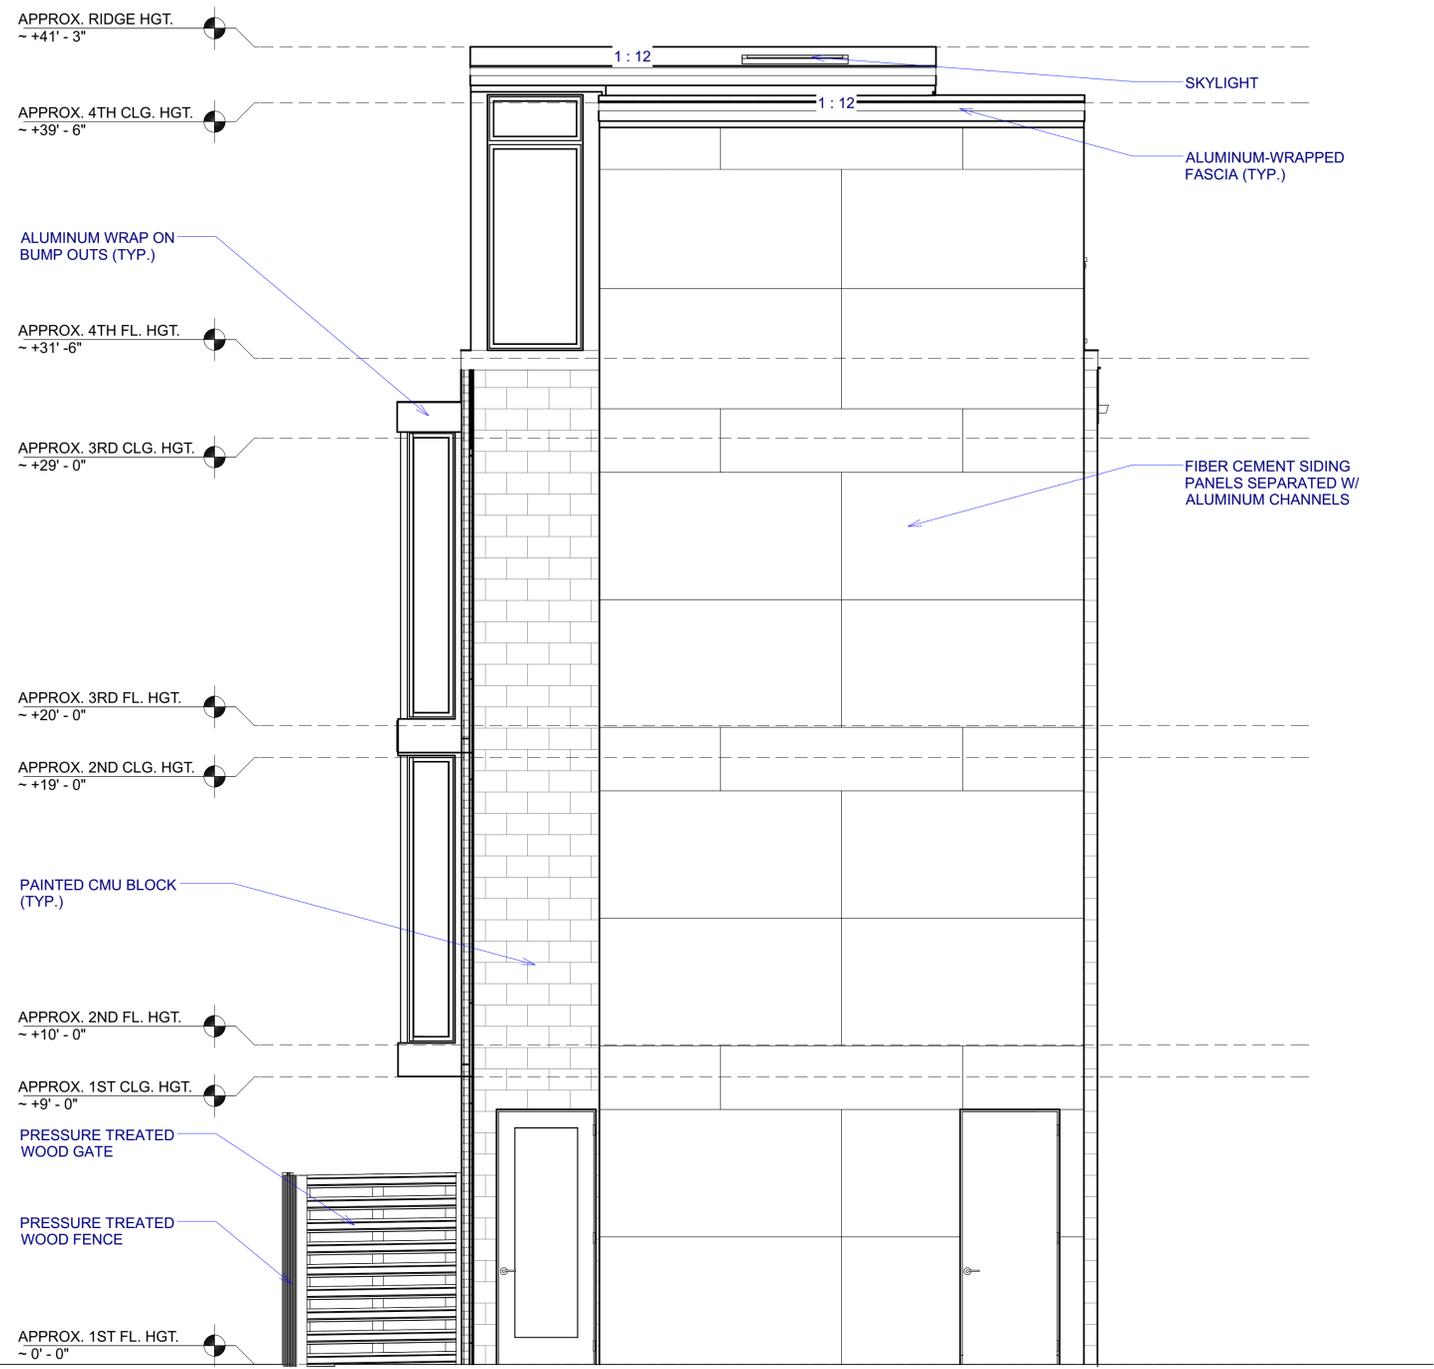


PROPOSED NORTH-FACING EXTERIOR ELEVATION

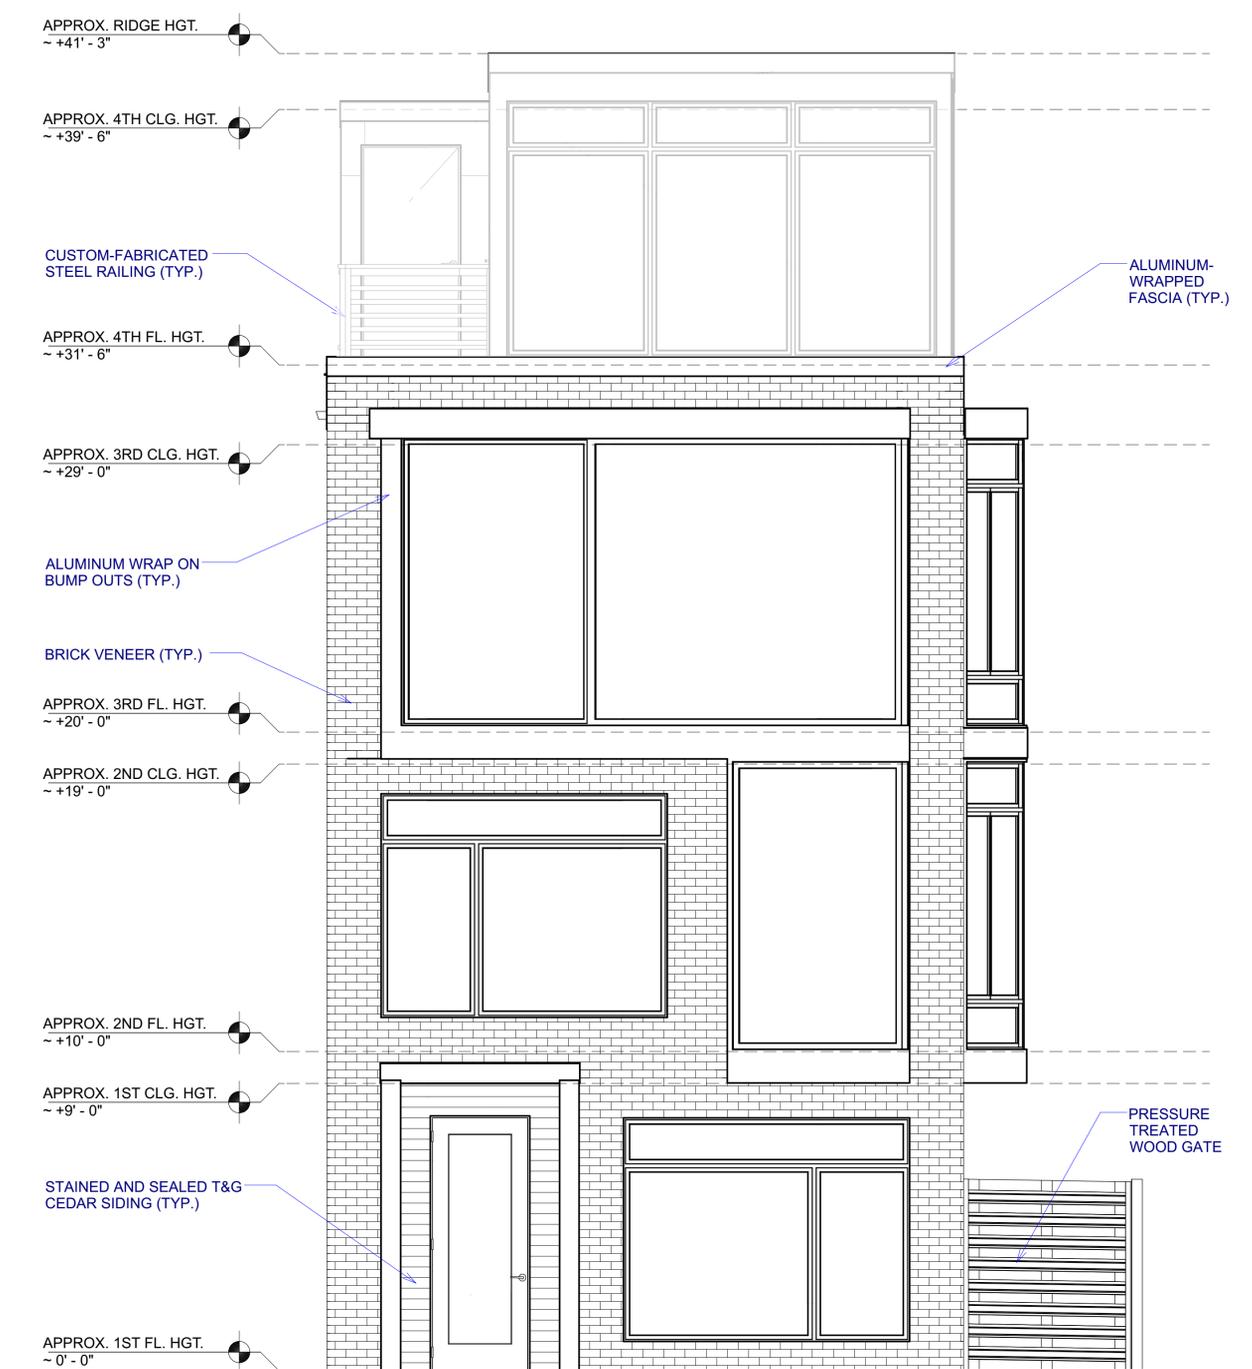

PROPOSED SOUTH-FACING EXTERIOR ELEVATION

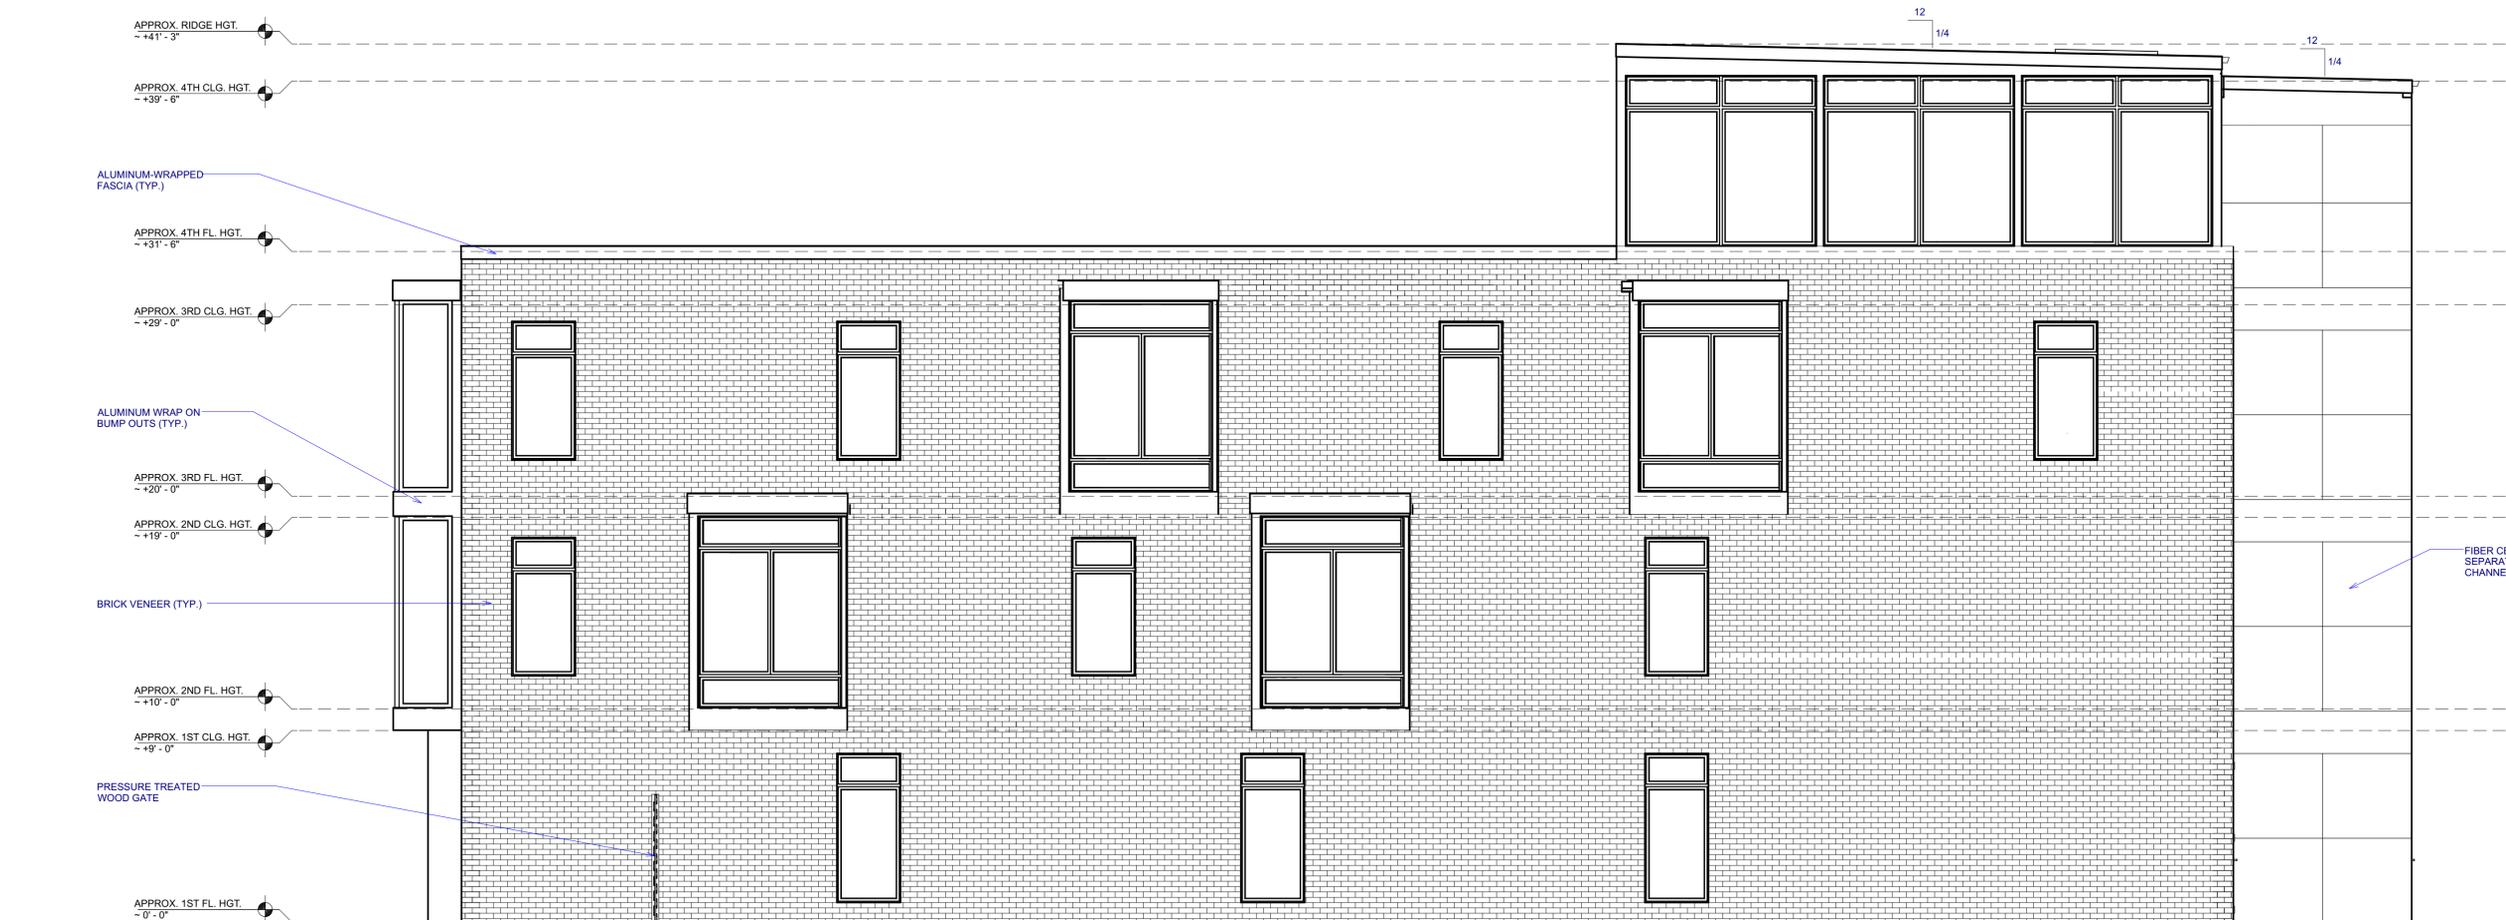

PROPOSED EAST-FACING EXTERIOR ELEVATION

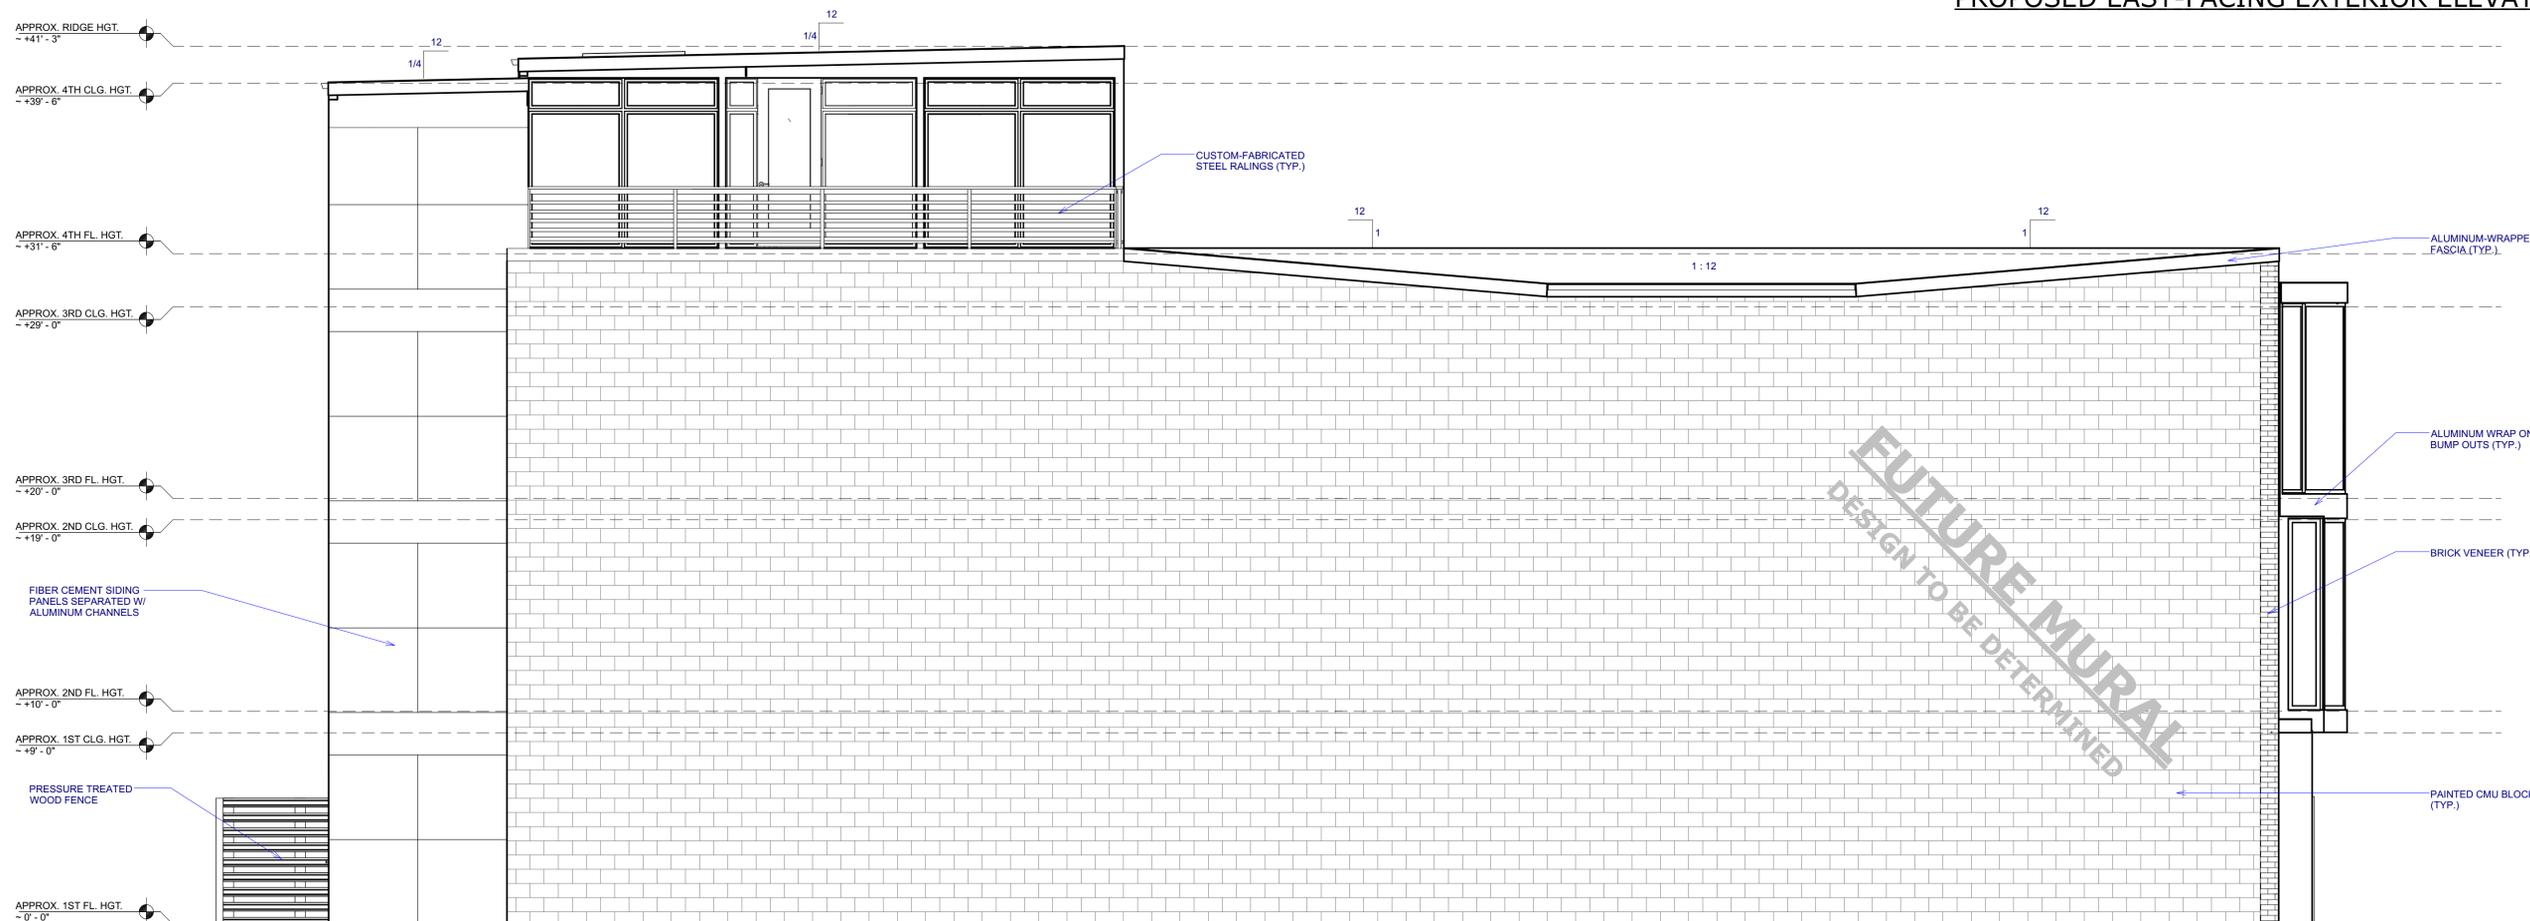

PROPOSED WEST-FACING EXTERIOR ELEVATION



NO.	DESCRIPTION	BY	DATE

SHEET TITLE:
PROPOSED
EXTERIOR
ELEVATIONS

PROJECT DESCRIPTION:
BARRETT GOFF
927 E. Main Street
Louisville, KY 40206

DISCLAIMERS
AND NON-
DISCLOSURES:

The information, data, and drawings embodied in this document are strictly confidential and are supplied with the understanding that they will not be disclosed to third parties without the prior written consent of Eldridge Company. All information, illustrations, screen shots, and data contained herein copyright © 2019 Eldridge Company. All Rights Reserved.

DESIGNED AND
BUILT BY:



931 East Main Street
Louisville, KY 40206
502.625.5565

DATE:

5/17/23

SCALE:

1/4" = 1'-0"

SHEET:

A-7



913
EAST MAIN
LIFE DEMANDS SPACE
RENT NOW!
PRIME STORAGE

502-58
PrimeStorage

NO PARKING
ANY TIME

ELDRIDGE
DESIGN | BUILD

G I

100




Mutual
DESIGN
TBD



PRIME
STORAGE
502-587-0707
PrimeStorageGroup.com

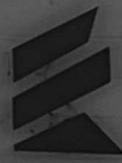


ELDRID
DESIGN | B