


PROJECT NO:
24-1528
DRAWN BY:
MM/PMK/
DATE:
2025-06-13

KEYES ARCHITECTS & ASSOCIATES
177 FRENCH HIGHWAY (502) 636-5113
LOUISVILLE, KENTUCKY 40213


NEW BUILDING FOR
FAIRDALE BAPTIST
CHURCH
413 FAIRDALE RD
LOUISVILLE KY 40118

EXTERIOR ELEVATION
A2.01
26-MCP-0002


Keyes Architects and Associates designs, prepares, is common law copyright in and provides architectural drawings, including but not limited to, conceptual, preliminary and final drawings, and shall not be obligated, changed or bound in any form to obtain the services within the jurisdiction in which Keyes Architects and Associates is a licensed professional corporation, Kentucky, Kentucky 40213.

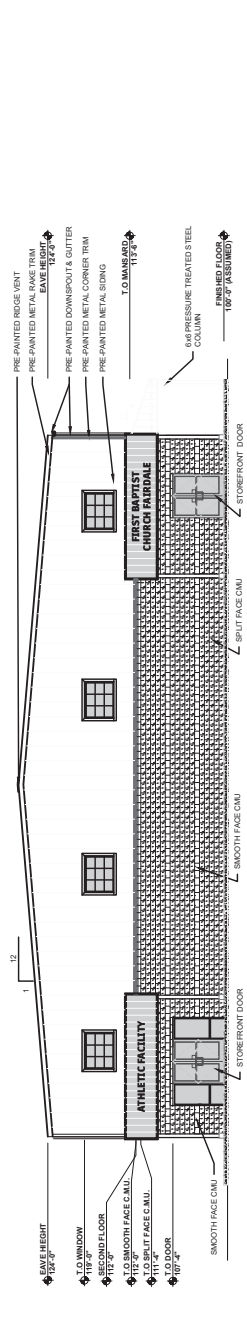


01 WEST ELEVATION
SCALE: 1/8" = 1'-0"

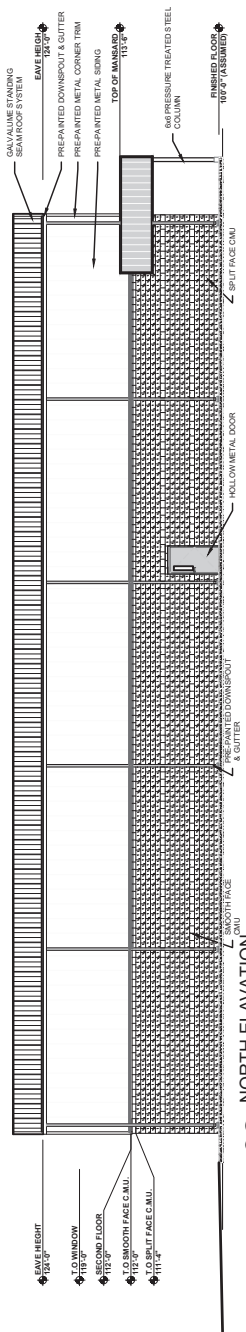

02 NORTH ELEVATION
SCALE: 1/8" = 1'-0"

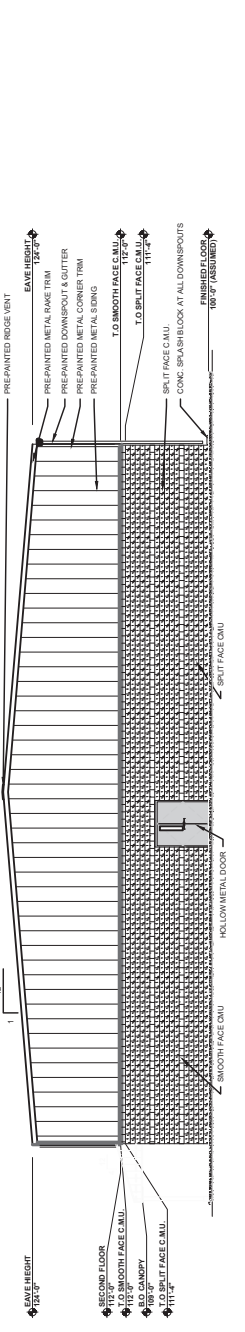

03 EAST ELEVATION
SCALE: 1/8" = 1'-0"

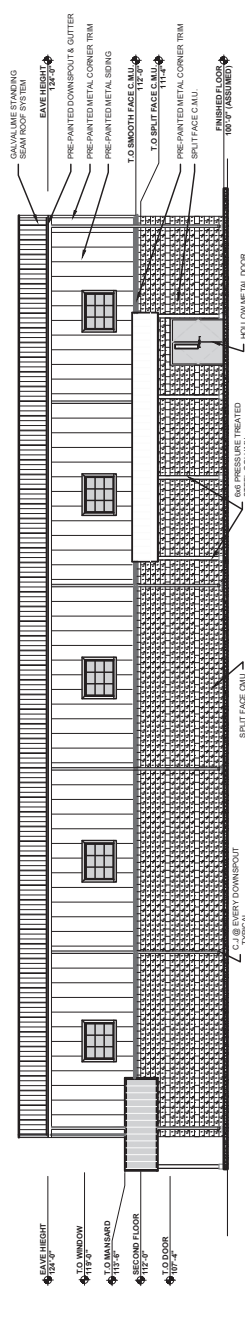

04 SOUTH ELEVATION
SCALE: 1/8" = 1'-0"

Planning & Design

Received 5/19/26