




PLAYGROUND SIDE ELEVATION

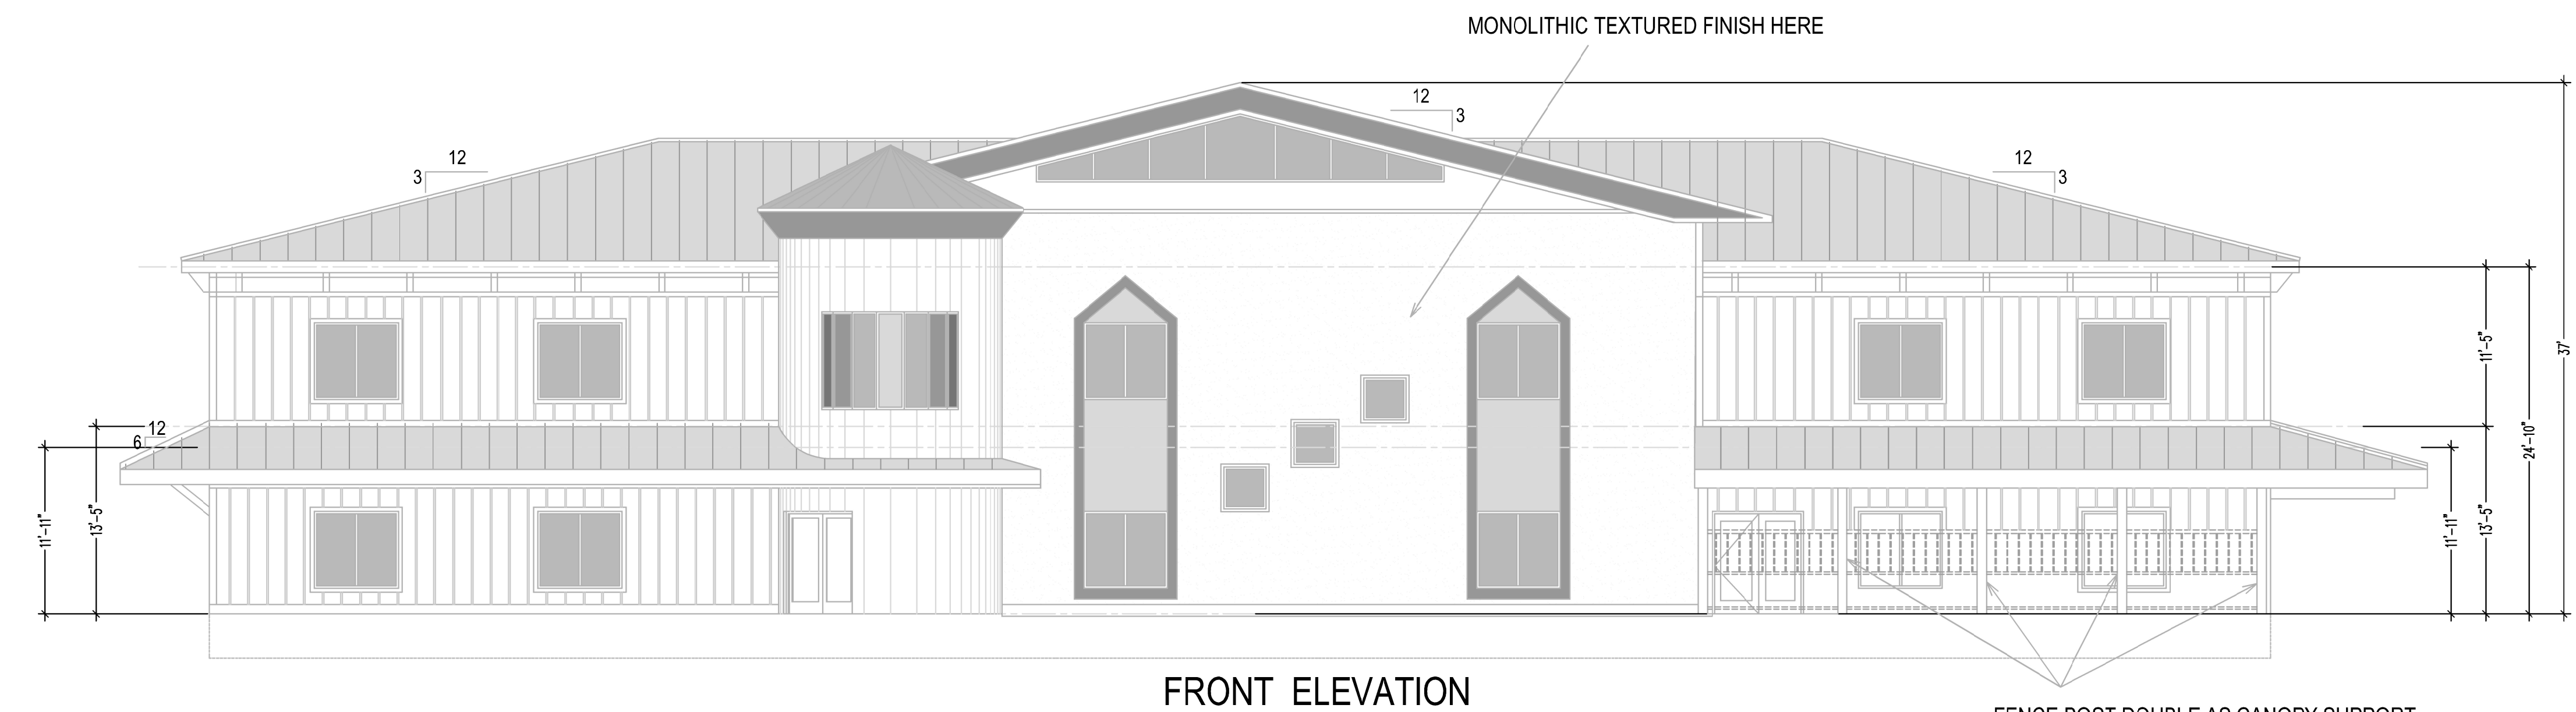

FRONT ELEVATION

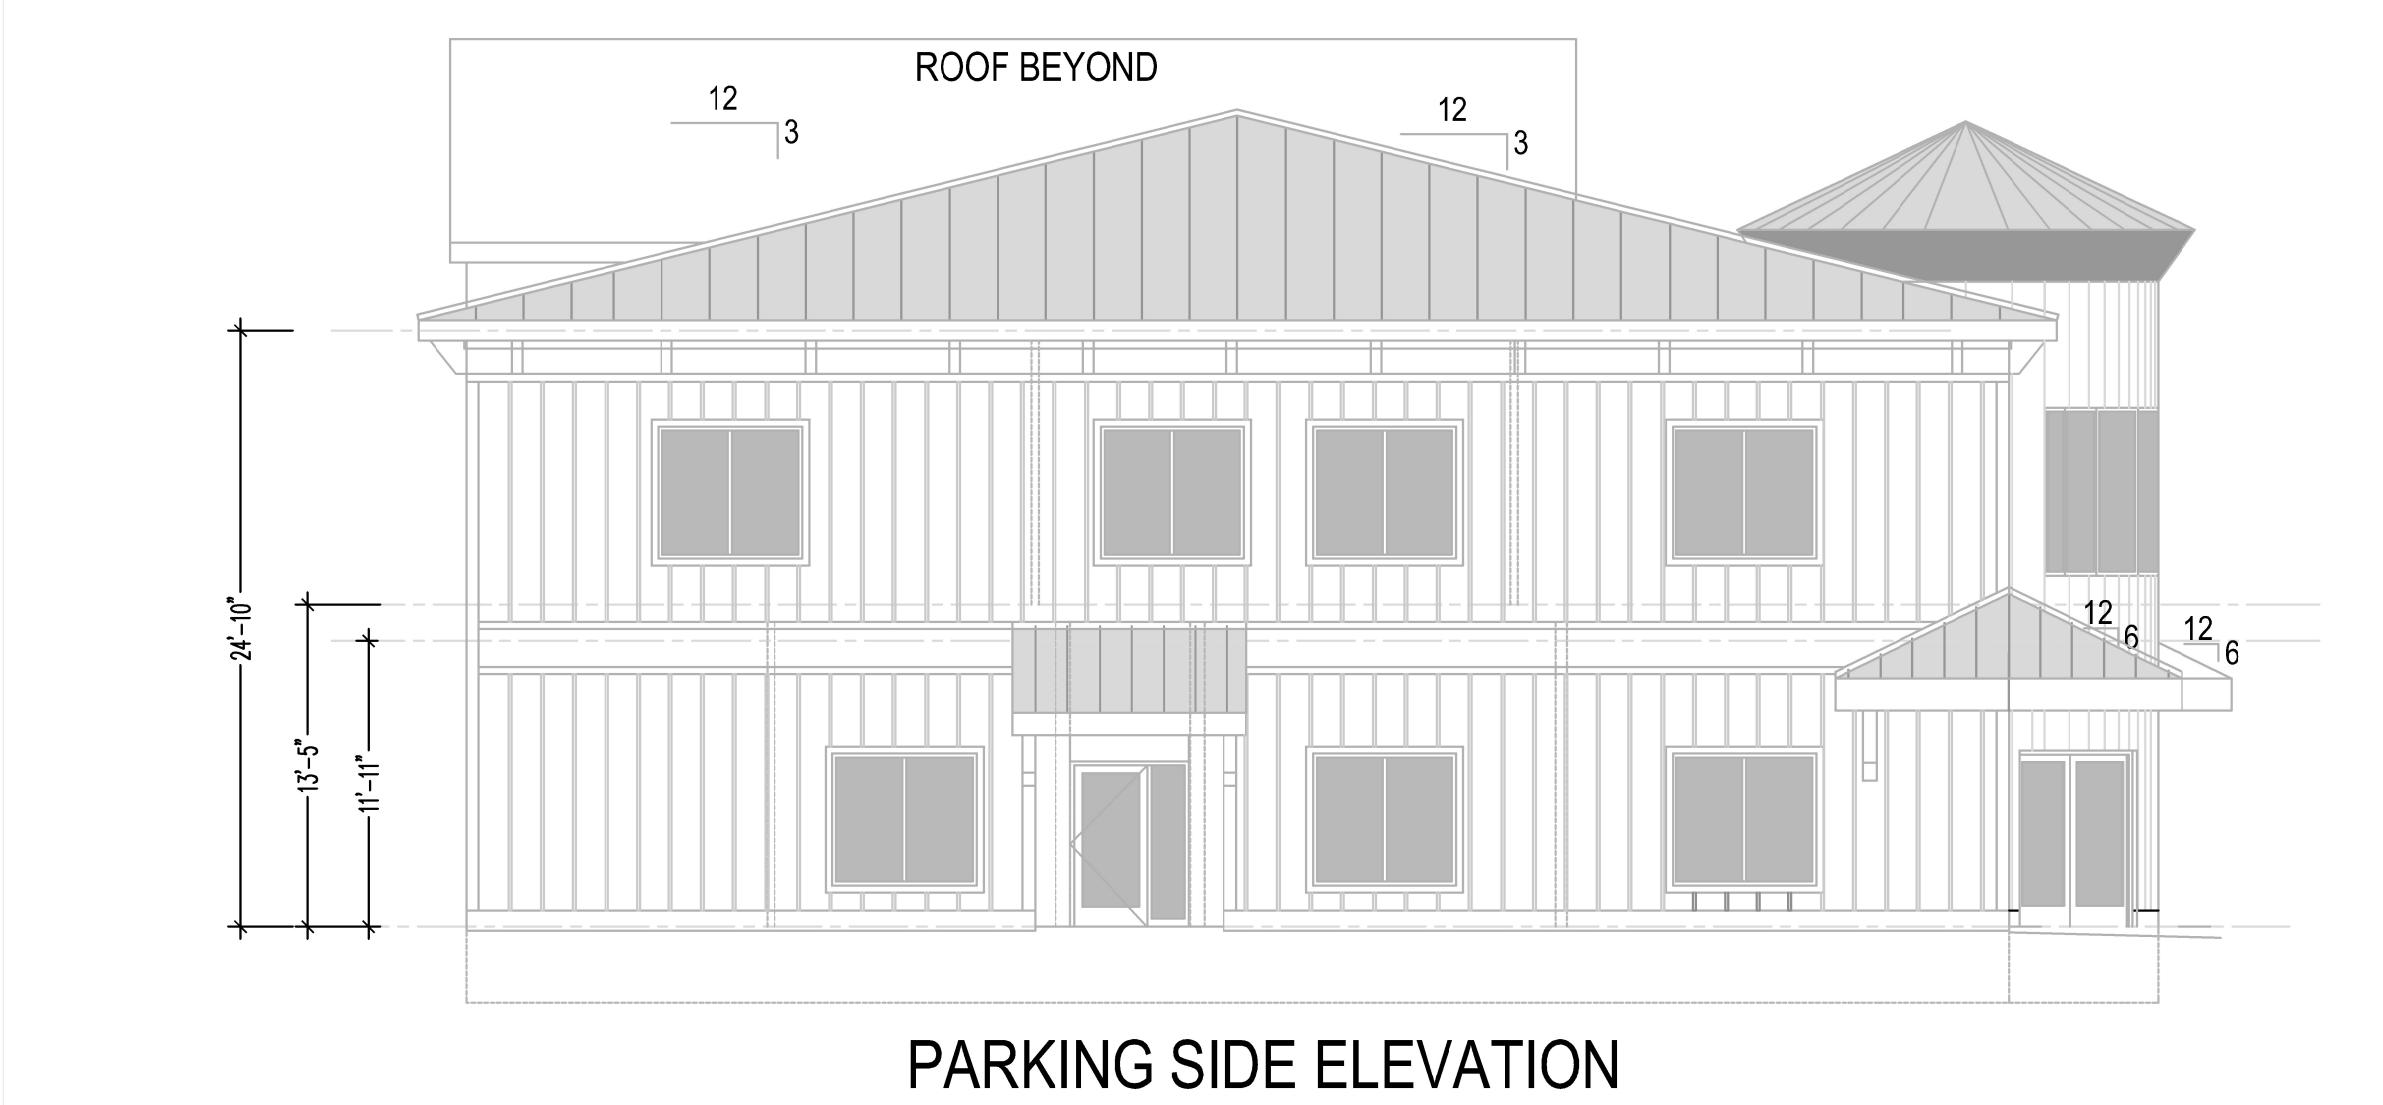

PARKING SIDE ELEVATION

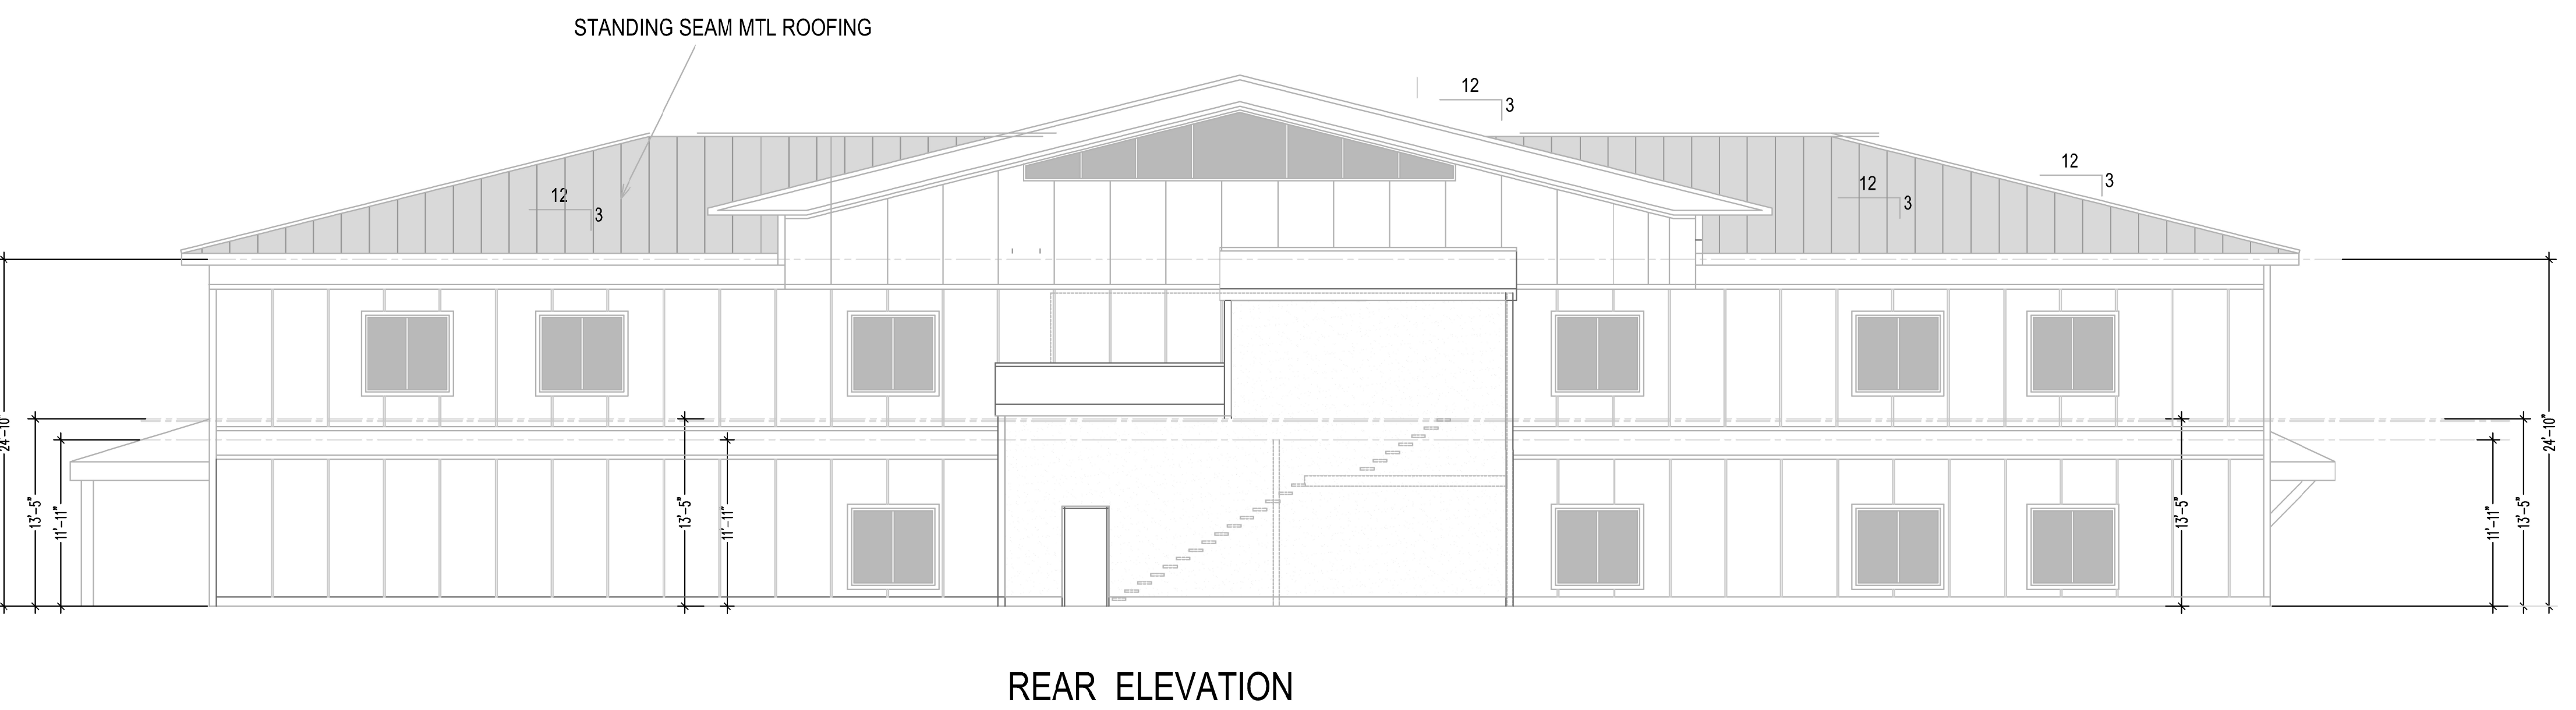

REAR ELEVATION

SITE  
WHIPPS MILL RD & OLD WHIPPS MILL RD  
LOUISVILLE, KY 40222

SCALE  
1:96

DATE  
04/20/26

DRAWN BY  
MR

TITLE  
LEAFSPRING SCHOOL ELEVATIONS  
Recieved 4/20/26

PROJECT NO.  
26.001

DRAWING NO.  
0004532  
Planning & Design

SHEET NO.  
A01

**bolt design group**  
www.boltdesigngroup.com  
26-CAF-2-0012