


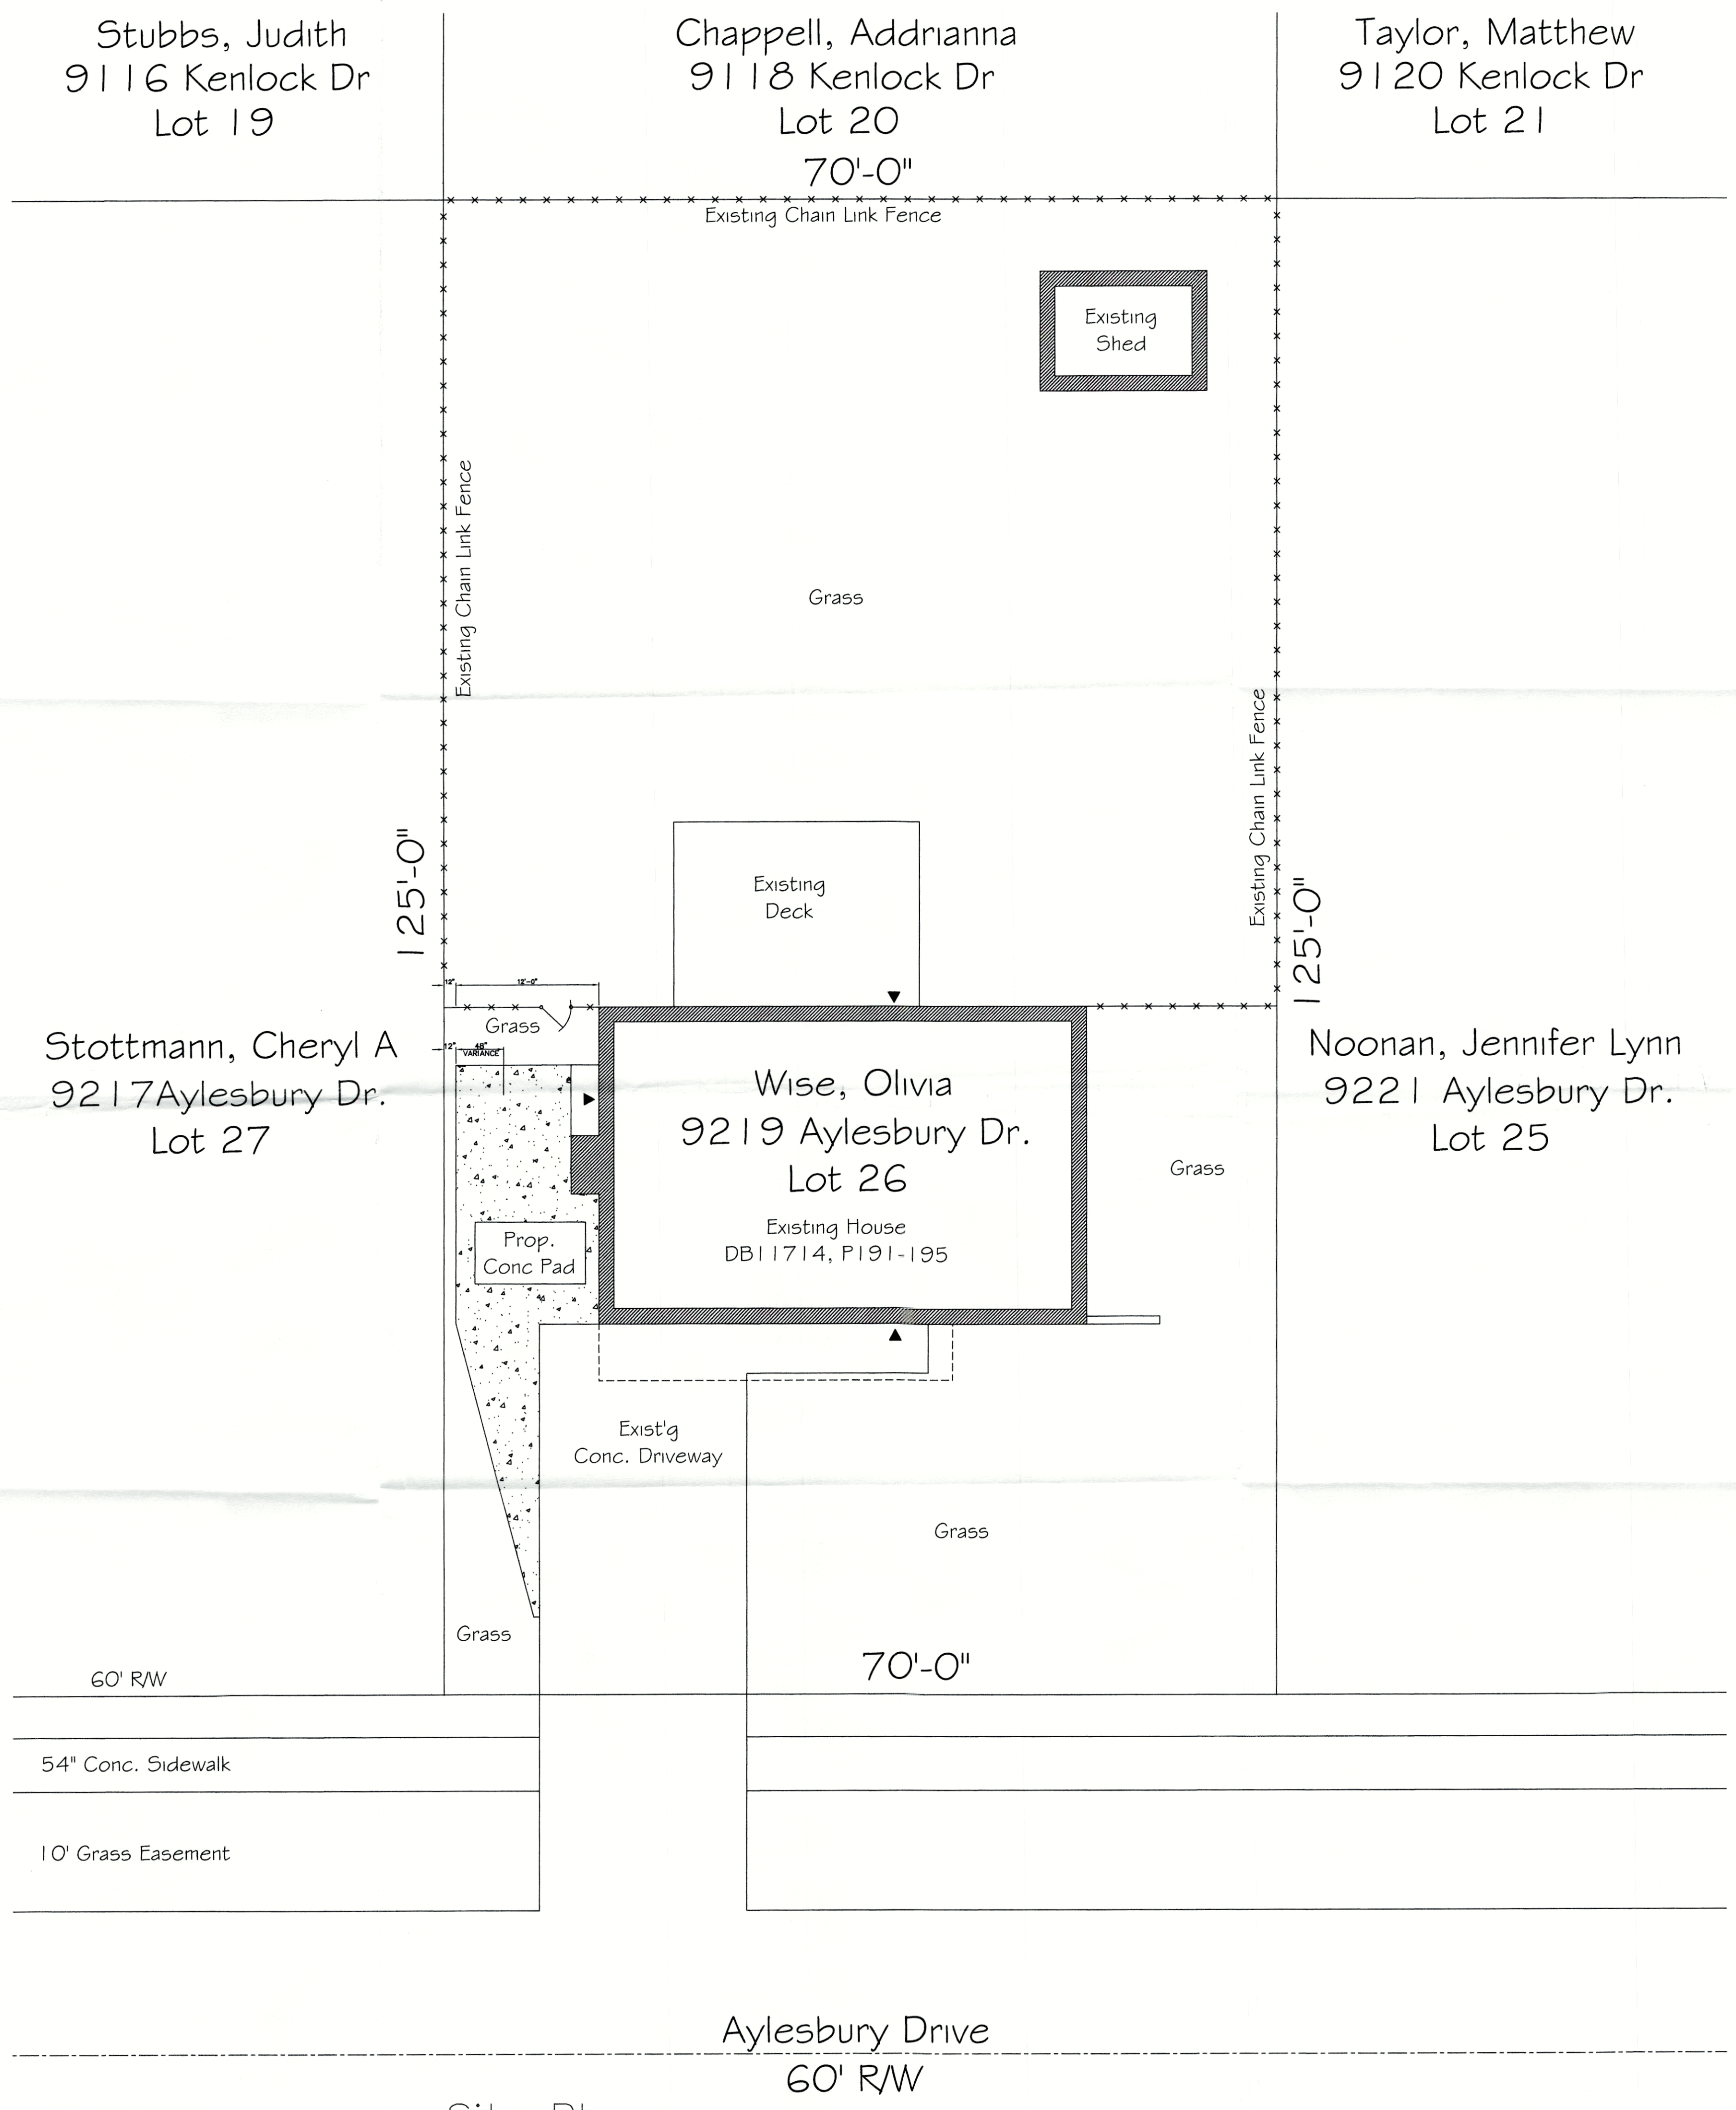

SITE PLAN
SCALE: NONE

Site Plan
SCALE: 1/4" = 1'-0"

RECEIVED
MAY 10 2023
PLANNING & DESIGN
SERVICES

THESE LAYOUTS ARE THE PROPERTY OF SCOTT DESIGN TEAM. THESE LAYOUTS ARE FOR REFERENCE ONLY. SCOTT DESIGN TEAM IS NOT AN ENGINEERING FIRM AND DOES NOT ACCEPT THE RESPONSIBILITY OF ANY ELECTRICAL, PLUMBING, OR CODE ISSUES.

Scott Design Team
Restaurant Design and Decor
106 Fairlawn Road
Louisville, KY 40207
Office: 502-693-0636
srddsg3907@aol.com

Residence
9219 Aylesbury Drive Lot 26
Rolling Hills Subdivision
Louisville, Kentucky

Site Plan

number: aylesburydrawing
date: March 15, 2023
revised:
by: Scott W. Rudd
checked:
by:

drawing no.
S-1

sheet no.
1 of 1

23-VARIANCE-0077