

PRELIMINARY
NOT FOR CONSTRUCTION

ISSUED FOR _____ DATE _____

PROJECT TITLE
 River Green Circle


OWNER
 River Green Development LLC

XXXX STREET
 CITY, STATE


SHEET TITLE
 EXTERIOR ELEVATIONS

DATE
 February 19, 2026


SHEET NUMBER
A 301
 XX-XXX.XXX

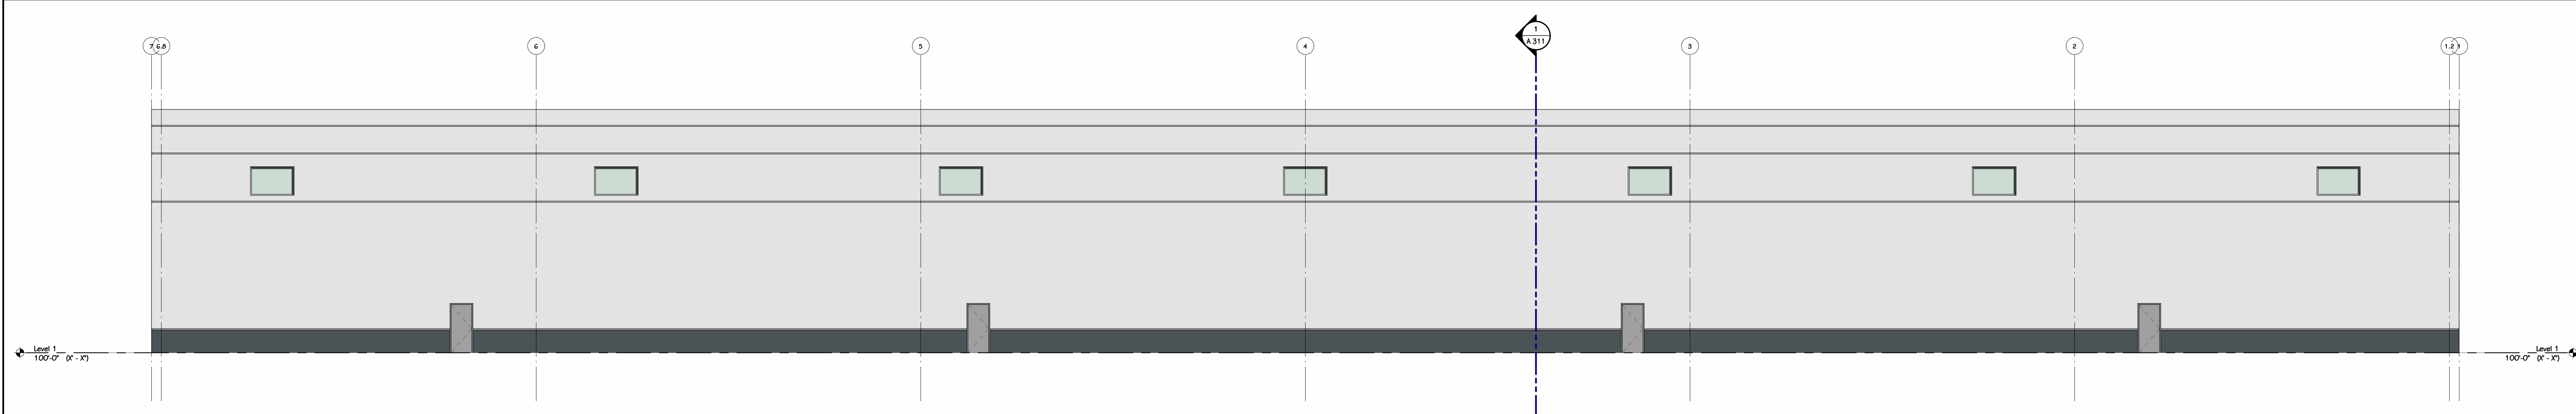


A EAST ELEVATION
A 301 1" = 10'-0"

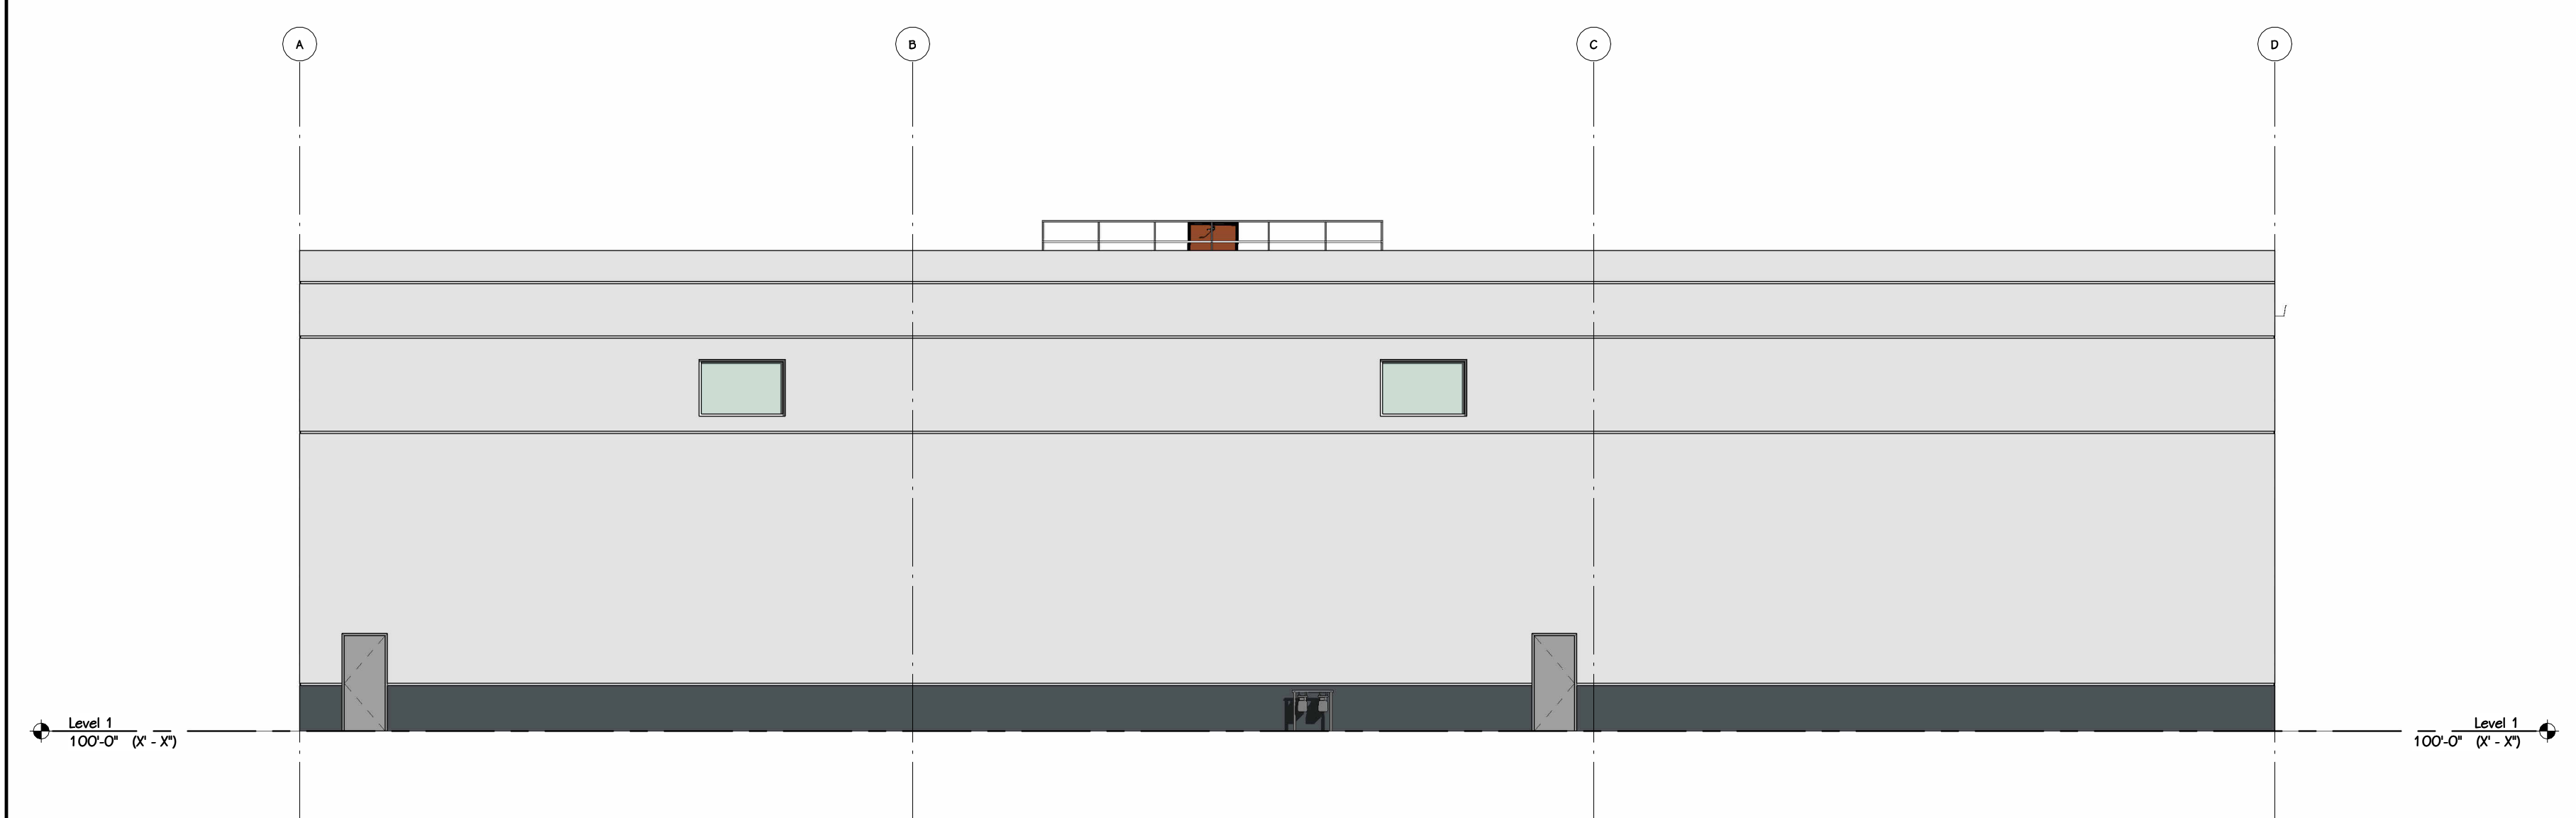

B NORTH ELEVATION
A 301 1" = 10'-0"

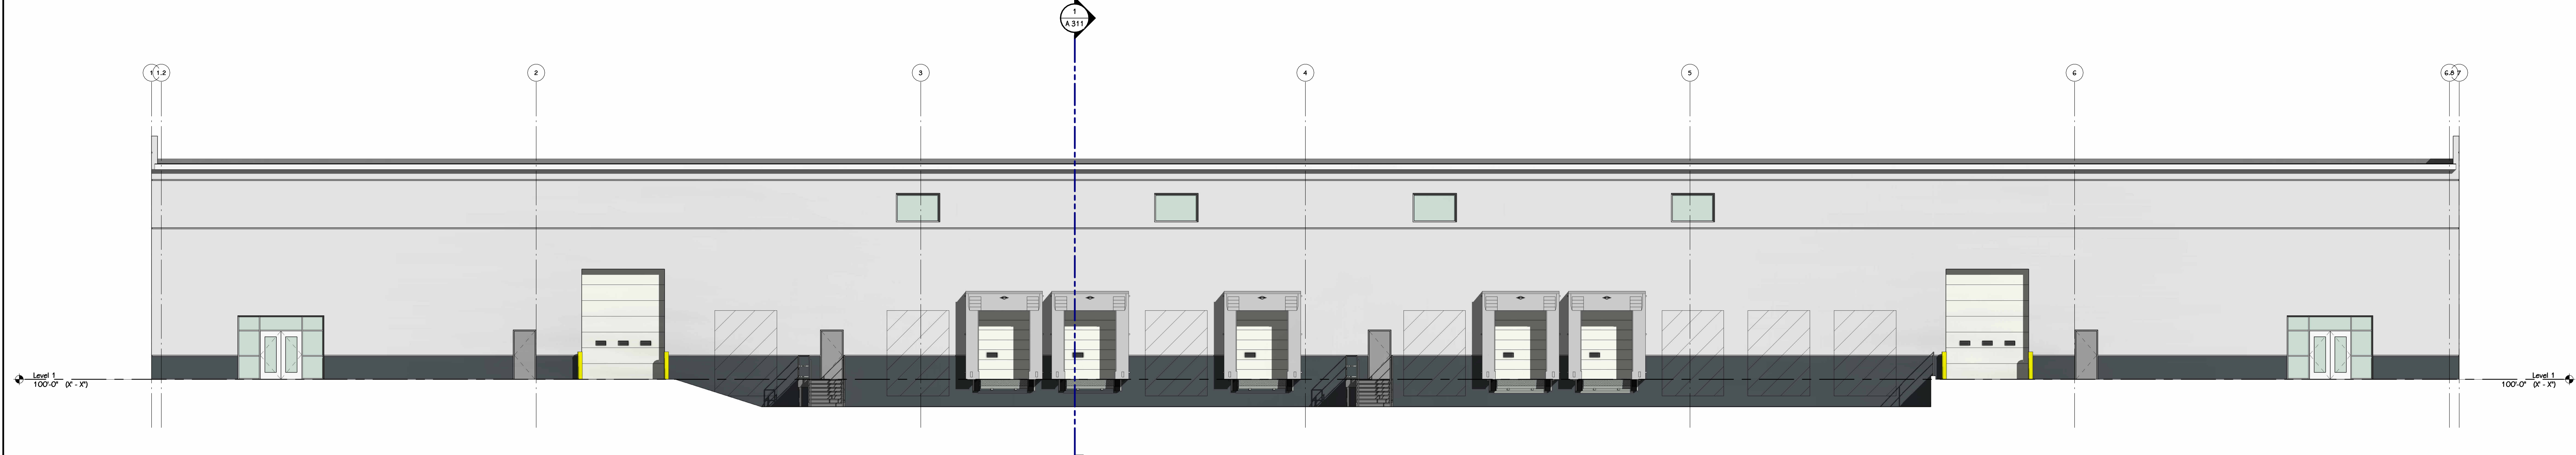


C WEST ELEVATION
A 301 1" = 10'-0"

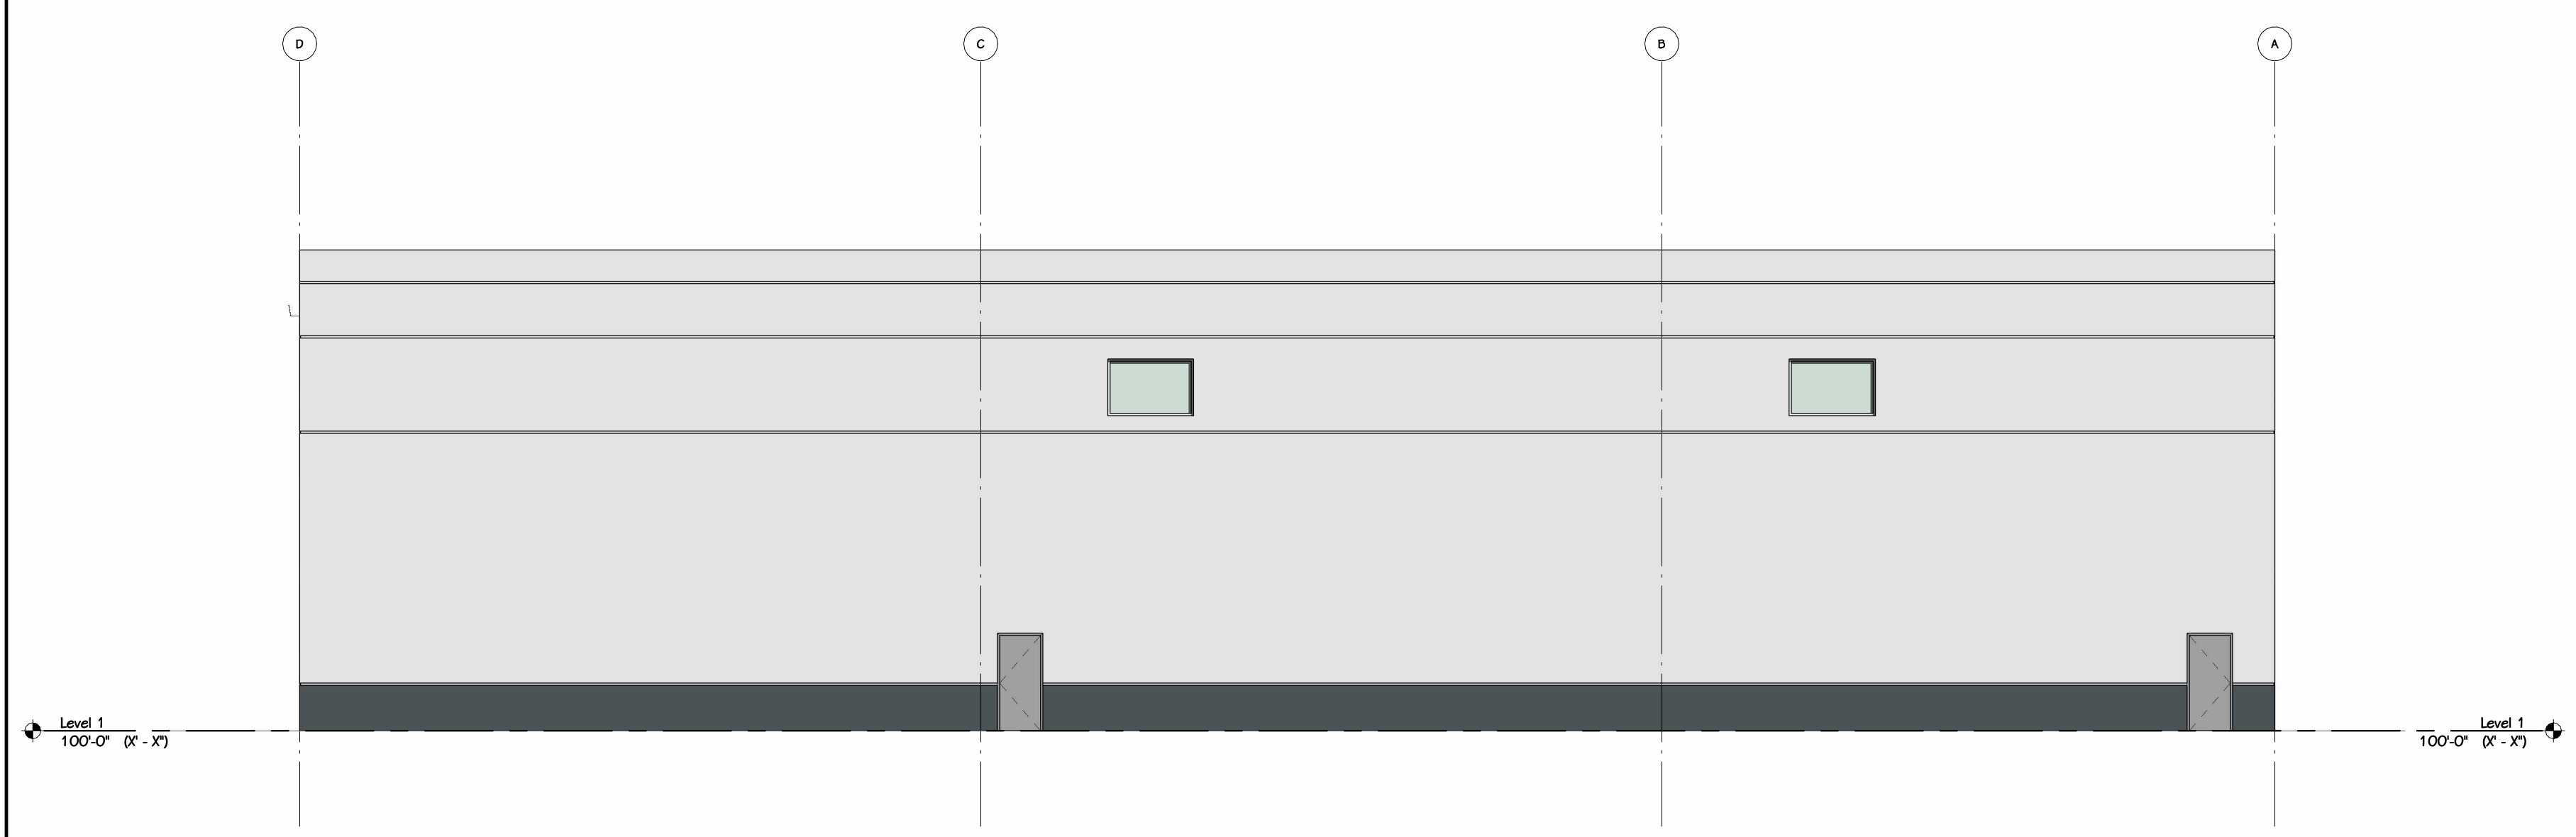

D SOUTH ELEVATION
A 301 1" = 10'-0"

EXTERIOR ELEVATION KEY

	BRICK 1, COLOR:
	BRICK 2, COLOR:
	METAL PANEL 1, COLOR:
	METAL PANEL 2, COLOR:
	METAL PANEL 3, COLOR:
	CAST STONE, COLOR:
CJ = CONTROL JOINT, COLOR: EJ = BUILDING EXPANSION JOINT, COLOR: SG = SPANDREL GLASS, COLOR:	

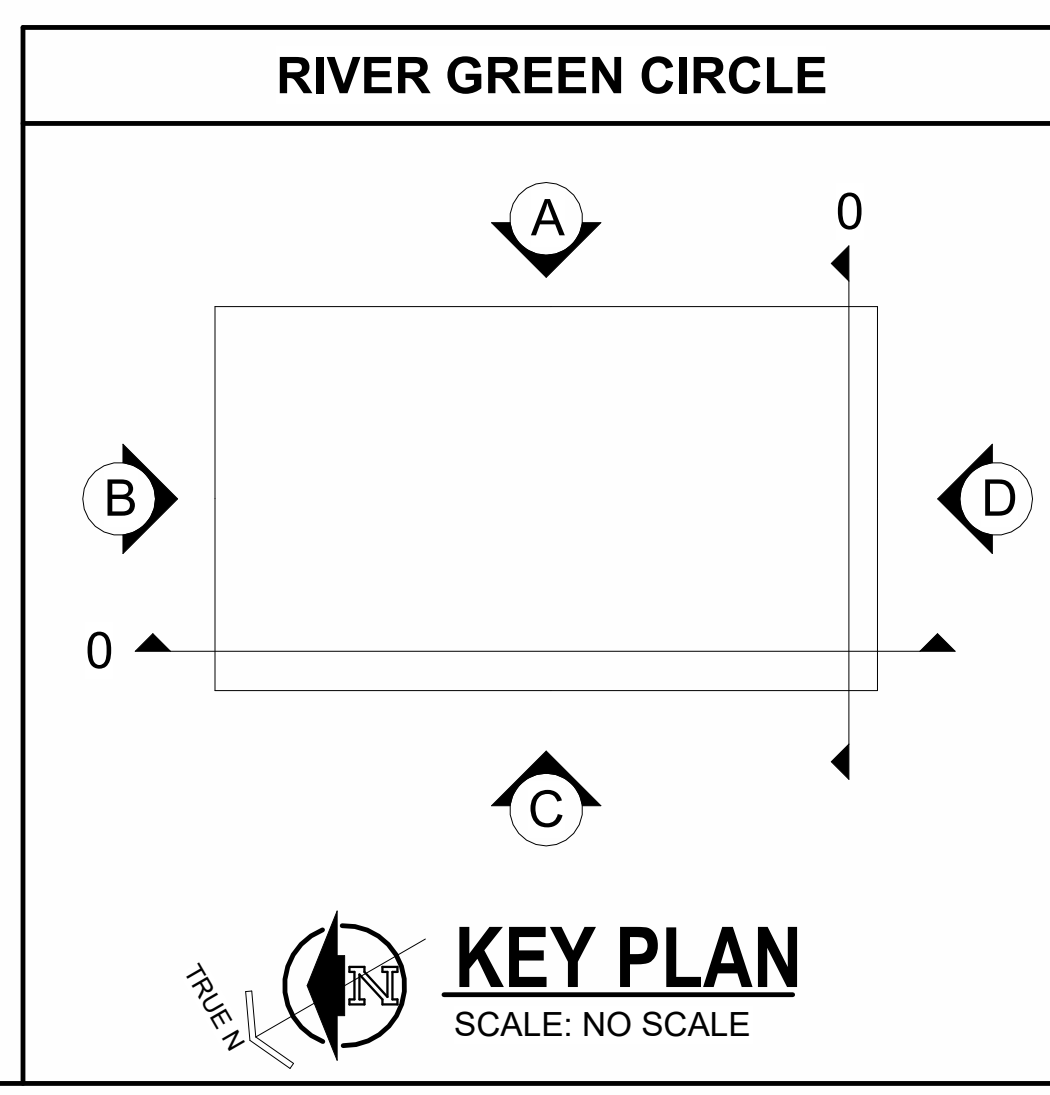

DRAWN BY: XXX 2/19/2026 2:24:09 PM