



A. L. Post, Inc.
 11801 Electron Drive
 Louisville, KY 40299
 tel. 502.266.5060

HOS Properties

OLD BARDSTOWN ROAD
 LOUISVILLE, KY 40272

SCHEMATIC DESIGN

These drawings are created and developed by A.L. Post, Inc. All ideas, designs and plans indicated or represented by these drawings were created and developed for use in connection with the specified project. None of such ideas, designs or plans shall be used for any purpose whatsoever without the written permission of A.L. Post, Inc.

© A.L. Post, Inc.

Revisions


No.	Description	Date

ARCHITECTURAL SITE PLAN

Project number	7600D
Drawn by	A.N.
Checked by	L.P.
Date	01-13-2026

A0.1

Scale 1" = 30'-0"

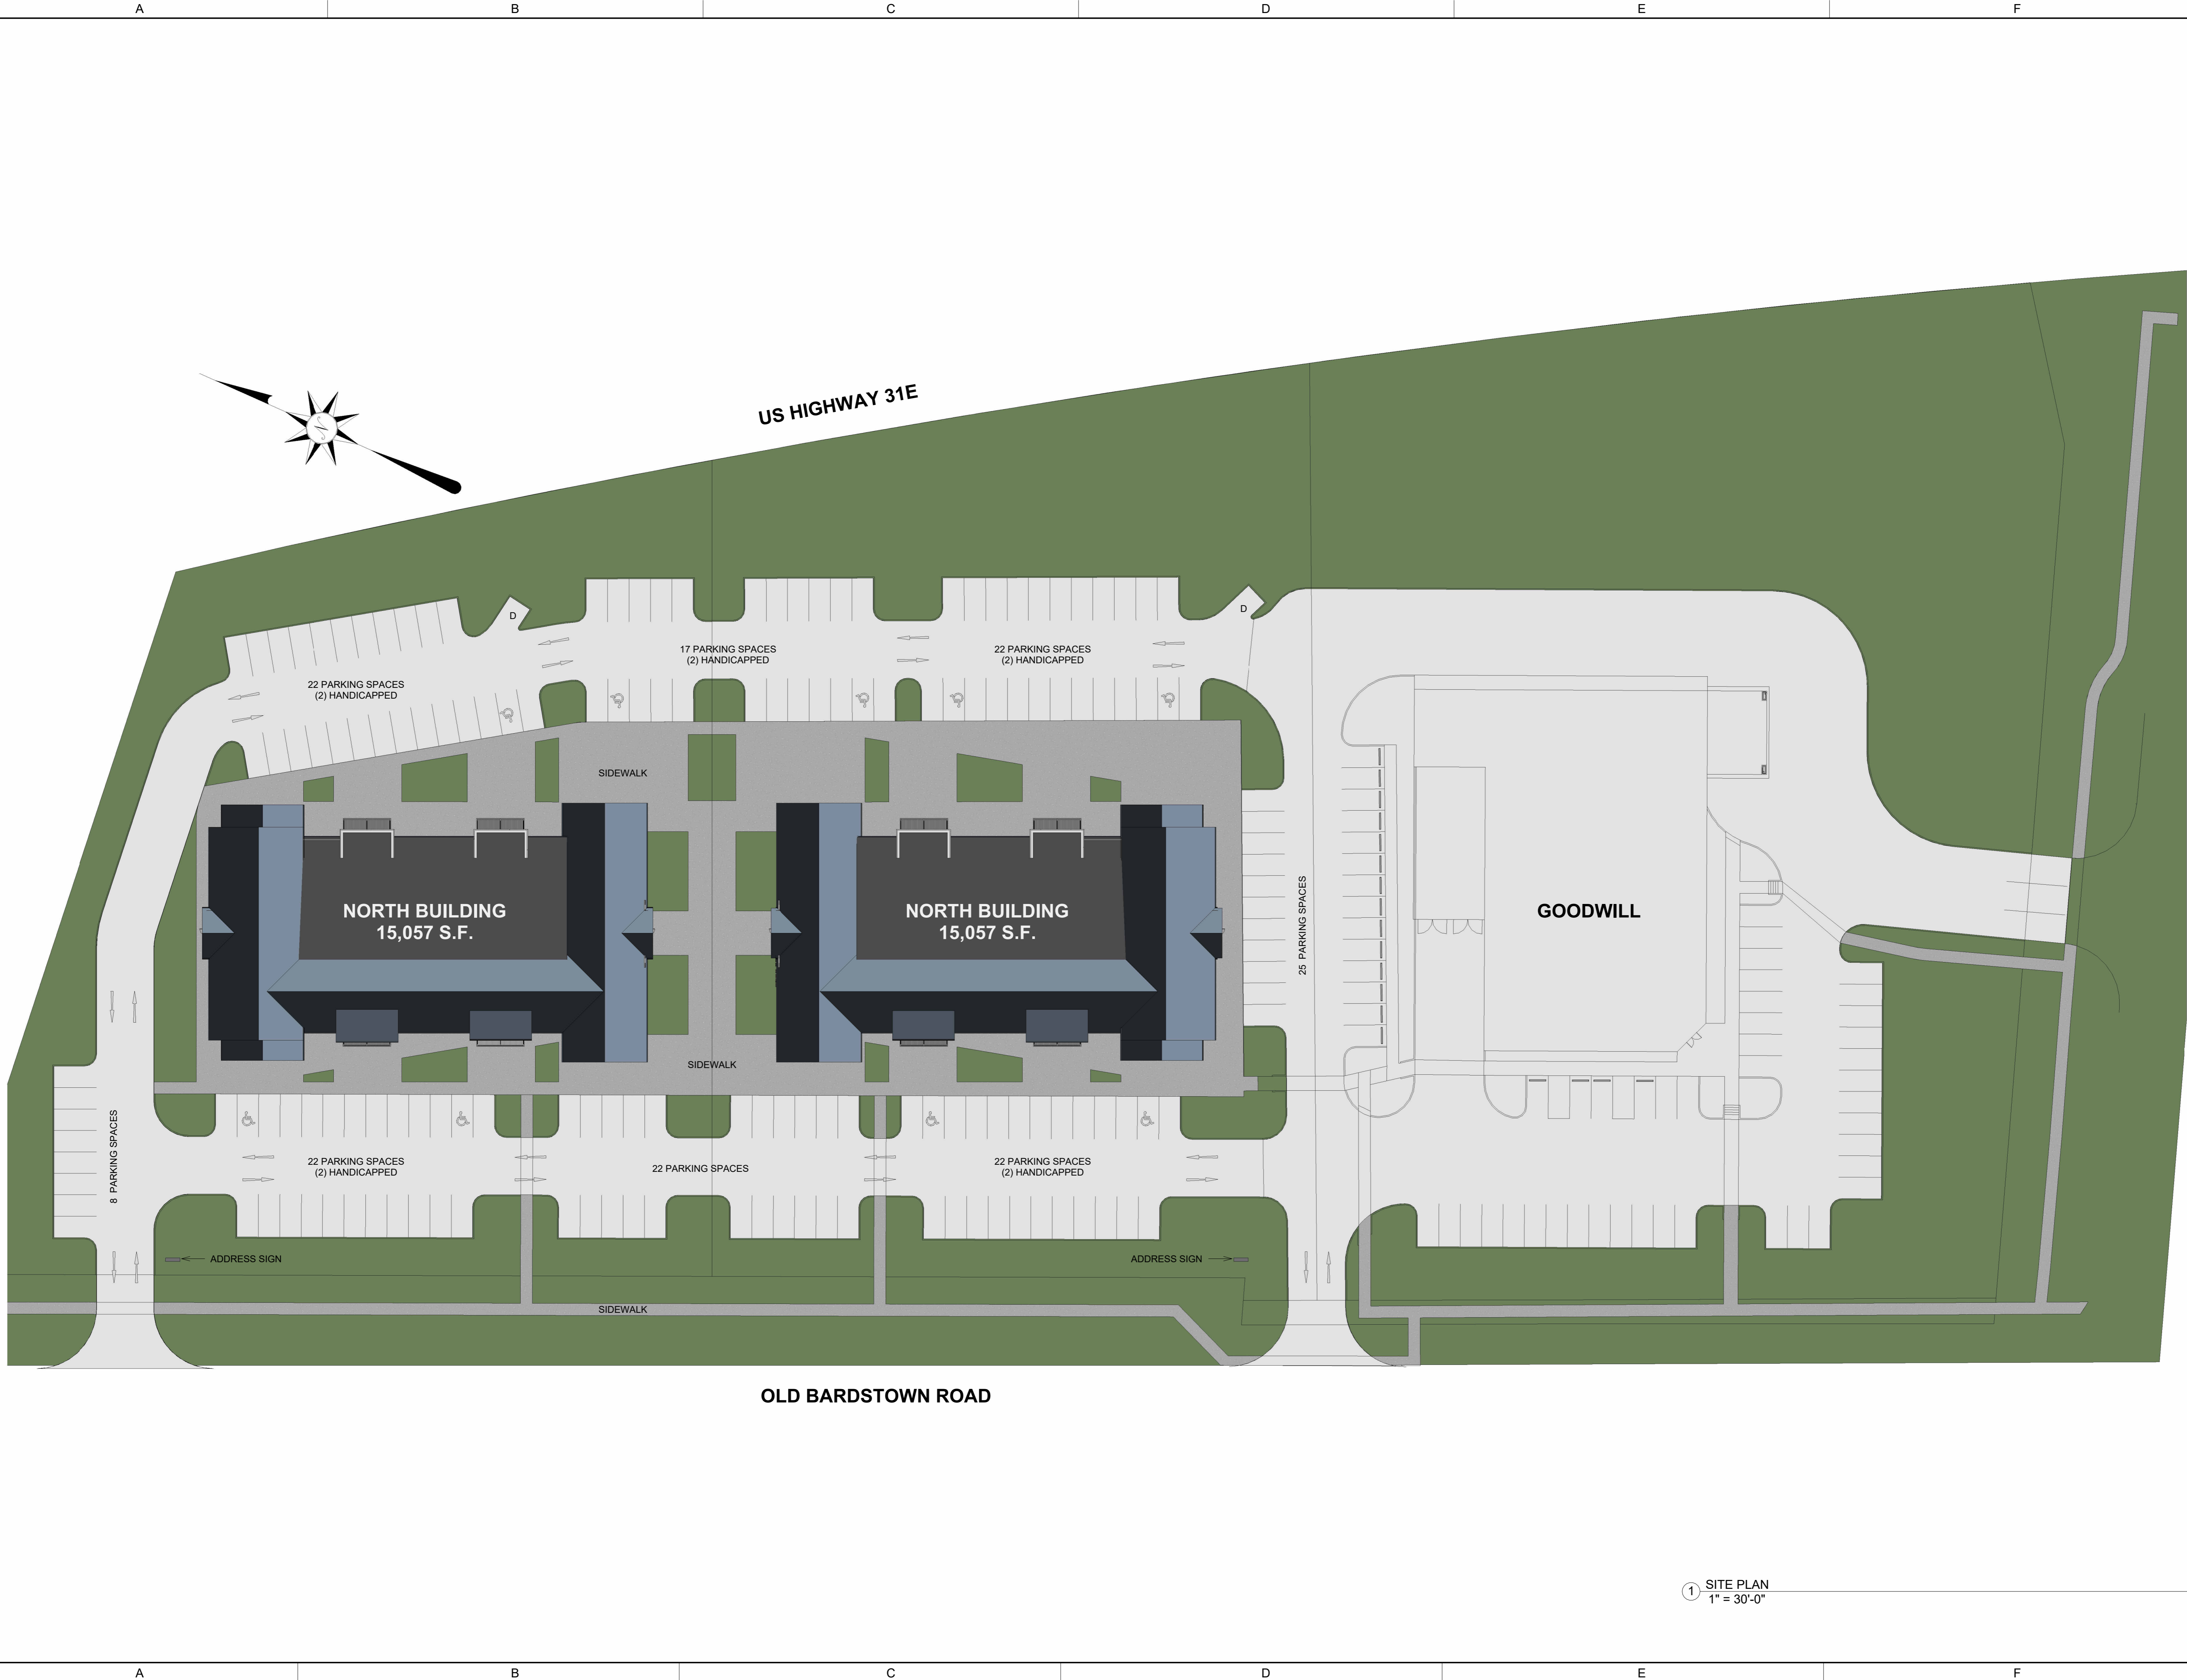

① SITE PLAN
 1" = 30'-0"



A. L. Post, Inc.
11801 Electron Drive
Louisville, KY 40299
tel. 502.266.5060

HOS Properties
OLD BARDSTOWN ROAD
LOUISVILLE, KY 40272

SCHEMATIC DESIGN

These drawings are created and developed by A.L. Post, Inc. All ideas, designs and plans indicated or represented by these drawings were created and developed for use in connection with the specified project. None of such ideas, designs or plans shall be used for any purpose whatsoever without the written permission of A.L. Post, Inc.

© A.L. Post, Inc.

Revisions


No.	Description	Date

FLOOR PLAN


Project number 7600D
Drawn by A.N.
Checked by L.P.
Date 01-13-2026

A1.1

Scale As indicated

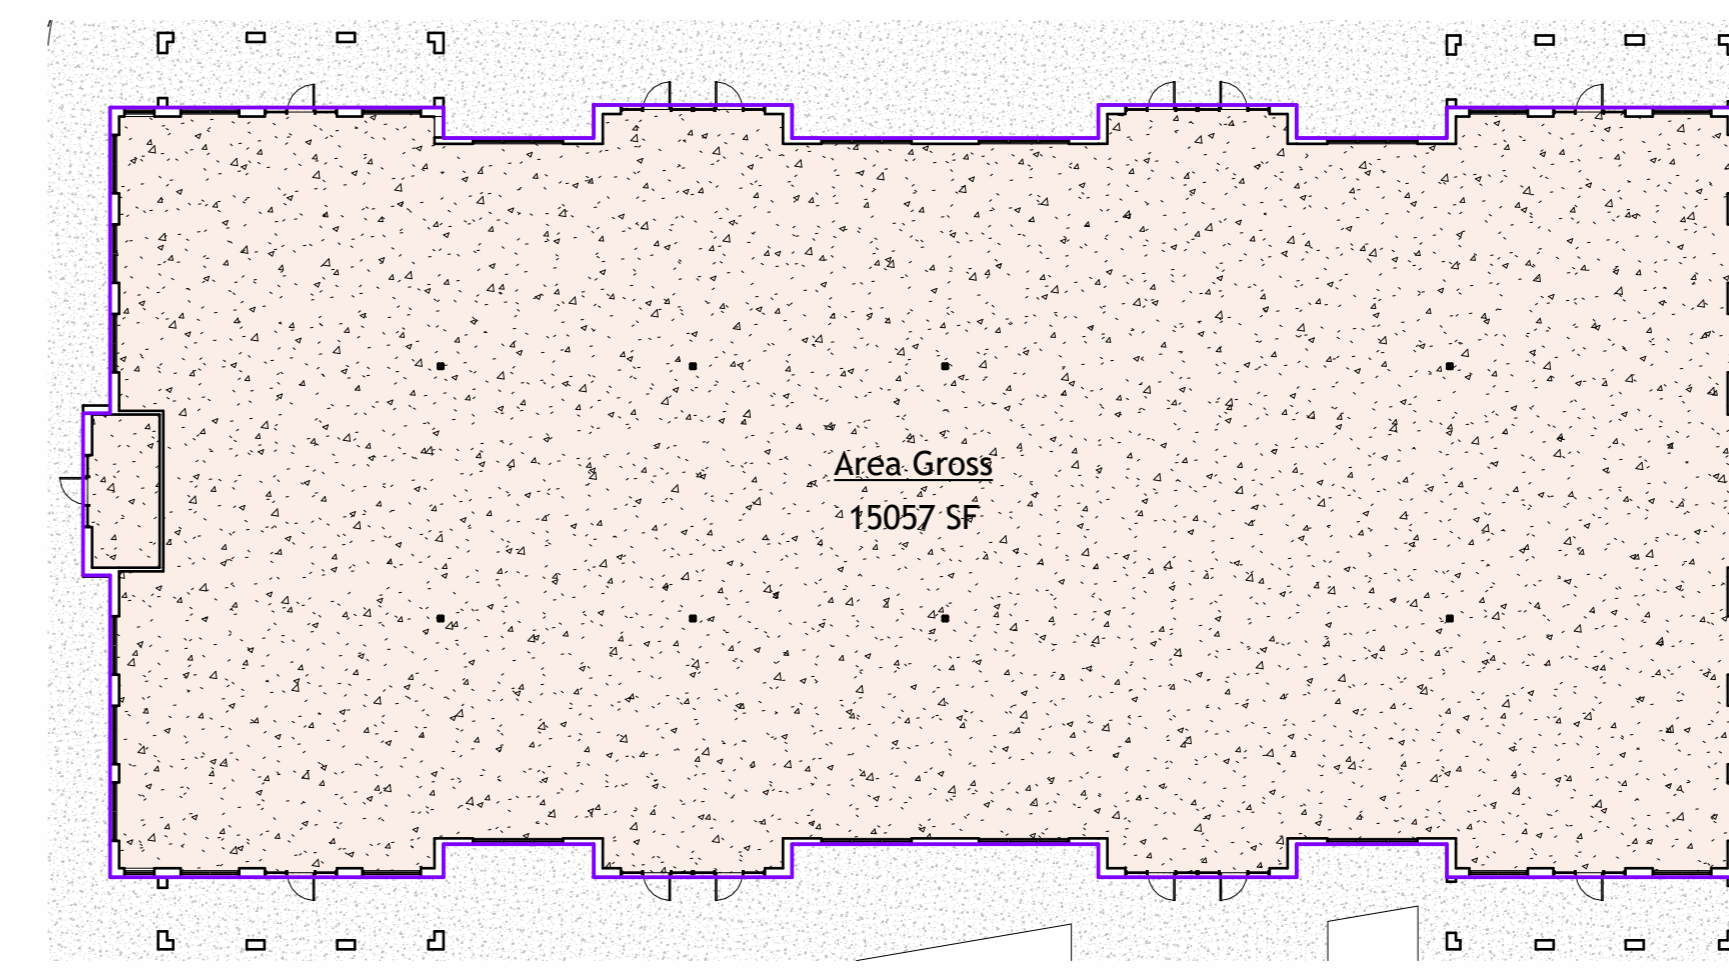

A AREA PLAN
3/64" = 1'-0"

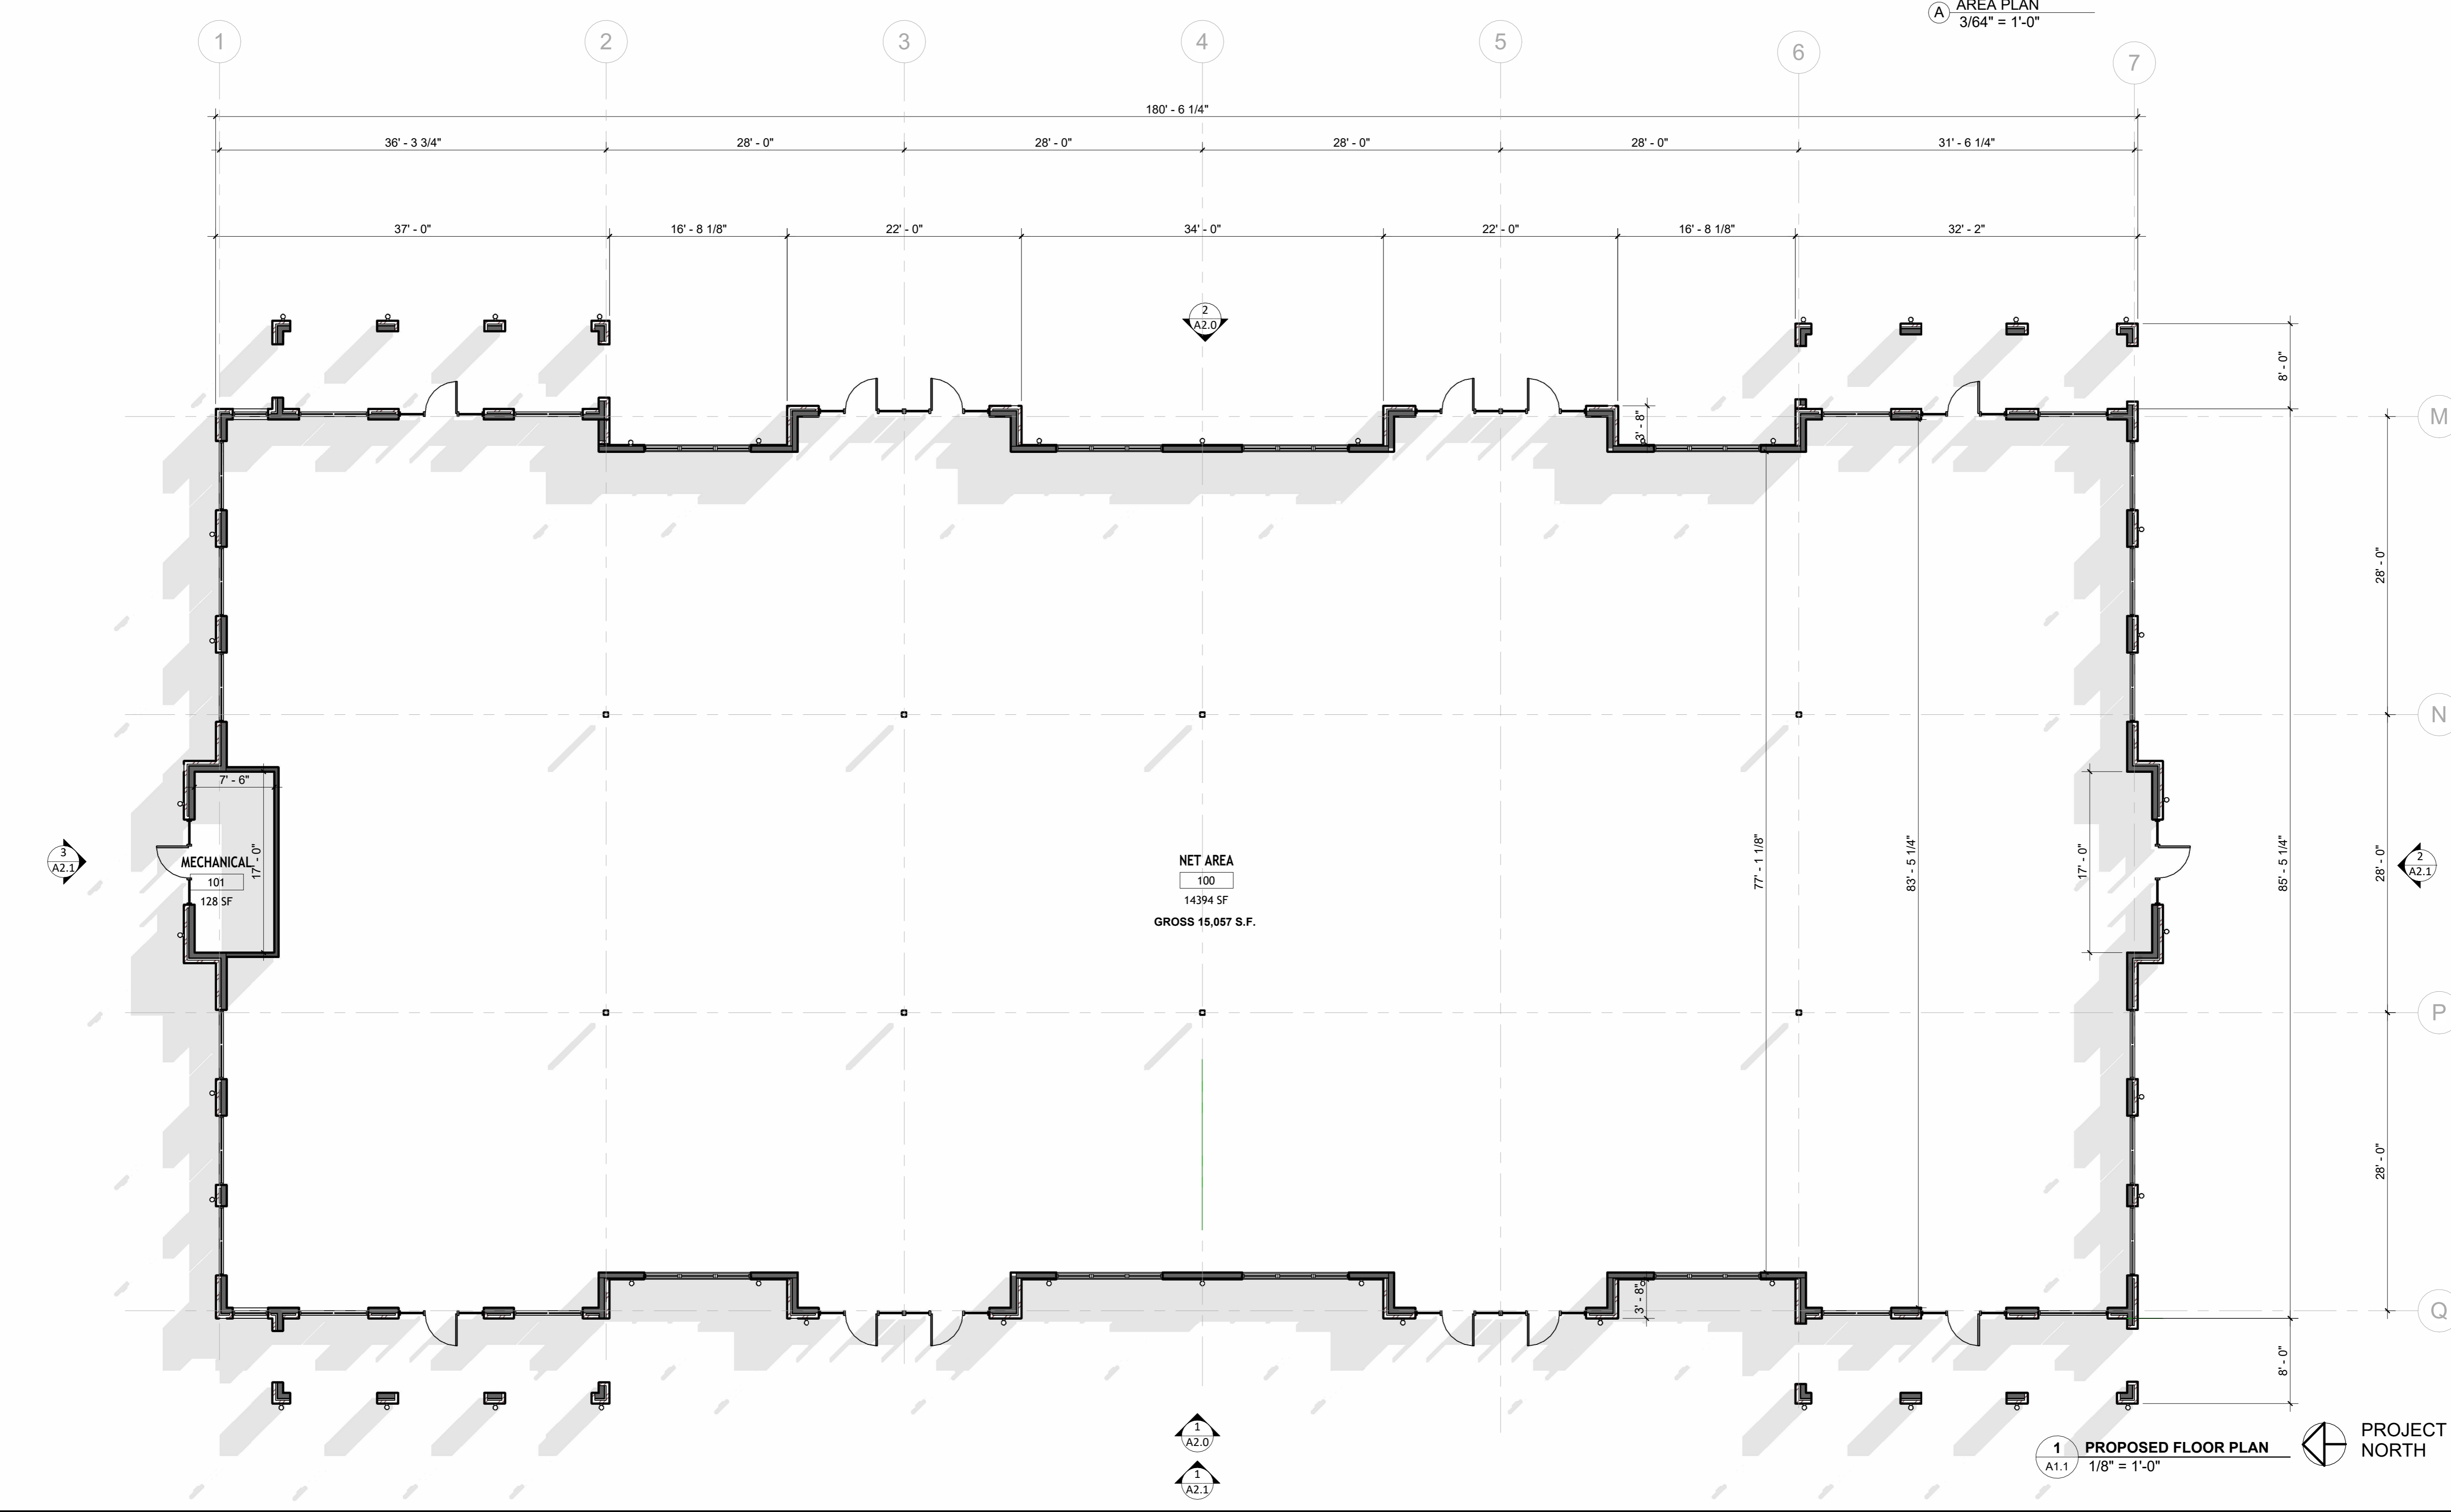

NET AREA
100
14394 SF
GROSS 15,057 S.F.

MECHANICAL
101
128 SF

1 PROPOSED FLOOR PLAN
A1.1 1/8" = 1'-0"



PROJECT NORTH

A


B

C


D

E

F

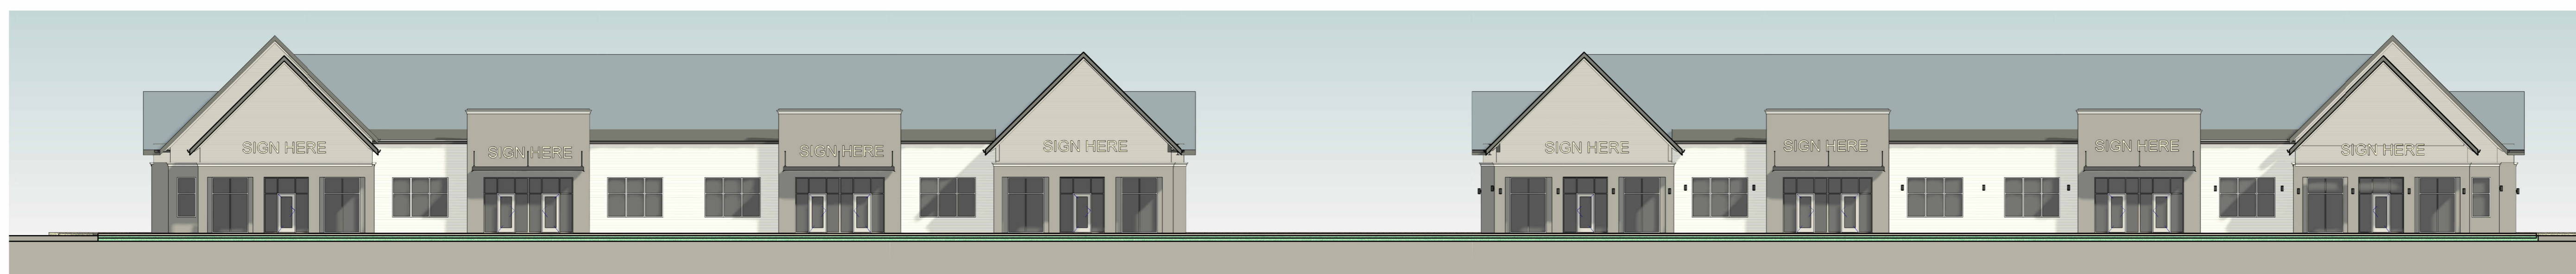

2 Elevation East Overall
A2.0 1/16" = 1'-0"

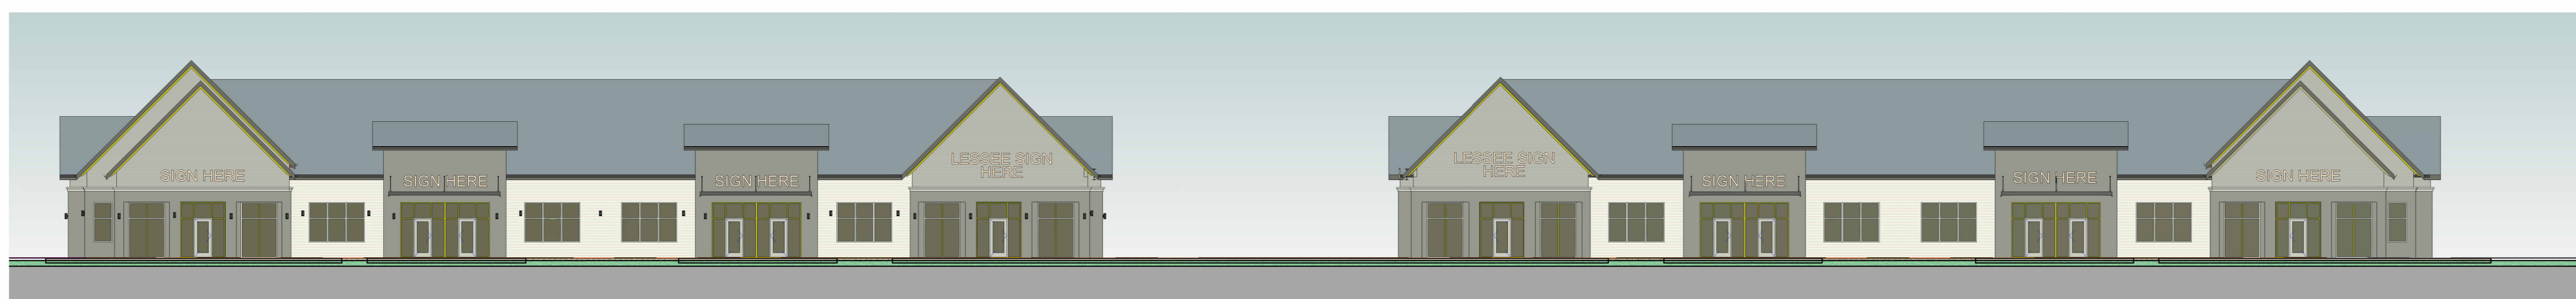

1 Elevation West Overall
A2.0 1/16" = 1'-0"



A. L. Post, Inc.
11801 Electron Drive
Louisville, KY 40299
tel. 502.266.5060

HOS Properties

OLD BARDSTOWN ROAD
LOUISVILLE, KY 40272

SCHEMATIC DESIGN

These drawings are created and developed by A.L. Post, Inc. All ideas, designs and plans indicated or represented by these drawings were created and developed for use in connection with the specified project. None of such ideas, designs or plans shall be used for any purpose whatsoever without the written permission of A.L. Post, Inc.

© A.L. Post, Inc.

Revisions

No.	Description	Date
-	-	-

OVERALL EXTERIOR ELEVATIONS AND RENDERING


Project number 7600D
Drawn by A.N.
Checked by L.P.
Date 01-13-2026

A2.0


Scale 1/16" = 1'-0"



① Elevation West
1/8" = 1'-0"

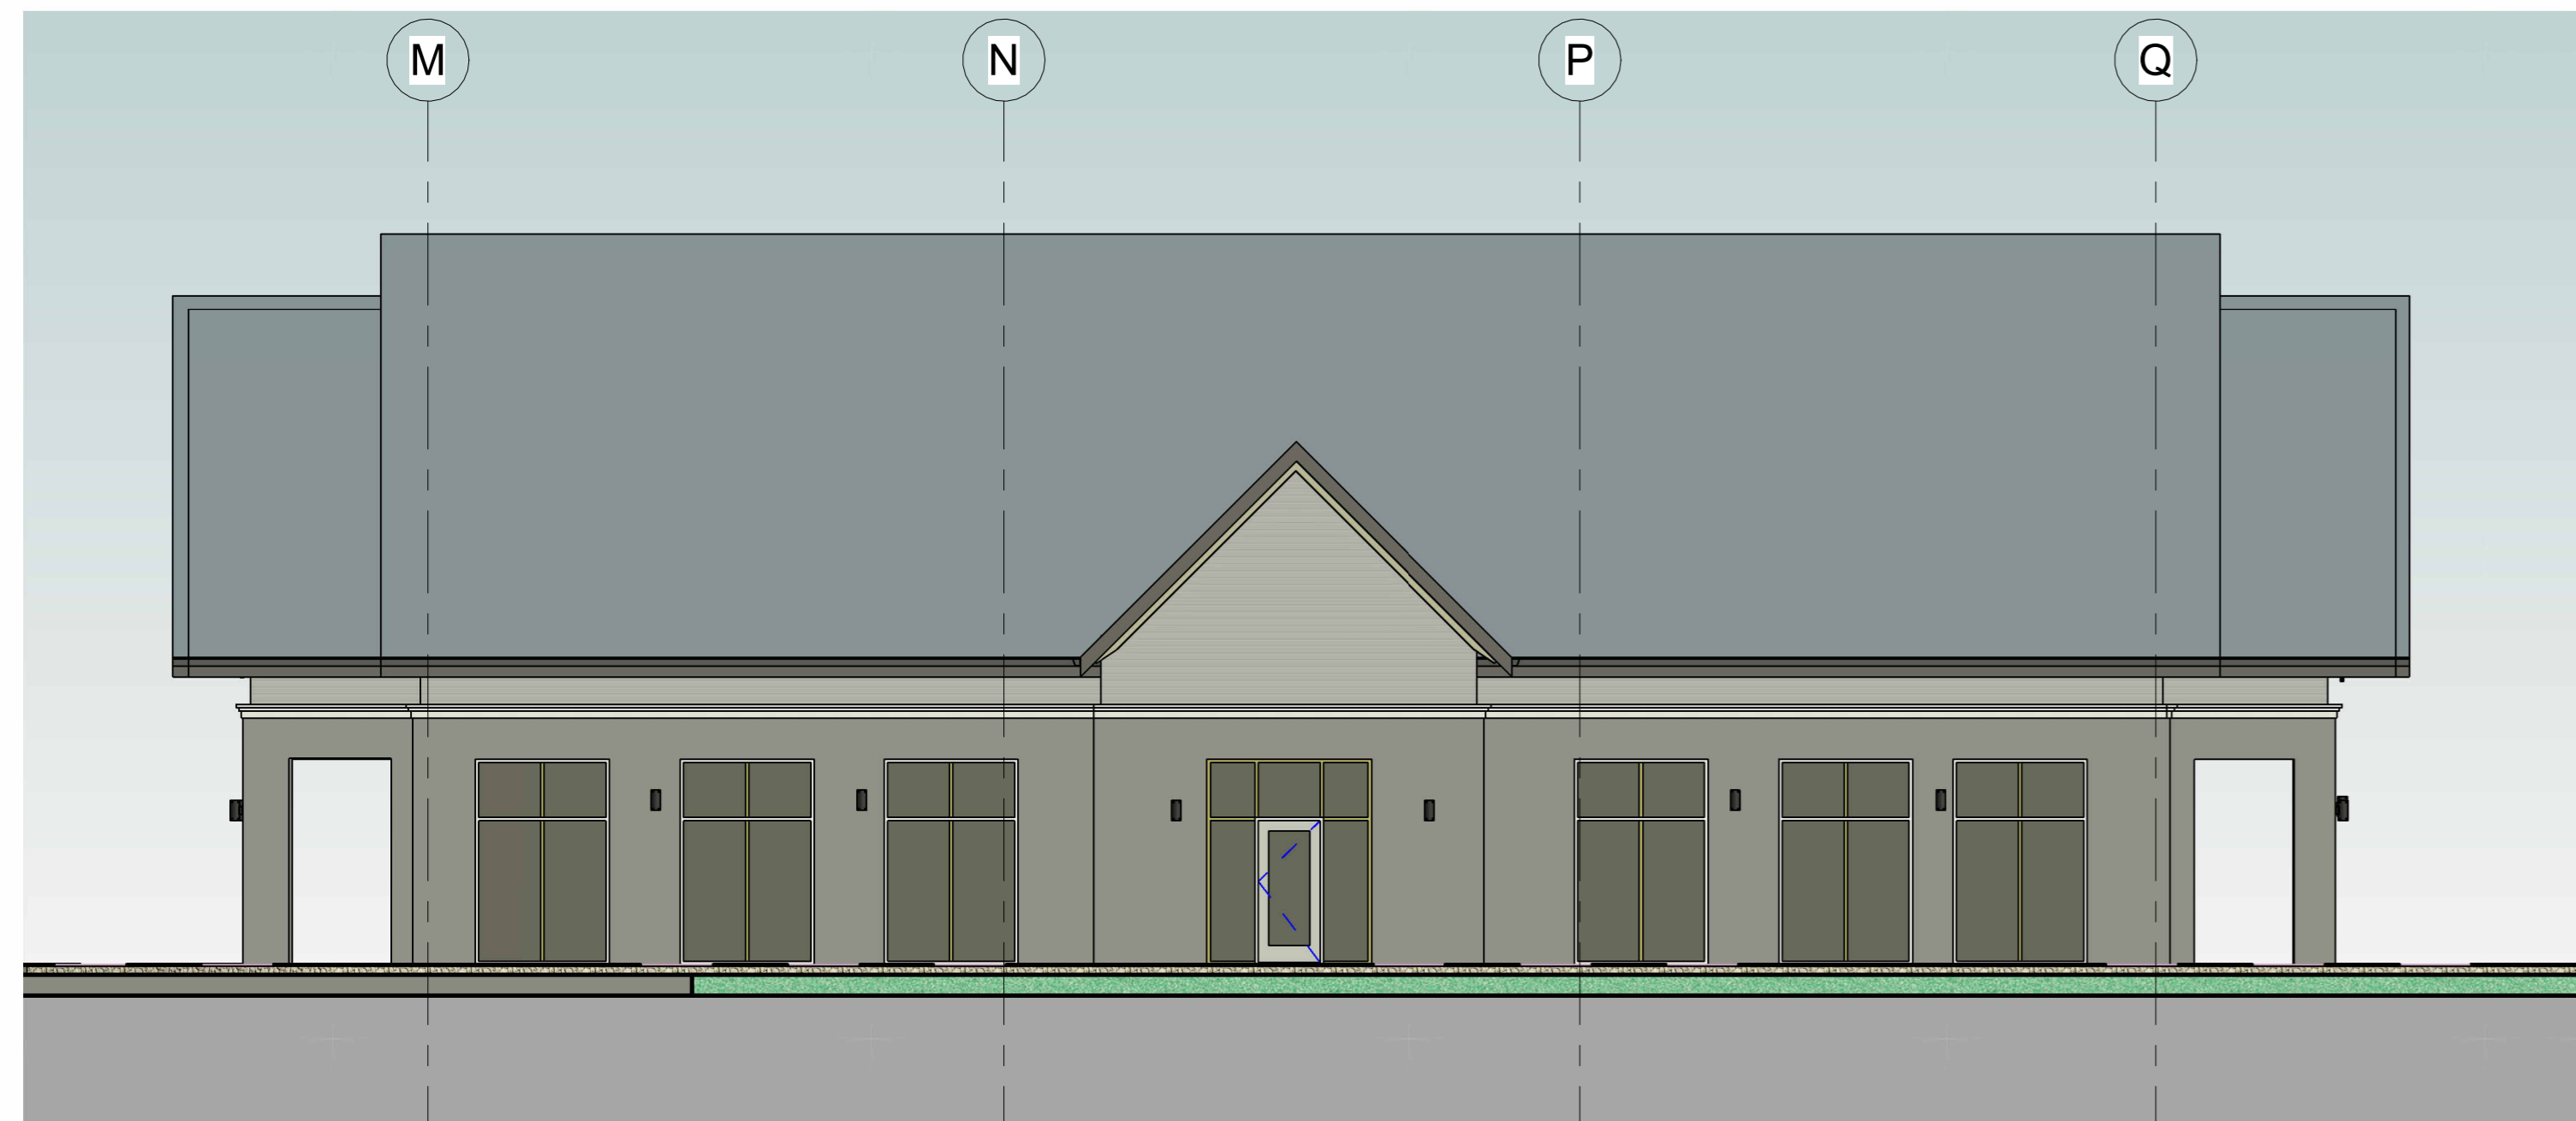

③ Elevation North
1/8" = 1'-0"

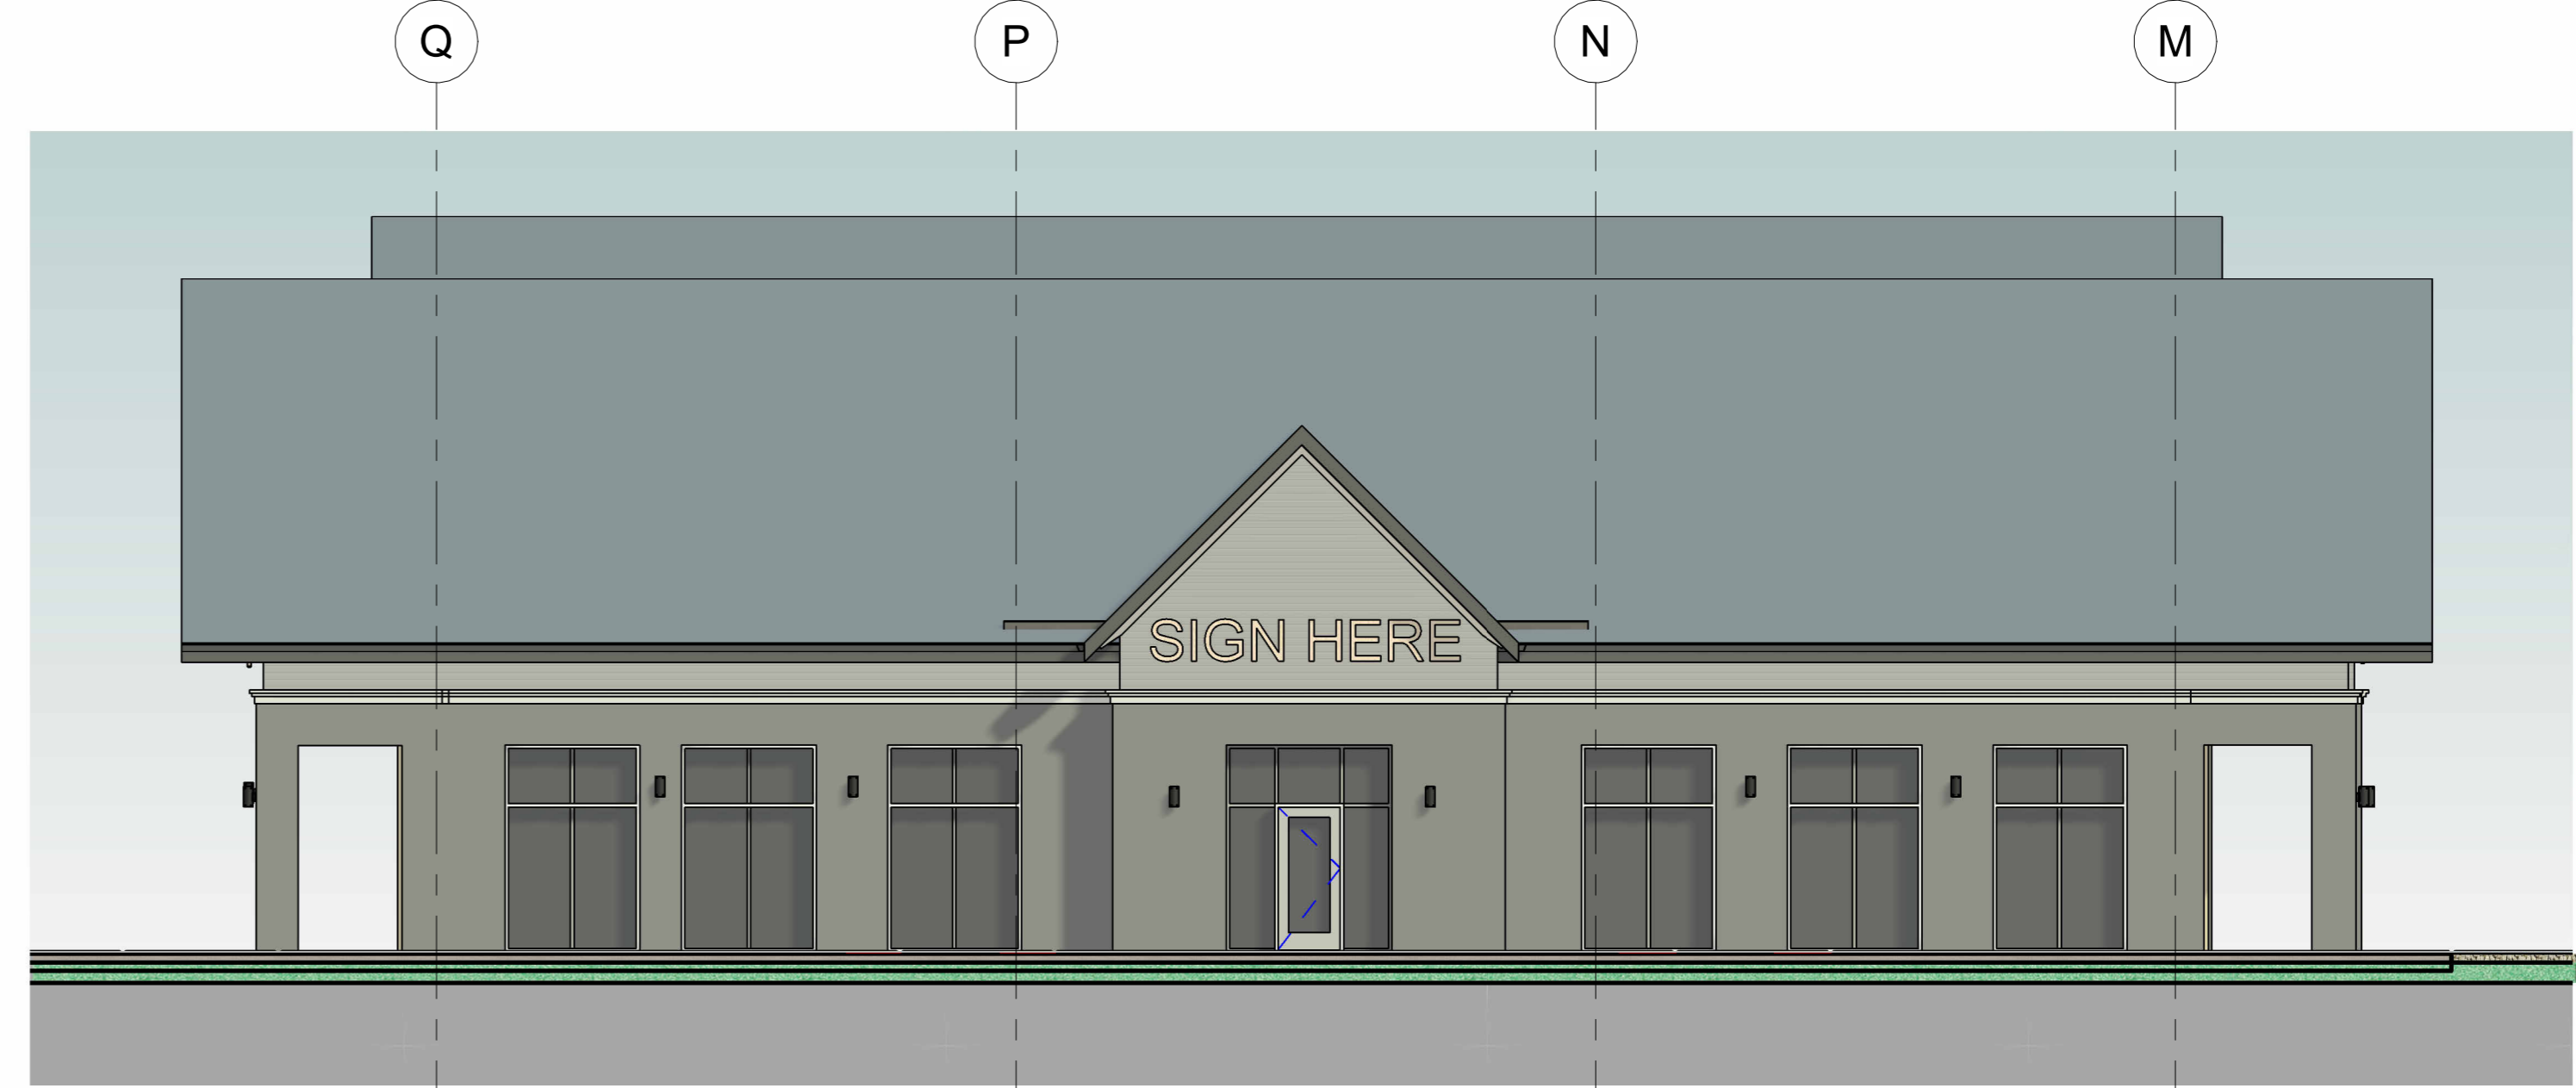

② Elevation South
1/8" = 1'-0"



④ Elevation East
1/8" = 1'-0"



A. L. Post, Inc.
11801 Electron Drive
Louisville, KY 40299
tel. 502.266.5060

HOS Properties
OLD BARDSTOWN ROAD
LOUISVILLE, KY 40272

SCHEMATIC DESIGN

These drawings are created and developed by A.L. Post, Inc. All ideas, designs and plans indicated or represented by these drawings were created and developed for use in connection with the specified project. None of such ideas, designs or plans shall be used for any purpose whatsoever without the written permission of A.L. Post, Inc.

© A.L. Post, Inc.

Revisions

No.	Description	Date

EXTERIOR ELEVATIONS

Project number 7600D
Drawn by A.N.
Checked by L.P.
Date 01-13-2026

A2.1

Scale 1/8" = 1'-0"

A



B

C

D

E

F

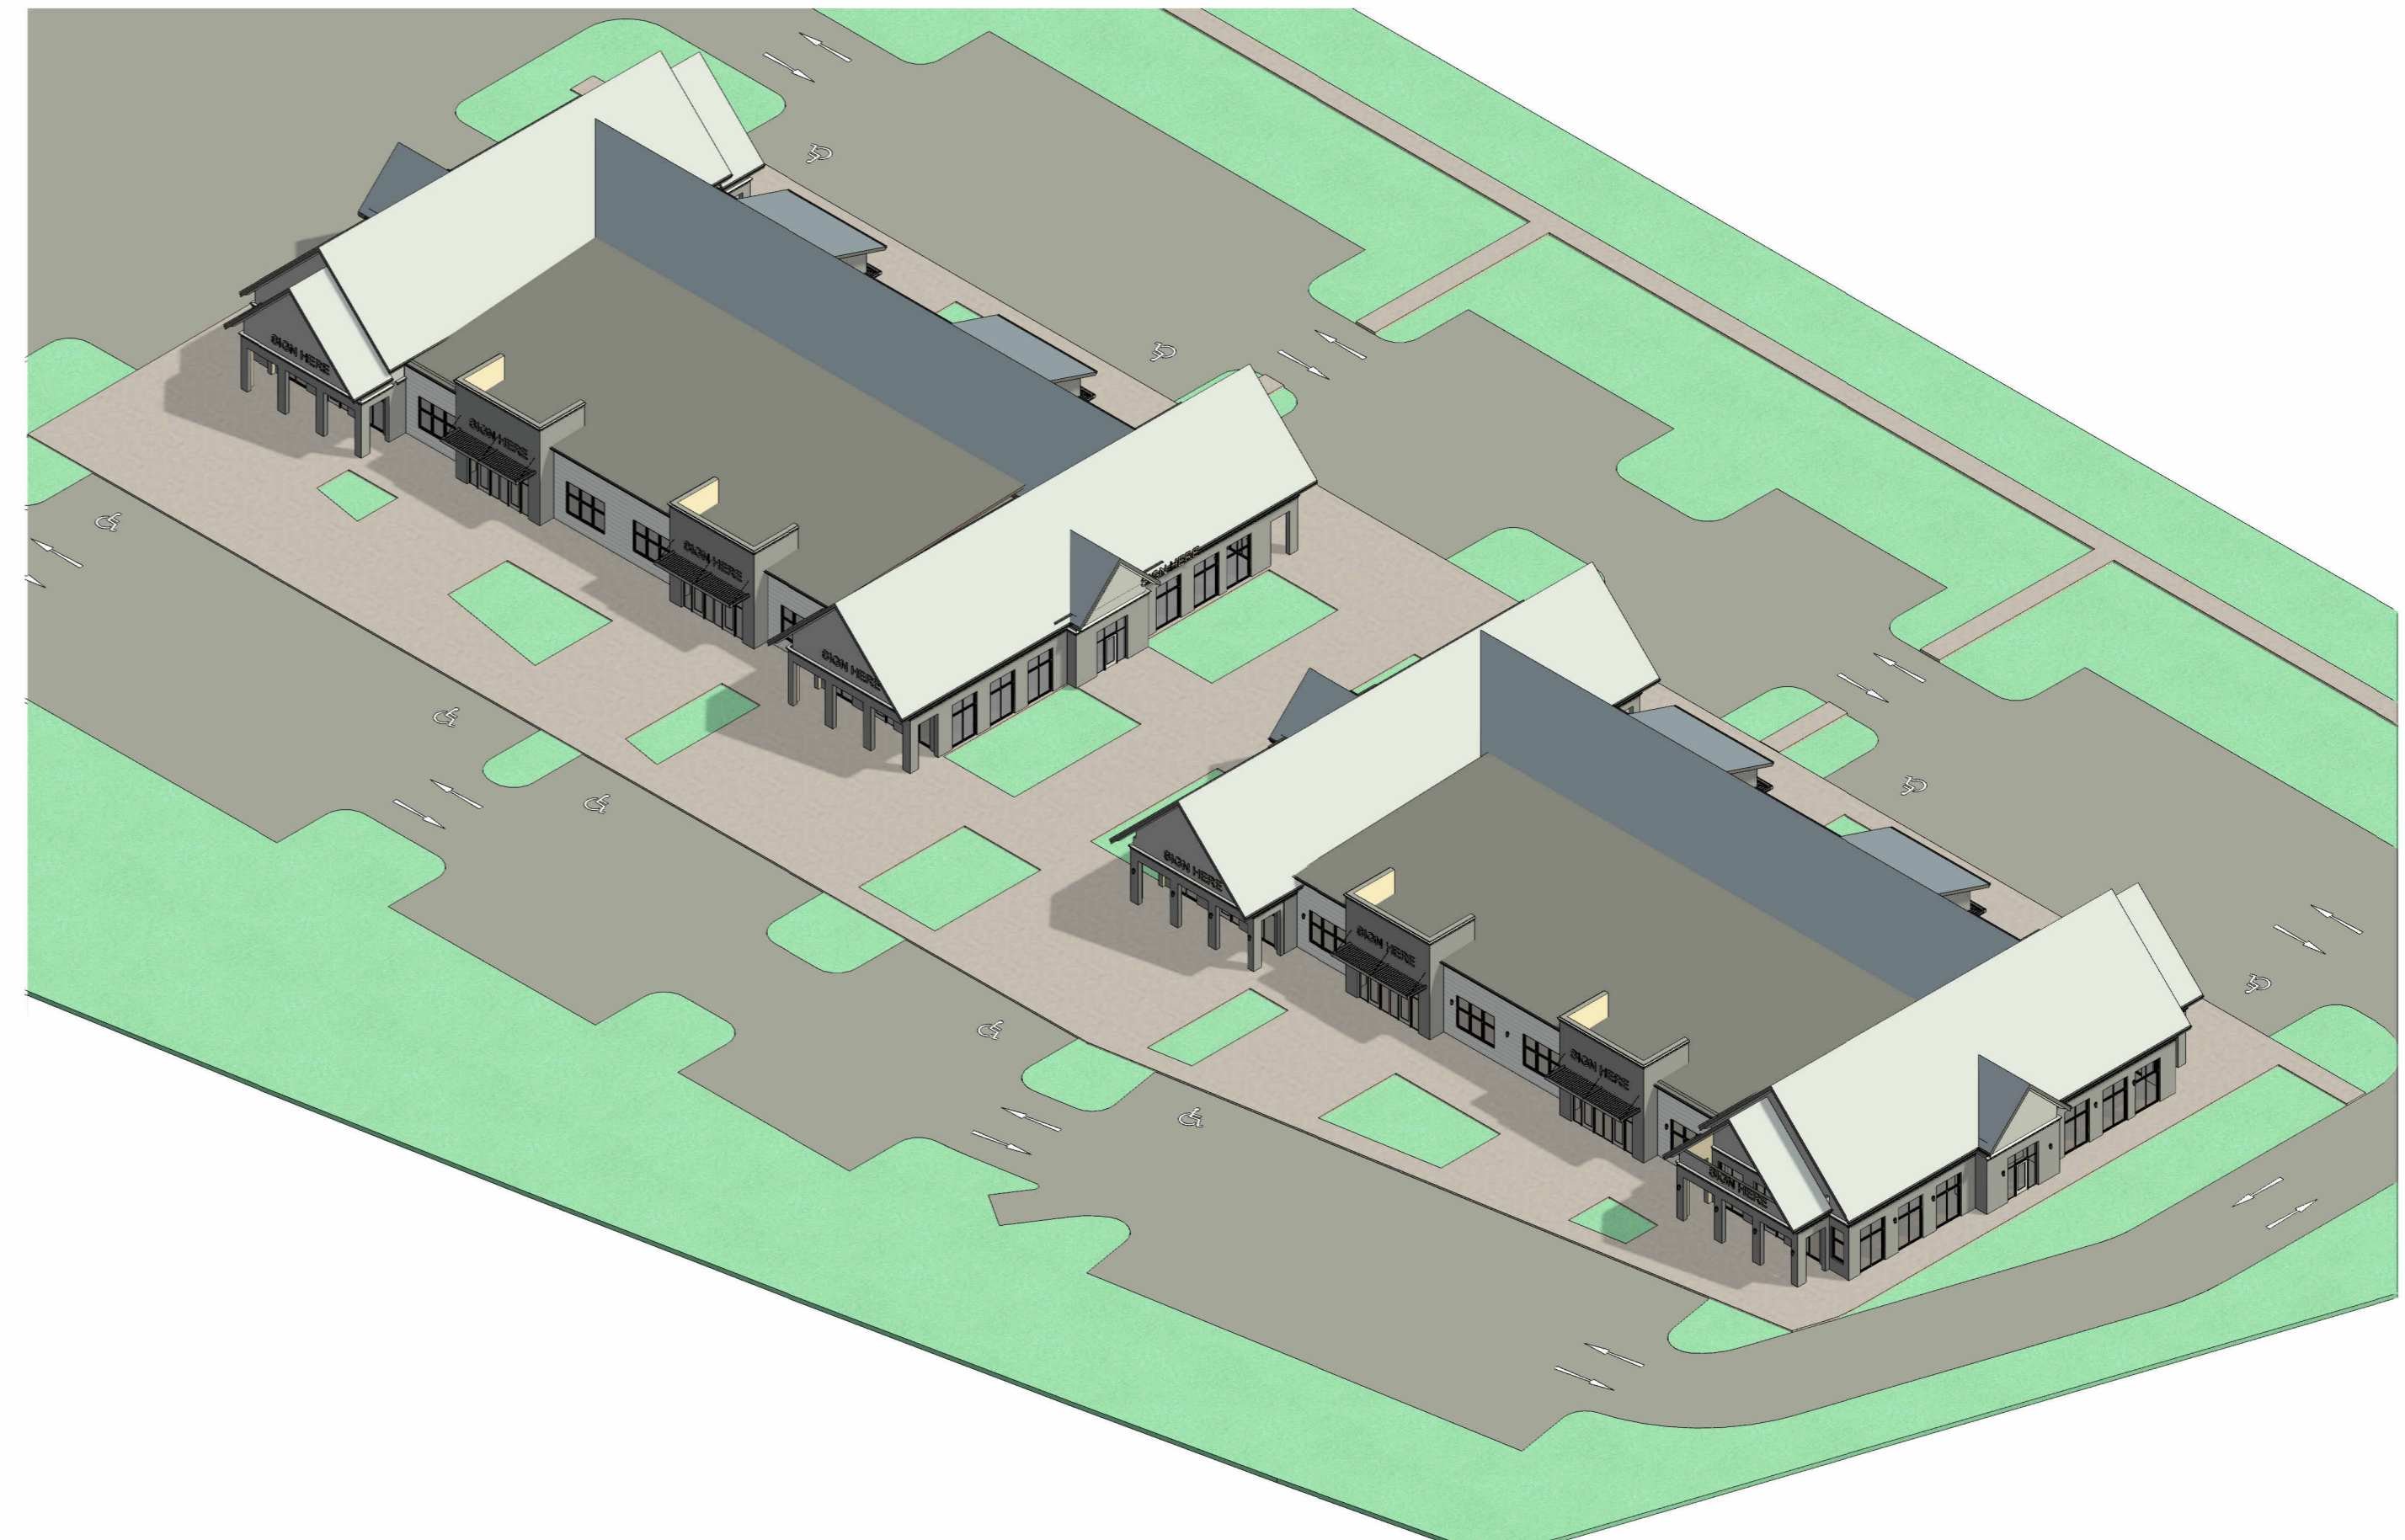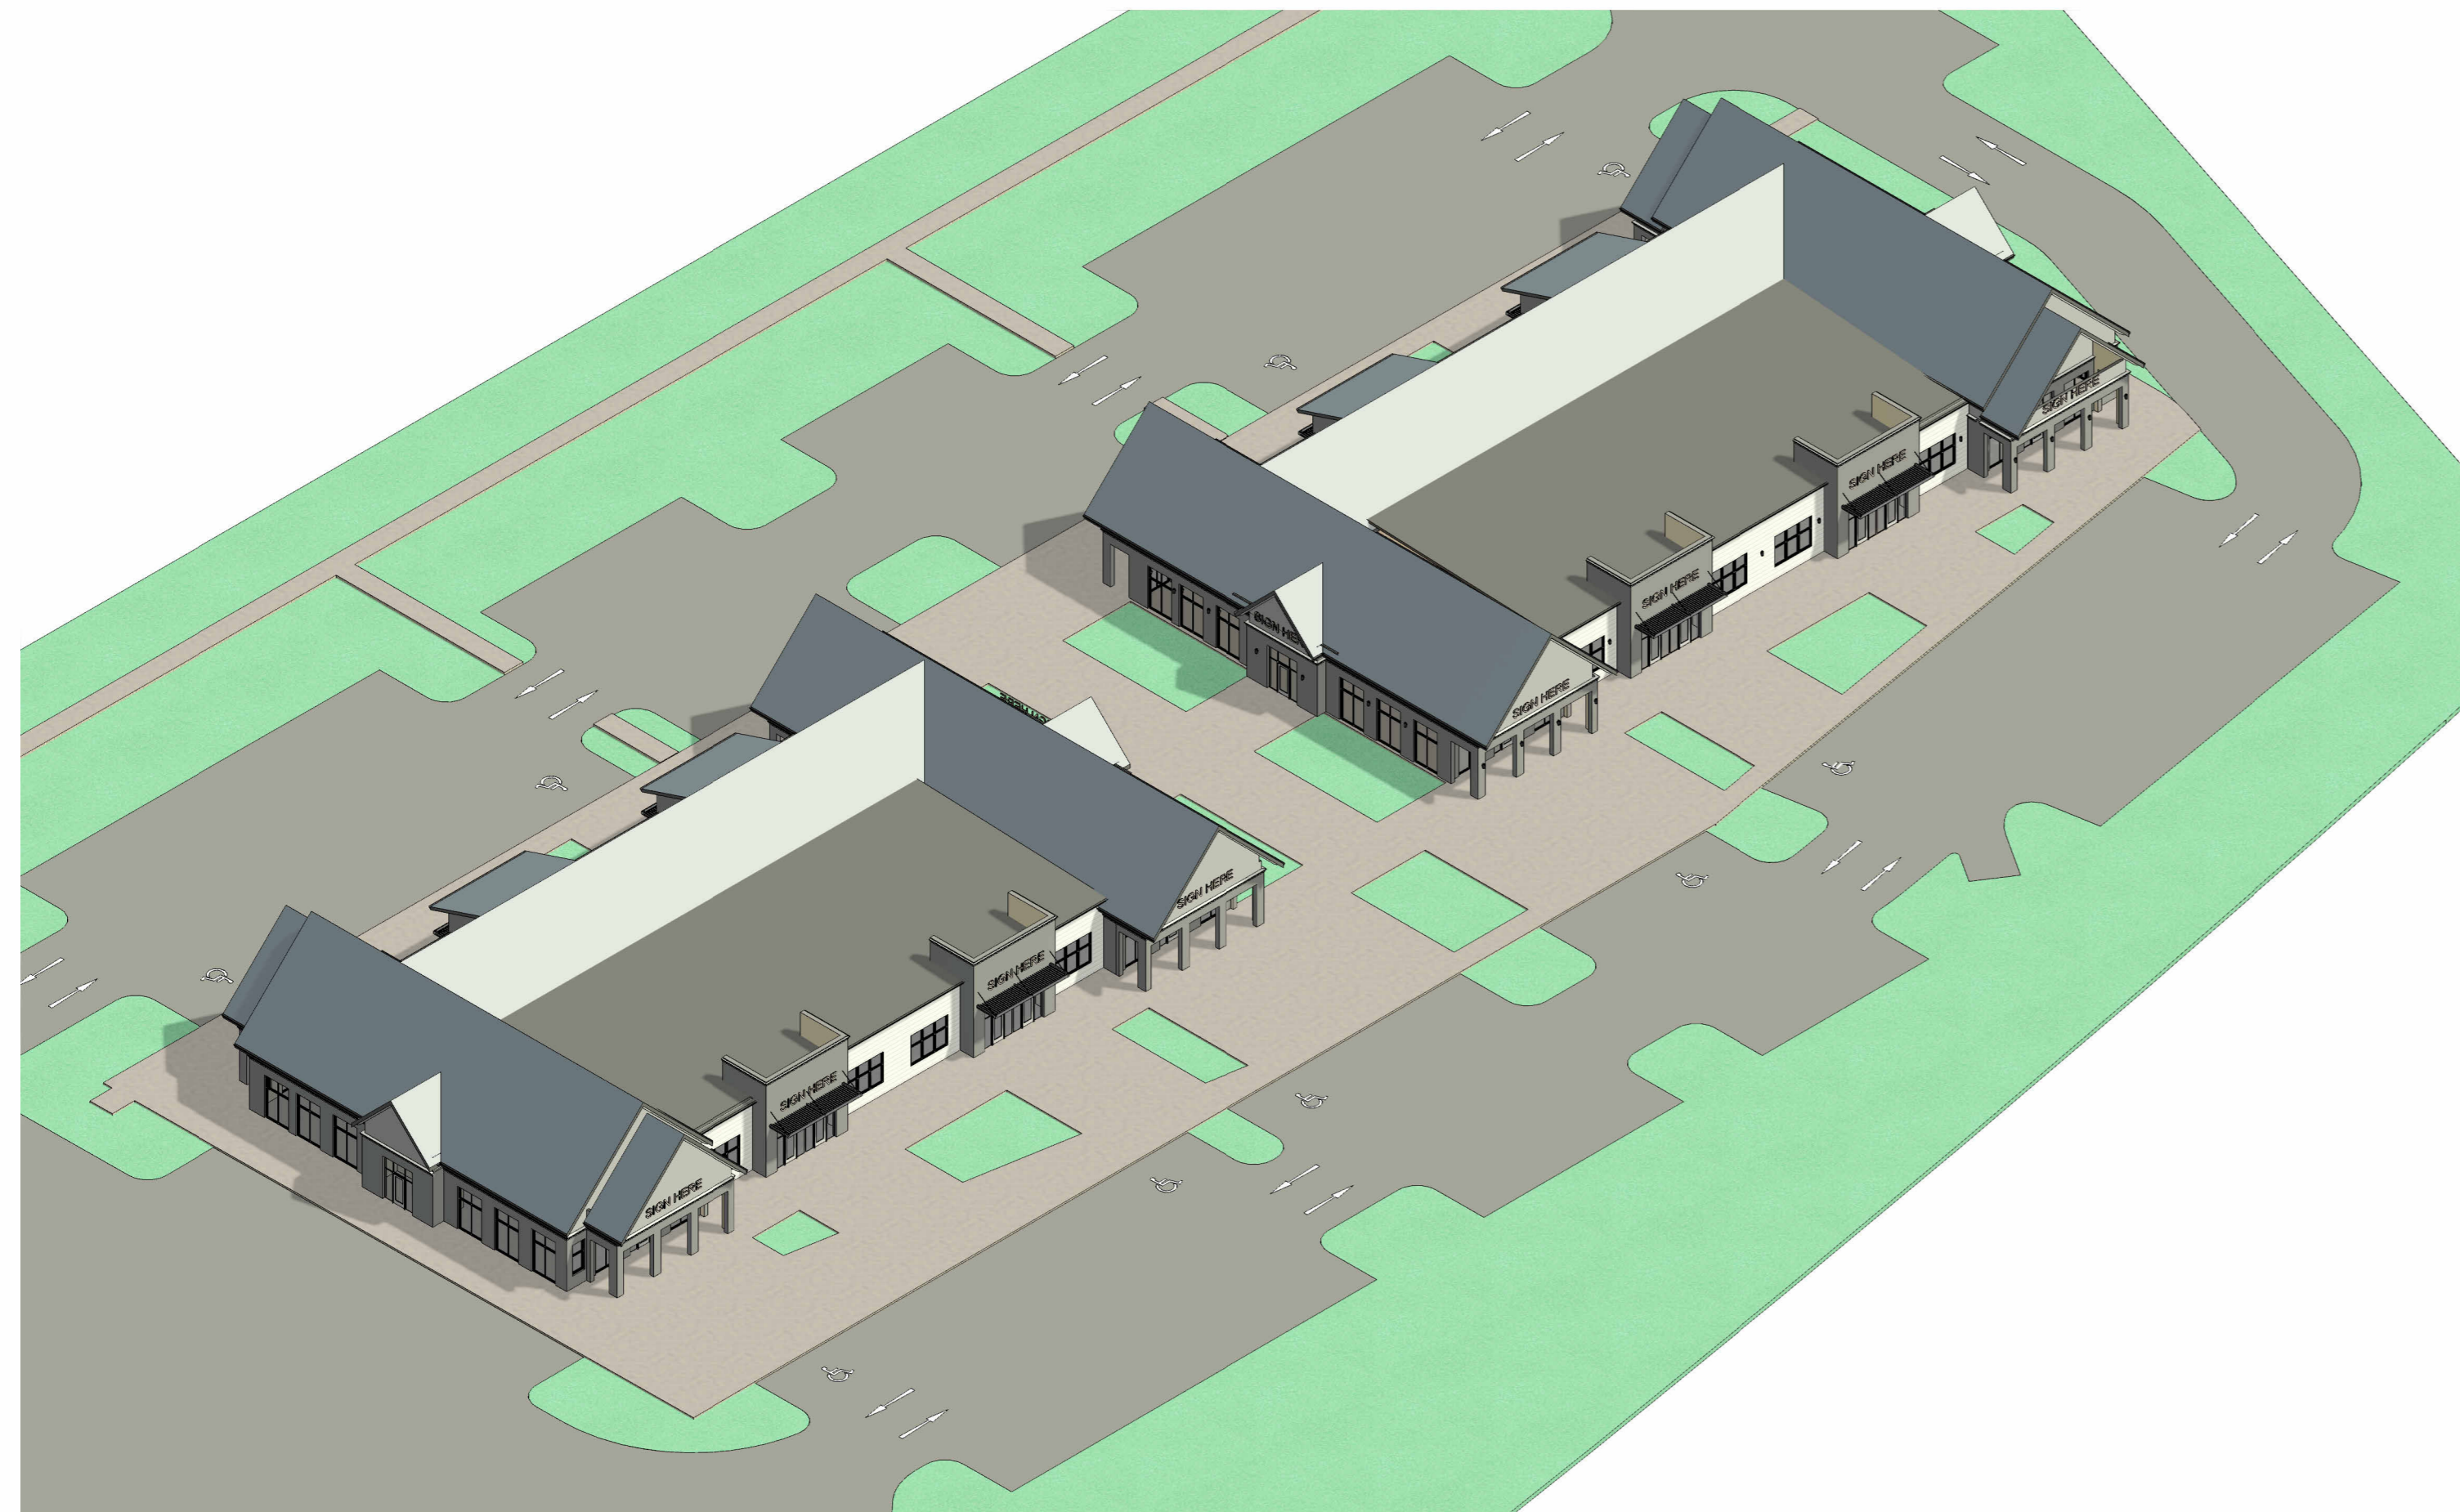

A

B

C

D

E

F



A. L. Post, Inc.
 11801 Electron Drive
 Louisville, KY 40299
 tel. 502.266.5060

HOS Properties

OLD BARDSTOWN ROAD
 LOUISVILLE, KY 40272

SCHEMATIC DESIGN

These drawings are created and developed by A.L. Post, Inc. All ideas, designs and plans indicated or represented by these drawings were created and developed for use in connection with the specified project. None of such ideas, designs or plans shall be used for any purpose whatsoever without the written permission of A.L. Post, Inc.

© A.L. Post, Inc.

Revisions

No.	Description	Date

ISOMETRIC VIEWS

Project number	7600D
Drawn by	A.N.
Checked by	L.P.
Date	01-13-2026

A2.3

Scale