



1 SOUTH ELEVATION - HOTEL & JOE LEY
1/8" = 1'-0"



2 SOUTH ELEVATION - HOTEL
1/8" = 1'-0"

REVISIONS

| NO. | DATE | DESCRIPTION |
|-----|------|-------------|
| | | |
| | | |
| | | |
| | | |

JOSEPH & JOSEPH ARCHITECTS PROJECT NO.
A7830
DATE
5/31/2023
ISSUE
SCHEMATIC DESIGN SET

SHEET TITLE
ELEVATIONS - SOUTH

SHEET NO.
A201
23-CAT3-0007
9/12/2023 9:43:40 AM



2 EAST ELEVATION - HOTEL & JOE LEY
1/8" = 1'-0"



1 EAST COURTYARD ELEVATION - HOTEL & JOE LEY
1/8" = 1'-0"

REVISIONS

| NO. | DESCRIPTION |
|-----|-------------|
| | |
| | |
| | |
| | |

JOSEPH & JOSEPH ARCHITECTS PROJECT NO.
A7830
DATE
5/31/2023
ISSUE
SCHEMATIC DESIGN SET


SHEET TITLE
ELEVATIONS - EAST

JOE LEY HOTEL
615 EAST MARKEY STREET
LOUISVILLE, KENTUCKY

APARIUM
APARIUM HOTEL GROUP LLC



1 WEST ELEVATION - HOTEL & JOE LEY
1/8" = 1'-0"

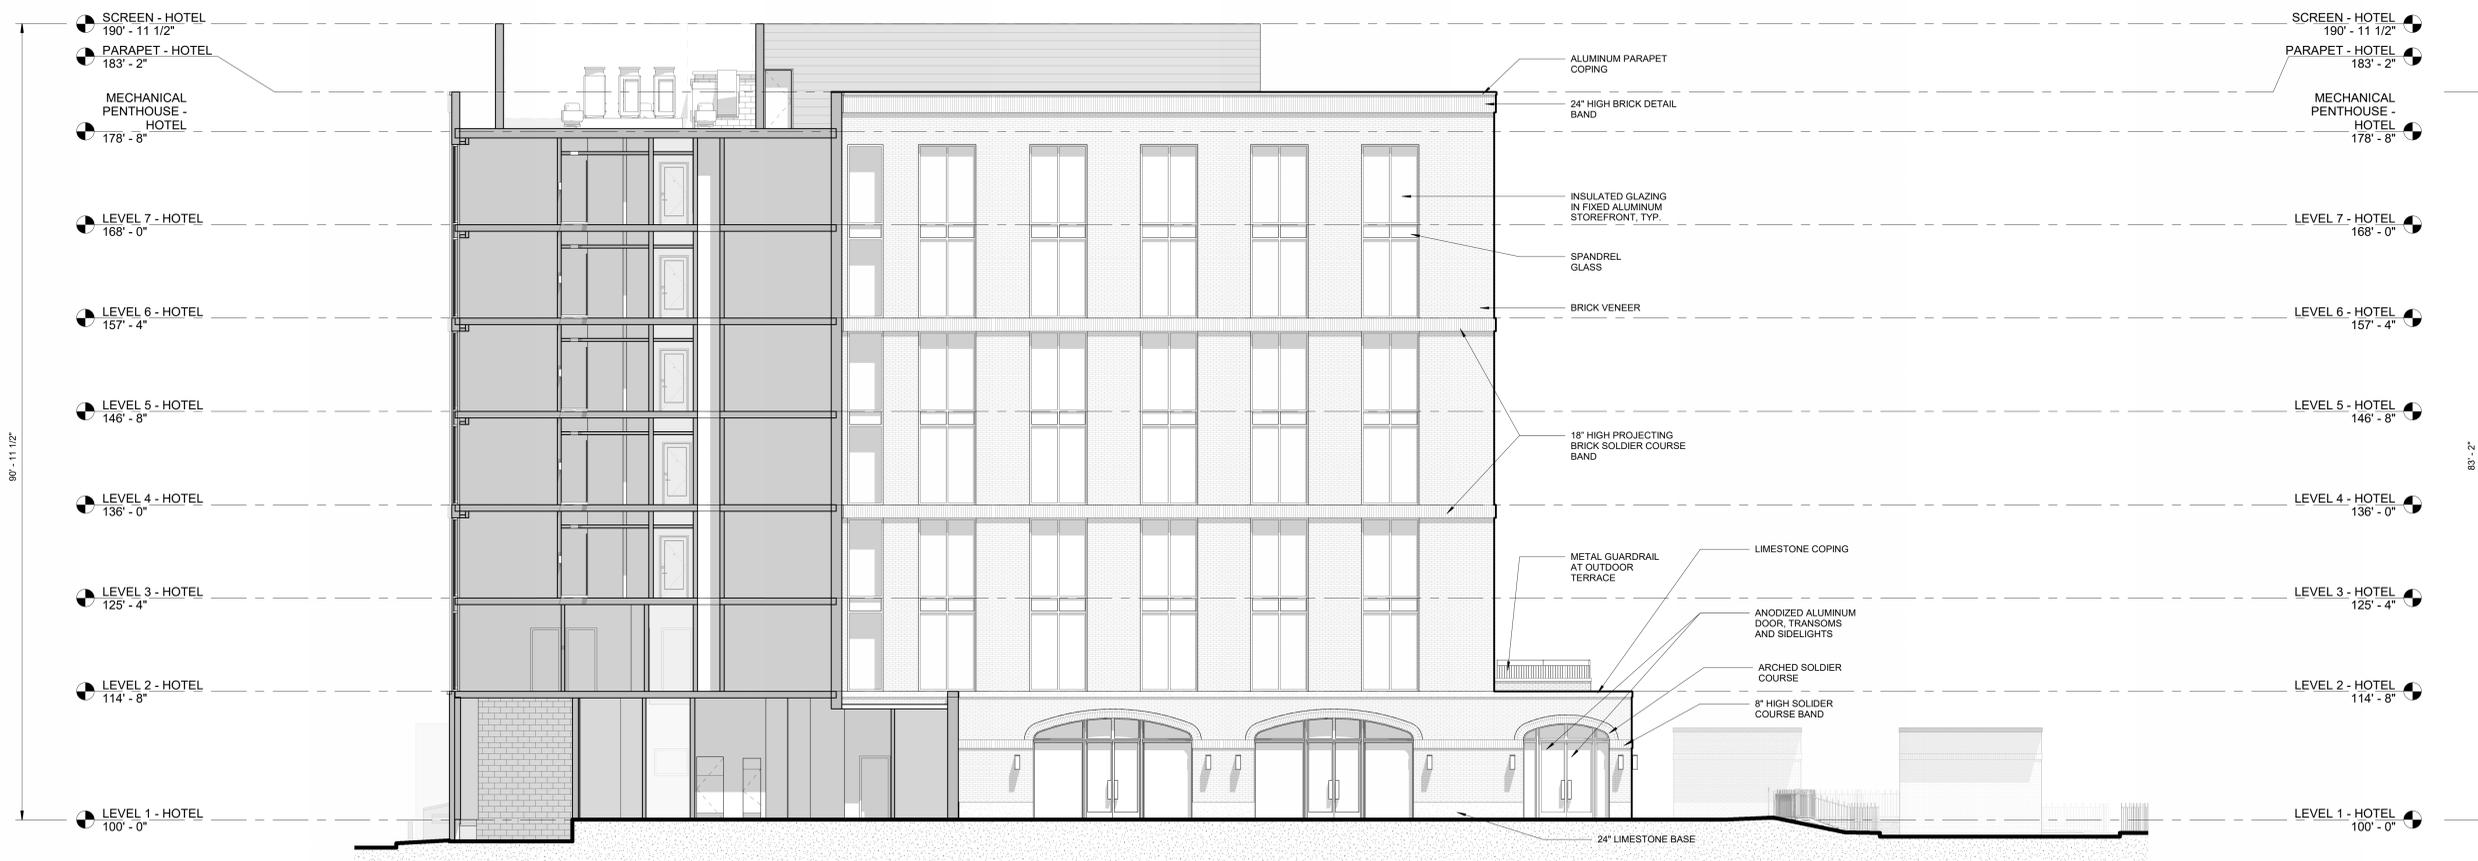

3 WEST COURTYARD ELEVATION
1/8" = 1'-0"

REVISIONS

| NO. | DESCRIPTION |
|-----|-------------|
| | |
| | |
| | |
| | |

JOSEPH & JOSEPH ARCHITECTS PROJECT NO.
A7830
DATE
5/31/2023

ISSUE
SCHEMATIC DESIGN SET

SHEET TITLE
ELEVATIONS - WEST

SHEET NO.
A203
23-CAT3-0007
9/12/2023 9:44:12 AM



1 NORTH ELEVATION - HOTEL
A204 1/8" = 1'-0"

REVISIONS

| | |
|--|--|
| | |
| | |
| | |
| | |
| | |

JOSEPH & JOSEPH ARCHITECTS PROJECT NO.
A7830
DATE
5/31/2023
ISSUE
SCHEMATIC DESIGN SET
SHEET TITLE
ELEVATIONS - NORTH
SHEET NO.
A204



4 JOE LEY - EAST ELEVATION
A205 1/8" = 1'-0"



1 NORTH ELEVATION - JOE LEY
A205 1/8" = 1'-0"



3 JOE LEY - WEST ELEVATION
A205 1/8" = 1'-0"



2 SOUTH ELEVATION - JOE LEY
A205 1/8" = 1'-0"

REVISIONS

| | |
|--|--|
| | |
| | |
| | |
| | |

JOSEPH & JOSEPH ARCHITECTS PROJECT NO.

A7830

DATE

5/31/2023

ISSUE

SCHEMATIC DESIGN SET

SHEET TITLE

ELEVATIONS - JOE LEY

SHEET NO.

A205