


NOTE: THIS DRAWING AND SPECIFICATIONS ARE BASED ON THE INFORMATION AND DATA FURNISHED TO US BY THE CLIENT. PLAN HEAD INC. MAKES NO WARRANTY, EXPRESS OR IMPLIED, AS TO THE ACCURACY, COMPLETENESS, OR SUFFICIENCY OF THE INFORMATION AND DATA FURNISHED TO US BY THE CLIENT. THE CLIENT SHALL BE RESPONSIBLE FOR THE ACCURACY, COMPLETENESS, AND SUFFICIENCY OF THE INFORMATION AND DATA FURNISHED TO US BY THE CLIENT. THE CLIENT SHALL BE RESPONSIBLE FOR THE ACCURACY, COMPLETENESS, AND SUFFICIENCY OF THE INFORMATION AND DATA FURNISHED TO US BY THE CLIENT.

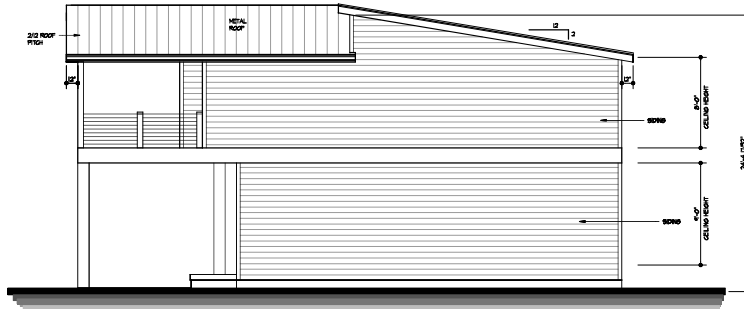

FRONT ELEVATION

SCALE: 1/4"=1'-0"



REAR ELEVATION

SCALE: 1/4"=1'-0"

REVISIONS

NO.	DATE	DESCRIPTION




PLAN HEAD INC.
 1000 S. 1000 E. SUITE 100
 TULSA, OKLAHOMA 74119
 TEL: 918.466.1111 FAX: 918.466.1112
 WWW.PLANHEADINC.COM




FILE: PA02839
 DATE: 4/13/23
 DRAWN BY: A.WILLIAMS
A-1

NOTE: THIS SET OF DRAWINGS AND SPECIFICATIONS ARE PREPARED BY THE ARCHITECT AND THE CONTRACTOR SHALL BE RESPONSIBLE FOR OBTAINING ALL NECESSARY PERMITS AND REGULATIONS FROM THE LOCAL GOVERNMENT AGENCIES. THE CONTRACTOR SHALL BE RESPONSIBLE FOR OBTAINING ALL NECESSARY PERMITS AND REGULATIONS FROM THE LOCAL GOVERNMENT AGENCIES.

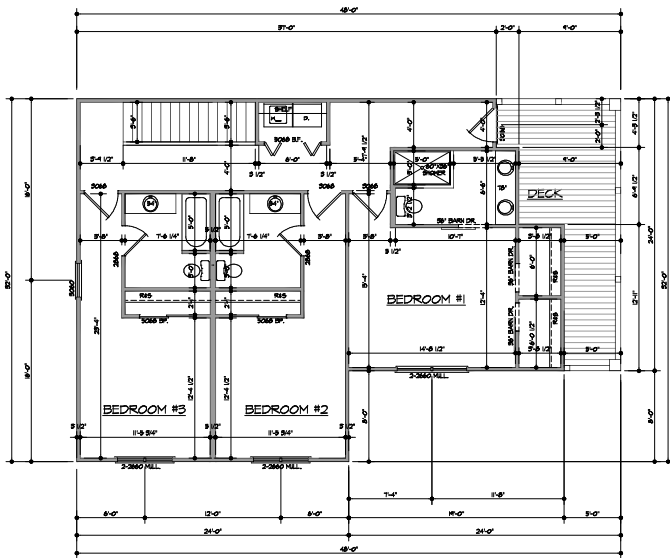

SECOND FLOOR PLAN

SCALE: 1112 SQ. FT. +/- 1/4" = 1'-0"

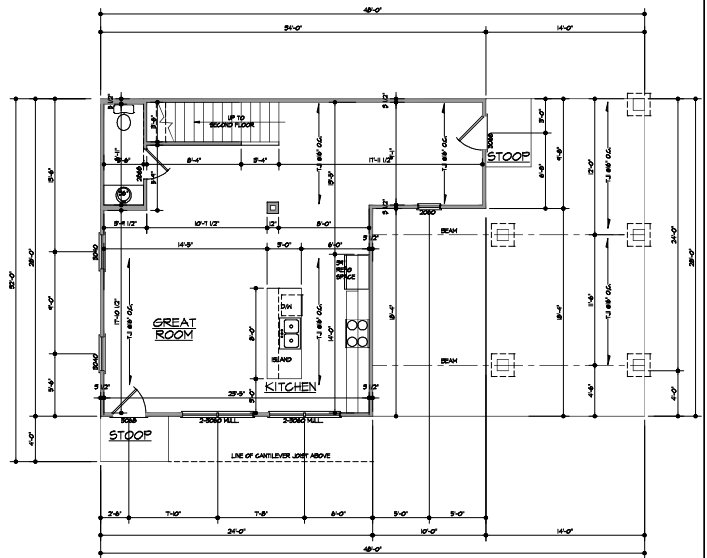

FIRST FLOOR PLAN

SCALE: 166 SQ. FT. +/- 1/4" = 1'-0"

WINDOW NOTES	SMOKE DETECTORS
ALL WINDOWS MUST BE OPENED FROM THE INSIDE AT LEAST ONE WINDOW IN A SLEEPING ROOM SHALL BE COVERED FOR EMERGENCY RESCUE PURPOSES AND HAVE A MINIMUM NET CLEAR OPENING AREA OF 5.7 SQUARE FEET. THE WINDOW SHALL NOT BE COVERED UP IN HEIGHT. THE WINDOW SHALL BE COVERED FOR EMERGENCY RESCUE PURPOSES WITH A MINIMUM NET CLEAR OPENING HEIGHT OF 20".	INSTALL SMOKE ALARMS IN ALL BEDROOMS, BATHS AND HALLS. THE SMOKE ALARMS SHALL BE INTERCONNECTED AND BATTERY BACK UP. INSTALL AT LEAST ONE SMOKE DETECTOR IN EACH HALLWAY. ALL SMOKE ALARMS SHALL BE INTERCONNECTED AND BATTERY BACK UP.

FIRST FLOOR 166 SQ. FT. +/-
SECOND FLOOR 1112 SQ. FT. +/-
TOTAL 1278 SQ. FT. +/-

REVISIONS	DATE	REVISIONS



PLAN AHEAD INC.
ARCHITECTS & INTERIORS
1000 W. 10TH AVENUE, SUITE 100
DENVER, CO 80202
TEL: 303.733.1111
WWW.PLANAHEAD.COM



FILE: PA02839
DATE: 4/13/23
DRAWN BY: A.WILLIAMS

A=2

