


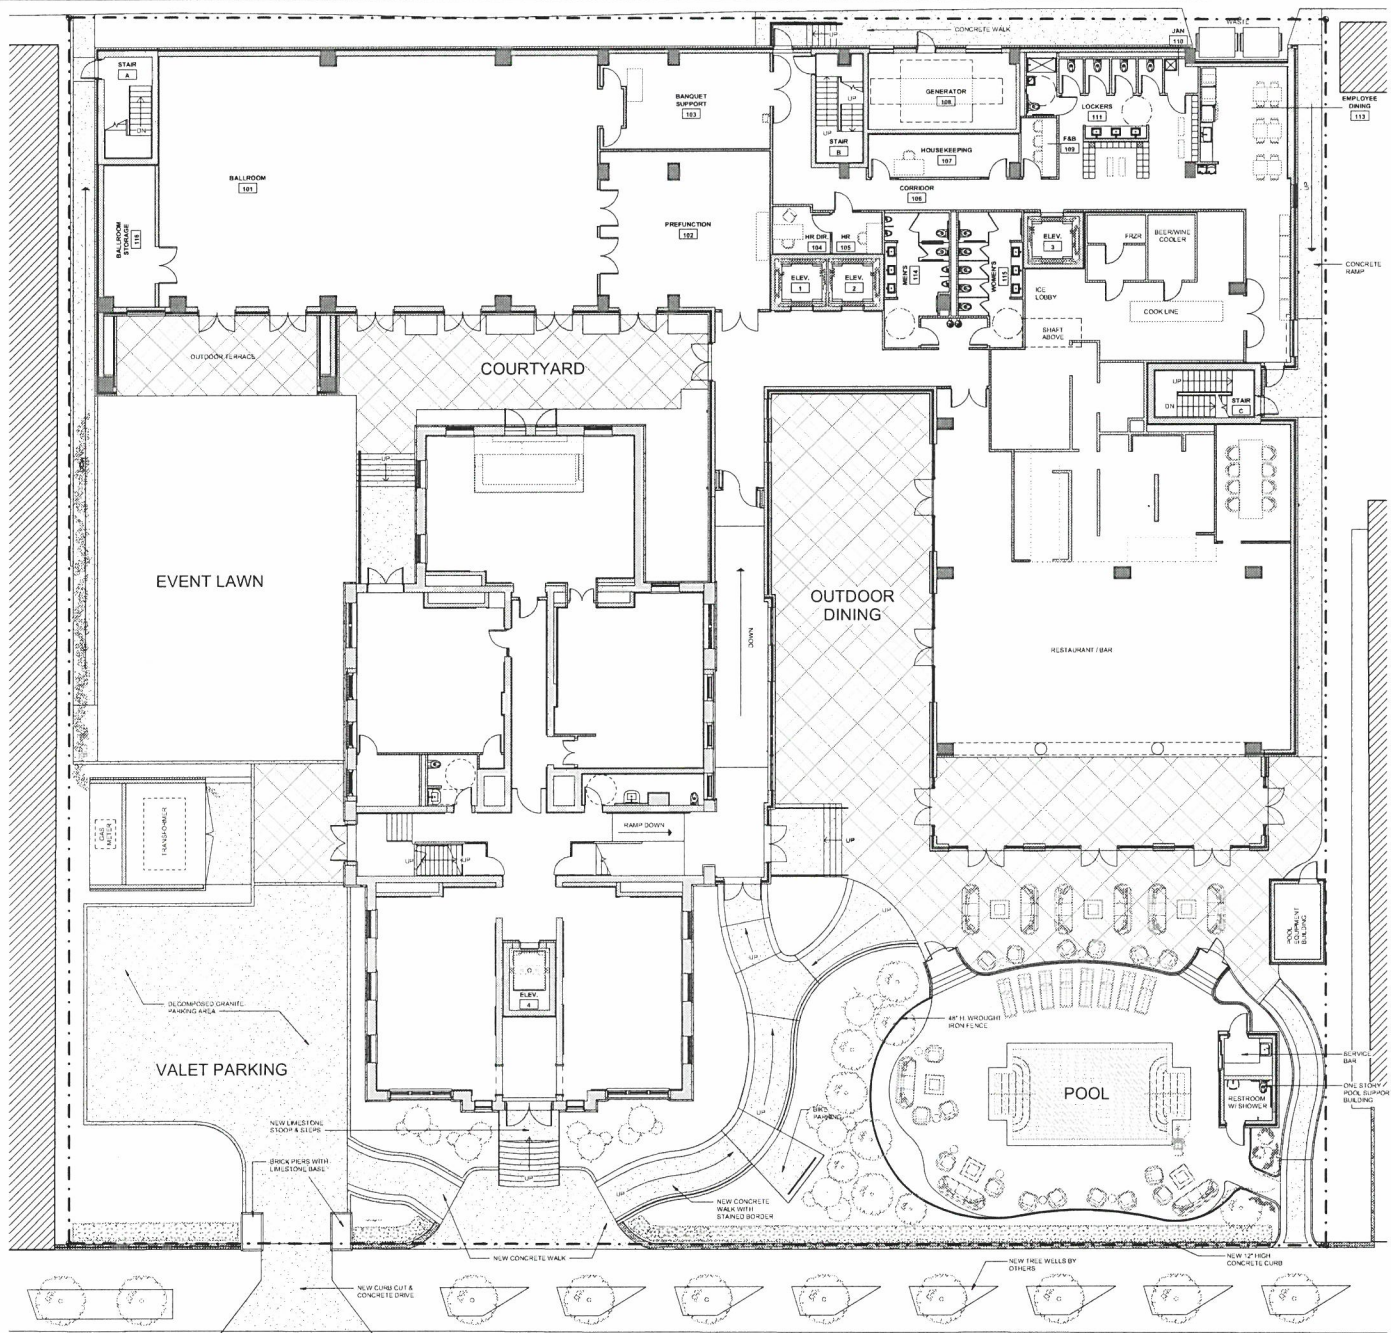


JOE LEY HOTEL

SITE PLAN

JOSEPH
&
JOSEPH

RECEIVED
SEP 15 2023
PLANNING & DESIGN
SERVICES

23-OVERLAY-0012

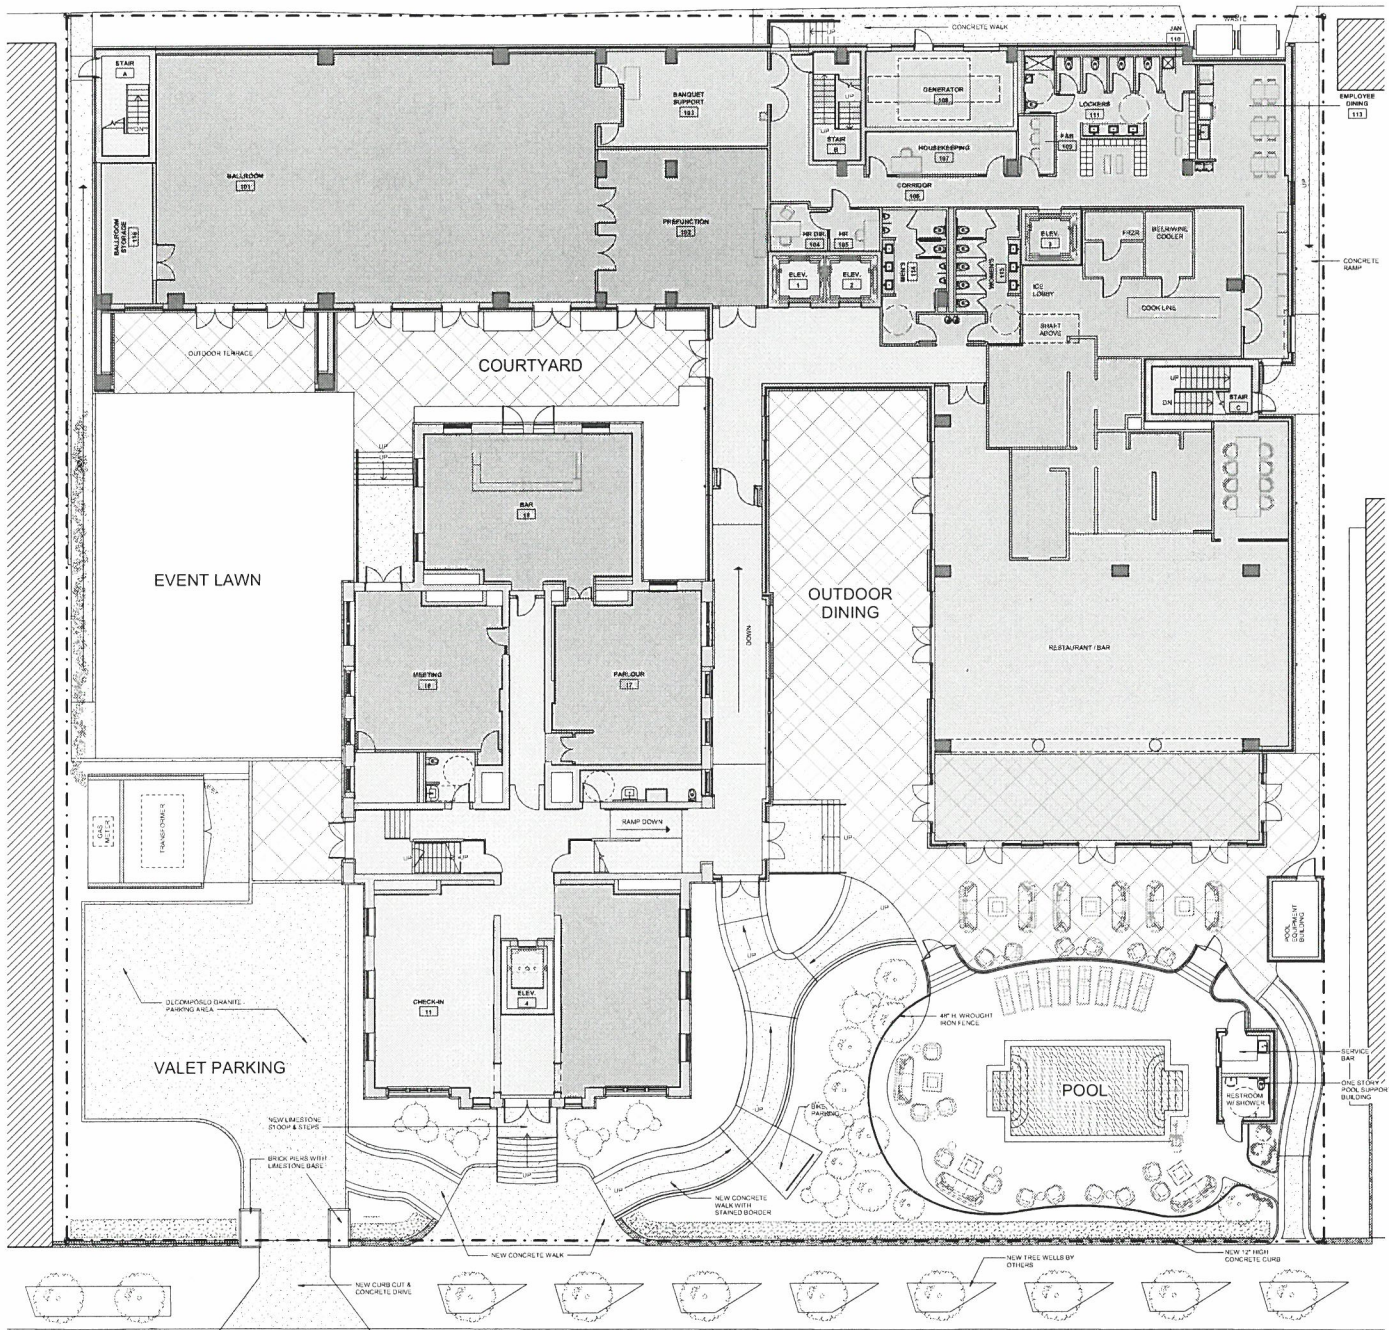

JOE LEY HOTEL

FLOOR PLAN - LEVEL 1

JOSEPH & JOSEPH
ARCHITECTS SINCE 1941

RECEIVED
SEP 15 2023
PLANNING & DESIGN
SERVICES

23-OVERLAY-CO12



JOE LEY HOTEL

FLOOR PLAN - LEVEL 2

JOSEPH
&
JOSEPH

RECEIVED
SEP 15 2023
PLANNING & DESIGN
SERVICES

23-OVERLAY-0012



JOE LEY HOTEL

FLOOR PLAN - LEVEL 3 - 7

JOSEPH
&
JOSEPH

RECEIVED
SEP 15 2023
PLANNING & DESIGN
SERVICES

23-OVERLAY-0012

RECEIVED

SEP 15 2023

REVISIONS
PLANNING & DESIGN
SERVICES

JOSEPH & JOSEPH ARCHITECTS PROJECT NO.

A7830

DATE

5/31/2023

ISSUE

SCHEMATIC DESIGN
SET

SHEET TITLE

ELEVATIONS -
SOUTH


SHEET NO.

A201 23-OVERLAY-0012

9/14/2023 10:09:55 AM



1 SOUTH ELEVATION - HOTEL & JOE LEY
A201 1/8" = 1'-0"

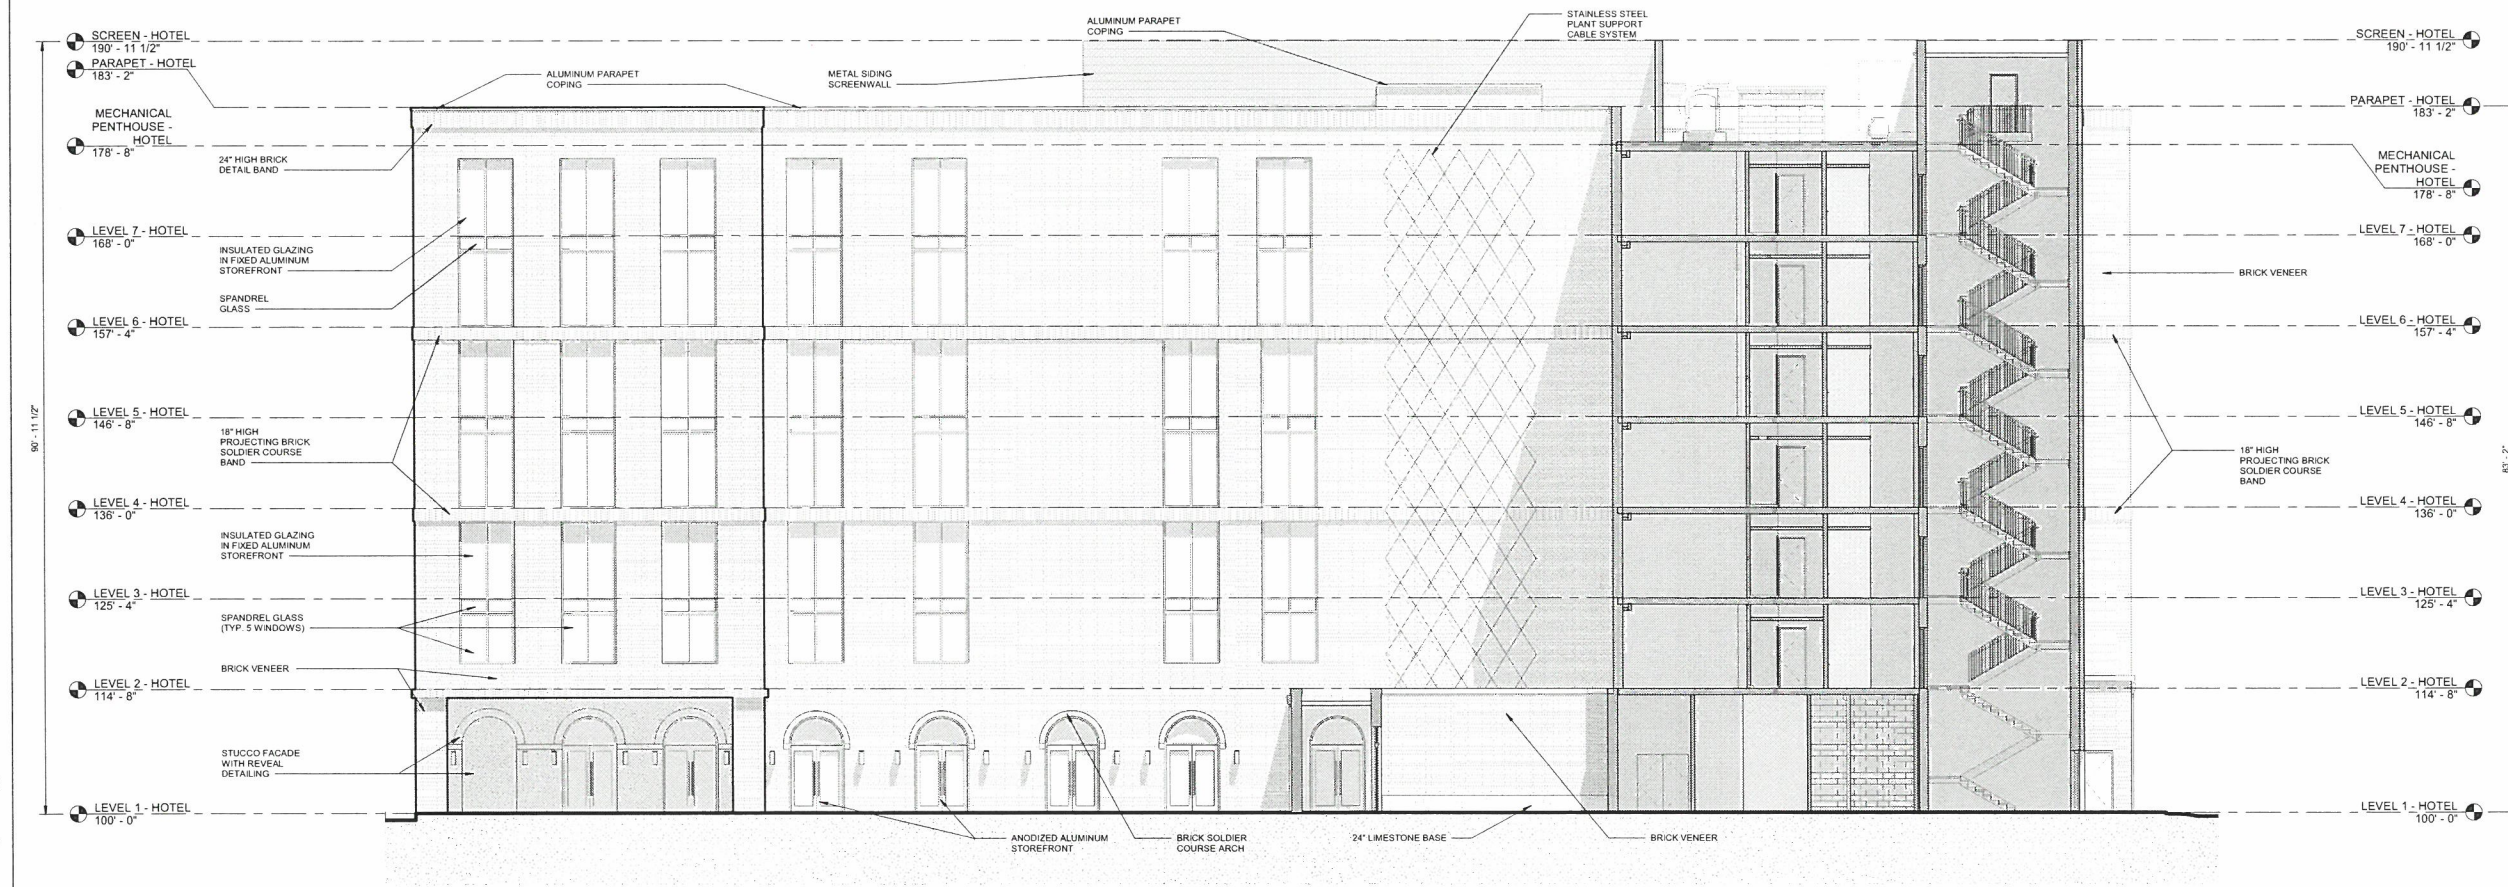

2 SOUTH ELEVATION - HOTEL
A201 1/8" = 1'-0"

RECEIVED

SEP 15 2023

REVISIONS
PLANNING & DESIGN
SERVICES

JOSEPH & JOSEPH ARCHITECTS PROJECT NO.

A7830

DATE

5/31/2023

ISSUE

SCHEMATIC DESIGN
SET


SHEET TITLE

ELEVATIONS - EAST


SHEET NO.

A202

9/14/2023 10:10:12 AM

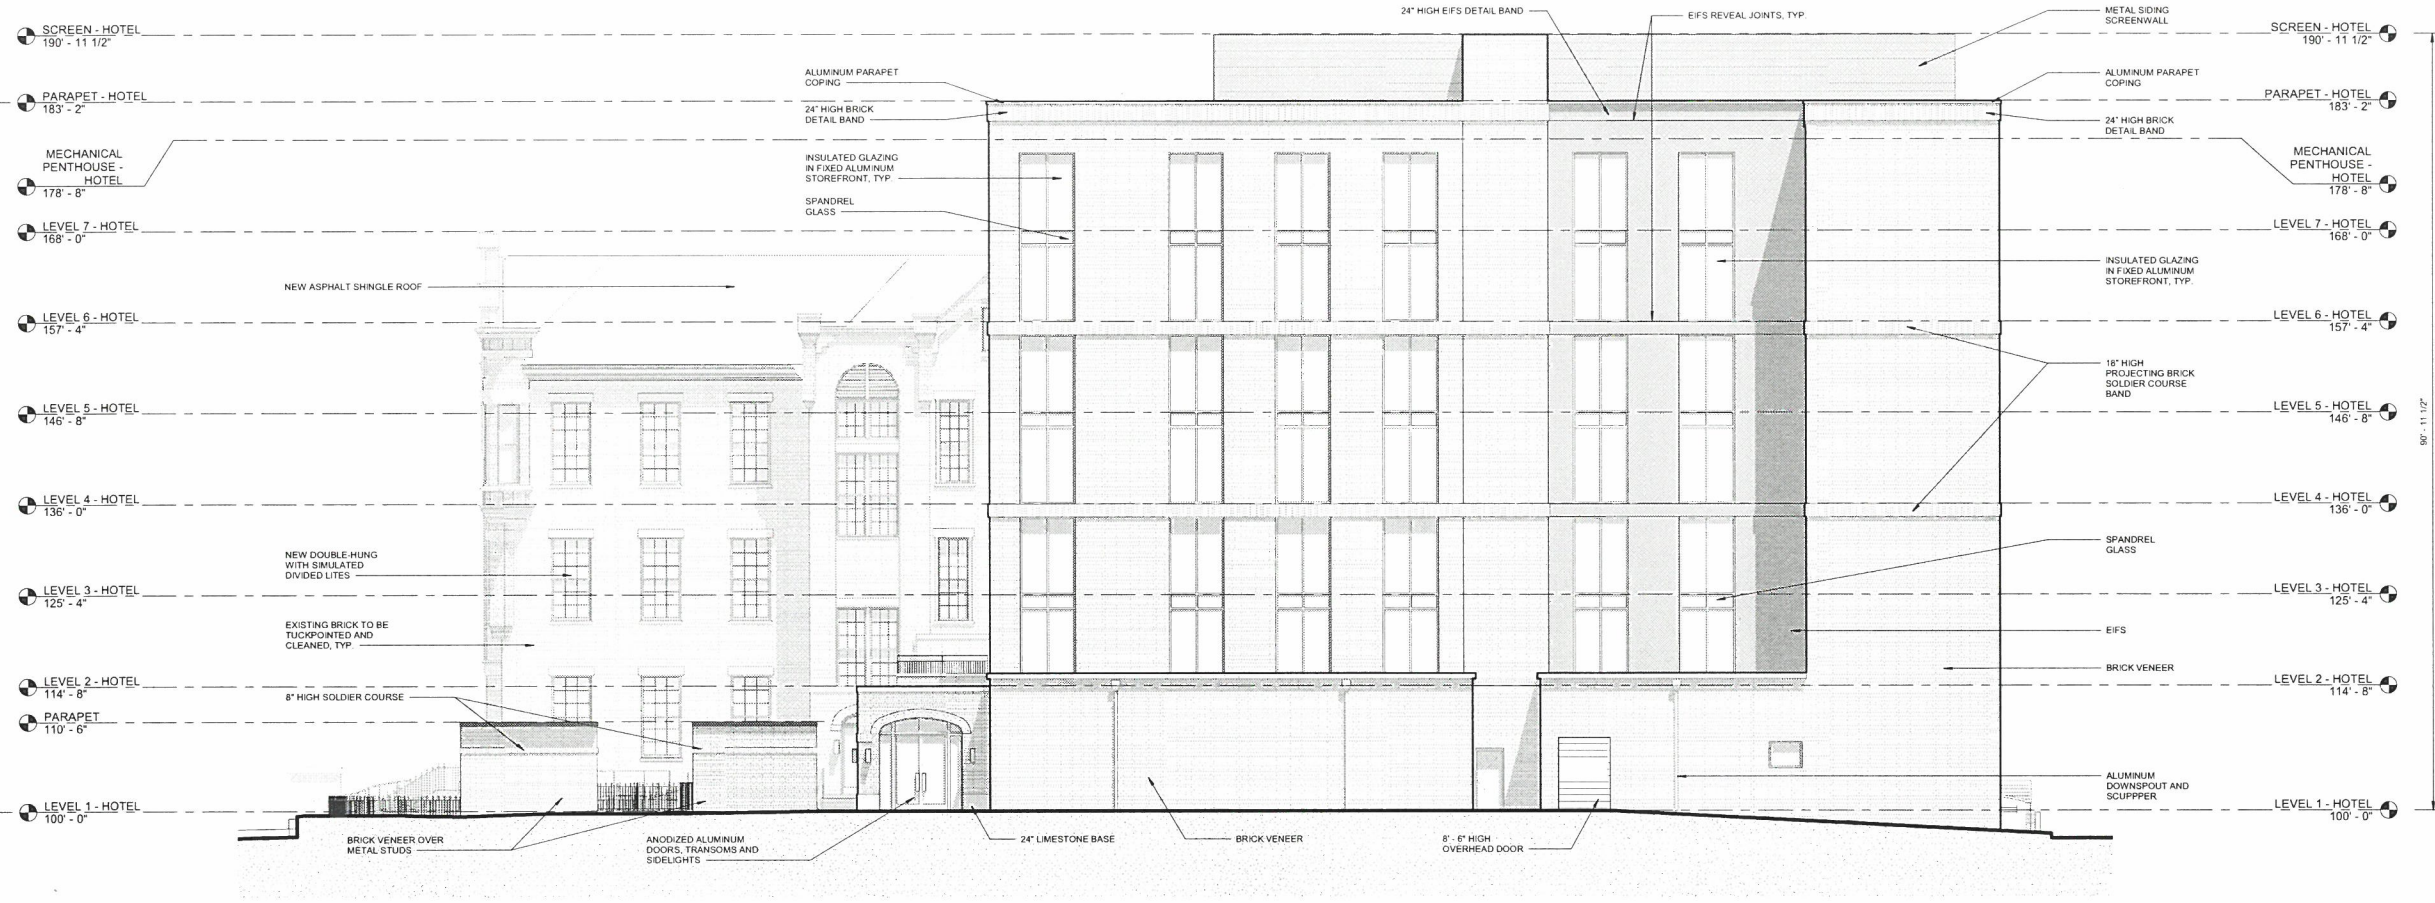

2 EAST ELEVATION - HOTEL & JOE LEY
1/8" = 1'-0"

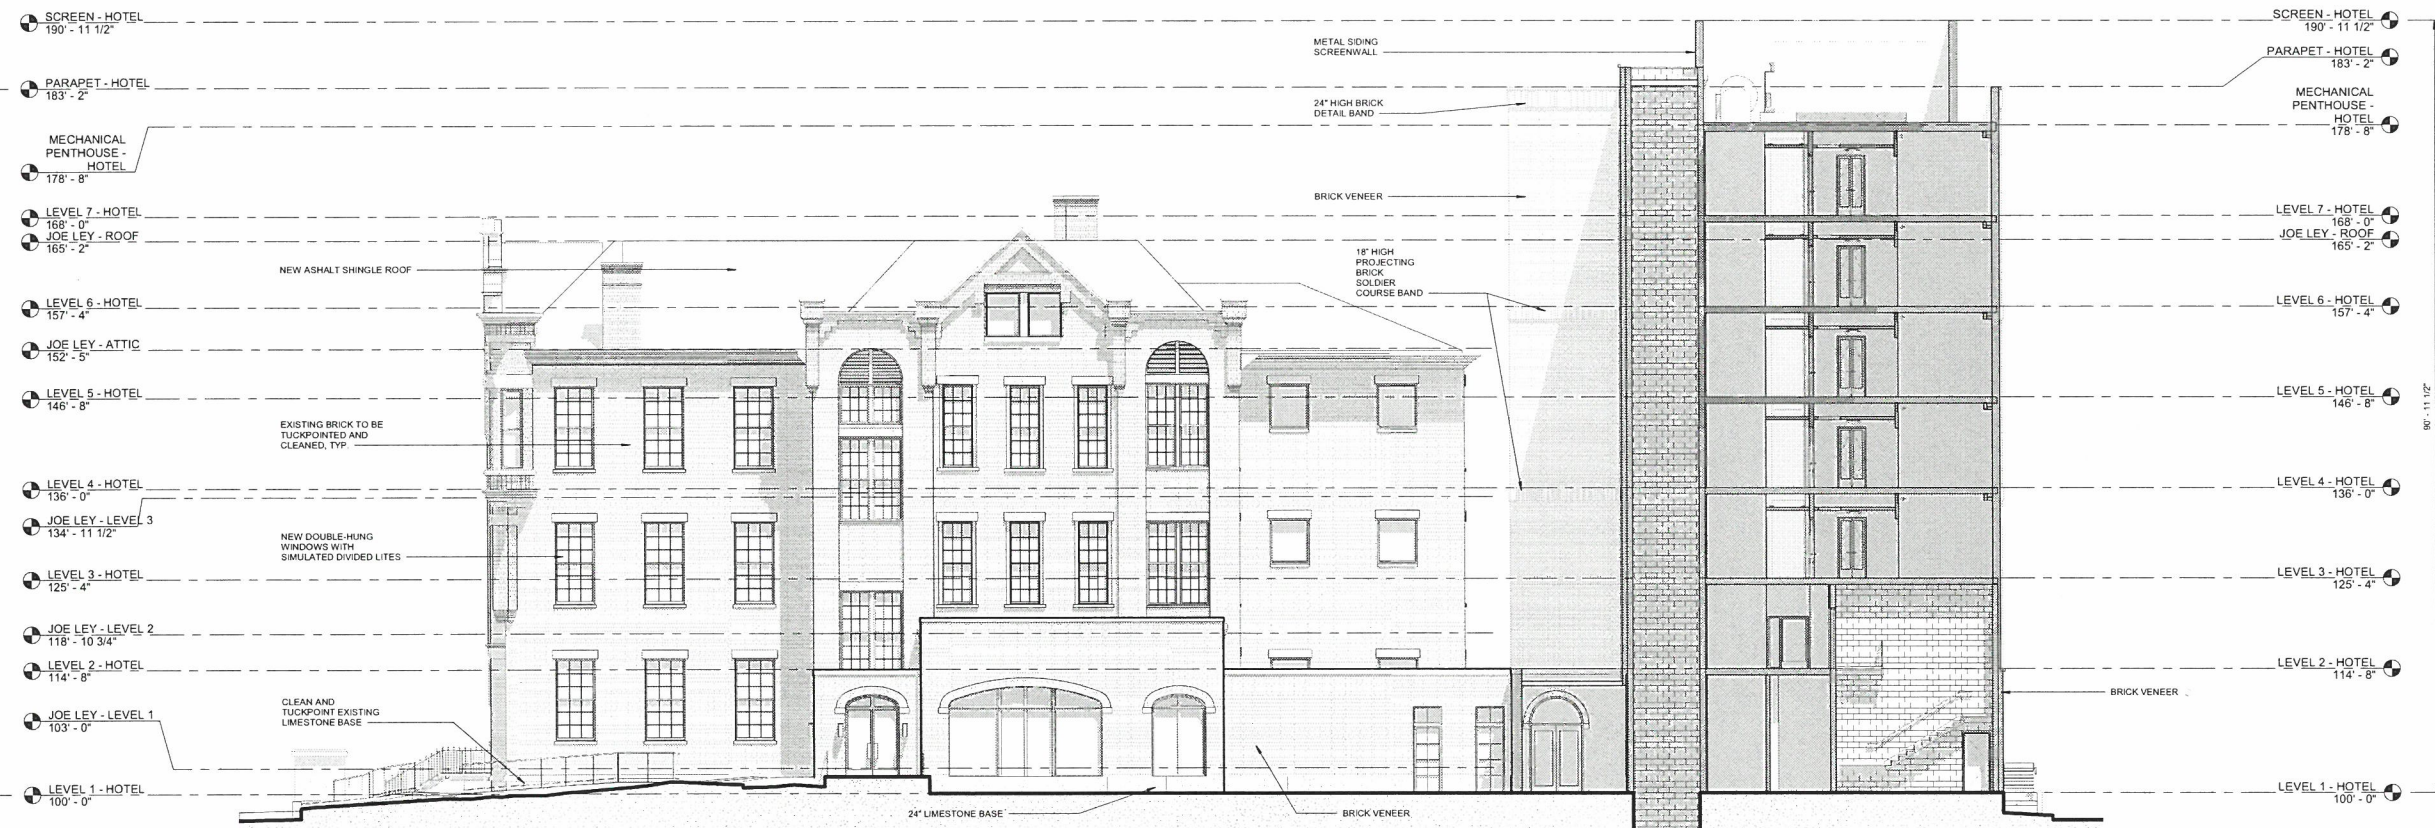

1 EAST COURTYARD ELEVATION - HOTEL & JOE LEY
1/8" = 1'-0"

RECEIVED

SEP 15 2023

PLANNING & DESIGN
SERVICES

REVISIONS

JOSEPH & JOSEPH ARCHITECTS PROJECT NO.

A7830

DATE

5/31/2023

ISSUE

SCHEMATIC DESIGN
SET


SHEET TITLE

ELEVATIONS - WEST


SHEET NO.

A203 23-OVERLAY-0012


9/14/2023 10:10:25 AM

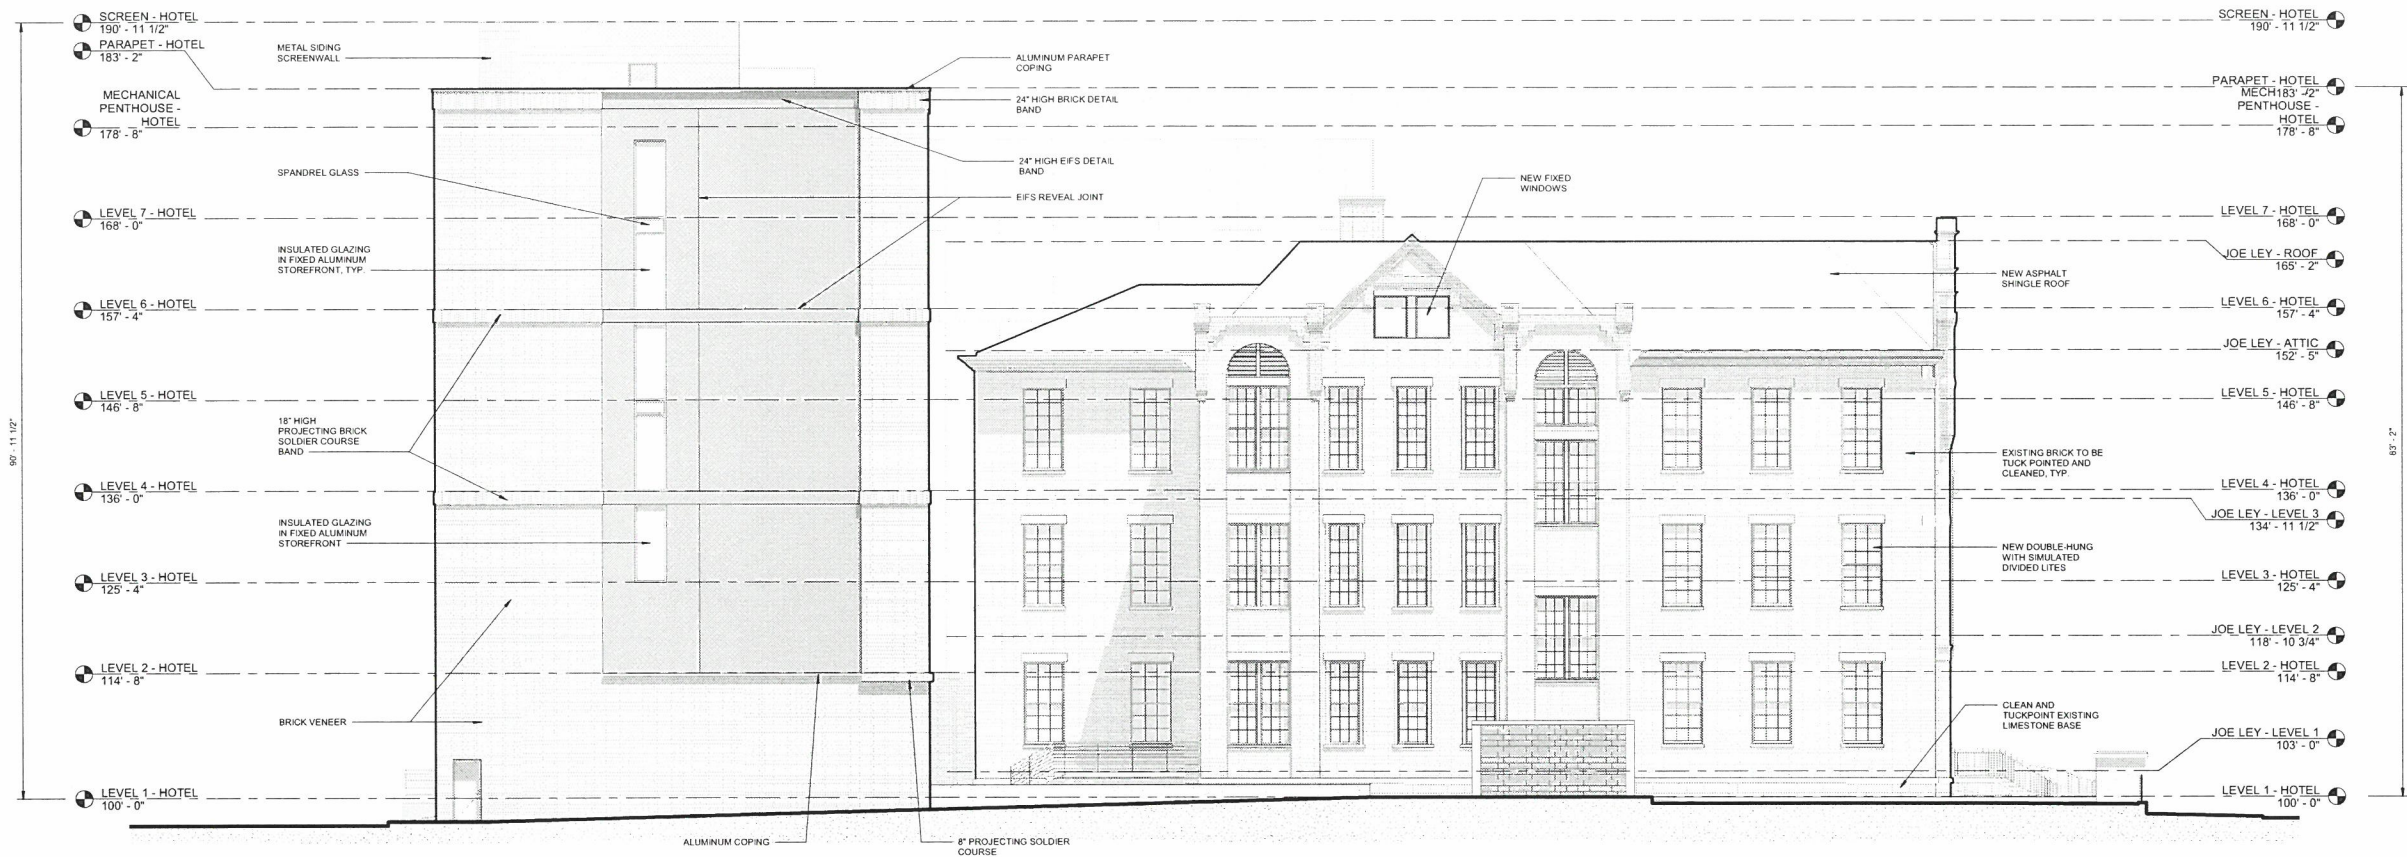

1 WEST ELEVATION - HOTEL & JOE LEY
1/8" = 1'-0"

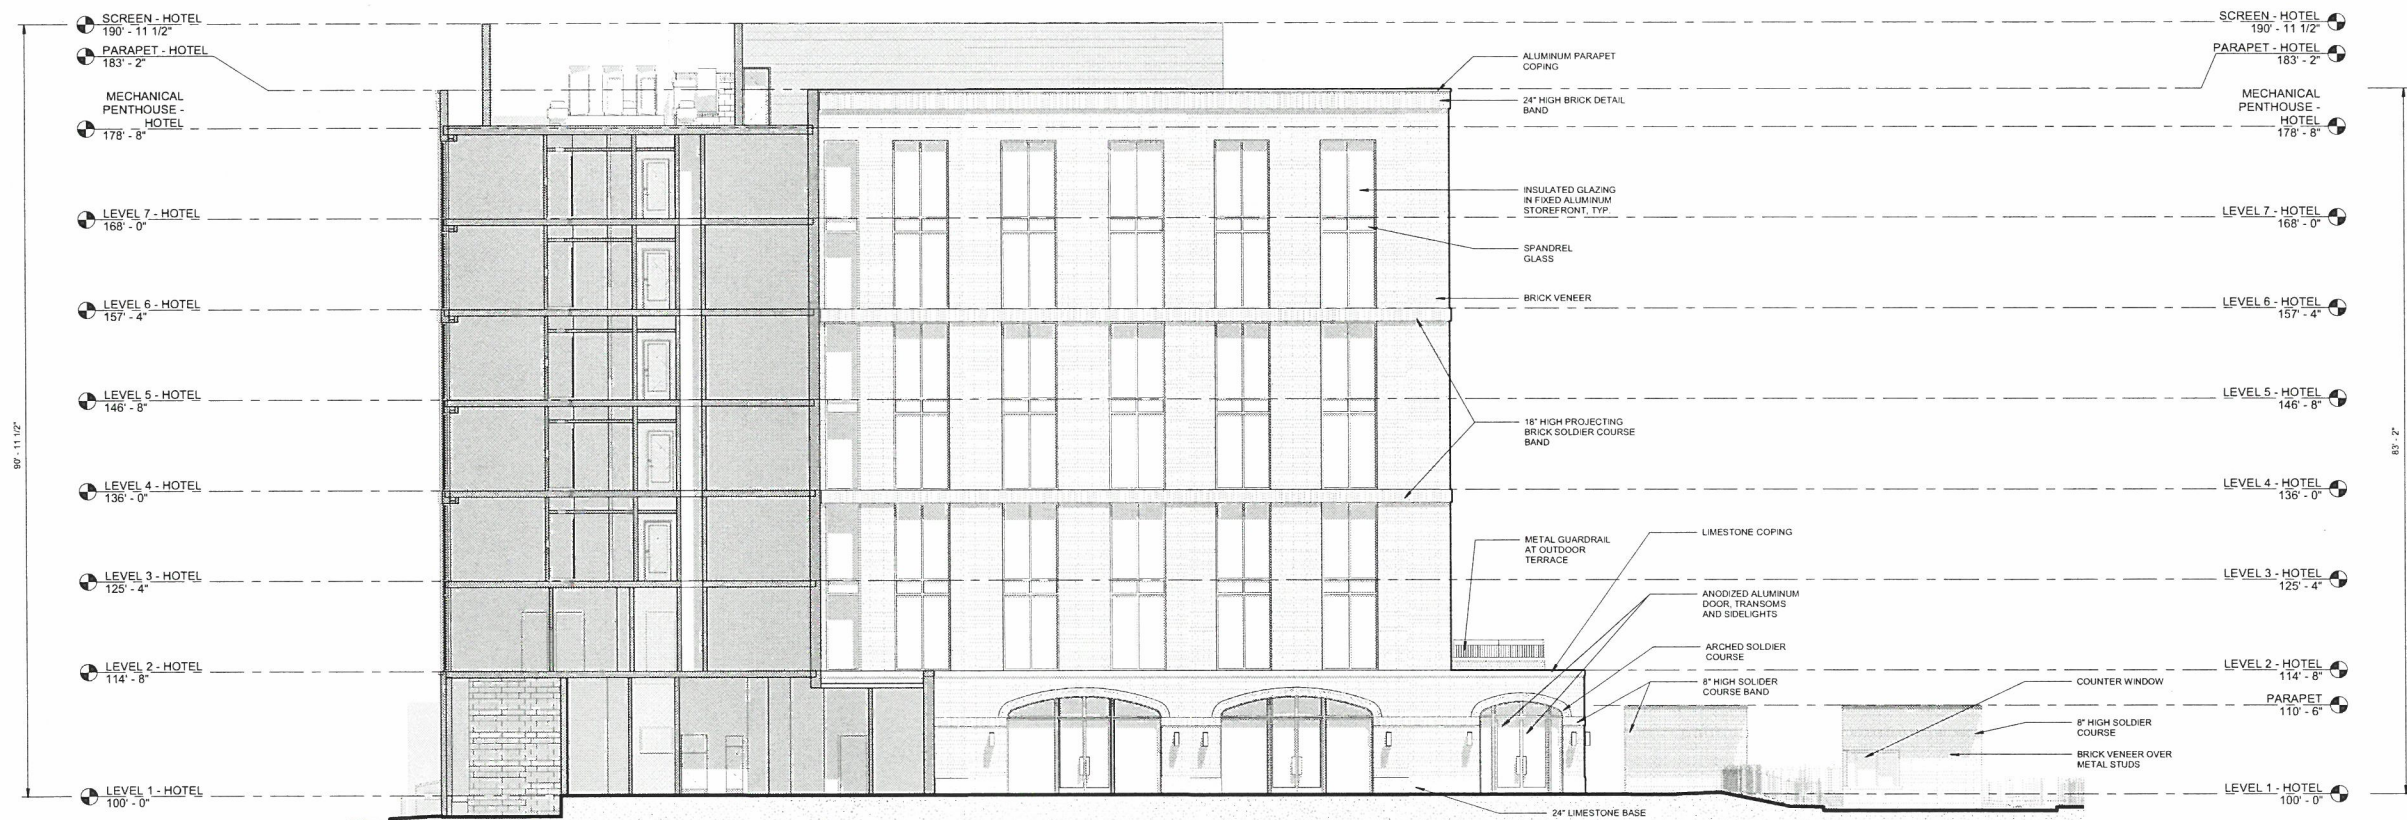

3 WEST COURTYARD ELEVATION
1/8" = 1'-0"

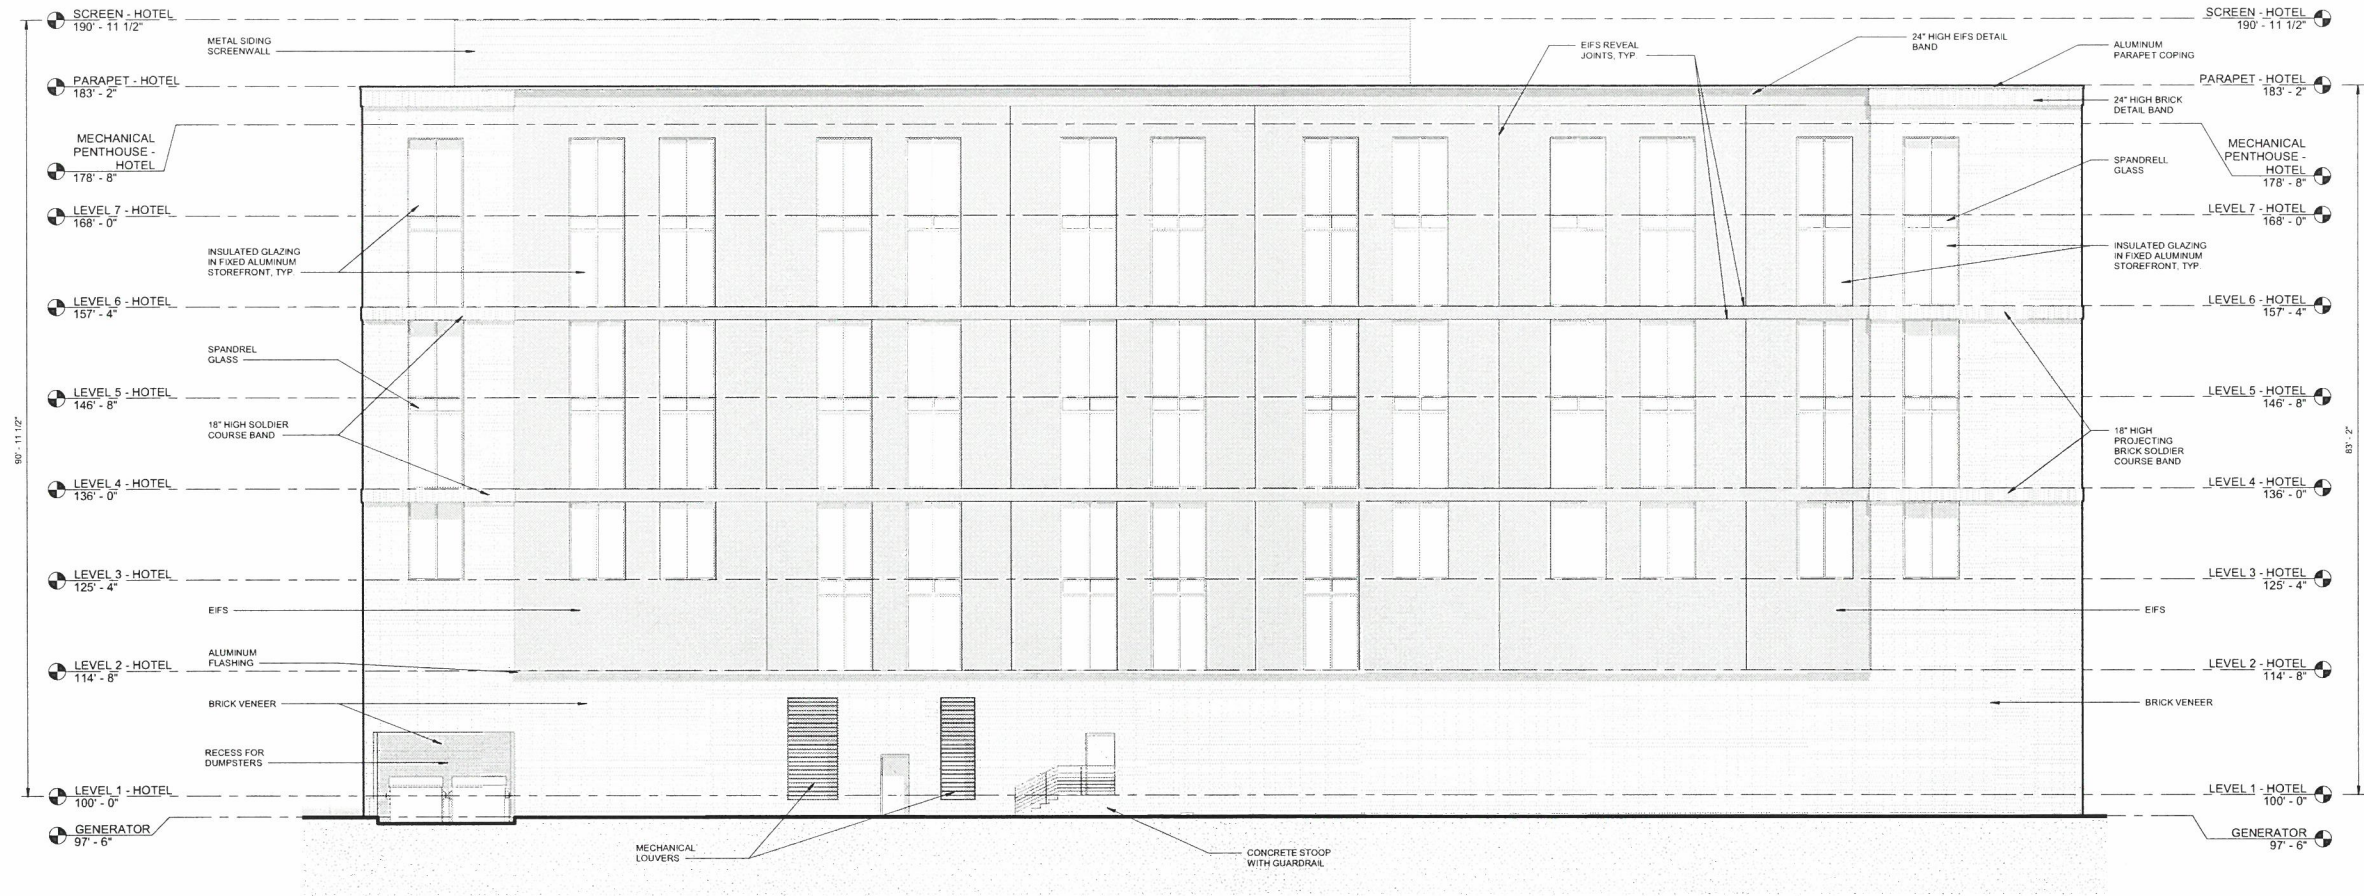

1 NORTH ELEVATION - HOTEL
1/8" = 1'-0"

JOSEPH
&
JOSEPH

ARCHITECTS SINCE 1908
JOSEPH & JOSEPH + BRAVURA ARCHITECTS
550 S. 4TH STREET
LOUISVILLE, KY 40202

kpff

STRUCTURAL ENGINEER
KPFF CONSULTING ENGINEERS
125 S. 6th St. Suite 200
LOUISVILLE, KY 40202

me | engineers

MECHANICAL, ELECTRICAL & PLUMBING
ENGINEER
ME ENGINEERS
14143 DENVER WEST PARKWAY, STE. 300
GOLDEN, CO 80401

LD&D
LAND DESIGN & DEVELOPMENT, INC.

CIVIL ENGINEER
LAND DESIGN & DEVELOPMENT, INC.
503 WASHBURN AVENUE #101
LOUISVILLE, KY 40222

SDDG

INTERIOR DESIGN
KTOY + SIMEONE DEARY | DESIGN GROUP
605 N. MICHIGAN AVENUE, SUITE 350
CHICAGO, IL 60611

stuart davis design

KITCHEN CONSULTANT
STUART DAVIS DESIGN
213 EAST AVENUE
PARK RIDGE, IL 60068

JOE LEY HOTEL

615 EAST MARKEY STREET
LOUISVILLE, KENTUCKY

APARIUM
APARIUM HOTEL GROUP LLC

RECEIVED

SEP 15 2023

PLANNING & DESIGN
SERVICES

JOSEPH & JOSEPH ARCHITECTS PROJECT NO.

A7830

DATE

5/31/2023

ISSUE

SCHEMATIC DESIGN
SET

SHEET TITLE

ELEVATIONS -
NORTH

SHEET NO.

A204

9/14/2023 10:10:30 AM

RECEIVED

SEP 15 2023

REVISIONS

PLANNING & DESIGN
SERVICES

JOSEPH & JOSEPH ARCHITECTS PROJECT NO.

A7830

DATE

5/31/2023

ISSUE

SCHEMATIC DESIGN
SET

SHEET TITLE

ELEVATIONS - JOE
LEY

SHEET NO.

A205


9/14/2023 10:10:36 AM




4 JOE LEY - EAST ELEVATION
A205 1/8" = 1'-0"



1 NORTH ELEVATION - JOE LEY
A205 1/8" = 1'-0"

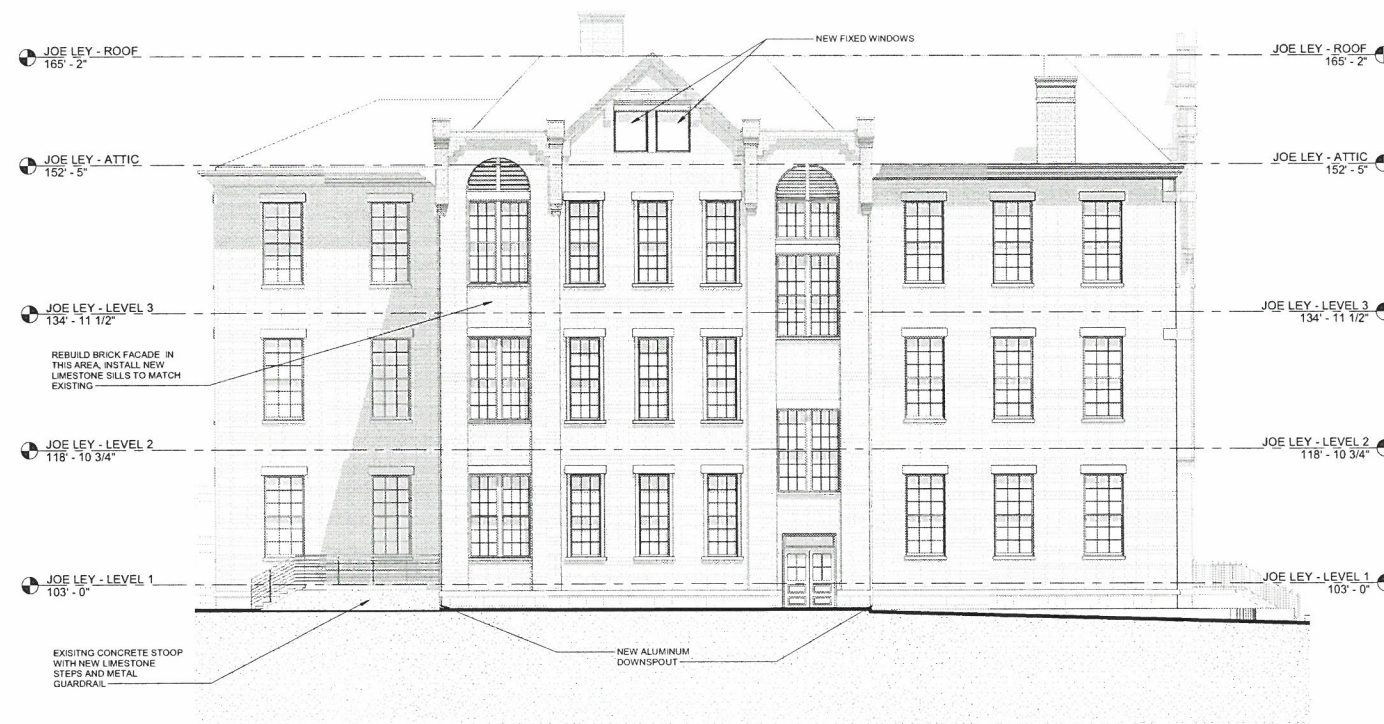

3 JOE LEY - WEST ELEVATION
A205 1/8" = 1'-0"

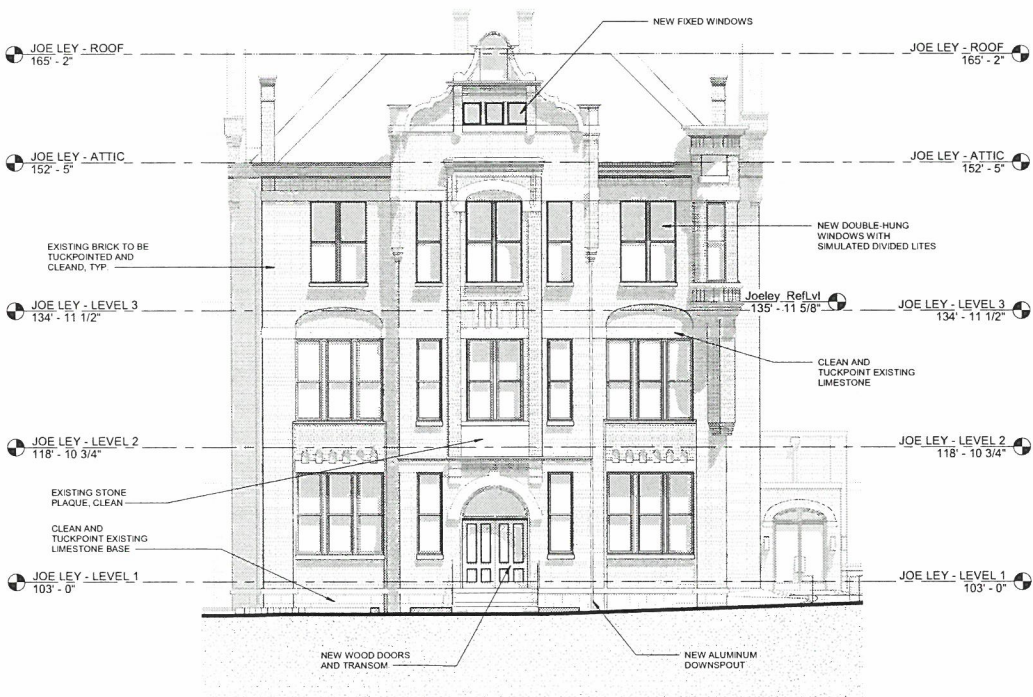

2 SOUTH ELEVATION - JOE LEY
A205 1/8" = 1'-0"