



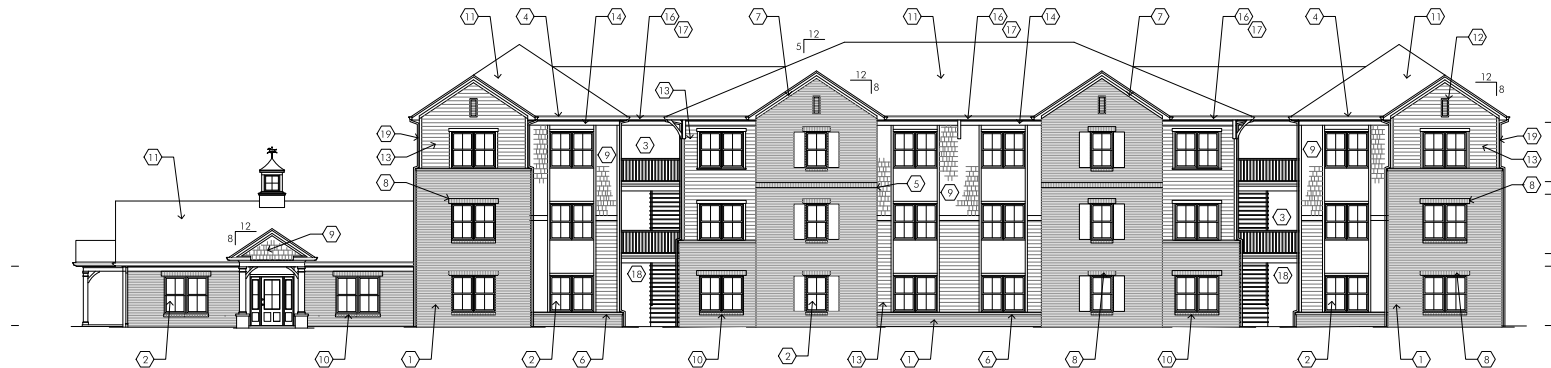


1 BUILDING 'A' - FRONT ELEVATION

SHEET NOTES

1. BRICK VENEER (TO GRADE)
2. SINGLE-HUNG EXTRUDED VINYL WINDOW
3. 42" H PREFAB. VINYL RAILING SYSTEM
4. 5" TYPE K PREFIN. ALUMINUM GUTTER
5. BRICK SOLDIER COURSE CORBELLED OUT 3/4"; CONTINUOUS
6. BRICK ROWLOCK WALL CAP W/ BRAKE-BENT FLASHING, TYP.
7. 2 x 4 TRIM BOARD WRAPPED W/ BRAKE-BENT ALUMINUM, ONLY @ BRICK (UNDER EAVE TRIM)
8. BRICK SOLDIER WINDOW HEAD W/ PAINTED STEEL LINTEL
(SEE ELEVATIONS FOR WHEN LINTELS OVERHANG WINDOW UNIT BY 5")
9. PREFINISHED FIBER-CEMENT SHAKE SIDING (SMOOTH FINISH)
10. BRICK ROWLOCK WINDOW SILL W/ THRU-WALL FLASHING BELOW
11. 30-YEAR DIMENSIONAL ASPHALT COMP SHINGLES
12. 12"W x 30"H MOULDED URETHANE ATTIC VENT, PTD.
13. PREFINISHED FIBER-CEMENT LAP SIDING (6" PROFILE)
14. 5/4 x 4 PREFINISHED FIBER-CEMENT TRIM BOARD, ONLY @ SIDING (UNDER EAVE TRIM)
15. 5/4 x 6 PREFINISHED FIBER-CEMENT TRIM BOARD (UNDER EAVE TRIM)
16. 2 x 6 RAKE BOARD WRAPPED W/ BRAKE-BENT ALUMINUM
17. 2 x 6 GUTTER BOARD WRAPPED IN ALUMINUM
18. PORCH BEAM WRAPPED W/ PREFIN. FIBER-CEMENT BOARDS
19. 2" x 3" PREFINISHED ALUM. D.S. TO DRAIN AS FOLLOWS: UNDERGROUND COLLECTION SYSTEM AT FRONT OF BUILDING; SPLASH TO GRADE AT REAR OF BUILDING
20. PRECAST CONCRETE SPLASH-BLOCKS AT GRADE @ EACH D.S. LOCATION

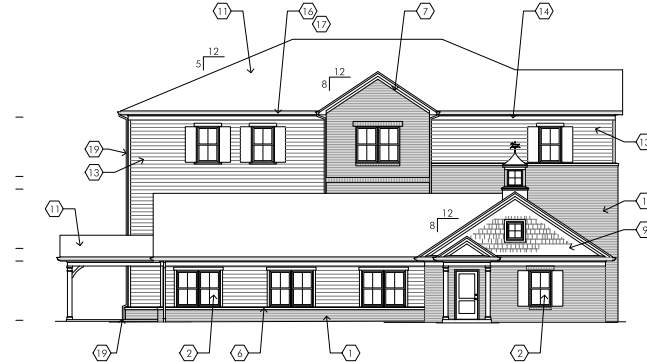

2 BUILDING 'A' - SIDE ELEVATION

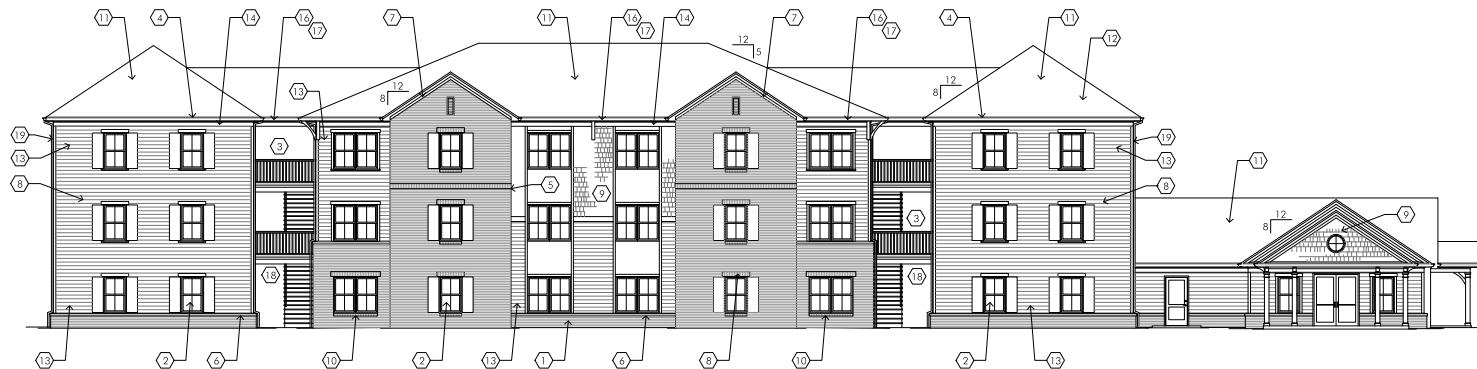

3 BUILDING 'A' - REAR ELEVATION

ADALYNN CROSSING

48-Unit
3-Story Family
Walk-Up
Building

3705
MANSLUCK RD,
LOUISVILLE, KY
40215

WODA COOPER COMPANIES

OWNER INFORMATION
CONTACT: -----
COMPANY: Woda Cooper Companies
ADDRESS: 500 S. Front St. 10th Fl.
Columbus, OH 43215
O: -----
M: -----
E: -----

DRAWN BY: DBG

DESIGNED BY: DBG

ISSUE NO: 40% SET

SCALE: 1/8" = 1'-0"

DATE: 16 APRIL 2026

SHEET NUMBER

EXTERIOR
ELEVATIONS
BUILDING 'A'

A2.1


PAGE OF




1 BUILDING 'B' - FRONT ELEVATION
3/16" = 1'-0"

SHEET NOTES

1. BRICK VENEER (TO GRADE)
2. SINGLE-HUNG EXTRUDED VINYL WINDOW
3. 42" H PREFAB. VINYL RAILING SYSTEM
4. 5" TYPE K PREFIN. ALUMINUM GUTTER
5. BRICK SOLDIER COURSE CORBELLED OUT 3/4", CONTINUOUS
6. BRICK ROWLOCK WALL CAP W/ BRAKE-BENT FLASHING, TYP.
7. 2 x 4 TRIM BOARD WRAPPED W/ BRAKE-BENT ALUMINUM, ONLY @ BRICK (UNDER EAVE TRIM)
8. BRICK SOLDIER WINDOW HEAD W/ PAINTED STEEL LINTEL
(SEE ELEVATIONS FOR WHEN LINTELS OVERHANG WINDOW UNIT BY 5")
9. PREFINISHED FIBER-CEMENT SHAKE SIDING (SMOOTH FINISH)
10. BRICK ROWLOCK WINDOW SILL W/ THRU-WALL FLASHING BELOW
11. 30-YEAR DIMENSIONAL ASPHALT COMP SHINGLES
12. 12" W x 30" H MOULDED URETHANE ATTIC VENT, PTD.
13. PREFINISHED FIBER-CEMENT LAP SIDING (S' PROFILE)
14. 5/4 x 4 PREFINISHED FIBER-CEMENT TRIM BOARD, ONLY @ SIDING (UNDER EAVE TRIM)
15. 5/4 x 6 PREFINISHED FIBER-CEMENT TRIM BOARD (UNDER EAVE TRIM)
16. 2 x 6 RAKE BOARD WRAPPED W/ BRAKE-BENT ALUMINUM
17. 2 x 6 GUTTER BOARD WRAPPED IN ALUMINUM
18. PORCH BEAM WRAPPED W/ PREFIN. FIBER-CEMENT BOARDS
19. 2' x 3' PREFINISHED ALUM. D.S. TO DRAIN AS FOLLOWS: UNDERGROUND COLLECTION SYSTEM AT FRONT OF BUILDING; SPLASH TO GRADE AT REAR OF BUILDING
20. PRECAST CONCRETE SPLASH-BLOCKS AT GRADE @ EACH D.S. LOCATION

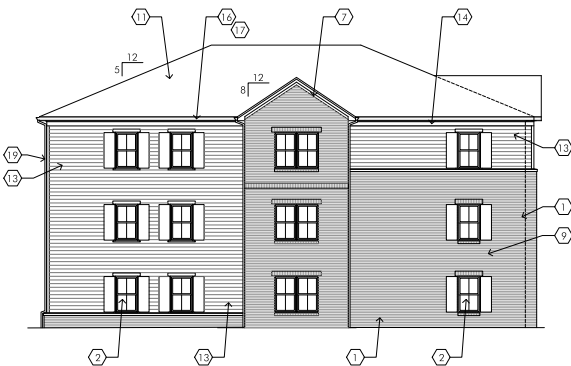

3 BUILDING 'B' - SIDE ELEVATION
1/8" = 1'-0"

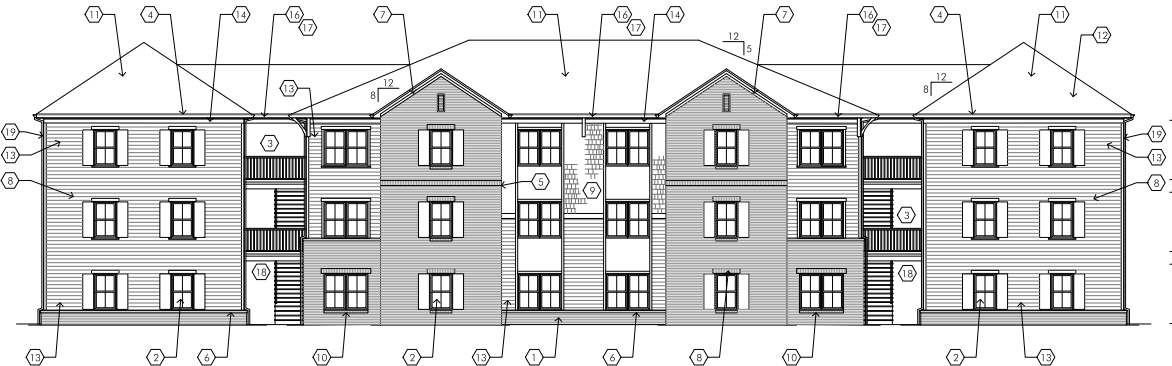

2 BUILDING 'B' - REAR ELEVATION
1/8" = 1'-0"

ADALYNN CROSSING

48-Unit
3-Story Family
Walk-Up
Building

3705
MANSLUCK RD,
LOUISVILLE, KY
40215

OWNER INFORMATION
CONTACT:
COMPANY: Woda Cooper Companies
ADDRESS: 500 S Front St, 10th Fl,
Columbus, OH 43215
O:
M:
E:

DRAWN BY: DBG

DESIGNED BY: DBG

ISSUE NO: 40% SET

SCALE: 1/8" = 1'-0"

DATE: 16 APRIL 2026

SHEET NUMBER

EXTERIOR
ELEVATIONS
BUILDING 'B'

A2.2

PAGE OF