
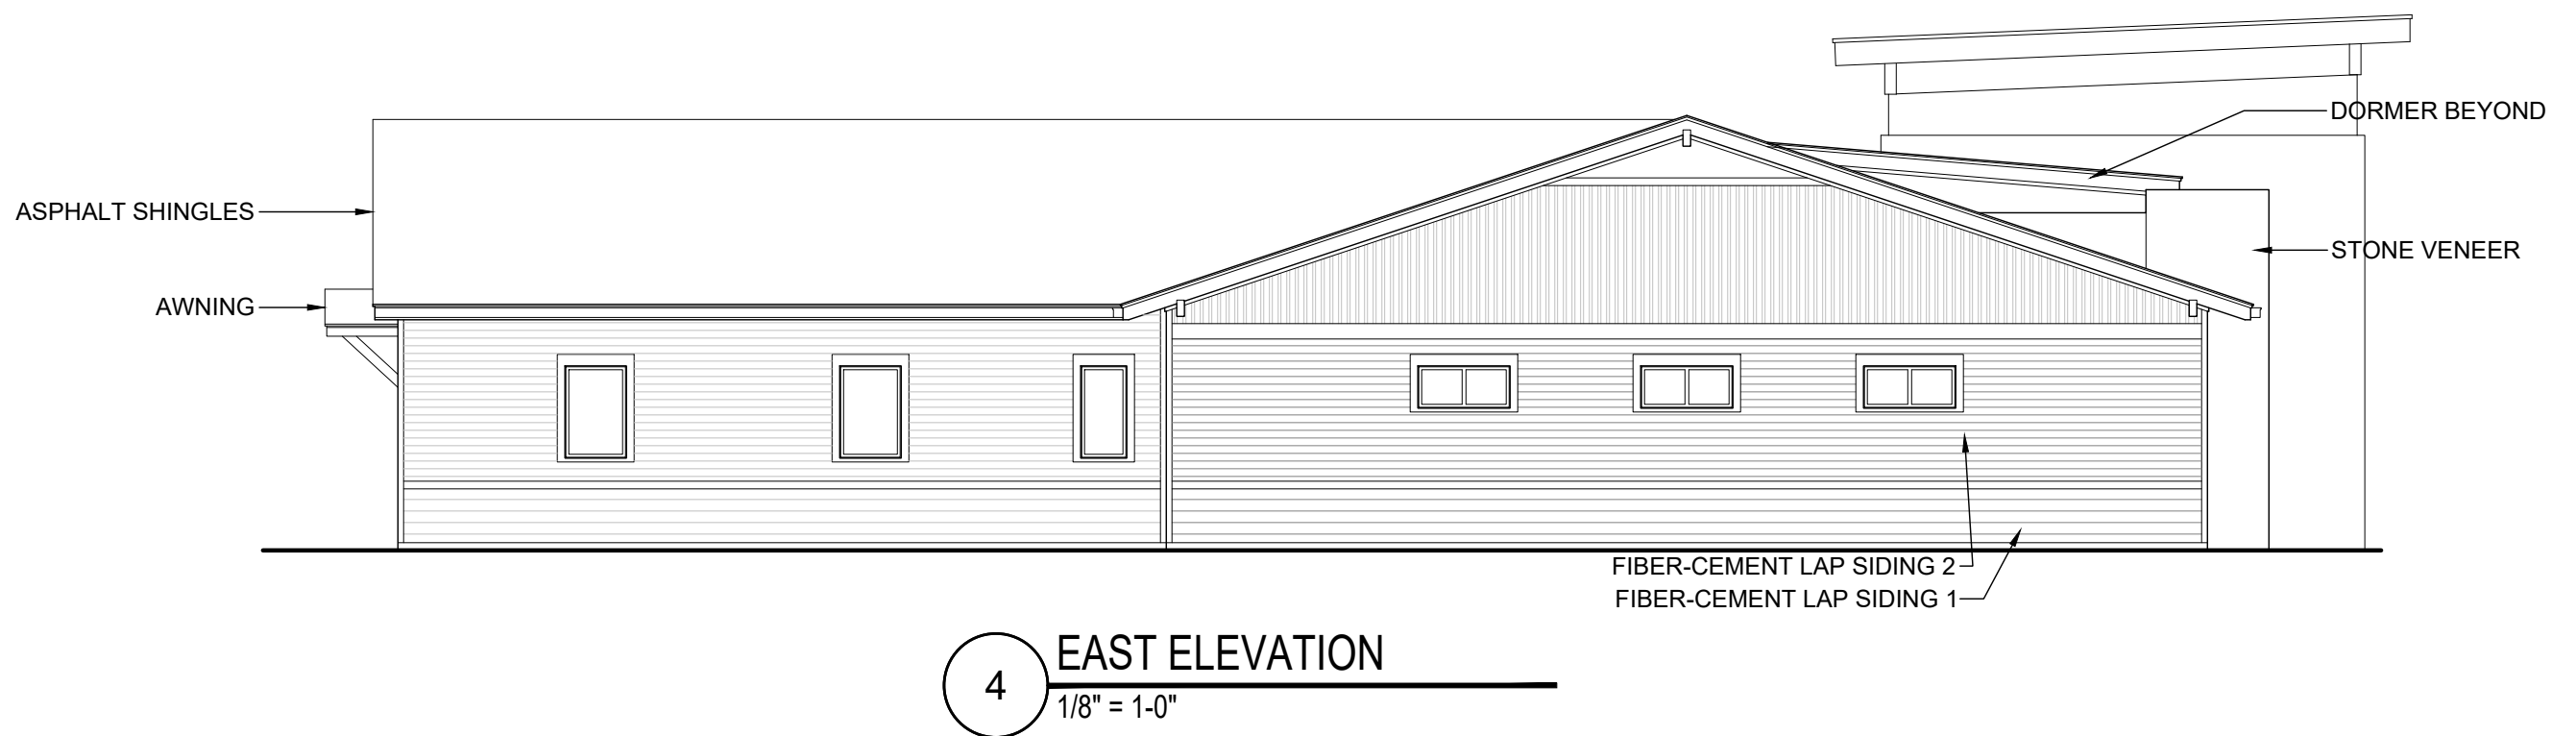
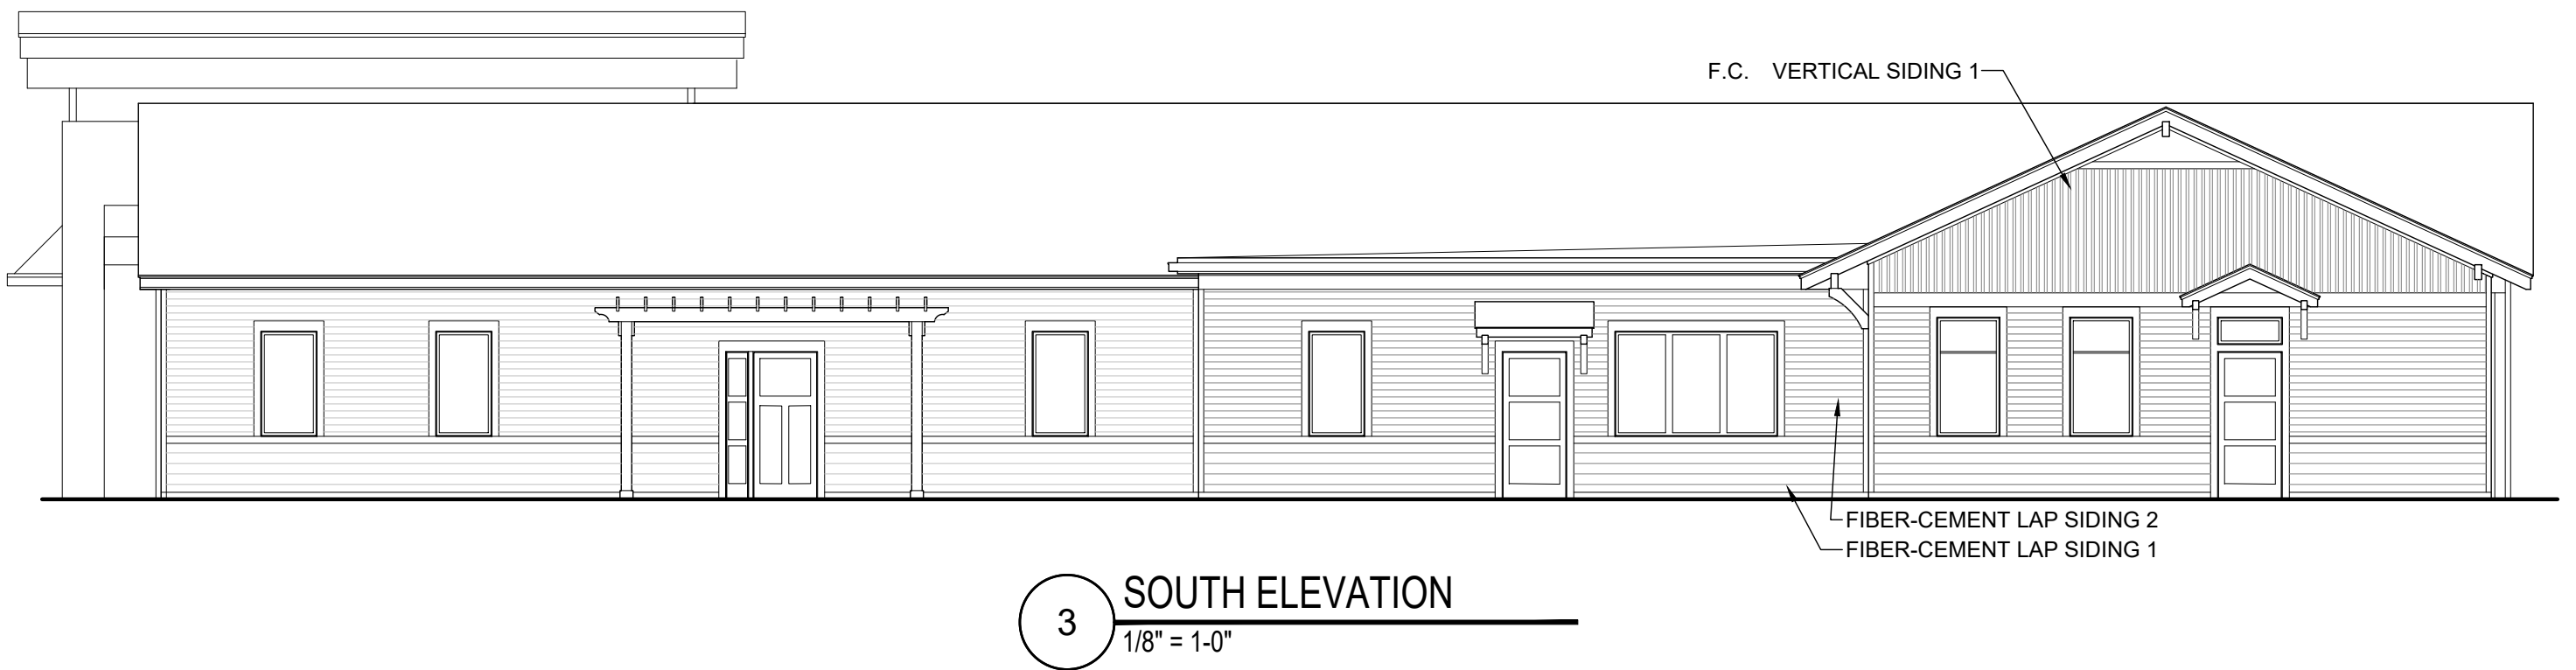


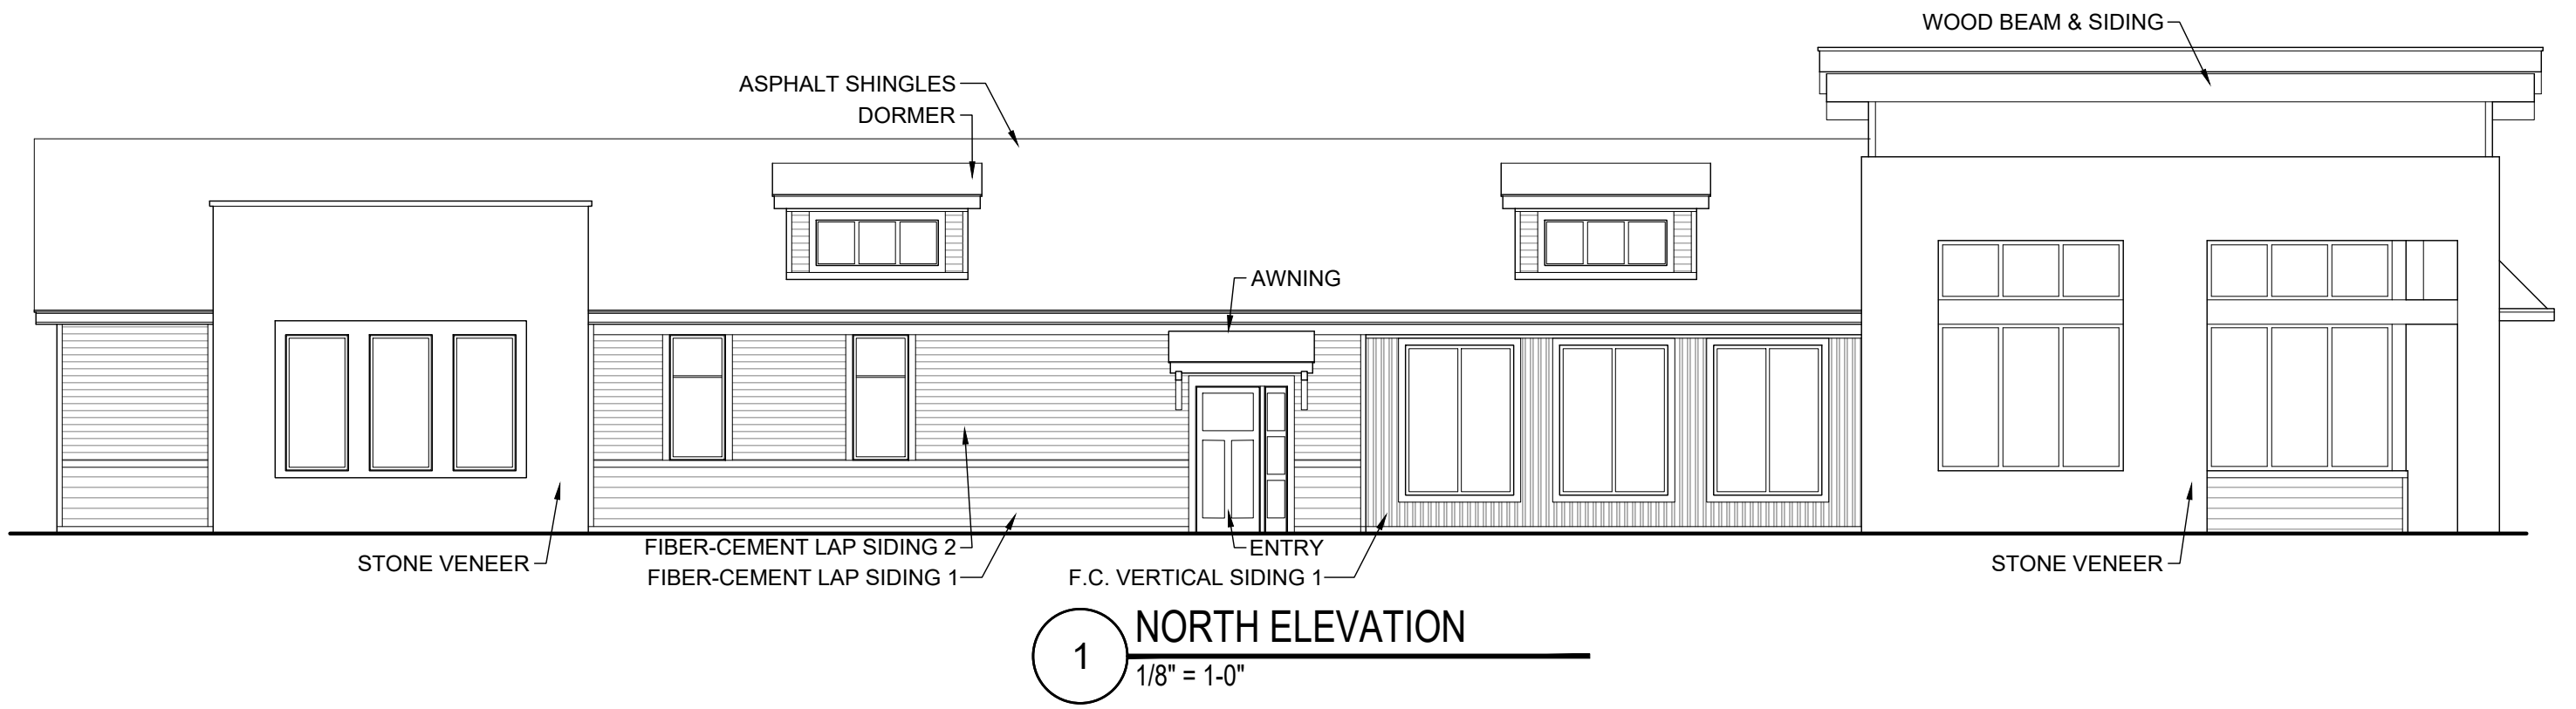

HOPEWELL ANIMAL HOSPITAL VETERINARY CLINIC

12404 & 12406 TAYLORSVILLE ROAD
LOUISVILLE, KENTUCKY 40299

Project number	-
Drawn by	A.N., J.B.
Checked by	J.B., L.P.
Date	9/05/2023

EXTERIOR ELEVATIONS

These drawings are created and developed by A.L. Post, Inc. All ideas, designs and plans indicated or represented by these drawings were created and developed for use in connection with the specified project. None of such ideas, designs or plans shall be used for any purpose whatsoever without the written permission of A.L. Post, Inc.

© A.L. Post, Inc.



A. L. Post, Inc.
11301 Decimal Drive
Louisville, KY 40299
tel. 502.266.5060