


- NOTE
- All walls ① and ② Party walls must have 5/8" fire code detail.
 - Unit #2 has been changed from attic storage to living area.
 - All exterior walls are covered with heavy board siding.

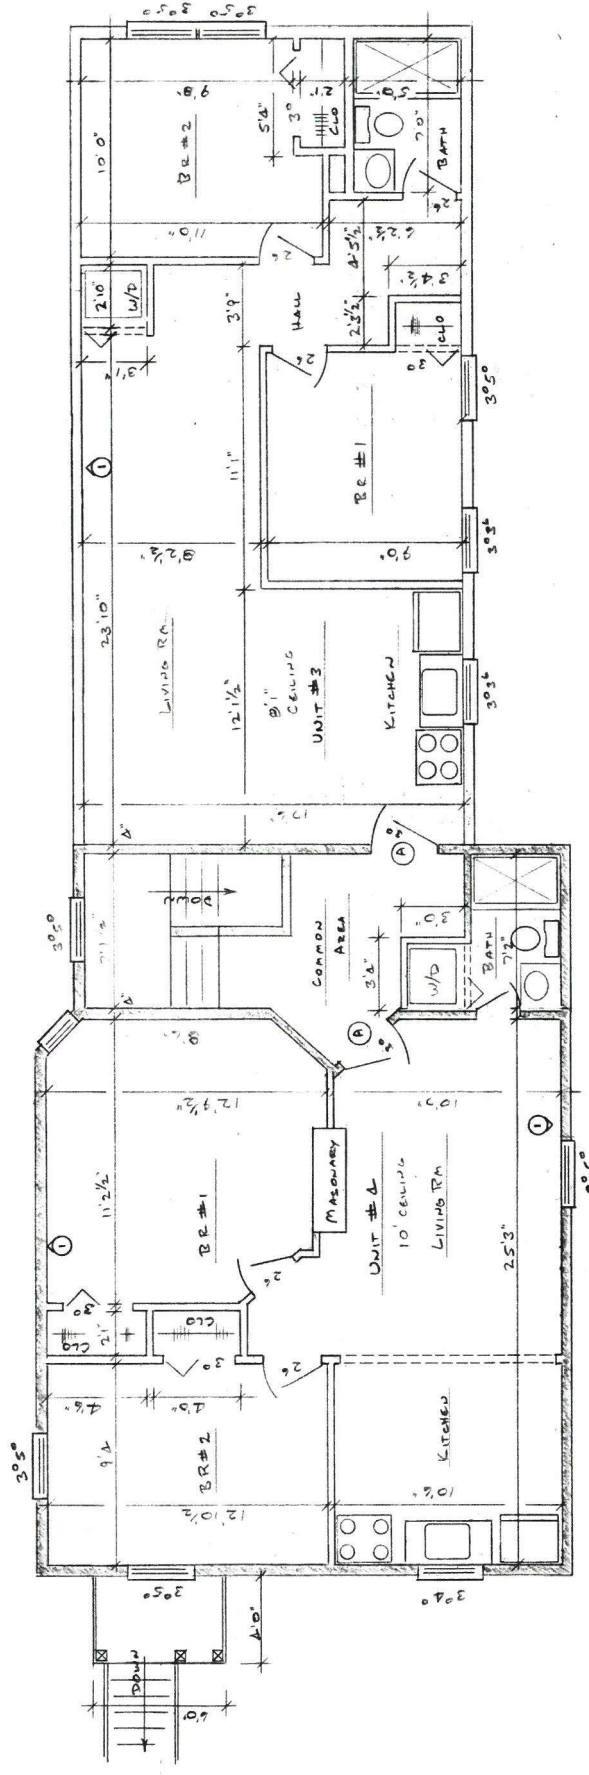

① 30' B 60 Minute
Fire Rated Door
Self Closing

RECEIVED
SEP 18 2023
PLANNING & DESIGN
SERVICES

23-VARIANCE-0133



Wally Leiden 1/12/23

Project	1343 S. Peckham
Title	2nd Floor Plan
Scale	1/8" = 1'-0"
Drawn by	SALEEM
Checked by	SALEEM
Page No.	PAGE 4 of 4