



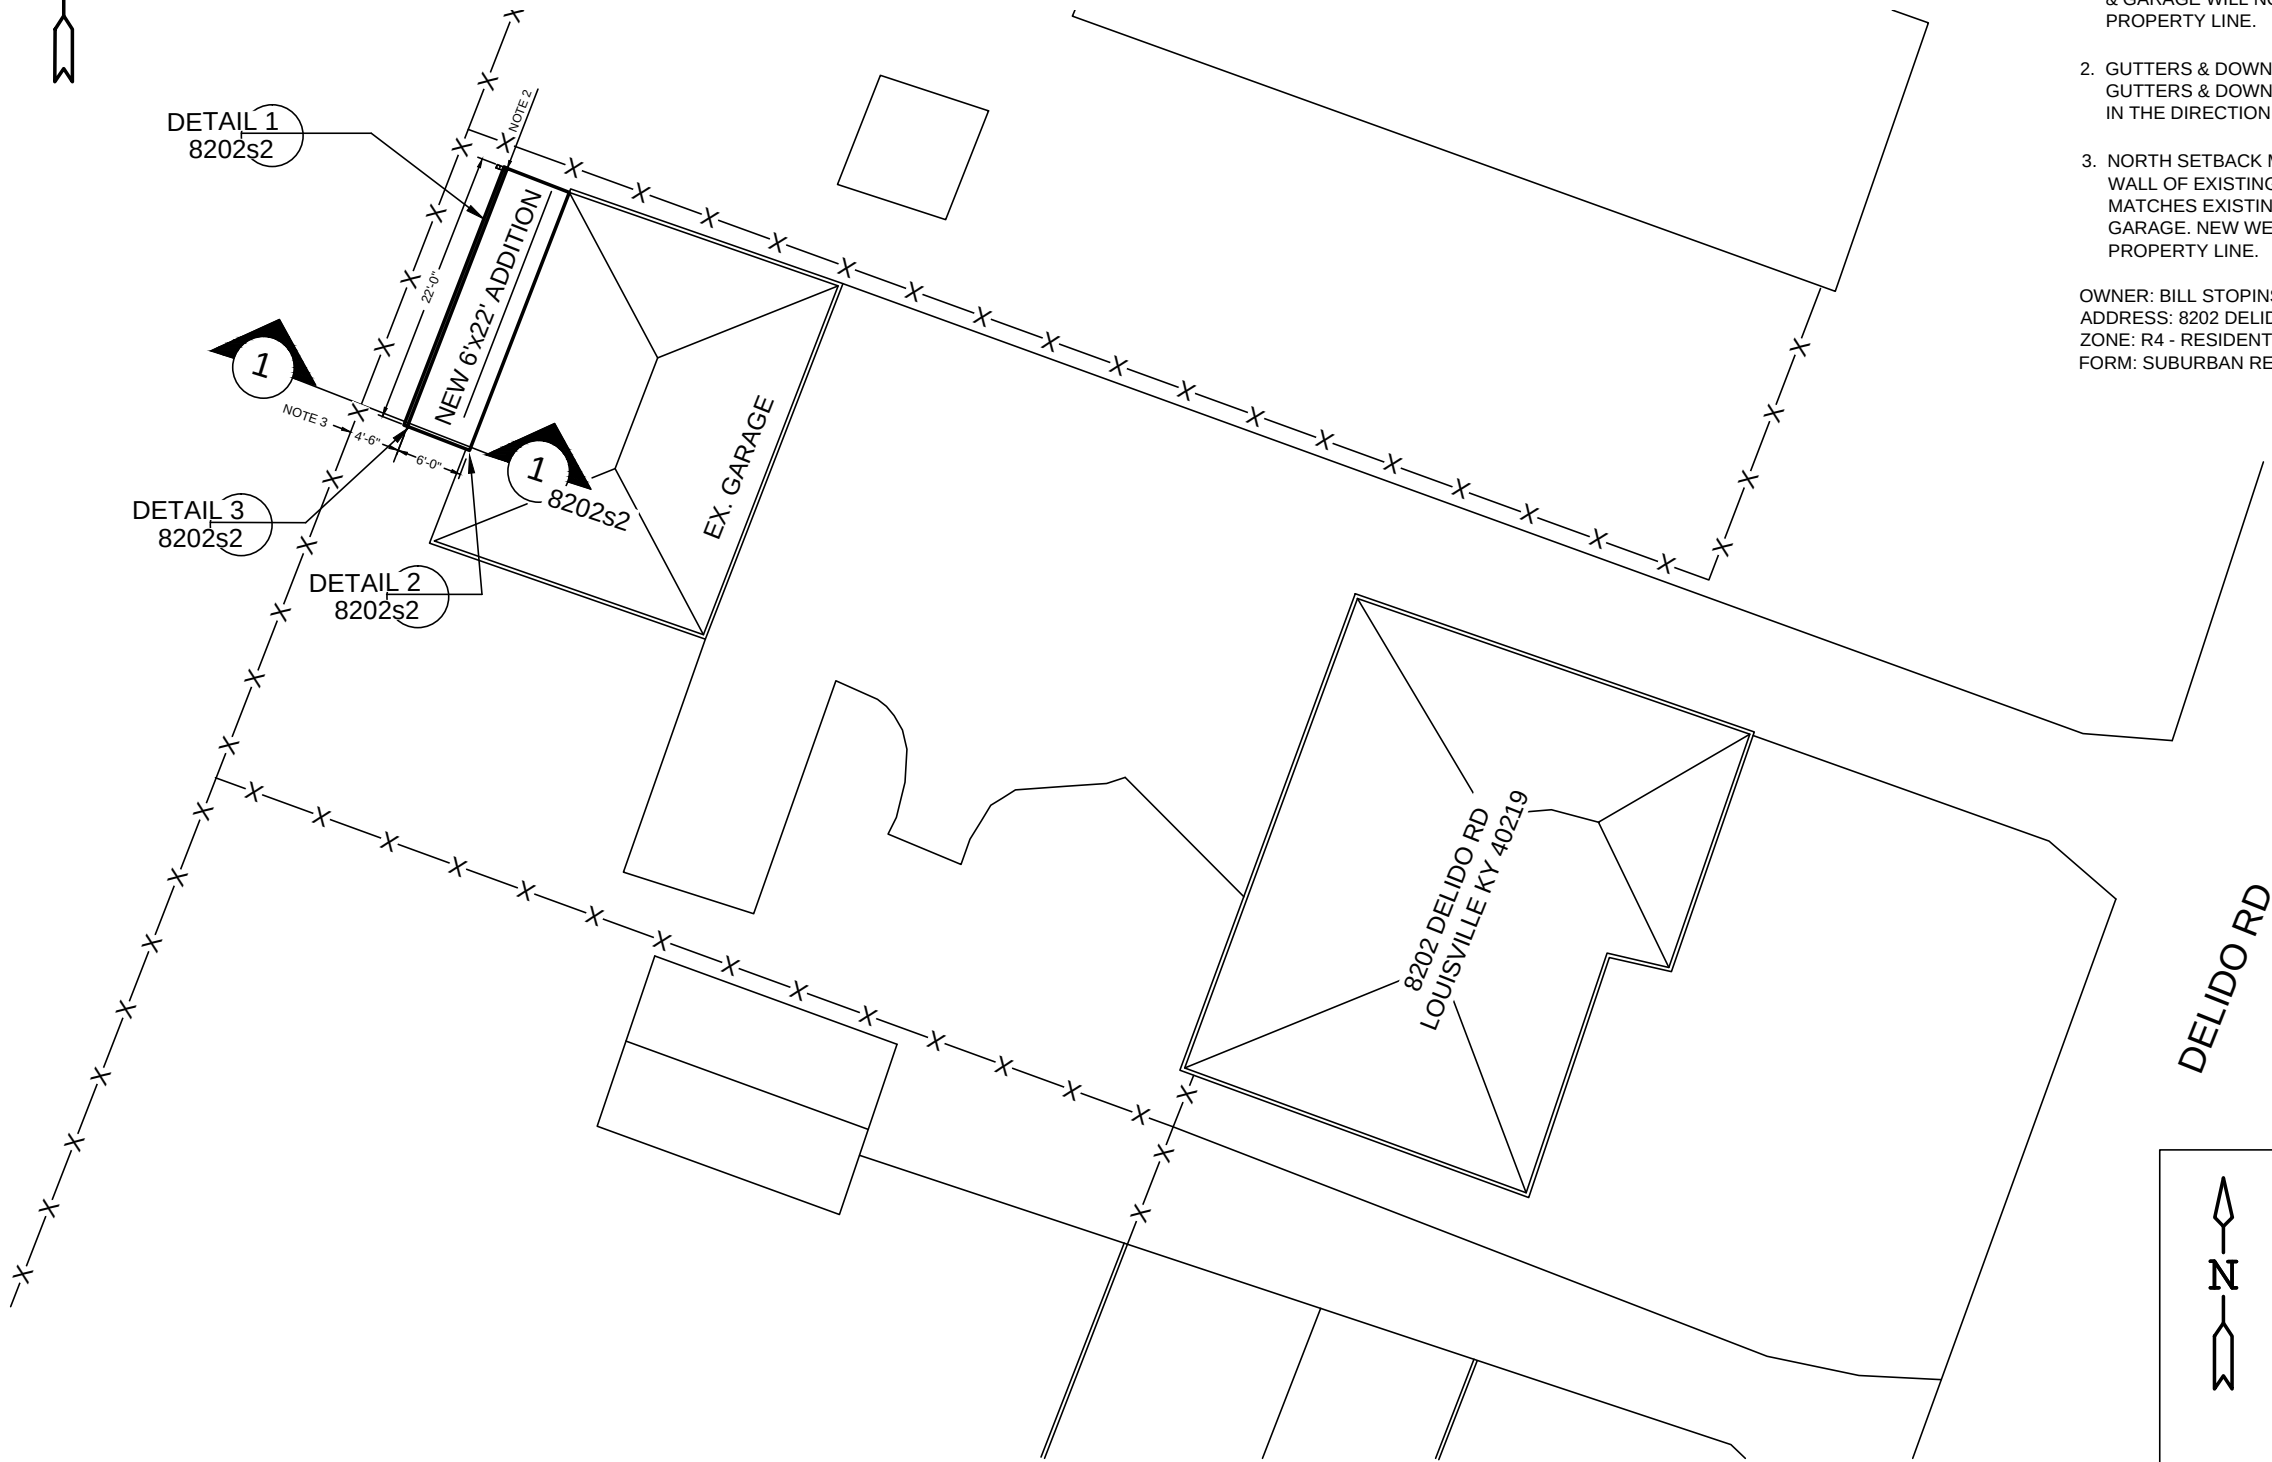

- REFERENCE DRAWINGS:
8202 SHT. 2 PROJECT DETAIL DRAWINGS
- NOTES:
1. ALL DIMENSIONS ARE FOR REFERENCE. NEW CONCRETE & GARAGE WILL NOT EXCEED 4'-6" NEAR THE REAR PROPERTY LINE.
 2. GUTTERS & DOWNSPOUTS TO BE 6" SEAMLESS ALUM. GUTTERS & DOWNSPOUTS TO DIRECT STORM WATER IN THE DIRECTION OF THE EXISTING DESIGN.
 3. NORTH SETBACK MATCHES EXISTING NORTH WALL OF EXISTING GARAGE. SOUTH SETBACK MATCHES EXISTING SOUTH WALL OF EXISTING GARAGE. NEW WEST SETBACK 4'-6" FROM NEAREST PROPERTY LINE.
- OWNER: BILL STOPINSKI
ADDRESS: 8202 DELIDO RD
ZONE: R4 - RESIDENTIAL
FORM: SUBURBAN RESIDENTIAL

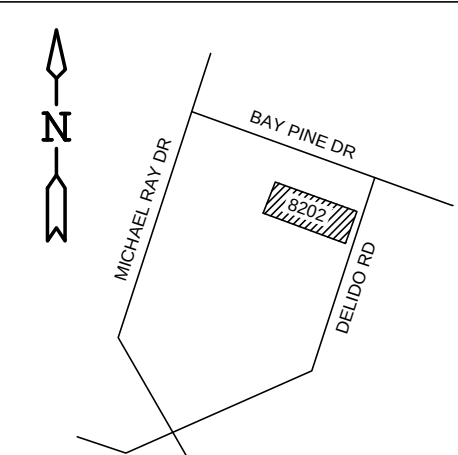

SITE PLAN
SCALE: 1/16"=1'-0"

VICINITY MAP
SCALE: NTS

SITE PLAN
BILL STOPINSKI - GARAGE ADDITION
8202 DELIDO RD
LOUISVILLE, KY 40219

KCGI
KILLIAN'S CONTRACTING GROUP INC.
502-644-1282
6211 OUTER LOOP
LOUISVILLE, KY 40219



ISSUE FOR PERMIT
04/27/26 - TK