

NORTH ELEVATION

SCALE: 1/8" = 1'-0"




WEST ELEVATION

SCALE: 1/8" = 1'-0"


NEXT LEVEL RANGES
Blankenbaker Parkway

3-24-2023
DONHOFF KARGL NALL ARCHITECTS
COPYRIGHT 2017

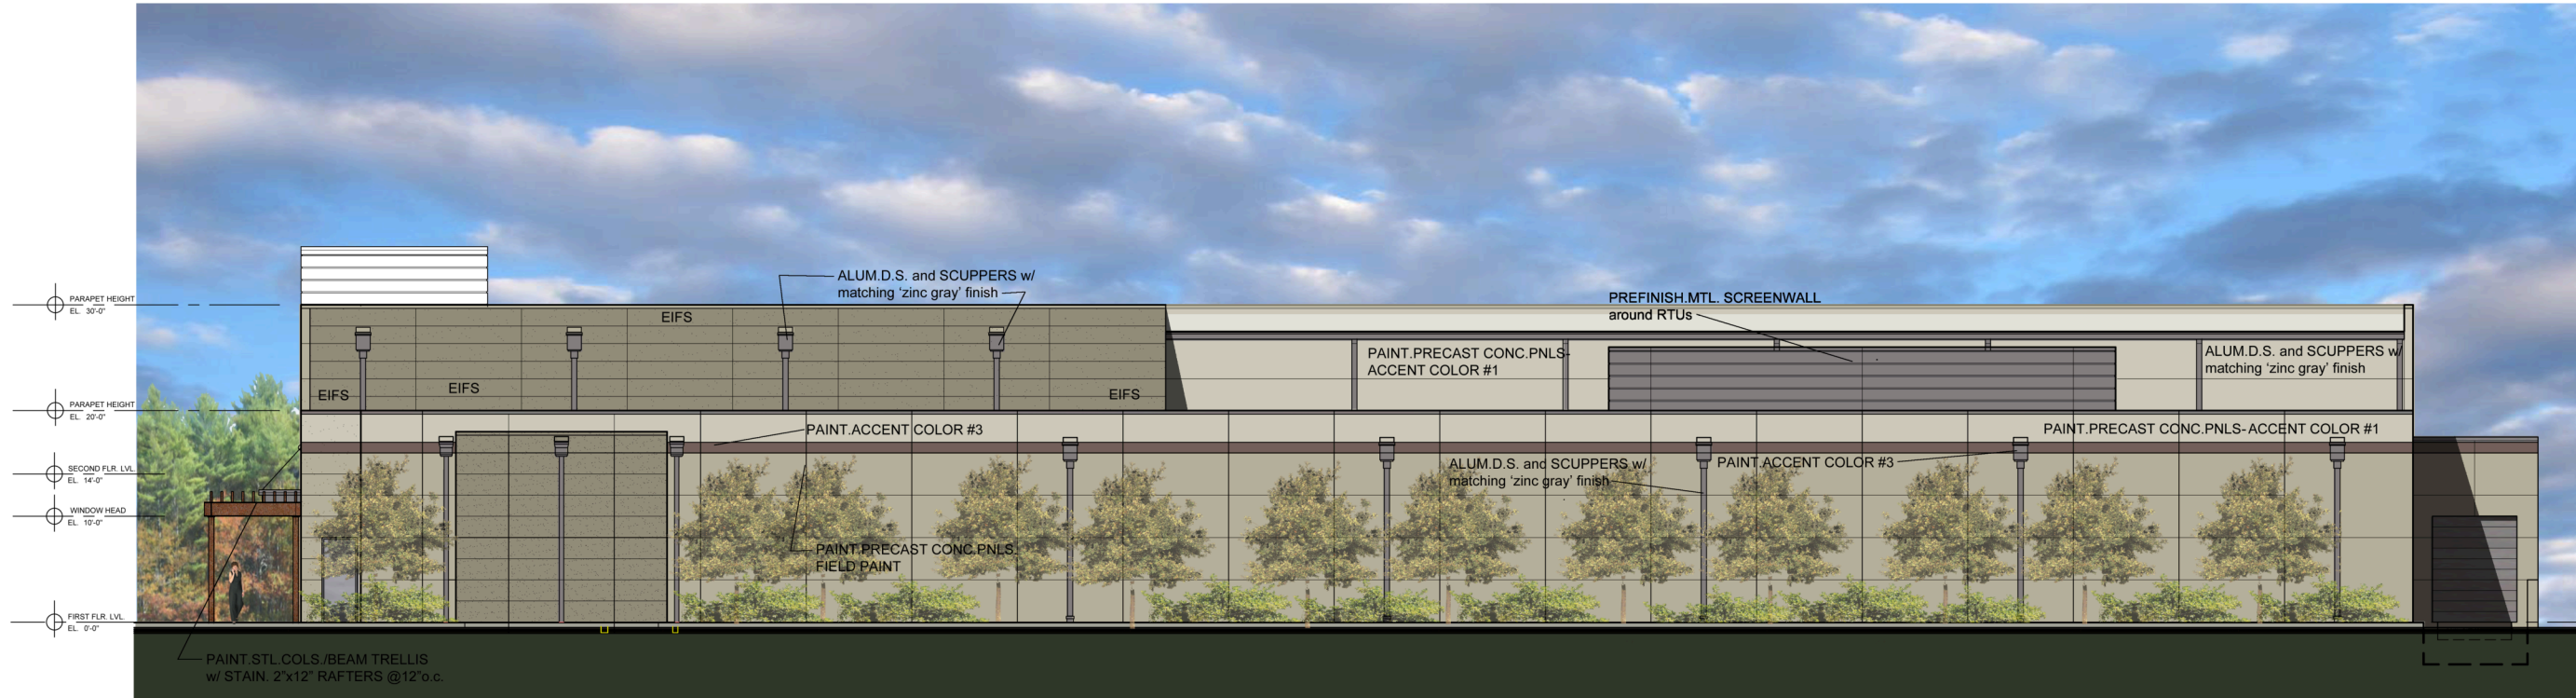

SOUTH ELEVATION

SCALE: 1/8" = 1'-0"

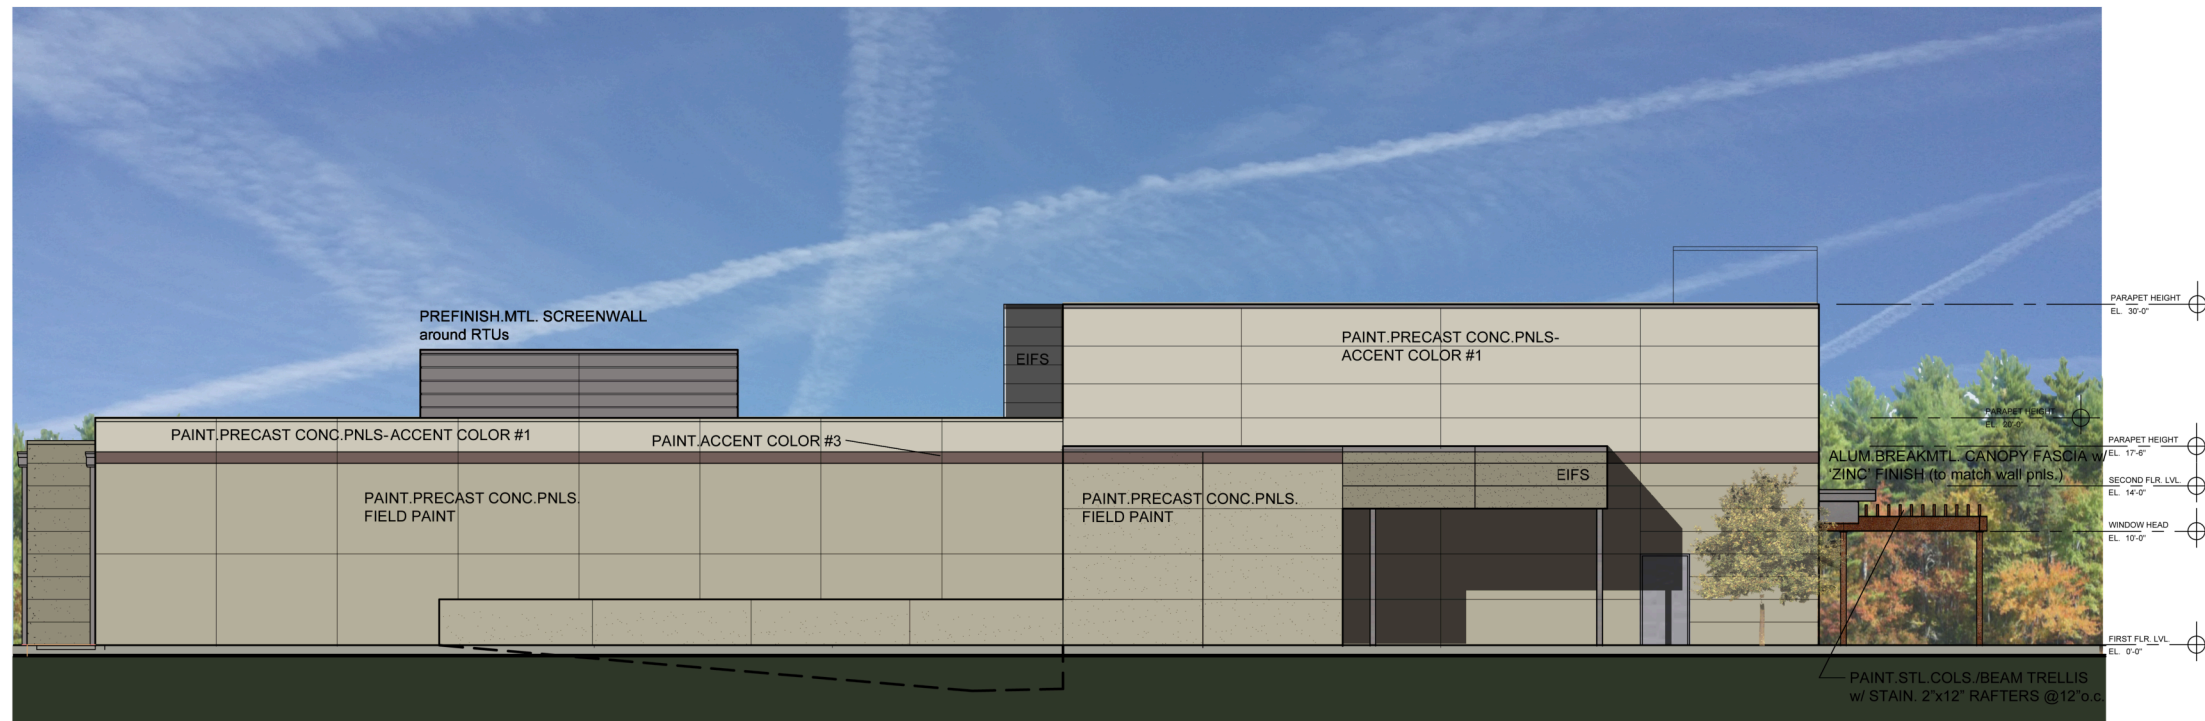


EAST ELEVATION

SCALE: 1/8" = 1'-0"

NEXT LEVEL RANGES
Blankenbaker Parkway


3-24-2023
DONHOFF KARGL NALL ARCHITECTS
COPYRIGHT 2017

22-DDP-0109

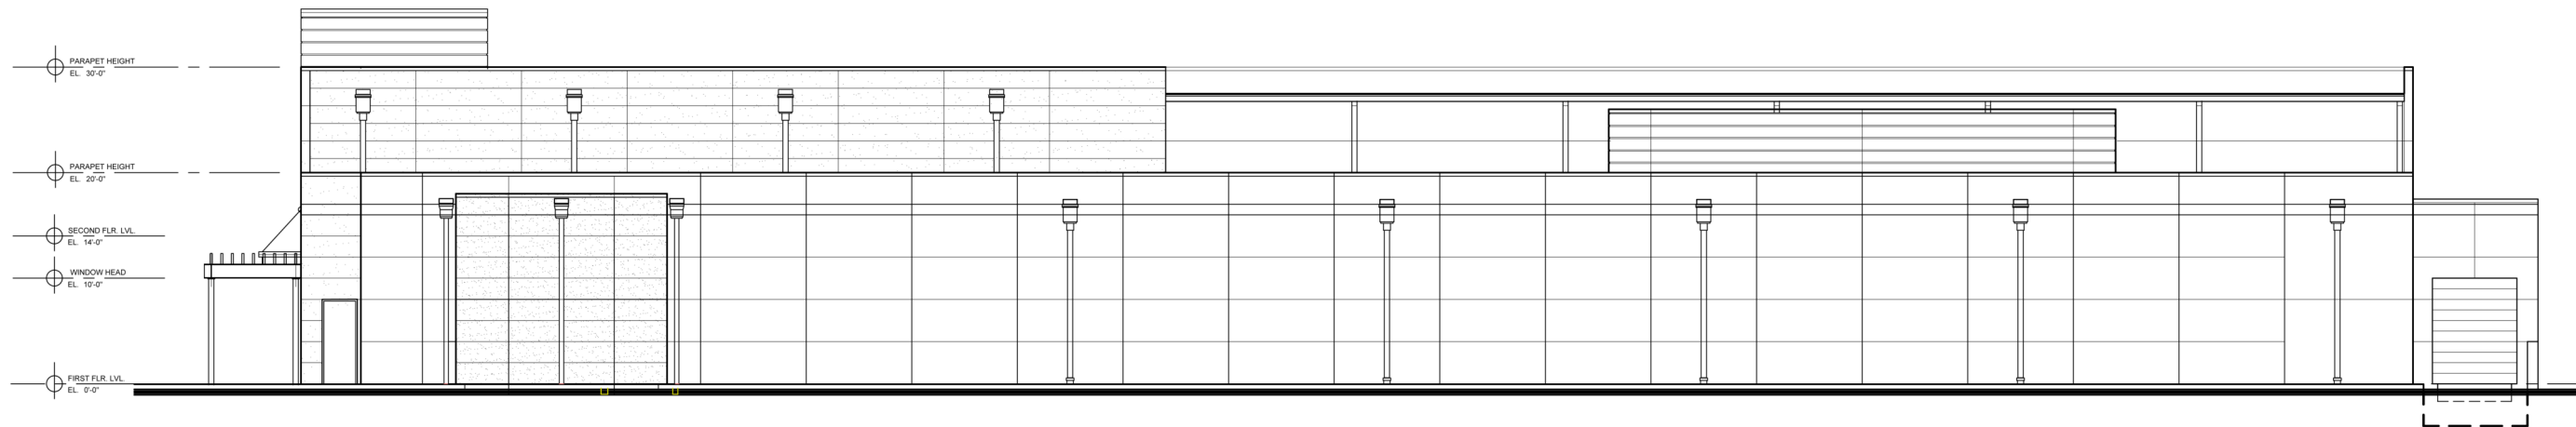

SOUTH ELEVATION

SCALE: 1/8" = 1'-0"

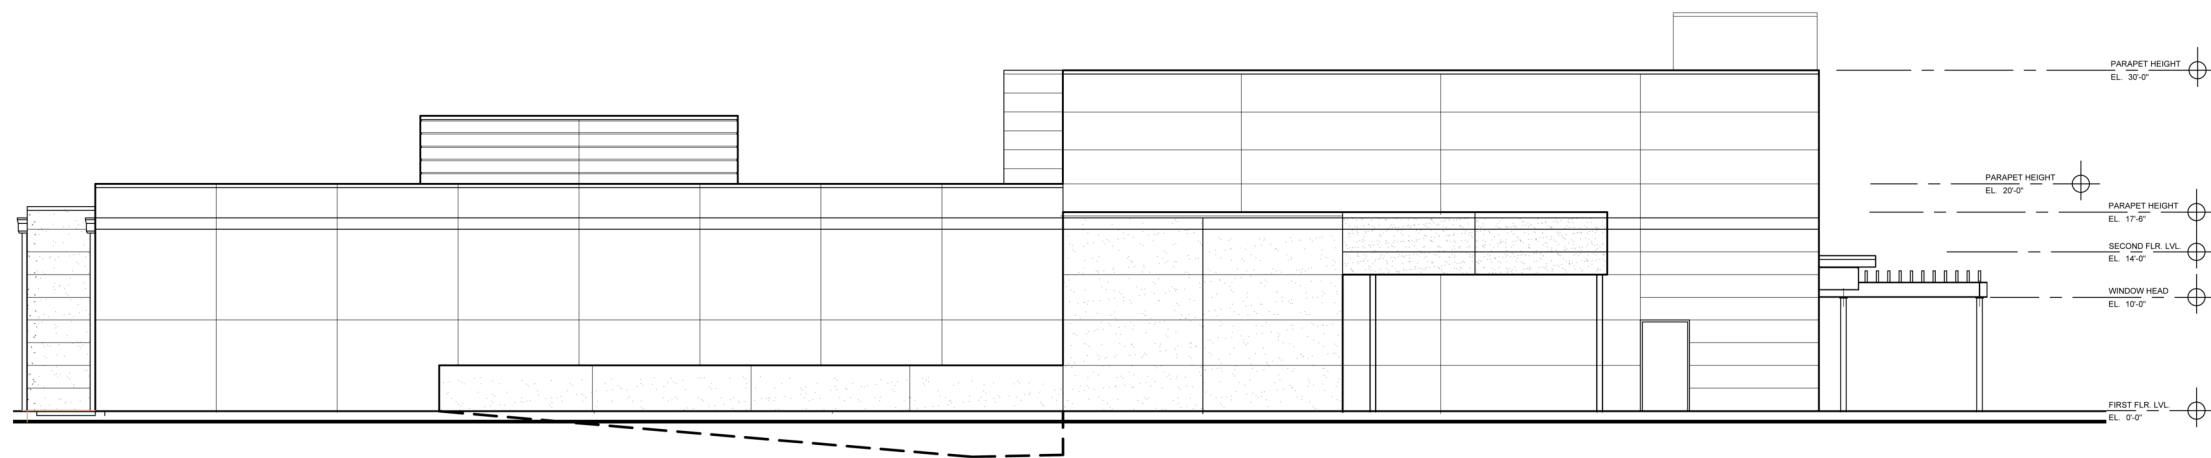

EAST ELEVATION

SCALE: 1/8" = 1'-0"

NEXT LEVEL RANGES
Blankenbaker Parkway

3-24-2023
DONHOFF KARGL NALL ARCHITECTS
COPYRIGHT 2017