


RECEIVED
APR 10 20
PLANNING &
DESIGN SERVICES

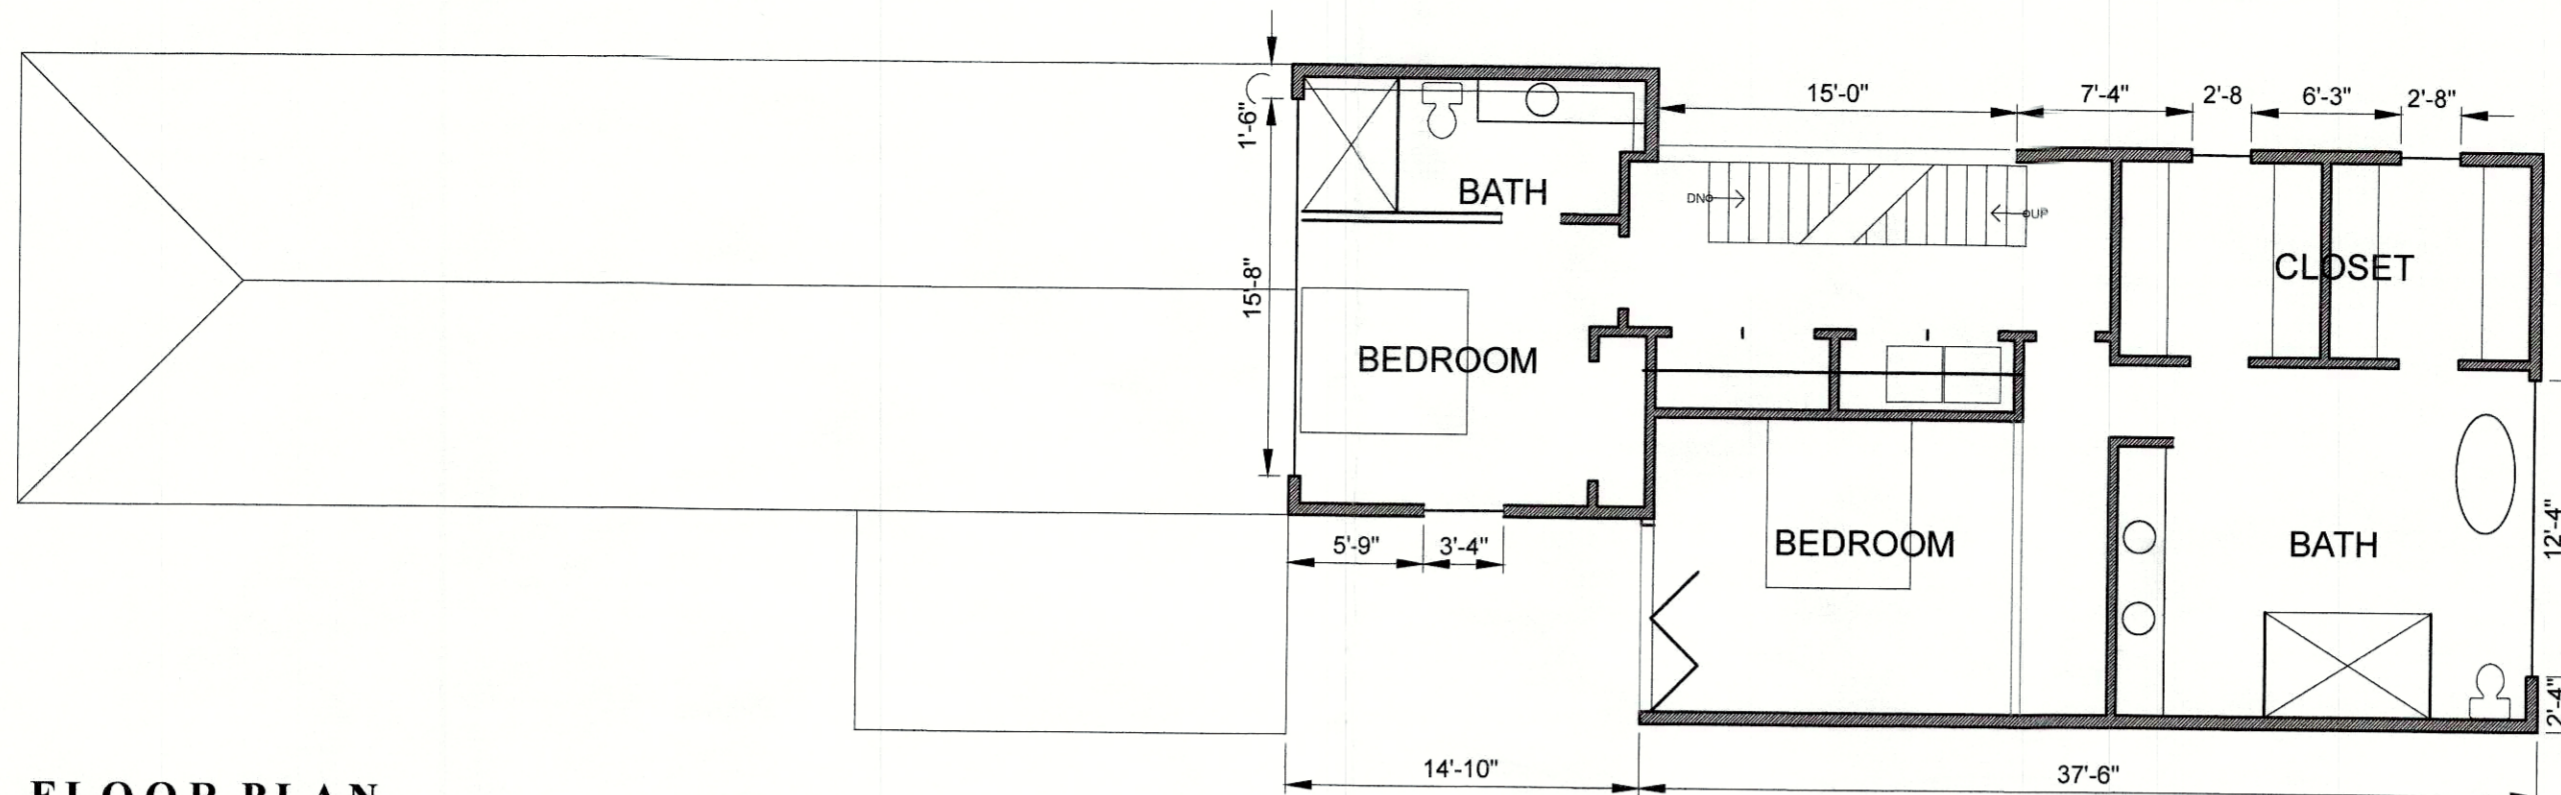

SECOND FLOOR PLAN

SCALE: 1/8" = 1'-0"



FRANKLIN STREET
60'-0" R.O.W.

FLOOD WALL

ALLEY

HOWE RESIDENCE
RENOVATION & ADDITION
911 FRANKLIN STREET LOUISVILLE KENTUCKY 40206


REVISIONS

DATE

06 APRIL 2023

SHEET

1 OF 1

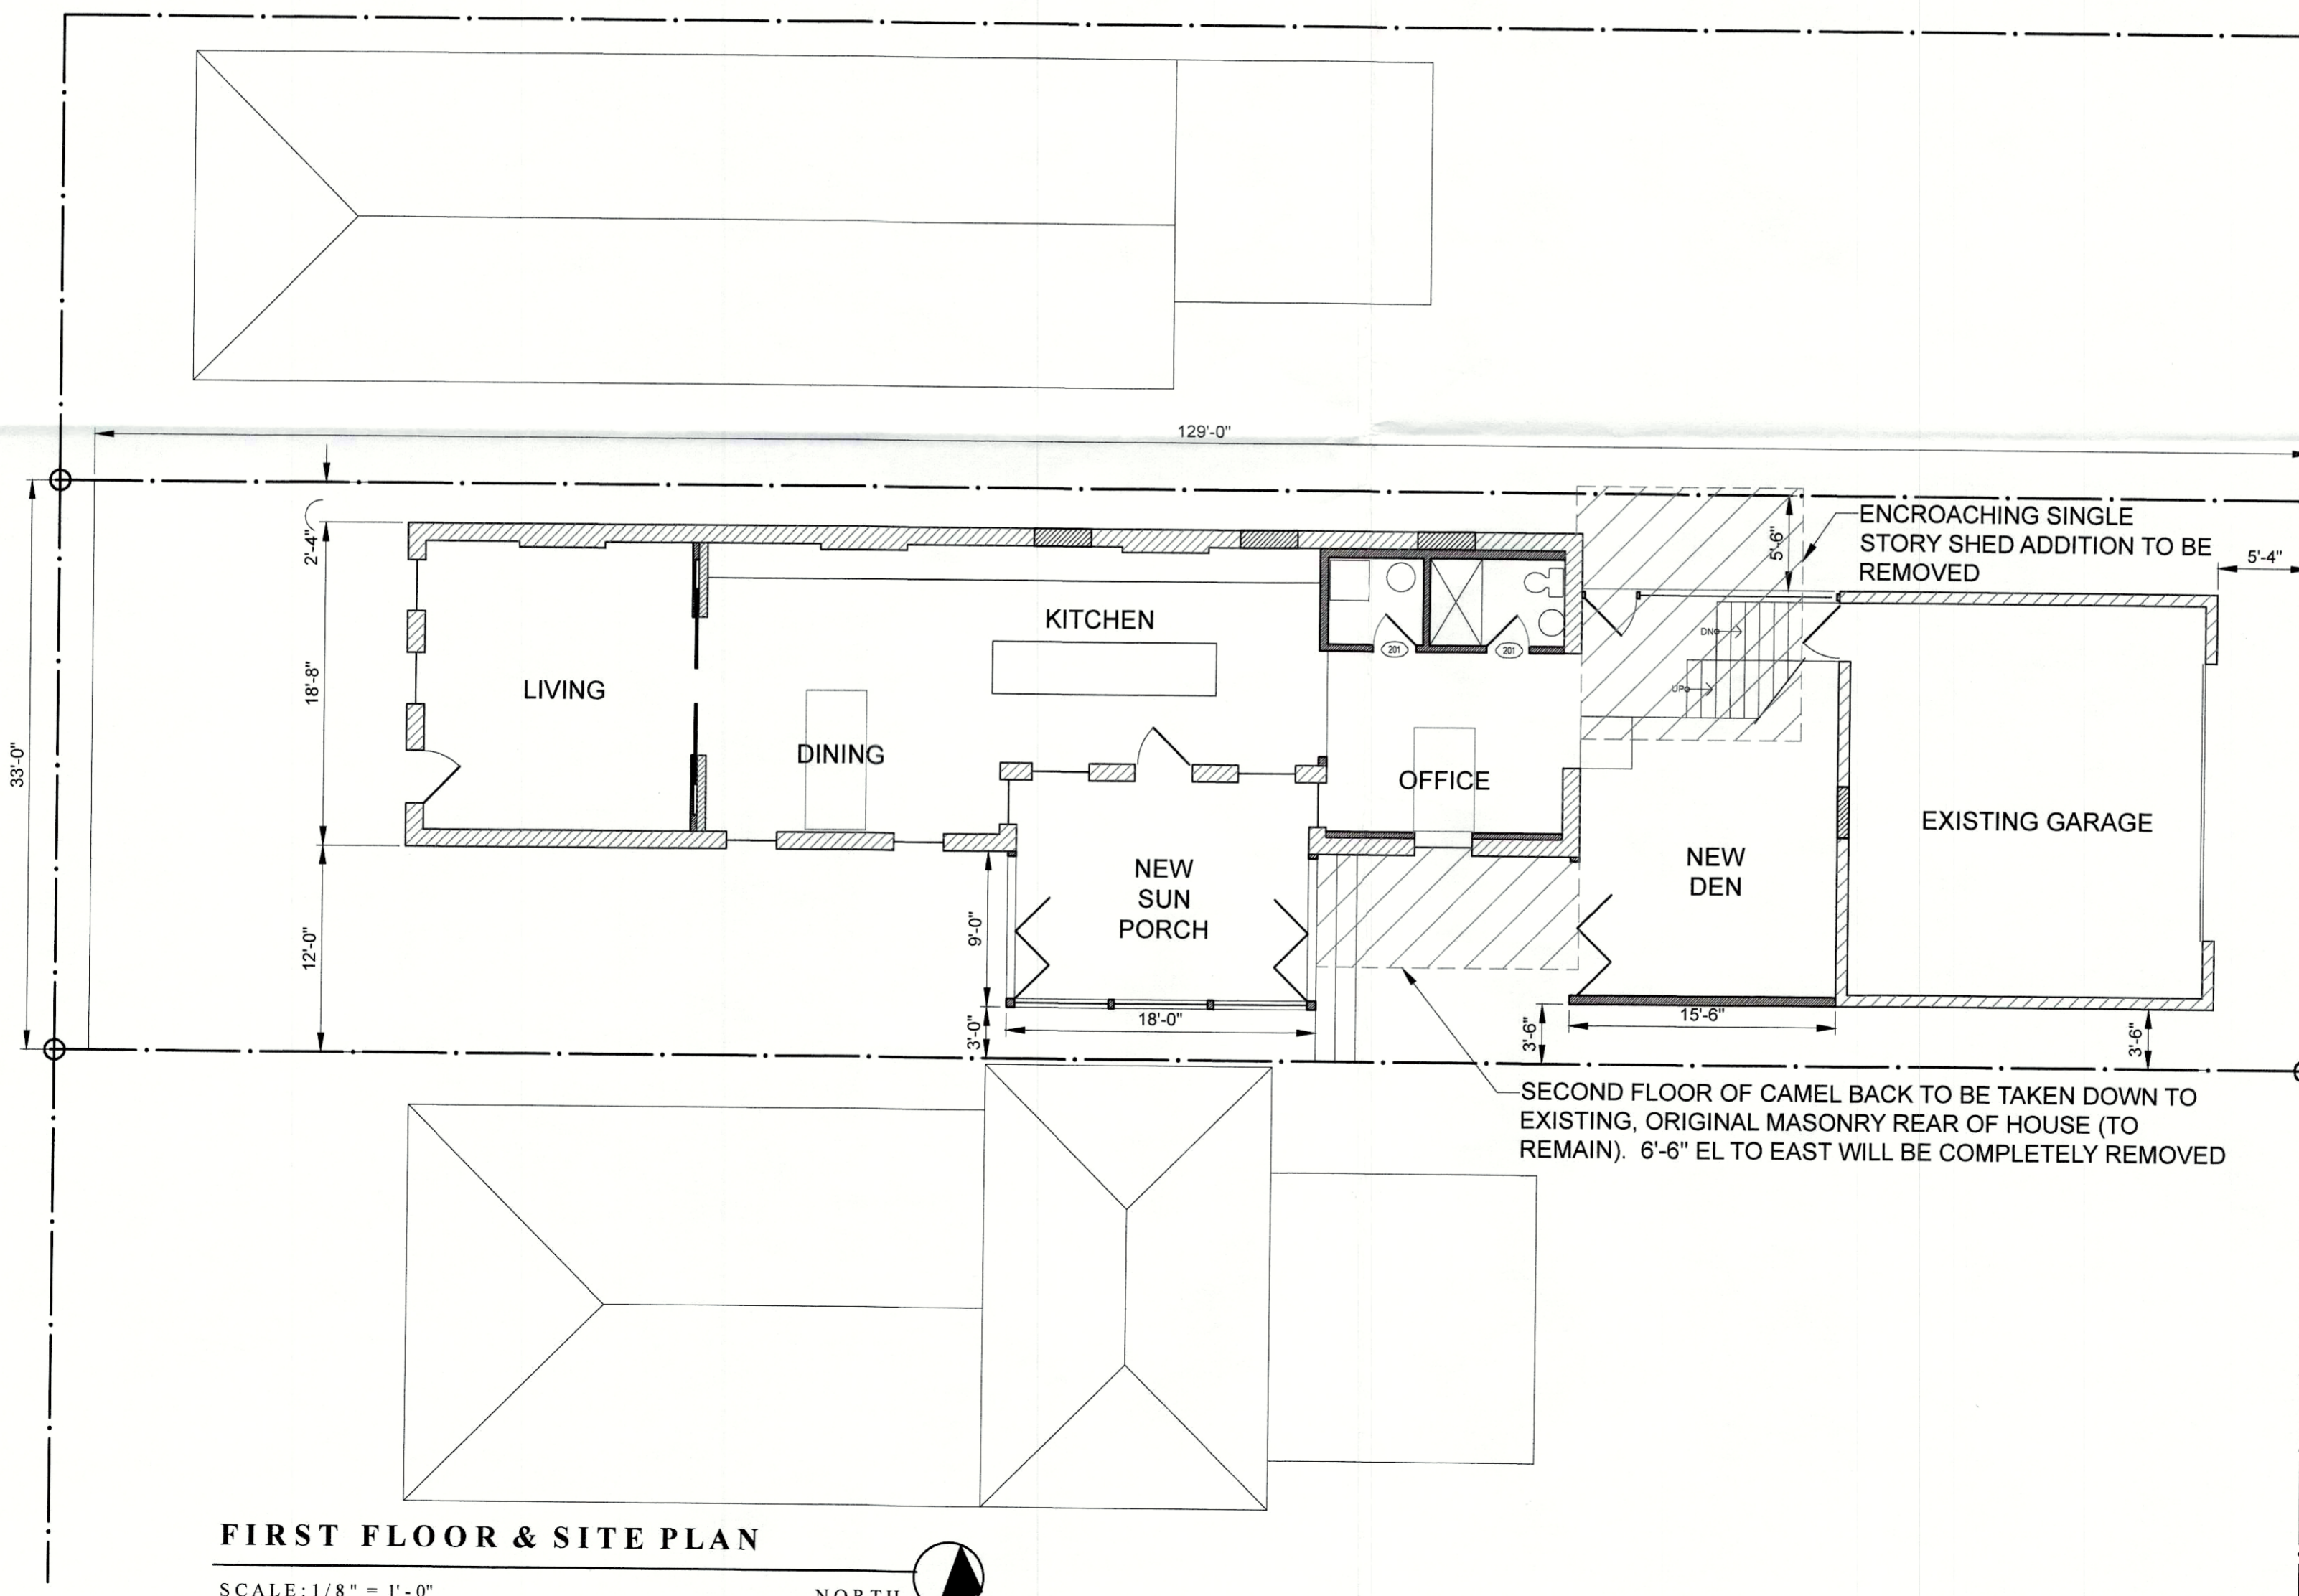

FIRST FLOOR & SITE PLAN

SCALE: 1/8" = 1'-0"



23-COA-087