
15' Alley Record Source Unknown

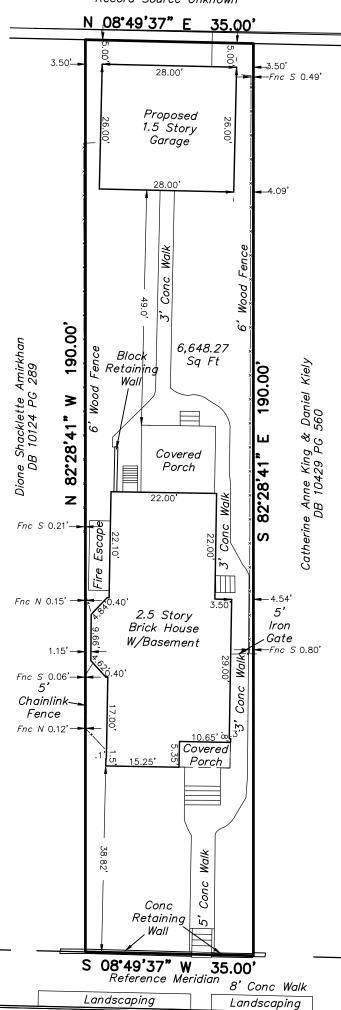

S 2nd St - 60' R/W Record Source Unknown



Location Map



KY GRID NORTH & BEARING DATUM

The basis of bearings for this plat, is based on G.P.S. observations taken along a random traverse line on 08/29/2022. Kentucky State Plane Coordinates NAD83, Kentucky North Zone.

FLOOD NOTE

Flood Plain Determination is restricted to a review of the Flood Insurance Rate Maps latest revisions and shall not be construed as a confirmation or denial of flooding potential. The property shown hereon is NOT located within a 100 year flood zone as indicated by F.E.M.A. Map No. 21111C0041 F dated February 26, 2021.

GRAPHIC SCALE IN FEET

20 40 60

SITE PLAN FOR KEVIN MICHAEL & MARY C UHLS Address: 1330 S 2nd ST, Louisville, KY 40208-2304 D.B. 12415, Pg. 115 Parcel ID 032E00820000

DRAWN BY: DMF DATE:09/22/2022 SCALE: 1"= 20' FIELD SURVEY DATE: 08/29/2022 BY: AS/JS

CARDINAL SURVEYING

9009 PRESTON HWY. LOUISVILLE, KY 40219 Phone (502) 966-3446 www.cardinalsurveyingservices.com