












P:\2020 Projects\20-040-EchoTrail School\Figures\RW-20-040-SitePlan, Site Plan, Eric Bowman, 7/15/2020 8:37 AM


**LEGEND**

-  PROJECT BOUNDARY
-  OFFSITE JURISDICTIONAL PERENNIAL STREAM
-  JURISDICTIONAL INTERMITTENT STREAM
-  PROPOSED JURISDICTIONAL INTERMITTENT STREAM IMPACT (220 FEET)
-  OFFSITE JURISDICTIONAL INTERMITTENT STREAM
-  NON-JURISDICTIONAL EPHEMERAL STREAM
-  PROPOSED NON-JURISDICTIONAL EPHEMERAL STREAM IMPACT (70 FEET)
-  OFFSITE NON-JURISDICTIONAL EPHEMERAL STREAM
-  NON-JURISDICTIONAL EMERGENT WETLAND
-  PROPOSED NON-JURISDICTIONAL WETLAND IMPACT (0.18 ACRE)

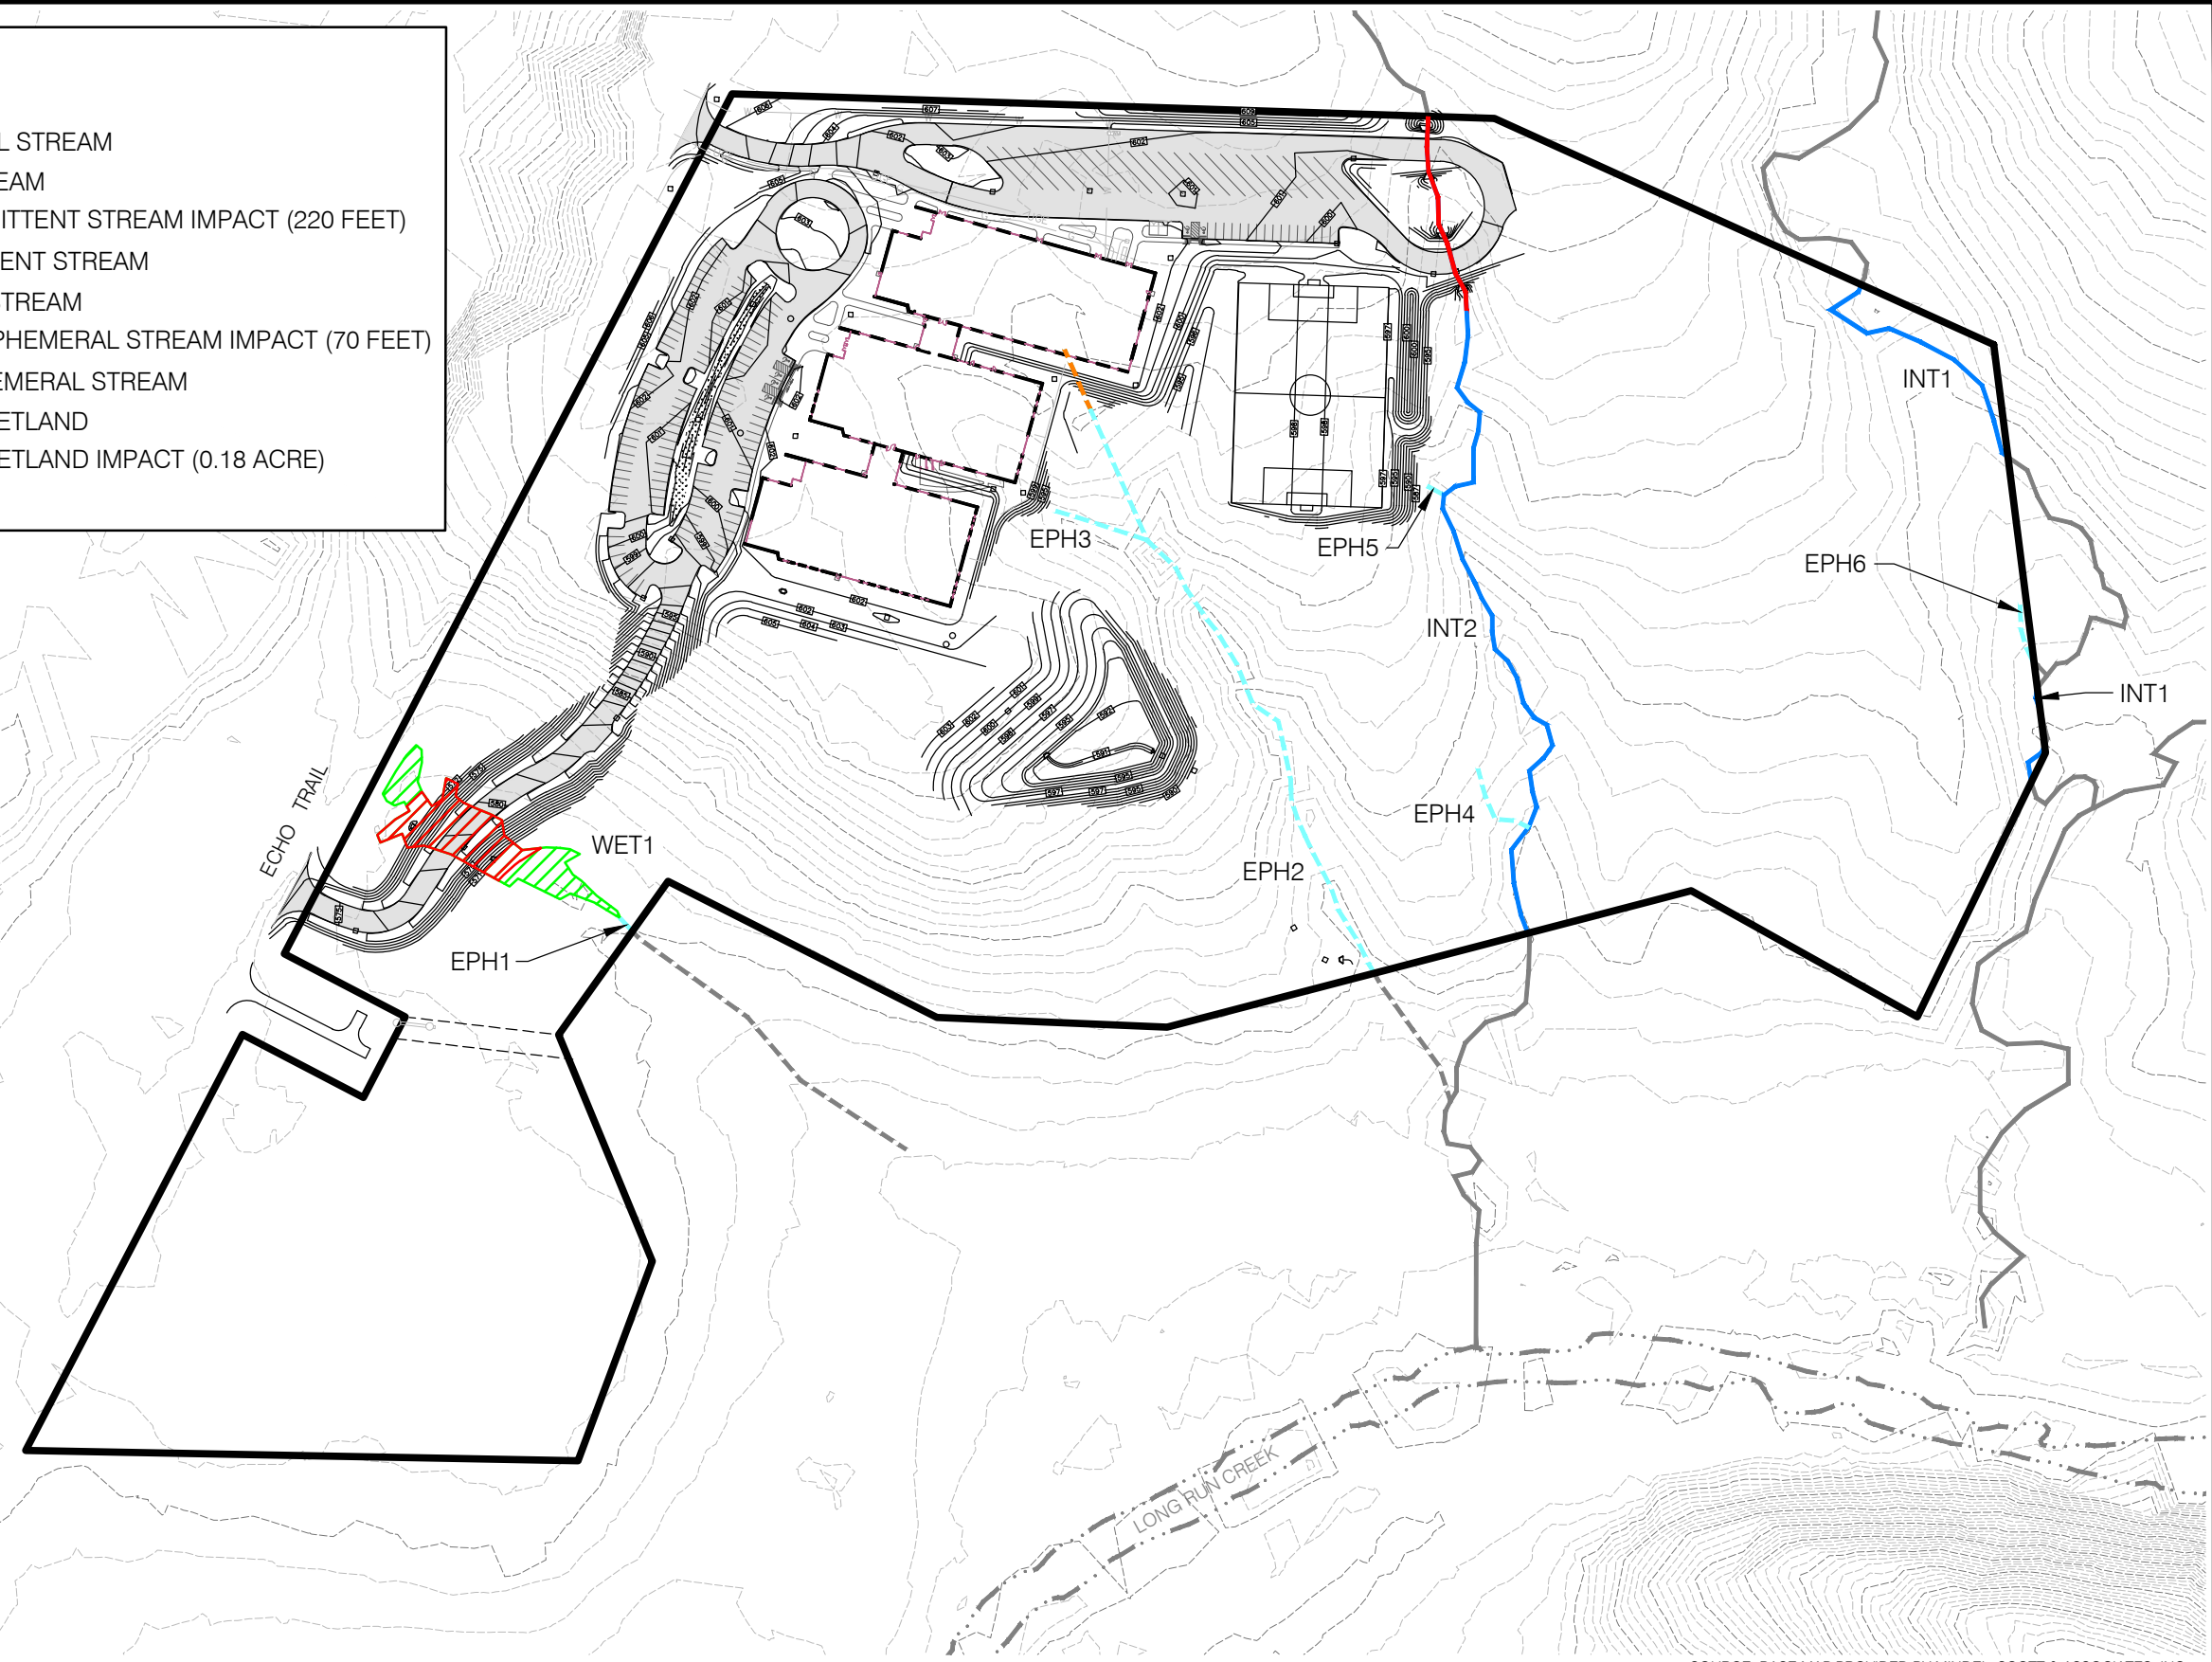

SOURCE: BASE MAP PROVIDED BY MINDEL, SCOTT & ASSOCIATES, INC.

NOTE: JURISDICTIONAL WATER/WETLAND BOUNDARIES WERE DELINEATED AND SURVEYED USING GLOBAL POSITIONING SYSTEM EQUIPMENT BY REDWING WETLAND SCIENTISTS ON AUGUST 23-25, 2016 AND MARCH 24, 2020. THESE BOUNDARIES HAVE NOT BEEN VERIFIED BY THE U.S. ARMY CORPS OF ENGINEERS. USE OF THIS MAP IS FOR PRELIMINARY PLANNING PURPOSES ONLY.

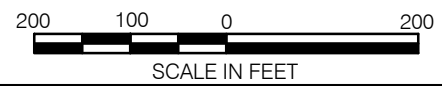

ECHO TRAIL SCHOOL SITE  
JEFFERSON COUNTY, KENTUCKY

REVISED DATE: 07-15-20      DRAWN BY: EDB



SITE DEVELOPMENT  
PLAN

FIGURE 4