

A3 Project/Retail ID



NOTES

1. Side A: Painted aluminum ; paint exterior faces (PTG-4 Pantone 414U) - TBD
2. Side B: Painted aluminum ; paint exterior faces (Satin Gold/Sherry Gold) - TBD
3. Rabbit: Electro-cut Vinyl Graphics (Exterior Grade) (PTG-10 Dark Bronze CMYK 0,15,40,95) adhered to surface of side B.
4. Letter (Geogrotesque Cond): Electro-cut Vinyl Graphics (PTG-12 Pantone 179-15 U) - TBD adhered to surface of side A.
5. No exposed fasteners on sign faces

1 A3 UNFOLDED ELEVATION
scale: 1/4" = 1'-0"

603.64

A3 Project/Retail ID - for reference only

Sign 1

RECEIVED

JAN 19 2018
PLANNING &
DESIGN SERVICES



A3 Project/Retail ID

Sign 1


RECEIVED

JAN 19 2018

PLANNING & DESIGN SERVICES



Reference Images

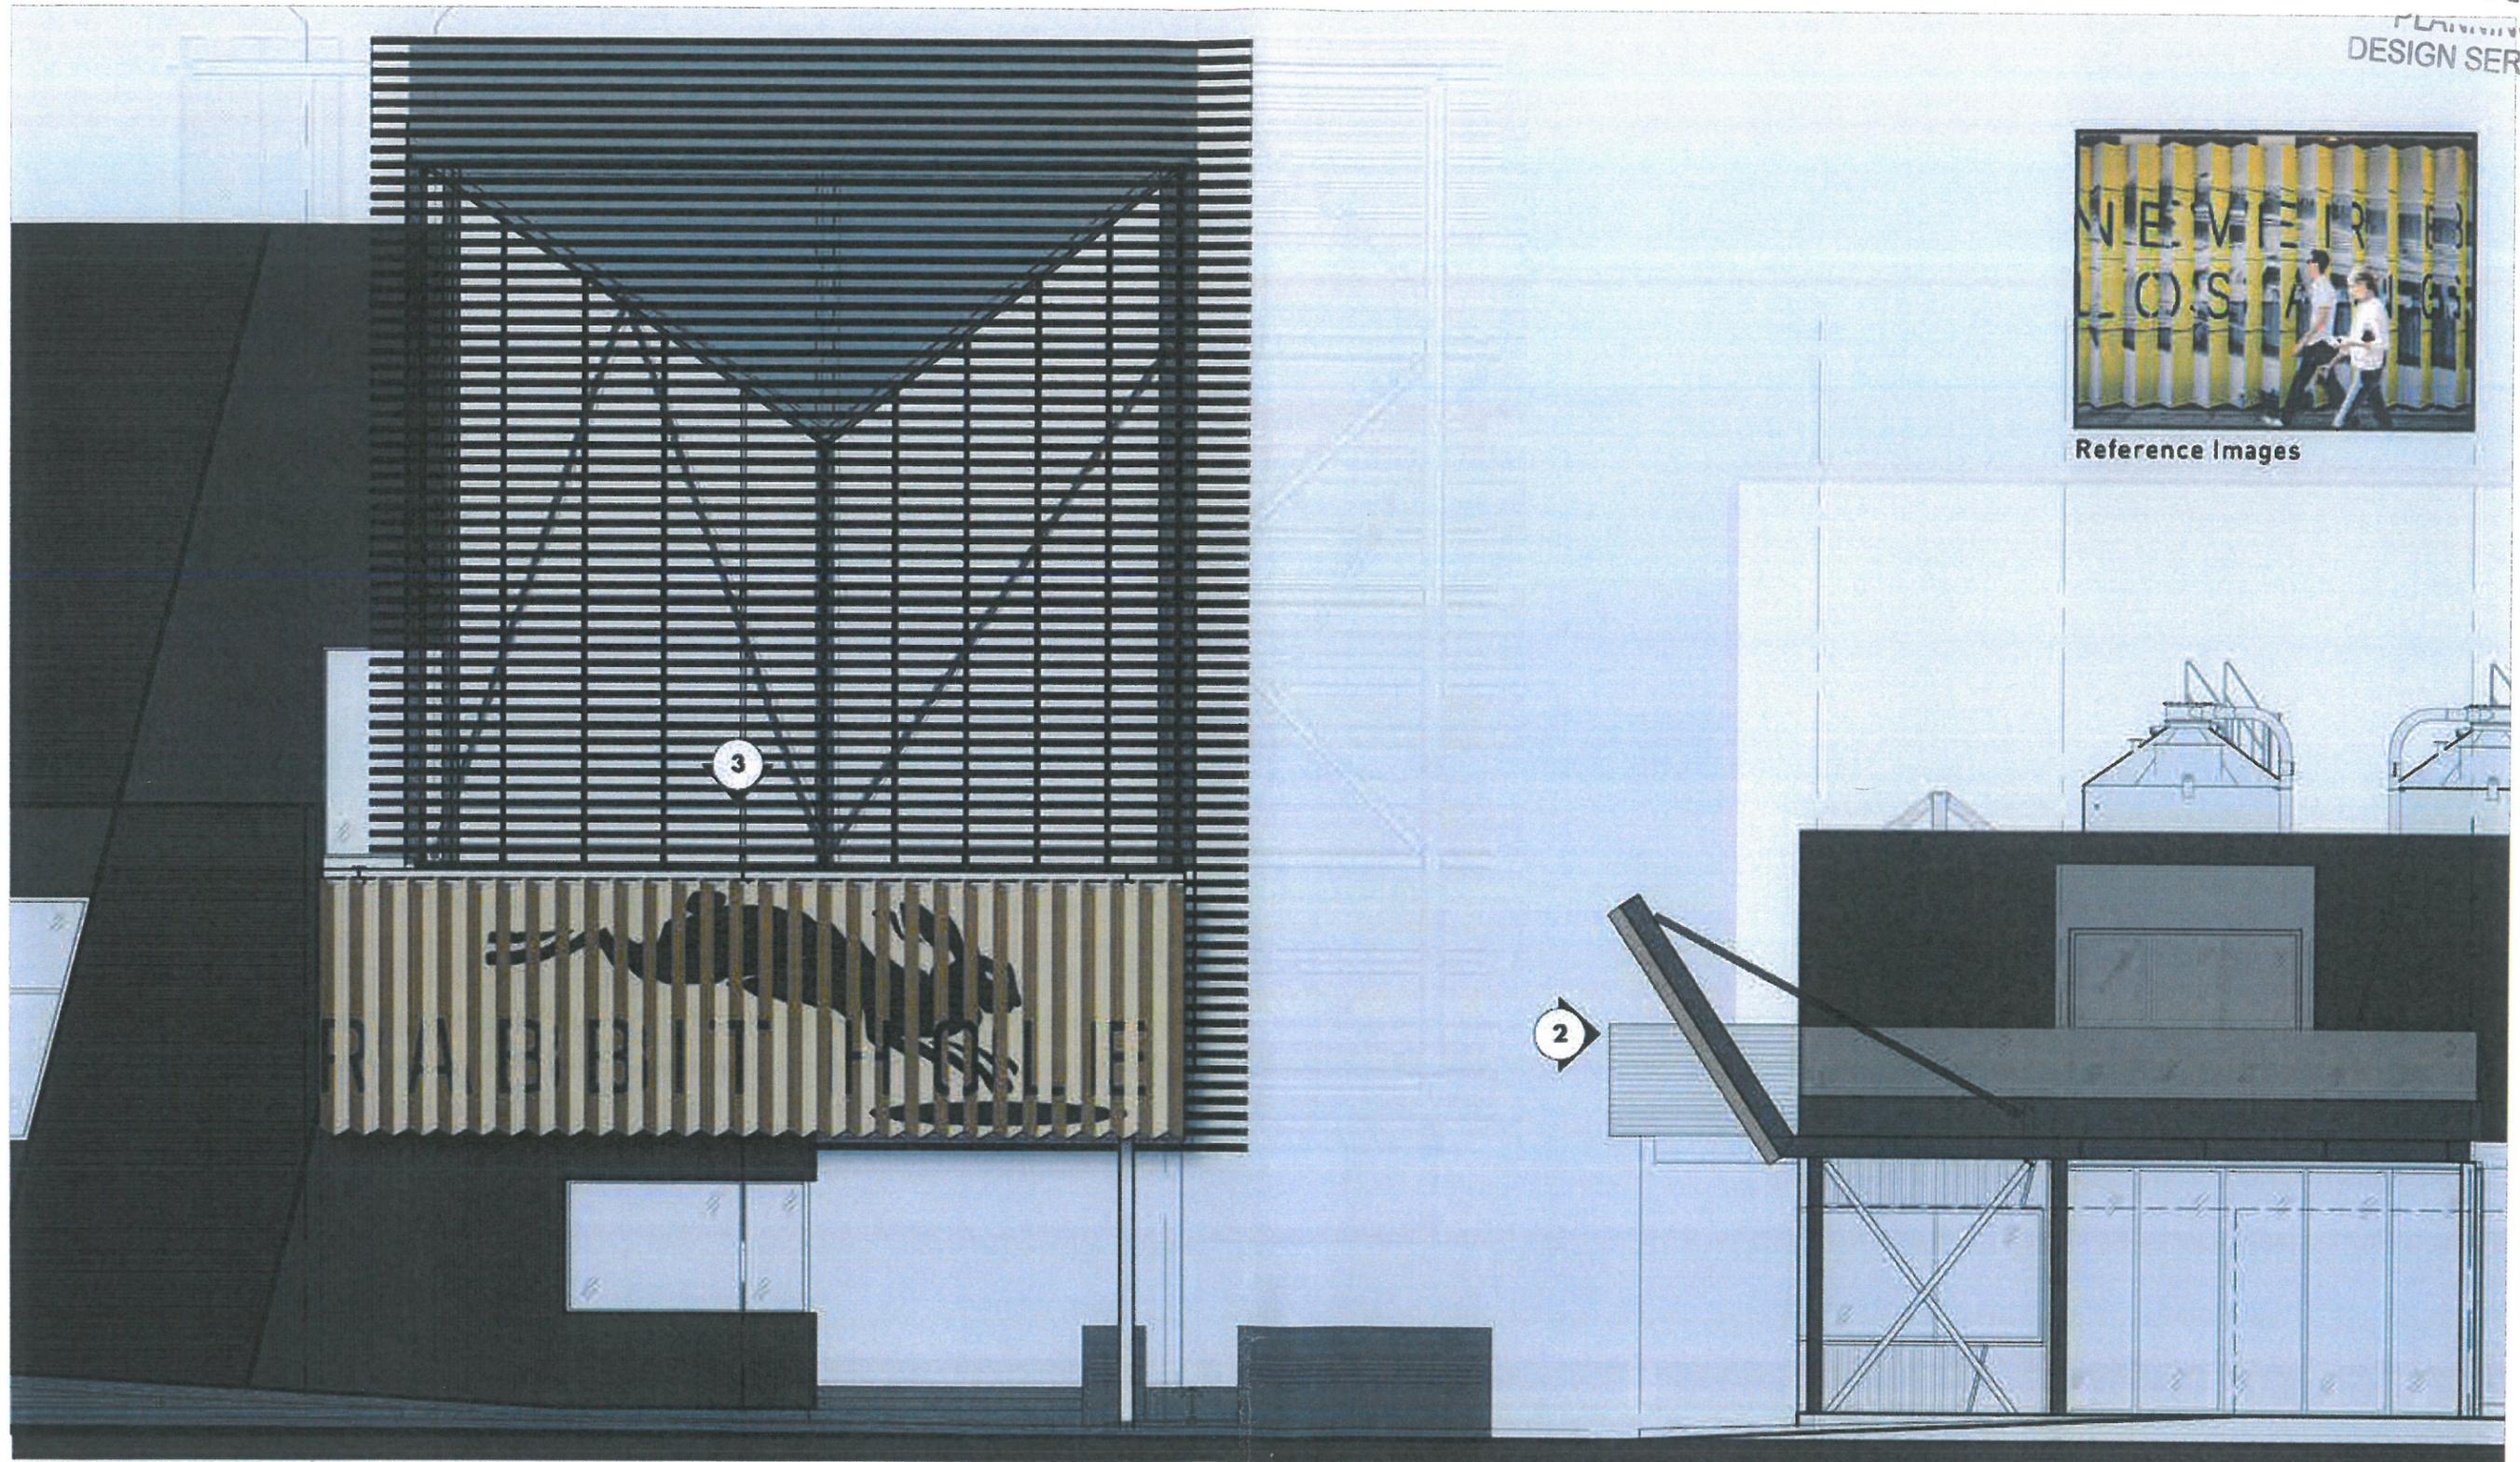


FRONT ELEVATION

SIDE ELEVATION

A3 Project/Retail ID

Sign 1

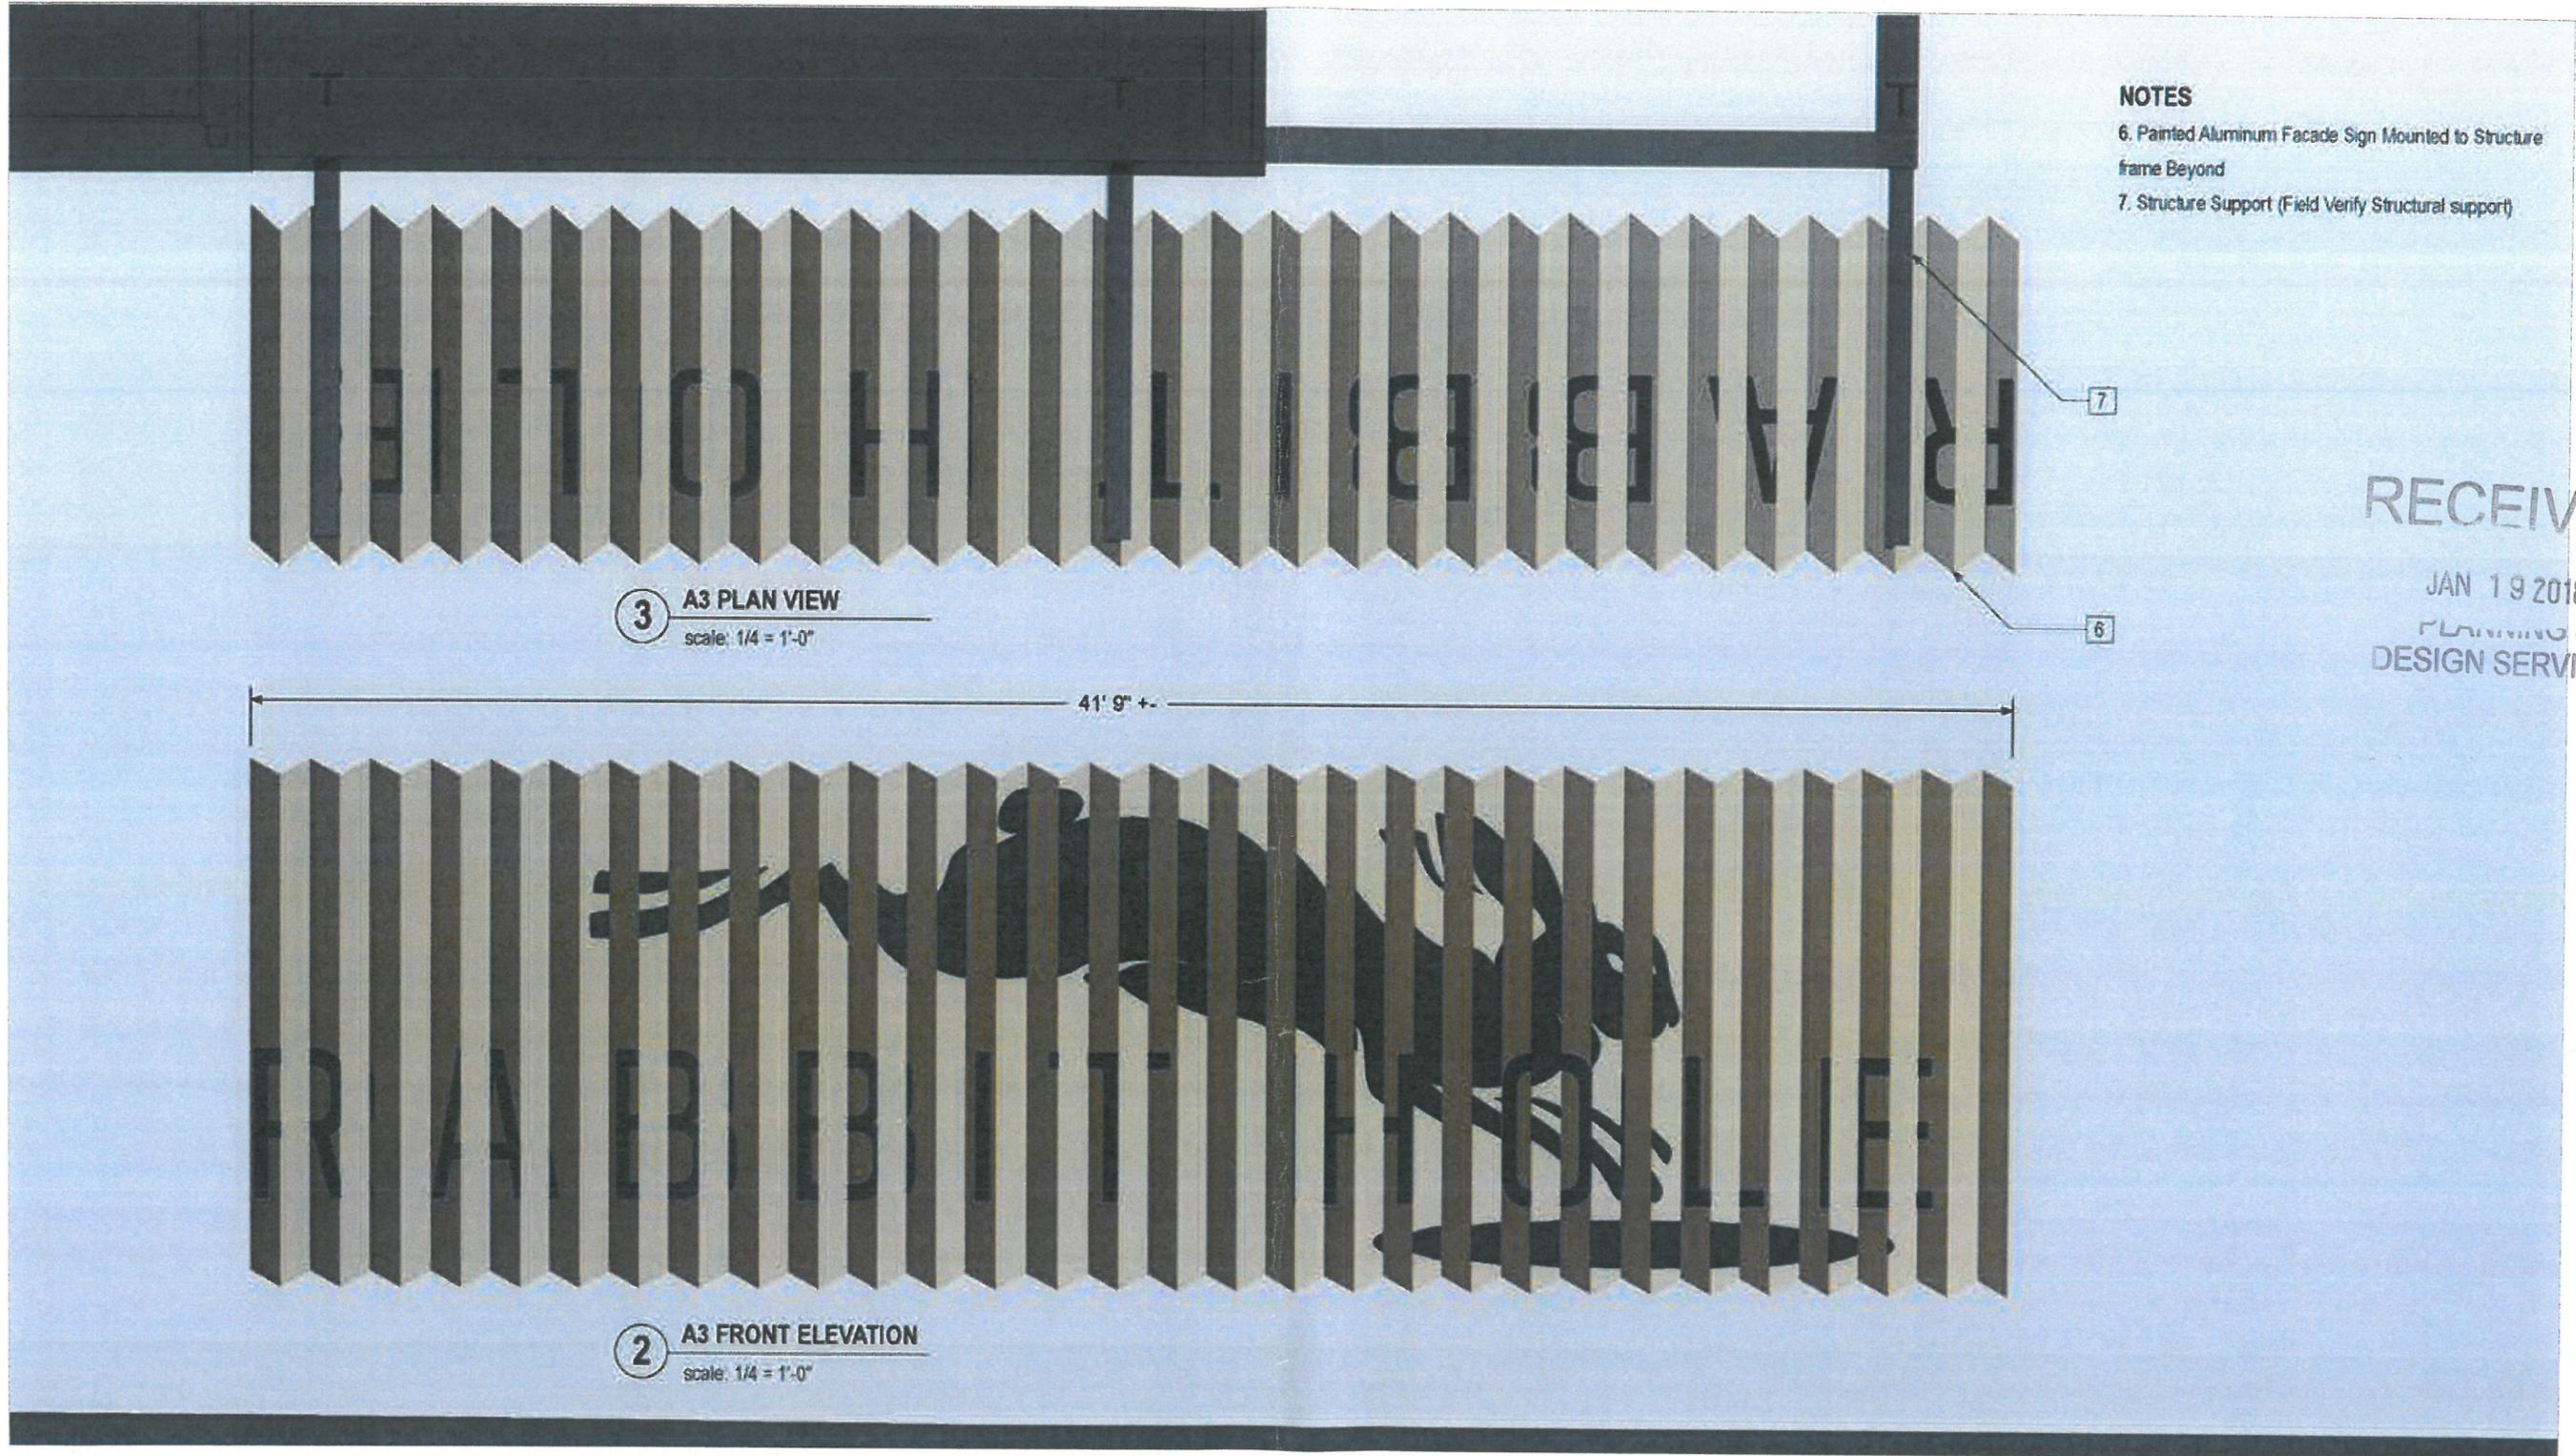

- NOTES**
- 6. Painted Aluminum Facade Sign Mounted to Structure frame Beyond
 - 7. Structure Support (Field Verify Structural support)

RECEIVED
JAN 19 2018
PLANNING &
DESIGN SERVICES

3 A3 PLAN VIEW
scale: 1/4" = 1'-0"

2 A3 FRONT ELEVATION
scale: 1/4" = 1'-0"

41' 9" +/-

A3 PROJECT / RETAIL IDENTITY (Jefferson St.) SCALE: 1/4" = 1'-0"

186,1354


E1 Project Banner

SIGN 2

RECEIVED

JAN 19 2018

PLANNING &
DESIGN SERVICES

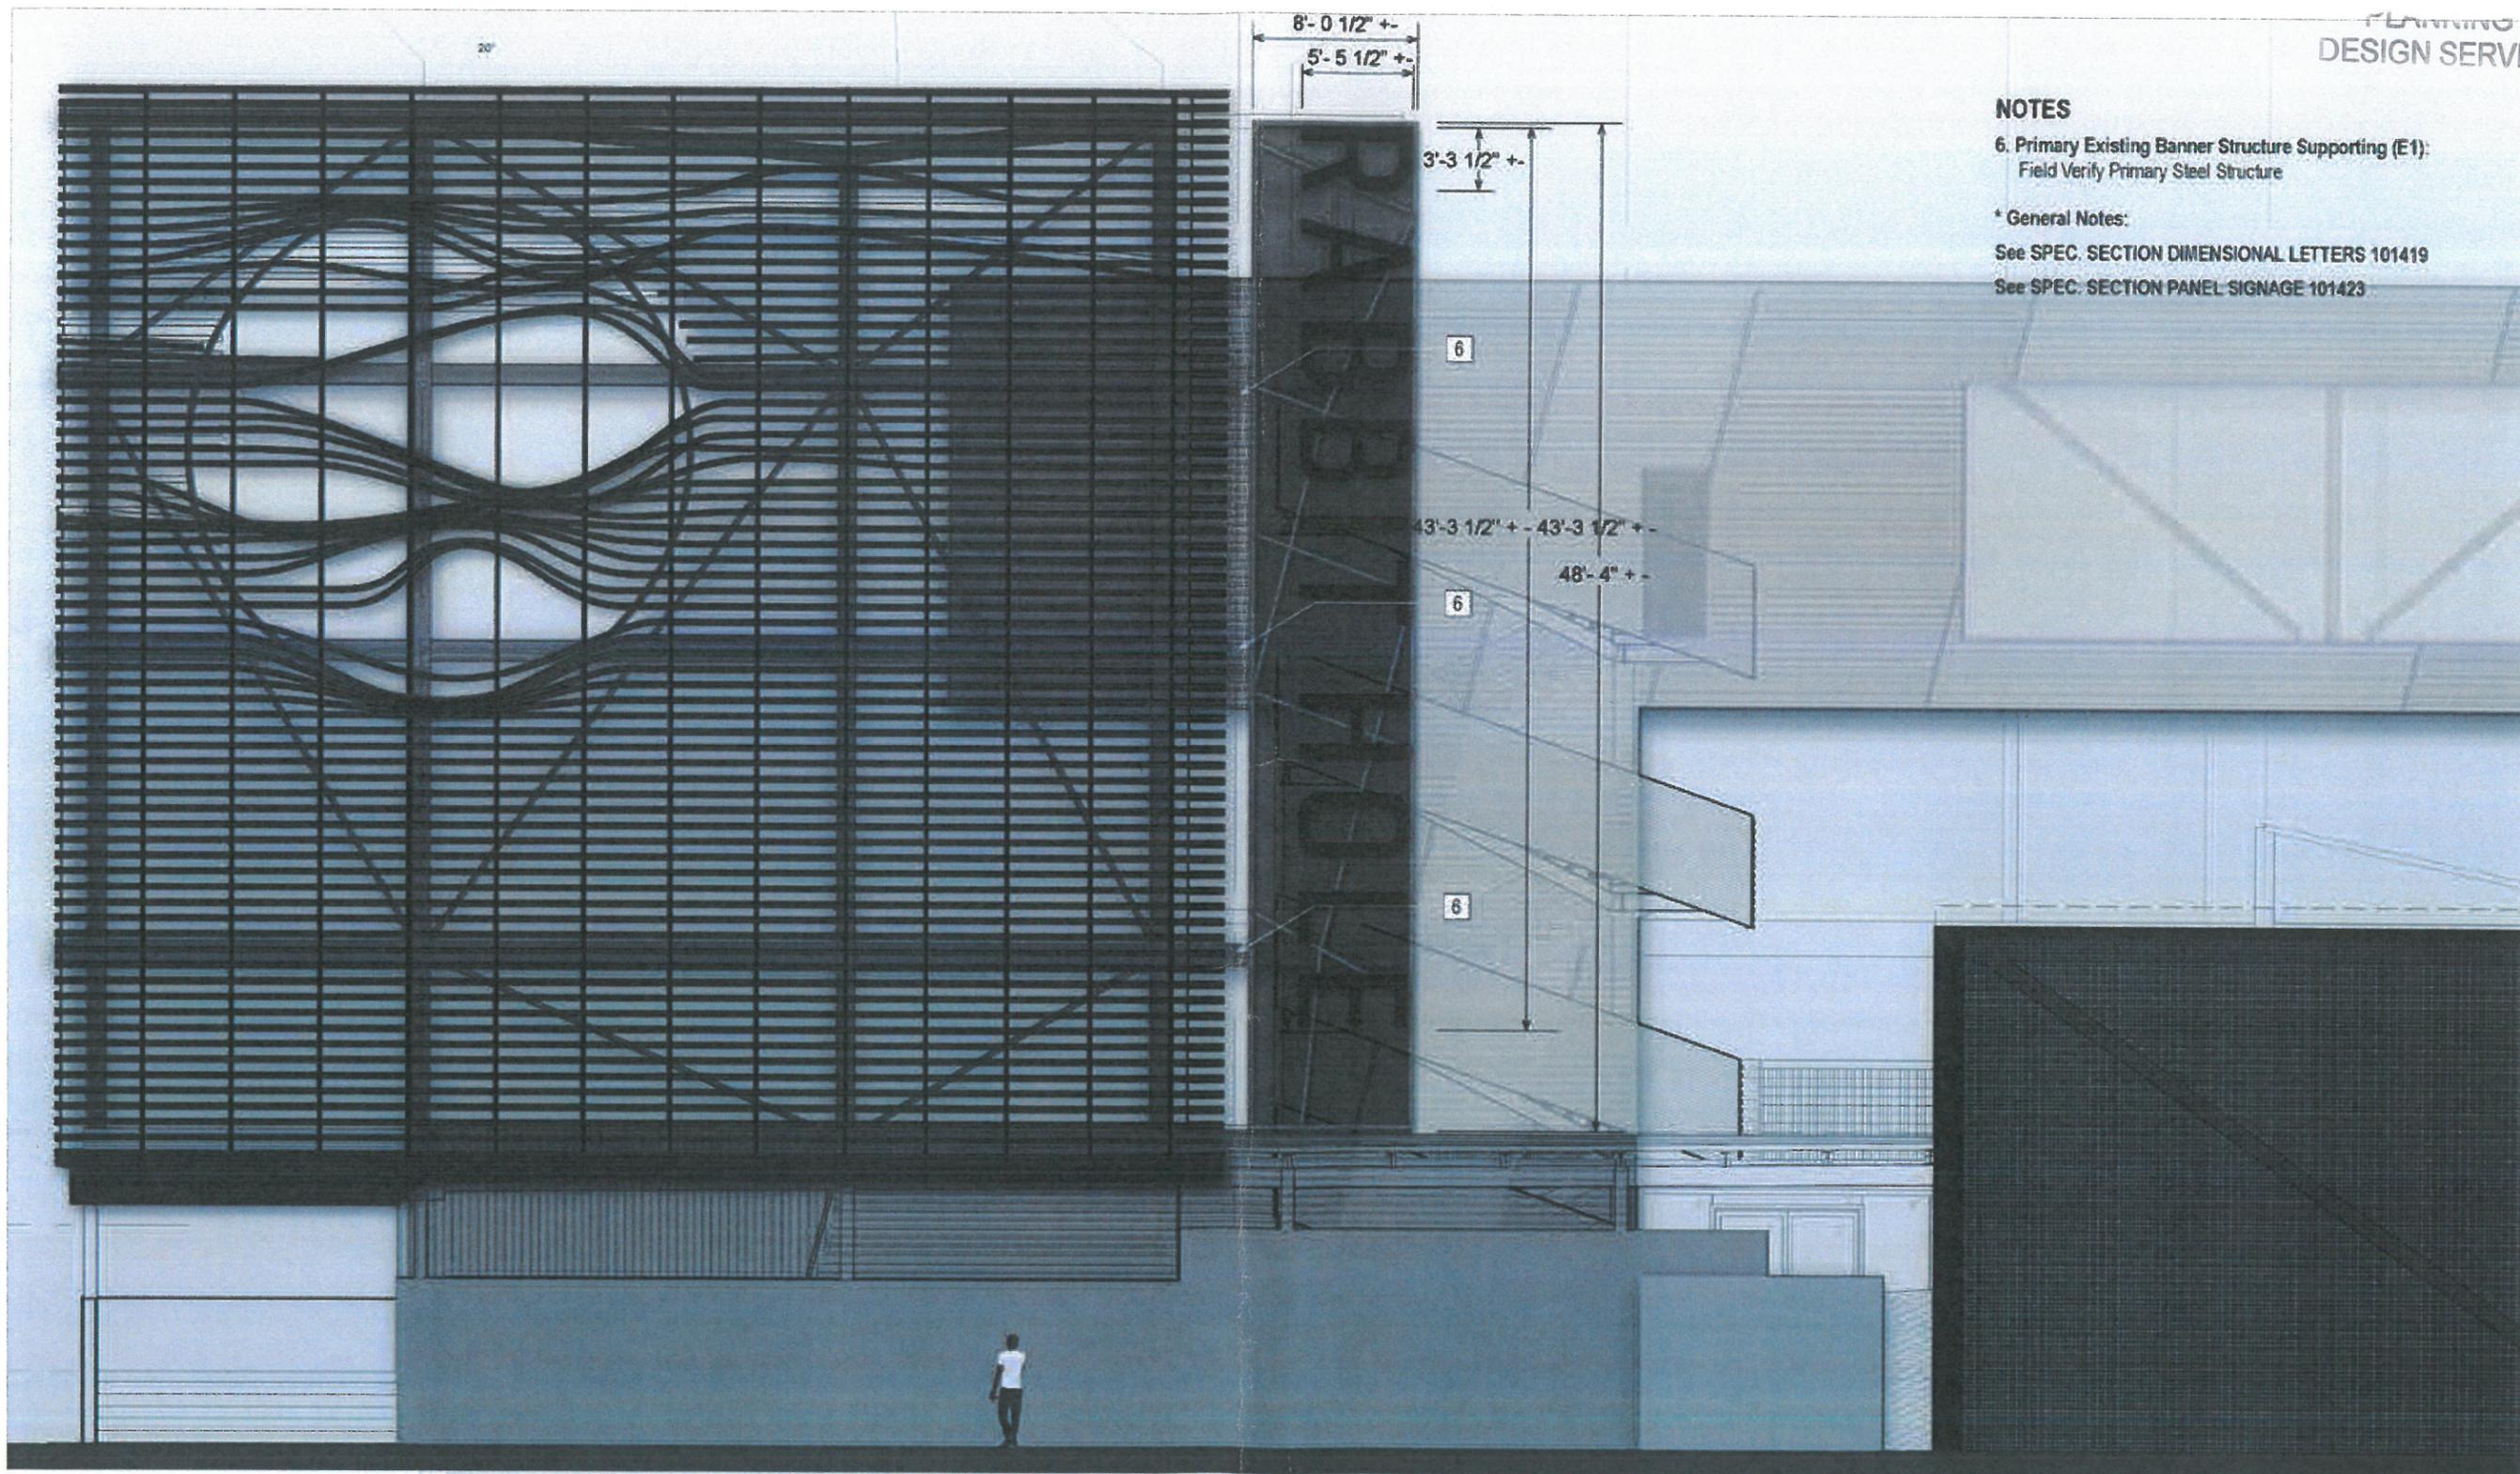

NOTES

6. Primary Existing Banner Structure Supporting (E1):
Field Verify Primary Steel Structure

* General Notes:

See SPEC. SECTION DIMENSIONAL LETTERS 101419

See SPEC. SECTION PANEL SIGNAGE 101423

North Elevation

pod | architecture + design

E1 Banner
SCALE: 1/8" = 1'-0"

236,3003


RABBIT HOLE
Experiential Graphics

11 December 2017


18 VARIANCE 1006

Sign 2

E1 Project Banner - option 1

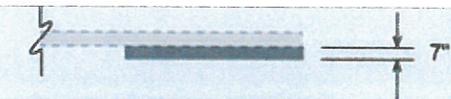


2 PLAN VIEW - OPTION 1
scale: 1/8" = 1'-0"

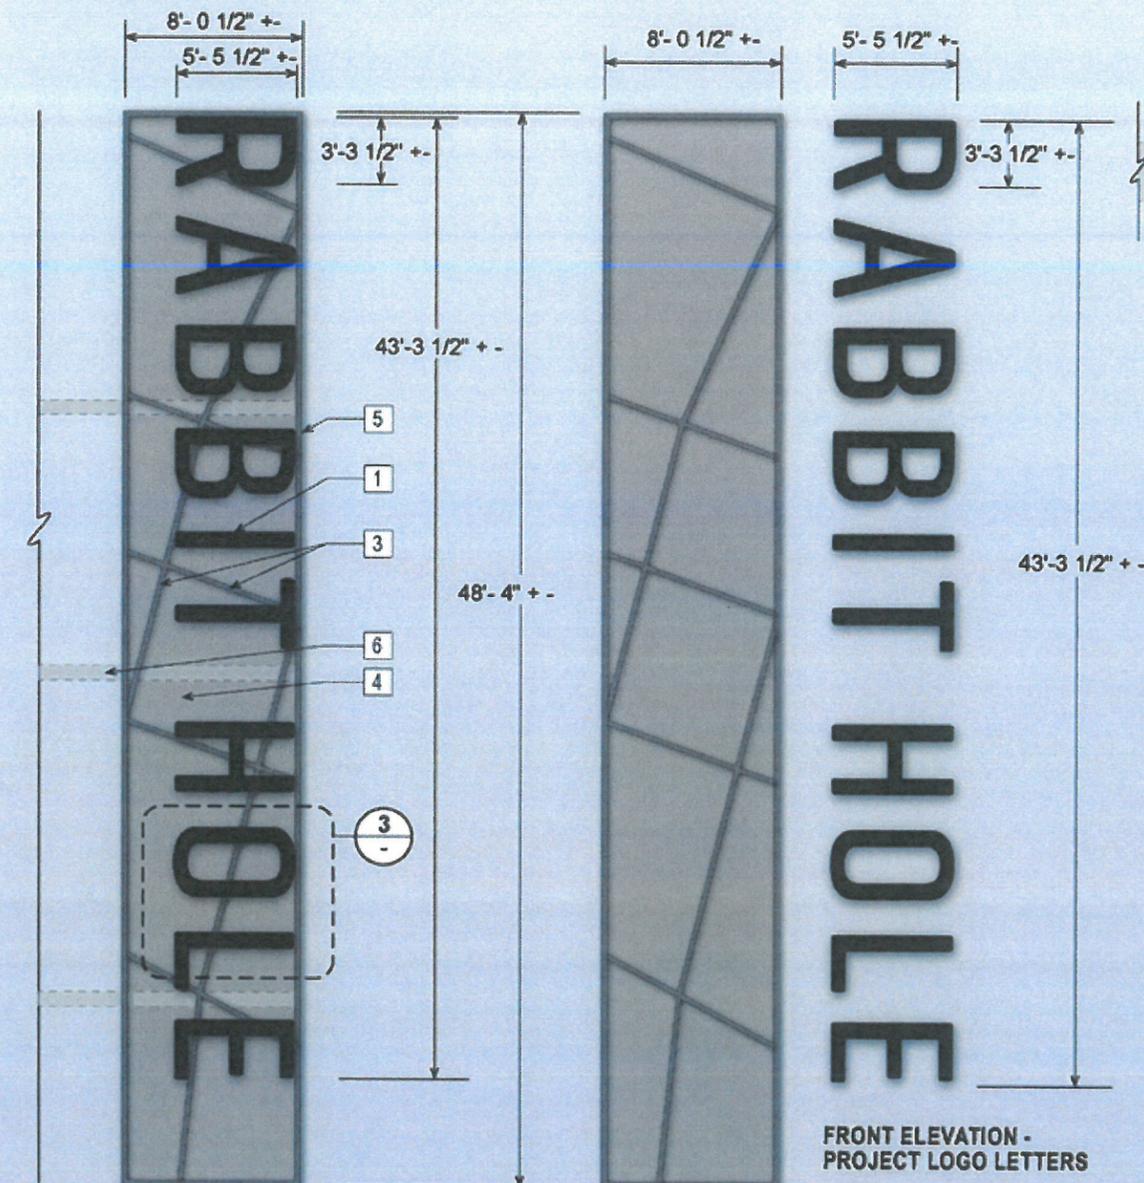


1 E1 FRONT ELEVATION - OPTION 1
scale: 1/8" = 1'-0"

FRONT ELEVATION - BACK FRAME & BACK PANELS

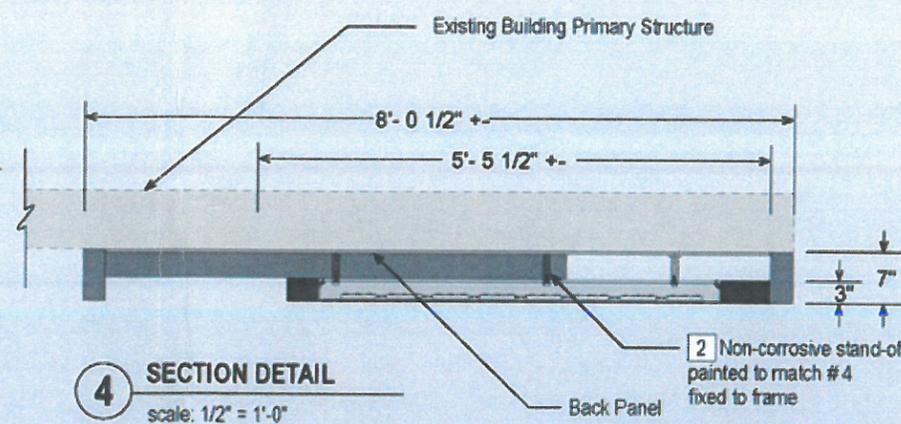

4 SECTION DETAIL
scale: 1/2" = 1'-0"

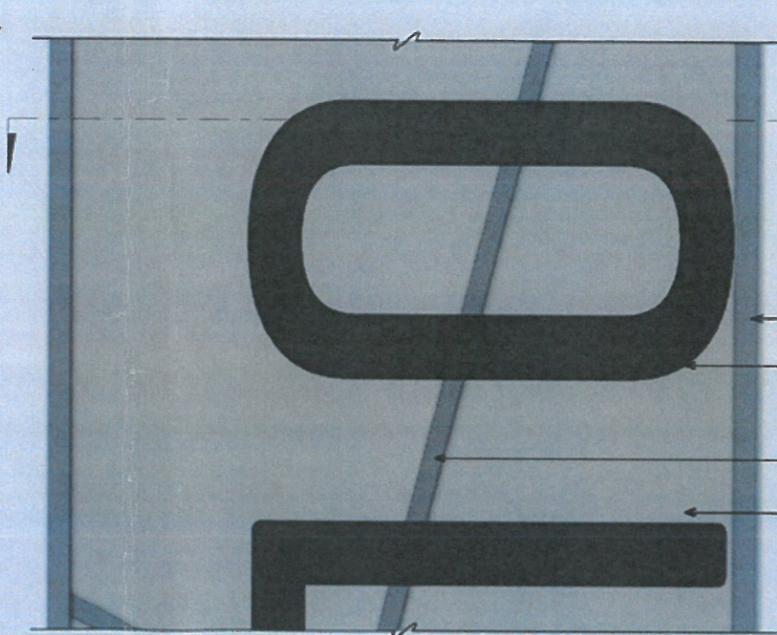

3 DETAIL - OPTION 1
scale: 1/2" = 1'-0"

NOTES

- Project Logo Letters:** Anodized, fabricated dimensional 3" thick aluminum reverse channel letter, paint exterior faces dark bronze (Match Metal Sales Color Dark Bronze (50) - PTG-10 Dark Bronze) (Halo-Illumination: frosted/translucent polycarbonate panel)
- Letter Mounting:** Non-corrosive stand-off painted to match #4, welded threaded studs as req'd. Low voltage electrical feed to remote transformer as req'd. Letter mounted to back frame and back panel.
- Back Frame:** 2 1/2" x 3 1/2" deep painted metal structure frame with banner frame mounted to building steel structure.
- Back Panel:** 1/16" Min. thick perforated anodized painted aluminum panel (PPG Colors - PCTT15100 Starlight Clear - TBD) mounted to back frame and building steel structure beyond. Concealed (no exposed) fasteners from backside of banner.
- Banner Frame:** 3" x 7" deep painted metal structure frame mounted to building primary steel structure.
- Building Steel Structure:** Field Verify Primary Building Steel Structure

* General Notes:

- See SPEC. SECTION DIMENSIONAL LETTERS 101419
- See SPEC. SECTION PANEL SIGNAGE 101423
- Primary Building Steel Structure

North Elevation