



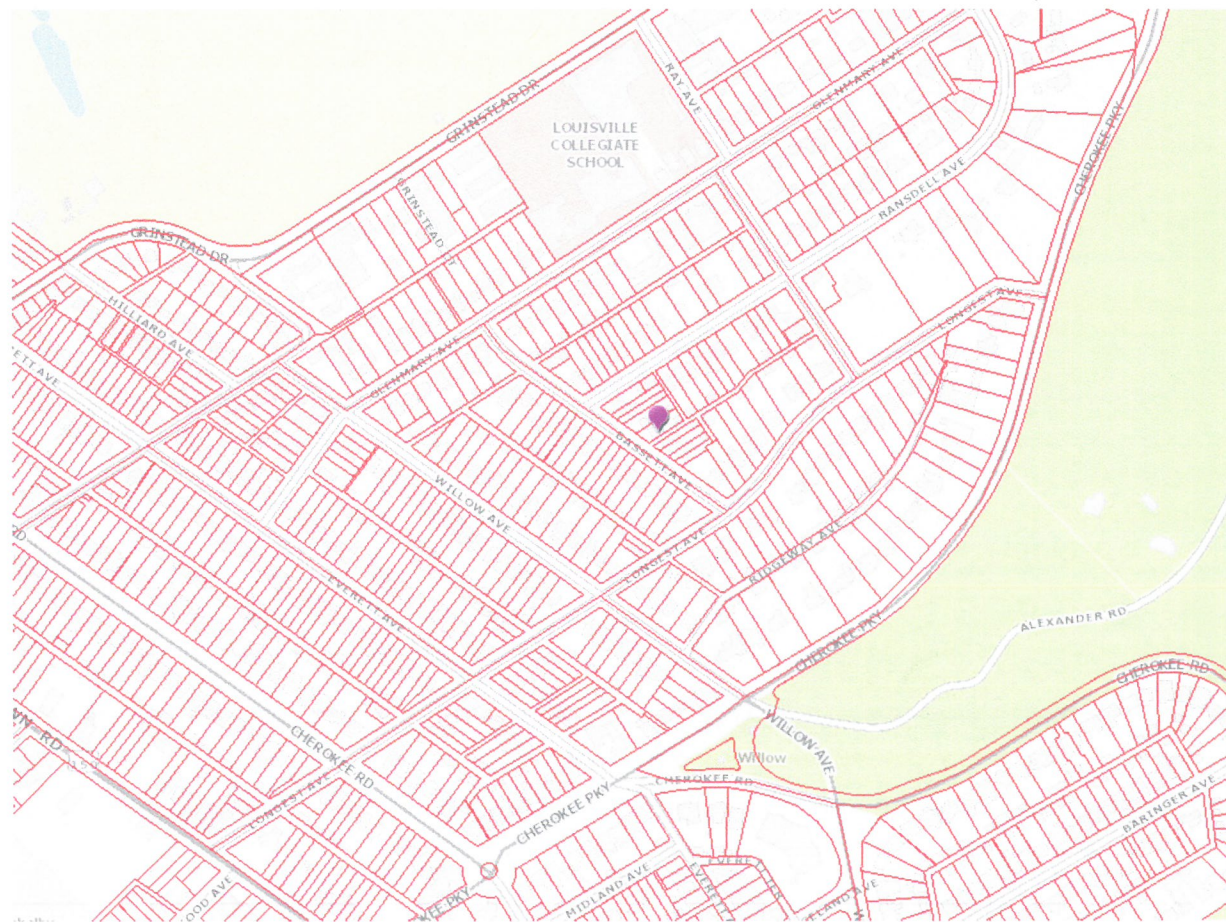

2 VICINITY MAP

SCALE :: NTS

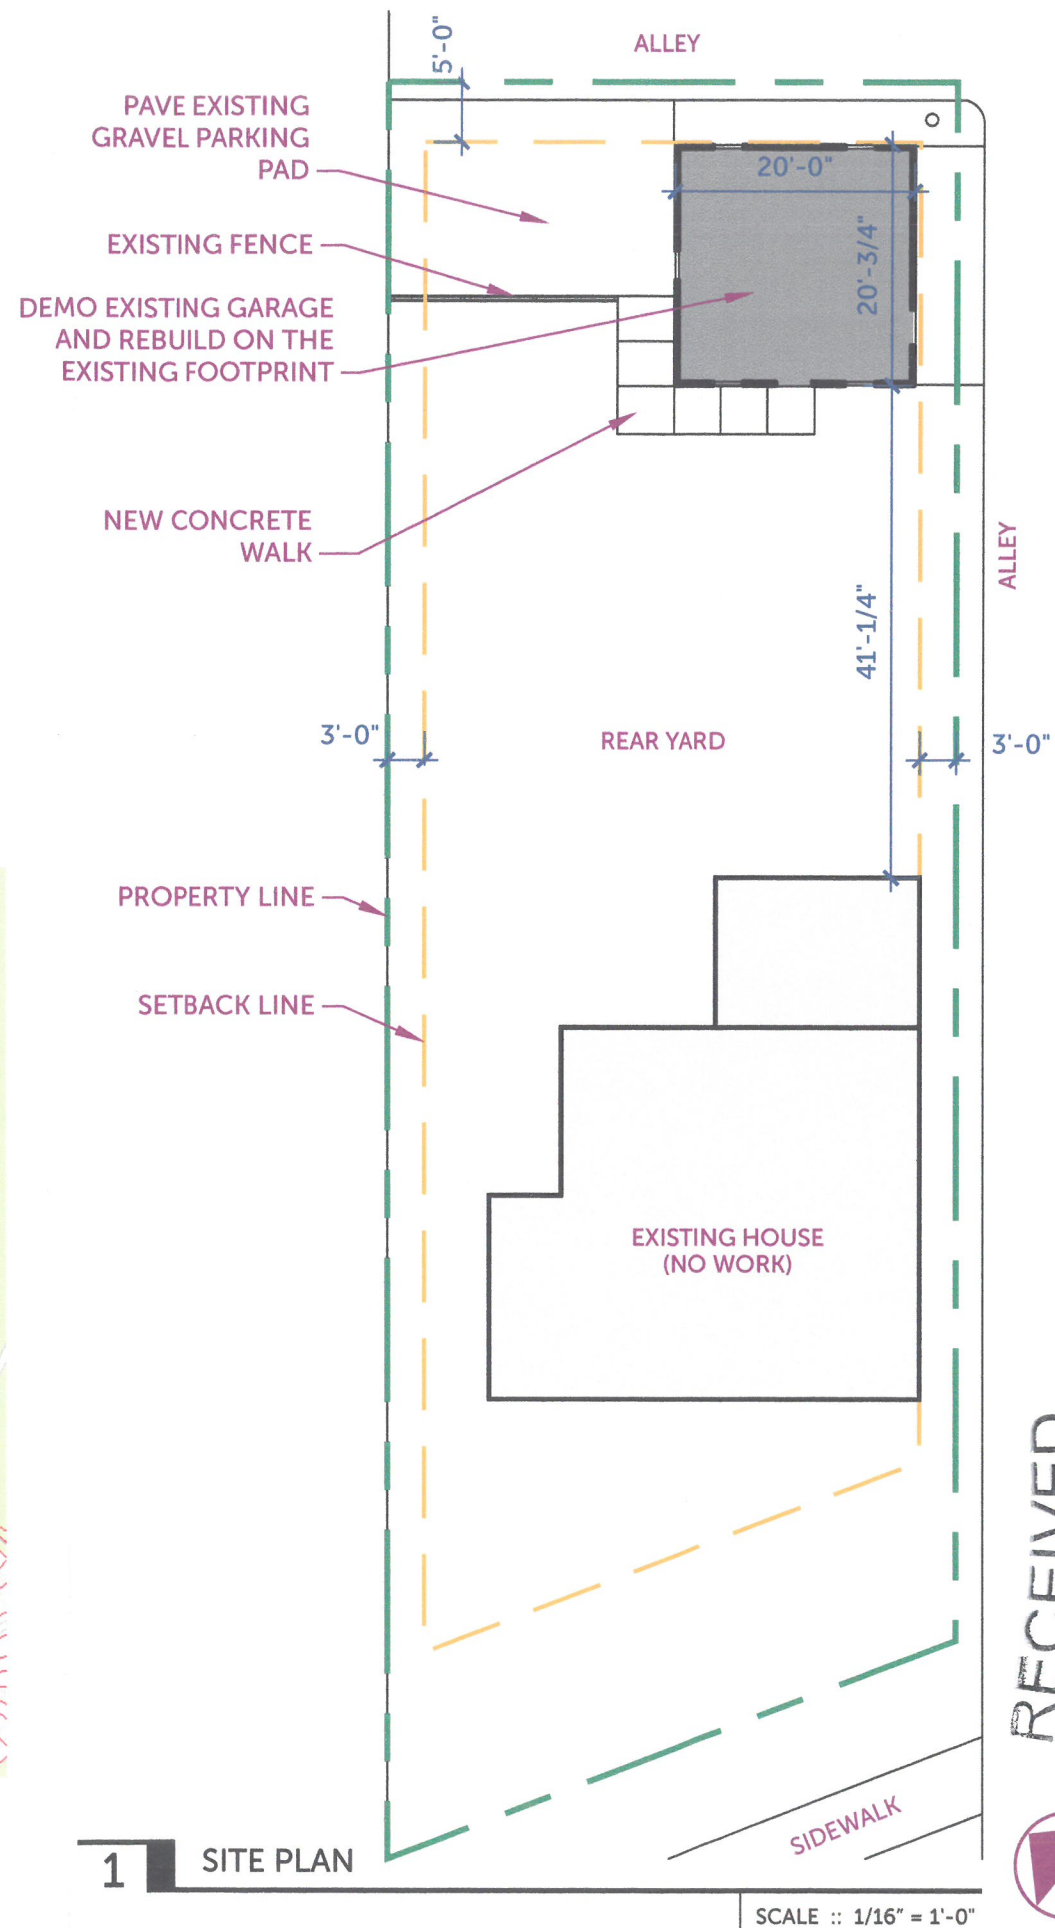

1 SITE PLAN

SCALE :: 1/16" = 1'-0"



RECEIVED

SEP 21 2018

NOT FOR CONSTRUCTION
PLANNING & DESIGN SERVICES

A0.1
18.28

SITE PLAN

SEPTEMBER 21, 2018


CERTIFICATE OF
APPROPRIATENESS

NEW GARAGE



Louisville Office:
414 Baxter Ave., Ste 101 Louisville, KY 40204
T: 502.212.2056

David Young
1269 Bassett Avenue
Louisville, KY 40204
Parcel ID: 075J00340000

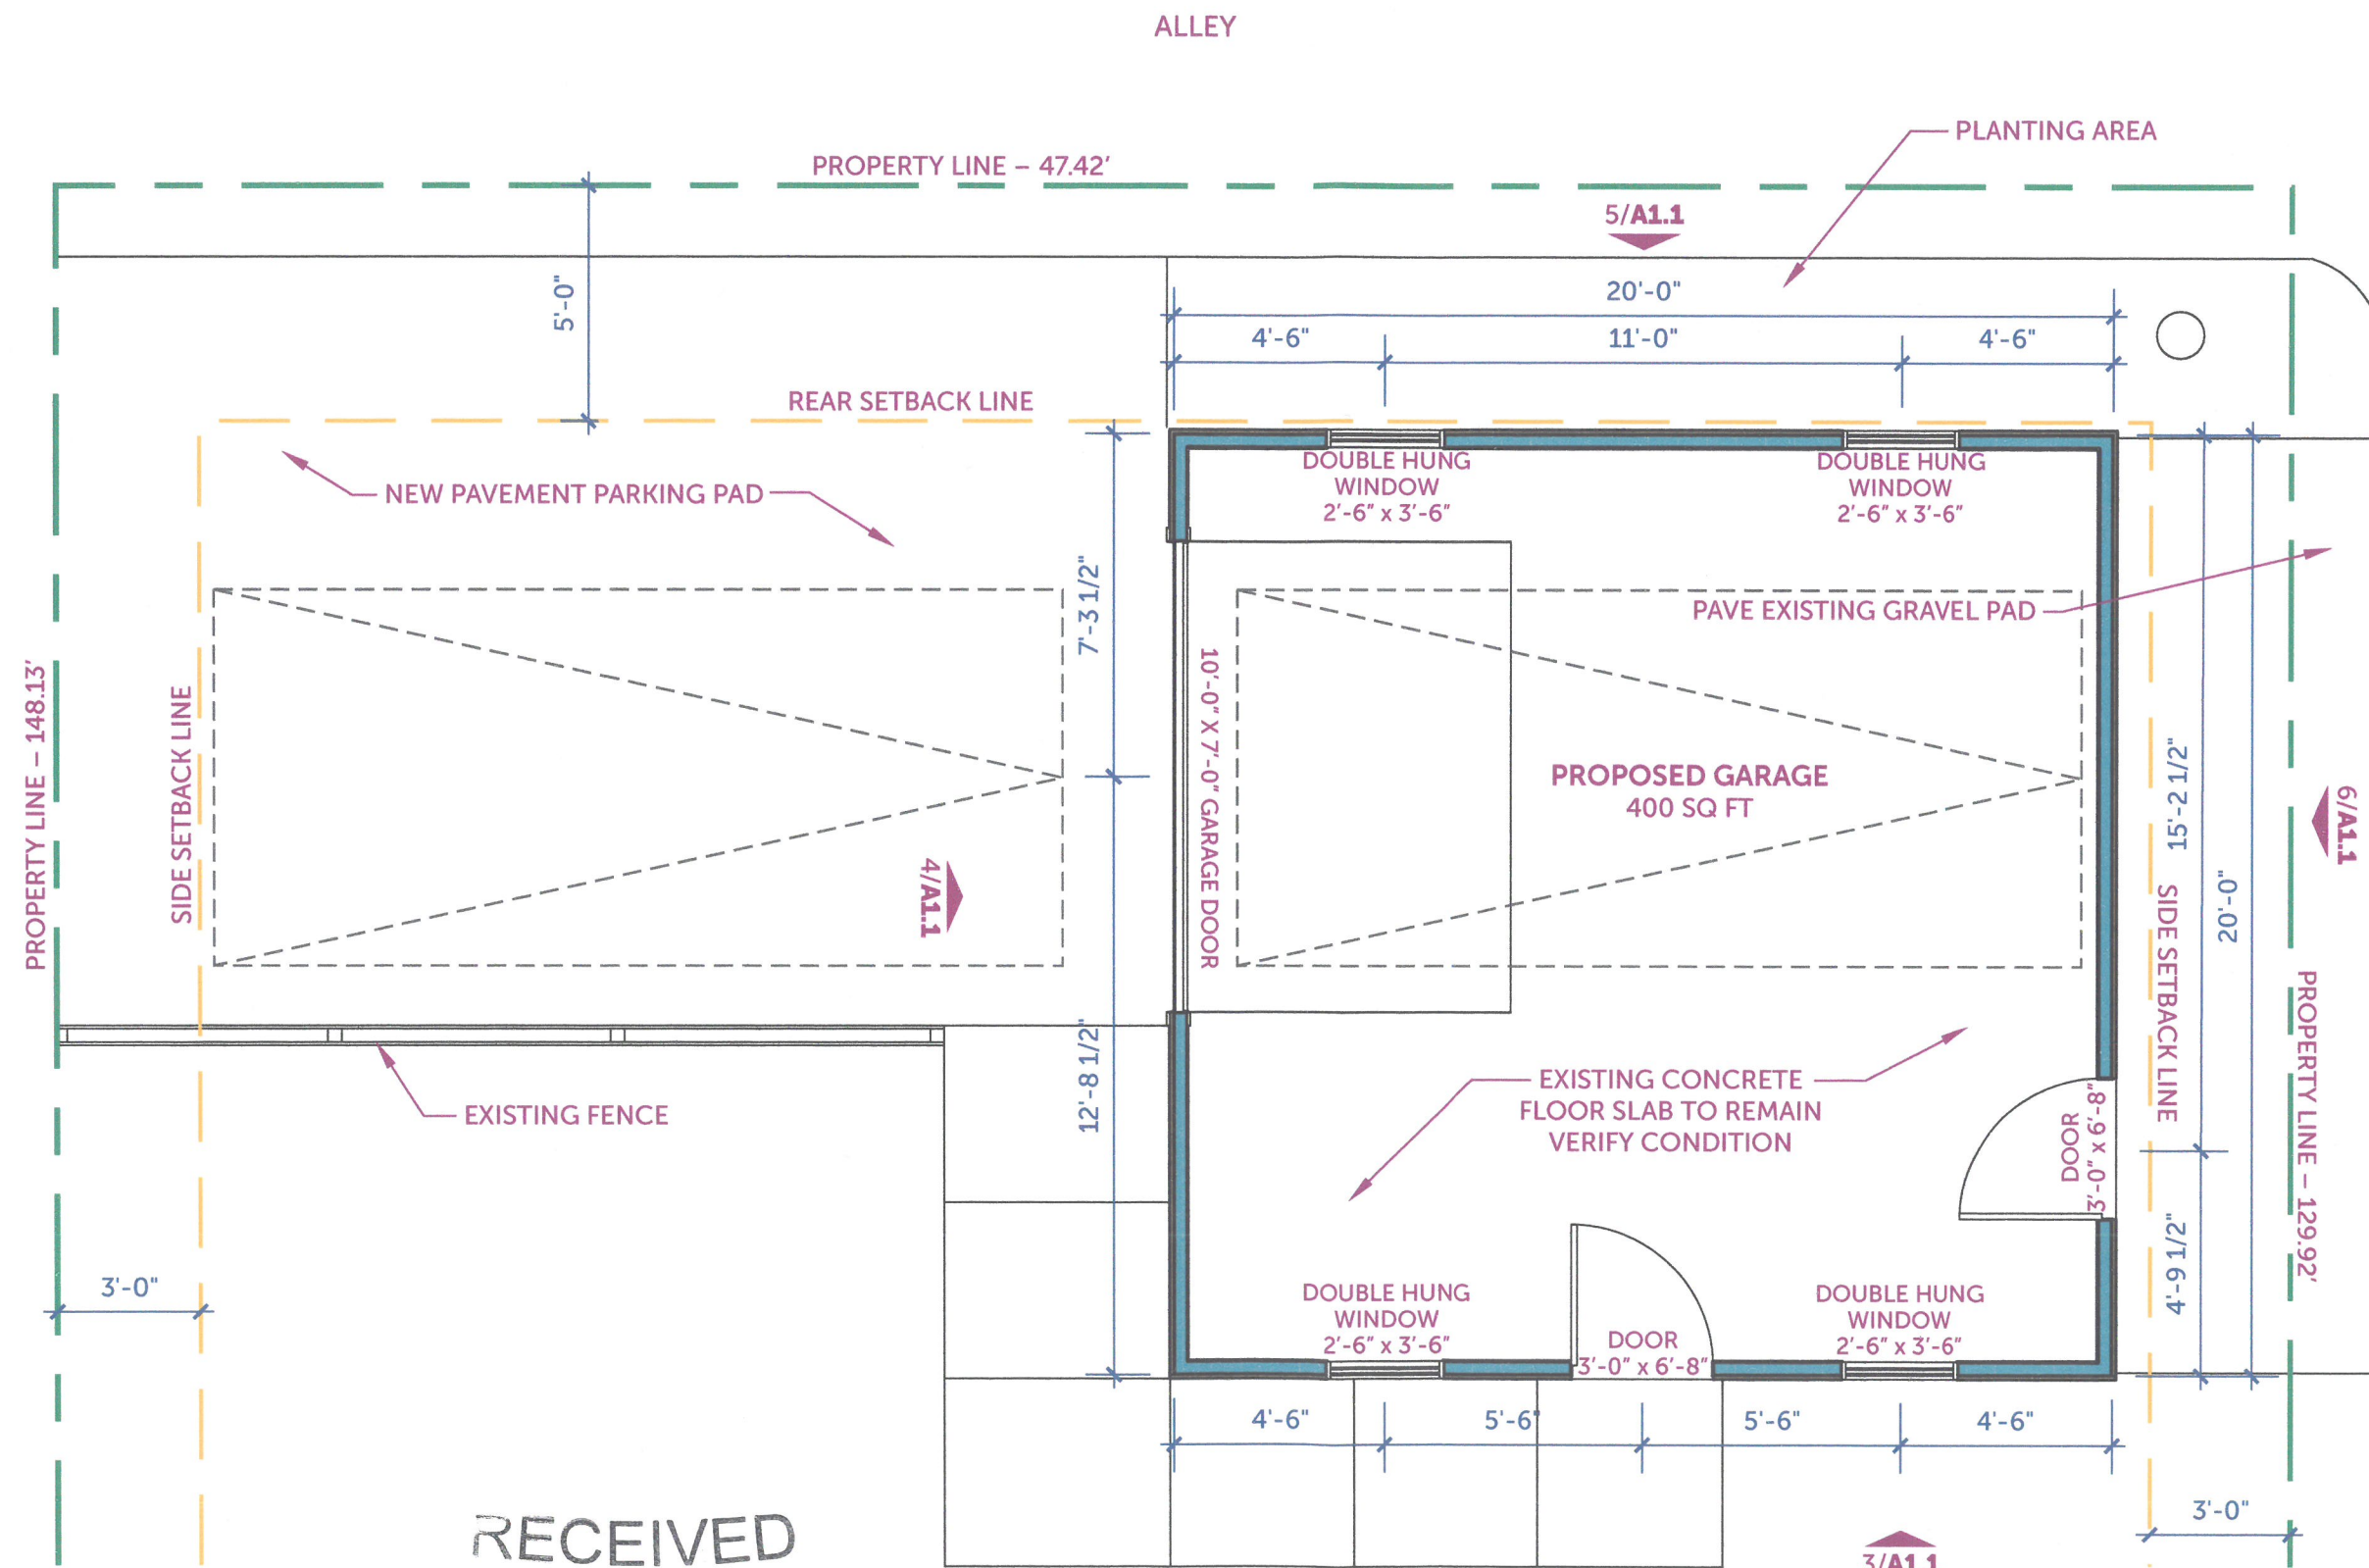

RECEIVED
SEP 21 2018
PLANNING &
DESIGN SERVICES



1

PROPOSED FLOOR PLAN

SCALE :: 1/4" = 1'-0"



Louisville Office:
414 Baxter Ave., Ste 101 Louisville, KY 40204
T: 502.212.2056

NEW GARAGE

David Young
1269 Bassett Avenue
Louisville, KY 40204
Parcel ID: 075J00340000

SEPTEMBER 21, 2018


CERTIFICATE OF
APPROPRIATENESS

FLOOR PLAN

A1.1
18.28

NOT FOR CONSTRUCTION

18C0A1239

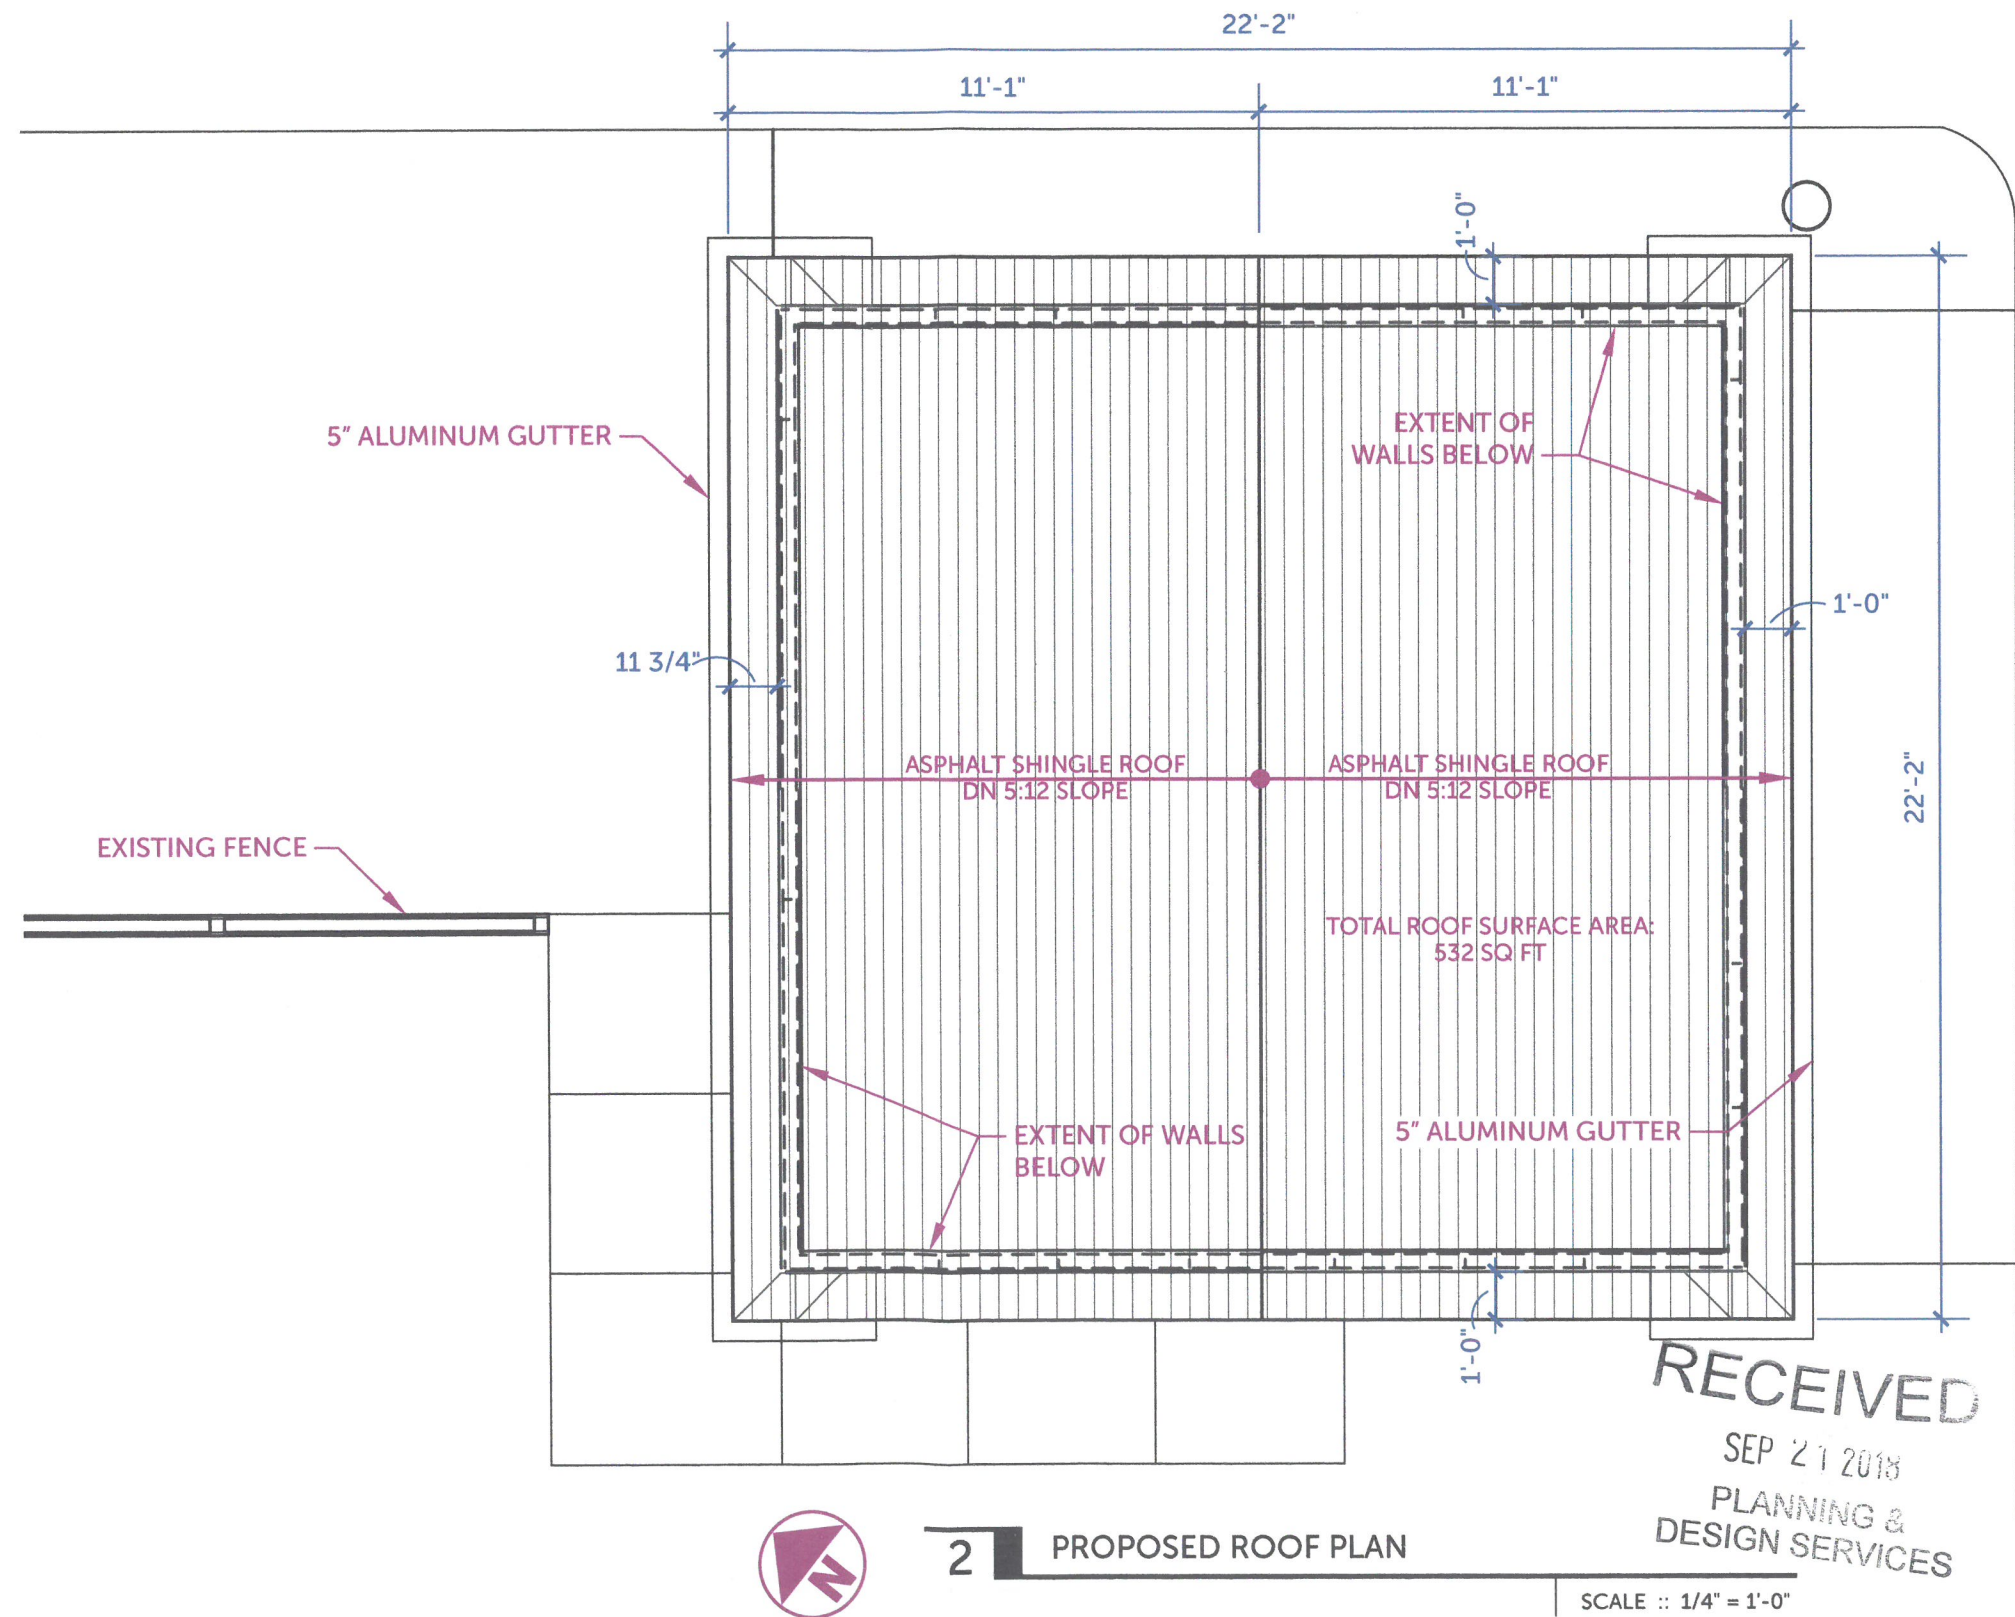

NEW GARAGE

David Young
1269 Bassett Avenue
Louisville, KY 40204
Parcel ID: 075J00340000

SEPTEMBER 21, 2018

CERTIFICATE OF
APPROPRIATENESS

ROOF PLAN

A2.1

18.28


NOT FOR CONSTRUCTION

18C0A1239



2 NORTH ELEVATION

SCALE :: 1/4" = 1'-0"

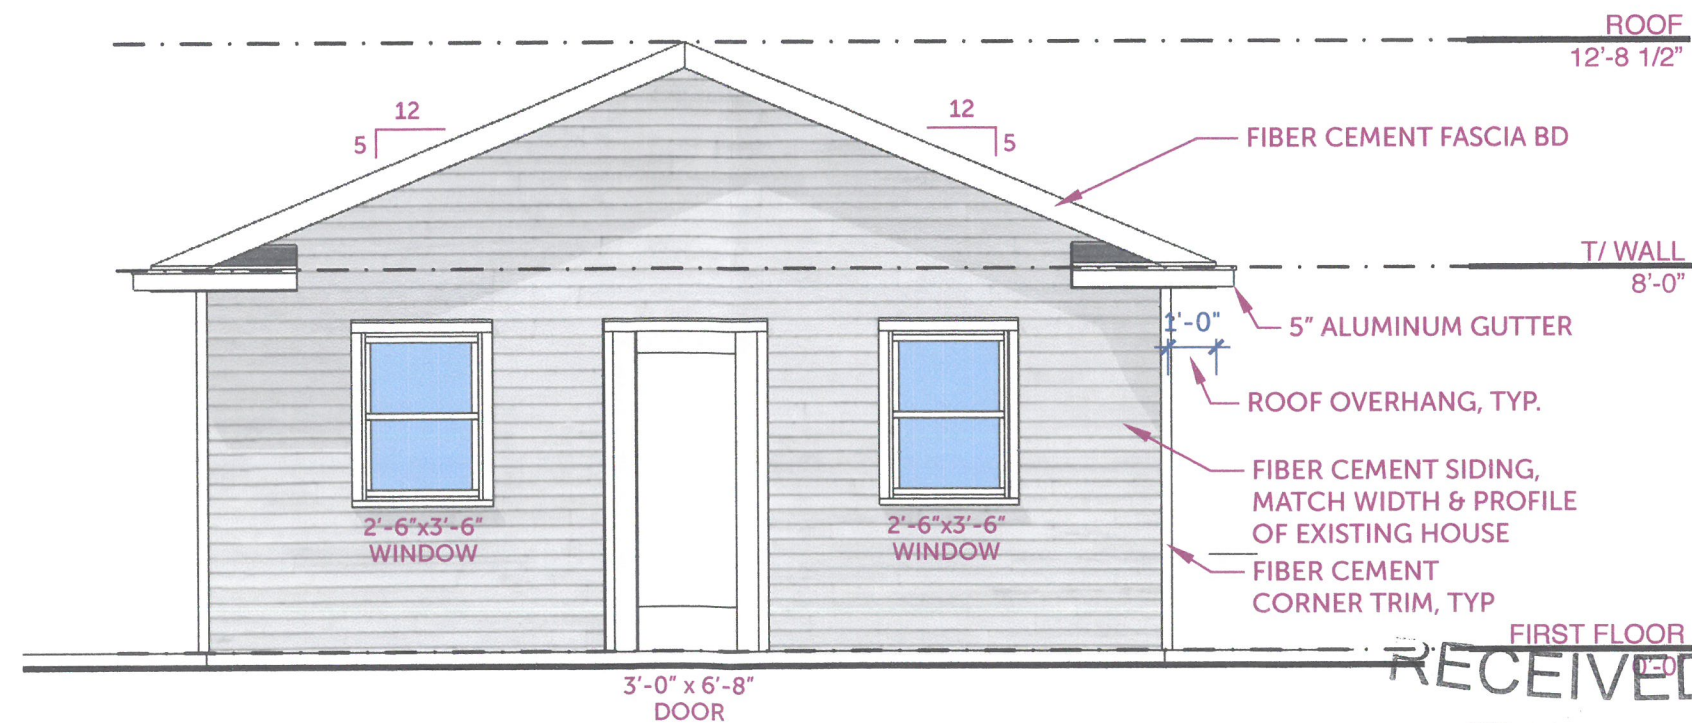

1 WEST ELEVATION

SCALE :: 1/4" = 1'-0"



NEW GARAGE

David Young
1269 Bassett Avenue
Louisville, KY 40204
Parcel ID: 075J00340000

SEPTEMBER 21, 2018

CERTIFICATE OF
APPROPRIATENESS

ELEVATIONS




A4.1

18.28

NOT FOR CONSTRUCTION

RECEIVED
SEP 21 2018
PLANNING &
DESIGN SERVICES

18COA1239

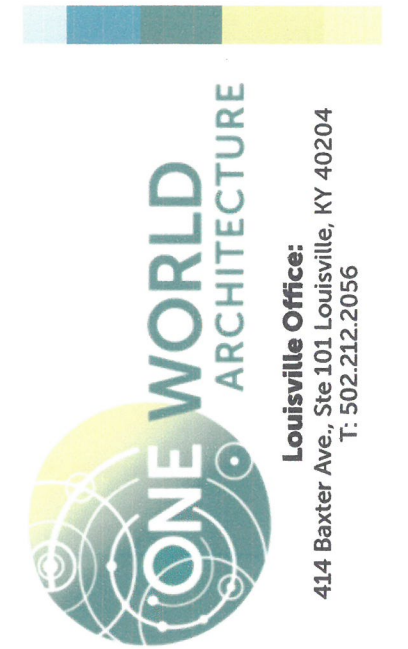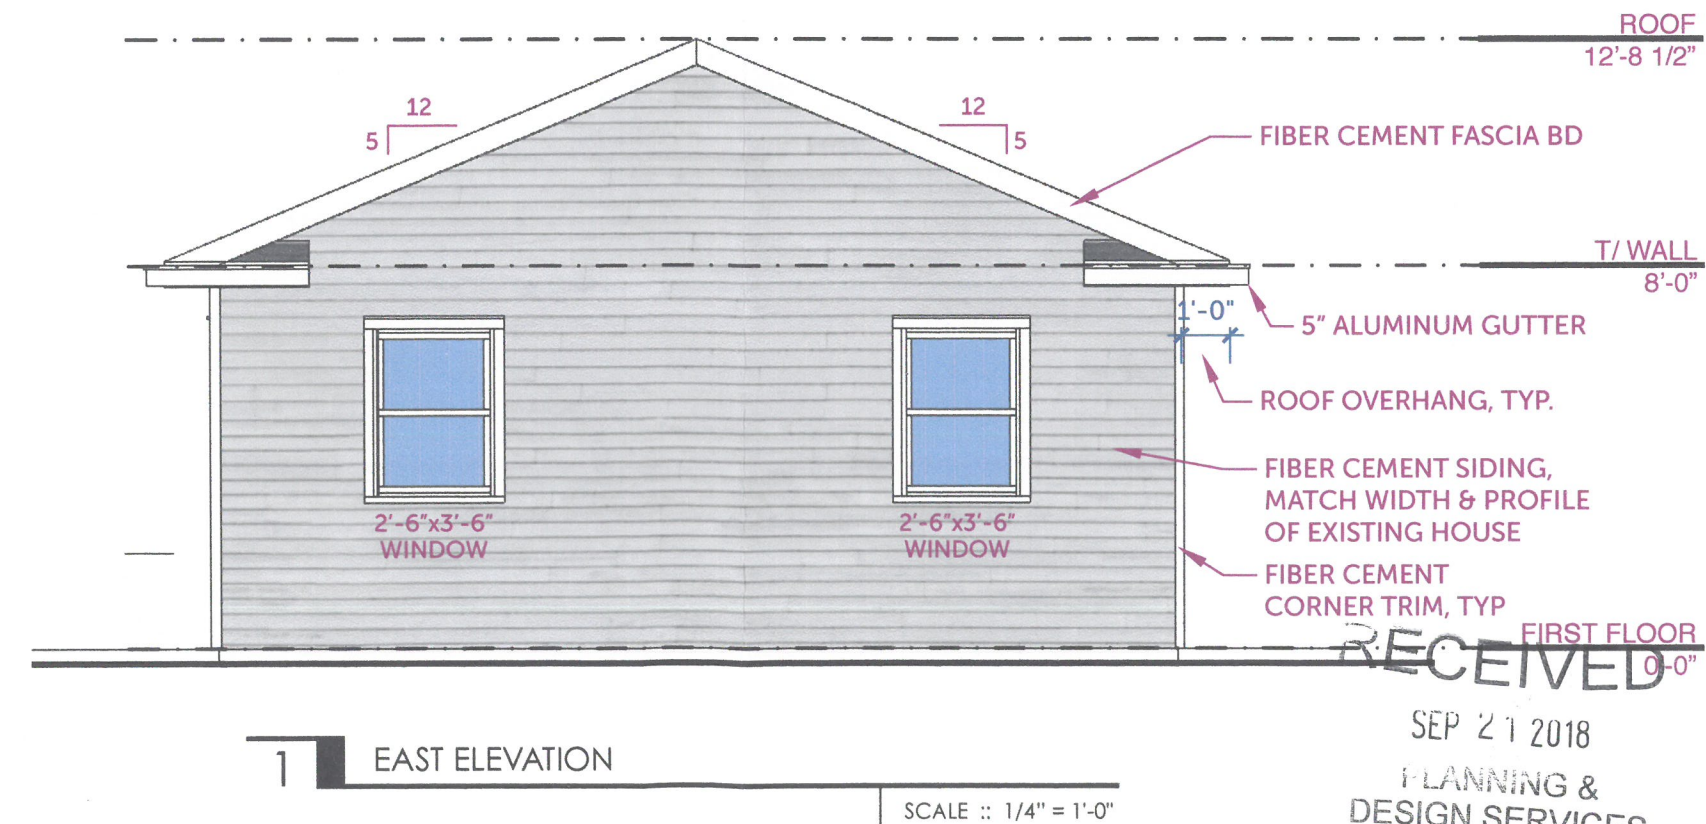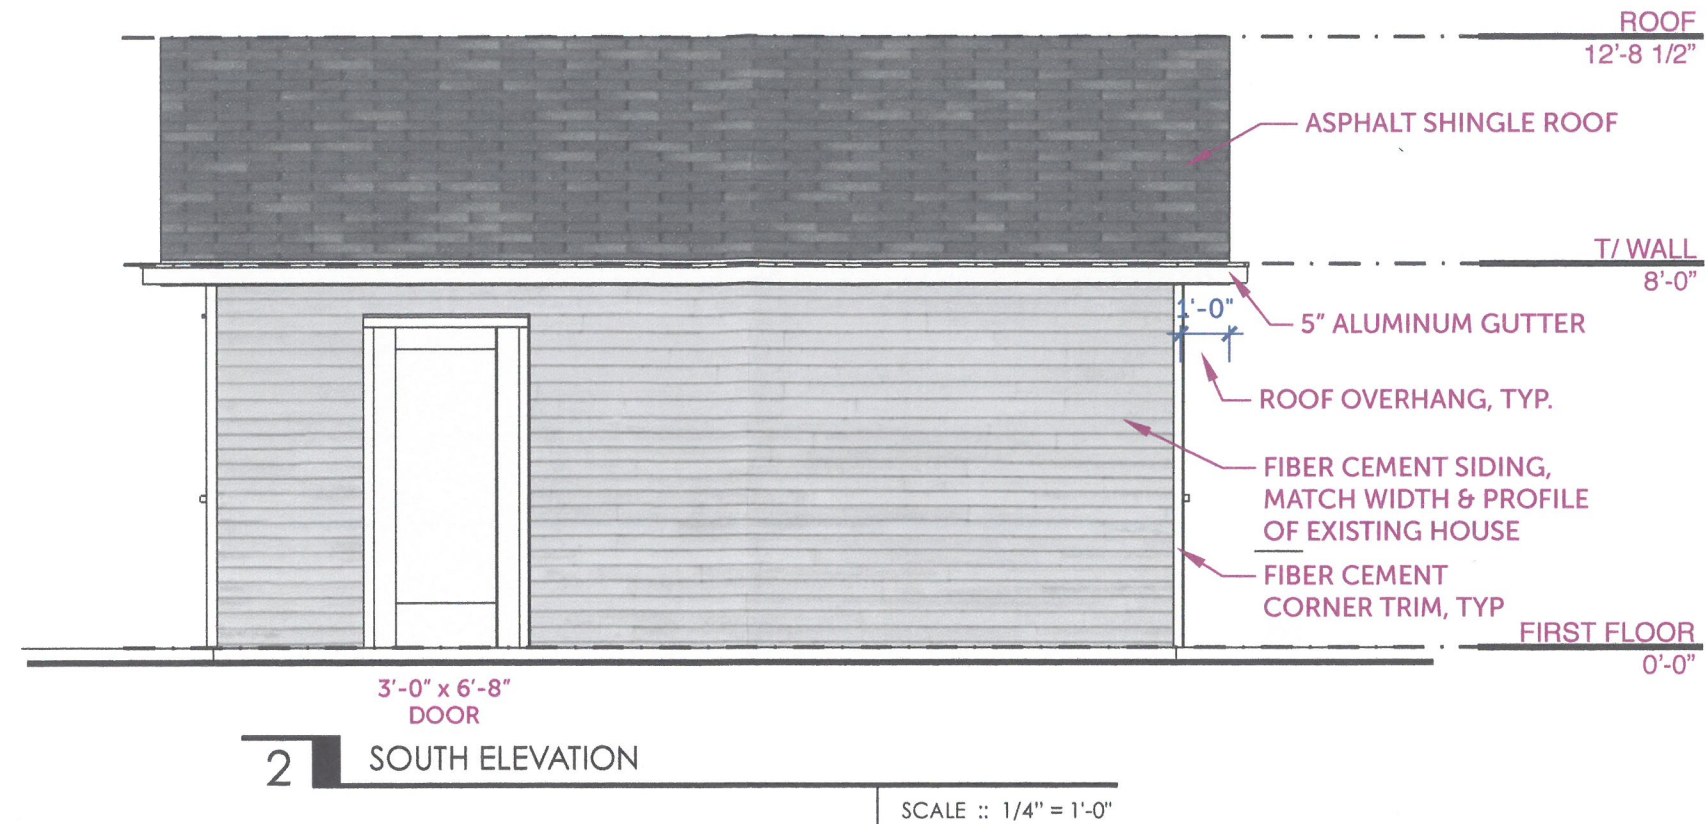

NEW GARAGE

David Young
1269 Bassett Avenue
Louisville, KY 40204
Parcel ID: 075J00340000

SEPTEMBER 21, 2018

CERTIFICATE OF
APPROPRIATENESS

ELEVATIONS

A4.2

18.28

NOT FOR CONSTRUCTION

18COA1239

RECEIVED
SEP 21 2018
PLANNING &
DESIGN SERVICES



4 ADJACENT GARAGE

SCALE :: NTS



2 EXISTING GARAGE

SCALE :: NTS



3 ADJACENT GARAGE


SCALE :: NTS



1 FRONT OF PROPERTY

SEP 21 2018

RECEIVED
PLANNING & DESIGN SERVICES

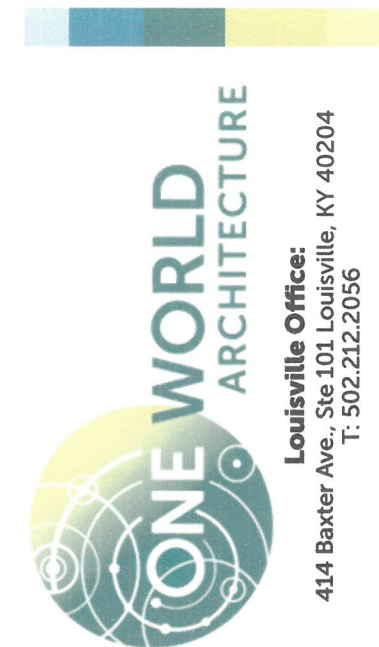

Louisville Office:
414 Baxter Ave., Ste 101 Louisville, KY 40204
T: 502.212.2056

NEW GARAGE

David Young
1269 Bassett Avenue
Louisville, KY 40204
Parcel ID: 075J00340000

SEPTEMBER 21, 2018

CERTIFICATE OF
APPROPRIATENESS

SITE PHOTOS

A4.3

18.28

NOT FOR CONSTRUCTION

18COA1239